



**Detail 01**  
Proposed 215mm blockwork pointed finish wall (1.8M High) with a solid 100mm blockwork capping  
Scale @ 1:25

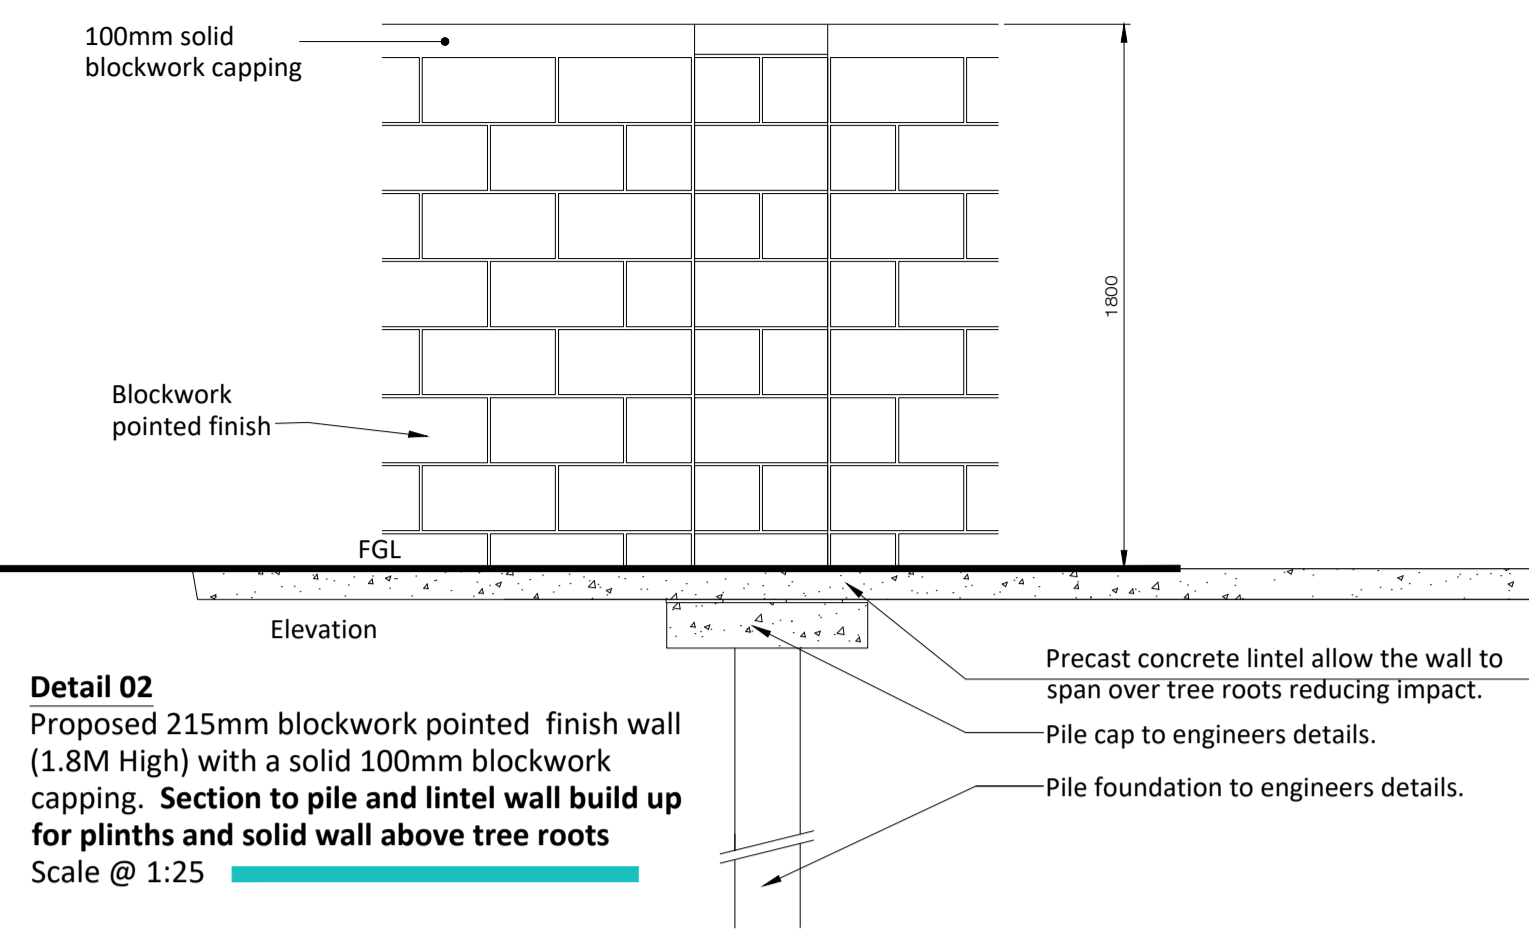


**Detail 02**  
Proposed 215mm blockwork pointed finish wall (1.8M High) with a solid 100mm blockwork capping. Section to pile and lintel wall build up for plinths and solid wall above tree roots  
Scale @ 1:25

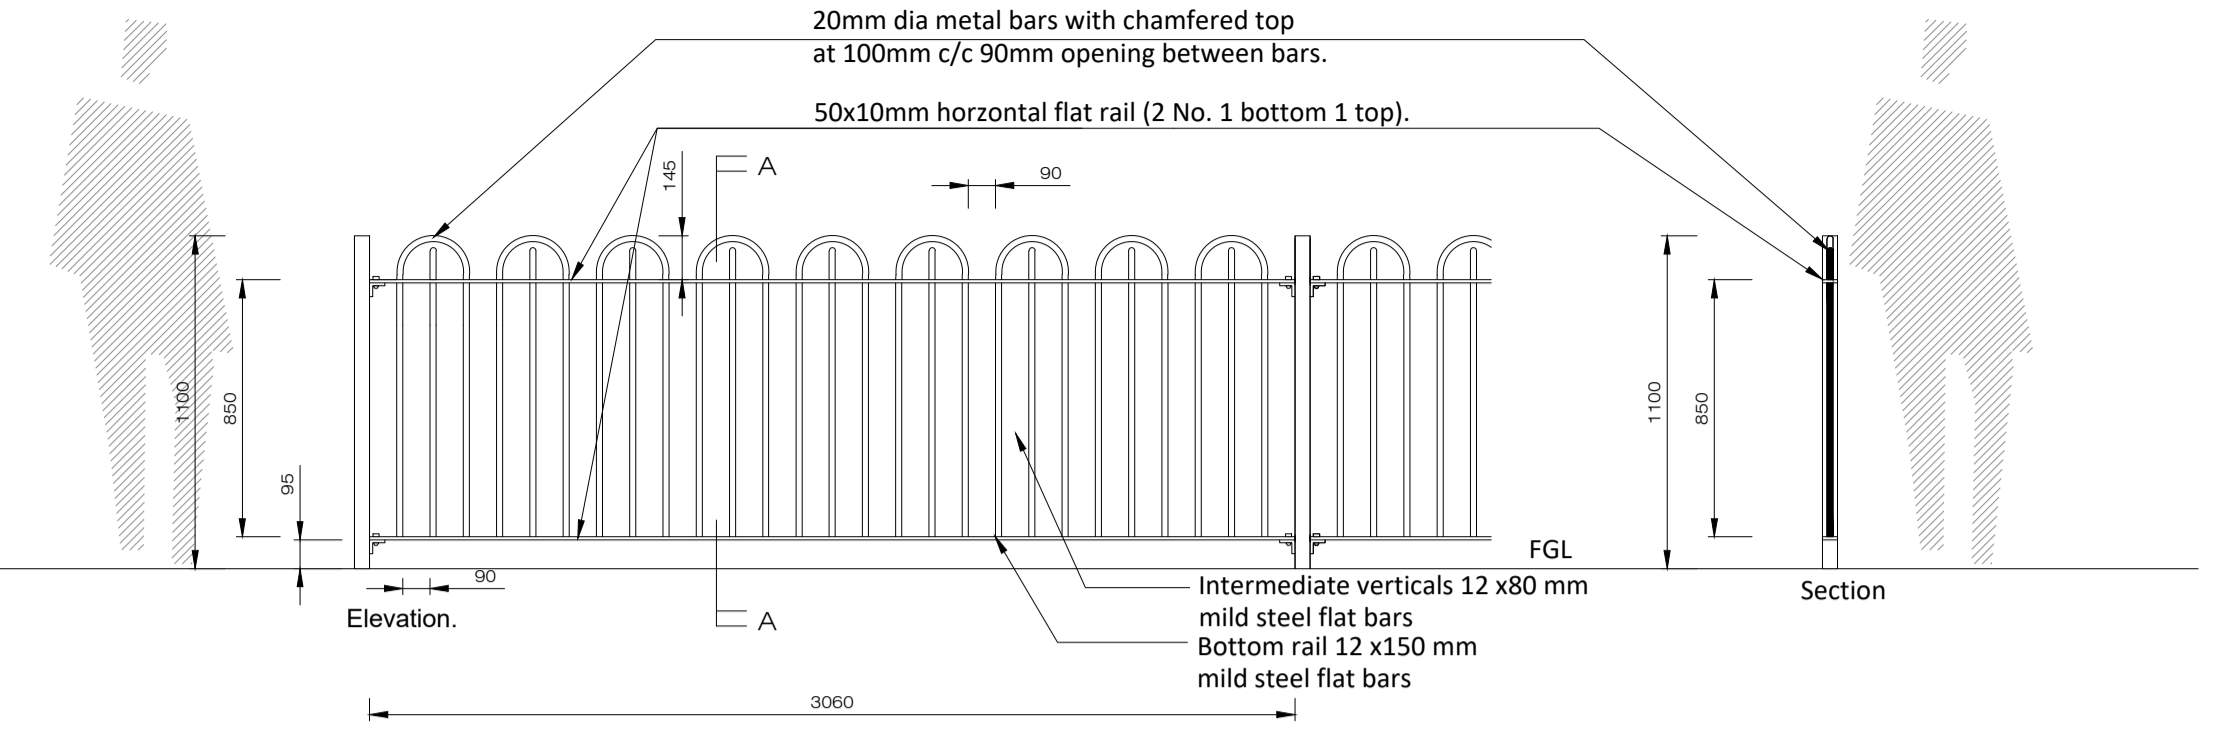


**Detail 03**  
Proposed 1.1M high bow top metal railing.  
Scale @ 1:25


Note : All Metal work to be Plasgalv polyester powder coated to BS 1722-16:2009 in colour to match window frames  
Posts and rails to be erected plumb to requirements of BS 1722-9:2009

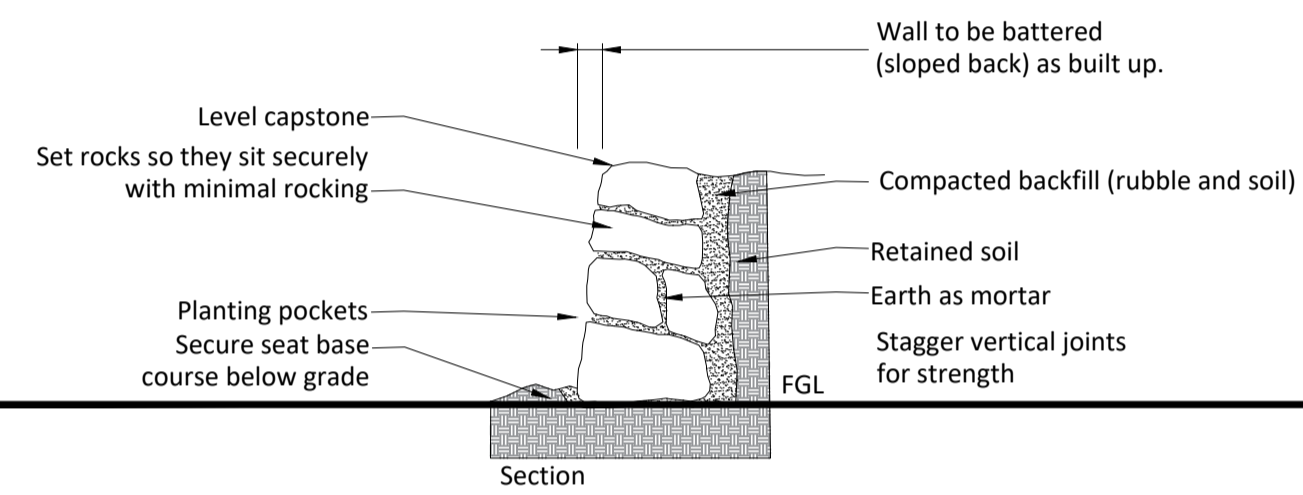


**Detail 04**  
750/800mm High Stone boundary wall to match existing  
Scale 1:25

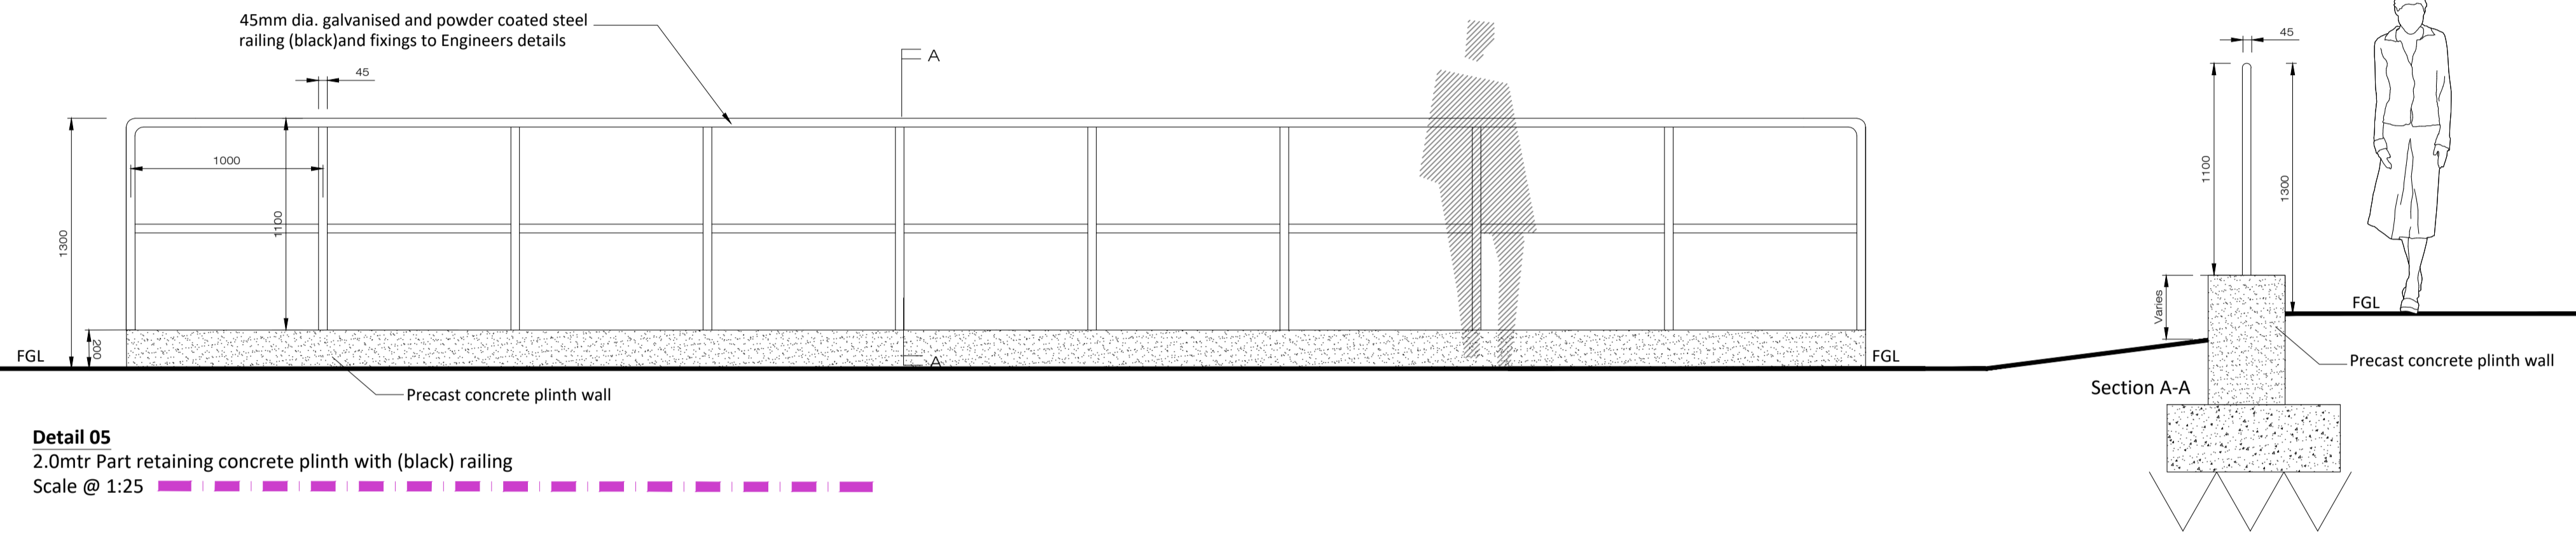


**Detail 05**  
2.0mtr Part retaining concrete plinth with (black) railing  
Scale @ 1:25

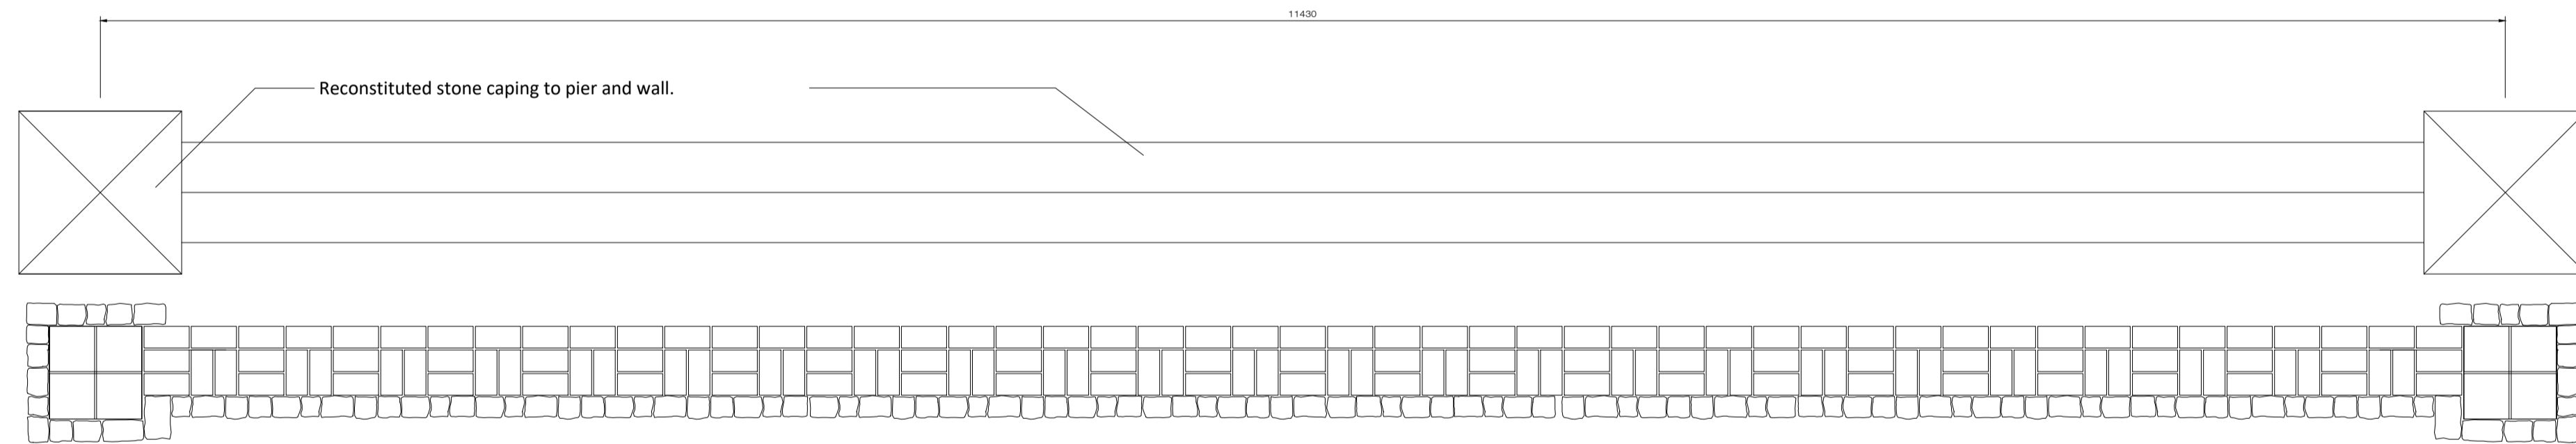


**D 06**  
Section through 2.0mtr Stone Entrance wall  
Scale @ 1:25

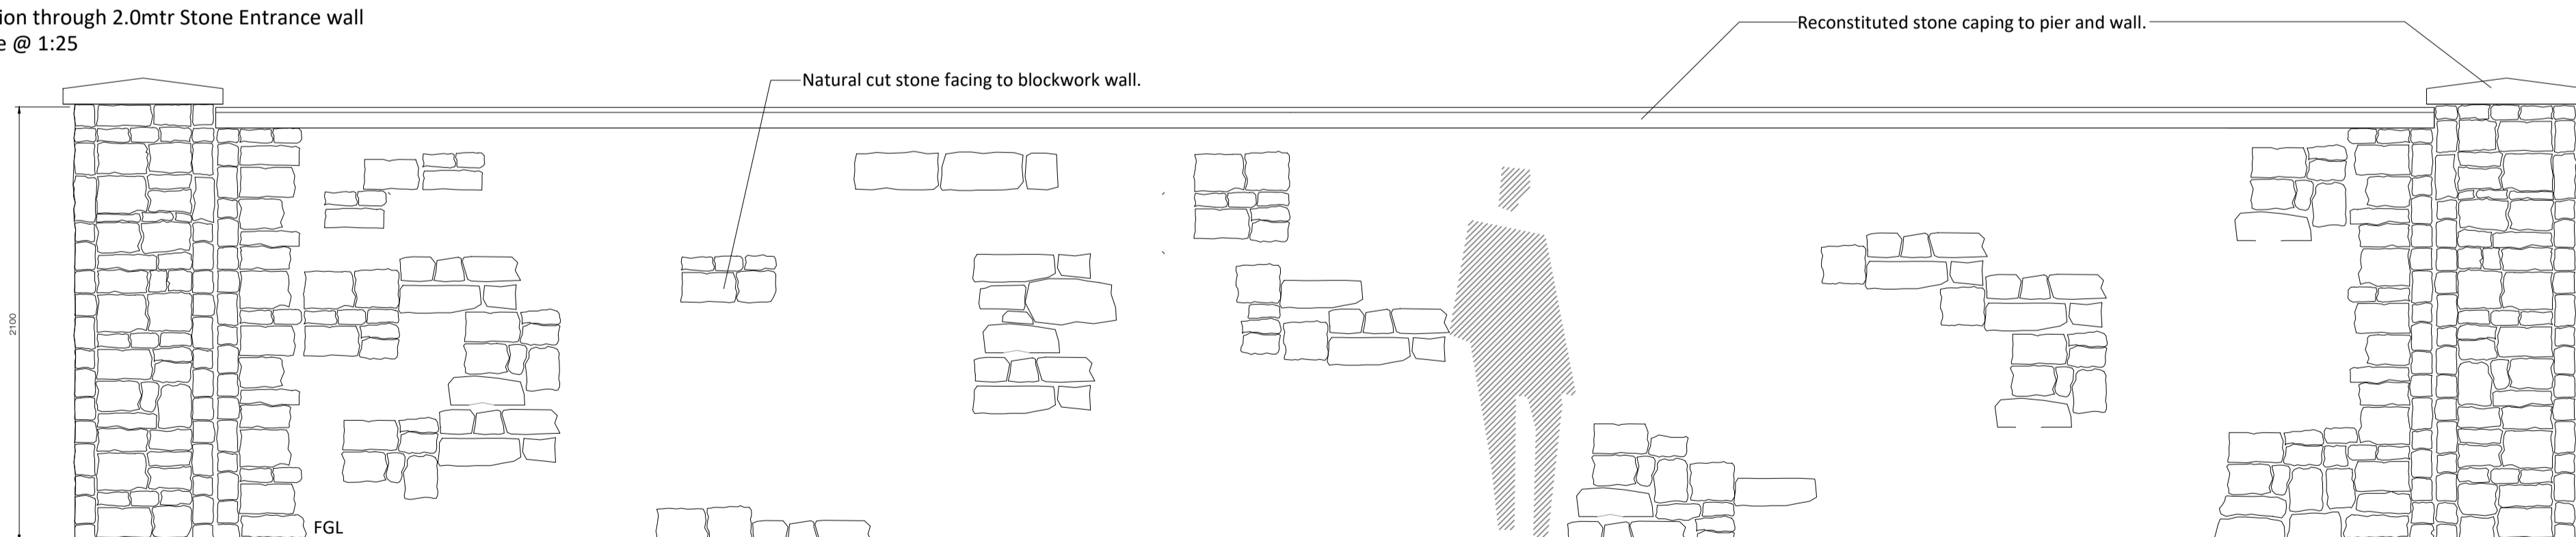

**Detail 06**  
Elevation 2.0mtr Stone Entrance wall  
Scale @ 1:25

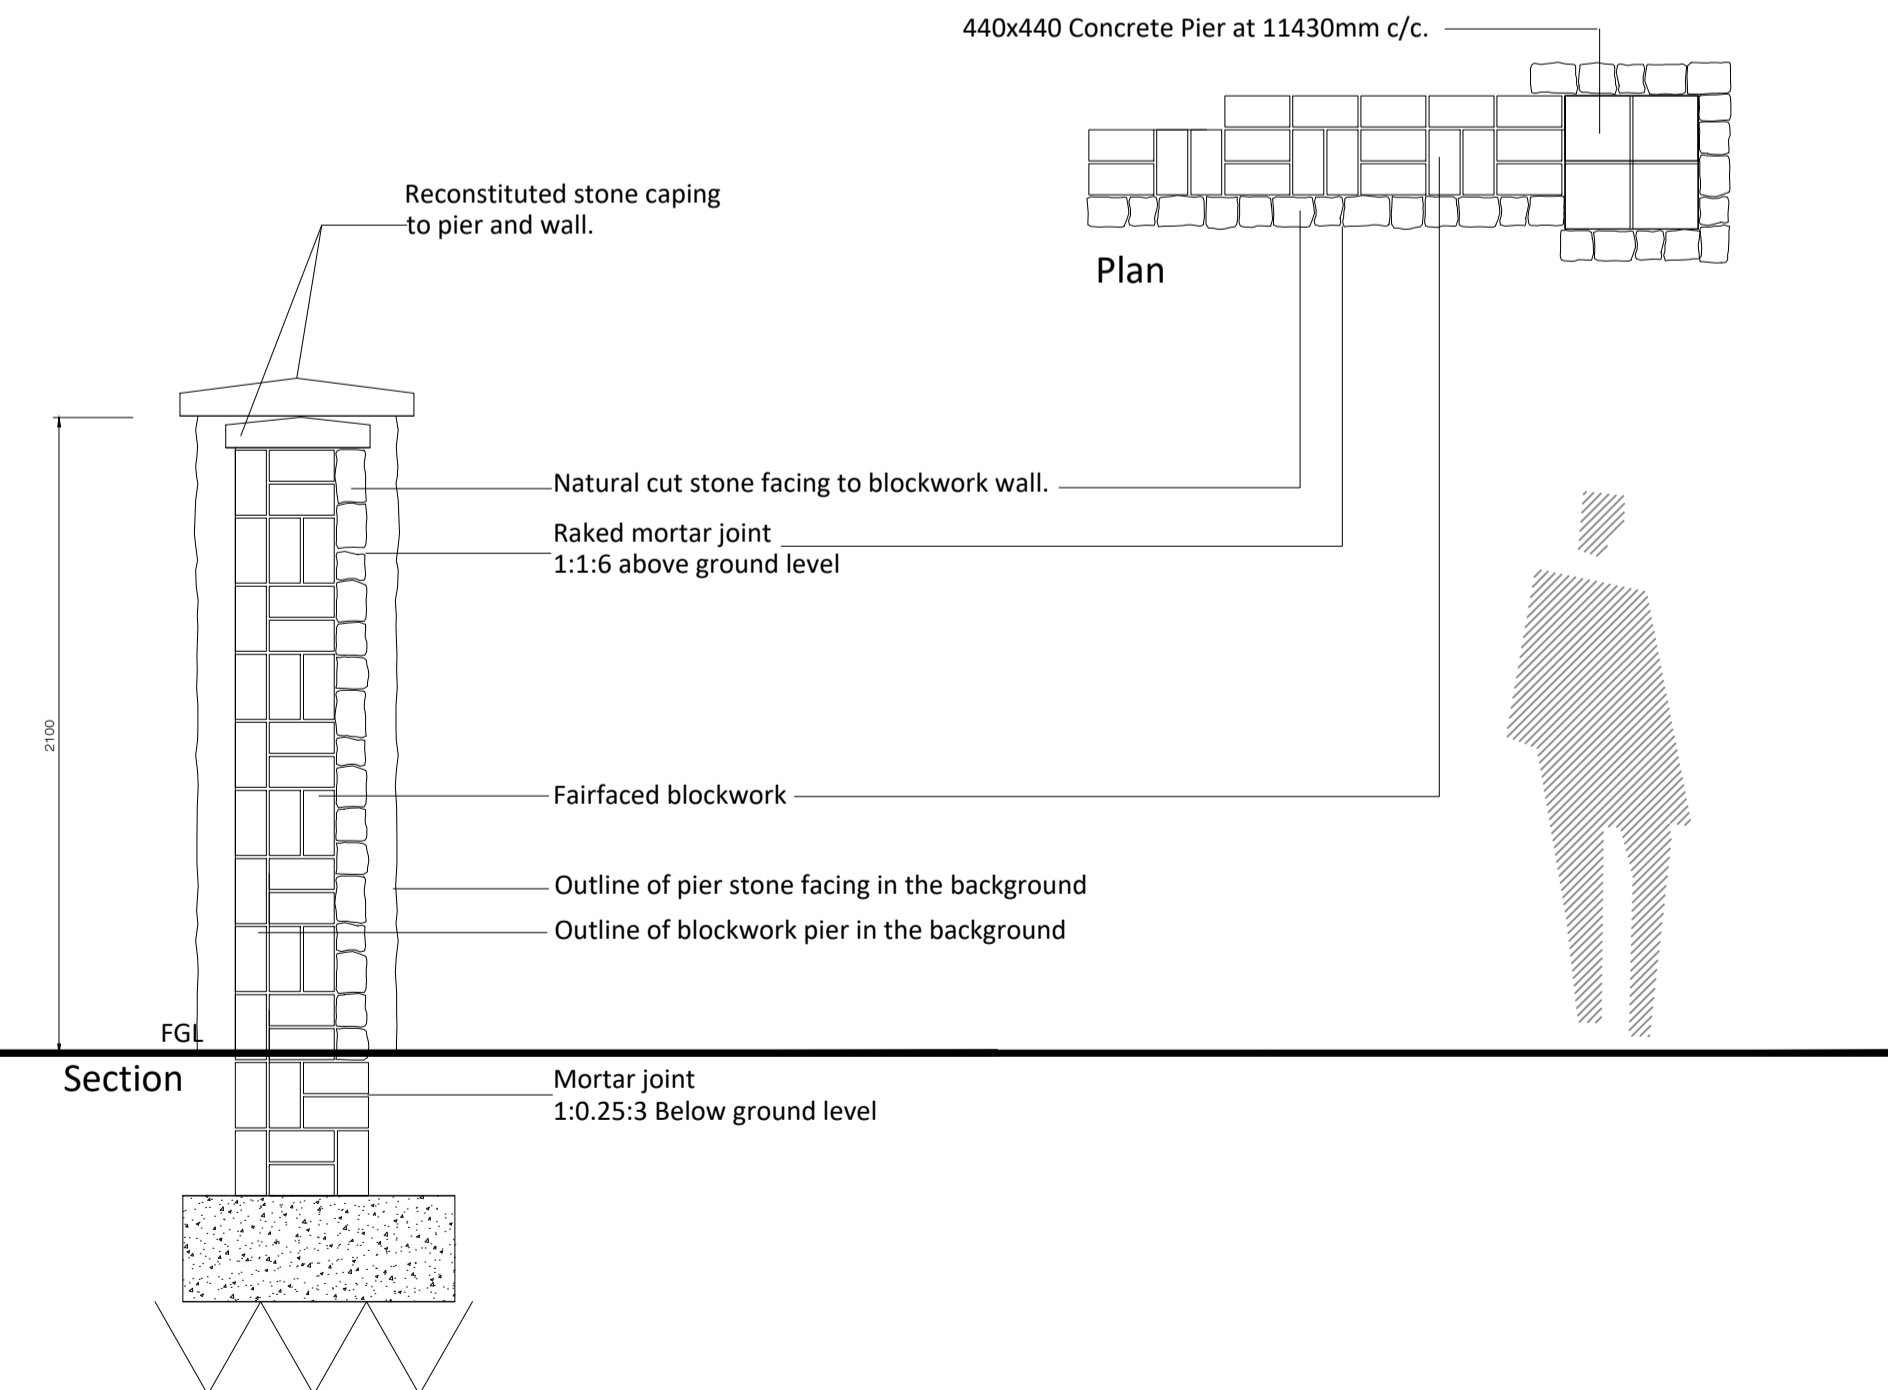

Rev.	Date	Note
00	0000-00-00	00

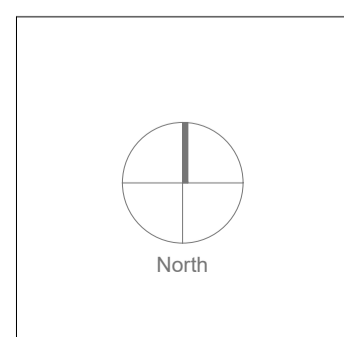

General Notes

**Doyle & O'Troithigh Landscape Architecture**

Project Name	Residential Development, Ennis, Co. Claire	Drawing Name	Boundary Details (01/03)
Status	Planning	Drawing No	BD-01-PP
Project No	21-048	Revision No	00
Scale	1:25	Drawn By	A.D.
Date	05/08/2022	Checked By	D'OT

**Linda Doyle**  
Director  
+353 (0)87 267 4196  
linda@doyle-otroithigh.com

**Daithí O'Troithigh**  
Director  
+353 (0)86 300 3499  
daithi@doyle-otroithigh.com

**Office Address**  
Pembroke House  
28-29 Upper Pembroke St  
Dublin 2

**Contact**  
mail@doyle-otroithigh.com  
+353 (0)1 608 7782