



Detail 11
Block Wall with render finish to public side and stone capping
Scale @ 1:25

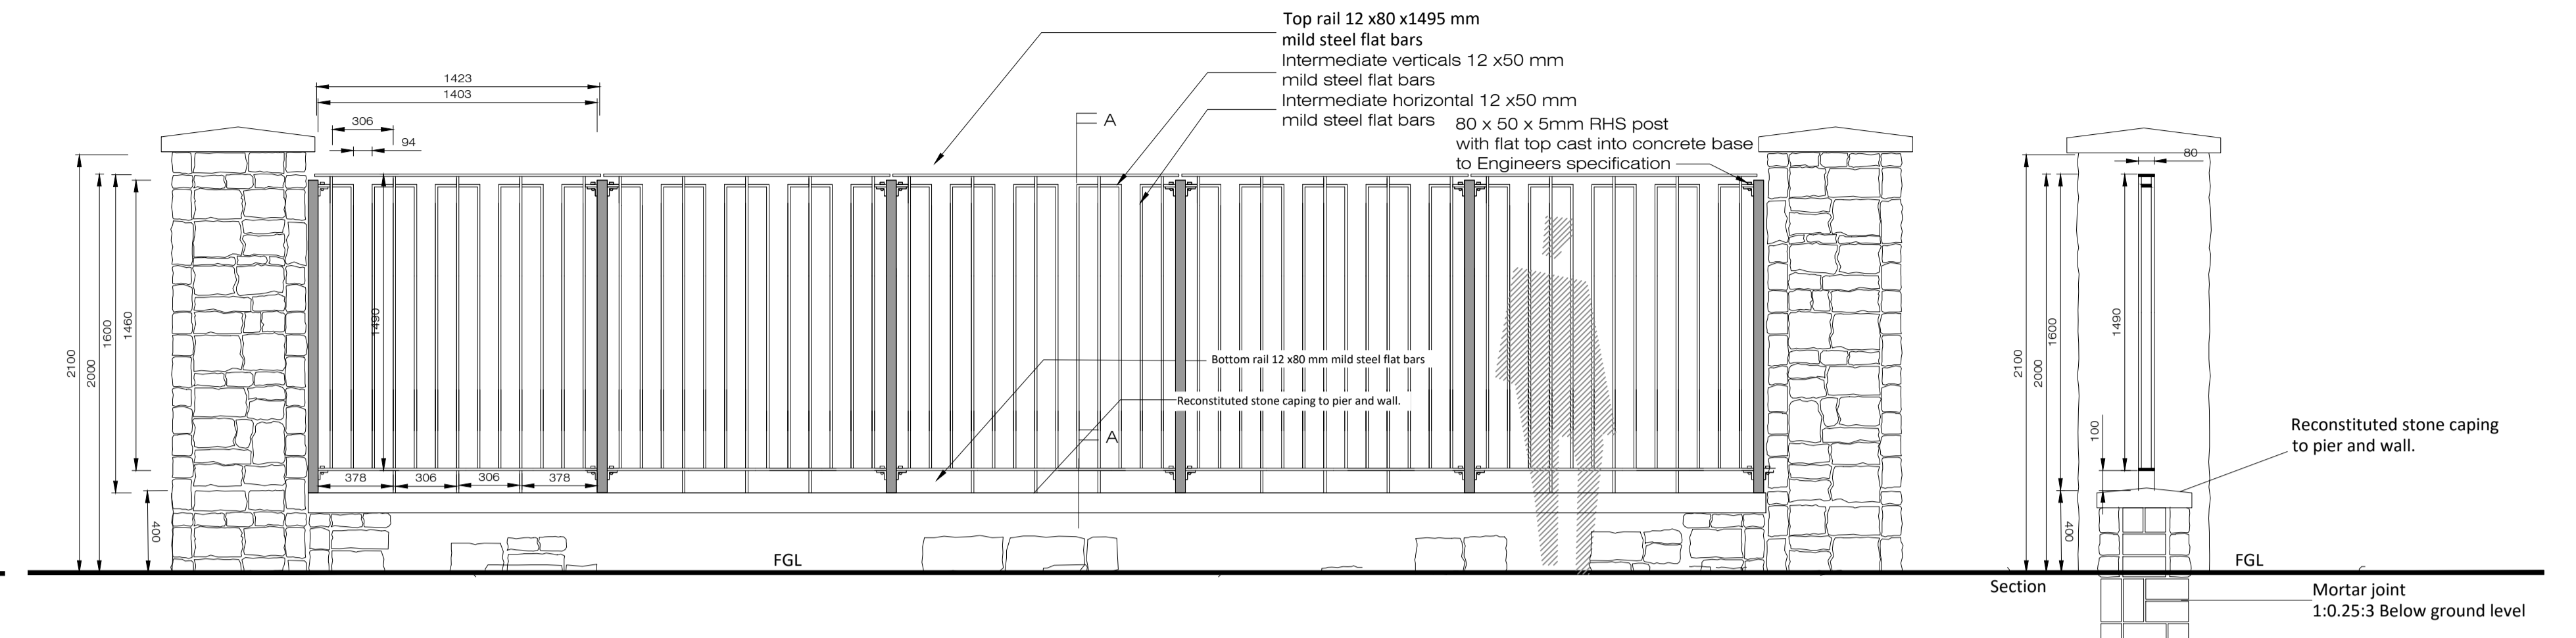


Detail 12
400mm High stone plinth wall with powder coated railing to overall height of 2M
Scale @ 1:25

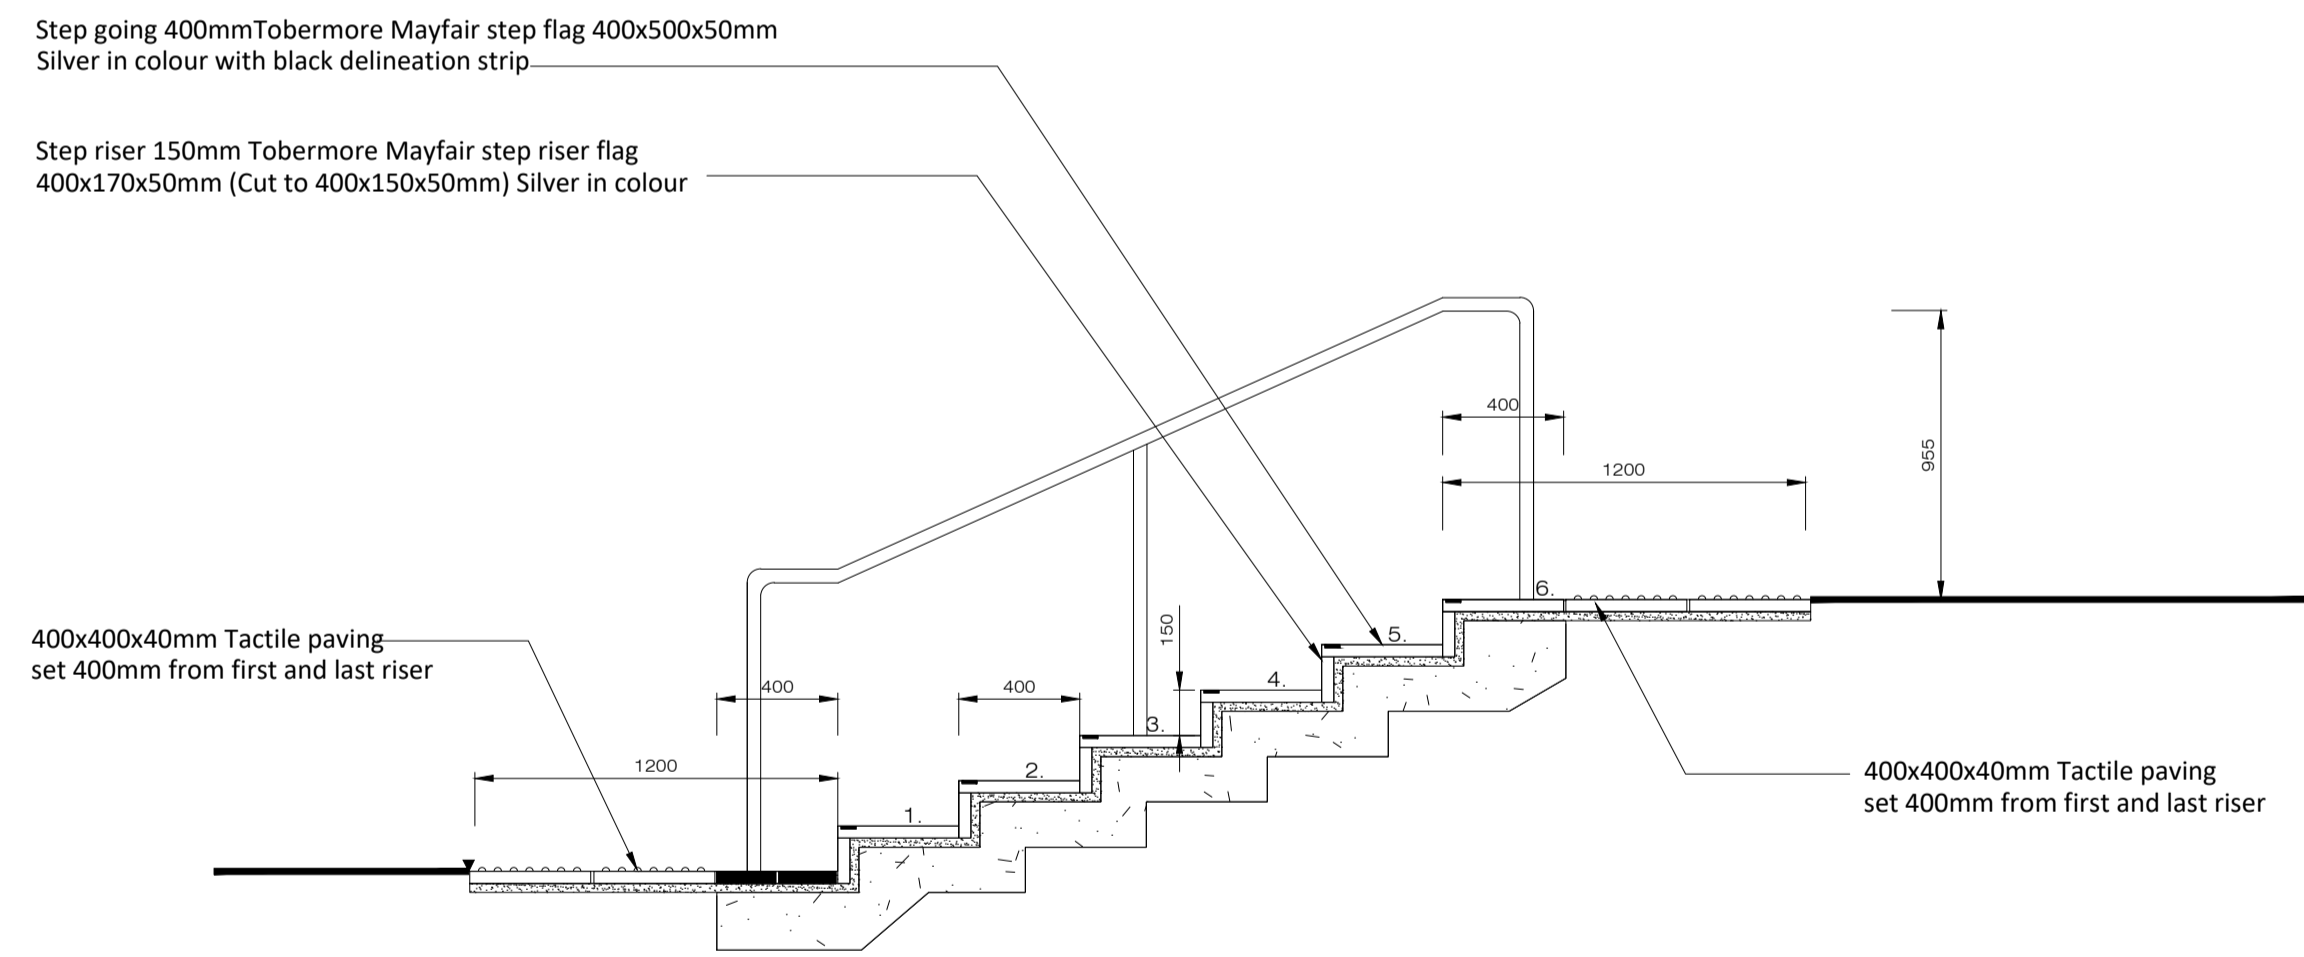


Section to steps to western greenlink

Detail 13
Step details to Western greenlink
Scale @ 1:25

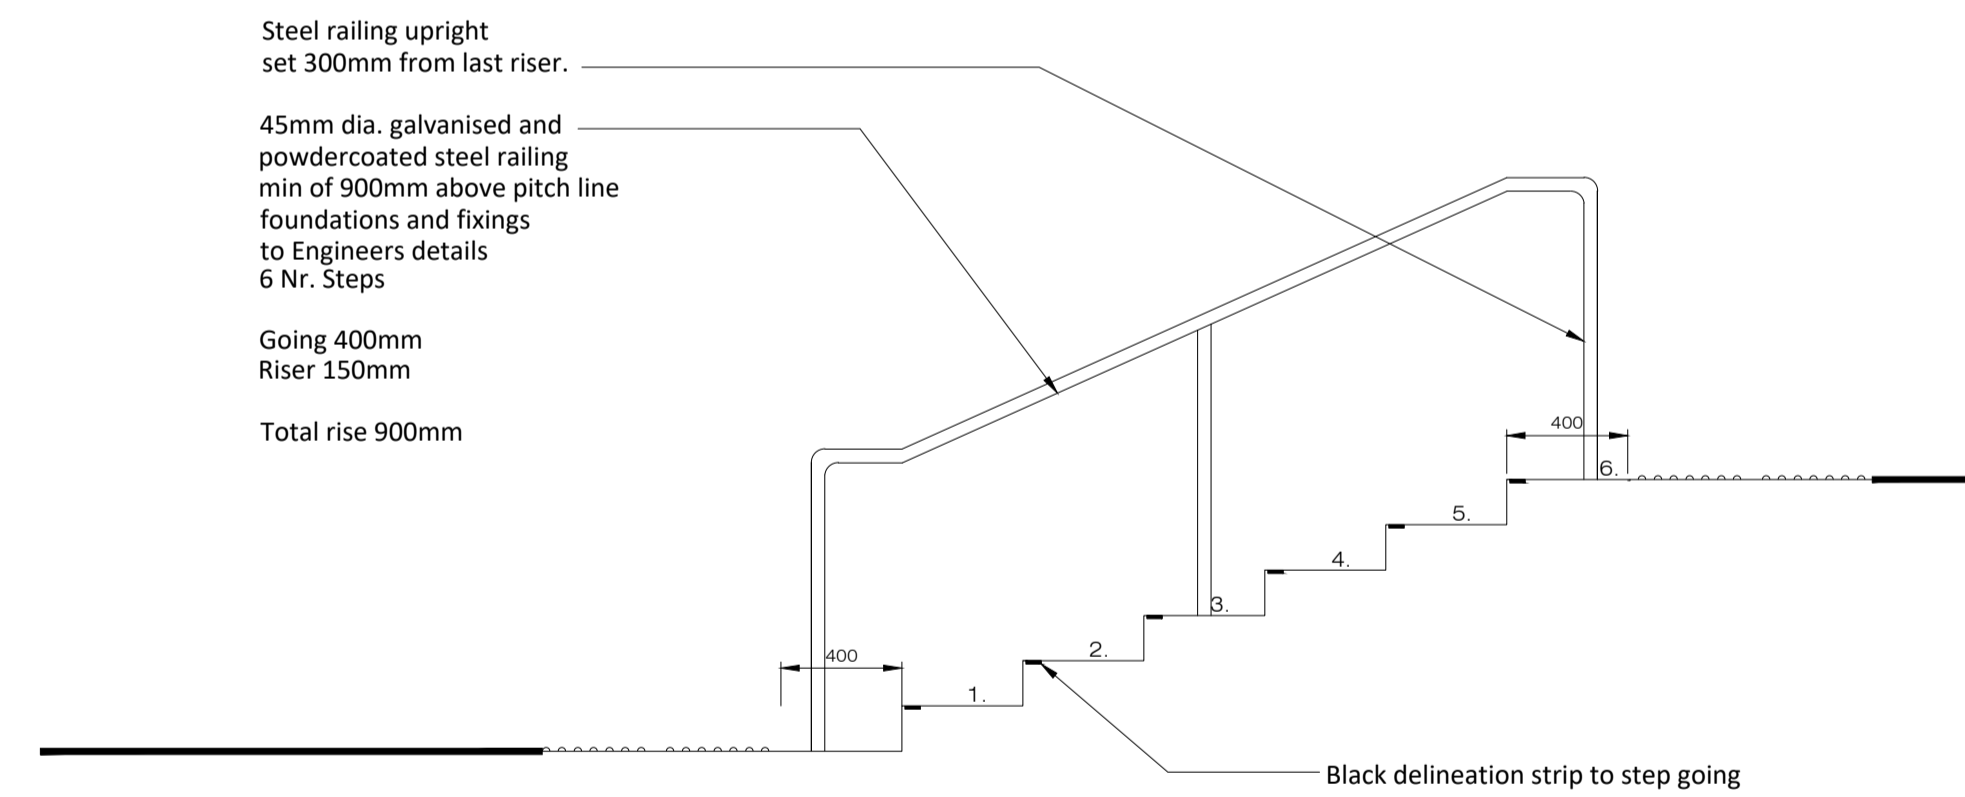


Section to steps to western greenlink

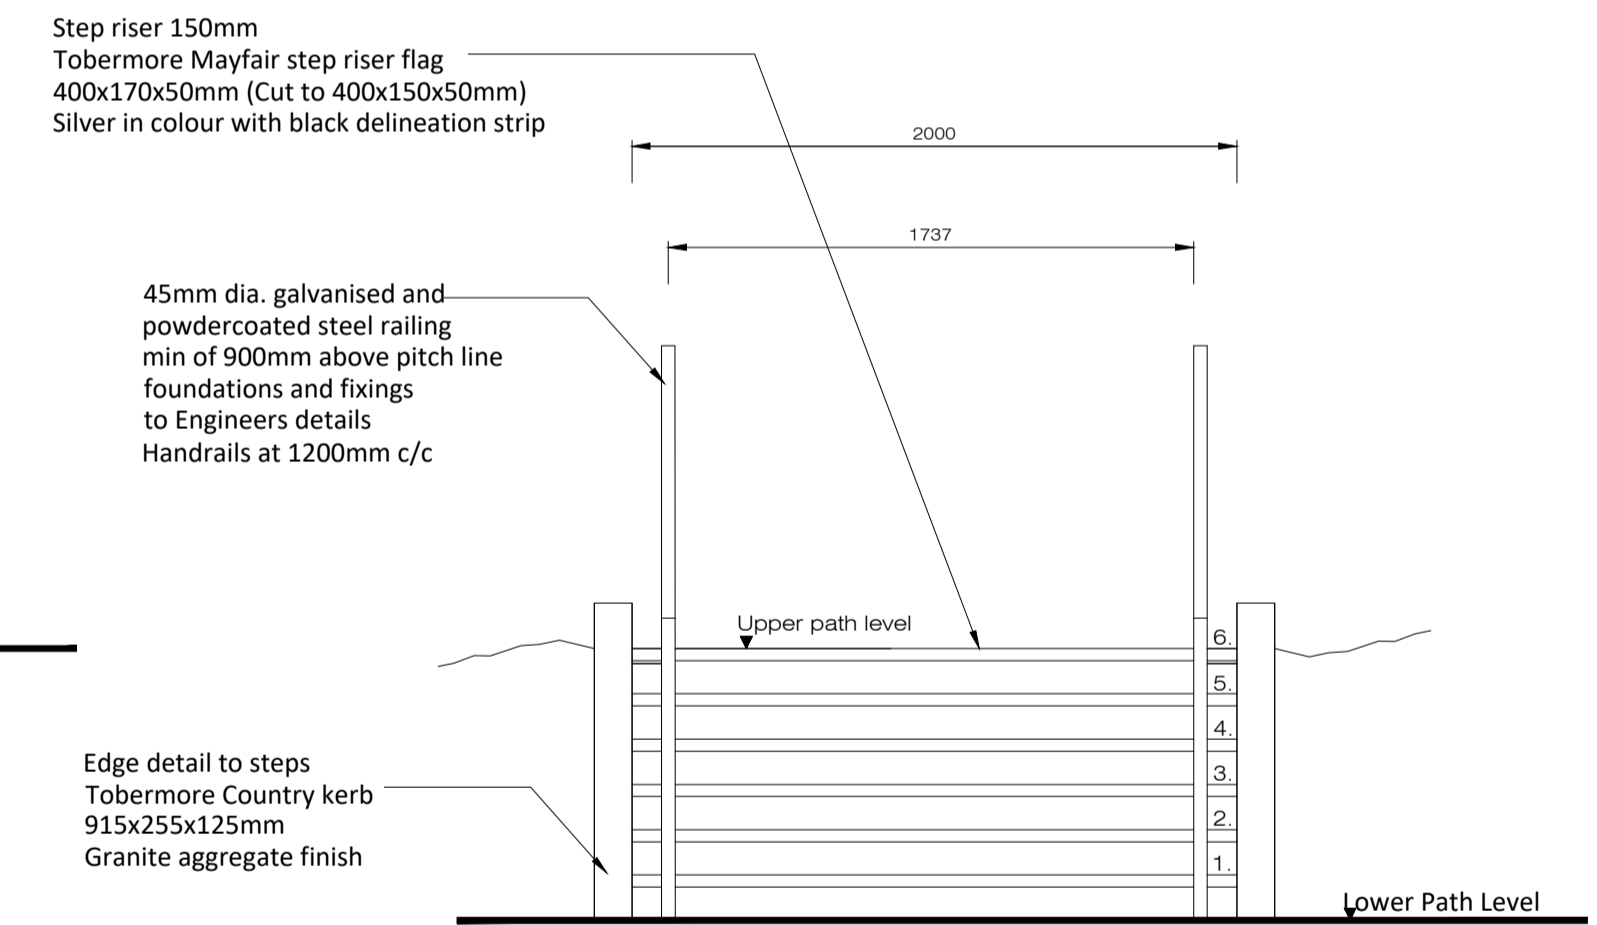

Part elevation to steps at western greenlink

Part Elevation to western greenlink pathway steps.
Scale @ 1:25

Rev.	Date	Note
00	0000-00-00	00

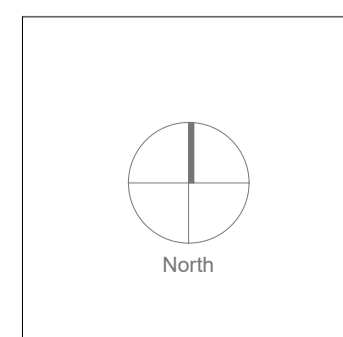

General Notes

Doyle & O'Troigh
Landscape Architecture

Project Name	Residential Development, Ennis, Co. Claire	Drawing Name	Boundary Details (3/3)
Status	Planning	Drawing No	BD-03-PP
Project No	21-048	Revision No	00
Scale	1:25	Drawn By	A.D.
Date	05/08/2022	Checked By	D'OT

Linda Doyle
Director
+353 (0)87 267 4196
linda@doyle-otroigh.com

Daithí O'Troigh
Director
+353 (0)86 300 3499
daithi@doyle-otroigh.com

Office Address
Pembroke House
28-29 Upper Pembroke St
Dublin 2

Contact
mail@doyle-otroigh.com
+353 (0)1 608 7782