

s11.3 litterbin




Above, wide aperture version. Right, chamfer aperture version.

**description**  
316 grade stainless steel with satin finish outer construction on level adjustment galvanized base. Omos patented ashtray. Front opening with concealed stainless steel hinge and slam latch. 90L liner.

**dimensions**  
Height 1070mm, width 530mm, depth 400mm.  
Capacity 90L.  
Weight 62kg.

**options**  
Galvanized or plastic liner.  
Choice of decal.  
Wide or chamfer aperture.

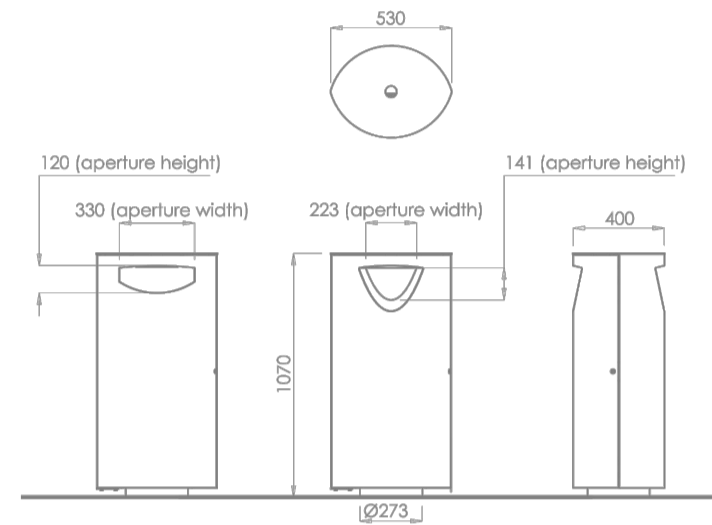

street furniture designers and manufacturers **omos**

s36 cycle stand




Above and right, s36 cycle stands in stainless steel, root fixed.

**description**  
316 grade stainless steel with a brushed polish finish.


**dimensions**  
Height 825mm, width 850mm, outside diameter 50.8mm, wall thickness 1.5mm.

**options**  
Available as root fixed, below surface flange or above surface flange fixed. Galvanized mild steel option.

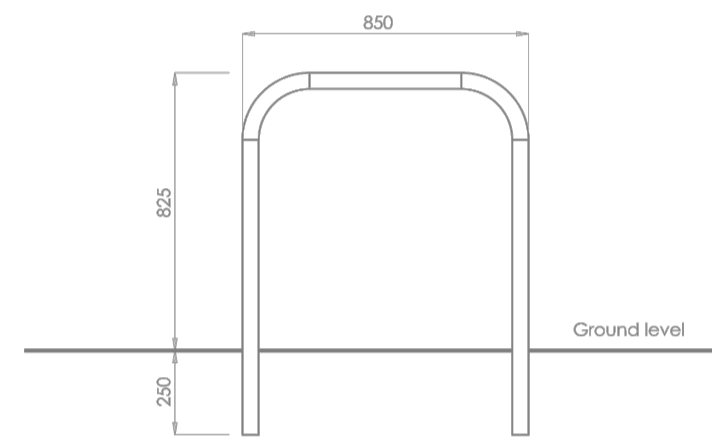

street furniture designers and manufacturers **omos**

s96w asym bench

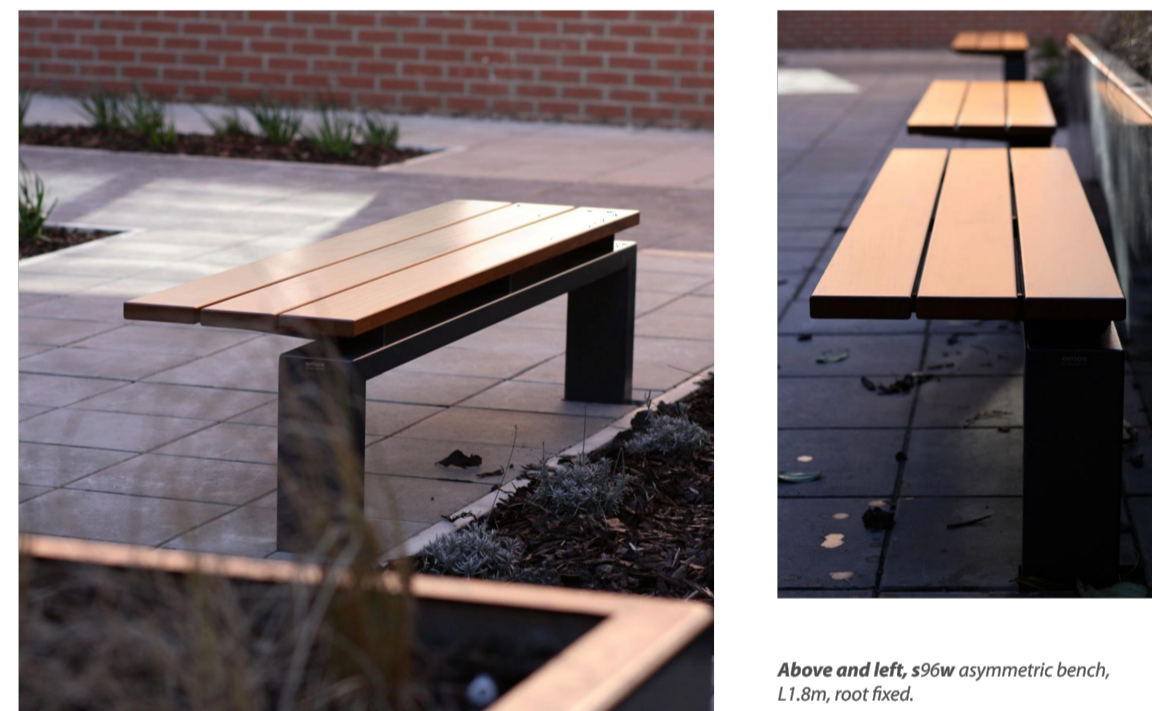


Above and left, s96w asymmetric bench, 1.8m, root fixed.

**description**  
Galvanized steel cantilever support beam with offset seat supports. Iroko seat boards.

**dimensions**  
Length 1800/2400, depth 455mm, height 445mm.

**options**  
Bench with offset legs (asymmetric). Available as above surface flange, below surface flange fixed or root fixed. Unfinished timber or micro porous wood stain.

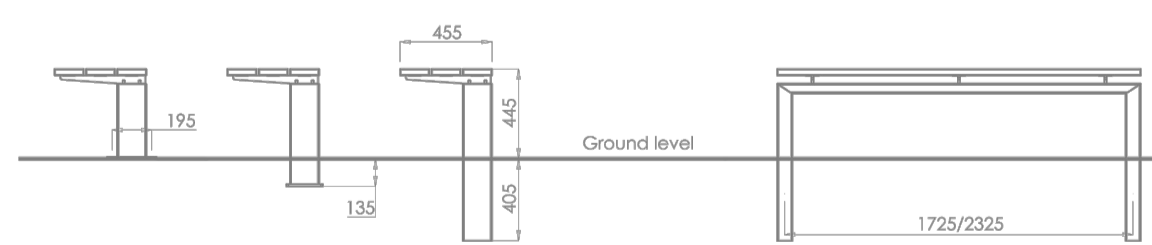

street furniture designers and manufacturers **omos**

s26 bollard




Above and right, s26 galvanized steel bollard with stainless steel top cap.


**description**  
Brushed 316 grade stainless steel with radially polished cap top section on painted galvanized steel lower section.

**dimensions**  
Diameter/wall thickness 114/3mm, Lengths 1000mm, 1200mm (standard), 1500mm.  
(1000mm above ground to meet NDA/DDA recommendations).


**options**  
Root fixed, below ground flange fixed, above ground flange fixed. Ground socket box for removable option, pad lock type or hidden grub screw type. Choice of colours.

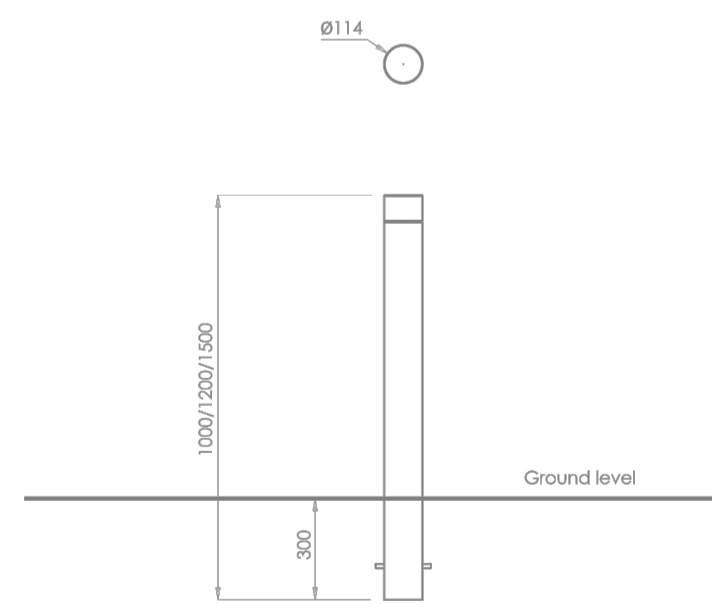



street furniture designers and manufacturers **omos**

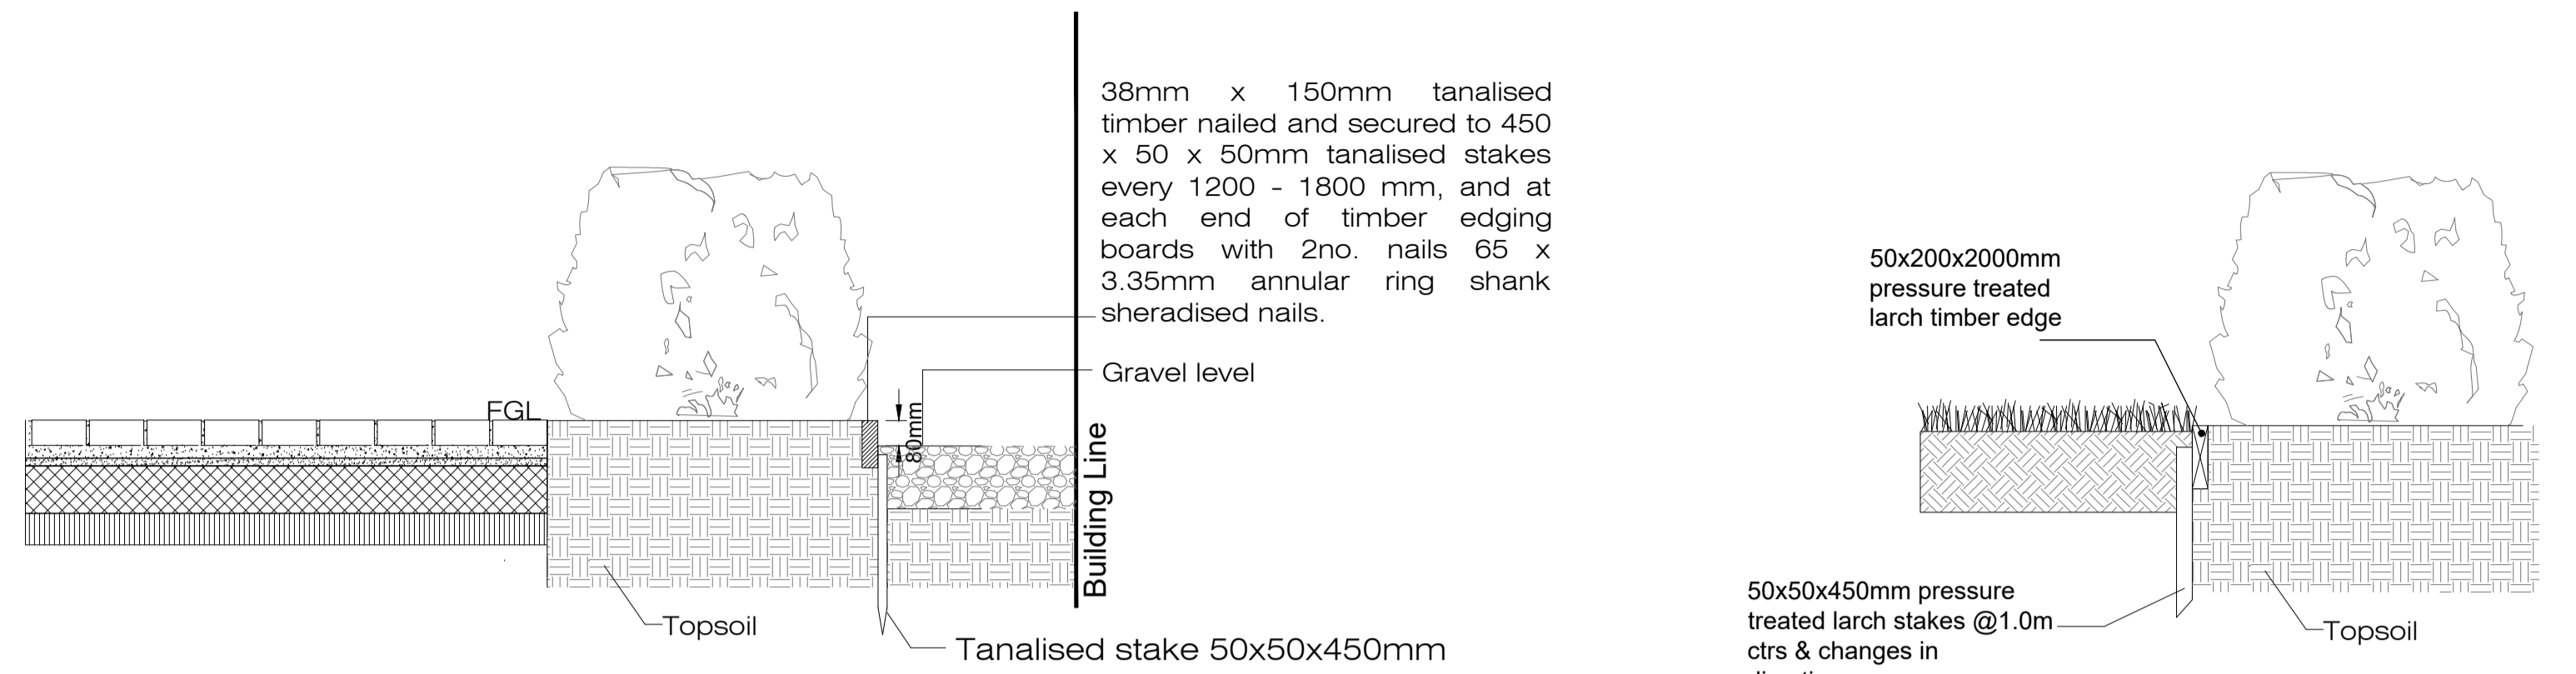

Detail 1: Timber Edge to Planting Scale 1:20

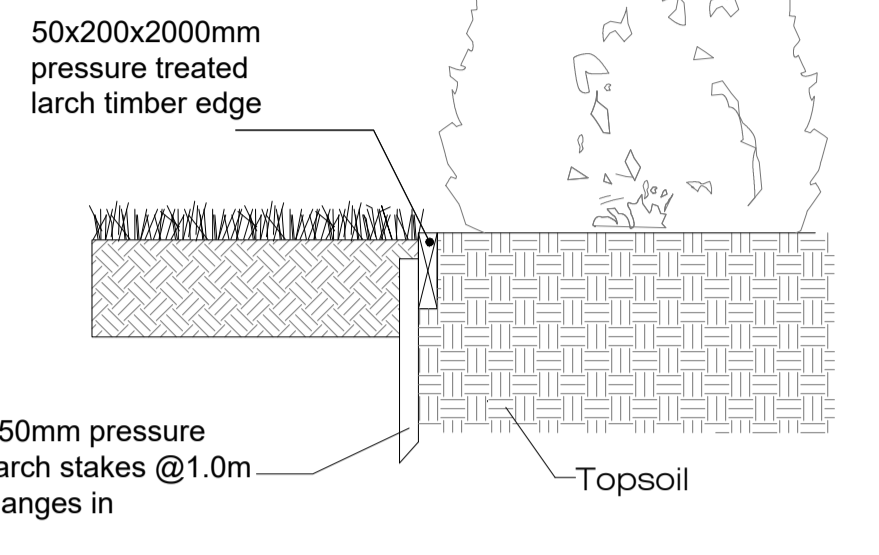


Detail 2: Timber Edge between grass and planted areas Scale 1:20

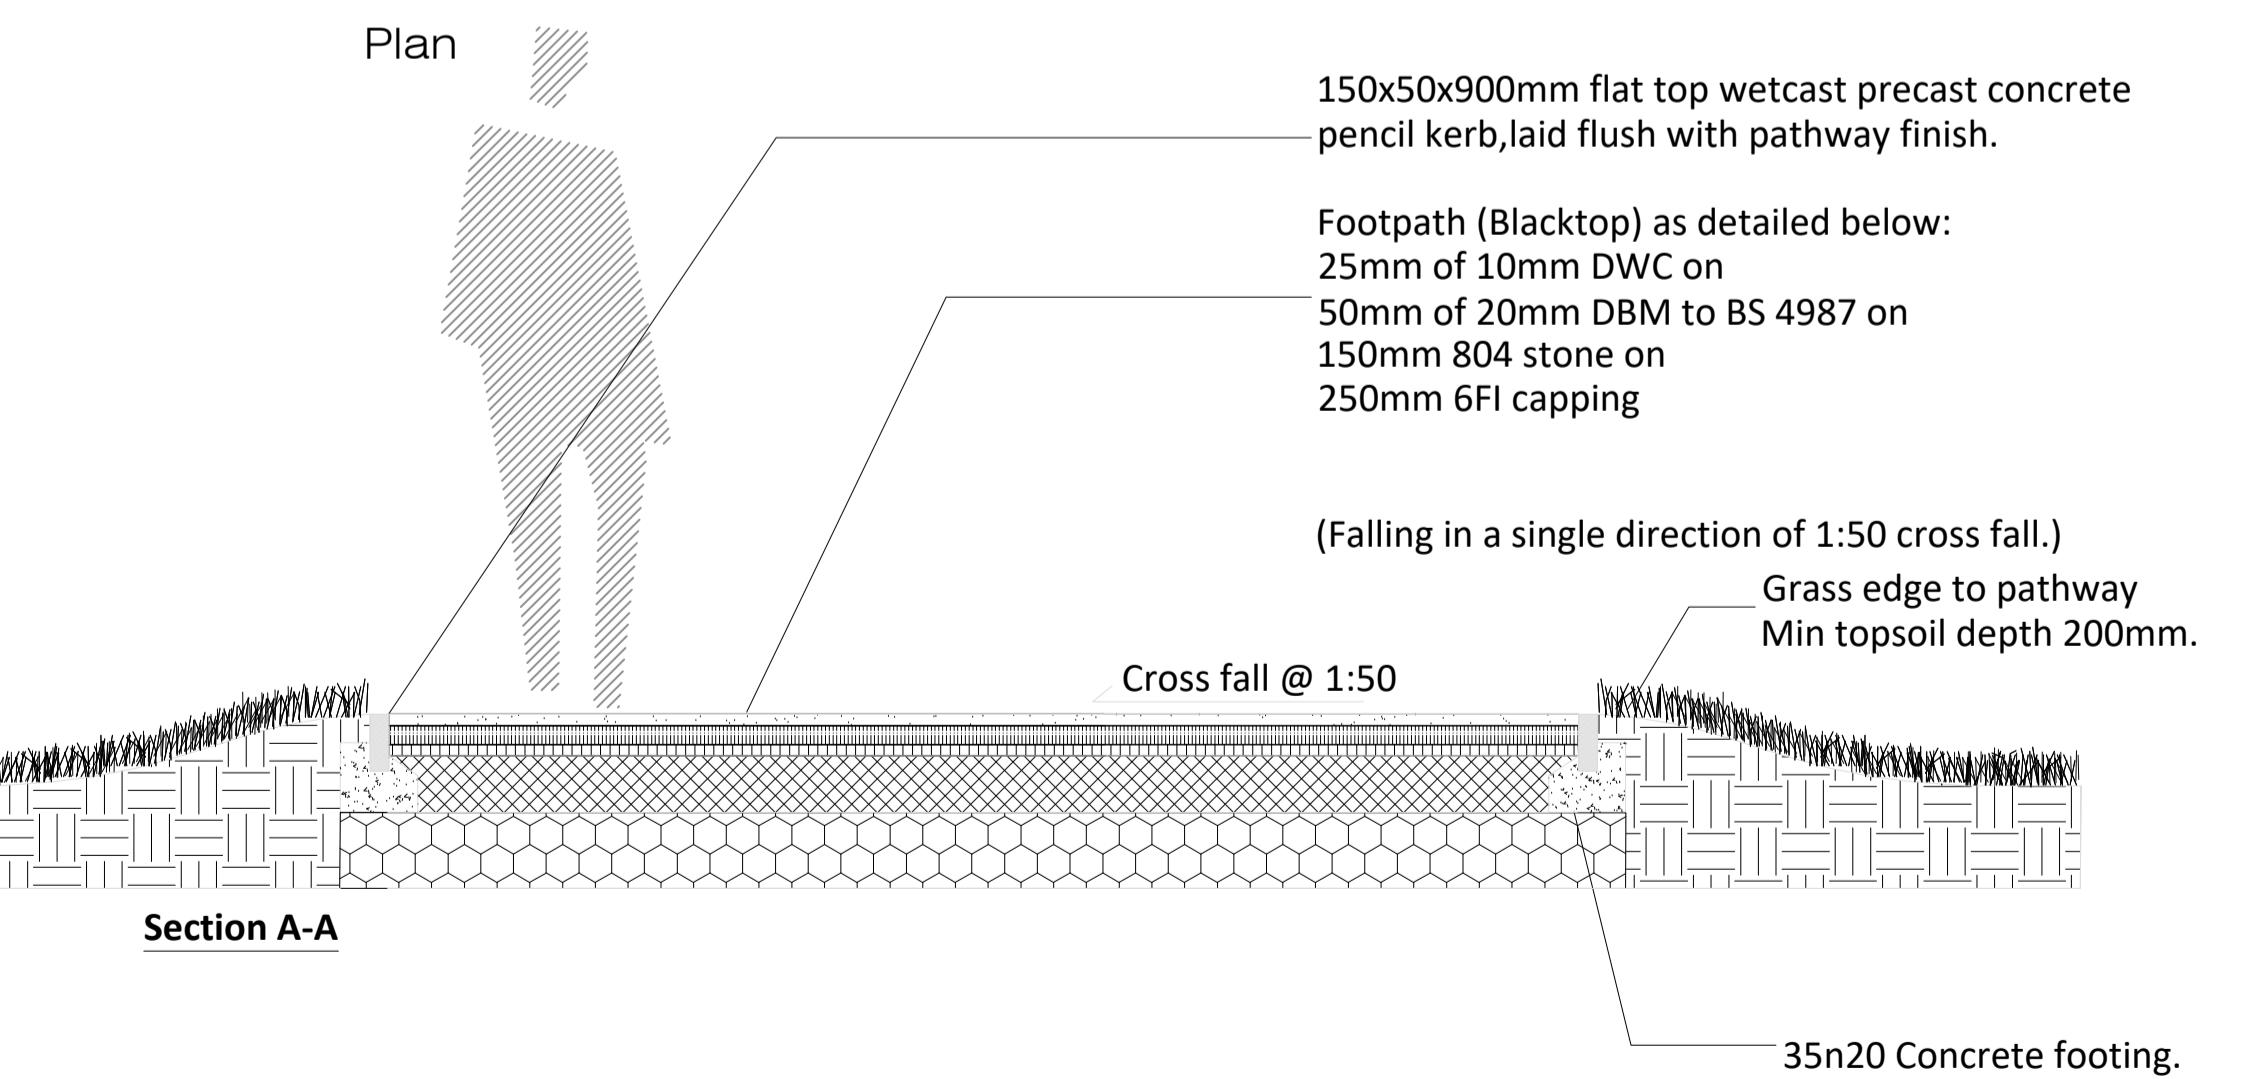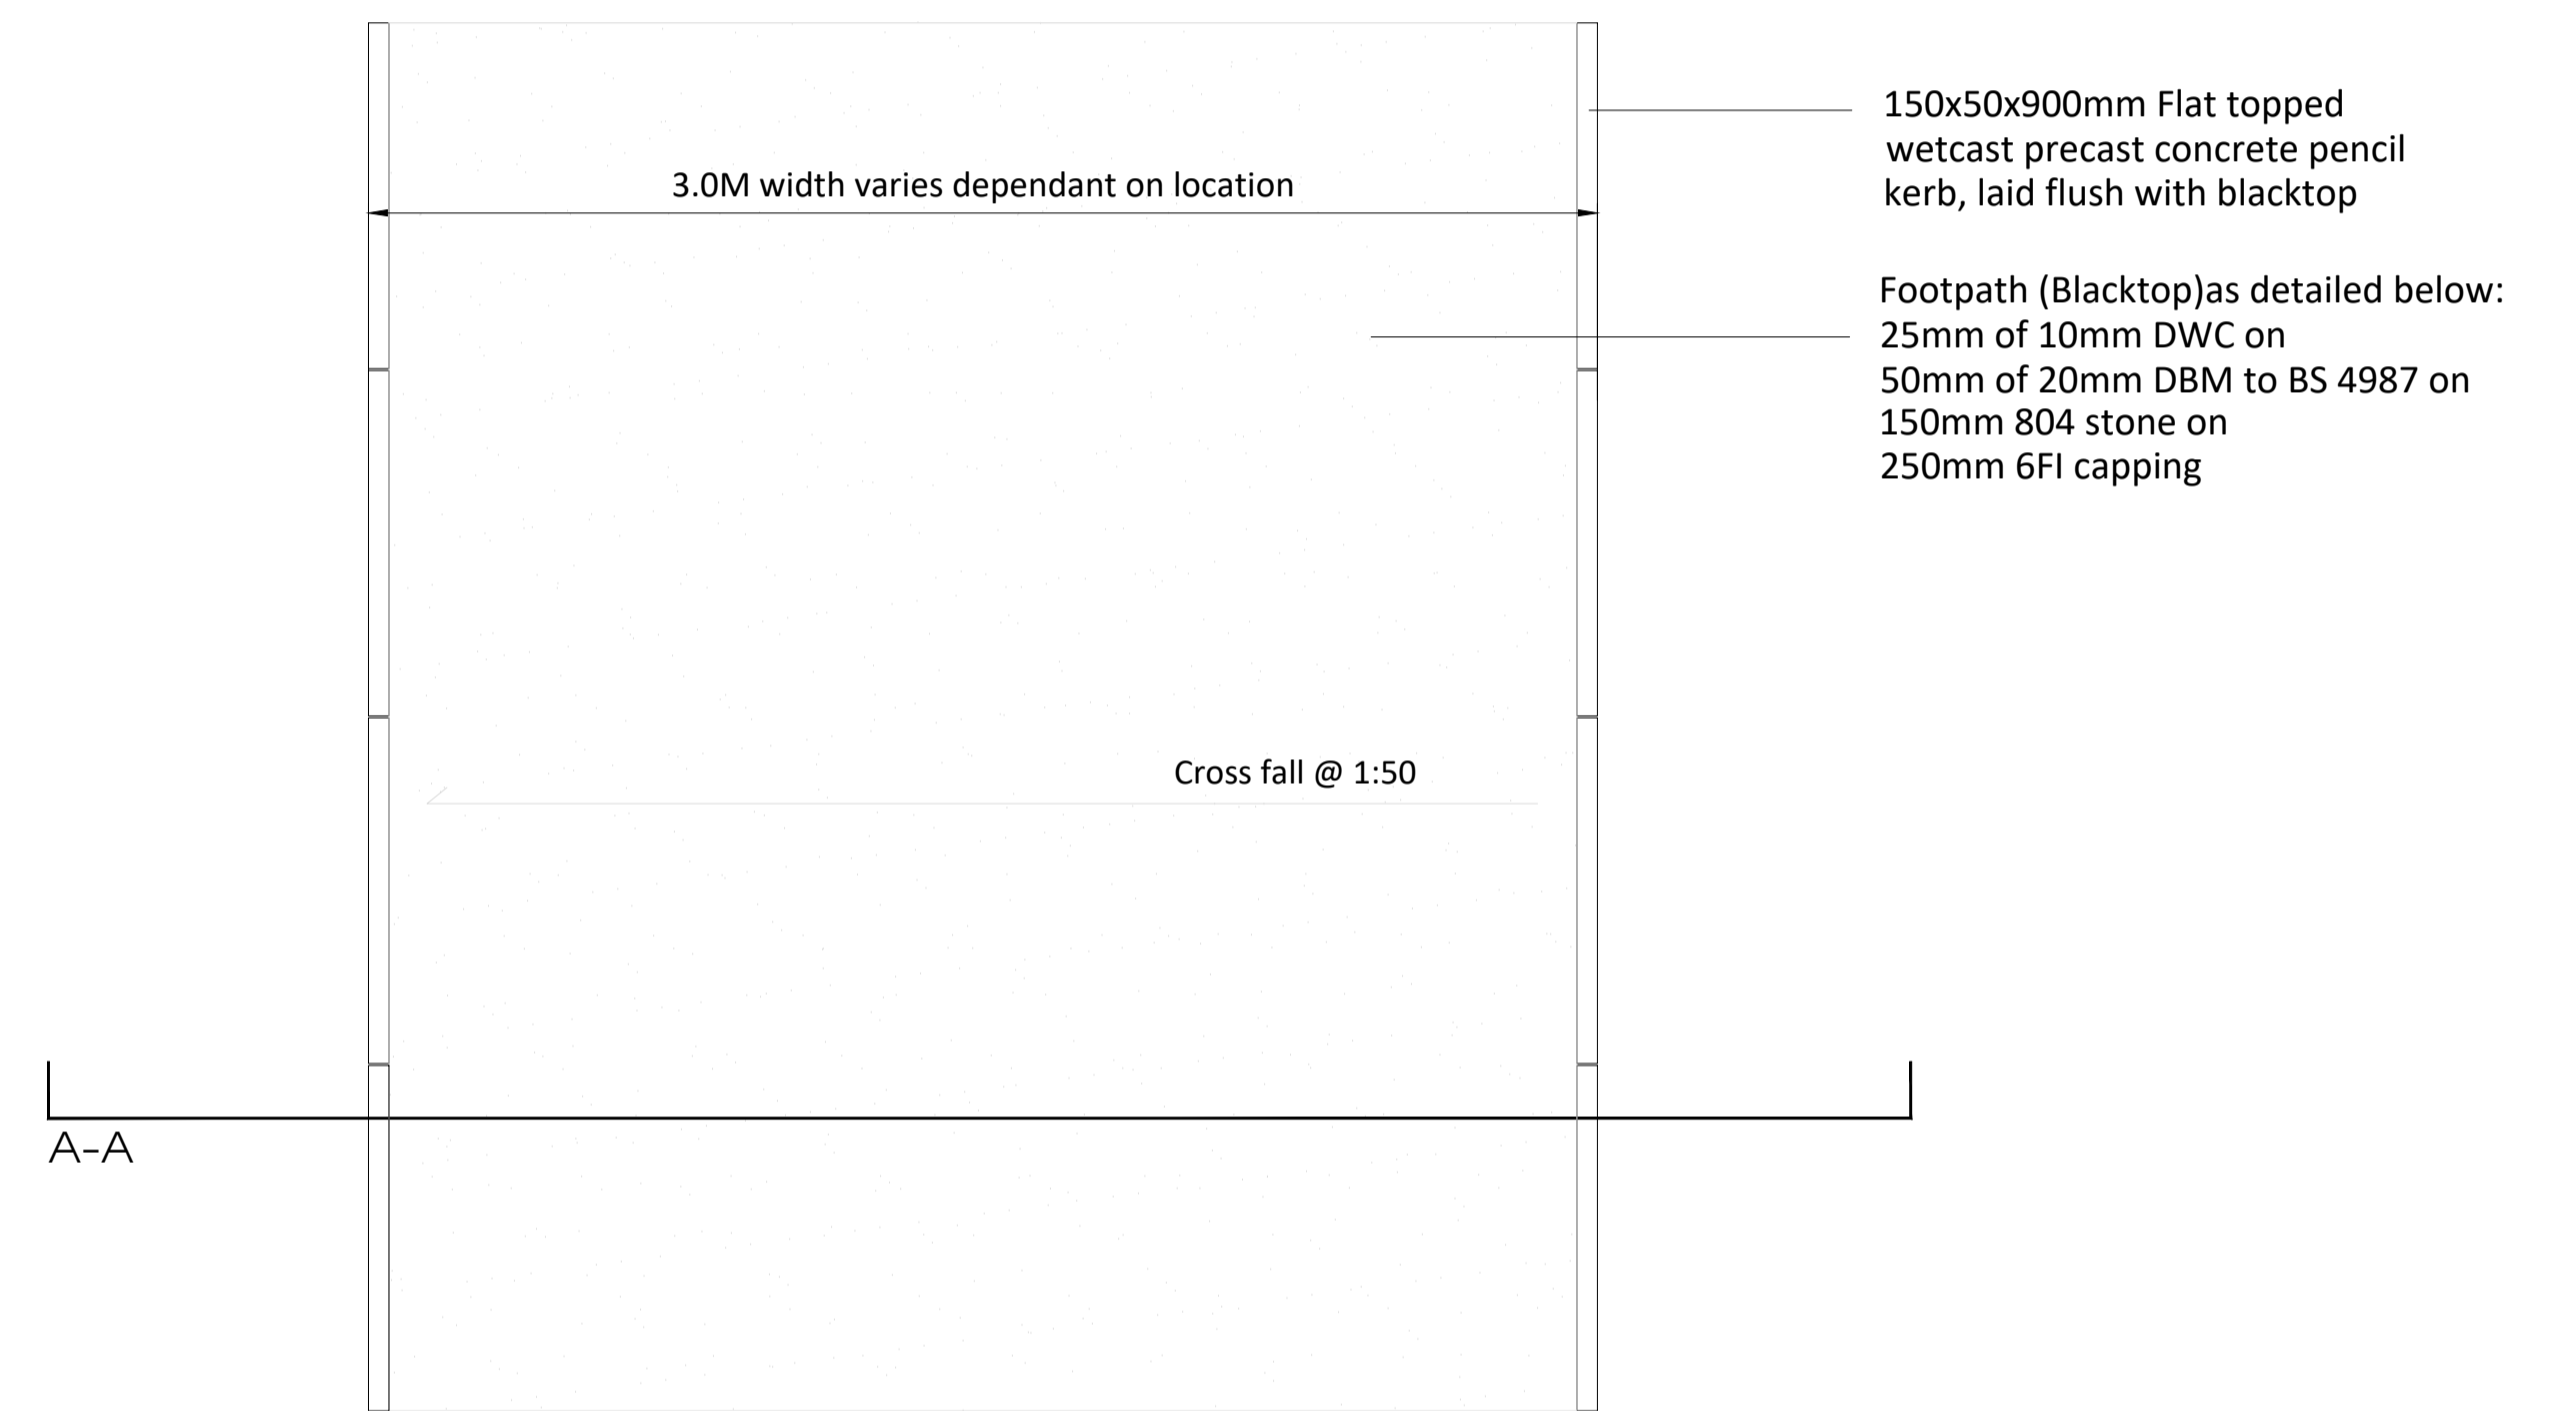

Detail 3: Blacktop Footpath Scale @ 1:20

Rev.	Date	Note
00	0000-00-00	00

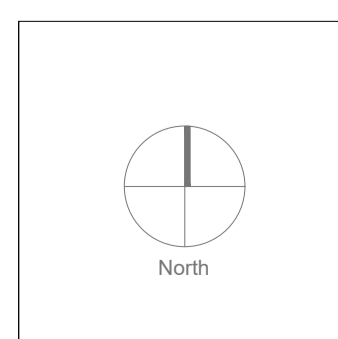

General Notes

**Doyle & O'Troithigh Landscape Architecture**

Project Name	Residential Development, Ennis, Co. Claire	Drawing Name	Landscape Details 02
Status	Planning	Drawing No	LD-02-PP
Project No	21-112	Revision No	00
Scale	1:25	Drawn By	A.D.
Date	05/08/2022	Checked By	DOT

**Linda Doyle**  
Director  
+353 (0)87 267 4196  
linda@doyle-otroithigh.com

**Dailh O'Troithigh**  
Director  
+353 (0)86 300 3499  
dailh@doyle-otroithigh.com

**Office Address**  
Pembroke House  
28-29 Upper Pembroke St  
Dublin 2

**Contact**  
mail@doyle-otroithigh.com  
+353 (0)1 608 7782