




Section A-A
Scale 1:200

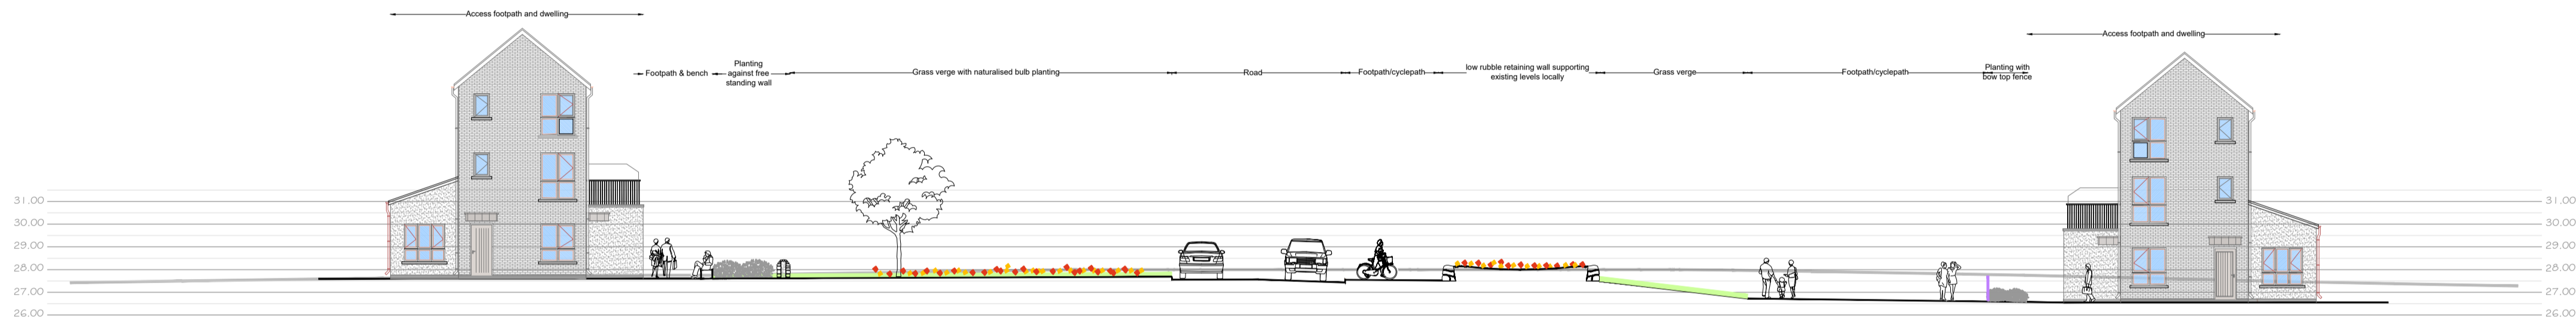

Section D-D
Scale 1:200

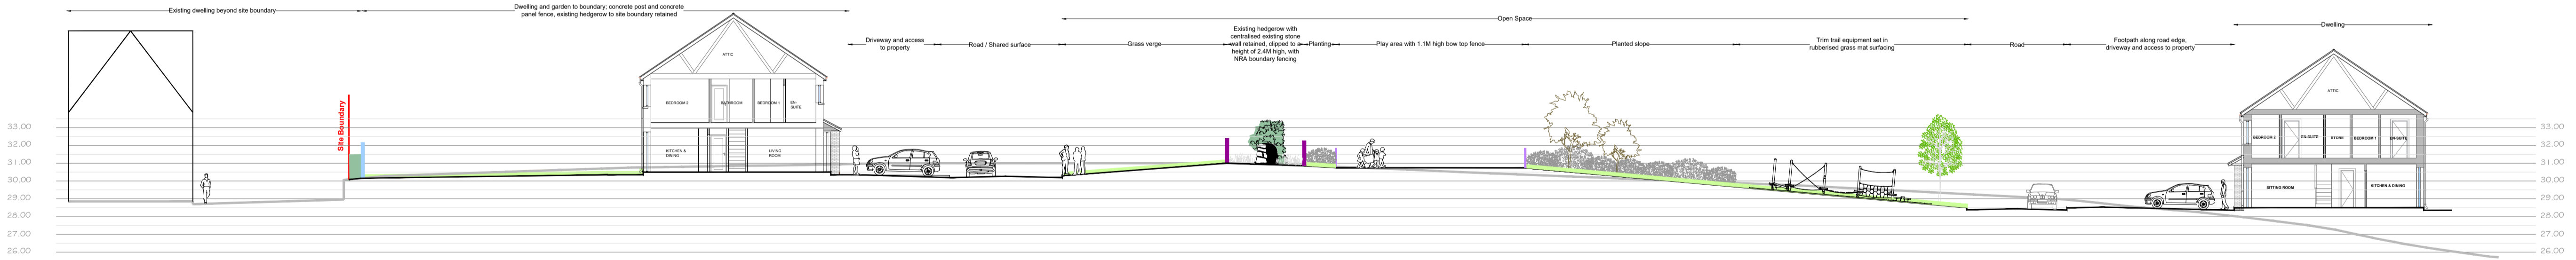

Section B-B
Scale 1:200

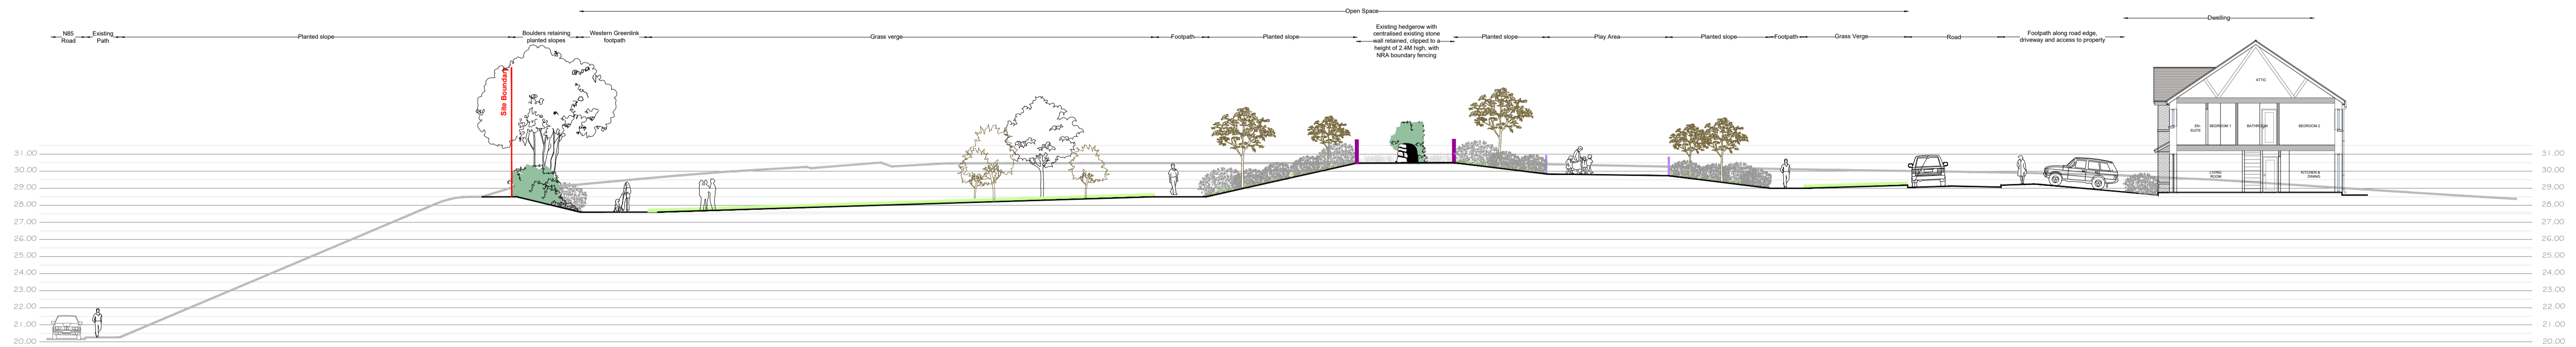


Section C-C
Scale 1:200



Section Location Plan
Scale 1:2500

Rev.	Date	Note

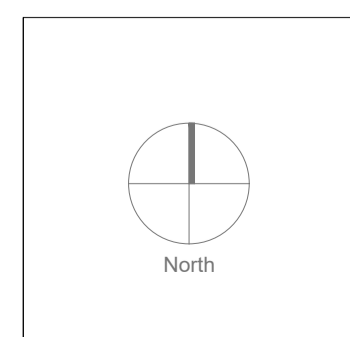

General Notes

Doyle & O'Troithigh
Landscape Architecture

Project Name	Residential Development, Ennis, Co. Clare	Drawing Name	Landscape Sections (1 / 3)
Status	Planning	Drawing No	LS-01-PP
Project No	21-048	Revision No	00
Scale	1:200	Drawn By	AD
Date	12/08/2022	Checked By	LD

Linda Doyle Director +353 (0)87 287 4196 linda@doyle-otroithigh.com	Daini O'Troithigh Director +353 (0)86 300 3499 dai@doyle-otroithigh.com	Office Address Pembroke House 29-31 Upper Pembroke St Dublin 2	Contact mail@doyle-otroithigh.com +353 (0)1 608 7762
---	---	--	---