




Section E-E
Scale 1:200

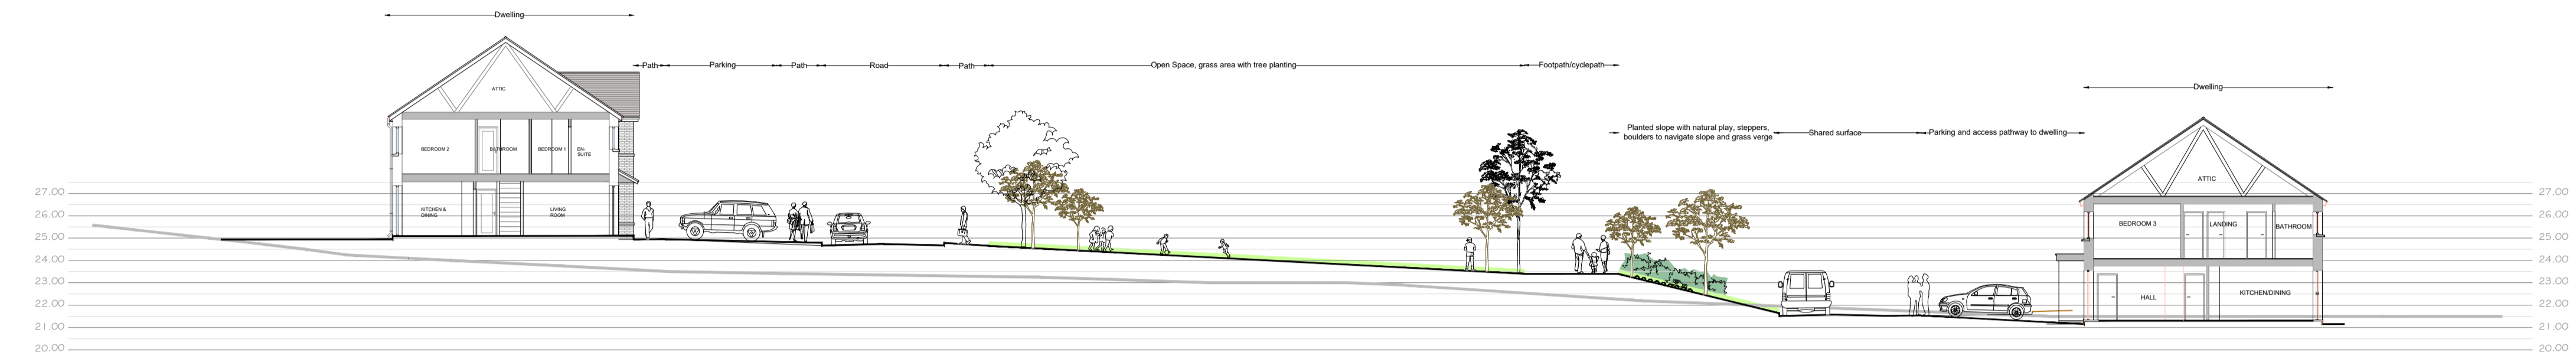

Section F-F
Scale 1:200

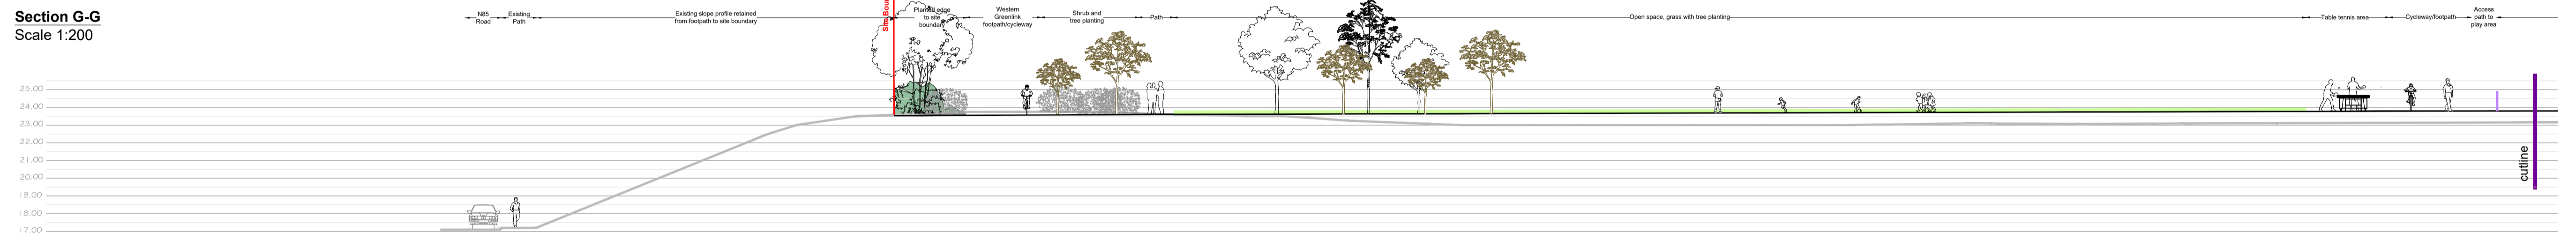


Section G-G
Scale 1:200

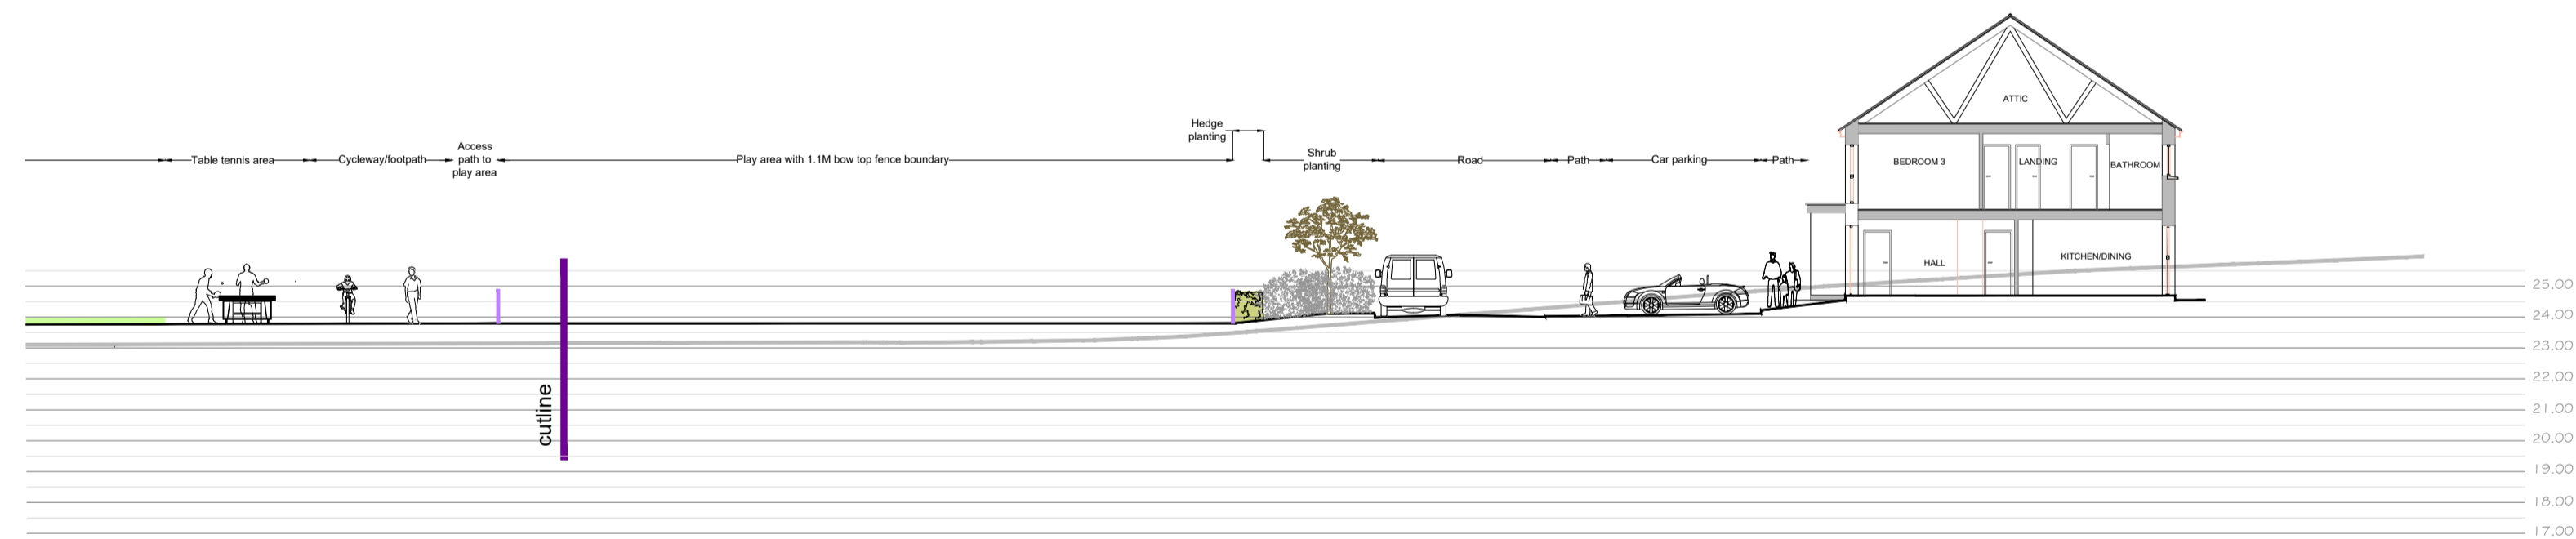

Section H-H
Scale 1:200

Rev.	Date	Note

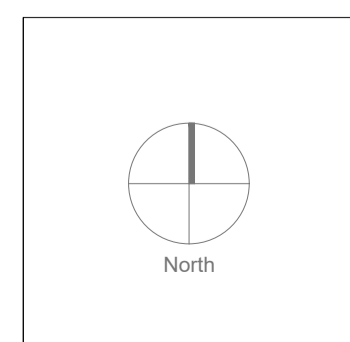

General Notes

Doyle & O'Troigh
Landscape Architecture

Project Name: Residential Development, Ennis, Co. Claire
 Drawing Name: Landscape Sections (2 / 3)
 Status: Planning
 Drawing No: LS-02-PP
 Project No: 21-048
 Revision No: 00
 Scale: 1:200
 Date: 12/08/2022
 Drawn By: AD
 Checked By: LD

Linda Doyle
Director
+353 (0)87 267 4196
linda@doyle-otroigh.com

Daini O'Troigh
Director
+353 (0)85 300 3499
daini@doyle-otroigh.com

Office Address
Pembroke House
25-27 Upper Pembroke St
Dublin 2

Contact
mail@doyle-otroigh.com
+353 (0)1 608 7762