




Section I-I
Scale 1:200

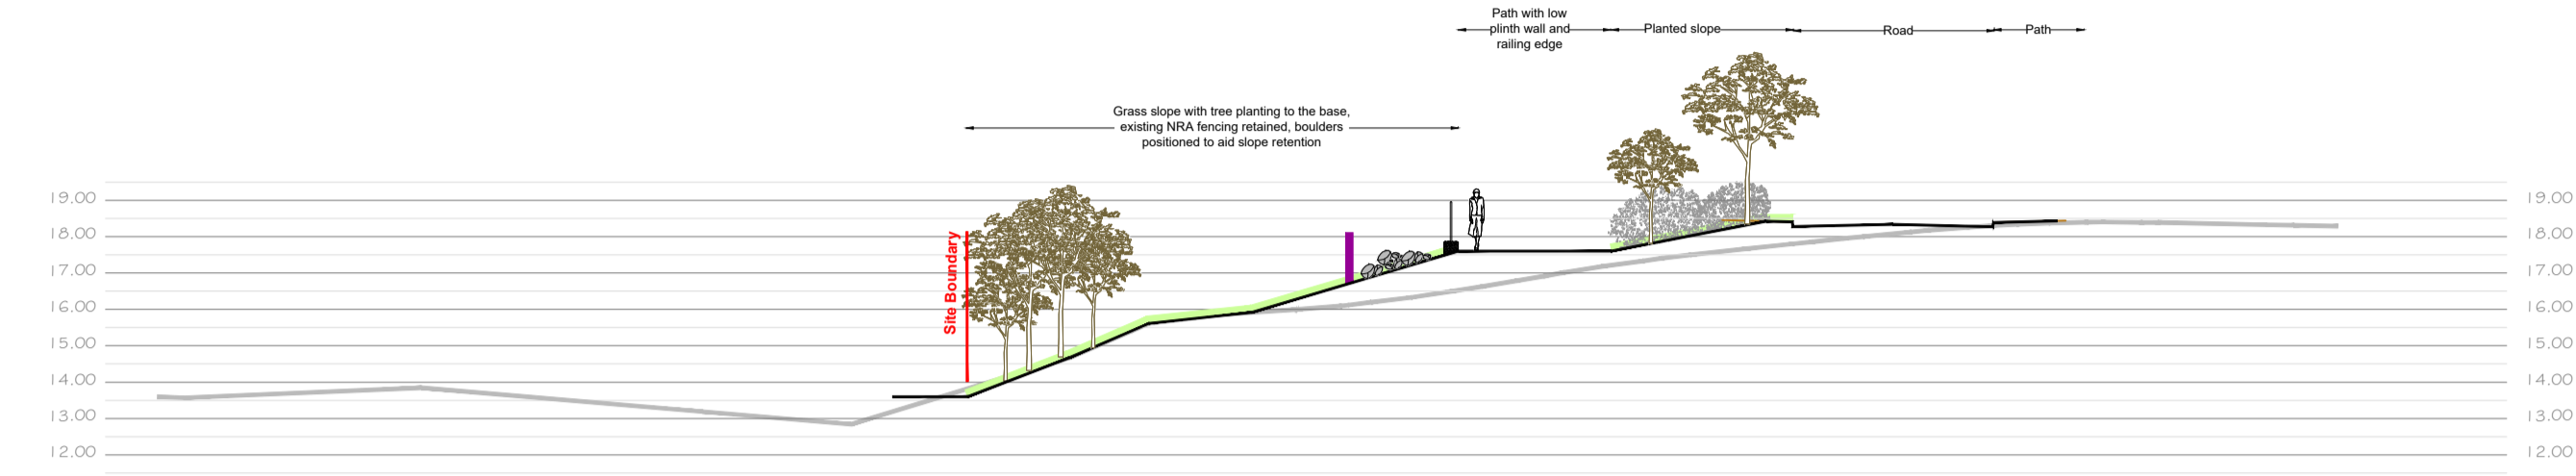


Section J-J
Scale 1:200

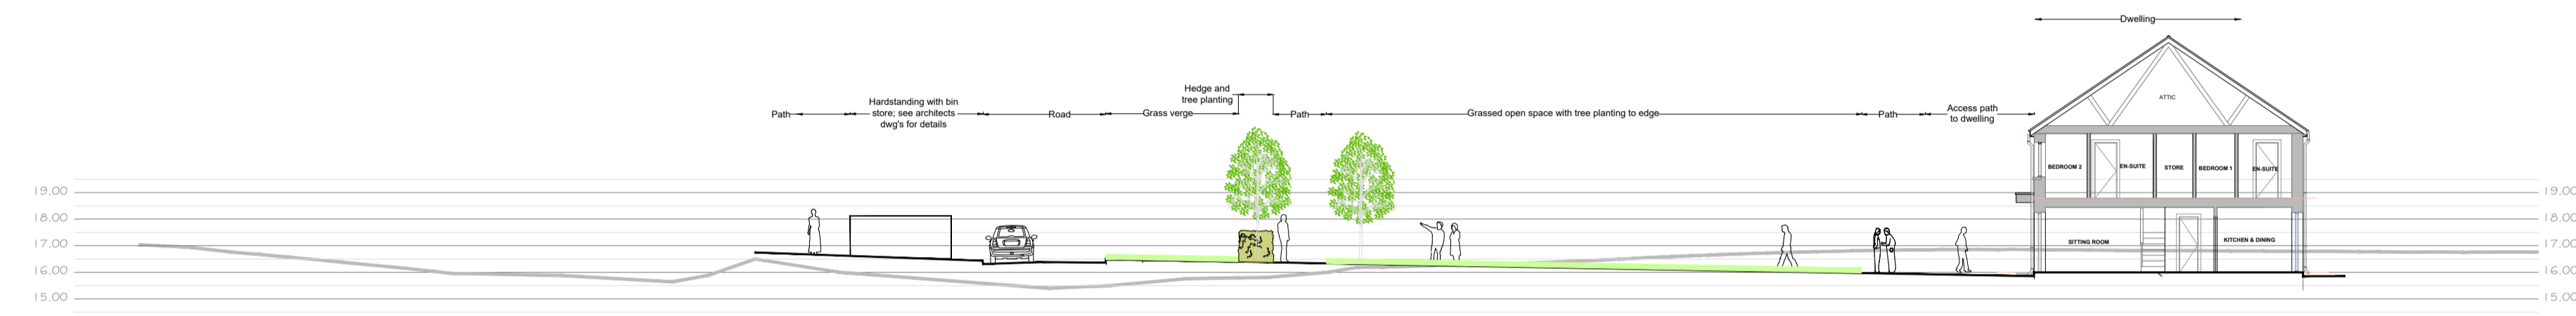


Section K-K
Scale 1:200

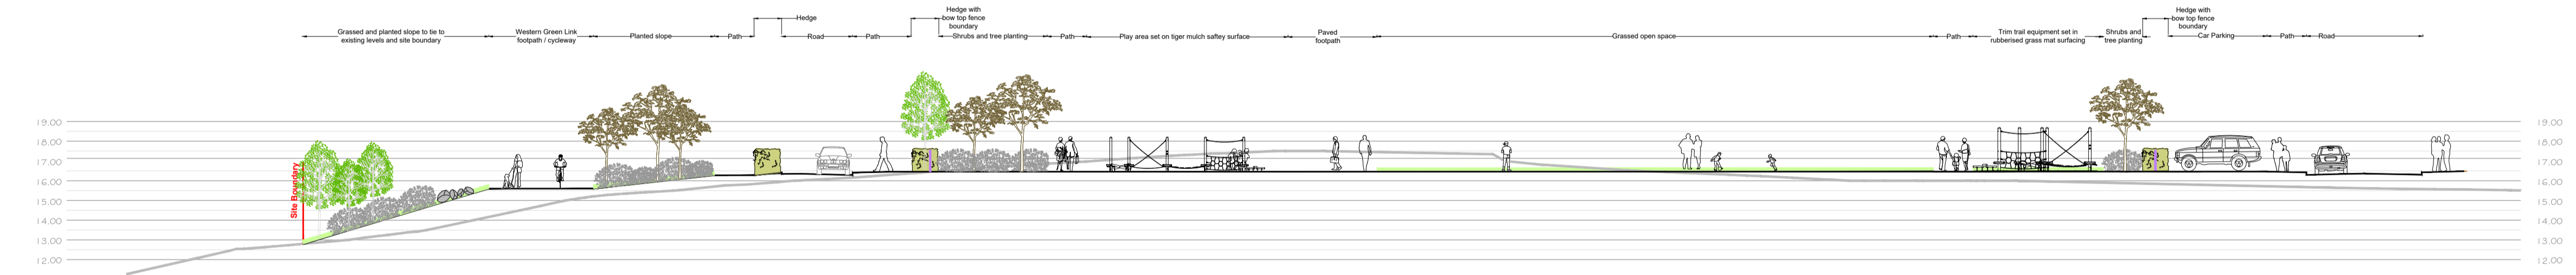

Section L-L
Scale 1:200

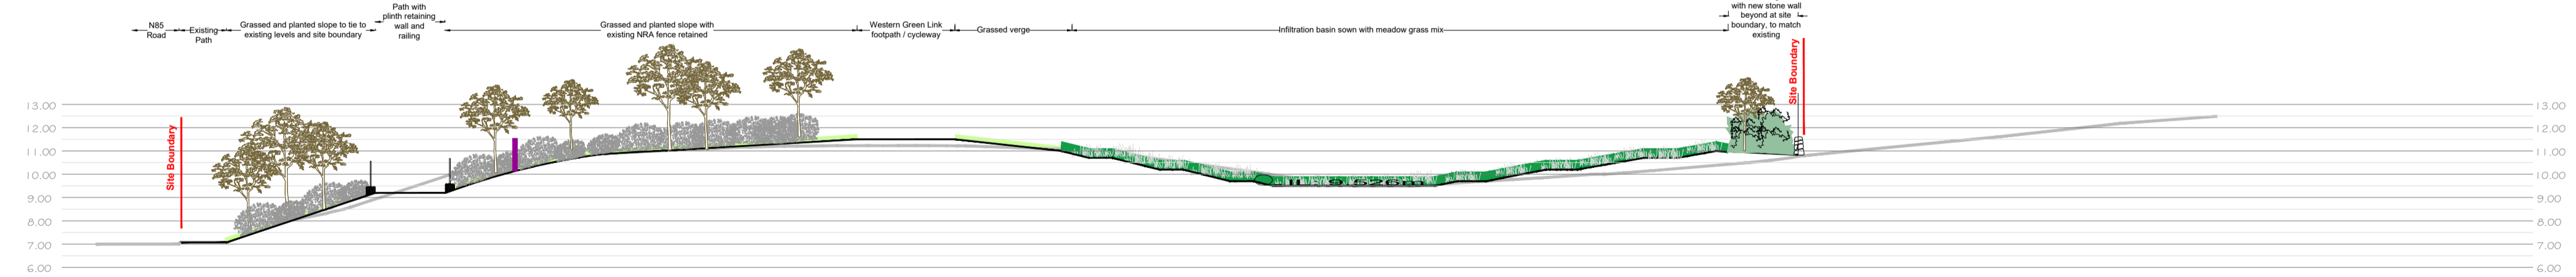


Section M-M
Scale 1:200

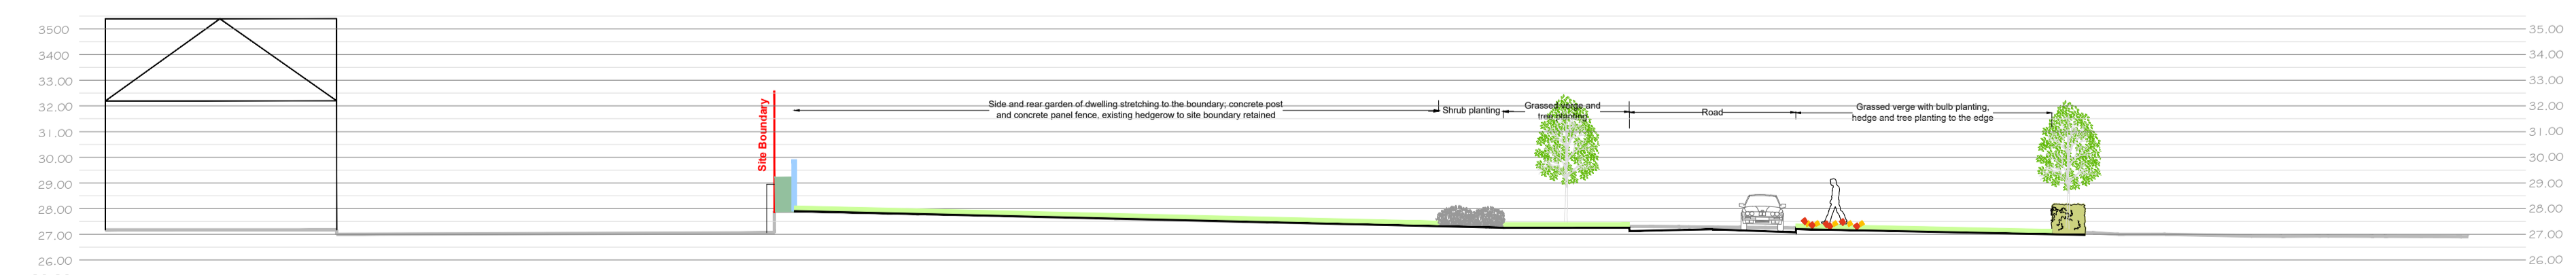

Section N-N
Scale 1:200

Rev.	Date	Note

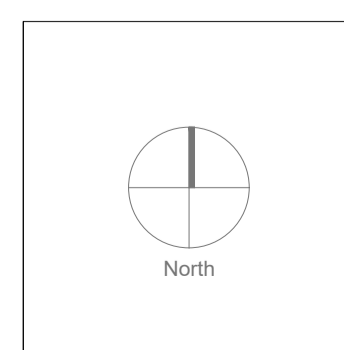

General Notes

Doyle & O'Troithigh
Landscape Architecture

Project Name	Residential Development, Ennis, Co. Claire	Drawing Name	Landscape Sections (3 / 3)
Status	Planning	Drawing No	LS-03-PP
Project No	21-048	Revision No	00
Scale	1:200	Drawn By	AD
Date	12/08/2022	Checked By	LD

Linda Doyle Director +353 (0)87 267 4196 linda@doyle-otroithigh.com	Daini O'Troithigh Director +353 (0)85 300 3459 daini@doyle-otroithigh.com	Office Address Pembroke House 25-27 Upper Pembroke St Dublin 2	Contact mail@doyle-otroithigh.com +353 (0)1 608 7752
---	---	--	---