


Contiguous Southern Elevation @ 1:1000

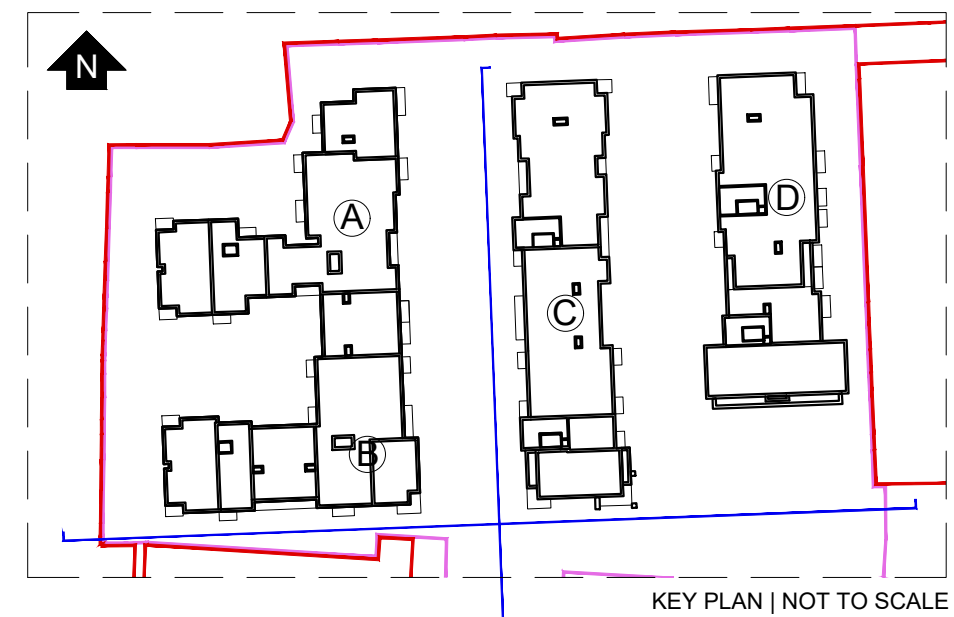


GENERAL NOTES


1. COPYRIGHT RESERVED
2. DO NOT SCALE DRAWING. USE FIGURED DIMENSIONS ONLY
3. ALL DISCREPANCIES TO BE REPORTED TO ARCHITECT
4. THE ARCHITECT IS NOT RESPONSIBLE FOR ON-SITE ALLIAGES AND DIMENSIONS
5. ALL CONSTRUCTION TO BE IN ACCORDANCE WITH LOCAL AUTHORITY REQUIREMENTS
6. ALL MEASUREMENTS TO BE IN ACCORDANCE WITH LOCAL AUTHORITY REQUIREMENTS
7. ALL PROPOSED MATERIALS TO BE RETAINED IN ACCORDANCE WITH MANUFACTURER'S INSTRUCTIONS
8. CONTRACTOR IS RESPONSIBLE FOR THE COORDINATION OF STRUCTURE, SERVICES AND SERVICES

REV	DATE	DESCRIPTION	BY
0	28.10.21	Issued for pre-planning	LR/IC
1	15.07.22	Issued for planning - DRAFT	IC/IMM
2	26.07.22	Issued for planning - DRAFT	IC/IMM
3	22.08.22	Issued for planning	IC/LR


Site Boundary
Development Area

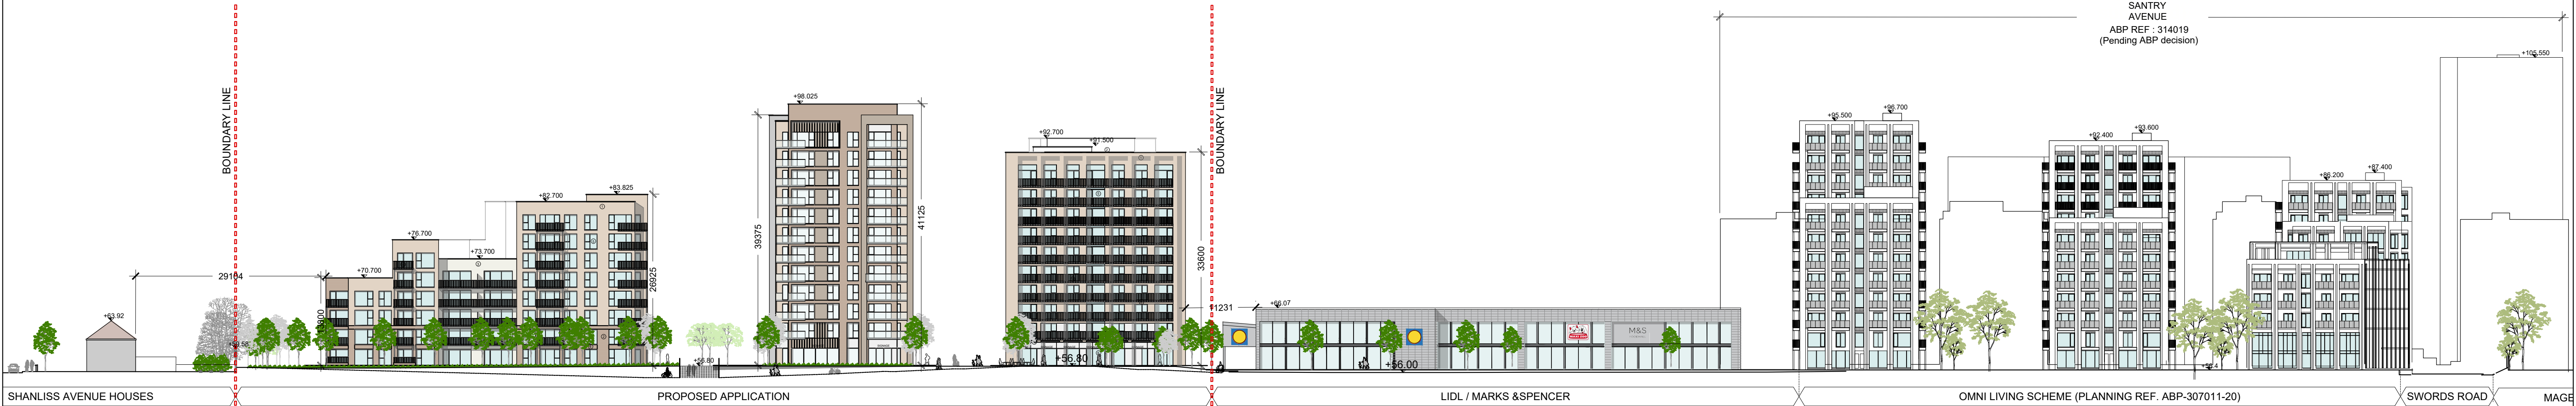

Contiguous Southern Elevation @ 1:500

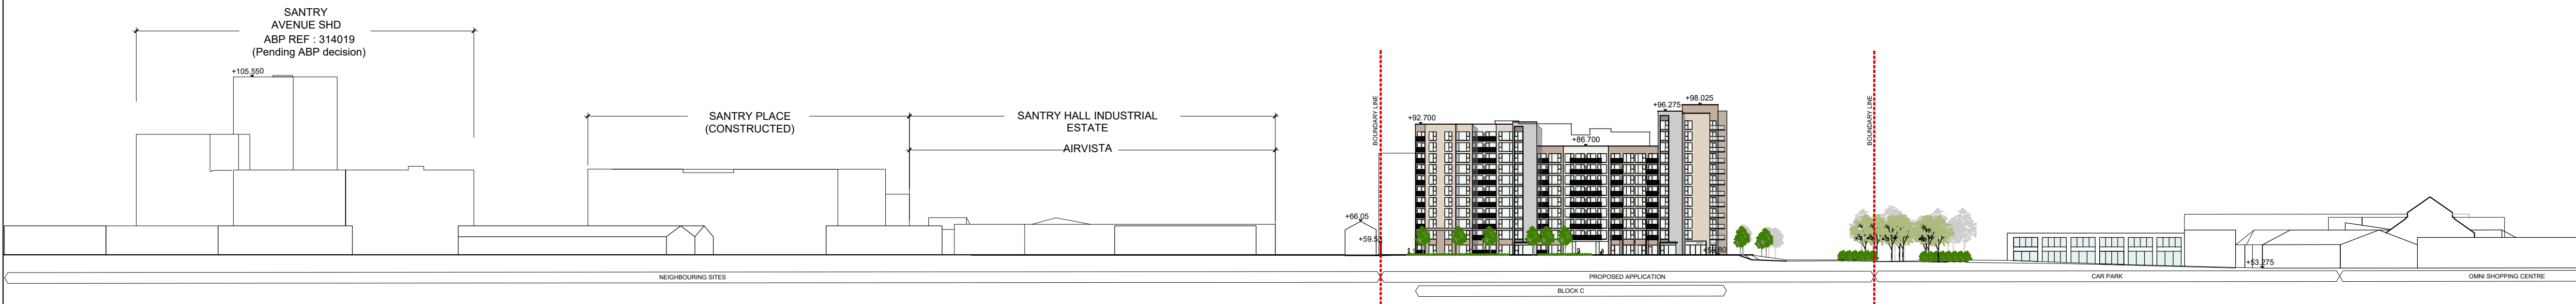

Contiguous Western Elevation @ 1:1000

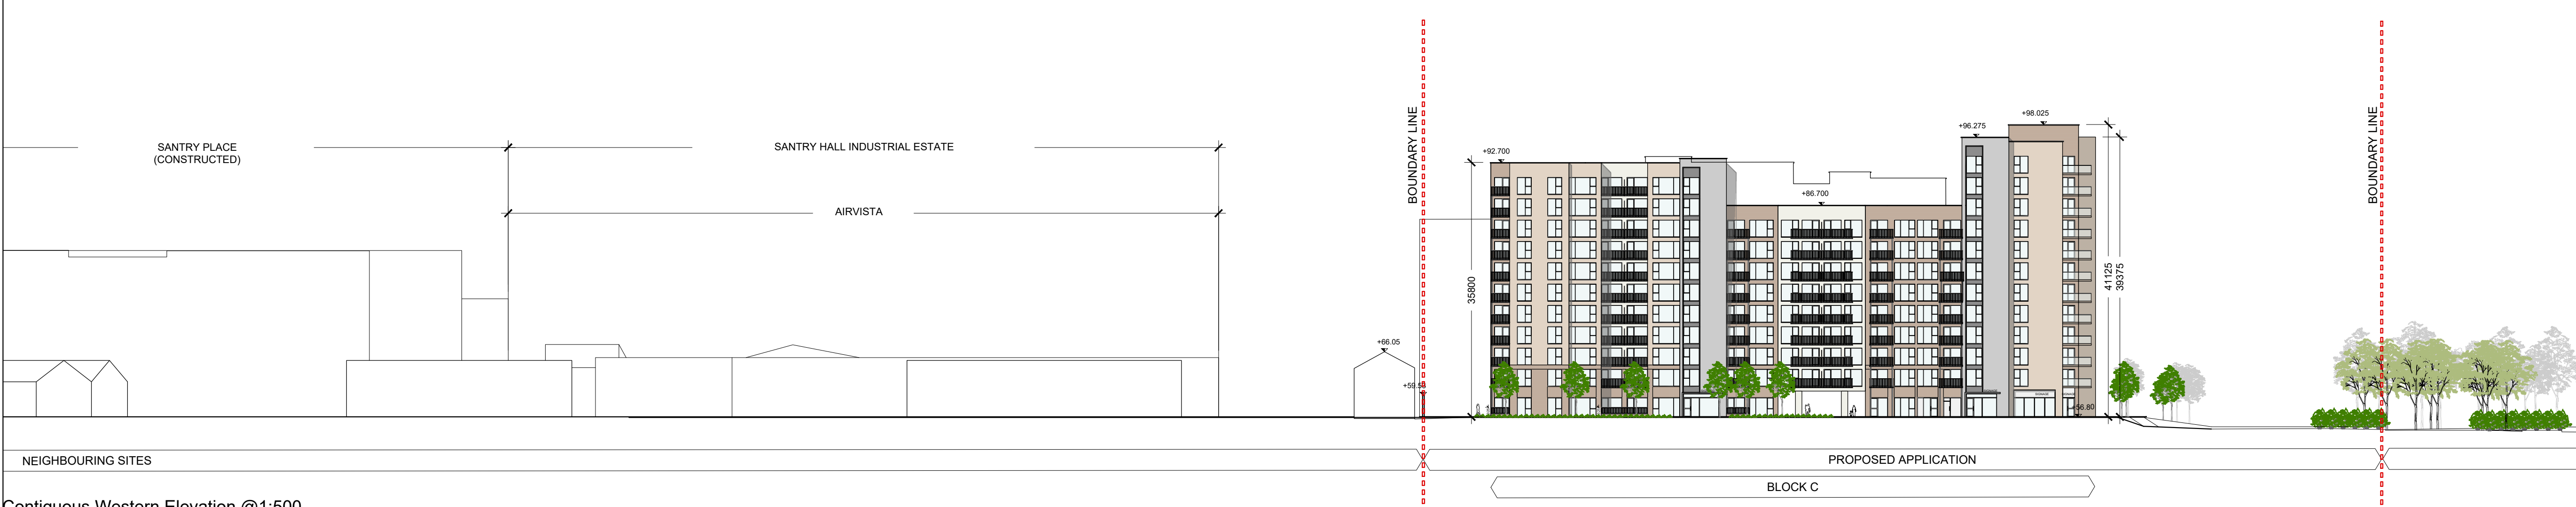

Contiguous Western Elevation @ 1:500

JOHN FLEMING ARCHITECTS

THE TREE HOUSE, 17 RICHVIEW OFFICE PARK
CLONSKEAGH, D14 XR82, IRELAND
T: (01) 6689888 E: info@jfa.ie W: www.jfa.ie

CLIENT
SERENDALE LIMITED

PROJECT
Omni Plaza SHD
Omni park shopping centre, Santry, Dublin 9

DRAWING
Contiguous Southern and Western Elevations

SCALE
1:500 & 1:1000 @A1

JOB NO.
1817

DRAWN BY
CMIC

DATE
06.09.2021

DRAWING NUMBER
OMN-JFA-EL-00-DR-A-4010

REVISION
3

DRAWING LOCATION
W18 JFA181700 current drawings

DRAWING STATUS
PLANNING