


Land Registry Compliant Map

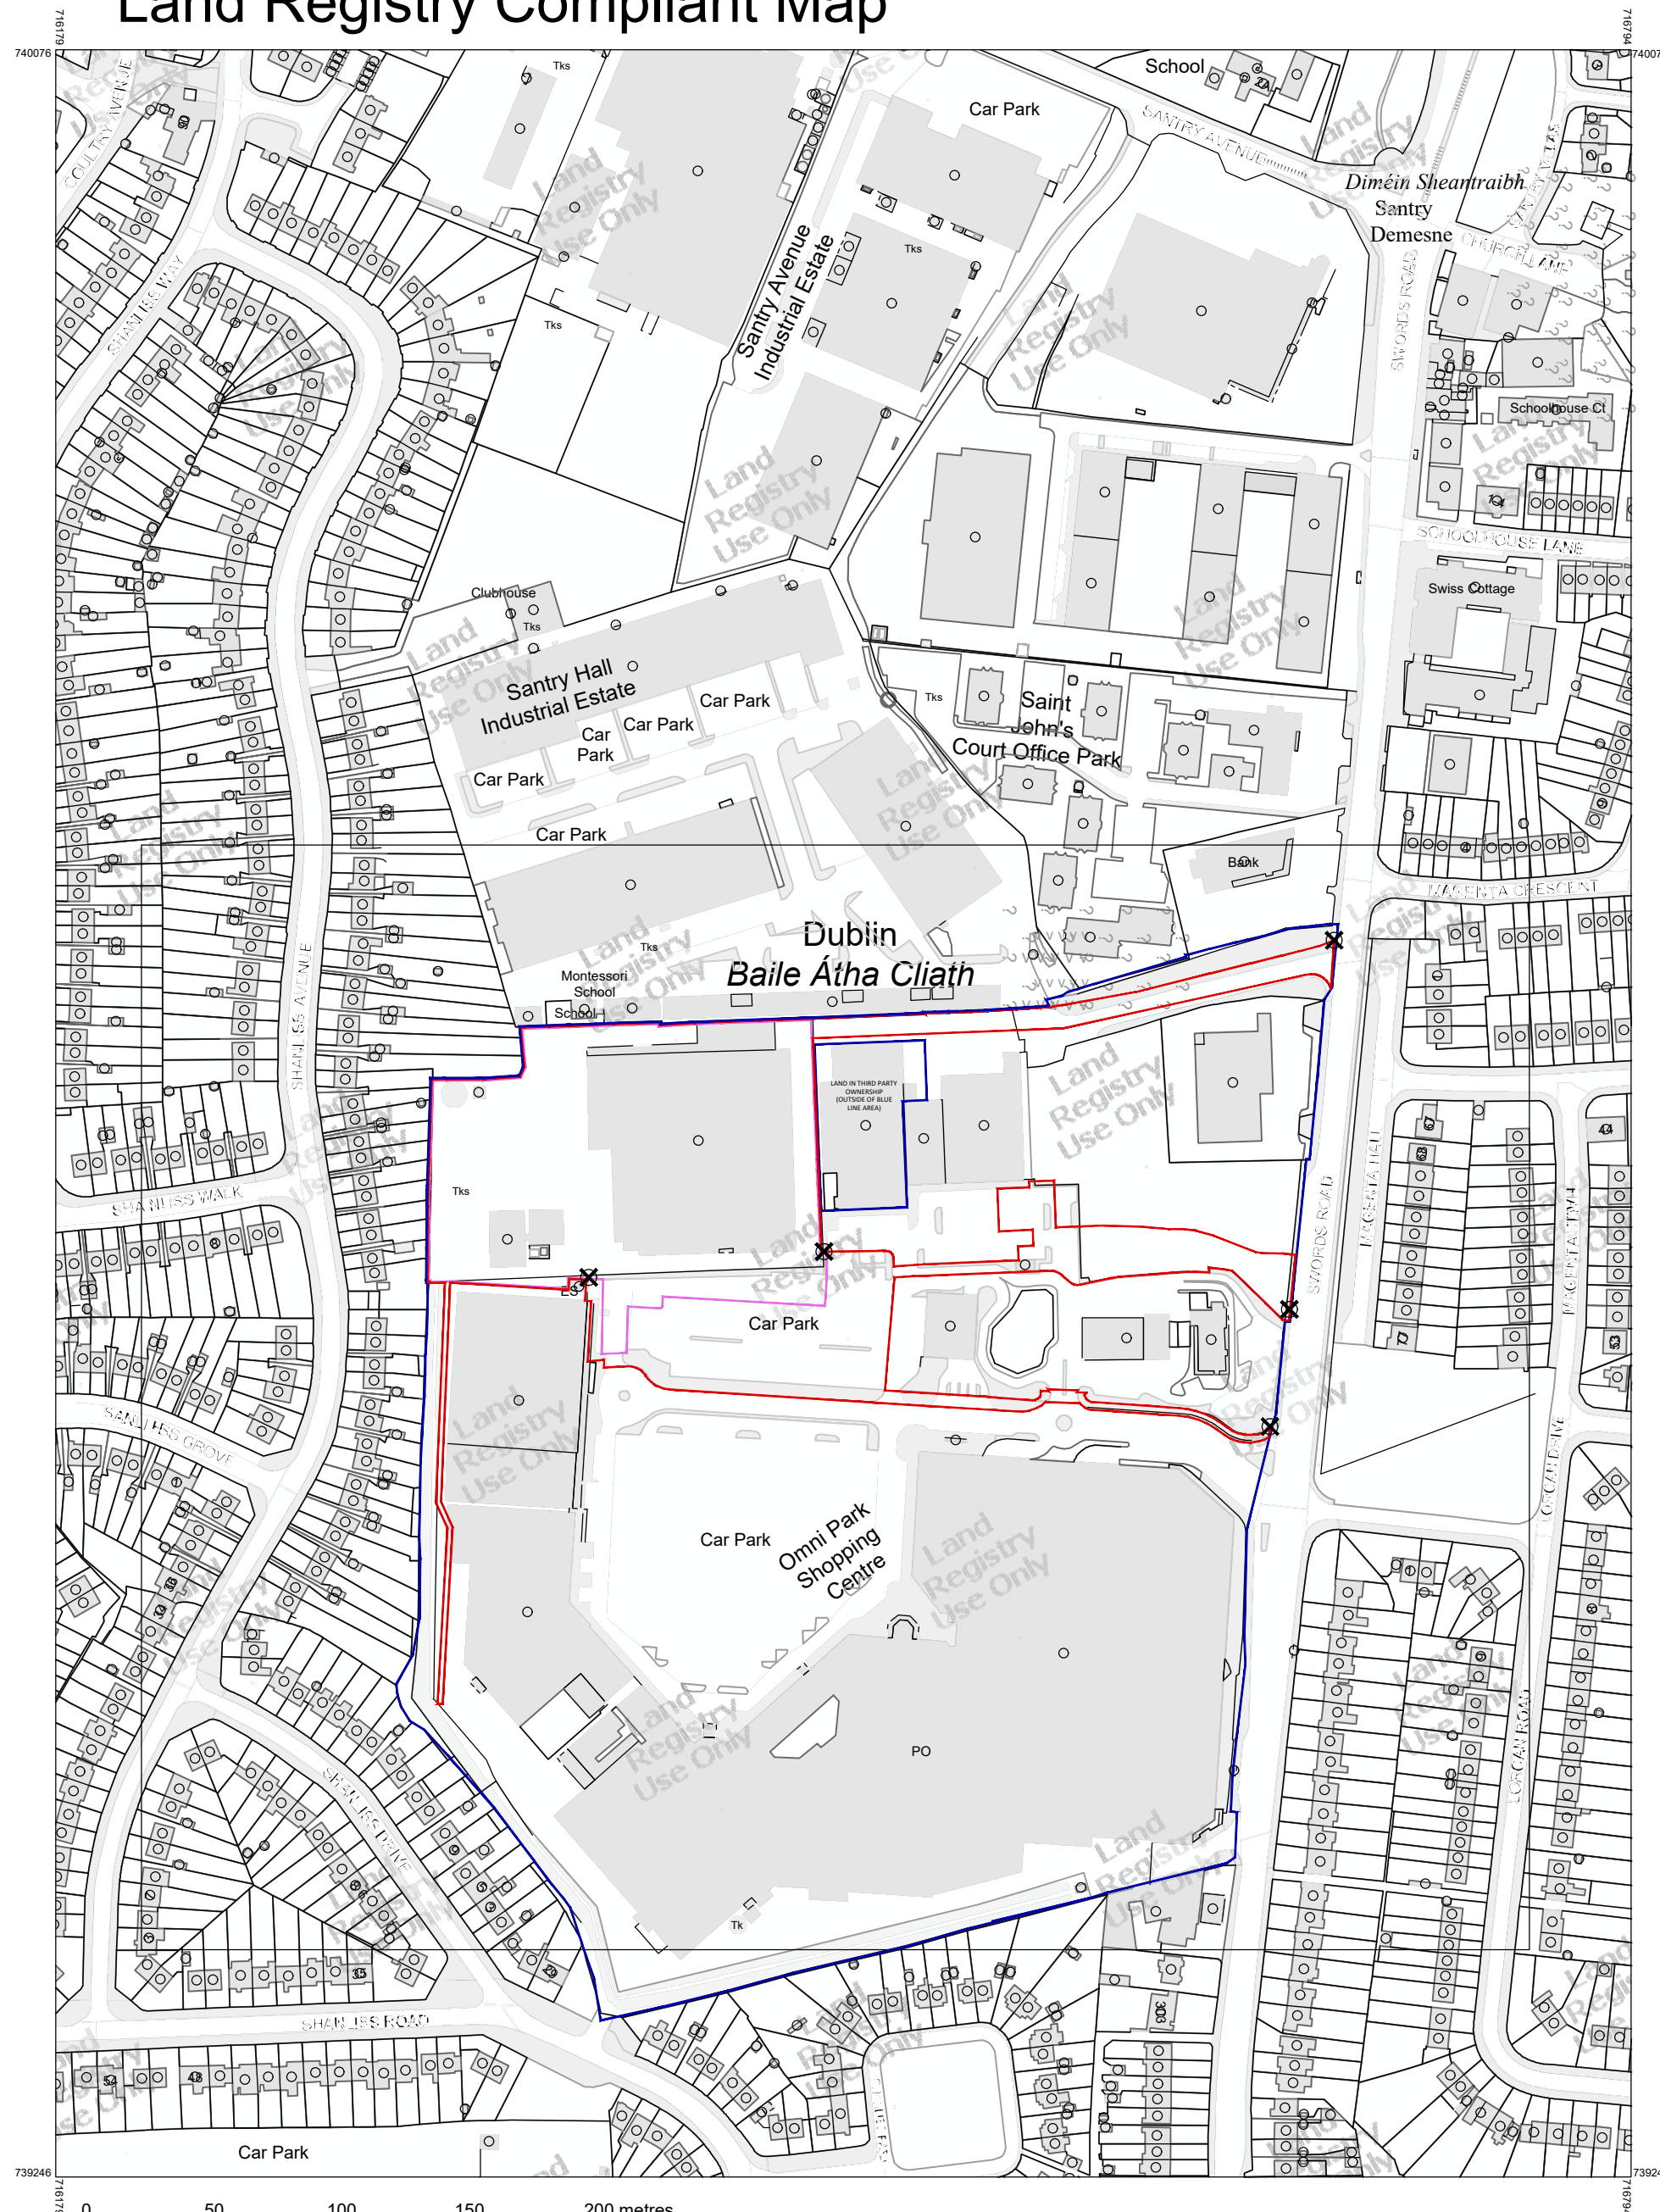

COMPILED AND PUBLISHED BY:
Ordnance Survey Ireland,
Phoenix Park,
Dublin 8,
Ireland.


Unauthorised reproduction
infringes Ordnance Survey Ireland
and Government of Ireland
copyright.

All rights reserved.
No part of this publication may
be copied, reproduced,
or transmitted in any form
or by any means without the prior
written permission of
the copyright owners.

The representation on this map
of a road, track or footpath
is not evidence of the existence
of a right of way.

Ordnance Survey maps
never show legal property
boundaries, nor do they
show ownership of
physical features.

©Suirbhéireacht Ordanáis Éireann, 2021
©Ordnance Survey Ireland, 2021
www.osi.ie/copyright

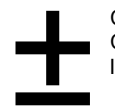

CENTRE
COORDINATES:
ITM 716487,739661

ORDER NO.:
50215142_1

PUBLISHED:
24/08/2021

MAP SERIES:
1:1,000
1:1,000
1:1,000
1:1,000

MAP SHEETS:
3132-06
3132-07
3132-11
3132-12

CAPTURE RESOLUTION:
The map objects are only accurate to the
resolution at which they were captured.
Output scale is not indicative of data capture scale.
Further information is available at:
<http://www.osi.ie>, search 'Capture Resolution'

LEGEND:
<http://www.osi.ie>, search 'Large Scale Legend'



- GENERAL NOTES
1. COPYRIGHT RESERVED
 2. DO NOT SCALE DRAWING. USE FIGURED DIMENSIONS ONLY.
 3. ALL DISCREPANCIES TO BE REPORTED TO ARCHITECT
 4. THE CONTRACTOR IS RESPONSIBLE FOR CHECKING ALL LEVELS AND DIMENSIONS
 5. ALL STRUCTURE TO BE TO STRUCTURAL ENGINEERS DETAILS.
 6. ALL MECH & ELEC SERVICES TO SERVICES ENGINEERS DETAILS
 7. ALL UNNECESSARY ITEMS TO BE INSTALLED IN ACCORDANCE WITH MANUFACTURERS INSTRUCTIONS
 8. CONTRACTOR IS RESPONSIBLE FOR THE COORDINATION OF STRUCTURE FINISHES AND SERVICES

REV	DATE	DESCRIPTION	BY
0	28.10.21	Issued for Planning - Draft	LRIC
1	22.08.22	Issued for planning	ICLR

- Site Boundary Line
- Site Ownership Boundary
- Development Area
- ✕ Position of Site Notice



**JOHN FLEMING
ARCHITECTS**

THE TREE HOUSE, 17 RICHVIEW OFFICE PARK
CLONSKEAGH, D14 XR82, IRELAND
T: (01) 6689888 E: info@jfa.ie W: www.jfa.ie

CLIENT
SERENDALE LIMITED

PROJECT
Omni plaza SHD
Omni Park Shopping Centre, Santry, Dublin 9

DRAWING
SITE LOCATION MAP/ORDNANCE SURVEY

SCALE
1:2500 @A1

JOB NO.
1817

DRAWN BY
ICICMLGLR

DATE
06.09.2021

DRAWING NUMBER
OMN-JFA-ZZ-XX-DR-A-P1003

REVISION
1

DRAWING LOCATION

w/18 jfa/181705-current drawings

DRAWING STATUS
PLANNING