




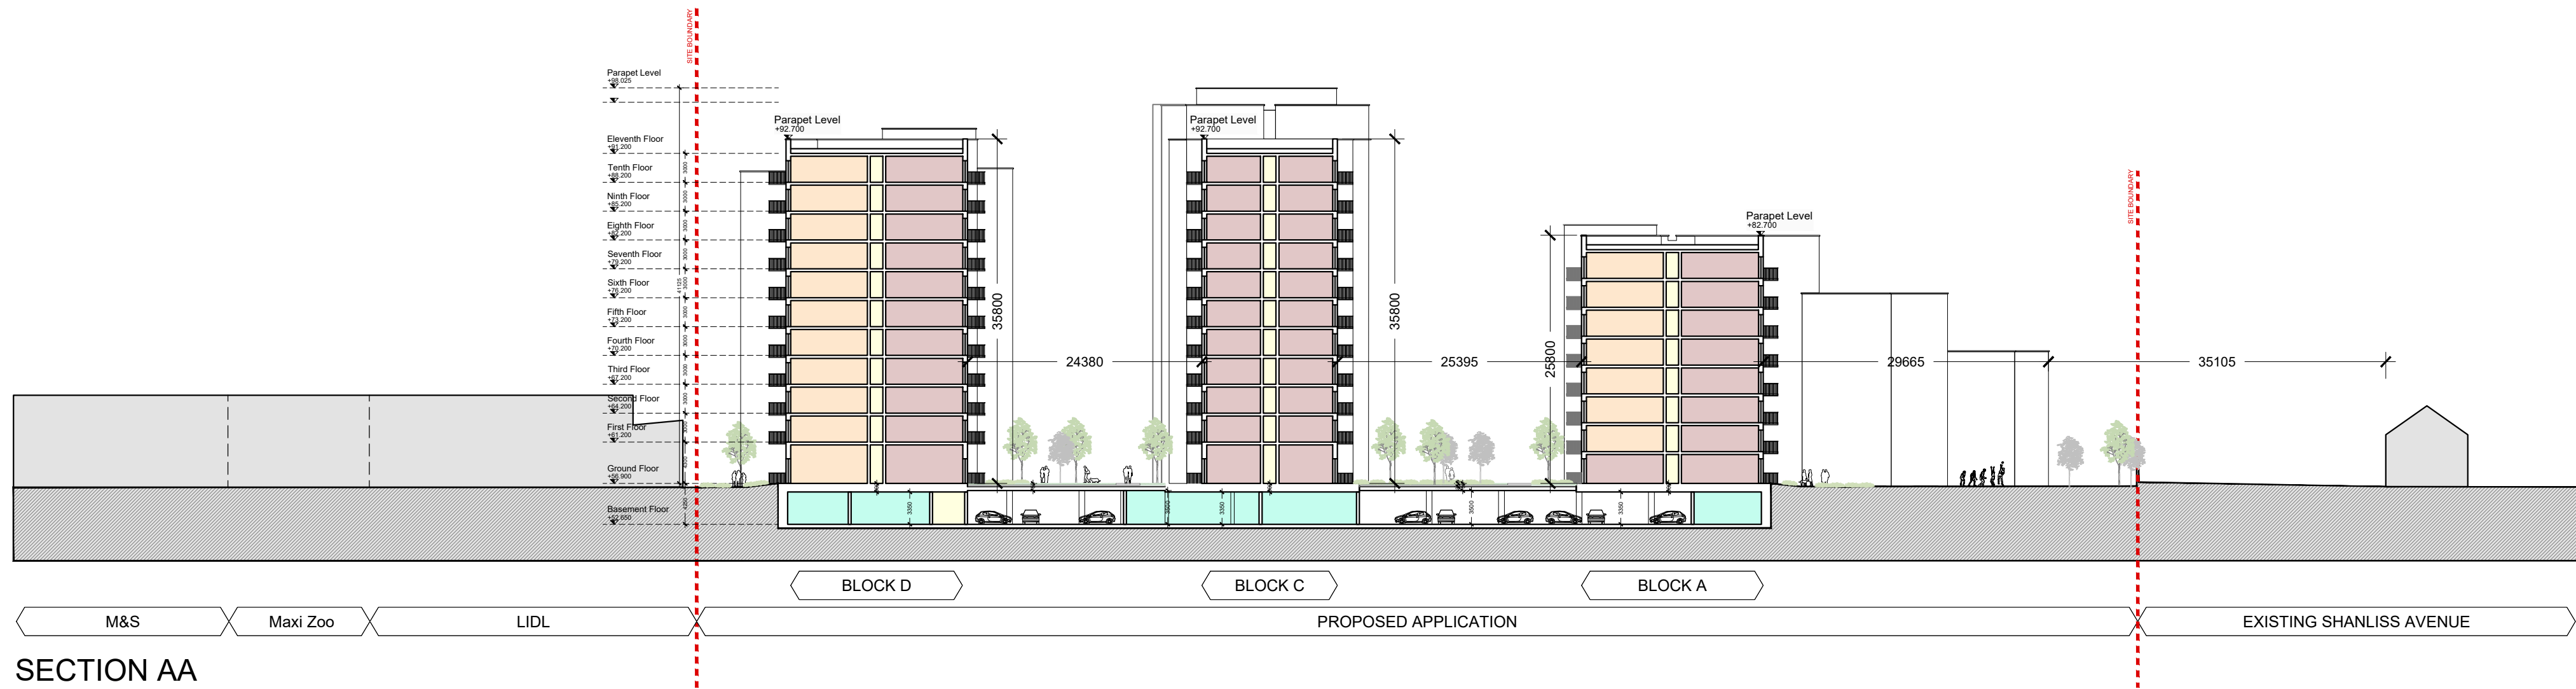


SECTION AA

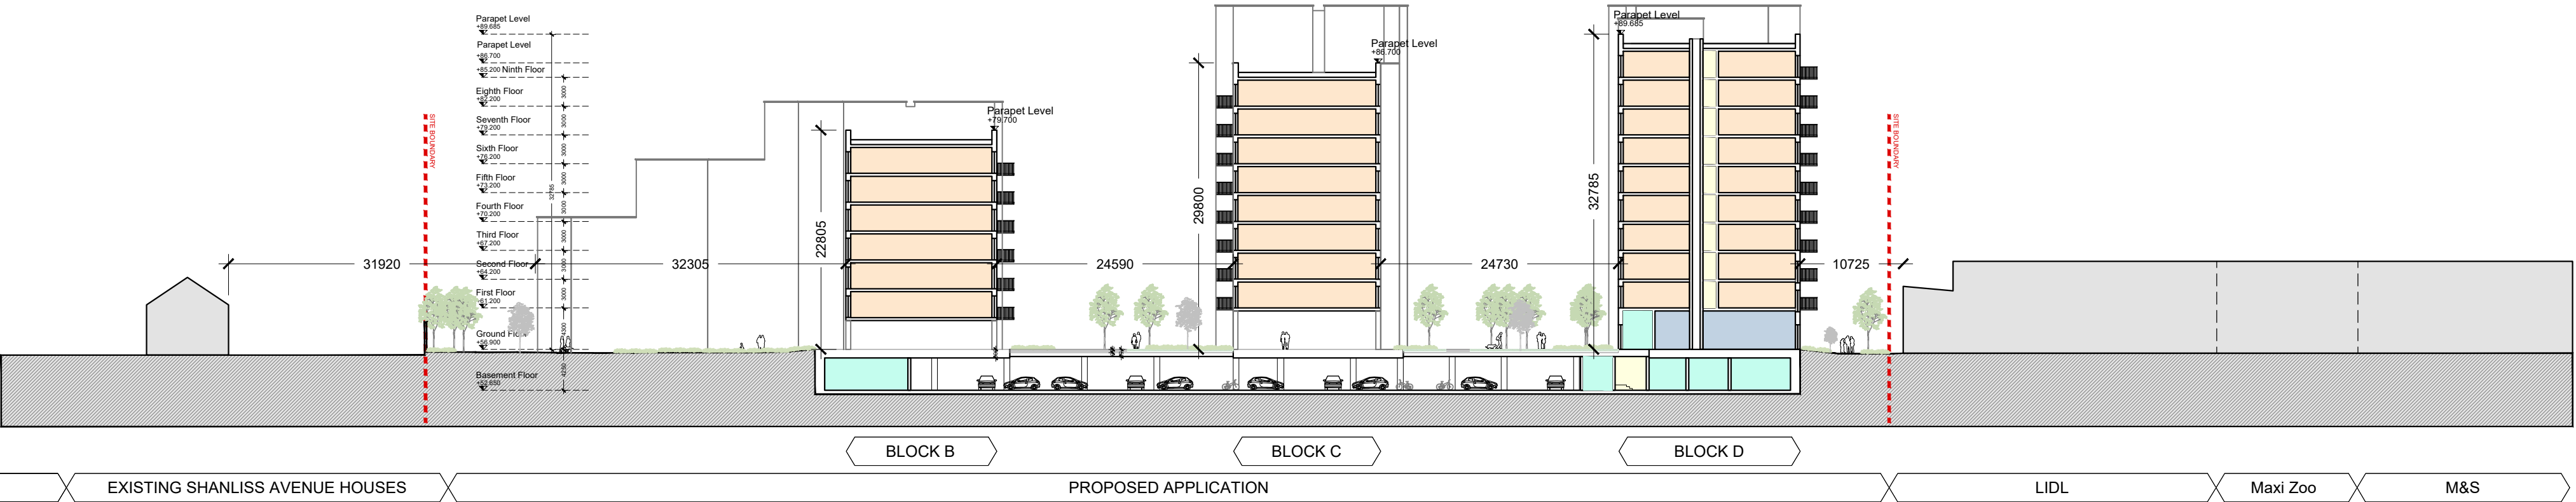


SECTION BB

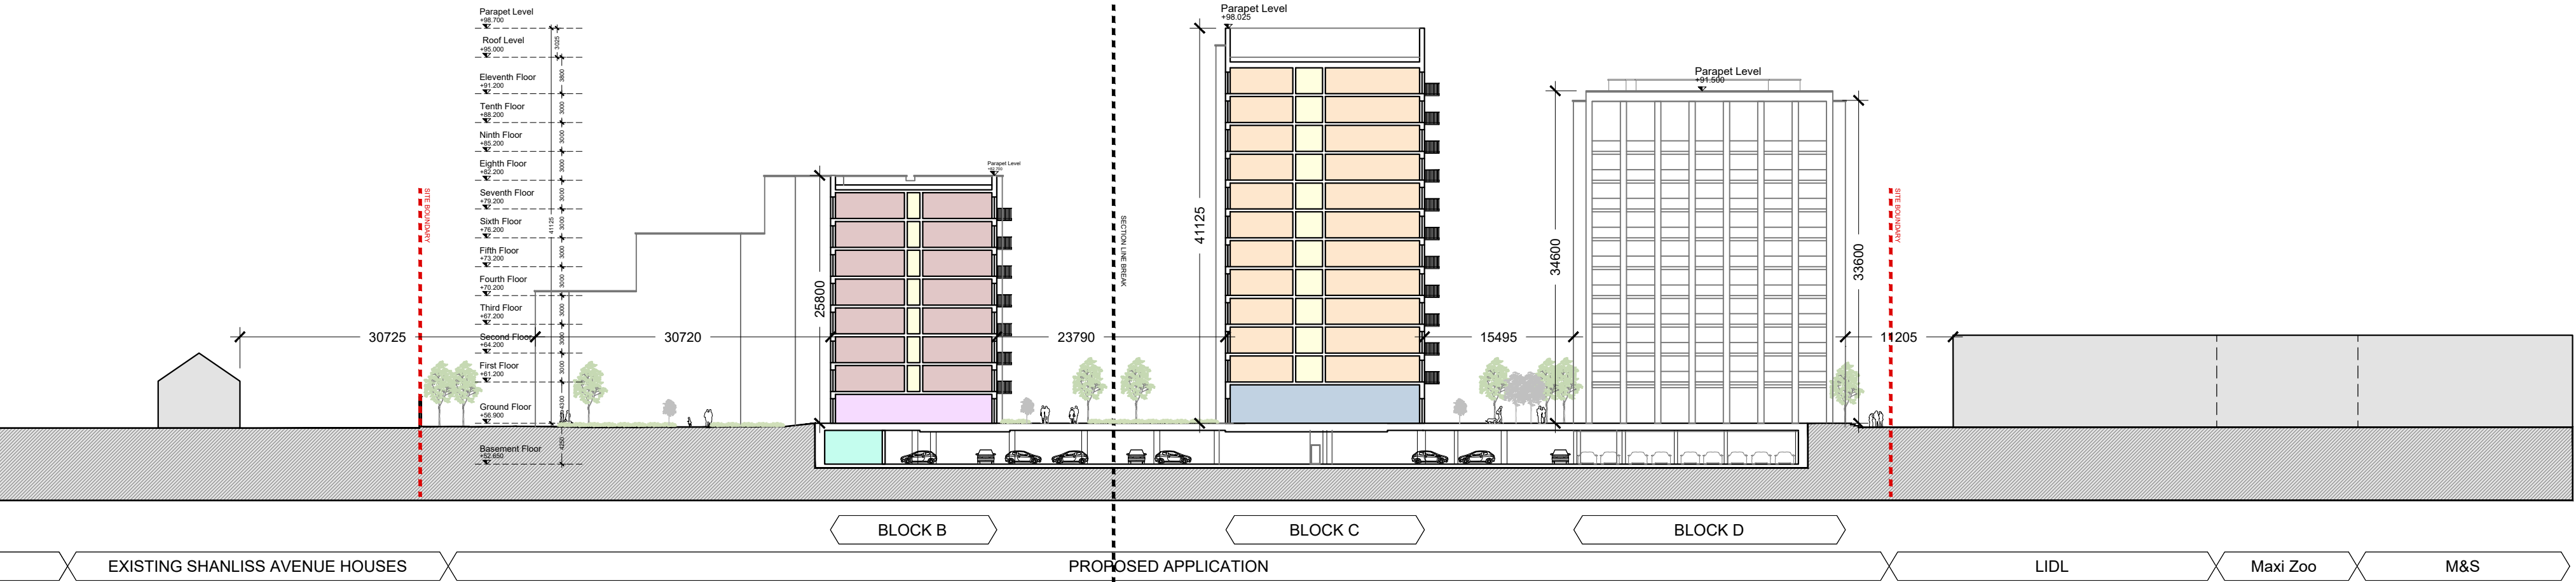


SECTION CC

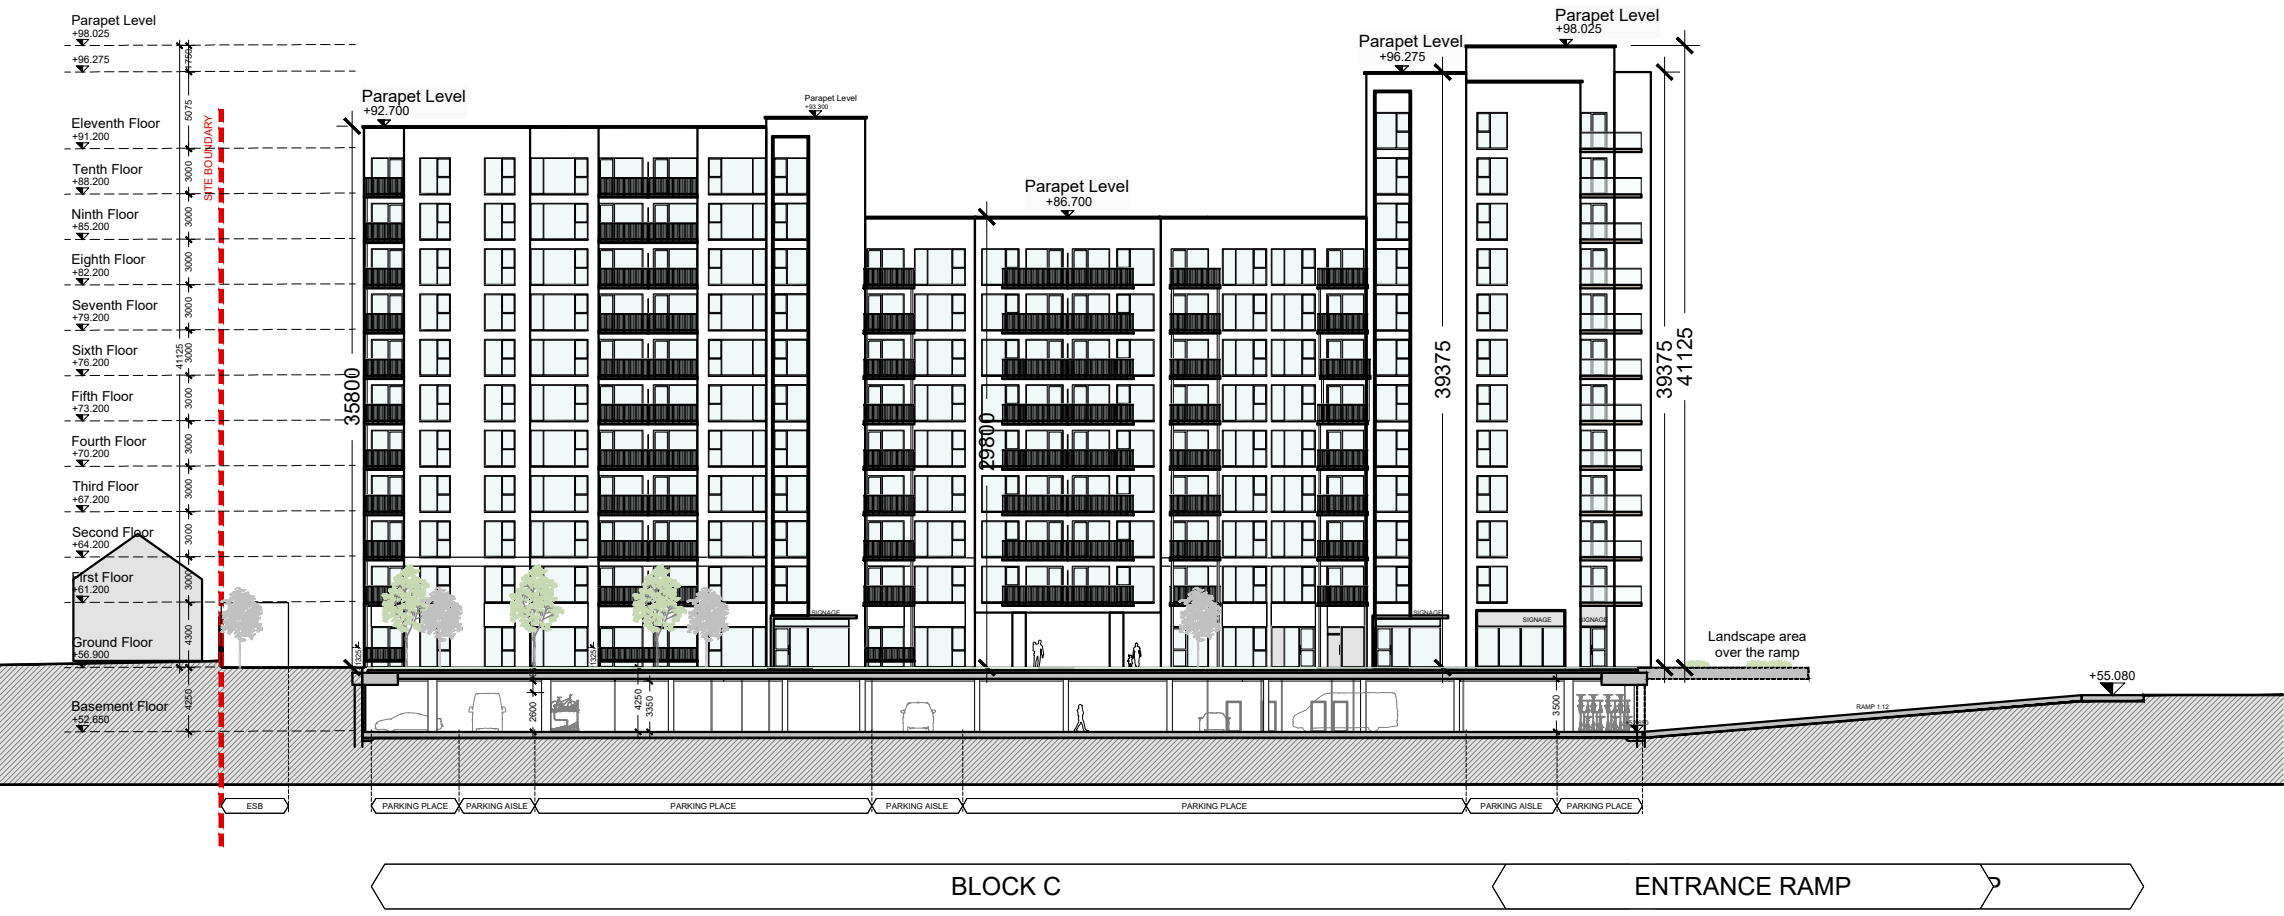

SECTION DD

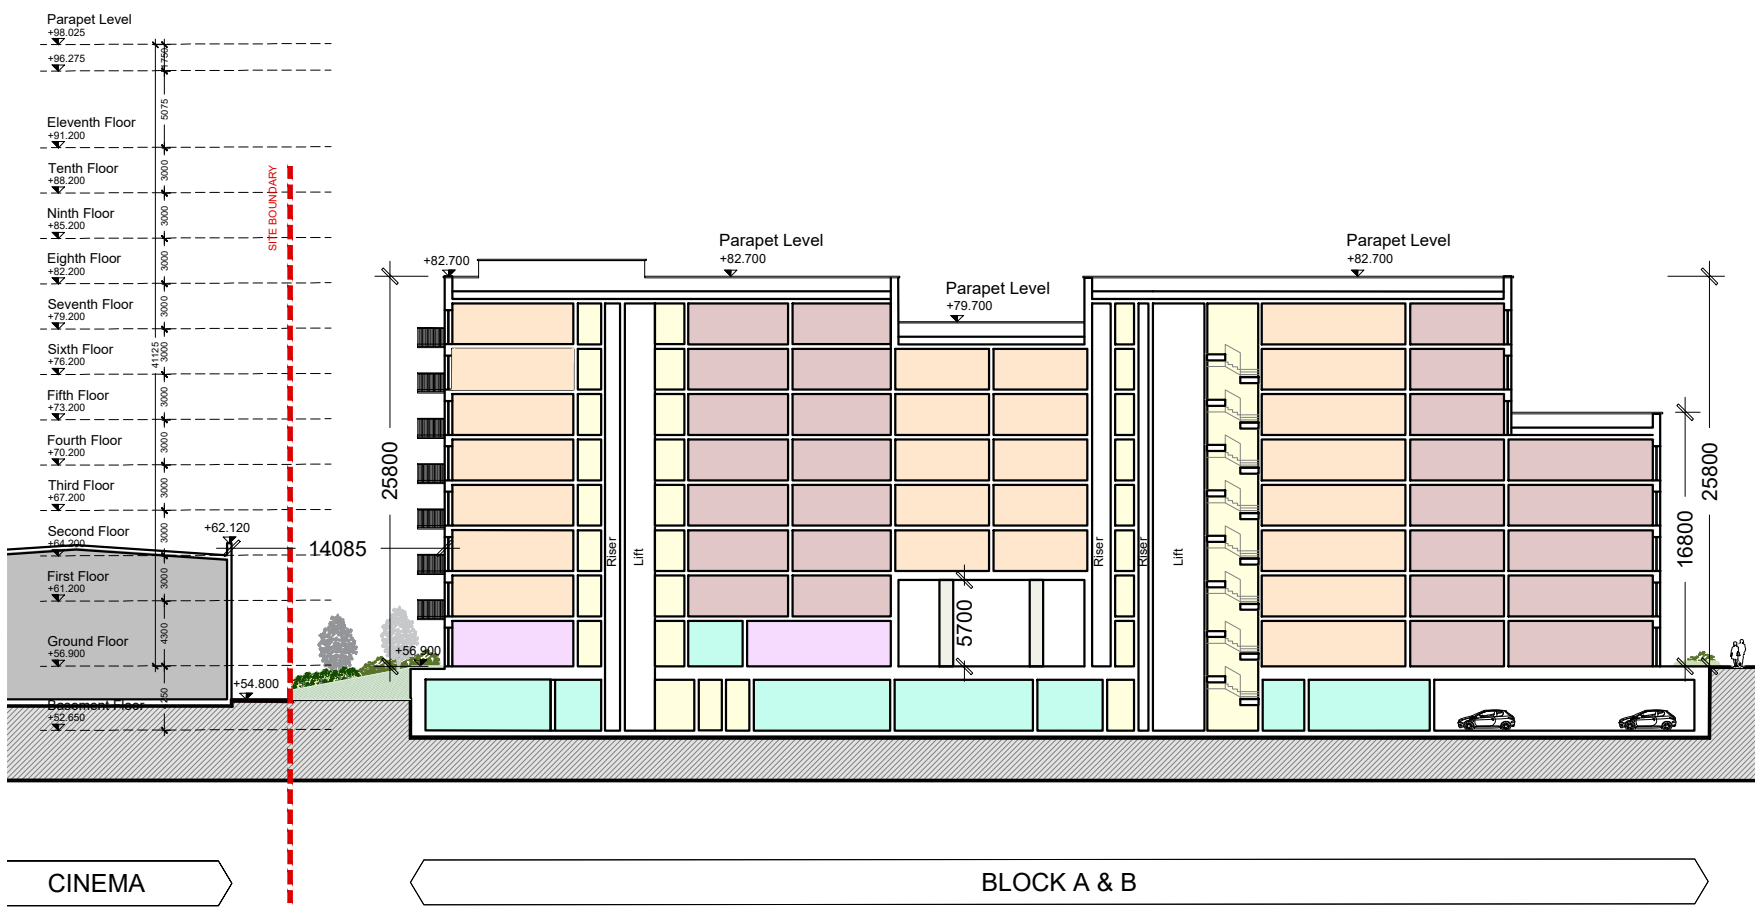

SECTION EE

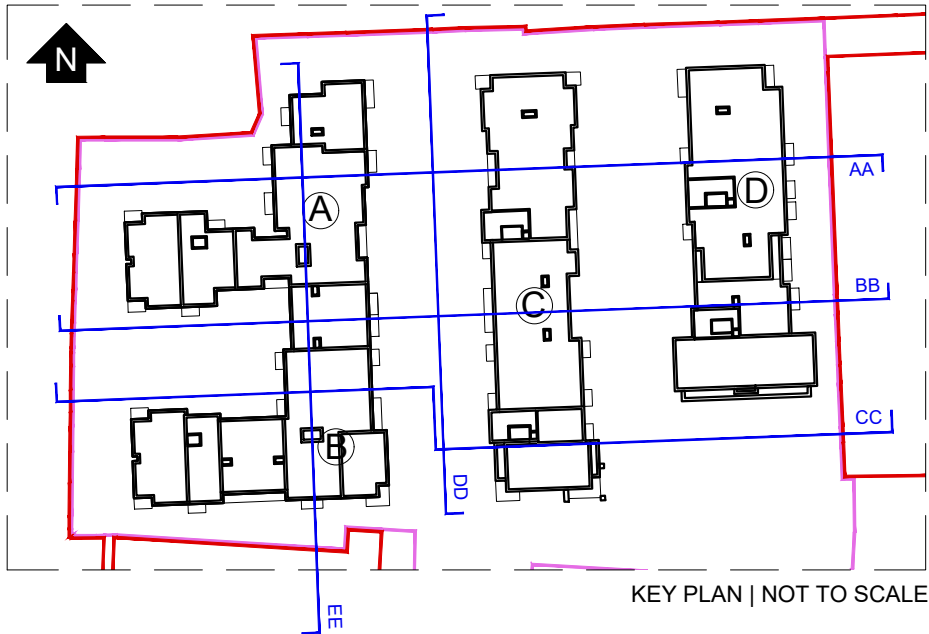

GENERAL NOTES

1. COPYRIGHT RESERVED
2. DO NOT SCALE DRAWING. USE FIGURED DIMENSIONS ONLY.
3. ALL DISCREPANCIES TO BE REPORTED TO ARCHITECT.
4. THE CONTRACTOR IS RESPONSIBLE FOR CHECKING ALL LEVELS AND DIMENSIONS.
5. ALL STRUCTURE TO BE TO STRUCTURAL ENGINEERS DETAILS.
6. ALL MECH & ELEC SERVICES TO SERVICES ENGINEERS DETAILS.
7. ALL PROPRIETARY ITEMS TO BE INSTALLED IN ACCORDANCE WITH MANUFACTURERS INSTRUCTIONS.
8. CONTRACTOR IS RESPONSIBLE FOR THE COORDINATION OF STRUCTURE, FINISHES AND SERVICES.

REV	DATE	DESCRIPTION	BY
0	28.10.21	Issued for pre-planning	LRIC
1	15.07.22	Issued for Planning - DRAFT	ICIMM
2	26.07.22	Issued for Planning - DRAFT	ICIMM
3	22.08.22	Issued for planning	ICILR

- Site Boundary
- Development Area

JOHN FLEMING ARCHITECTS

THE TREE HOUSE, 17 RICHVIEW OFFICE PARK
CLONSKEAGH, D14 XR82, IRELAND
T: (01) 6689888 E: info@jfa.ie W: www.jfa.ie

CLIENT
SERENDALE LIMITED

PROJECT
Omni Plaza SHD

DRAWING
SECTIONS AA, BB, CC, DD & EE

SCALE
1:500 @A1

JOB NO.
1817

DRAWN BY
ICCM/LGLR

DATE
06.09.2021

DRAWING NUMBER
OMN-JFA-ZZ-XX-DR-A-P5000

REVISION
3

DRAWING LOCATION

at 1:500 scale 1:1000 current drawings

DRAWING STATUS
PLANNING

