


### LEGEND - HARDSCAPE AND ELEMENTS

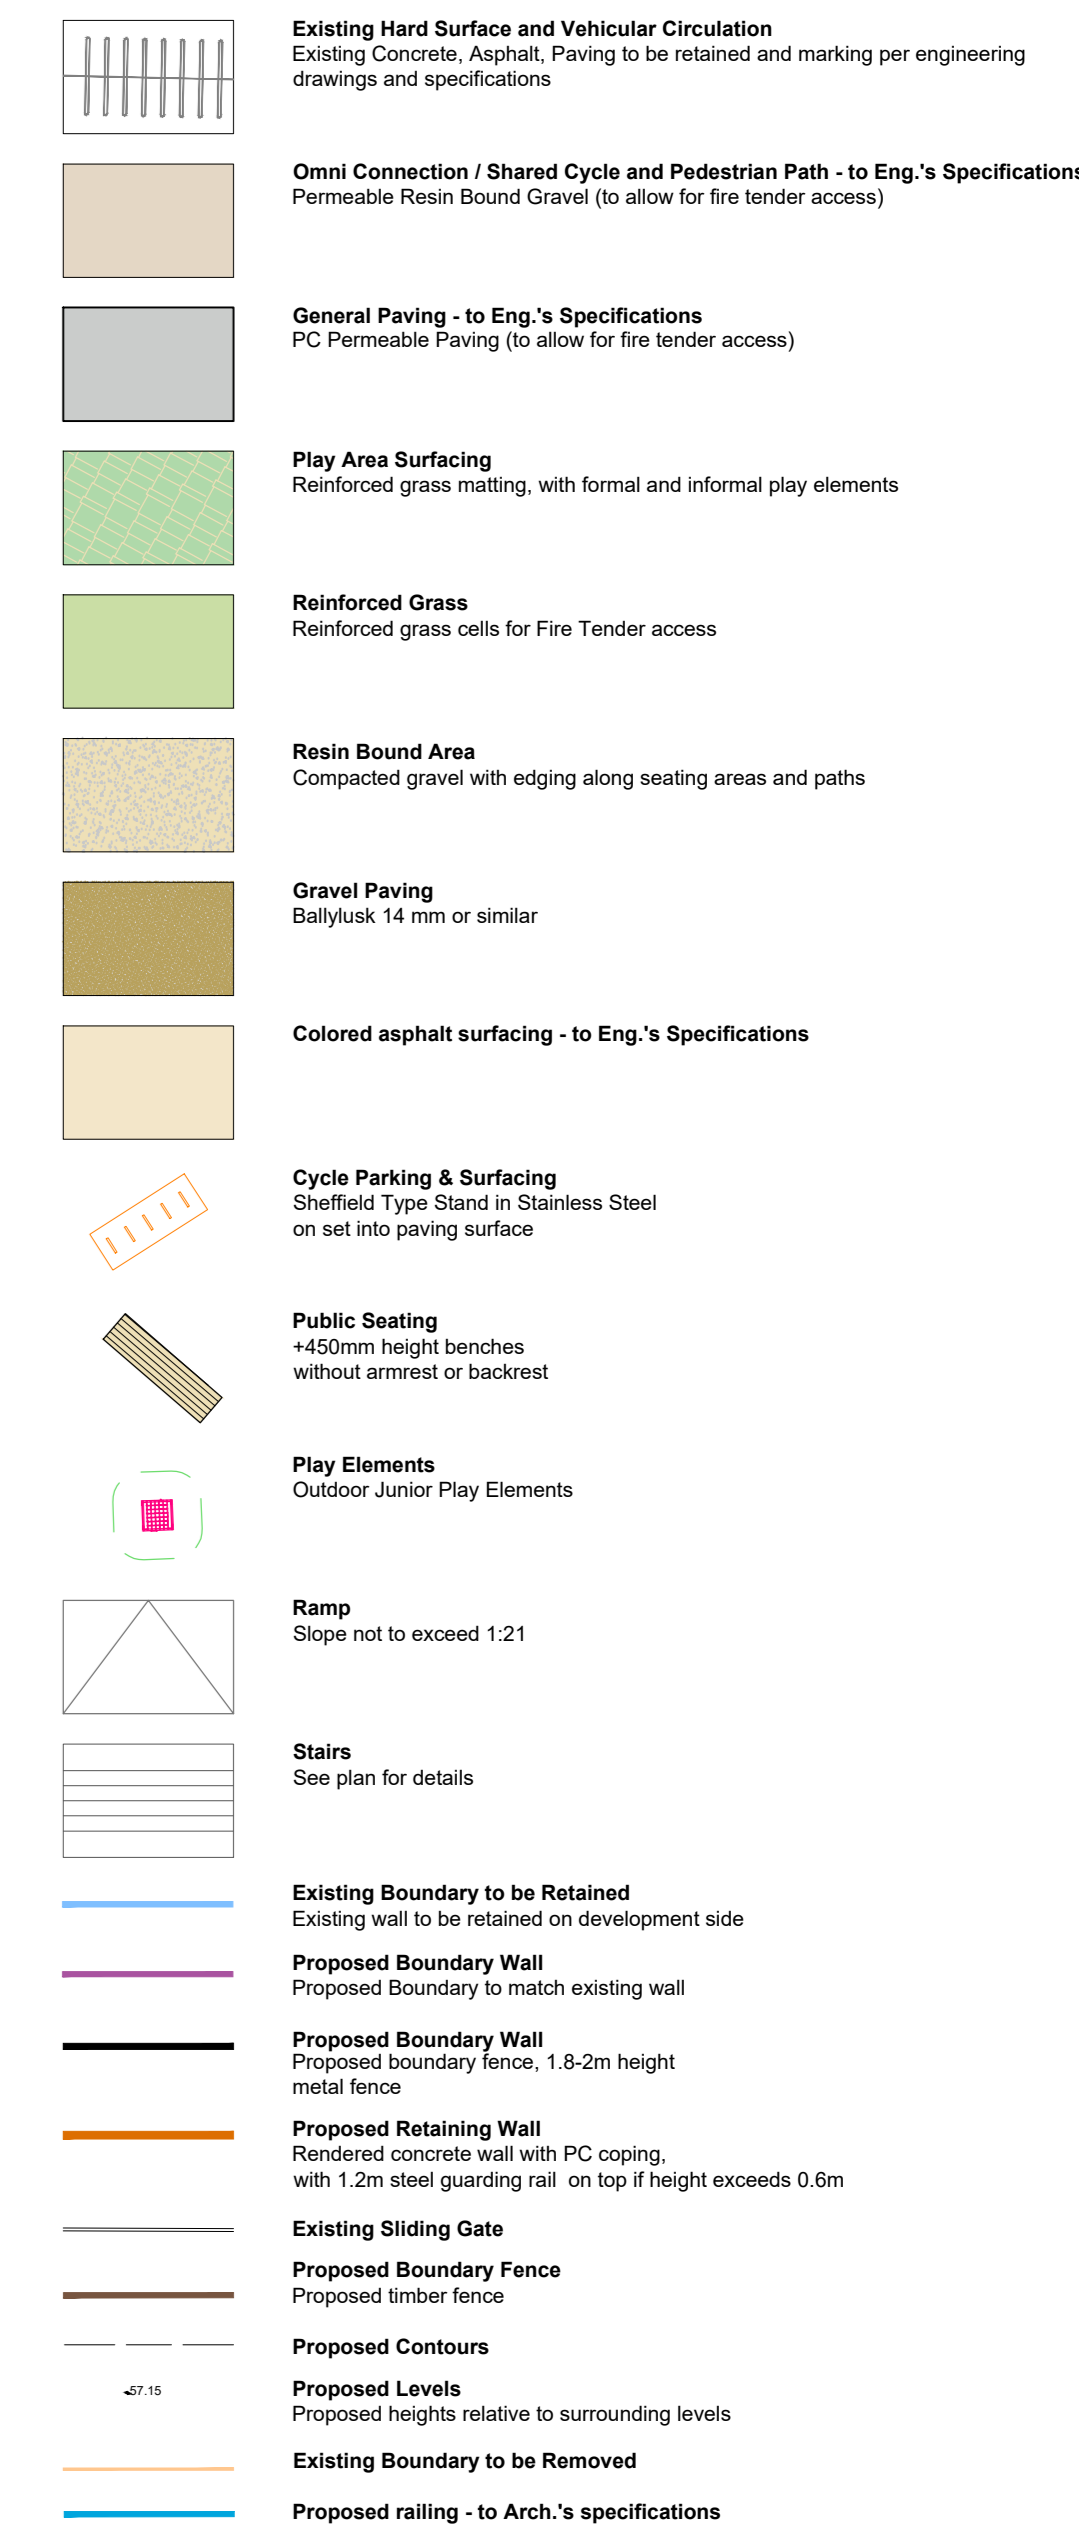

LEGEND- SOFT LANDSCAPE

- Tree Planting:**  
2m-leaf size limit: size minimum 18-20cm girth  
To include: Calley Bay (Phyralis), Small Leaved Lime (Tilia cordata  
Greenspire® Rowan (Sorbus aucuparia)
- Multistemmed**  
Trees, height minimum 3m (750mm topkill min)  
Species to include: Maple (Acer campestre) Rowan (Sorbus aucuparia), Silver Birch (Betula pendula)
- Ornamental Tree/shrub:**  
Species to include: Dogwood (Cornus), Maple (Acer), Cloudberry (Amelanchier)
- Built in Raised Planting Areas**  
Calverteint, powder-coated, unit planters, to have min 800mm internal depth where there are proposed tree planting
- Ornamental Shrub & Perennial Planting Areas**  
Low-maintenance planting with year-round interest on 450mm topkill  
To include the following species: Lavender: Hyssopus, Hydrangea sp.  
Sarcococca sp., Polyalthia sp., Dogwood sp., Erica sp., Laurus sp., Carex  
californica, Eranthis, Hypericum, Yucca, Lonicera plantae, Vinca minor
- High Screening Shrub Planting Areas**  
Planting with year-round interest on 450mm topkill  
Height: 4000mm to +12000m  
Species to include Prunus laurifolia, Buxus sempervirens, Mahonia aquifolium,  
Euonymus alatus, Viburnum tinus, Hypericum ficulneum
- Low Screening Shrub & Perennial Planting Areas**  
Low-maintenance planting with year-round interest on 450mm topkill  
To include the following species: Lavender: Hyssopus, Hydrangea sp., Sarcococca sp.,  
Erica sp., Laurus sp., Carex californica, Eranthis, Hypericum ficulneum, Mahonia  
aquifolium, Ruscus officinalis, Lonicera plantae, Vinca minor, Viburnum tinus,  
Penstemon yucca-like Rose
- Lawn Area**  
On 450mm topkill
- Structural Evergreen Hedging**  
Height: +600mm to +1000mm  
Species to include Prunus laurifolia, Buxus sempervirens  
Rhododend, on 450mm topkill
- Existing Vegetation**

murray & associate  
landscape architect

0	18/08/22	Planning Issue	JB	JW
REV	DATE	REVISION	DRAWN	CHECK

CLIENT  
Serendale Ltd

PROJECT TITLE  
Omni Plaza SHD

Landscape Plan

SHEET NO.	SHEET SIZE
1863_PL_P_02	A0

SCALE	REGION
1:250	0
STAGE	DATE

Planning 18/08/22  
Copyright Murray and Associates.