



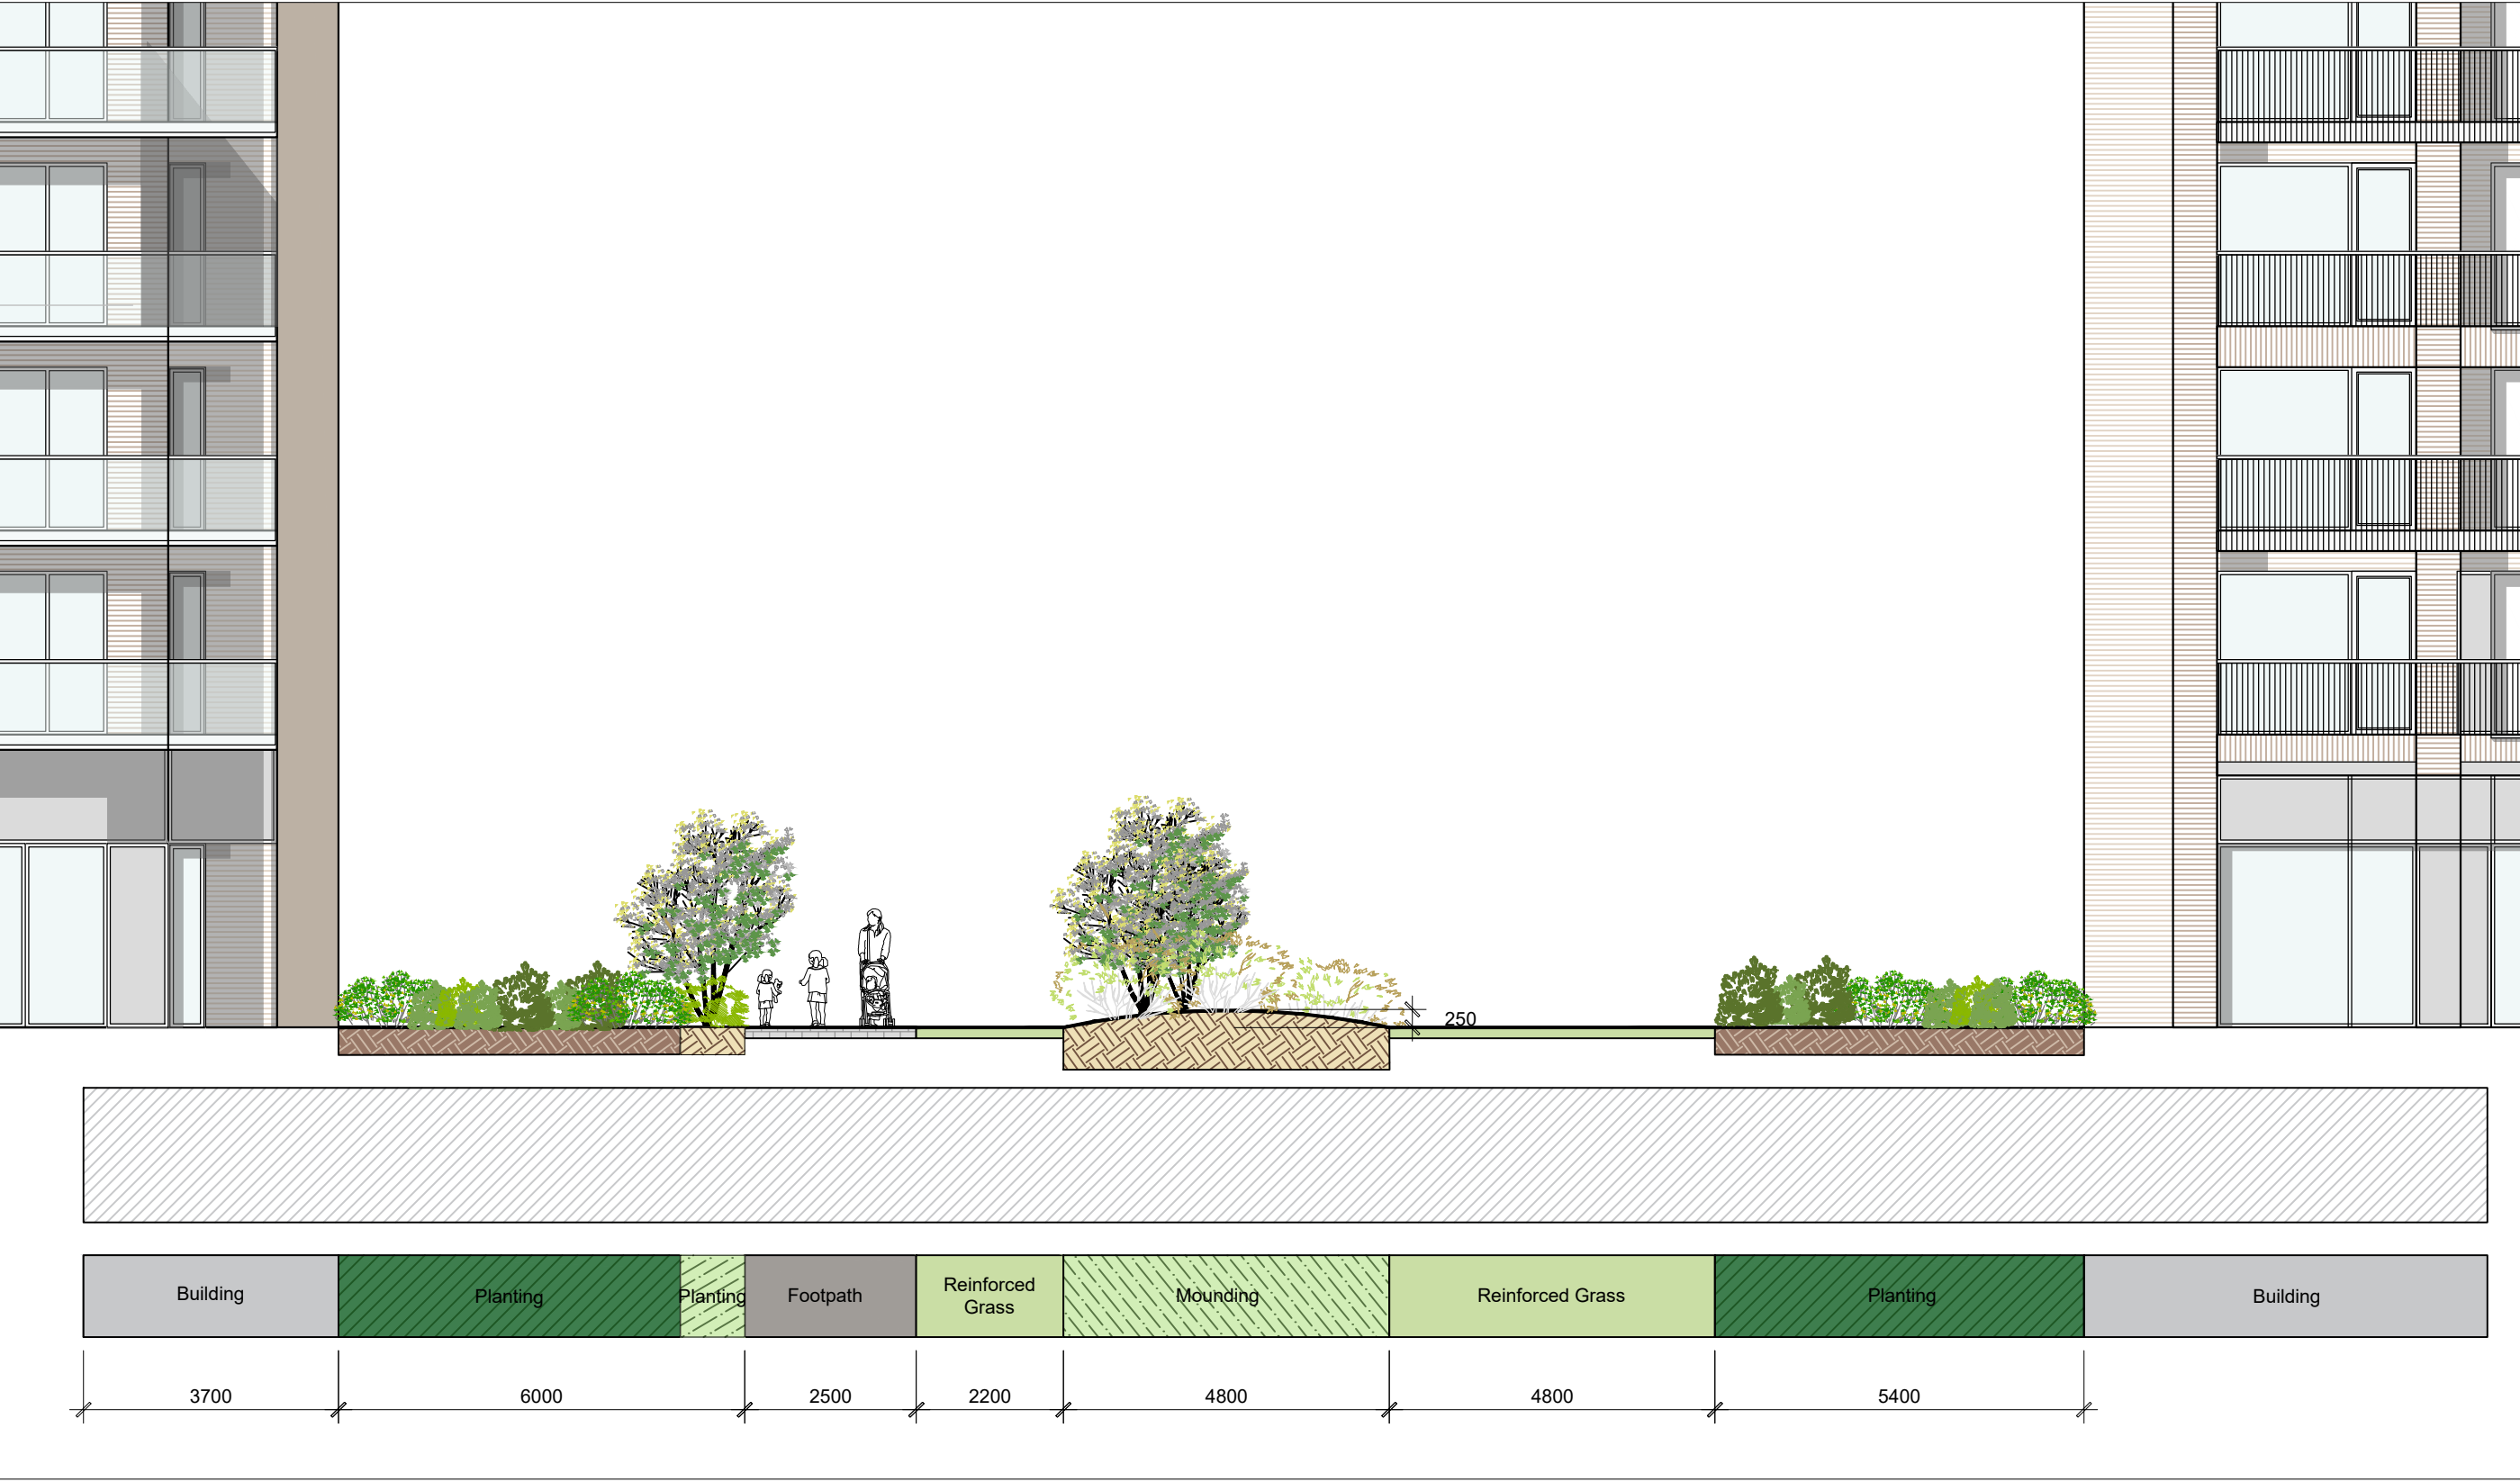


SECTION C-C'
Scale 1:100

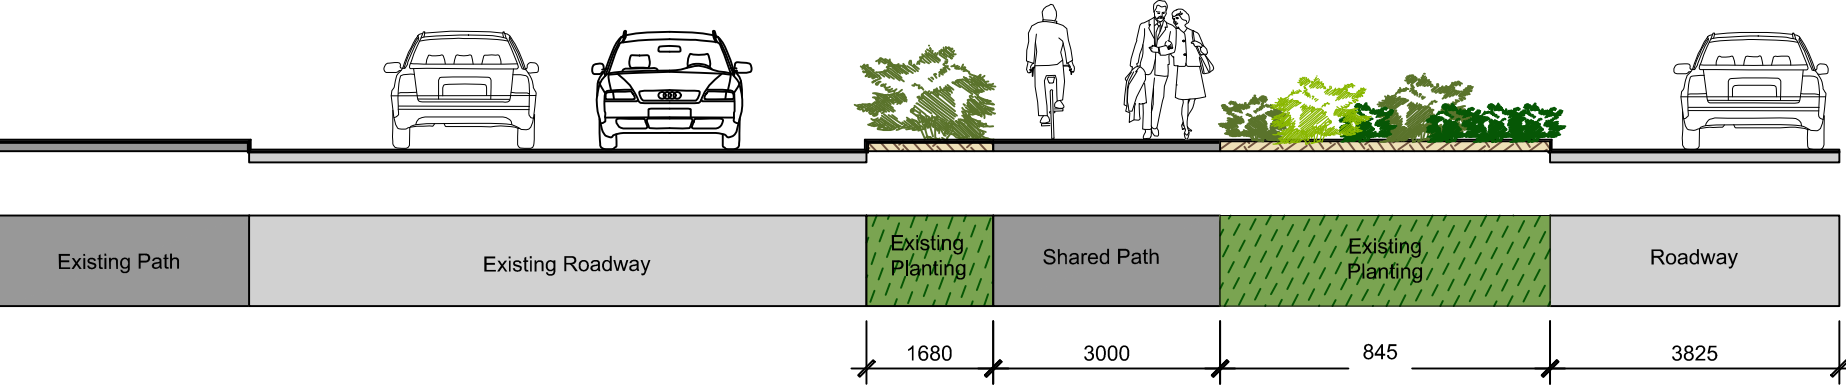


SECTION E-E'
Scale 1:100



SECTION D-D'
Scale 1:100

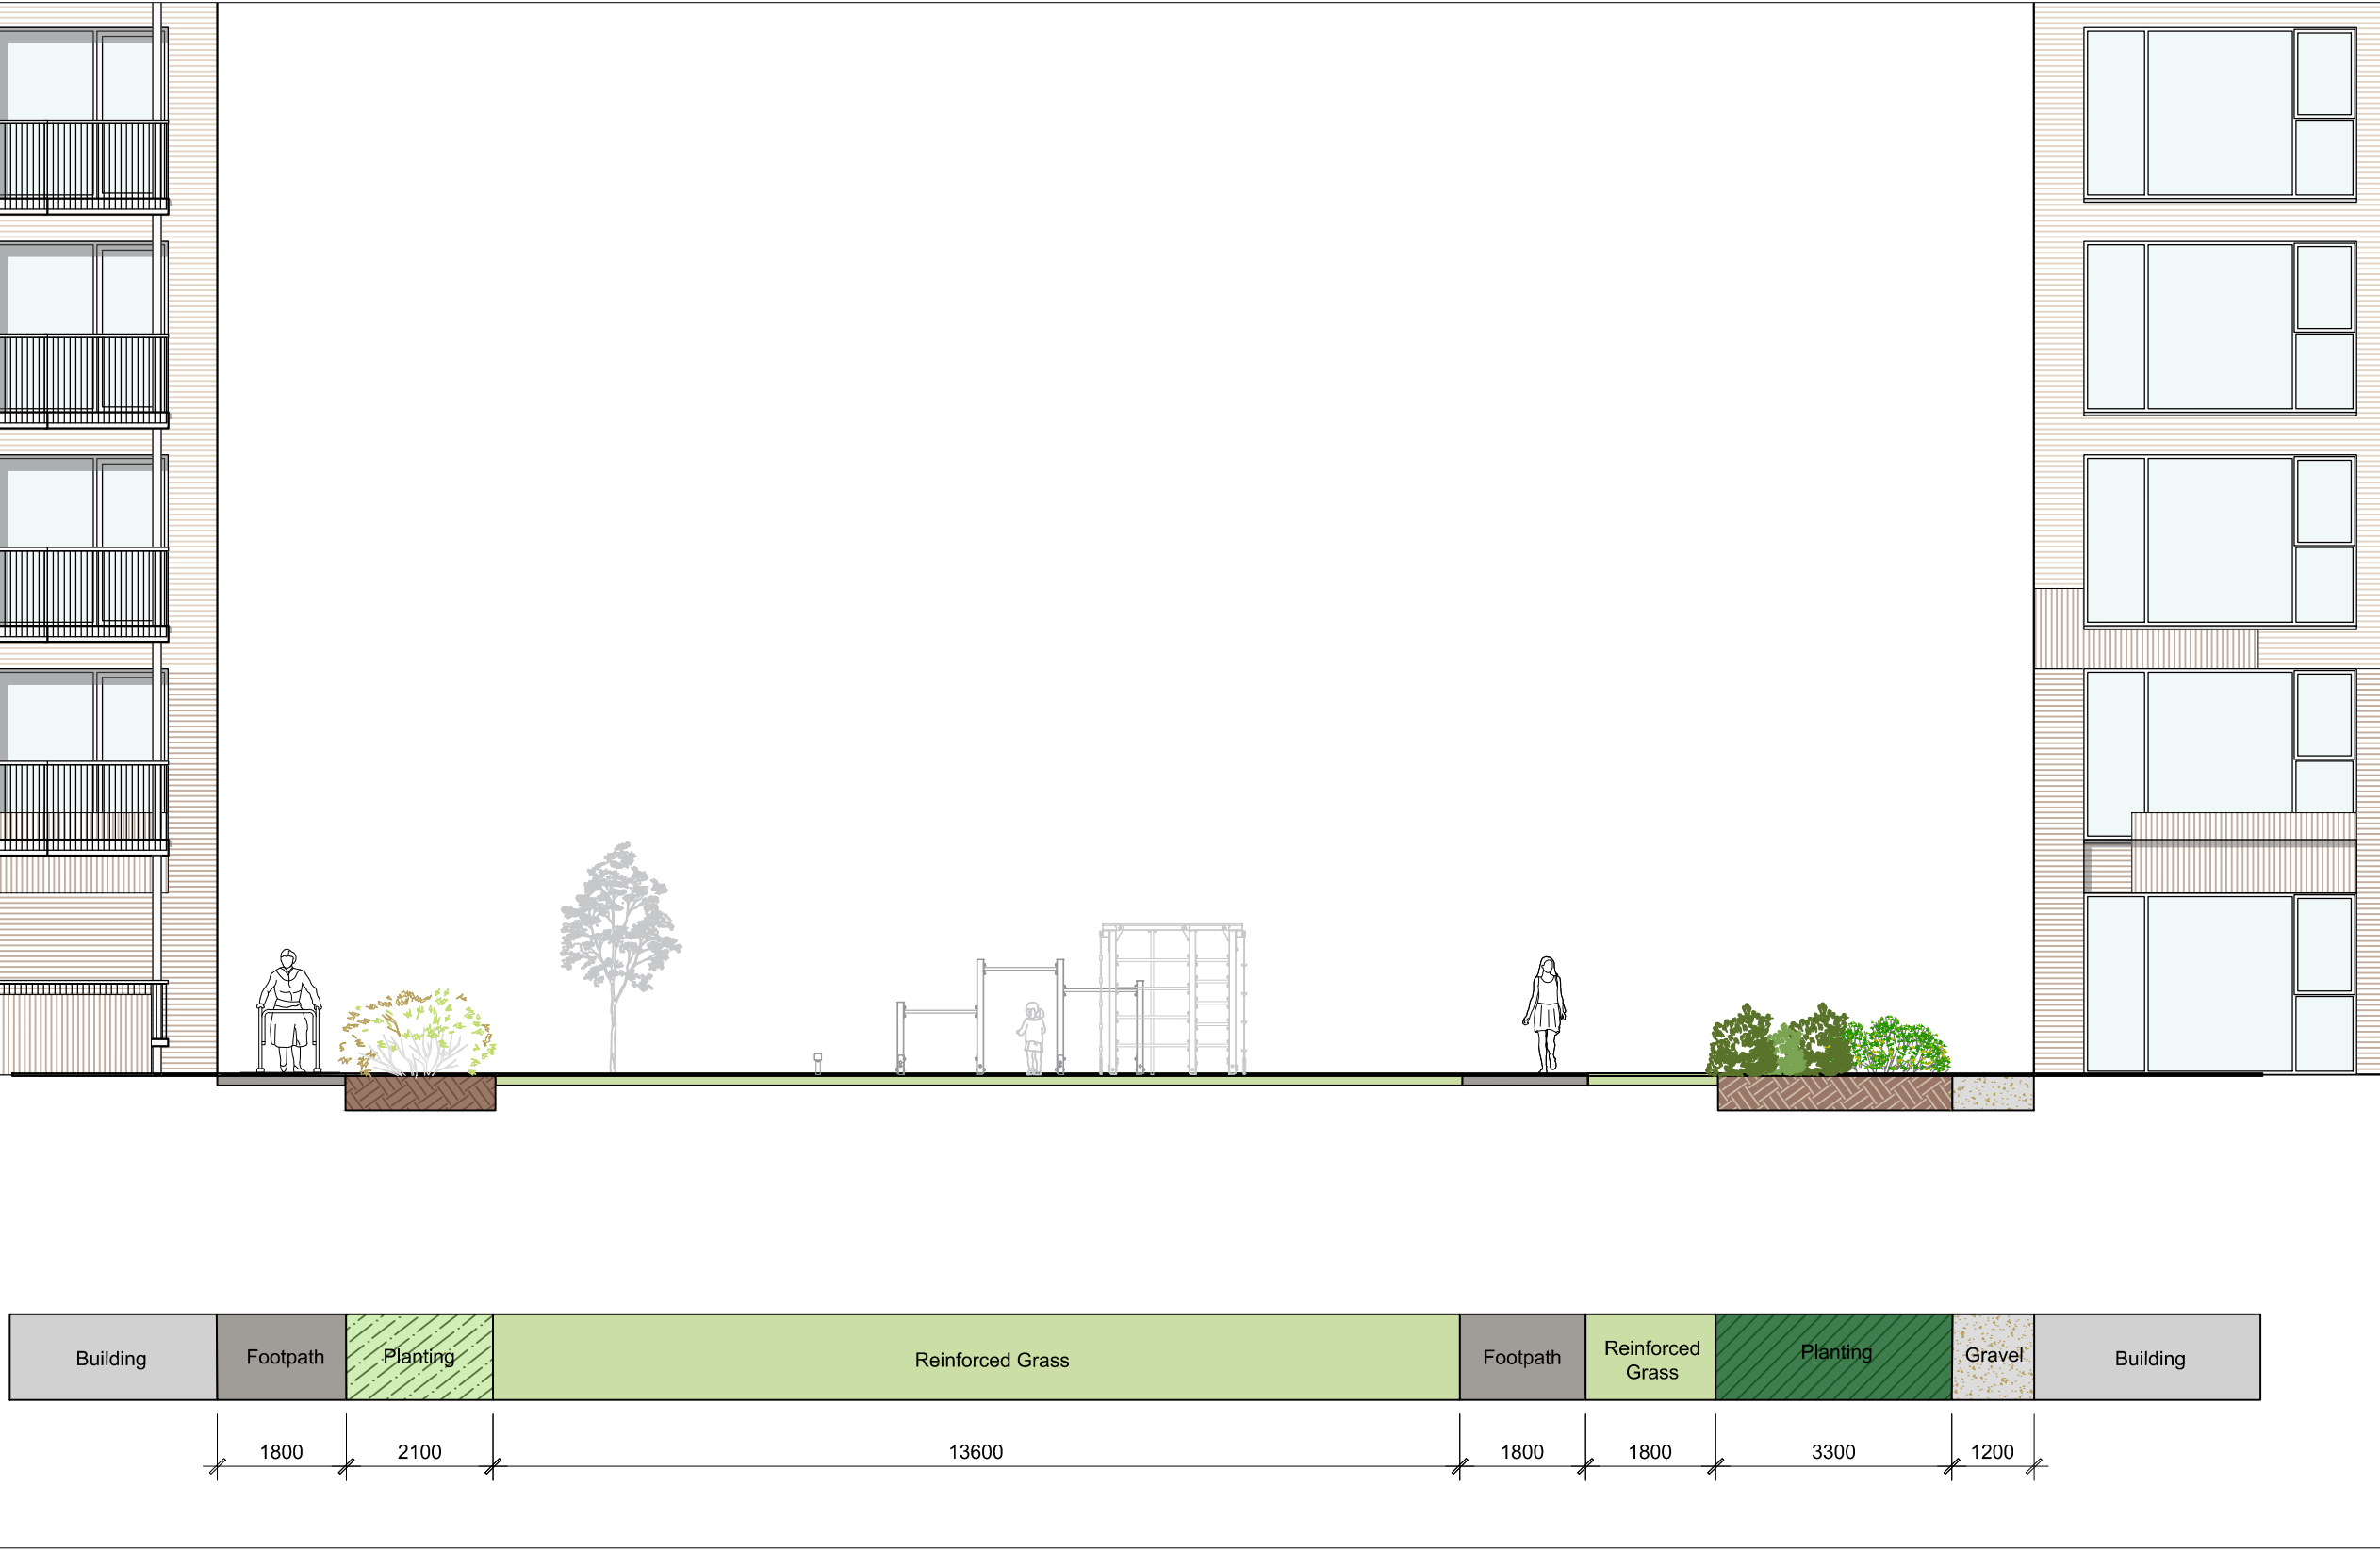

SECTION F-F'
Scale 1:100

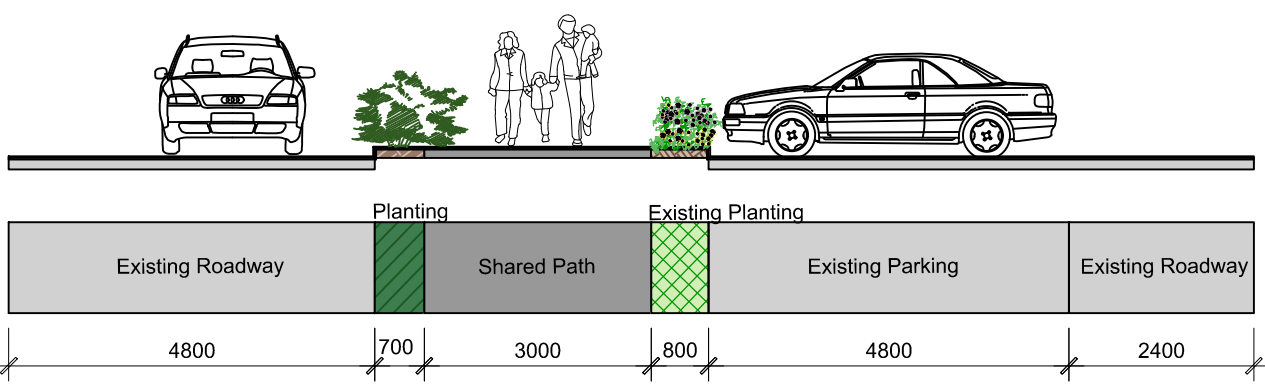

1. This drawing is intended to show landscape architectural proposals only. Please refer to Architects and Engineers drawings for relevant details of buildings, structures, roads, parking, etc.
2. The copyright of this drawing is vested with Murray & Associates. This drawing may not be copied or reproduced without written consent.
3. All materials referred to on this drawing - including plant species - are indicative and subject to change following detailed site investigation. Significant changes, if any are required, will be referred to the relevant authority for agreement.
4. This drawing is not suitable for use for construction purposes.
5. Discrepancies to be referred to Murray & Associates for clarification.

murray & associates
landscape architecture

16 The Seapoint Building, 44-45 Clonmell Road, Dublin 3, D03 RF63
m@mmurray-associates.com
www.murray-associates.com
+353 (0)1 854 0200

REV	DATE	REVISION	DRAWN	CHECKED
0	18/08/22	Planning Issue	JB	JW

CURT
Serendale Ltd
PROJECT TITLE
Omni Plaza SHD

SHEET TITLE
Landscape Sections (2/3)

SHEET NO.	A1
SCALE	As shown
STAGE	Planning
DATE	18/08/22