



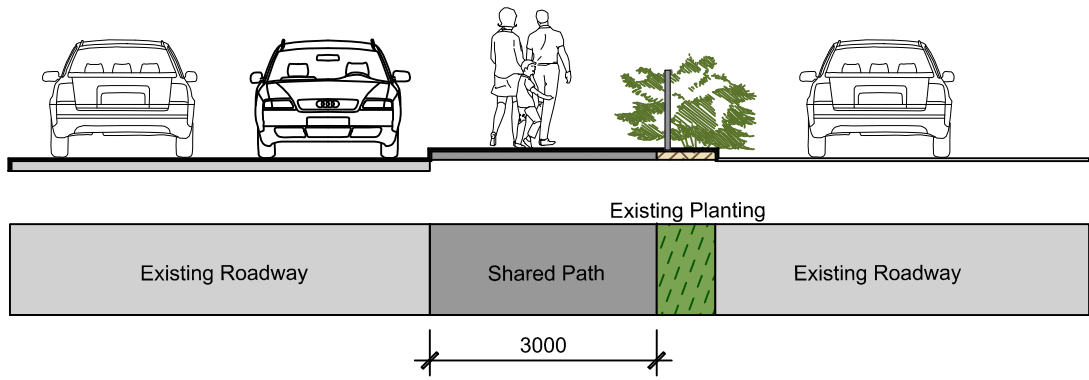

SECTION G-G'
Scale 1:100

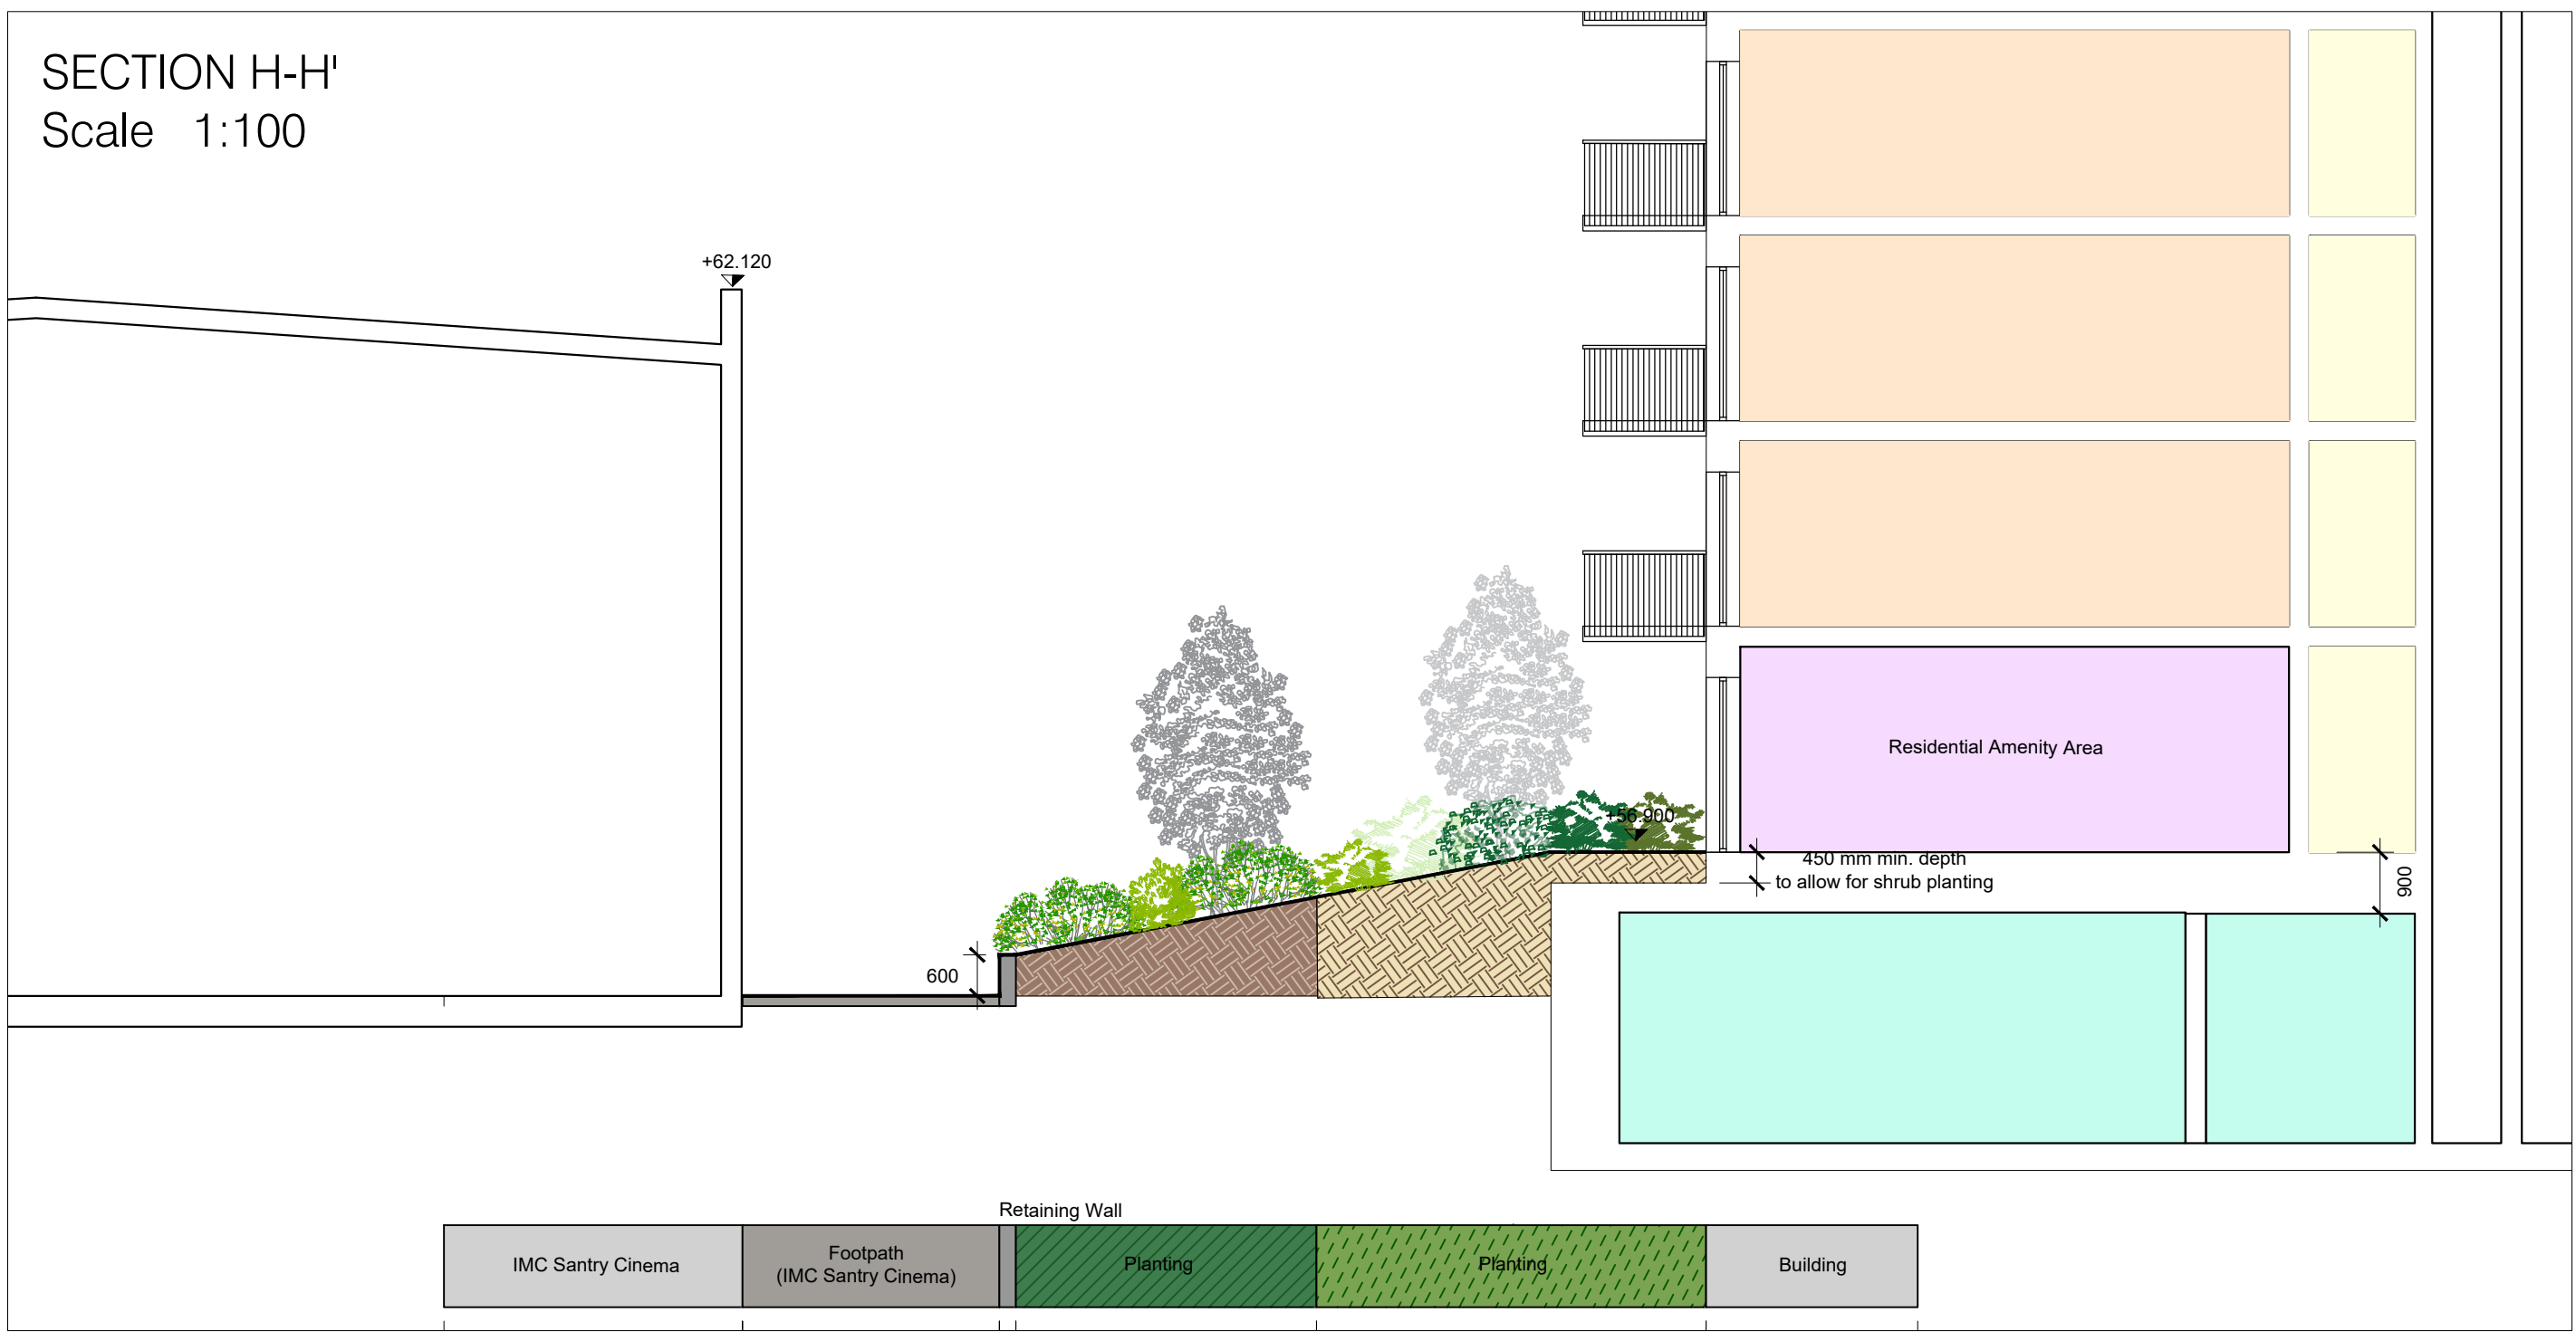

SECTION H-H'
Scale 1:100



1. This drawing is intended to show landscape architectural proposals only. Please refer to Architects and Engineers drawings for relevant details of buildings, structures, roads, parking, etc.
2. The copyright of this drawing is vested with Murray & Associates. This drawing may not be copied or reproduced without written consent.
3. All materials referred to on this drawing - including plant species - are indicative and subject to change following detailed site investigation. Significant changes, if any are required, will be referred to the relevant authority for agreement.
4. This drawing is not suitable for use for construction purposes.
5. Discrepancies to be referred to Murray & Associates for clarification.

murray & associates
landscape architecture

16 The Seapoint Building, mll@murray-associates.com
44-45 Clontarf Road, www.murray-associates.com
Dublin 3, D03 RF63 +353 (0)1 854 0900

0	18/08/22	Planning Issue	JB	JW
REV	DATE	REVISION	DRAWN	CHECKED

CLIENT
Serendale Ltd
PROJECT TITLE
Omni Plaza SHD

SHEET TITLE
Landscape Sections (3/3)

SHEET NO.	1863_PL_S_03	SHEET SIZE	A1
SCALE	As shown	REVISION	0
STAGE	Planning	DATE	18/08/22