


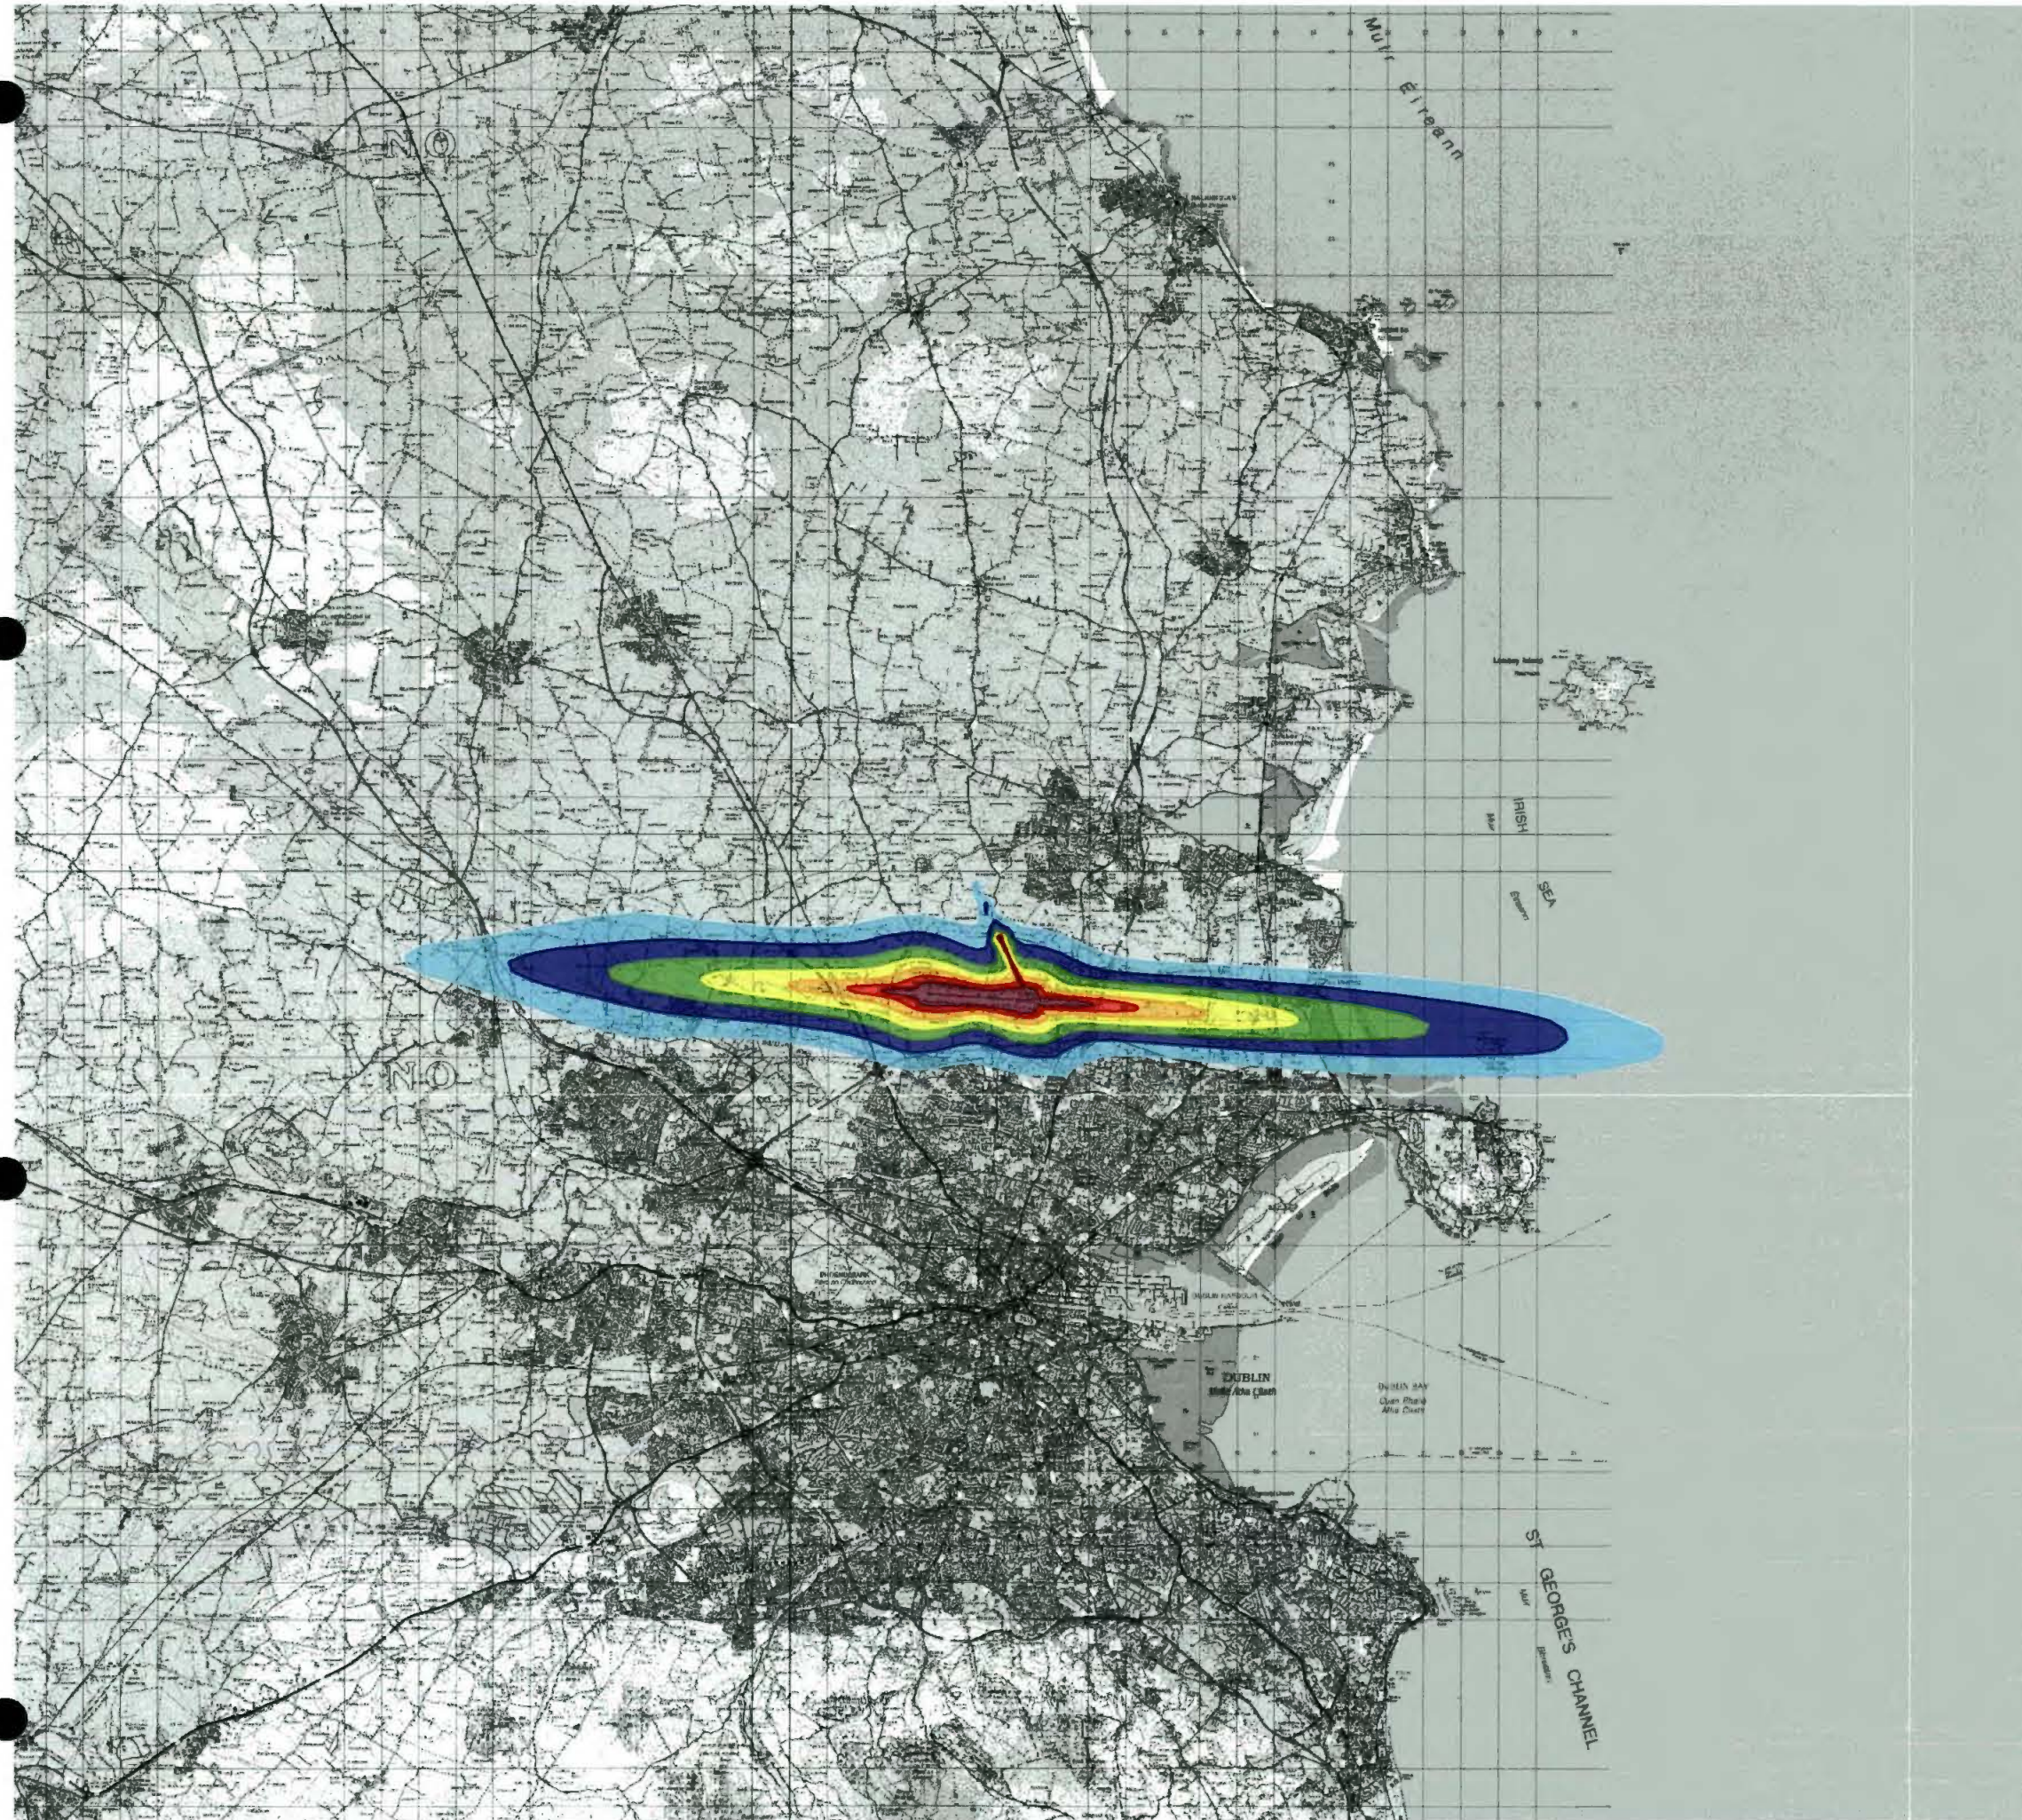

This drawing contains Ordnance Survey Ireland data
© Copyright and database right 2020.

LEGEND:

45 - 47 dB(A) $L_{Aeq,8h}$
48 - 50 dB(A) $L_{Aeq,8h}$
51 - 53 dB(A) $L_{Aeq,8h}$
54 - 56 dB(A) $L_{Aeq,8h}$
57 - 59 dB(A) $L_{Aeq,8h}$
60 - 62 dB(A) $L_{Aeq,8h}$
63+ dB(A) $L_{Aeq,8h}$

Rev	Date	Description	Initials

REVISIONS

**Bickerdike
Allen
Partners**
Architecture
Acoustics
Technology

121 Salusbury Road, London, NW6 6RG
Email: mail@bickerdikeallen.com T: 0207 625 4411
www.bickerdikeallen.com F: 0207 625 0250

Dublin Airport
Change to Permitted Runway Operations


Forecast Summer Night Noise Contours
2025 Baseline
Figure 13C-28

DRAWN: DCH CHECKED: DC

DATE: October 2020 SCALE: 1:250000@A4

Drawing No:

A11267_18_DR347_1.0

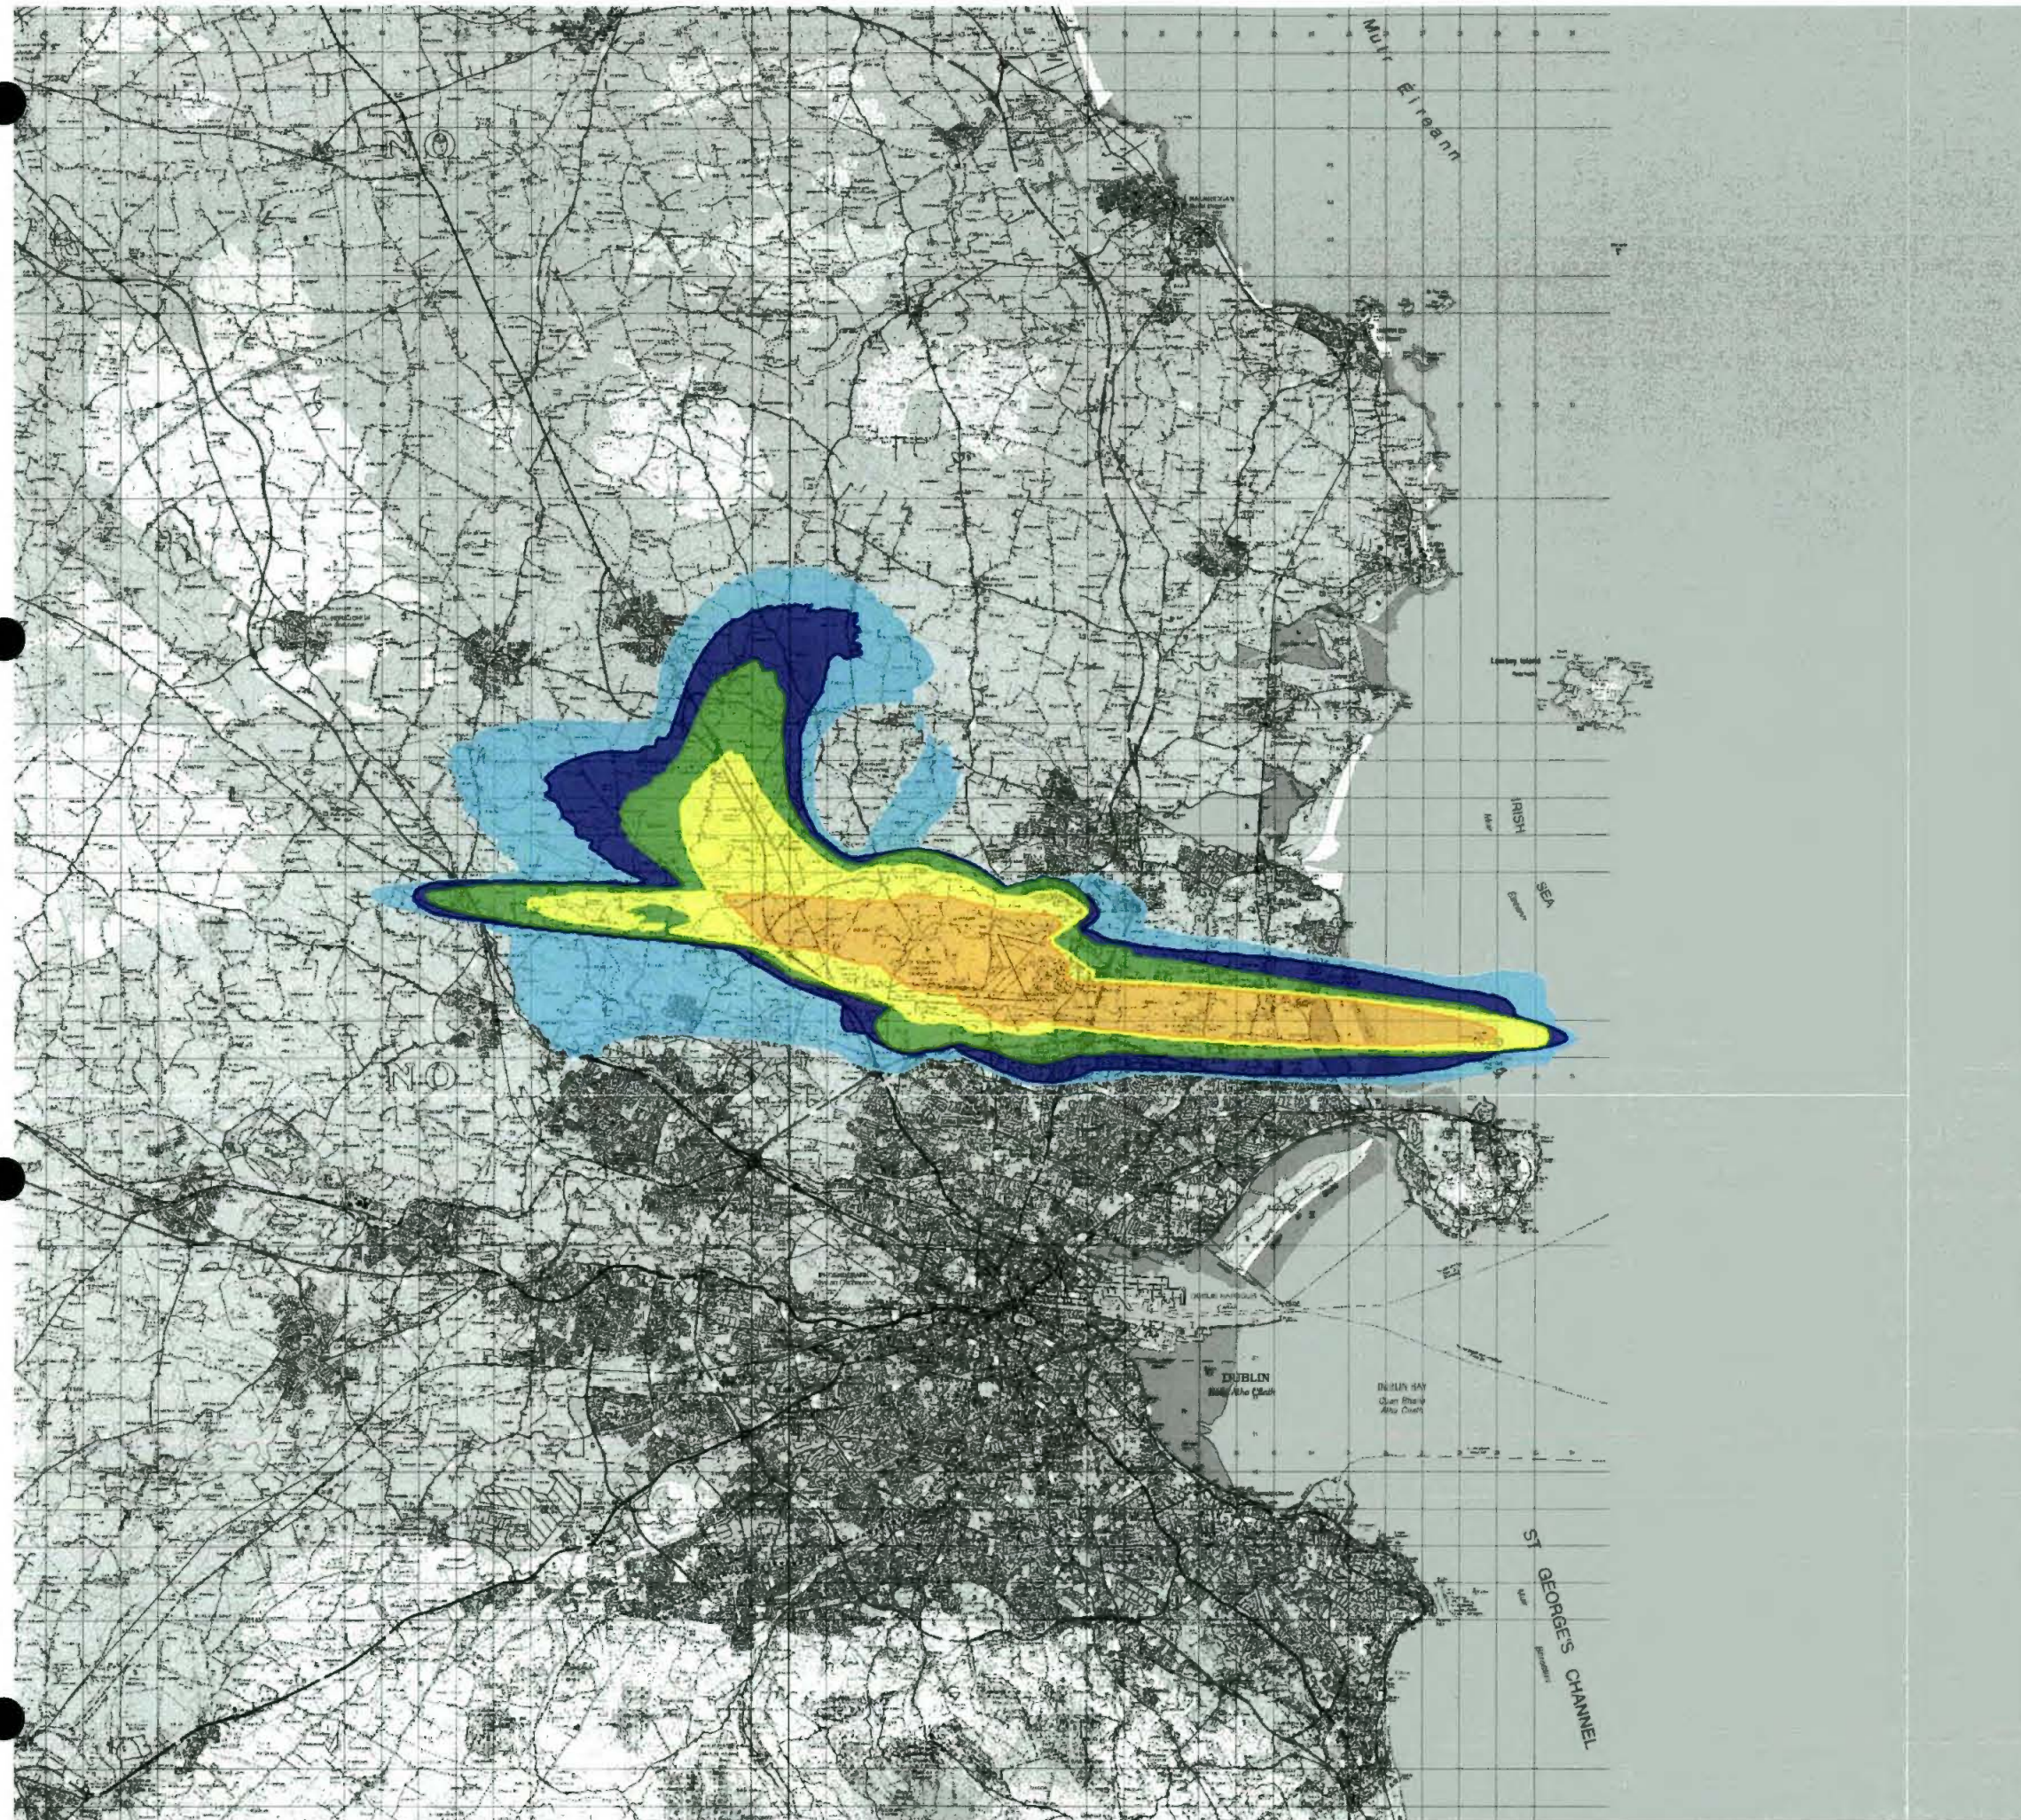

This drawing contains Ordnance Survey Ireland data
© Copyright and database right 2020.

LEGEND:

- 10 - 25 N65
- 25 - 49 N65
- 50 - 99 N65
- 100 - 199 N65
- 200+ N65

REVISIONS

**Bickerdike
Allen
Partners**
Architecture
Acoustics
Technology

121 Salusbury Road, London, NW6 6RG
Email: mail@bickerdikeallen.com
www.bickerdikeallen.com

T: 0207 625 4411
F: 0207 625 0250

Dublin Airport
Change to Permitted Runway Operations


Forecast Summer Day N65 Noise Contours
2025 Baseline
Figure 13C-29

DRAWN: DCH CHECKED: DC

DATE: October 2020 SCALE: 1:250000@A4

Drawing No:

A11267_18_DR348_1.0

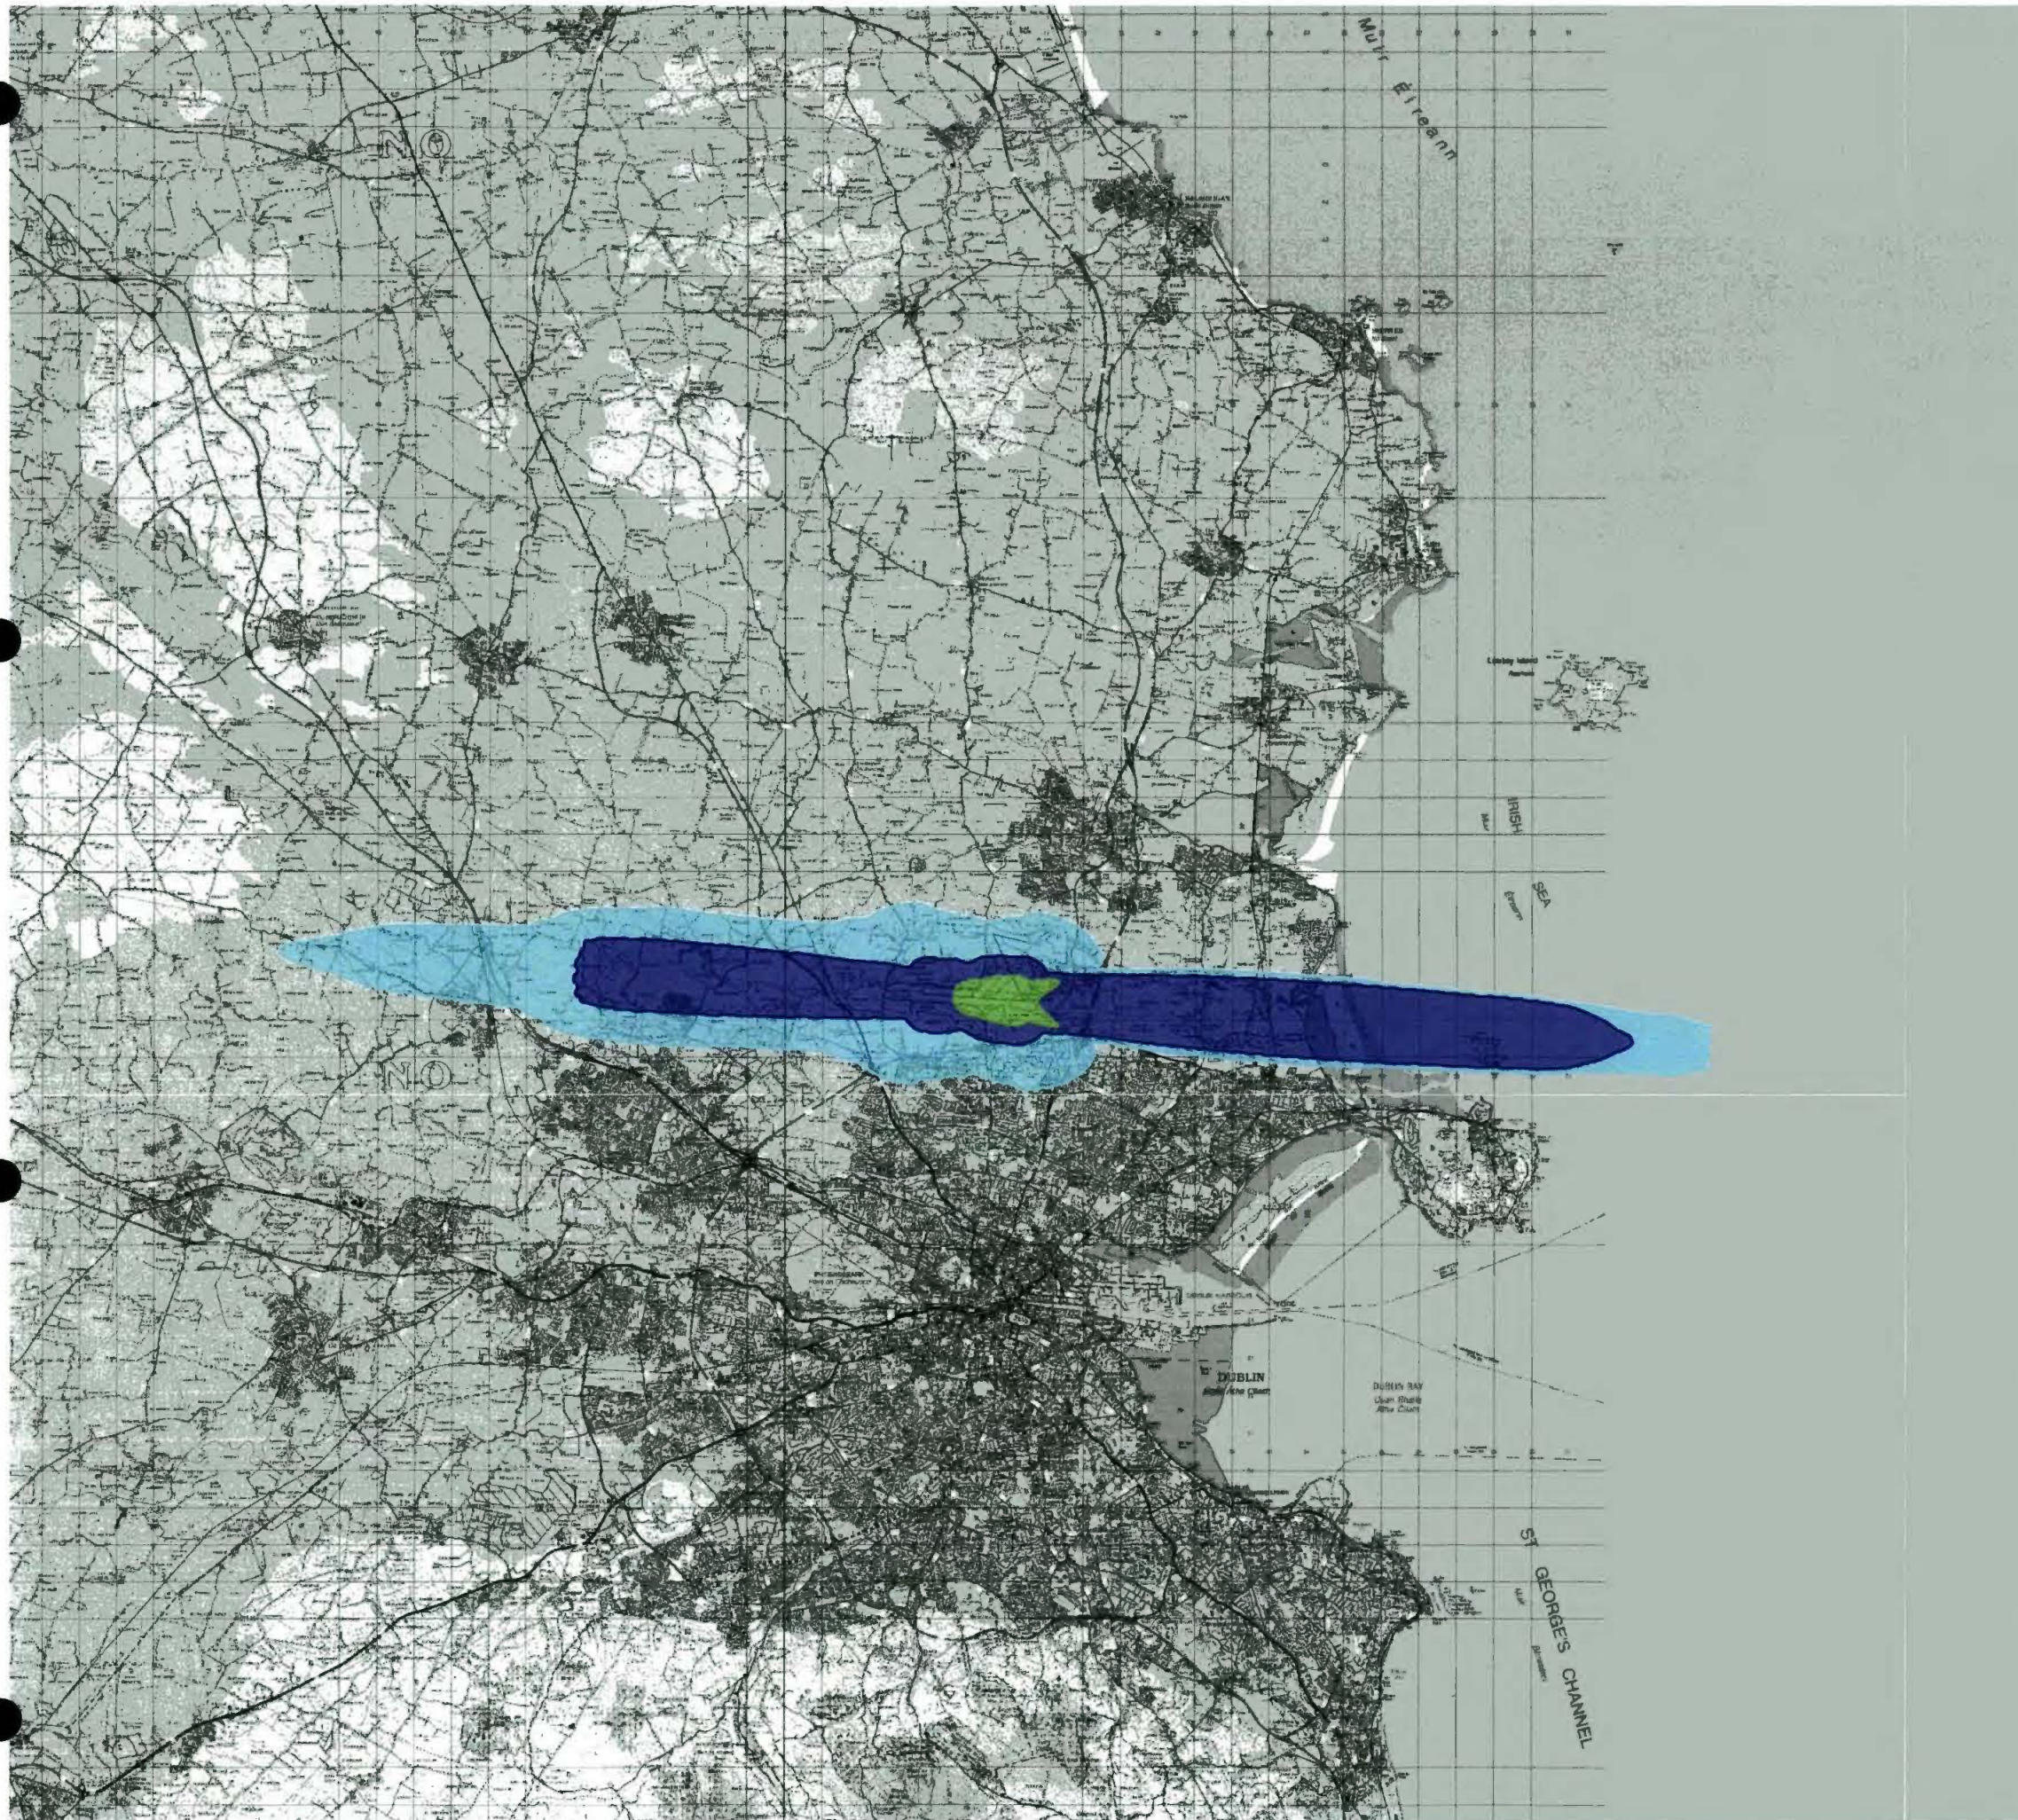

This drawing contains Ordnance Survey Ireland data
© Copyright and database right 2020.

LEGEND:

- 10 - 24 N60
- 25 - 49 N60
- 50+ N60

REVISIONS

**Bickerdike
Allen
Partners**
Architecture
Acoustics
Technology

121 Salusbury Road, London, NW6 6RG
Email: mail@bickerdikeallen.com T: 0207 625 4411
www.bickerdikeallen.com F: 0207 625 0250

Dublin Airport
Change to Permitted Runway Operations


Forecast Summer Night N60 Noise Contours
2025 Baseline
Figure 13C-30

DRAWN: DCH CHECKED: DC

DATE: October 2020 SCALE: 1:250000@A4

Drawing No:

A11267_18_DR349_1.0

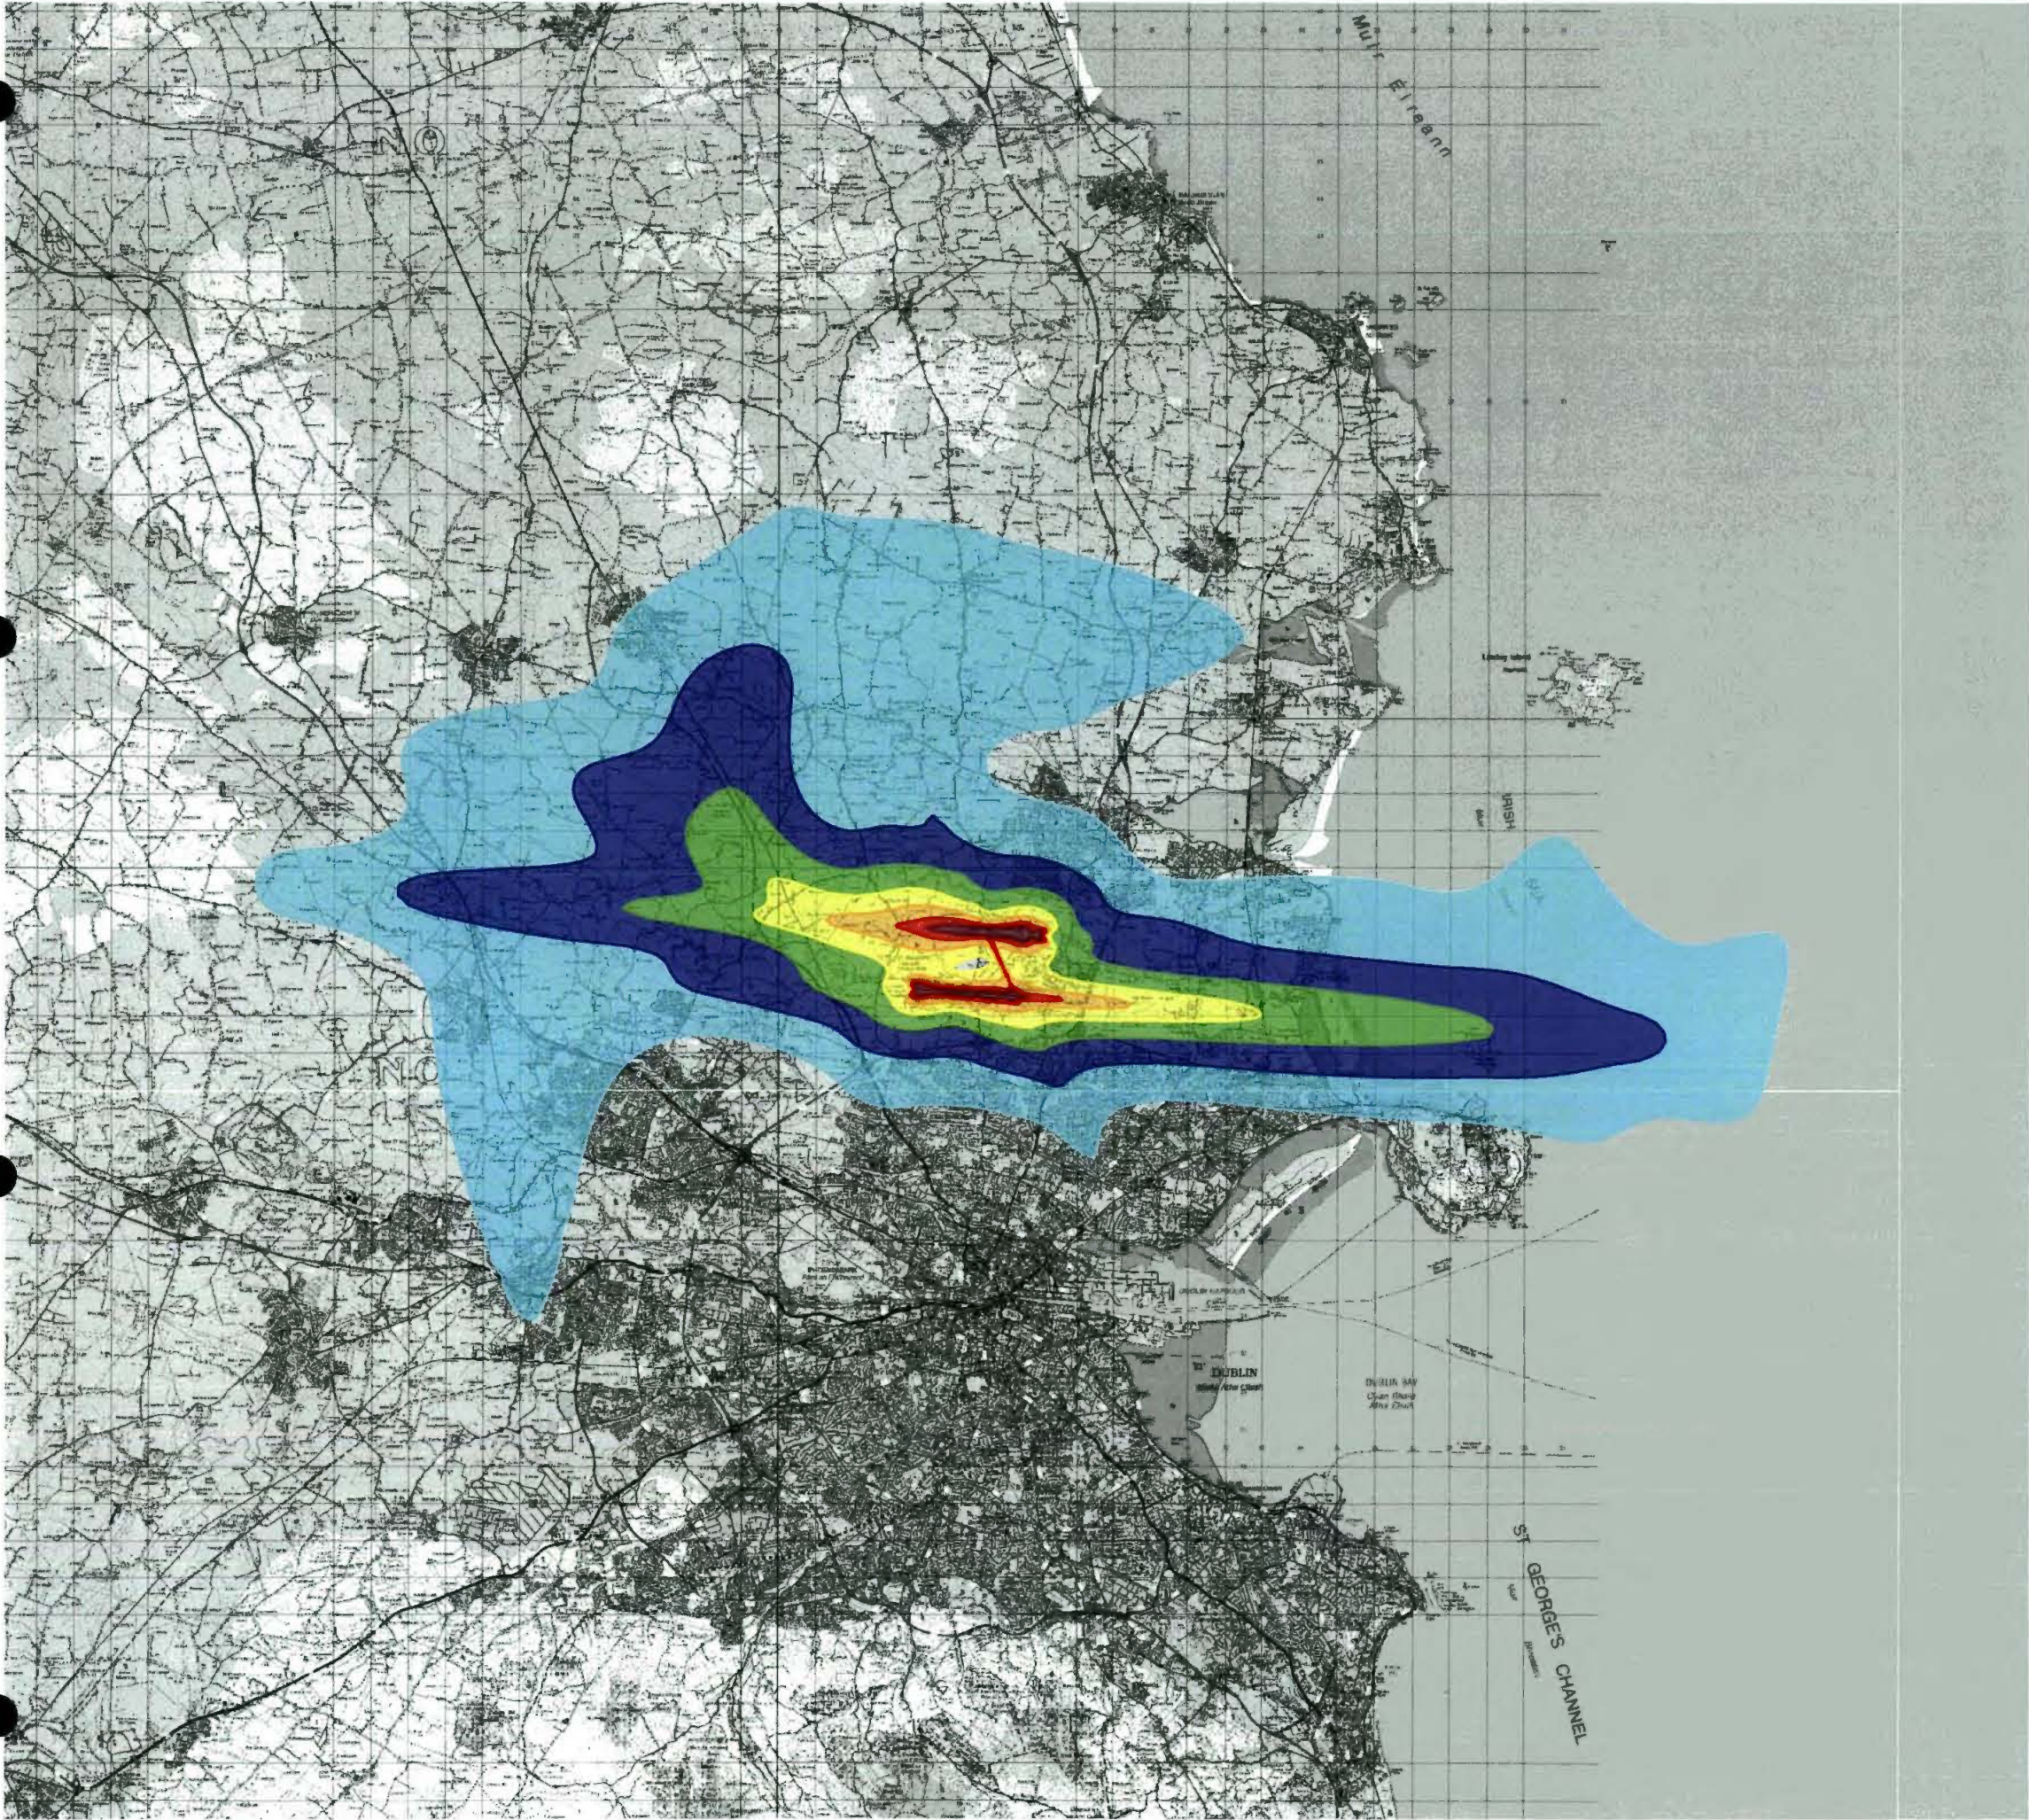

This drawing contains Ordnance Survey Ireland data
© Copyright and database right 2020.

LEGEND:

- 45 - 49 dB(A) L_{day}
- 50 - 54 dB(A) L_{day}
- 55 - 59 dB(A) L_{day}
- 60 - 64 dB(A) L_{day}
- 65 - 69 dB(A) L_{day}
- 70 - 74 dB(A) L_{day}
- 75+ dB(A) L_{day}

Rev	Date	Description	Initials

REVISIONS

**Bickerdike
Allen
Partners**
Architecture
Acoustics
Technology

121 Salusbury Road, London, NW6 6RG
Email: mail@bickerdikeallen.com T: 0207 625 4411
www.bickerdikeallen.com F: 0207 625 0250

Dublin Airport
Change to Permitted Runway Operations


Forecast Lday Noise Contours
2025 Baseline
Figure 13C-31

DRAWN: DCH CHECKED: DC

DATE: October 2020 SCALE: 1:250000@A4

Drawing No:

A11267_18_DR350_1.0

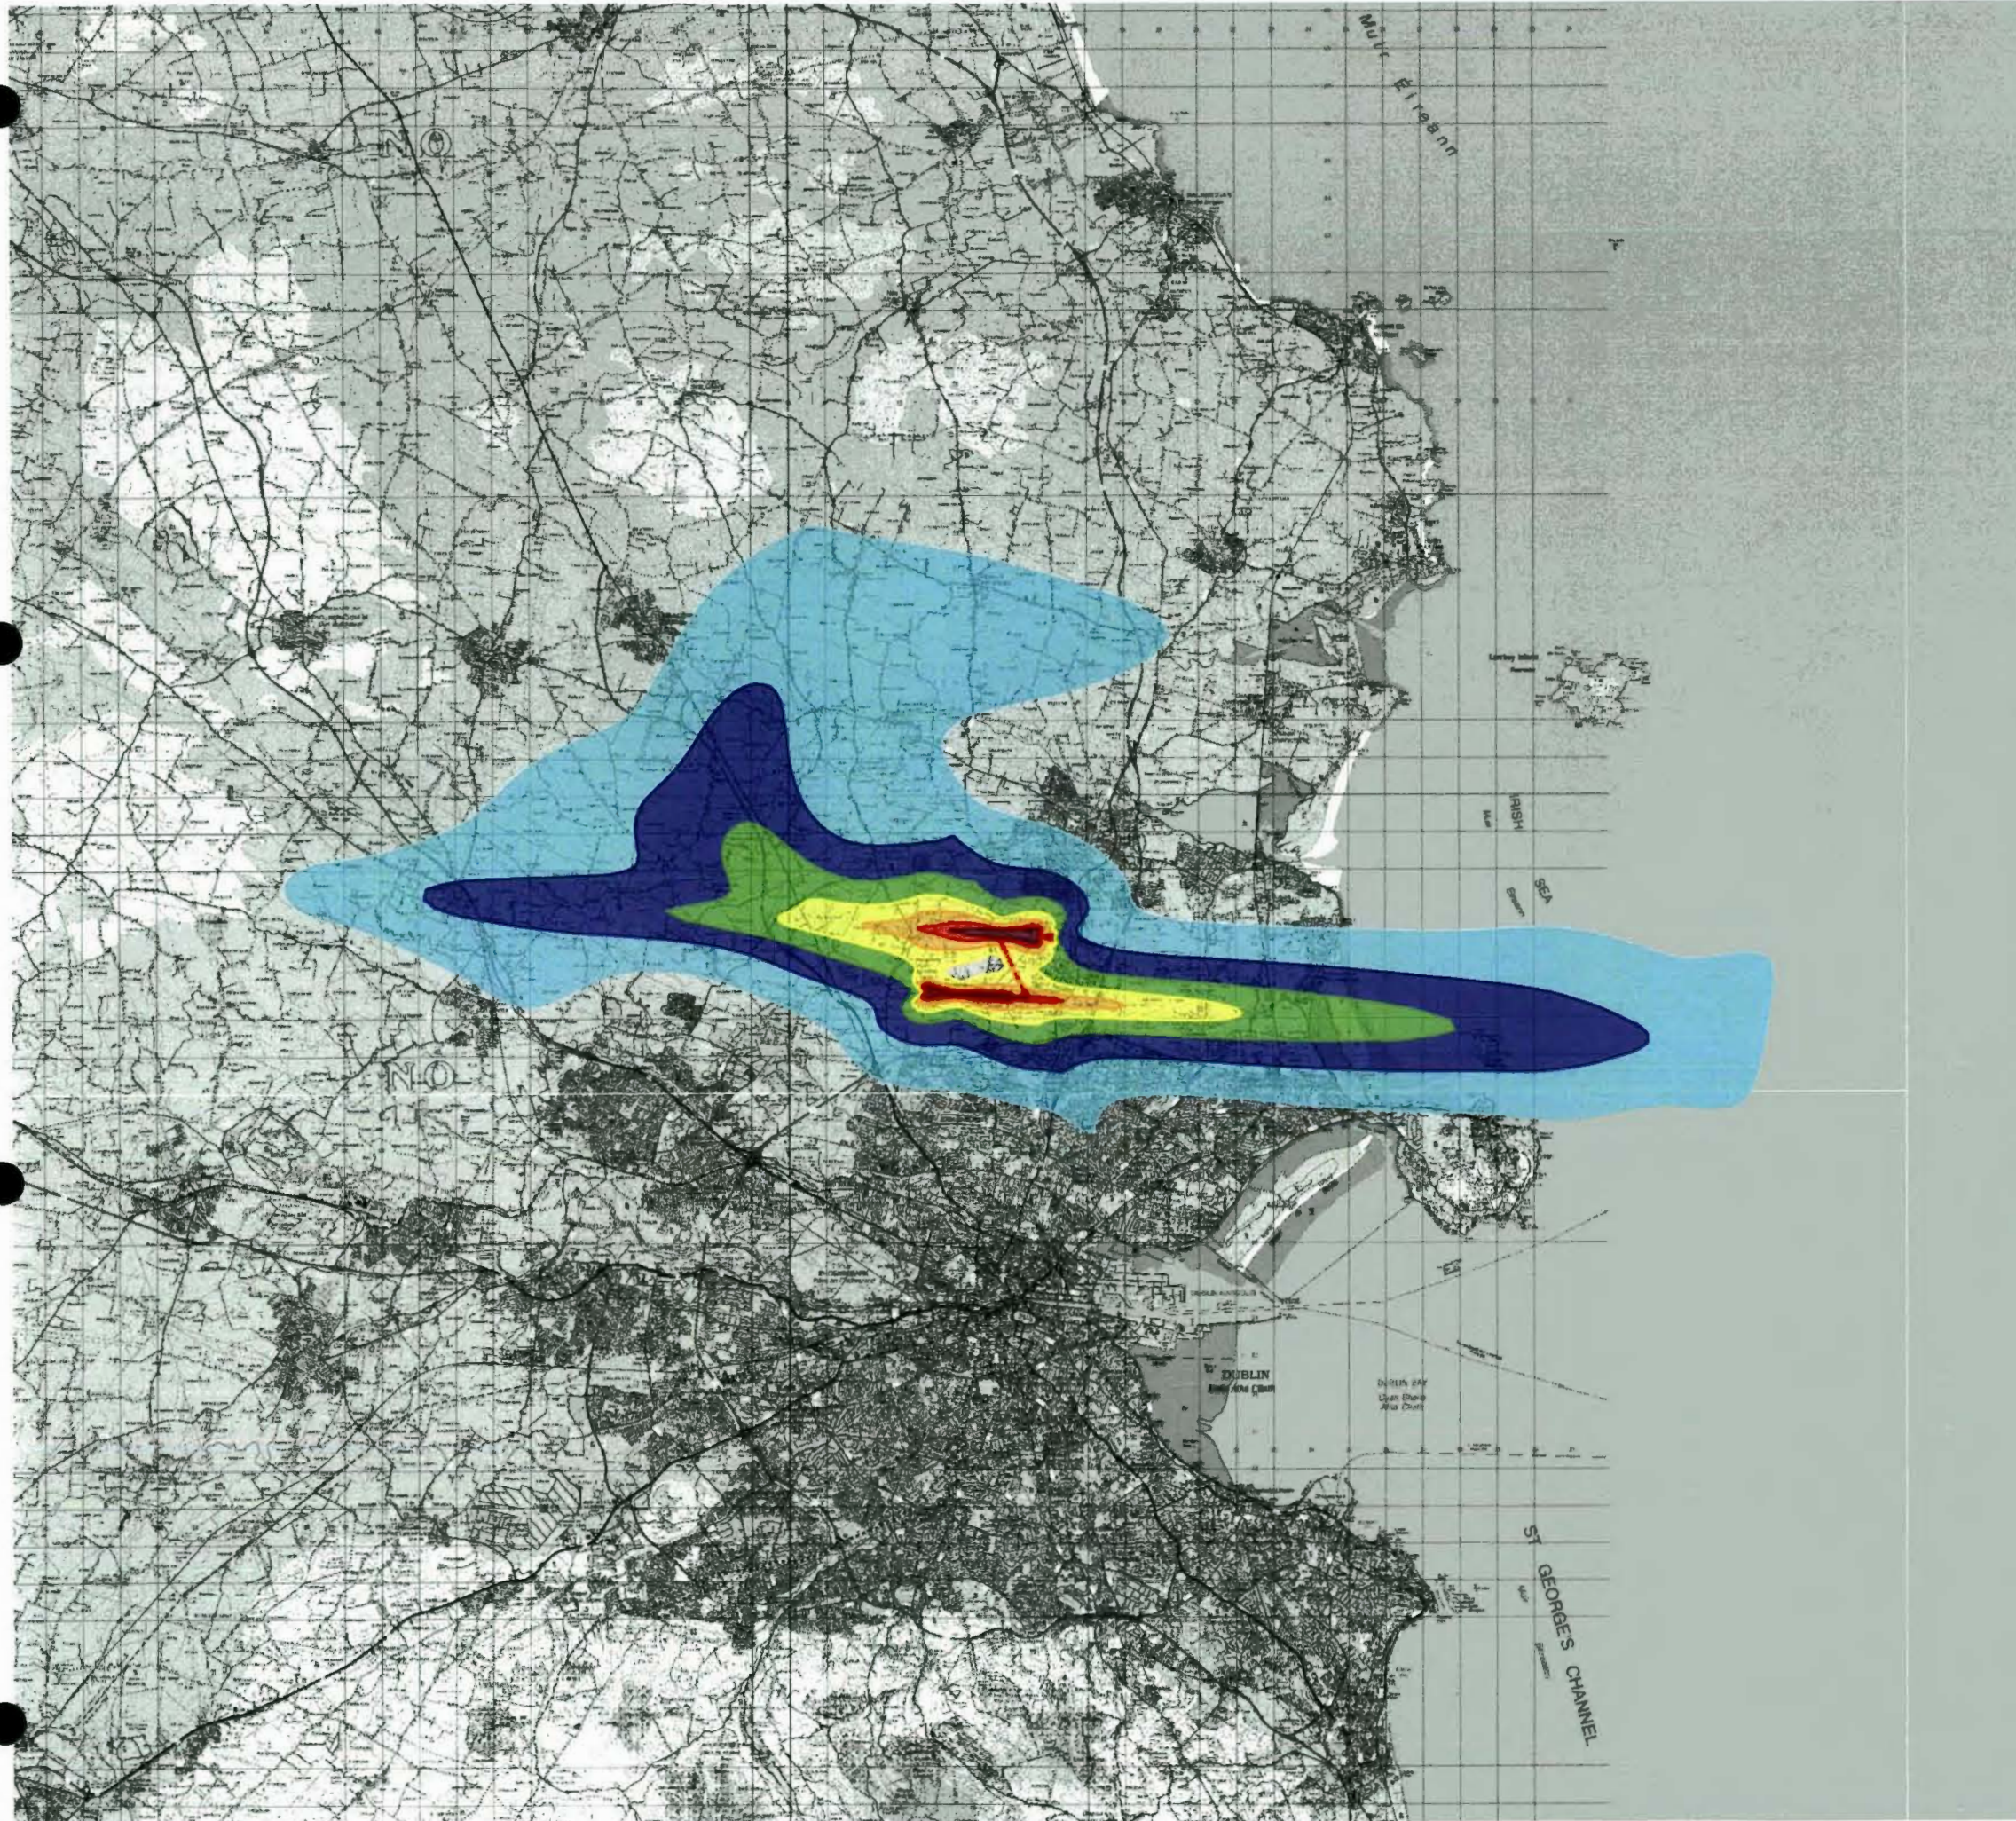

This drawing contains Ordnance Survey Ireland data
© Copyright and database right 2020.

LEGEND:

45 - 49 dB(A) L_{evening}
50 - 54 dB(A) L_{evening}
55 - 59 dB(A) L_{evening}
60 - 64 dB(A) L_{evening}
65 - 69 dB(A) L_{evening}
70 - 74 dB(A) L_{evening}
75+ dB(A) L_{evening}

Rev	Date	Description	Initials

REVISIONS

**Bickerdike
Allen
Partners**
Architecture
Acoustics
Technology

121 Salusbury Road, London, NW6 6RG
Email: mail@bickerdikeallen.com T: 0207 625 4411
www.bickerdikeallen.com F: 0207 625 0250

Dublin Airport
Change to Permitted Runway Operations


Forecast Levening Noise Contours
2025 Baseline
Figure 13C-32

DRAWN: DCH CHECKED: DC

DATE: October 2020 SCALE: 1:250000@A4

Drawing No:

A11267_18_DR351_1.0

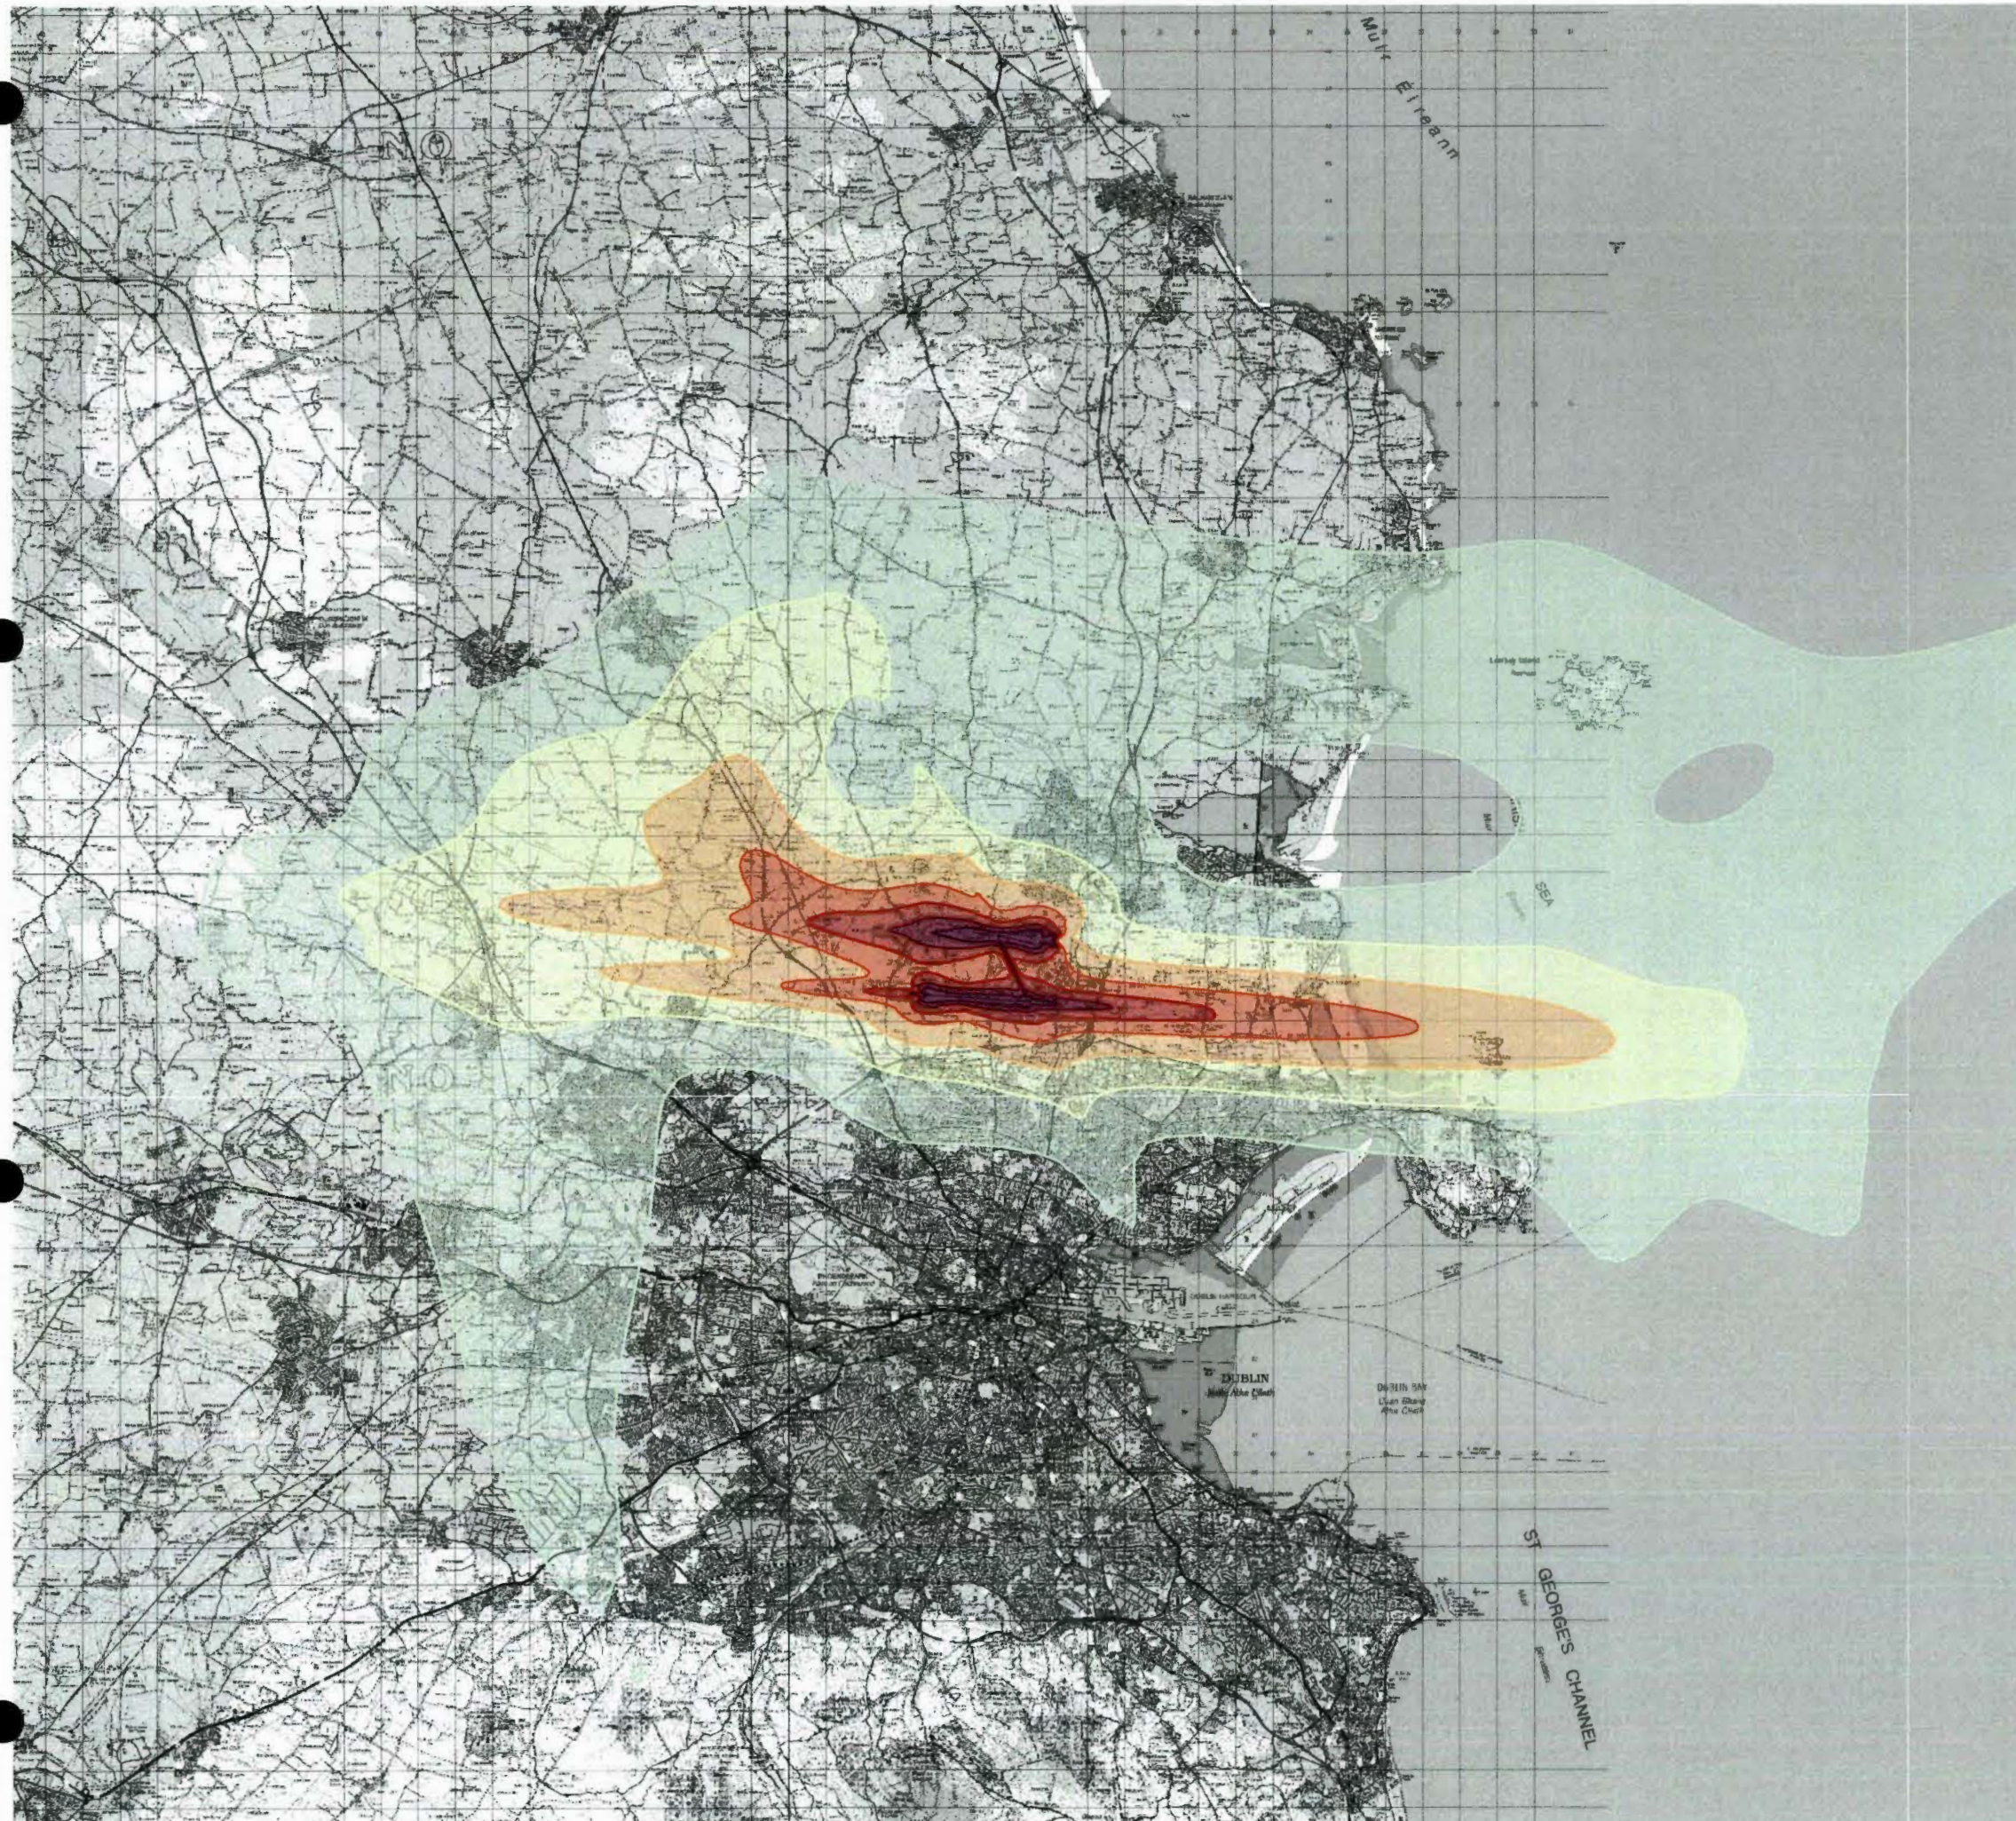

This drawing contains Ordnance Survey Ireland data
© Copyright and database right 2020.

LEGEND:

	45 - 49 dB(A) L_{den}
	50 - 54 dB(A) L_{den}
	55 - 59 dB(A) L_{den}
	60 - 64 dB(A) L_{den}
	65 - 69 dB(A) L_{den}
	70 - 74 dB(A) L_{den}
	75+ dB(A) L_{den}

Rev	Date	Description	Initials

REVISIONS

**Bickerdike
Allen
Partners**
Architecture
Acoustics
Technology

121 Salusbury Road, London, NW6 6RG
Email: mail@bickerdikeallen.com T: 0207 625 4411
www.bickerdikeallen.com F: 0207 625 0250

Dublin Airport
Change to Permitted Runway Operations


Forecast Lden Noise Contours
2025 Relevant Action
Figure 13C-33

DRAWN: DCH CHECKED: DC

DATE: October 2020 SCALE: 1:250000@A4

Drawing No:

A11267_18_DR352_1.0

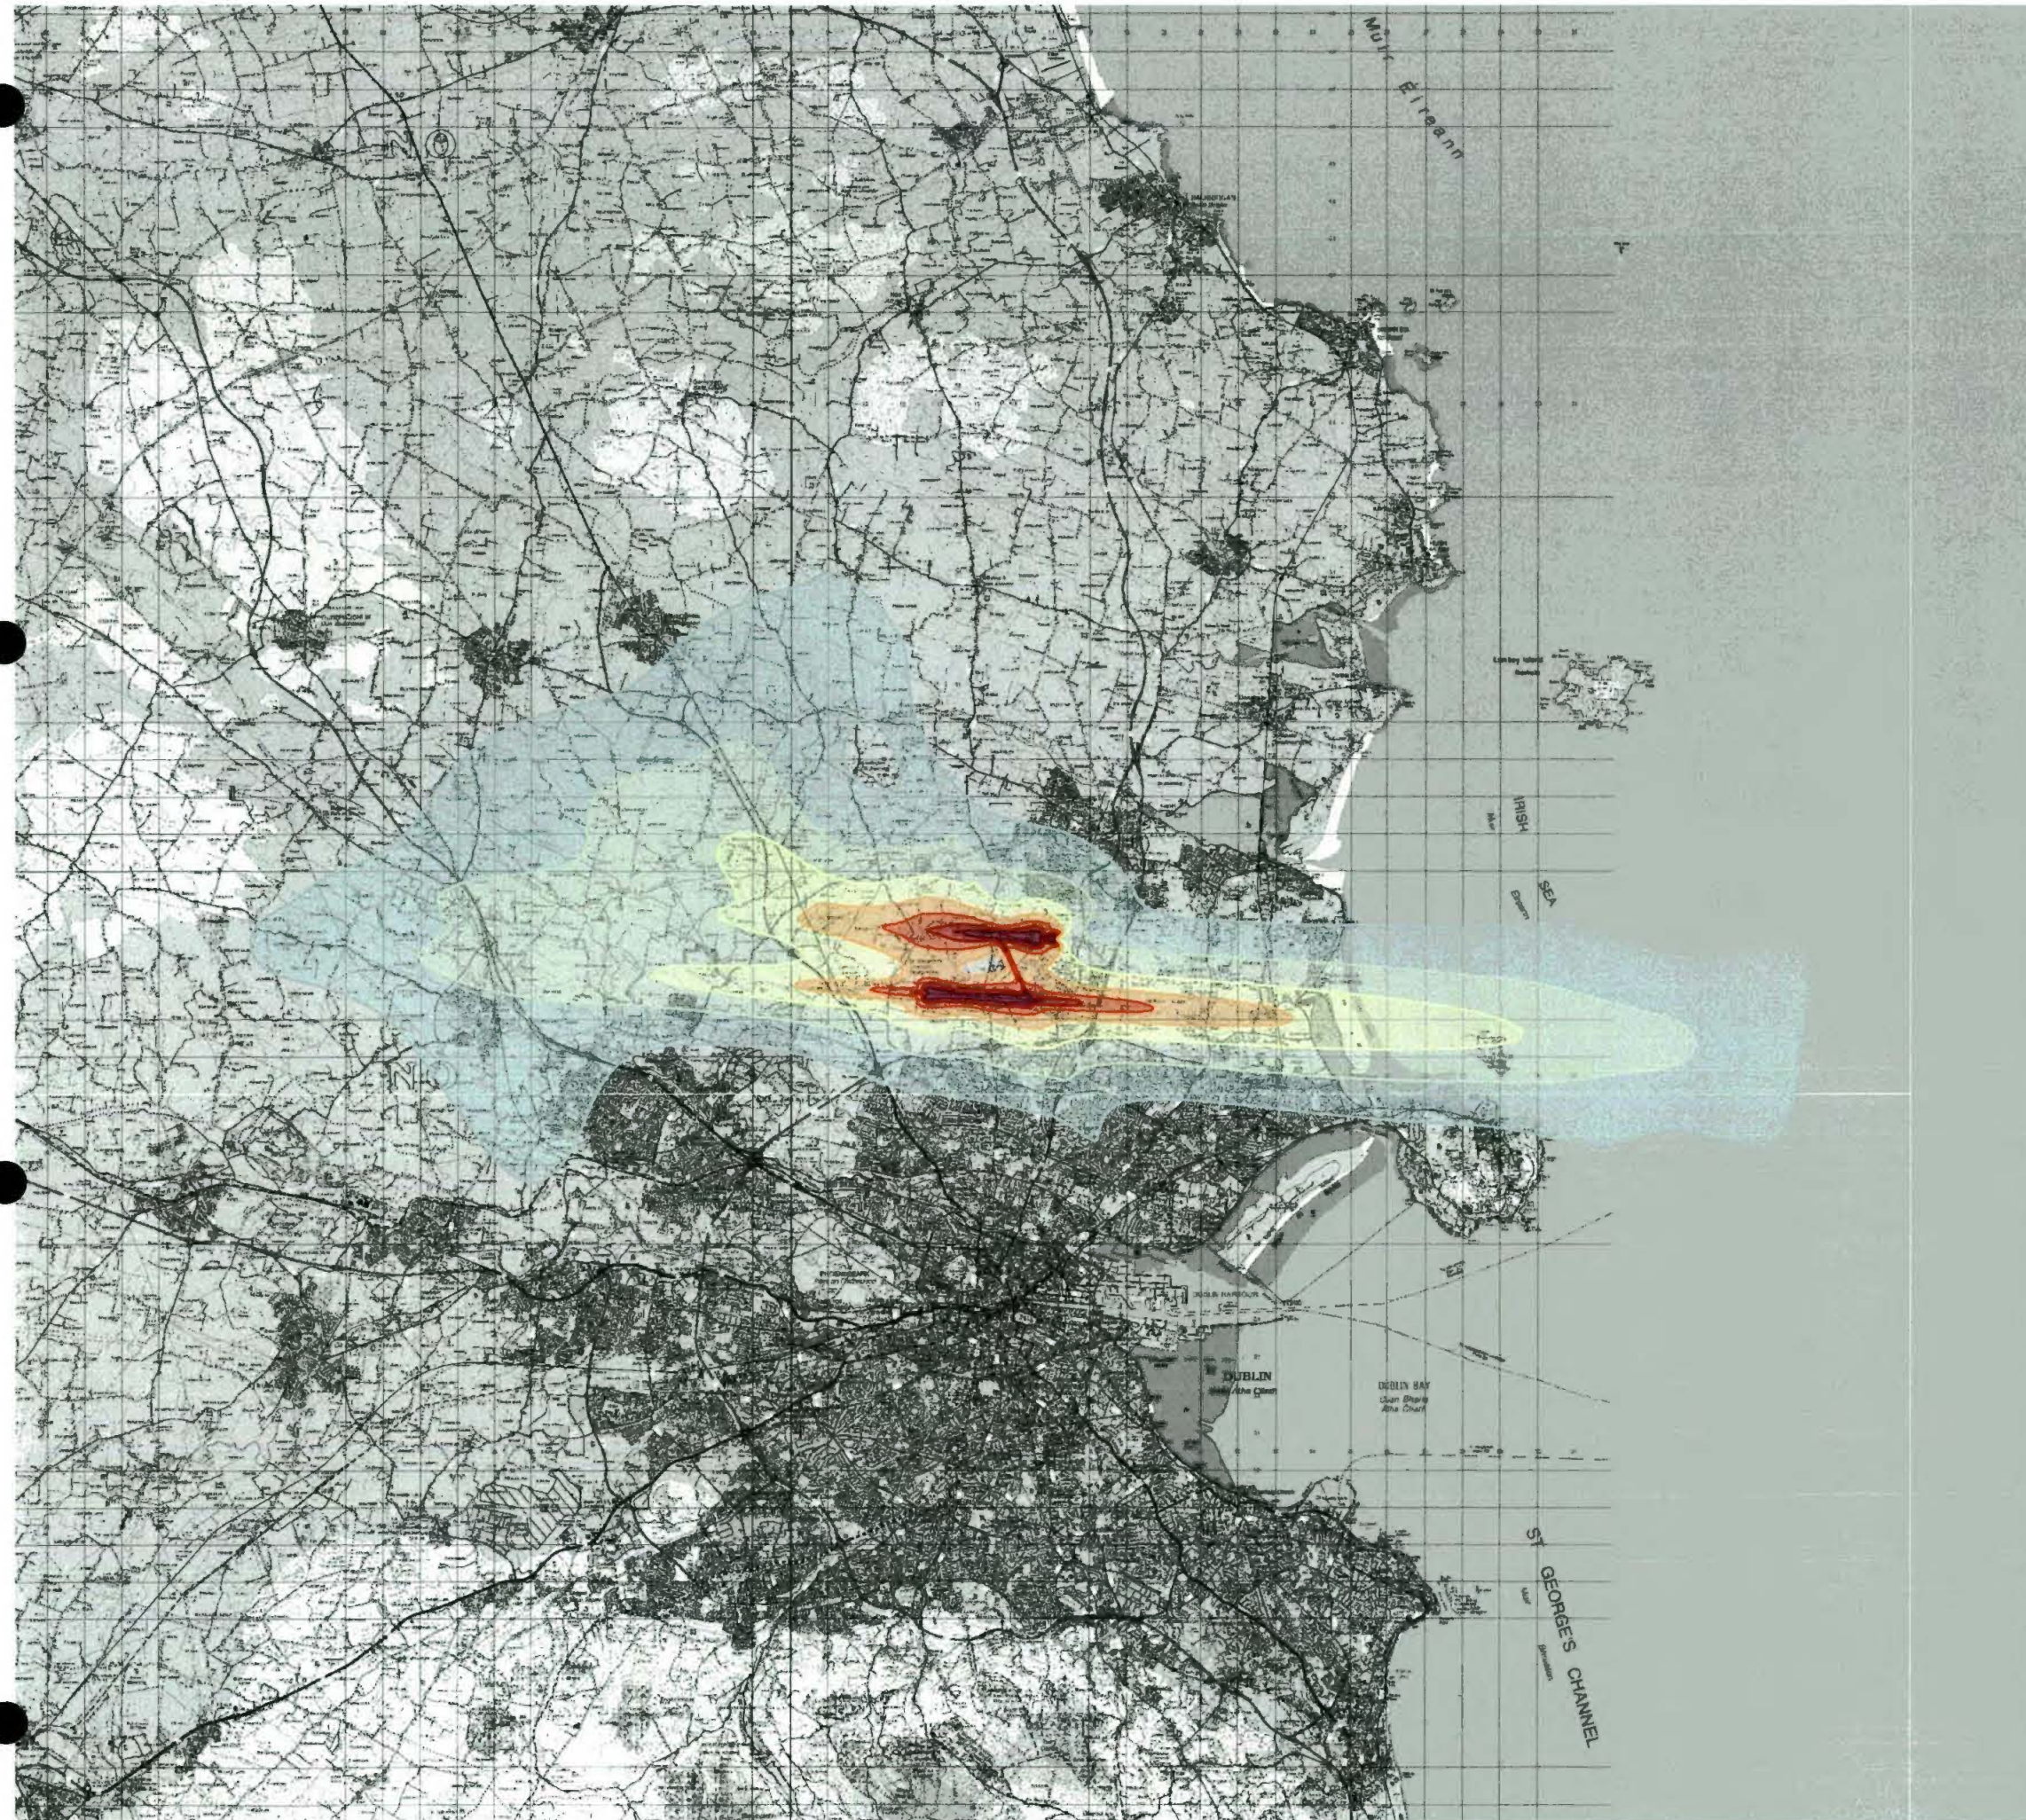

This drawing contains Ordnance Survey Ireland data
© Copyright and database right 2020.

LEGEND:

	40 - 44 dB(A) L_{night}
	45 - 49 dB(A) L_{night}
	50 - 54 dB(A) L_{night}
	55 - 59 dB(A) L_{night}
	60 - 64 dB(A) L_{night}
	65 - 69 dB(A) L_{night}
	70+ dB(A) L_{night}

Rev	Date	Description	Initials

REVISIONS

**Bickerdike
Allen
Partners**
Architecture
Acoustics
Technology

121 Salusbury Road, London, NW6 6RG
Email: mail@bickerdikeallen.com
www.bickerdikeallen.com

T: 0207 625 4411
F: 0207 625 0250

Dublin Airport
Change to Permitted Runway Operations


Forecast Night Noise Contours
2025 Relevant Action
Figure 13C-34

DRAWN: DCH CHECKED: DC

DATE: October 2020 SCALE: 1:250000@A4

Drawing No:

A11267_18_DR353_1.0

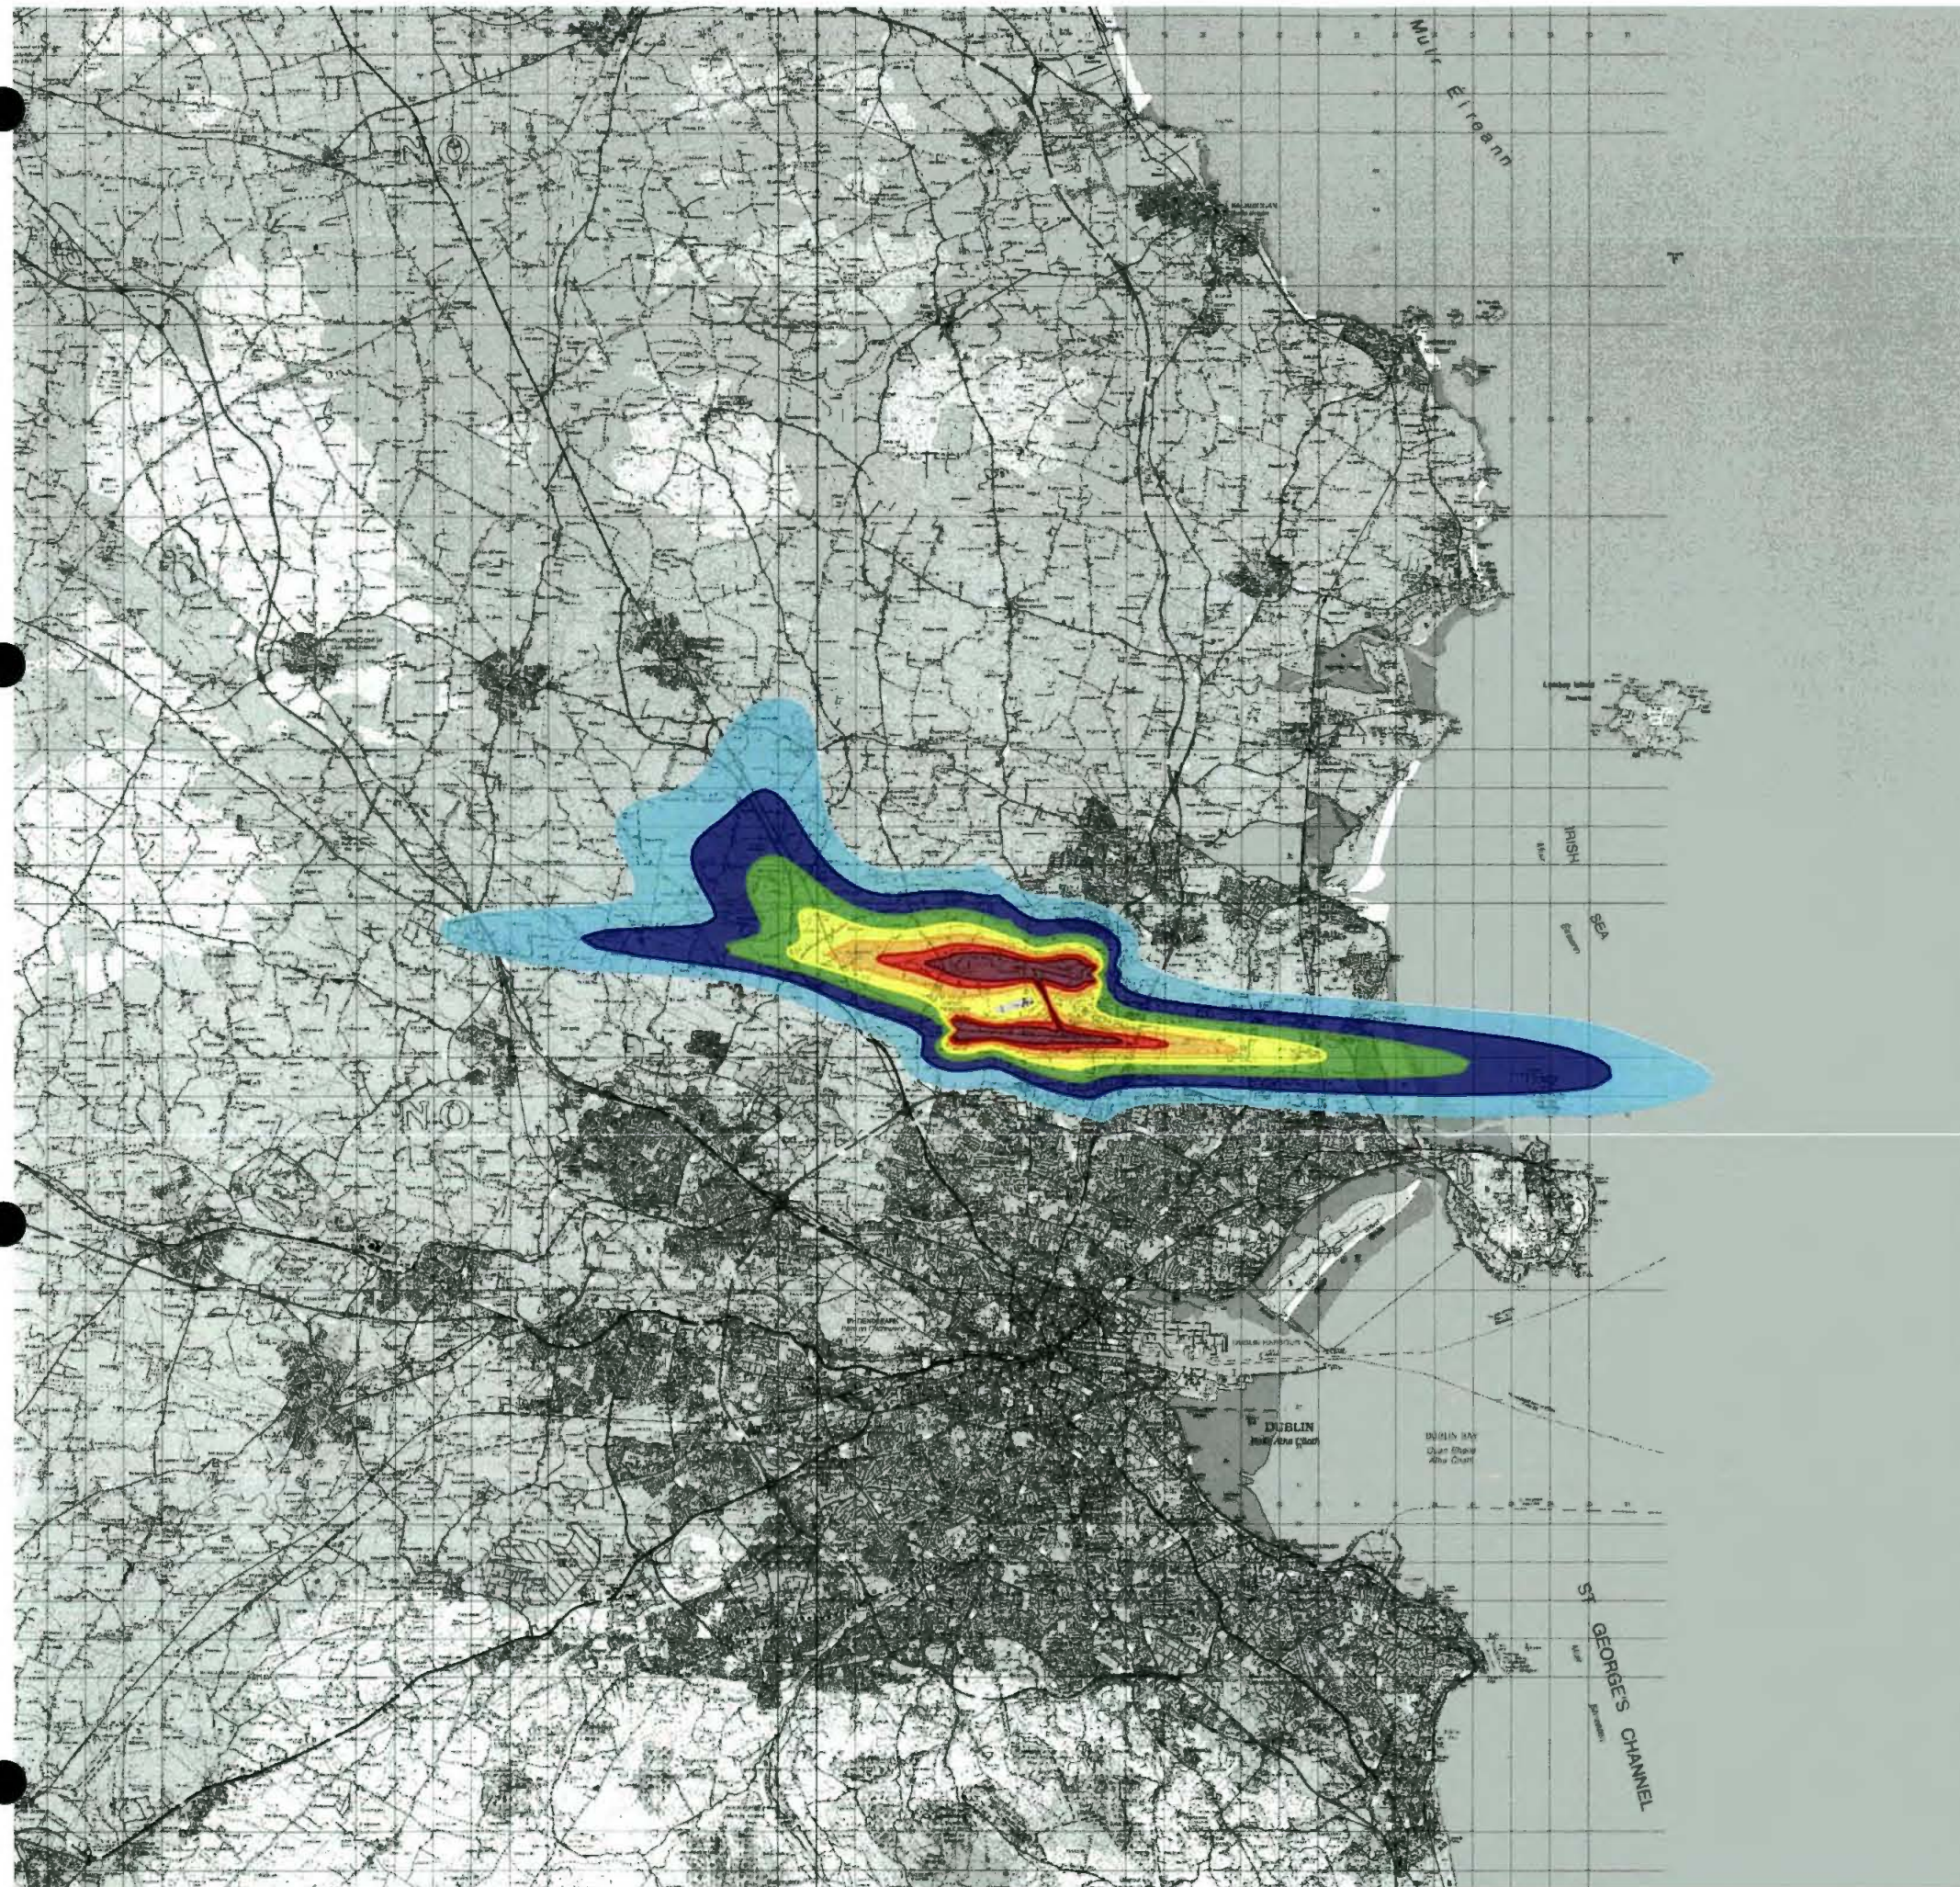

This drawing contains Ordnance Survey Ireland data
© Copyright and database right 2020.

LEGEND:

- 51 - 53 dB(A) $L_{Aeq,16h}$
- 54 - 56 dB(A) $L_{Aeq,16h}$
- 57 - 59 dB(A) $L_{Aeq,16h}$
- 60 - 62 dB(A) $L_{Aeq,16h}$
- 63 - 65 dB(A) $L_{Aeq,16h}$
- 66 - 68 dB(A) $L_{Aeq,16h}$
- 69+ dB(A) $L_{Aeq,16h}$

Rev	Date	Description	Initials

REVISIONS

**Bickerdike
Allen
Partners**
Architecture
Acoustics
Technology

121 Salusbury Road, London, NW6 6RG
Email: mail@bickerdikeallen.com
www.bickerdikeallen.com

18-12-2020F 20A/0668
FINAL COCO PL DEPT
T: 0207 625 4411
F: 0207 625 0250

Dublin Airport
Change to Permitted Runway Operations


Forecast Summer Day Noise Contours
2025 Relevant Action
Figure 13C-35

DRAWN: DCH CHECKED: DC

DATE: October 2020 SCALE: 1:250000@A4

Drawing No:

A11267_18_DR354_1.0

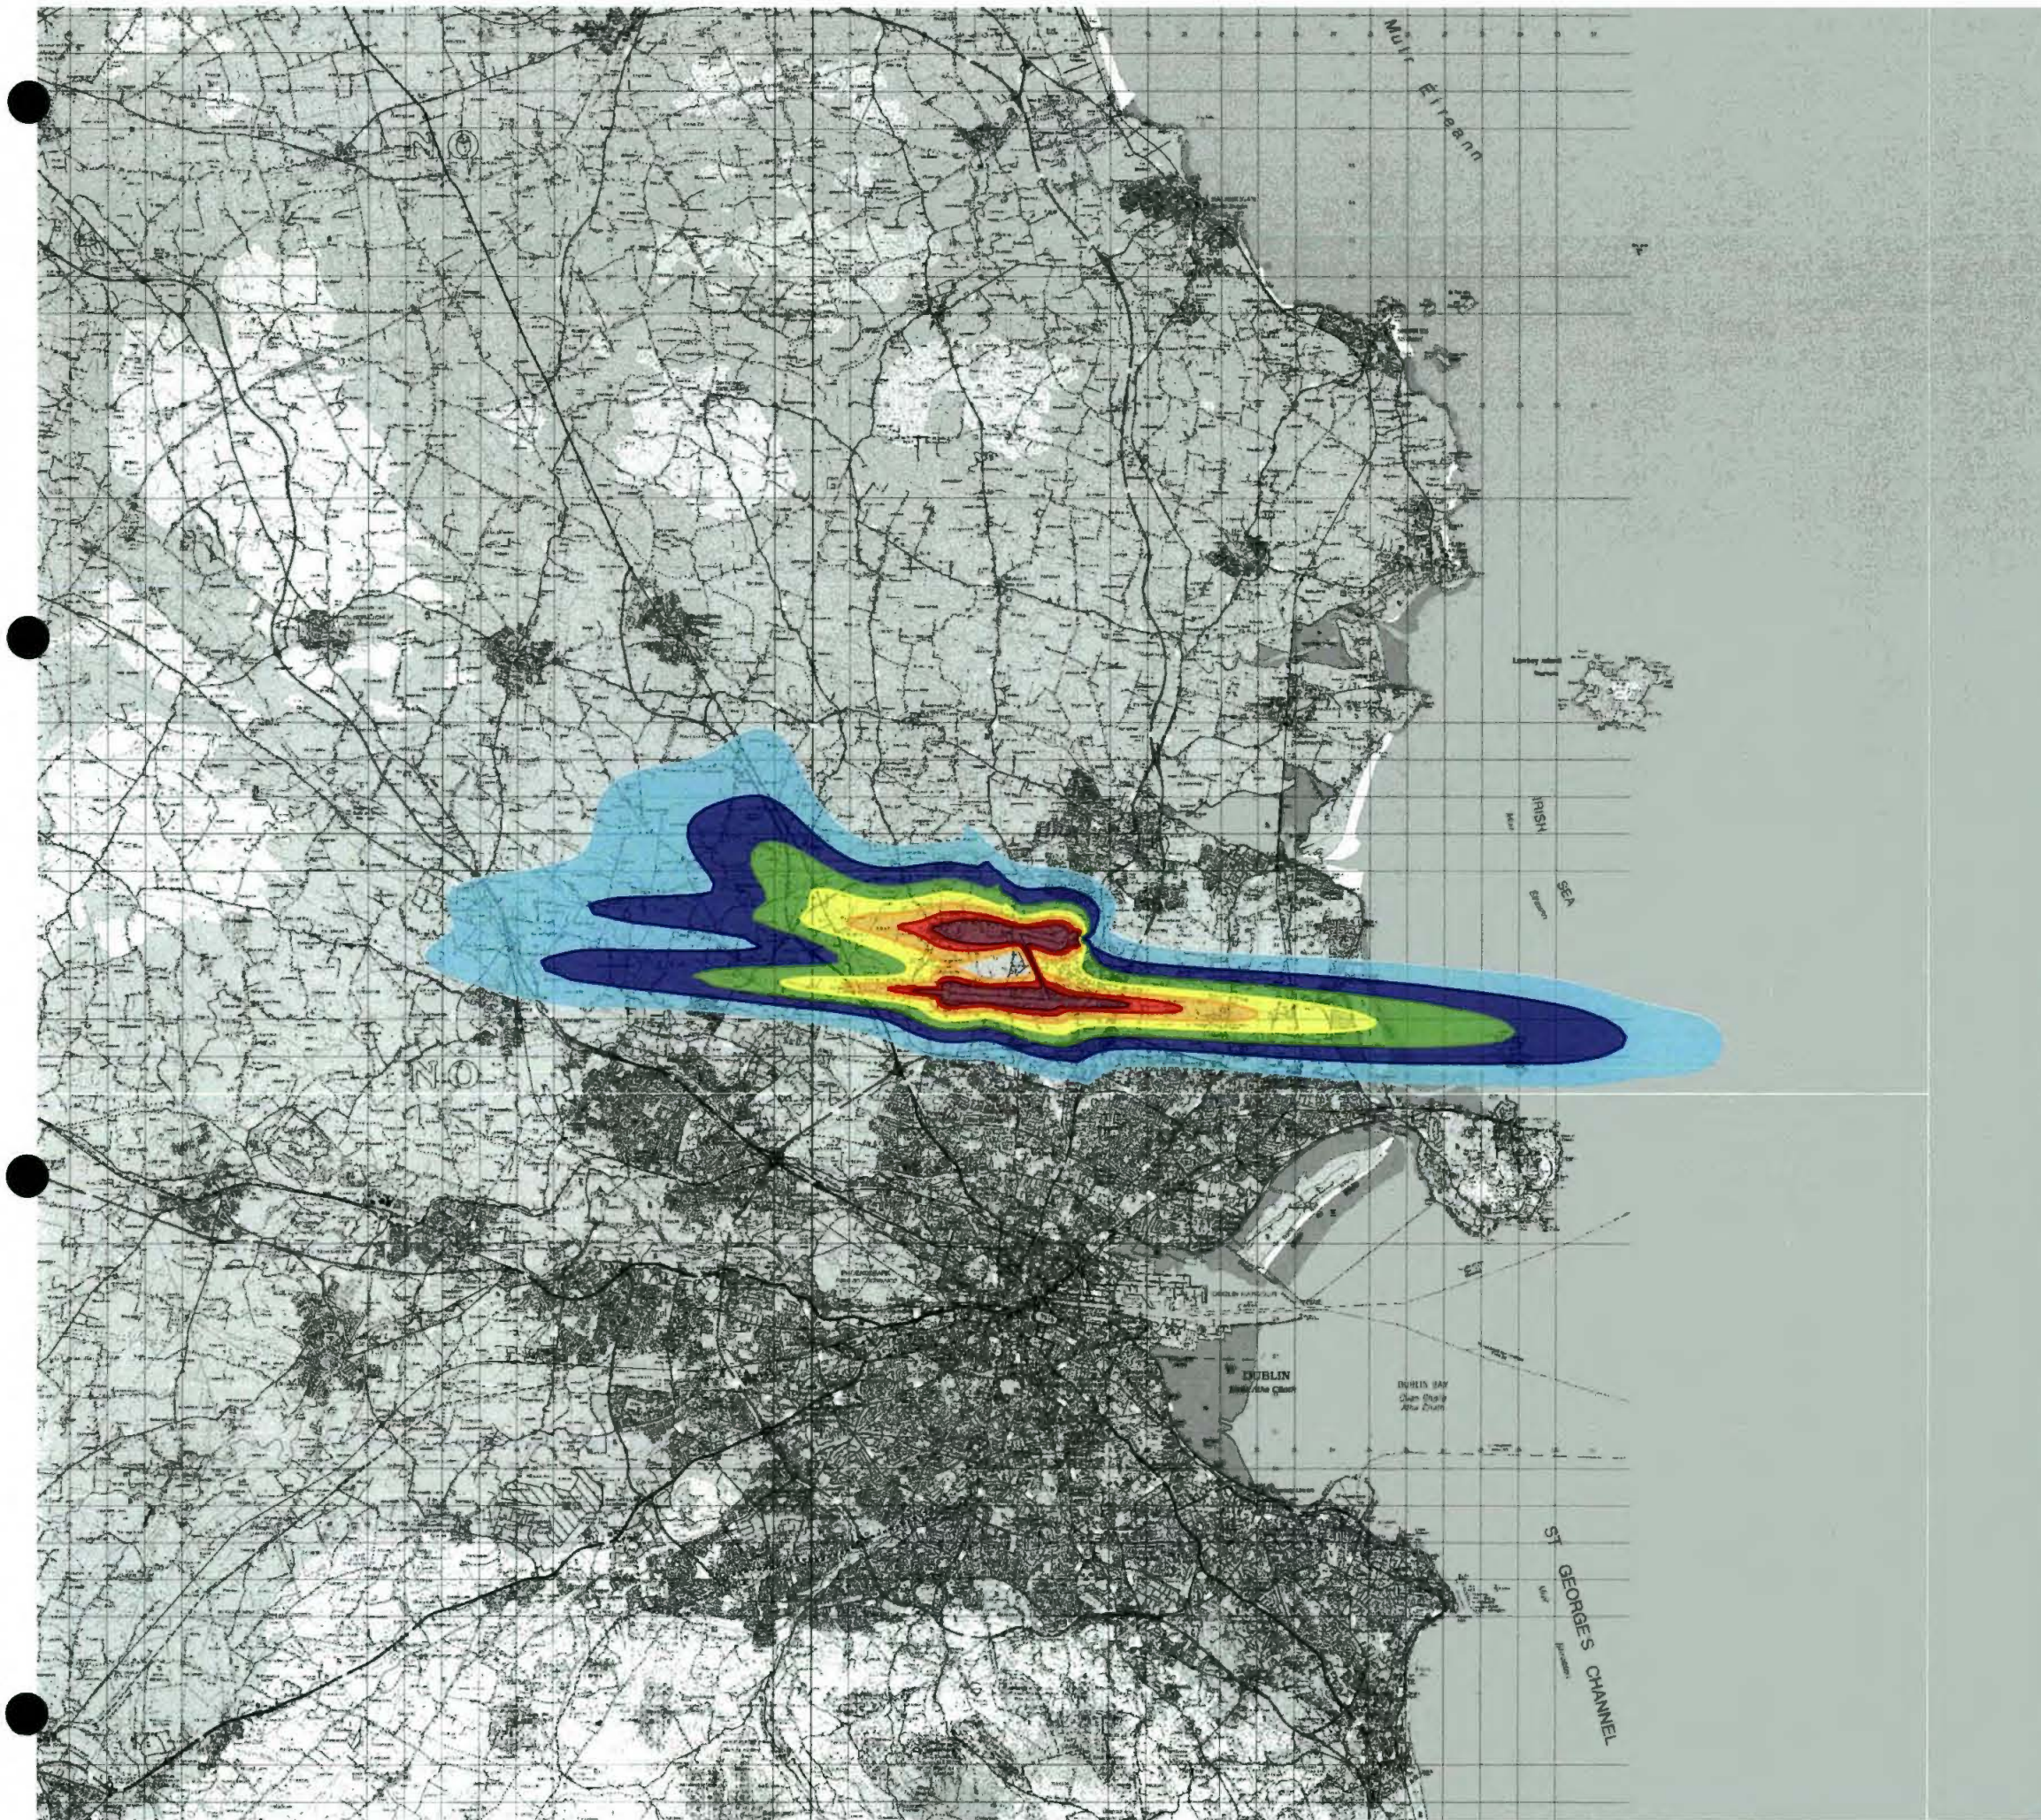

This drawing contains Ordnance Survey Ireland data
© Copyright and database right 2020.

LEGEND:

- 45 - 47 dB(A) $L_{Aeq,8h}$
- 48 - 50 dB(A) $L_{Aeq,8h}$
- 51 - 53 dB(A) $L_{Aeq,8h}$
- 54 - 56 dB(A) $L_{Aeq,8h}$
- 57 - 59 dB(A) $L_{Aeq,8h}$
- 60 - 62 dB(A) $L_{Aeq,8h}$
- 63+ dB(A) $L_{Aeq,8h}$

Rev	Date	Description	Initials

REVISIONS

**Bickerdike
Allen
Partners**
Architecture
Acoustics
Technology

121 Salusbury Road, London, NW6 6RG
Email: mail@bickerdikeallen.com
www.bickerdikeallen.com

T: 0207 625 4411
F: 0207 625 0250

Dublin Airport
Change to Permitted Runway Operations


Forecast Summer Night Noise Contours
2025 Relevant Action
Figure 13C-36

DRAWN: DCH CHECKED: DC

DATE: October 2020 SCALE: 1:250000@A4

Drawing No:

A11267_18_DR355_1.0

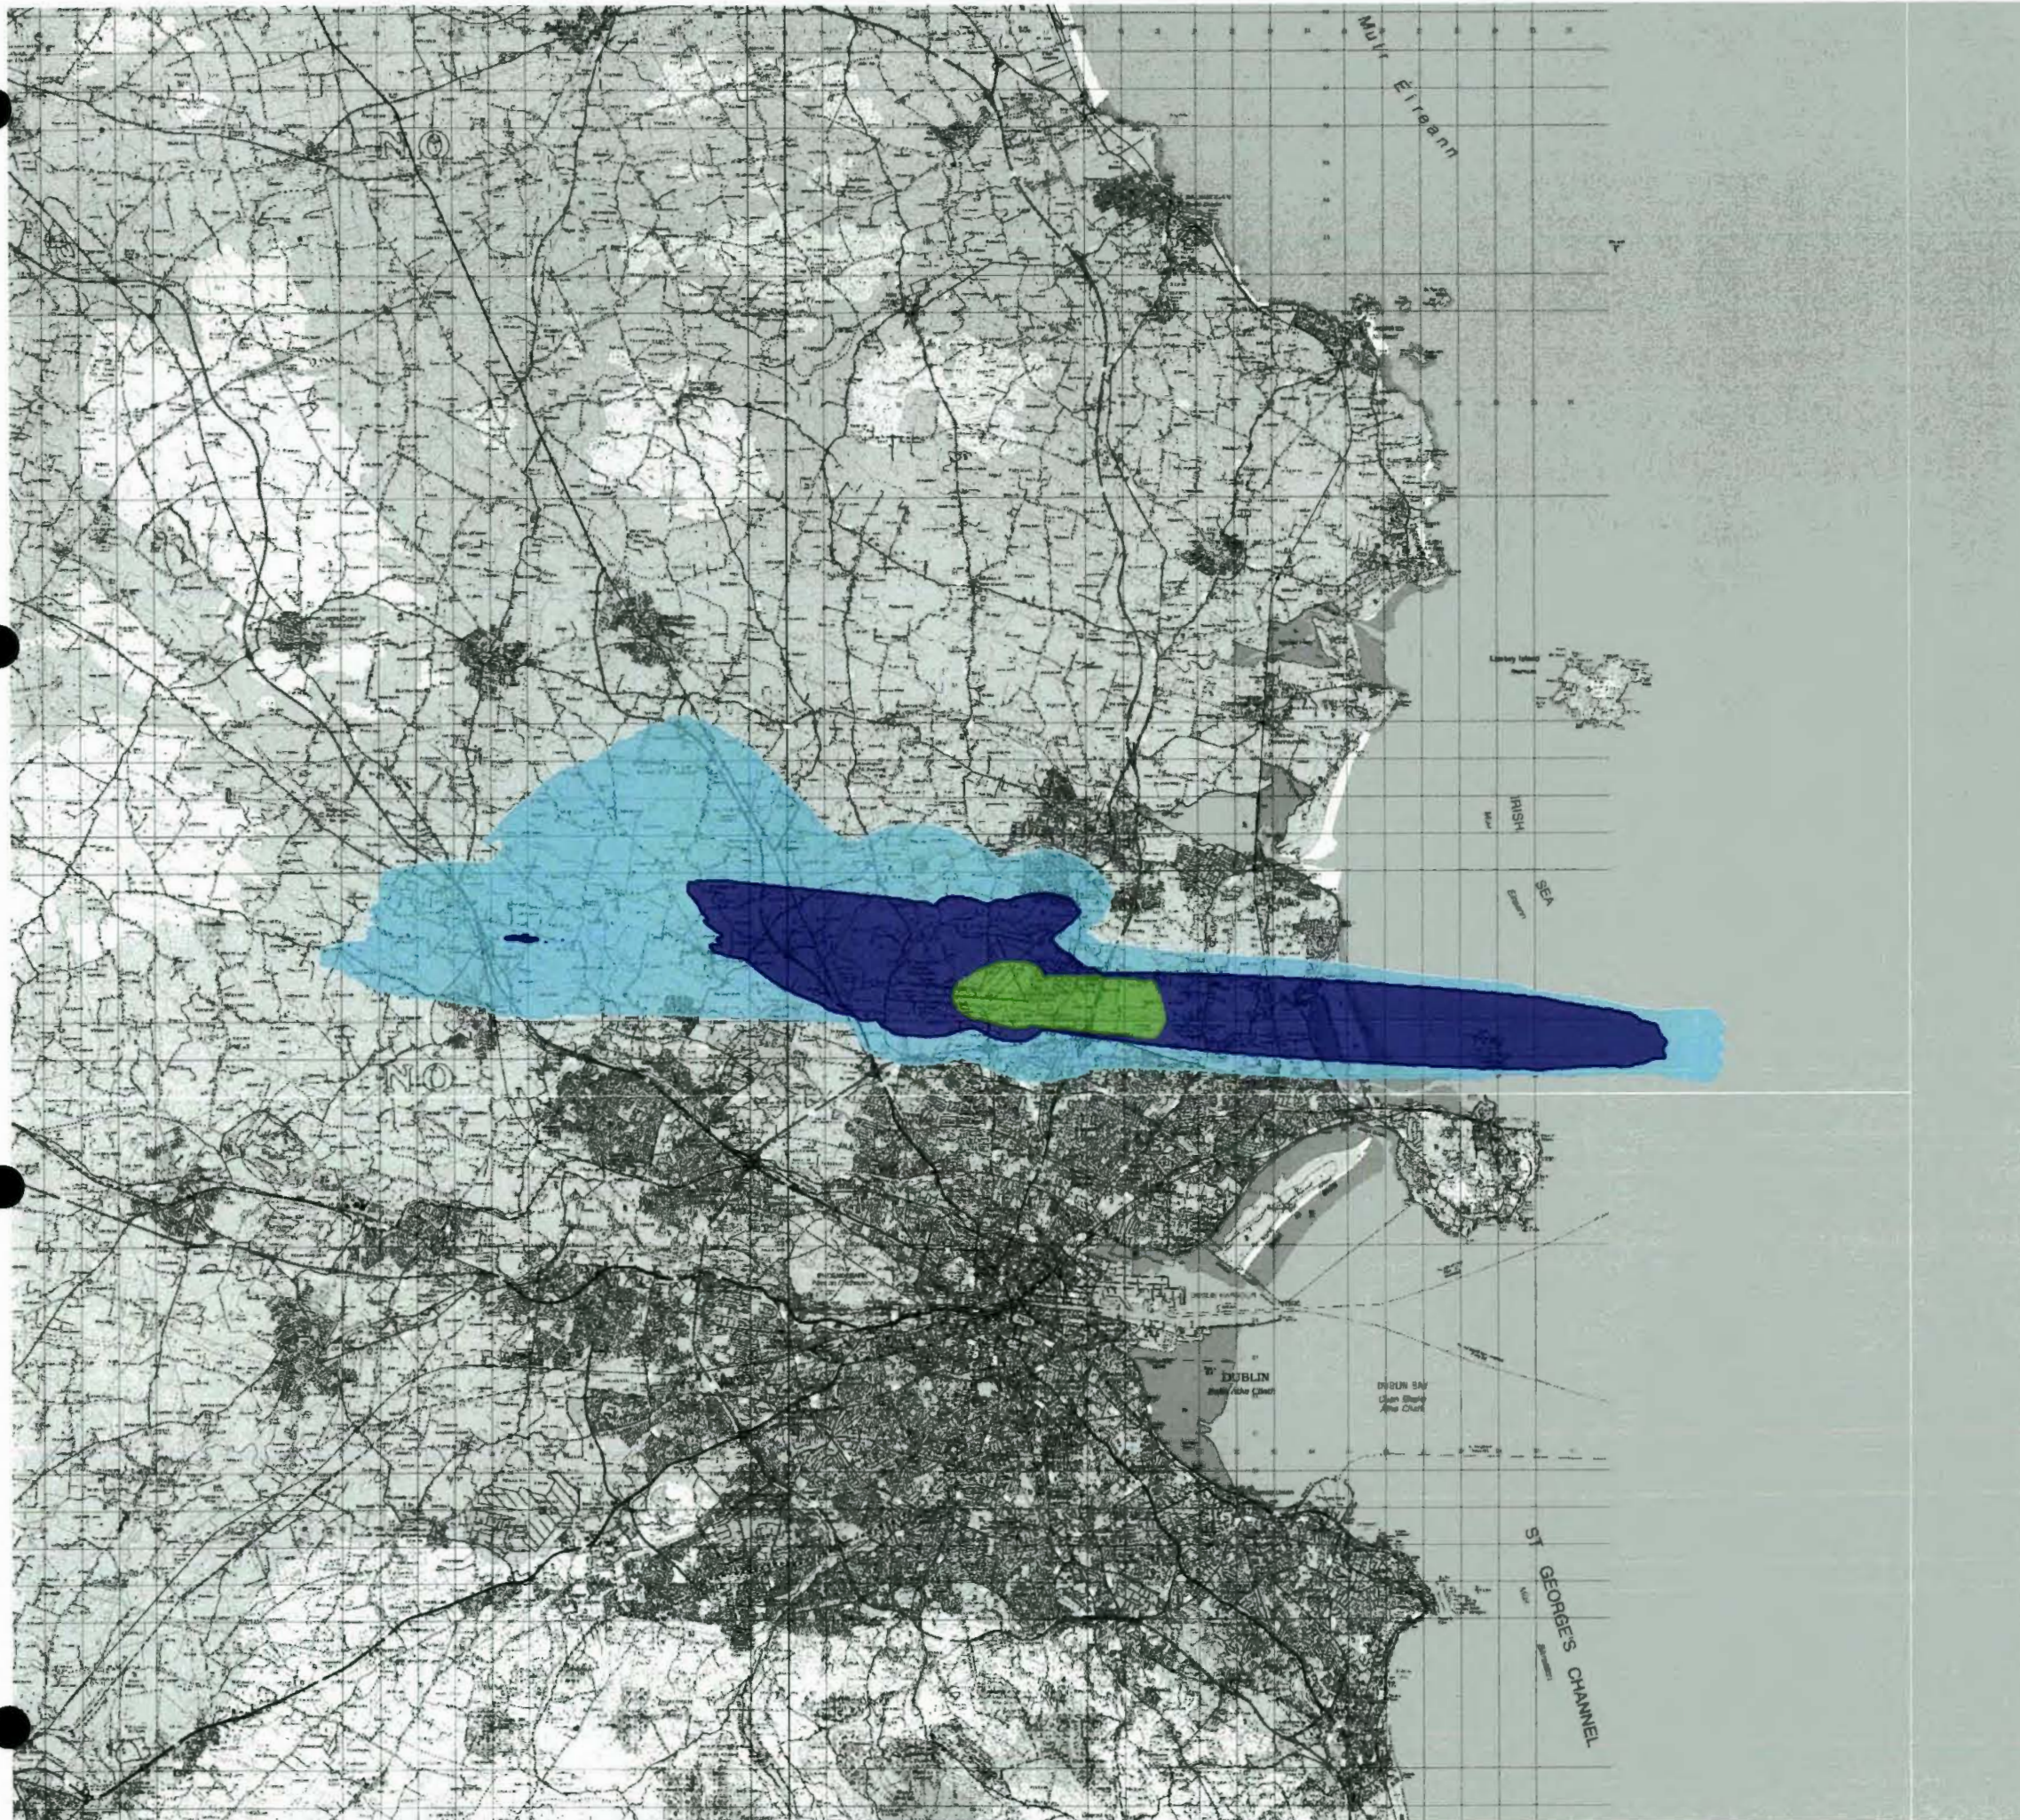

This drawing contains Ordnance Survey Ireland data
© Copyright and database right 2020.

LEGEND:

- 10 - 24 N60
- 25 - 49 N60
- 50+ N60

REVISIONS

**Bickerdike
Allen
Partners**
Architecture
Acoustics
Technology

121 Salusbury Road, London, NW6 6RG
Email: mail@bickerdikeallen.com T: 0207 625 4411
www.bickerdikeallen.com F: 0207 625 0250

Dublin Airport
Change to Permitted Runway Operations


Forecast Summer Night N60 Noise Contours
2025 Relevant Action
Figure 13C-38

DRAWN: DCH CHECKED: DC

DATE: October 2020 SCALE: 1:250000@A4

Drawing No:

A11267_18_DR357_1.0

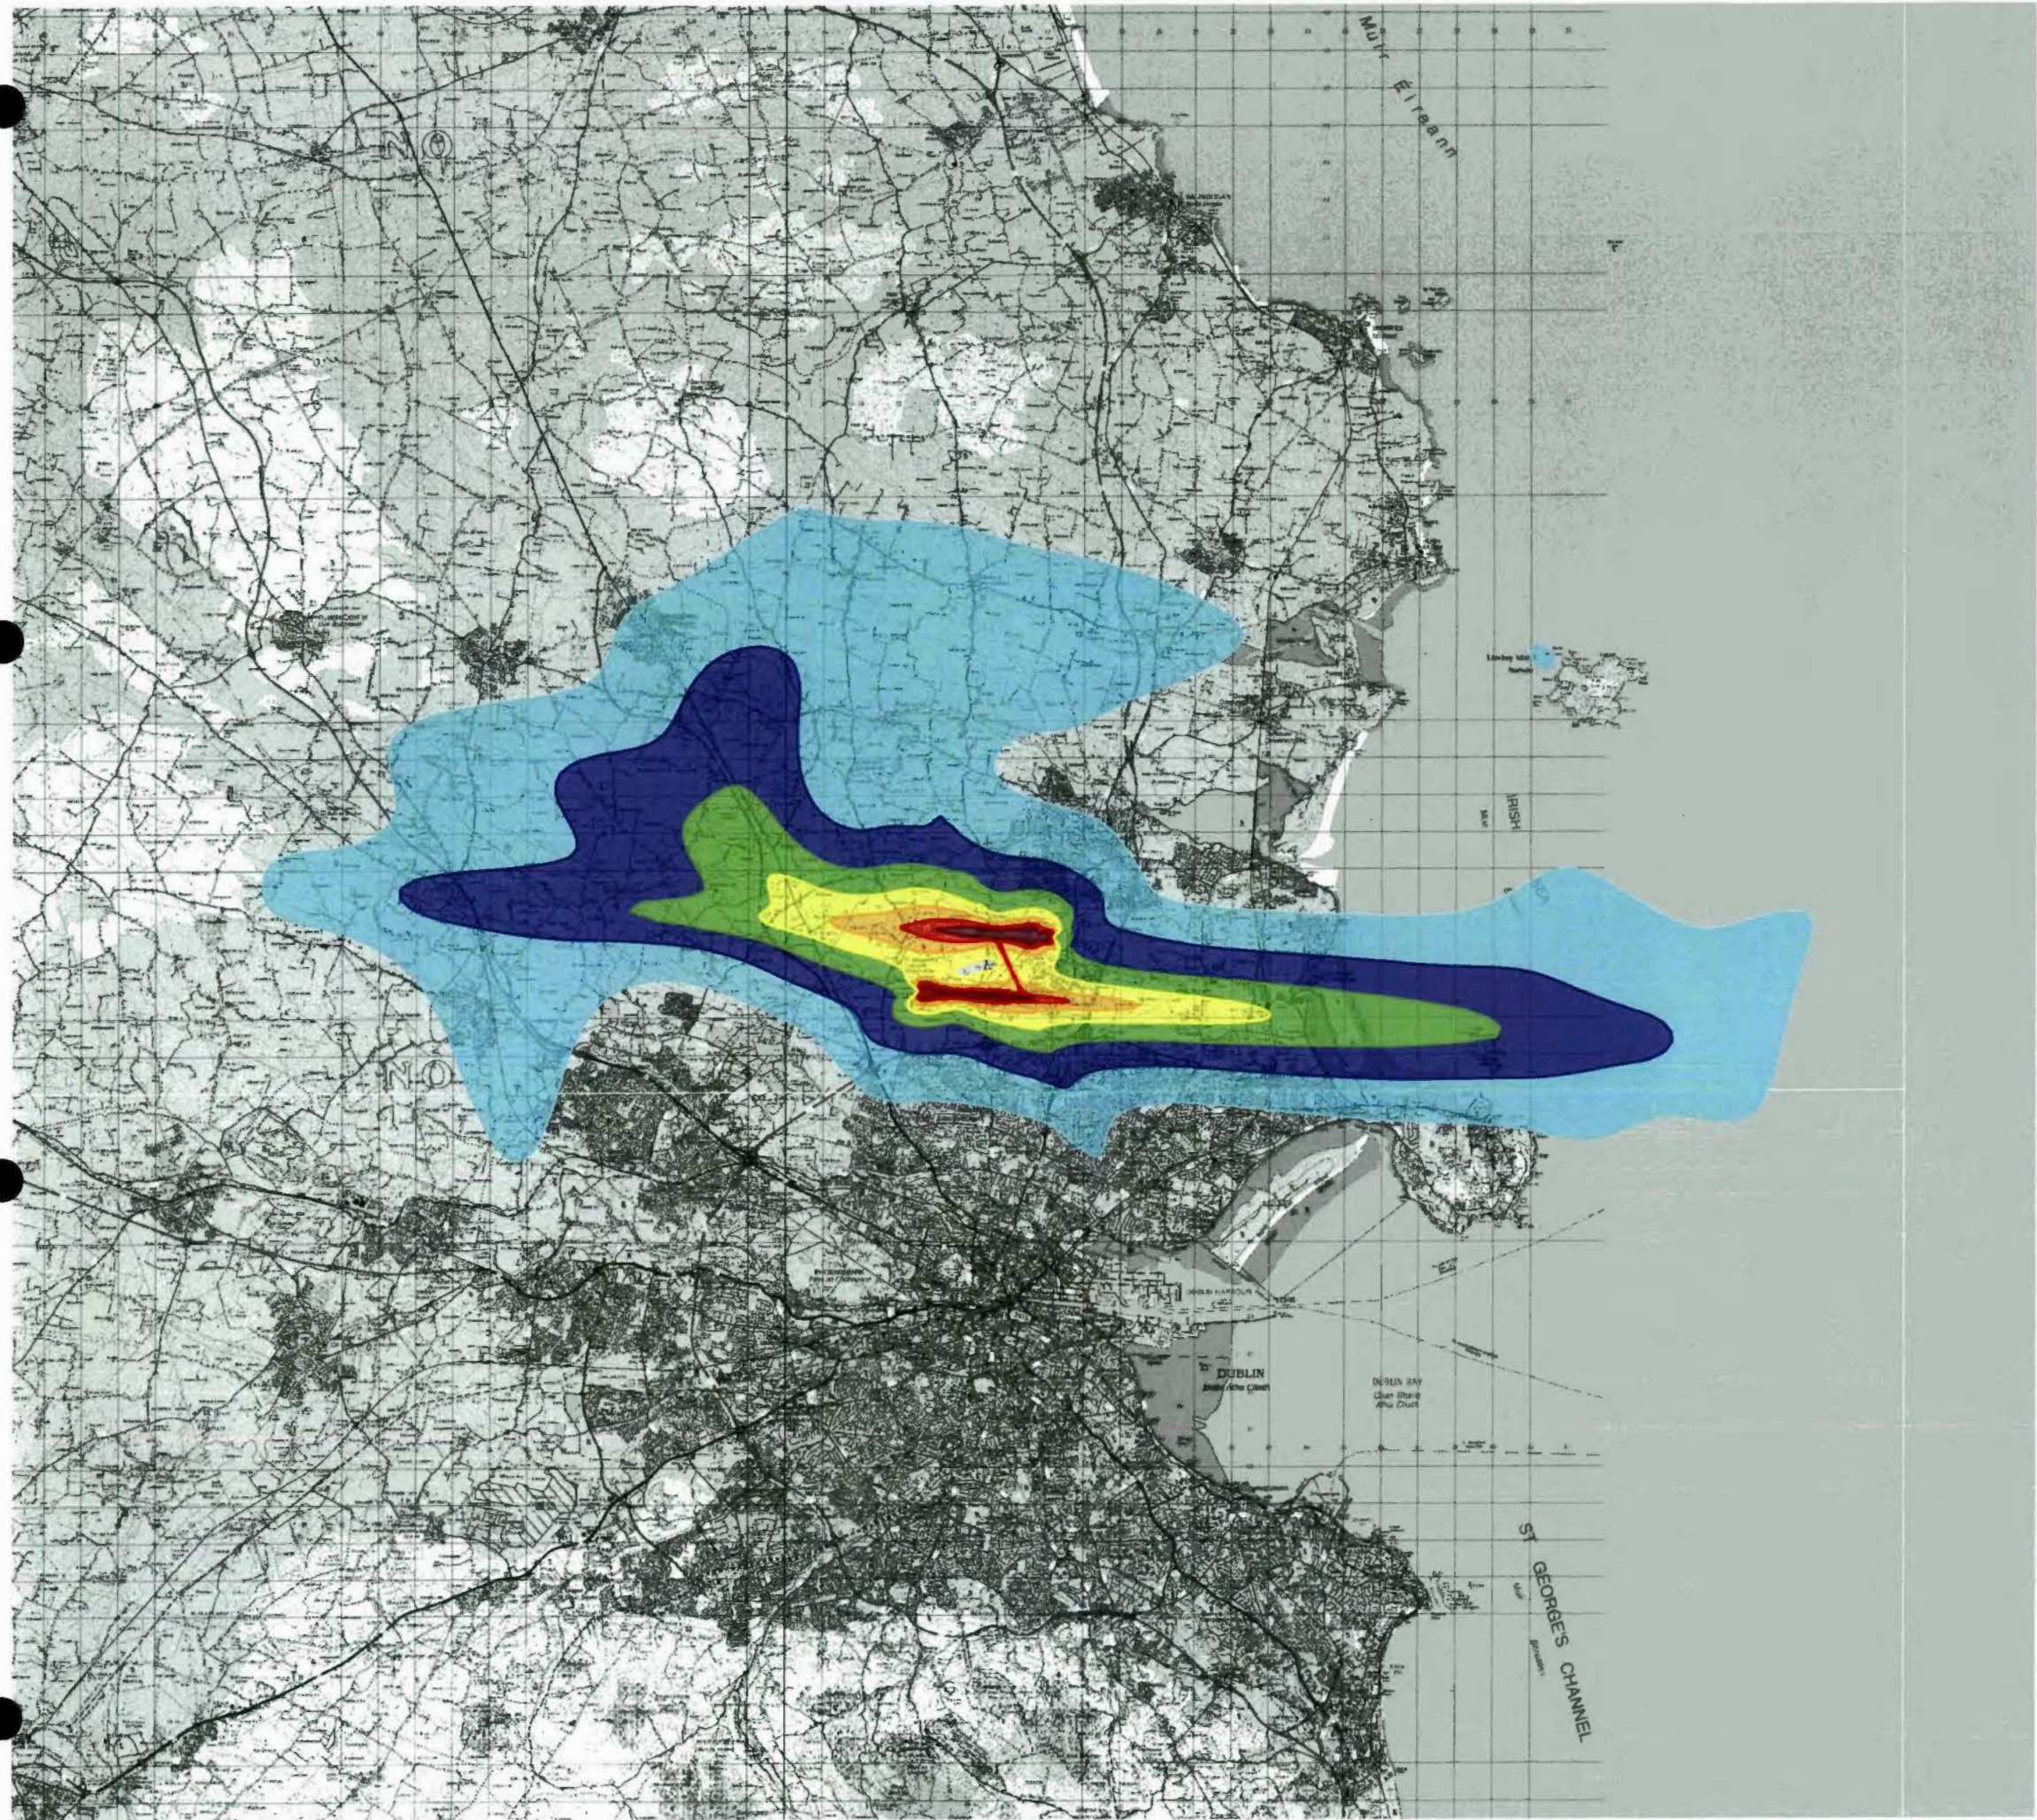

This drawing contains Ordnance Survey Ireland data
© Copyright and database right 2020.

LEGEND:

- 45 - 49 dB(A) L_{day}
- 50 - 54 dB(A) L_{day}
- 55 - 59 dB(A) L_{day}
- 60 - 64 dB(A) L_{day}
- 65 - 69 dB(A) L_{day}
- 70 - 74 dB(A) L_{day}
- 75+ dB(A) L_{day}

Rev	Date	Description	Initials

REVISIONS

**Bickerdike
Allen
Partners**
Architecture
Acoustics
Technology

121 Salusbury Road, London, NW6 6RG
Email: mail@bickerdikeallen.com T: 0207 625 4411
www.bickerdikeallen.com F: 0207 625 0250

Dublin Airport
Change to Permitted Runway Operations


Forecast Lday Noise Contours
2025 Relevant Action
Figure 13C-39

DRAWN: DCH CHECKED: DC

DATE: October 2020 SCALE: 1:250000@A4

Drawing No:

A11267_18_DR358_1.0

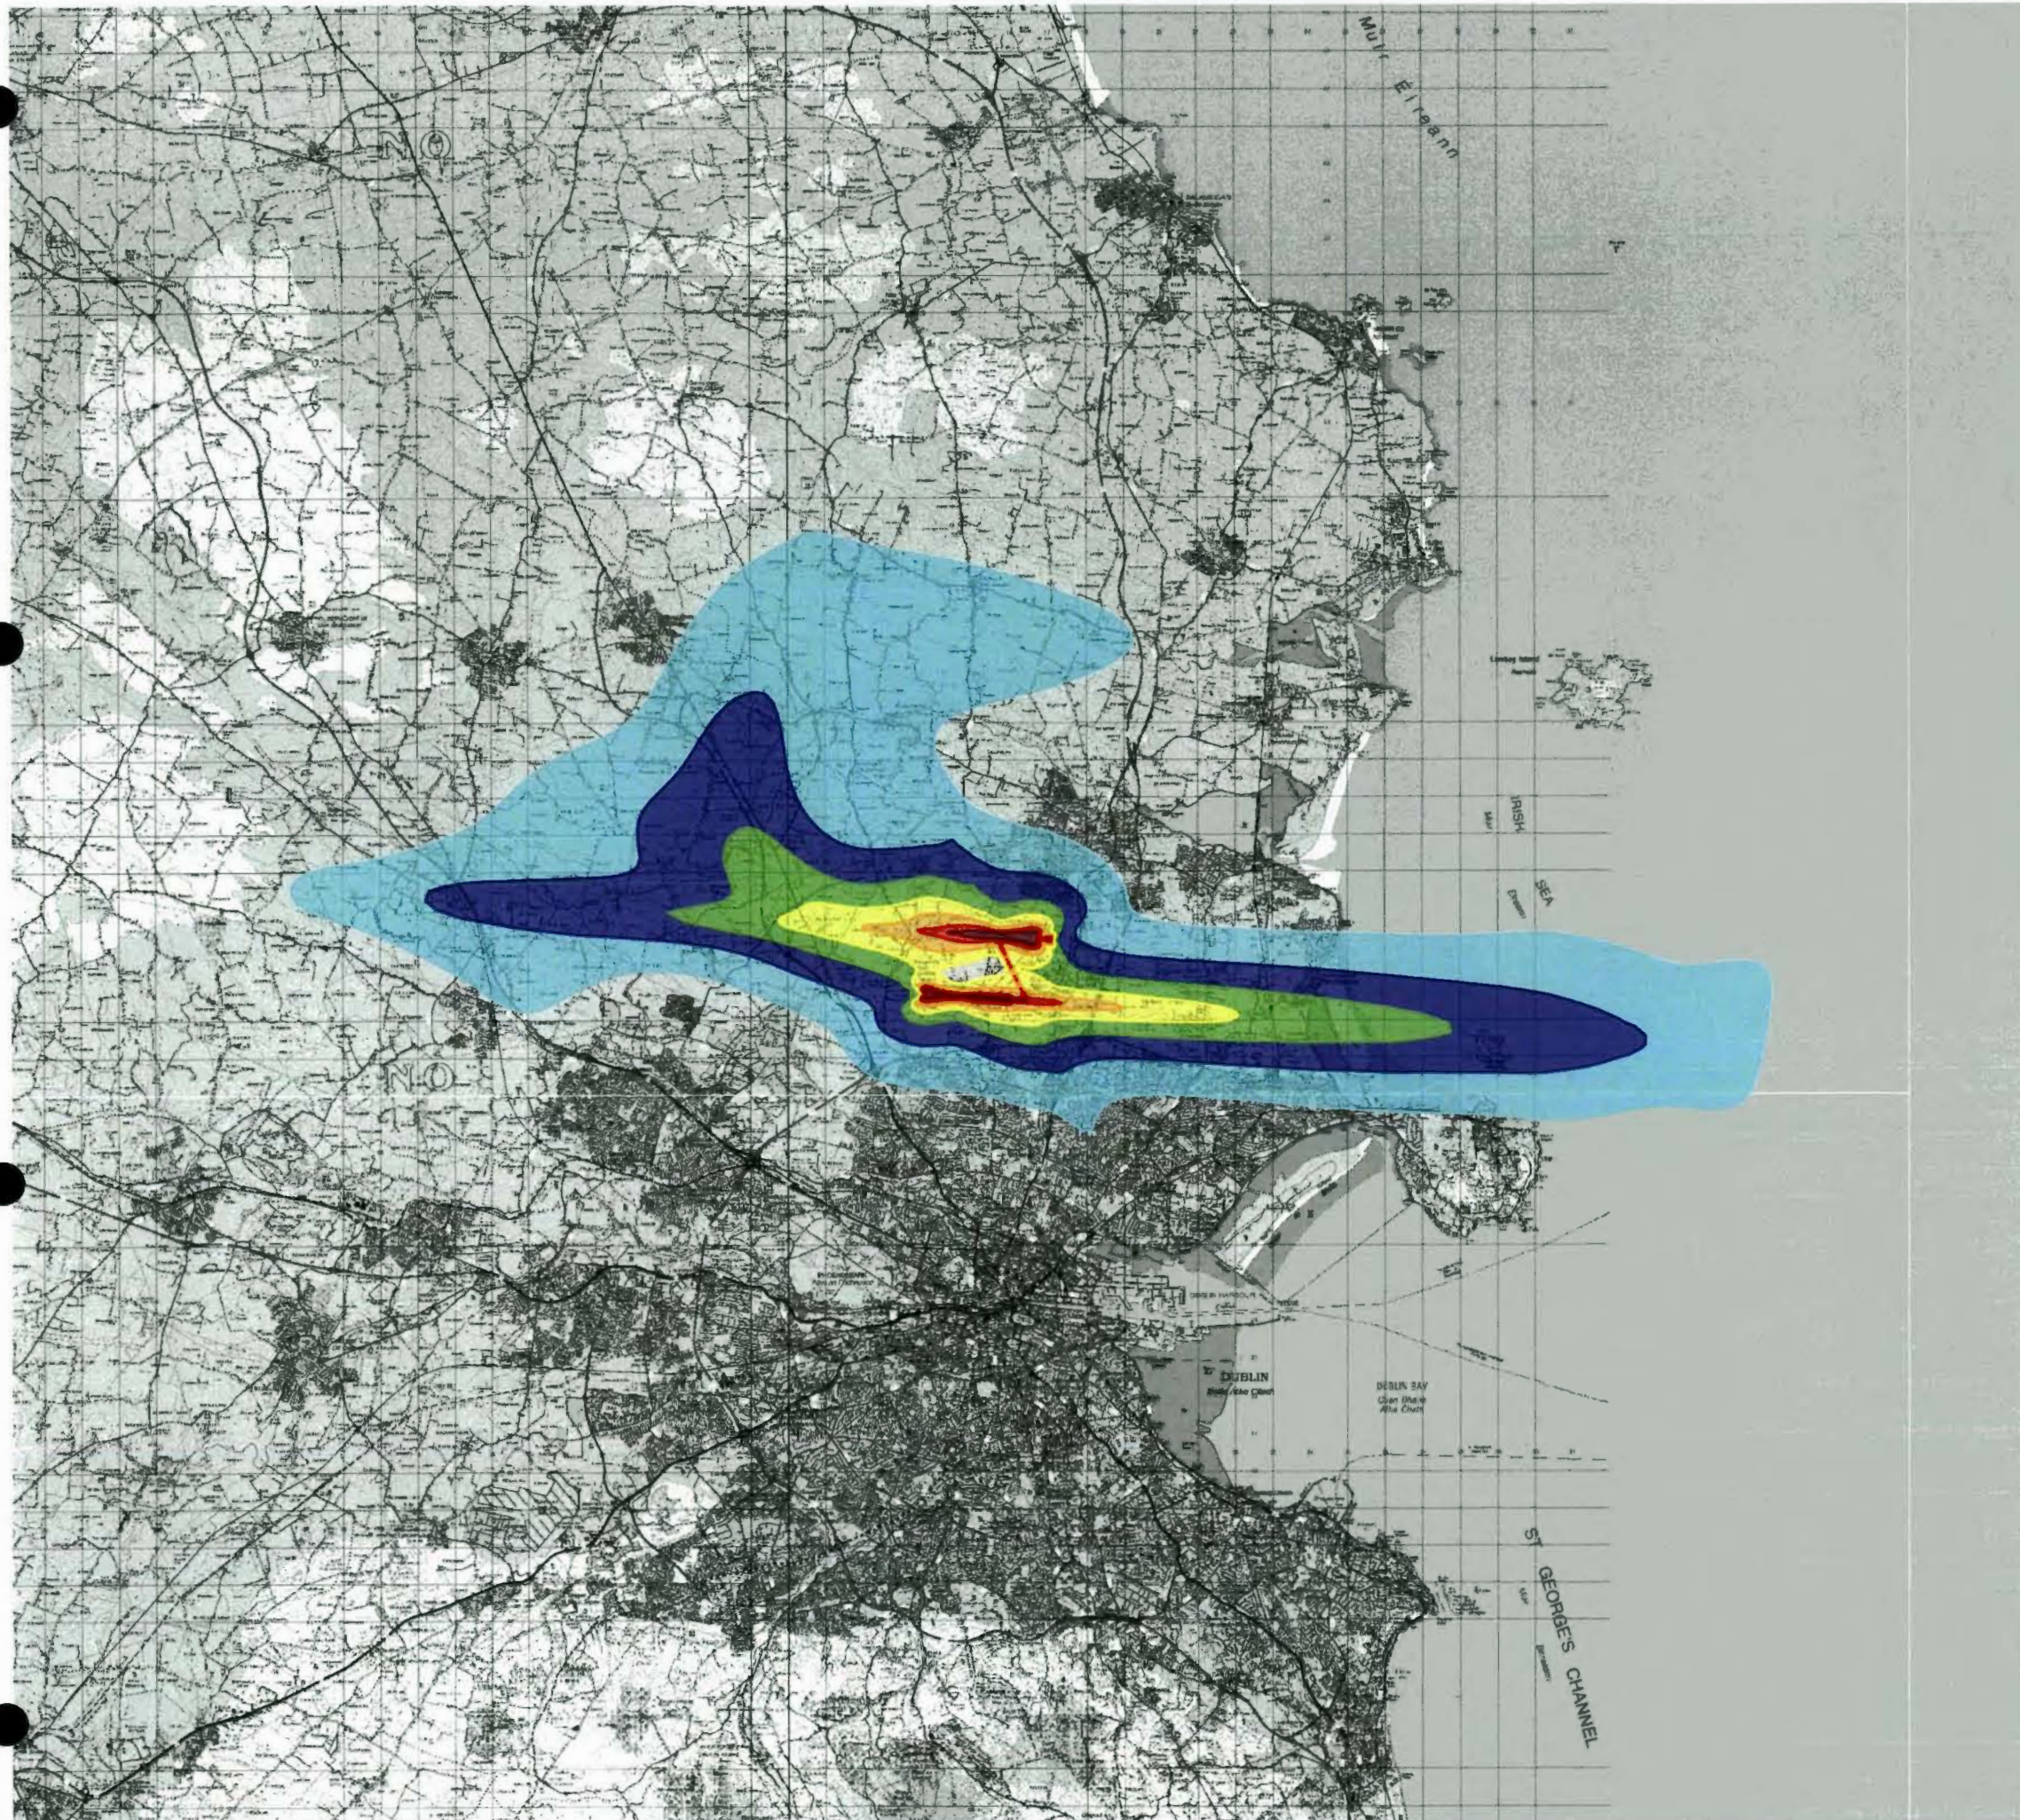

This drawing contains Ordnance Survey Ireland data
© Copyright and database right 2020.

LEGEND:

- 45 - 49 dB(A) L_{evening}
- 50 - 54 dB(A) L_{evening}
- 55 - 59 dB(A) L_{evening}
- 60 - 64 dB(A) L_{evening}
- 65 - 69 dB(A) L_{evening}
- 70 - 74 dB(A) L_{evening}
- 75+ dB(A) L_{evening}

Rev	Date	Description	Initials

REVISIONS

**Bickerdike
Allen
Partners**
Architecture
Acoustics
Technology

121 Salusbury Road, London, NW6 6RG
Email: mail@bickerdikeallen.com T: 0207 625 4411
www.bickerdikeallen.com F: 0207 625 0250

Dublin Airport
Change to Permitted Runway Operations


Forecast Evening Noise Contours
2025 Relevant Action
Figure 13C-40

DRAWN: DCH CHECKED: DC

DATE: October 2020 SCALE: 1:250000@A4

Drawing No:

A11267_18_DR359_1.0

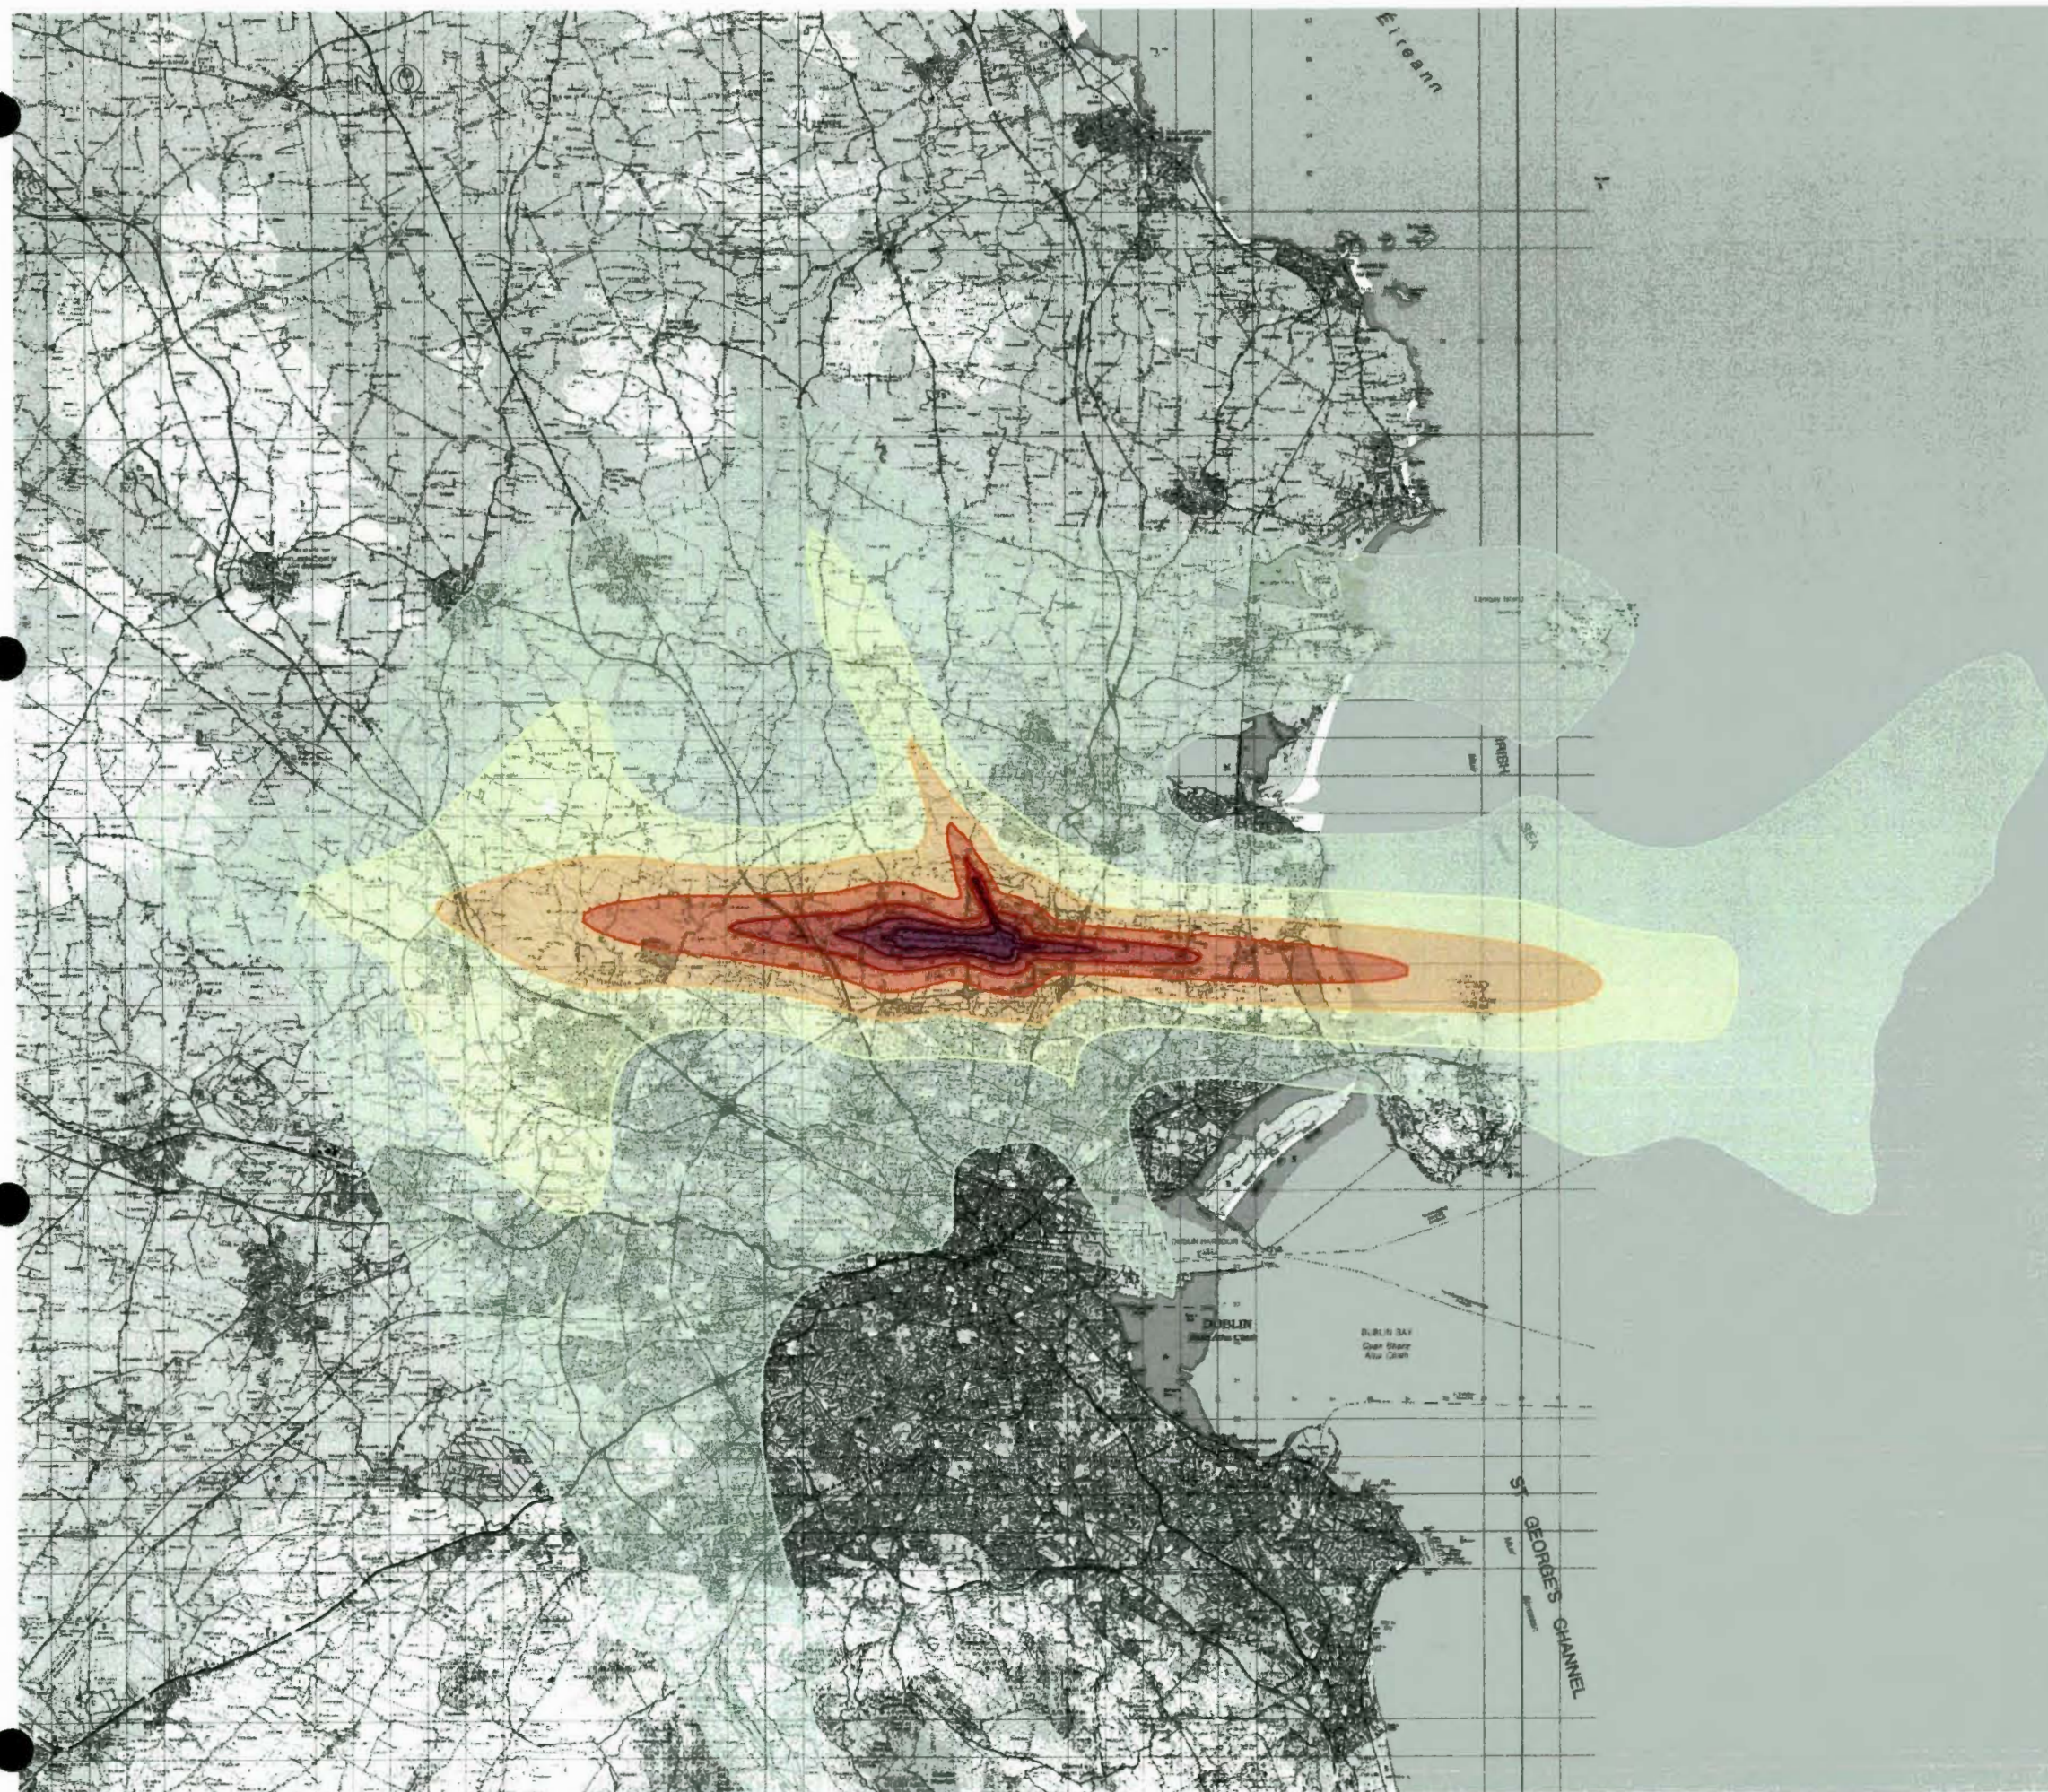

This drawing contains Ordnance Survey Ireland data
© Copyright and database right 2020.

LEGEND:



Rev	Date	Description	Initials

REVISIONS

**Bickerdike
Allen
Partners**
Architecture
Acoustics
Technology

121 Salusbury Road, London, NW6 6RG
Email: mail@bickerdikeallen.com
www.bickerdikeallen.com

T: 0207 625 4411
F: 0207 625 0250

Dublin Airport
Change to Permitted Runway Operations


Actual Lden Noise Contours
2019 Baseline
Figure 13C-41

DRAWN: NW CHECKED: DC

DATE: December 2020 SCALE: 1:250000@A4

Drawing No:

A11267_18_DR412_1.0

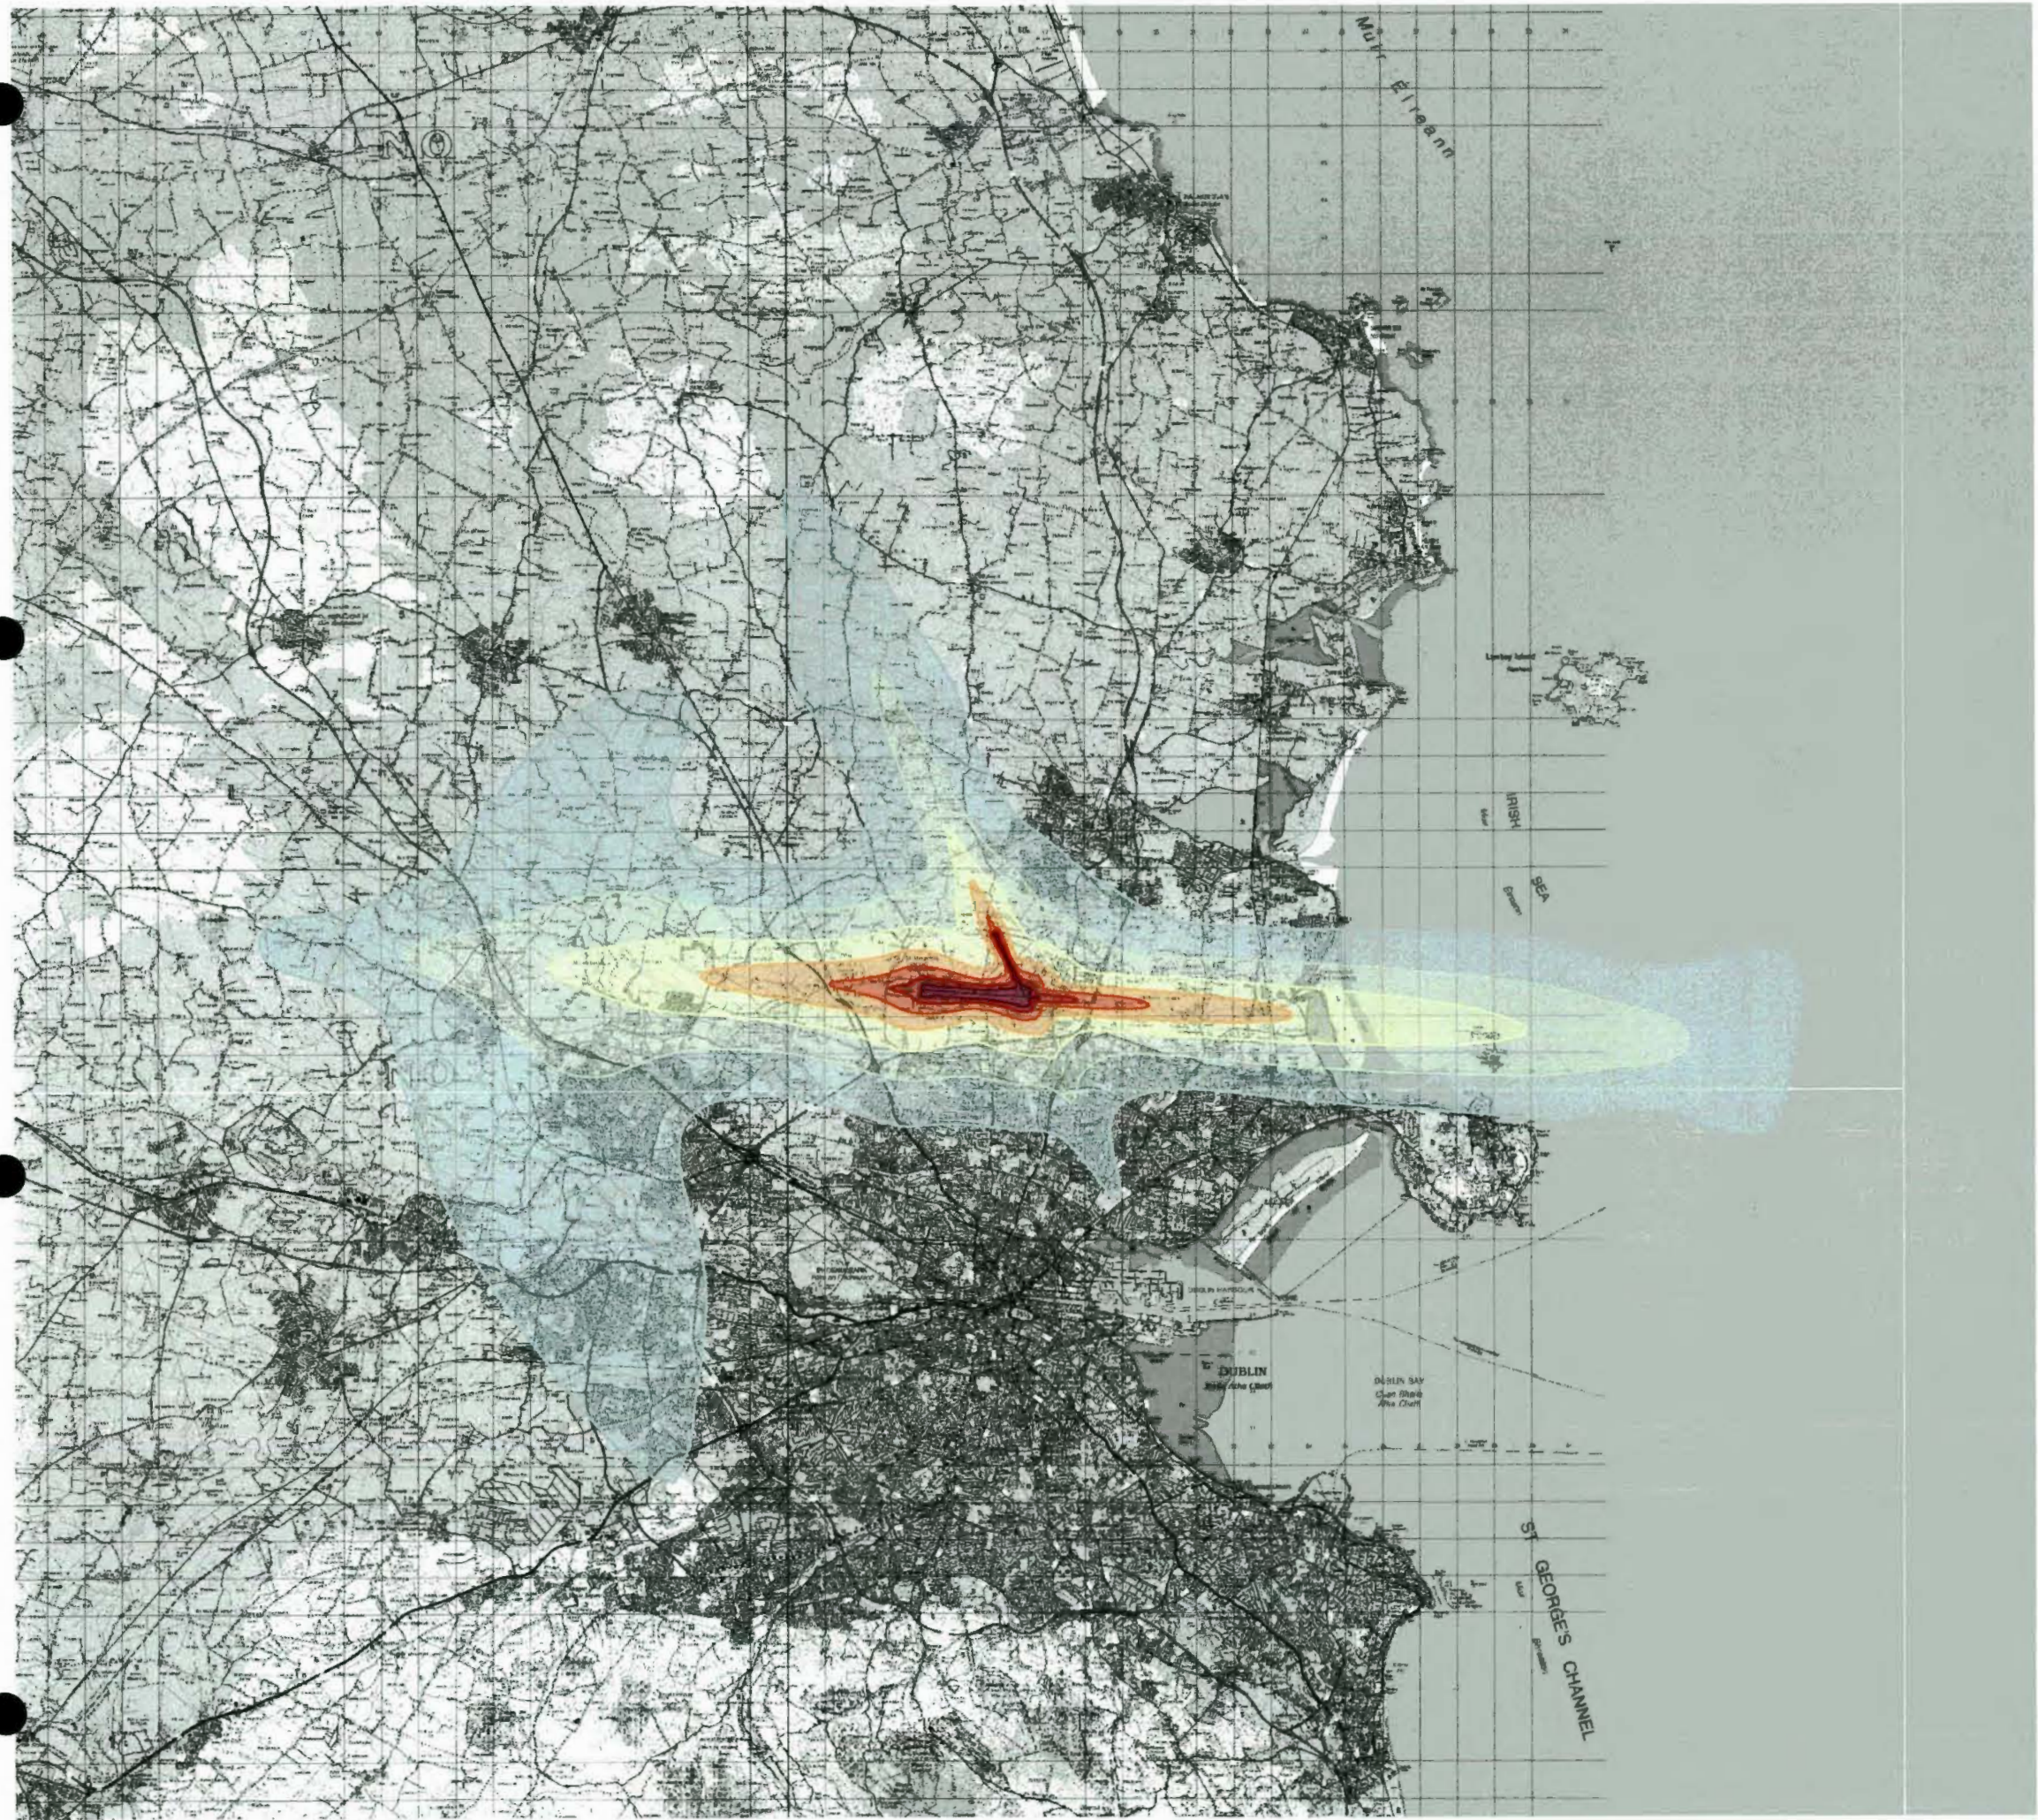

This drawing contains Ordnance Survey Ireland data
© Copyright and database right 2020.

LEGEND:



Rev	Date	Description	Initials

REVISIONS

**Bickerdike
Allen
Partners**
Architecture
Acoustics
Technology

121 Salusbury Road, London, NW6 6RG
Email: mail@bickerdikeallen.com
www.bickerdikeallen.com

T: 0207 625 4411
F: 0207 625 0250

Dublin Airport
Change to Permitted Runway Operations


Actual Night Noise Contours
2019 Baseline
Figure 13C-42

DRAWN: NW CHECKED: DC

DATE: December 2020 SCALE: 1:250000@A4

Drawing No:

A11267_18_DR413_1.0

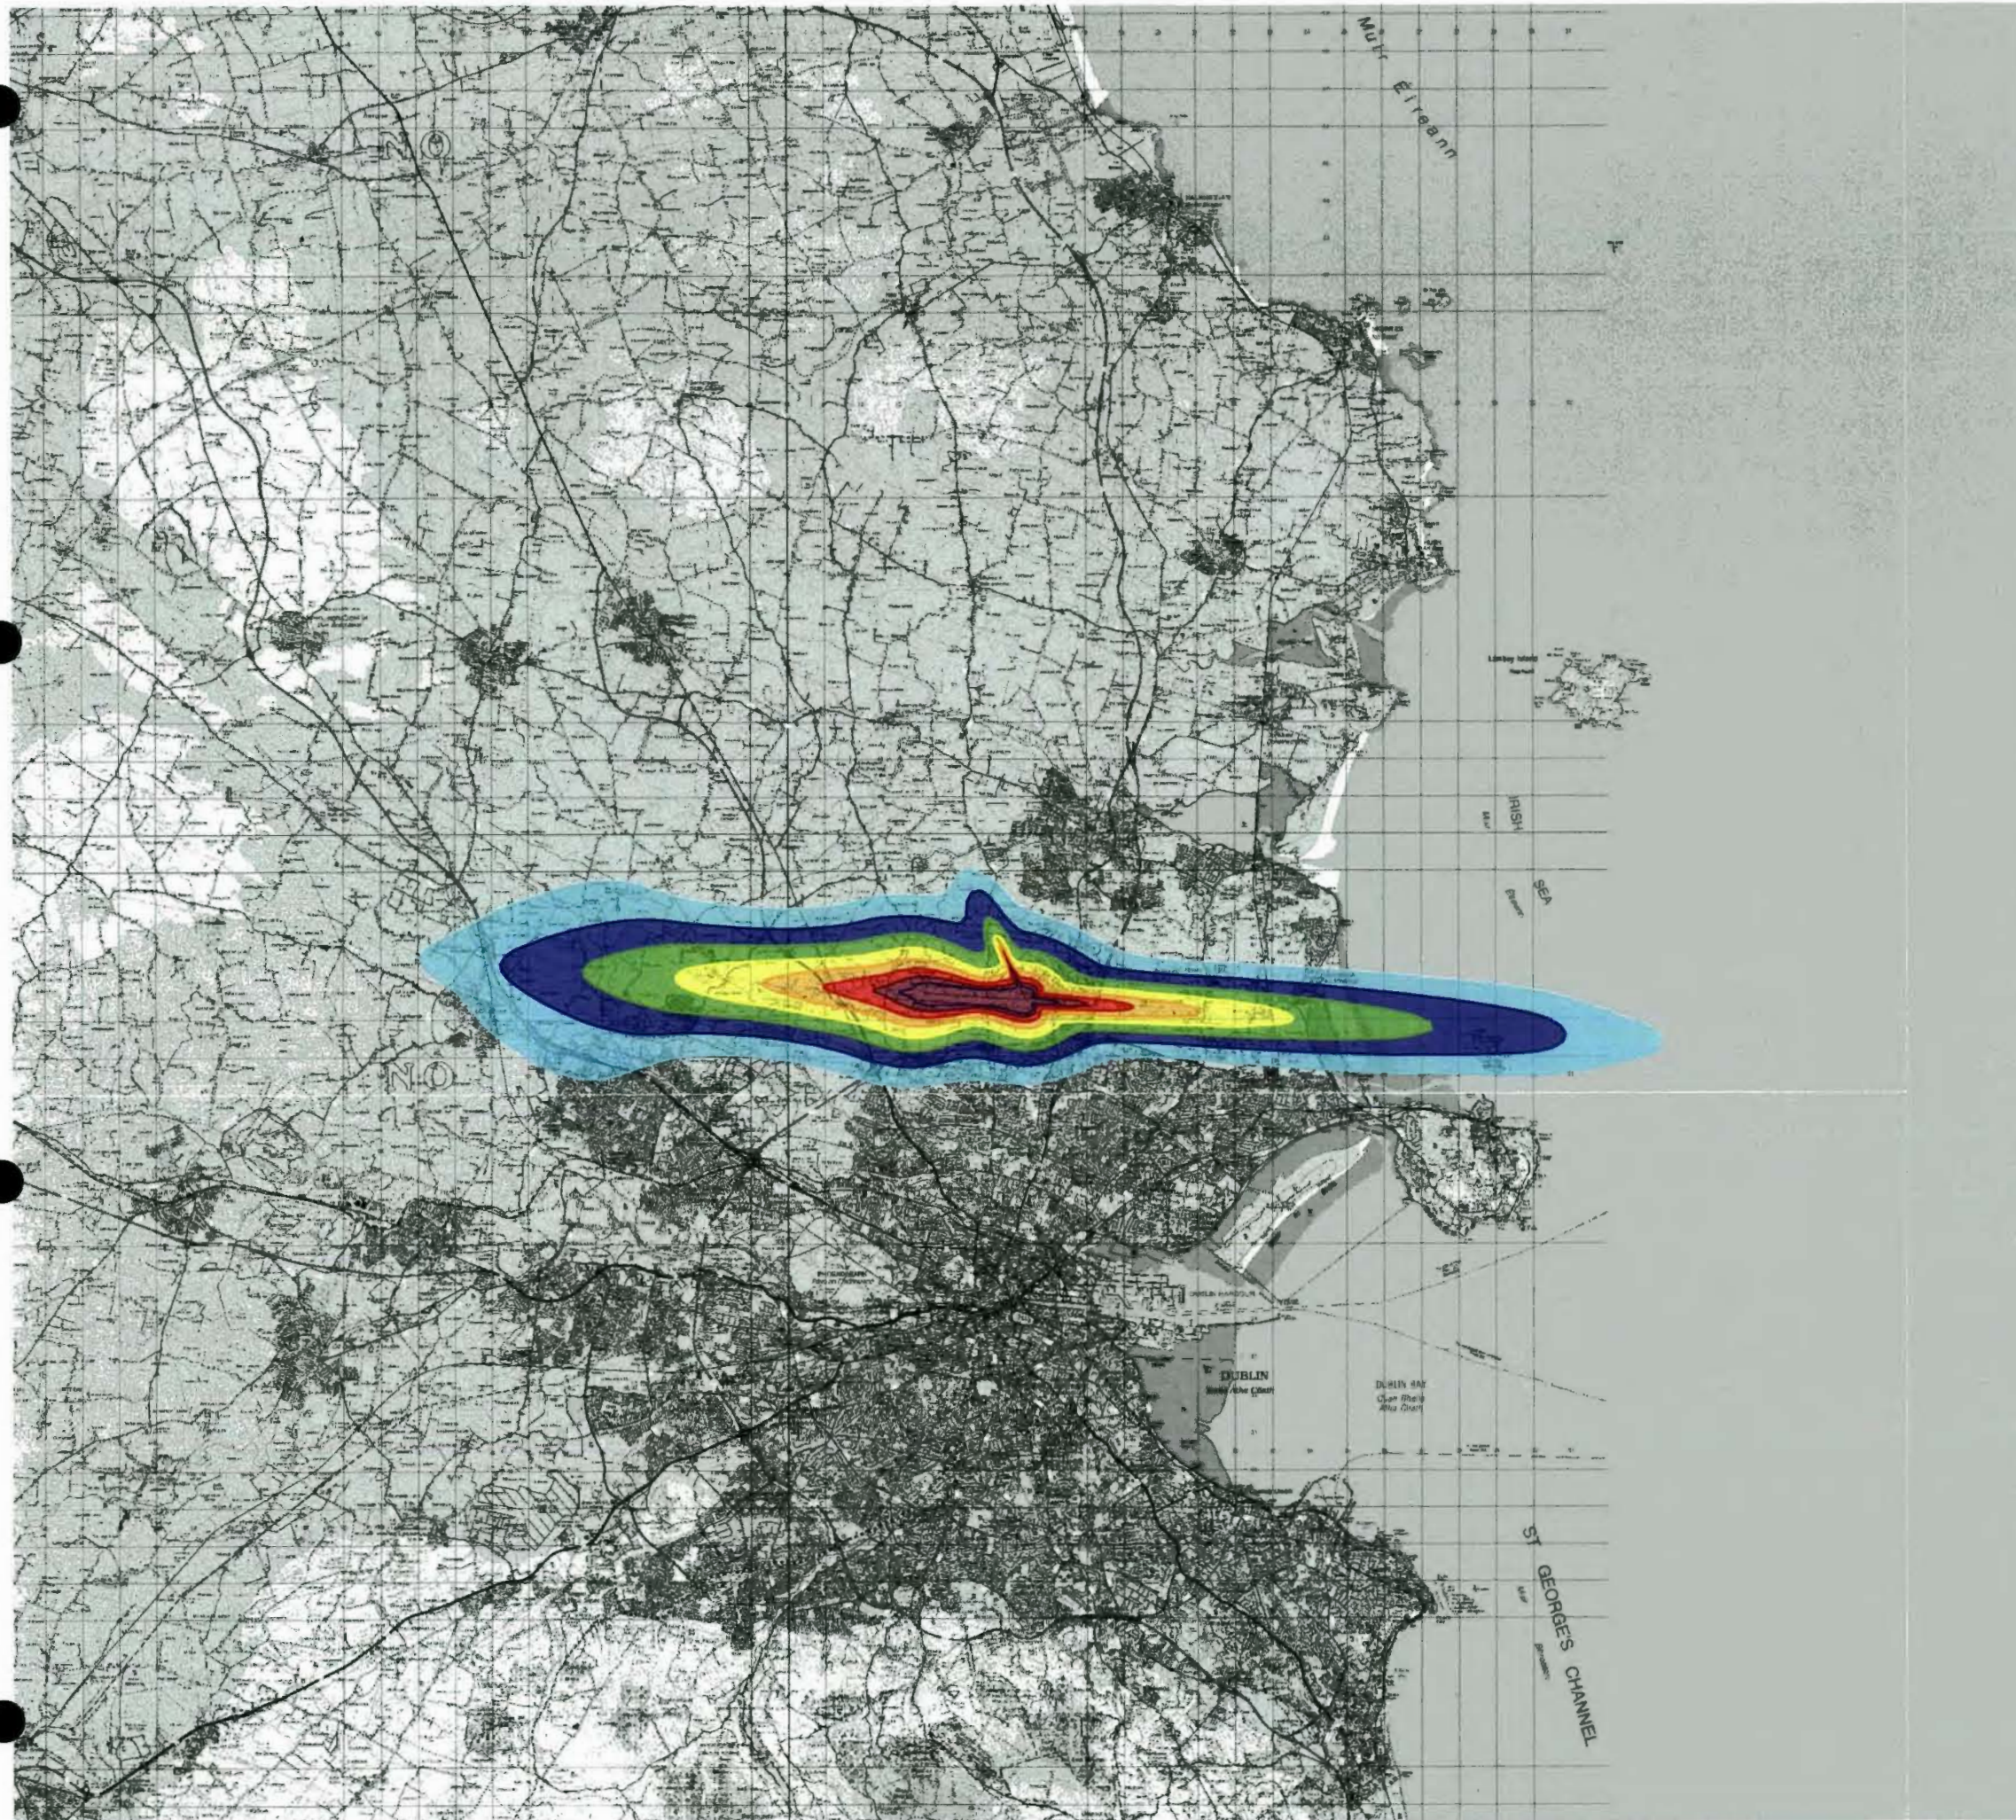

This drawing contains Ordnance Survey Ireland data
© Copyright and database right 2020.

LEGEND:

51 - 53 dB(A) $L_{Aeq,16h}$
54 - 56 dB(A) $L_{Aeq,16h}$
57 - 59 dB(A) $L_{Aeq,16h}$
60 - 62 dB(A) $L_{Aeq,16h}$
63 - 65 dB(A) $L_{Aeq,16h}$
66 - 68 dB(A) $L_{Aeq,16h}$
69+ dB(A) $L_{Aeq,16h}$

Rev	Date	Description	Initials

REVISIONS

**Bickerdike
Allen
Partners**
Architecture
Acoustics
Technology

121 Salusbury Road, London, NW6 6RG
Email: mail@bickerdikeallen.com T: 0207 625 4411
www.bickerdikeallen.com F: 0207 625 0250

Dublin Airport
Change to Permitted Runway Operations


Actual Summer Day Noise Contours
2019 Baseline
Figure 13C-43

DRAWN: NW CHECKED: DC

DATE: December 2020 SCALE: 1:250000@A4

Drawing No:

A11267_18_DR414_1.0

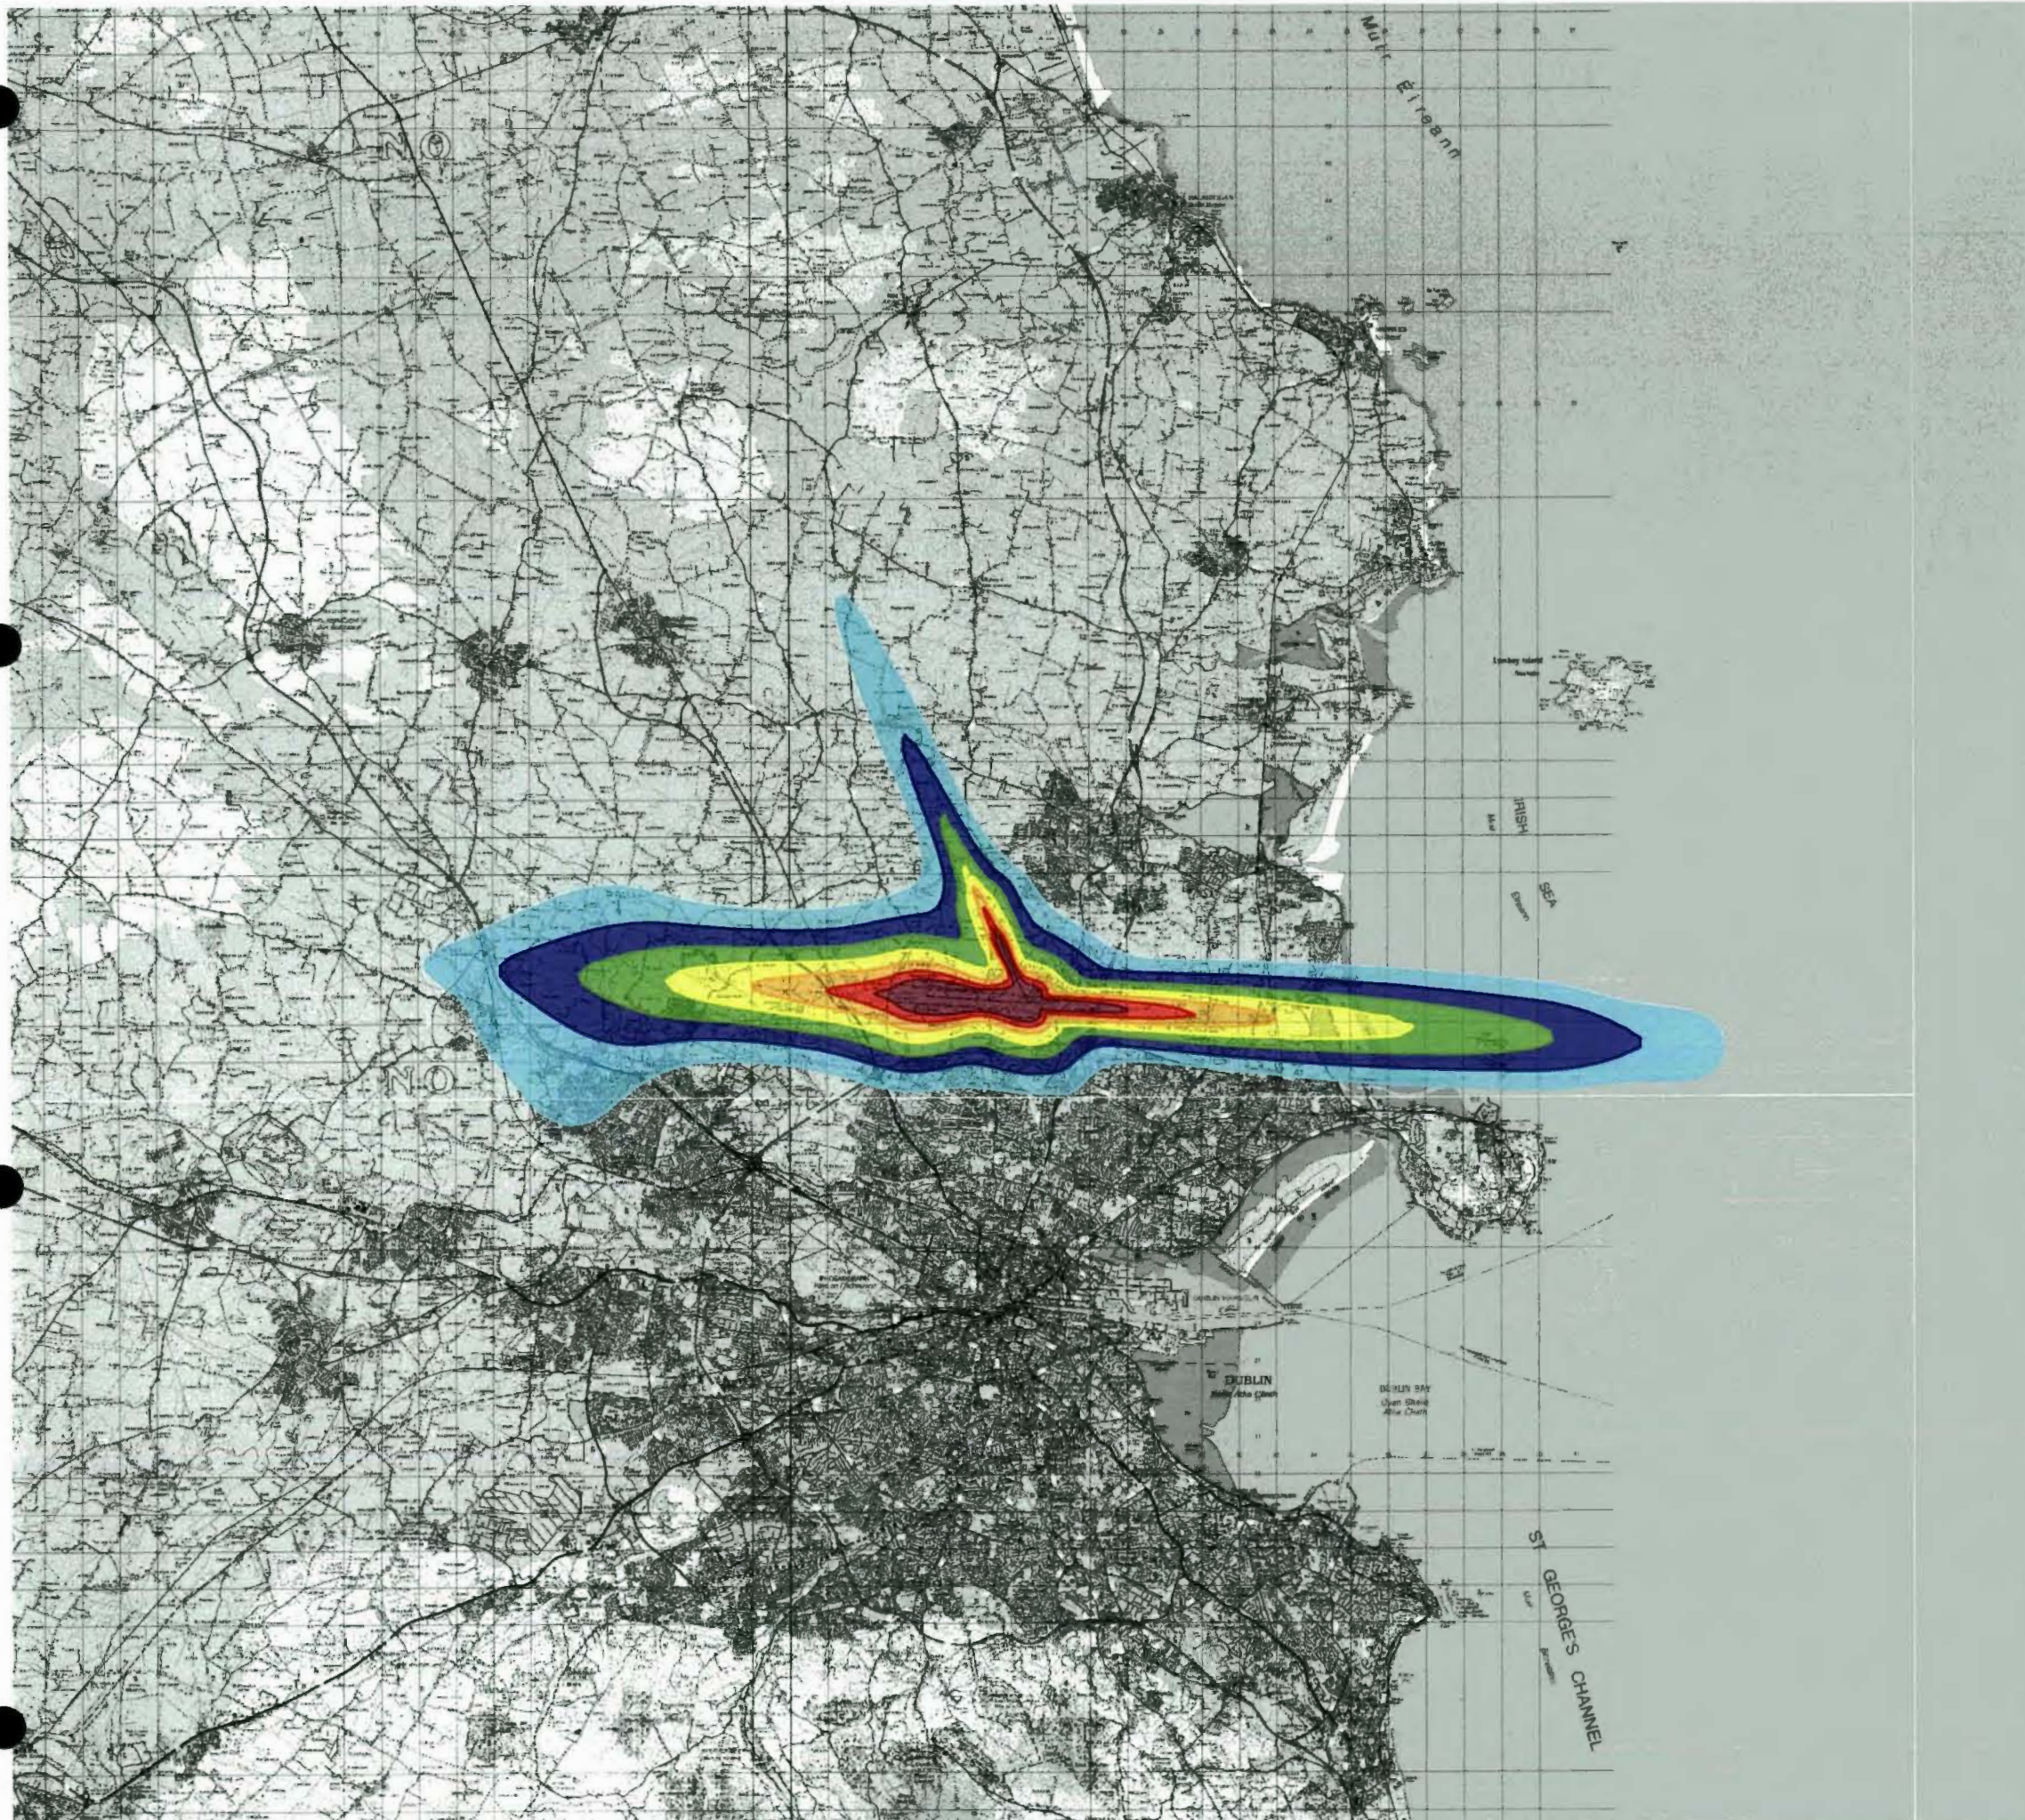

This drawing contains Ordnance Survey Ireland data
© Copyright and database right 2020.

LEGEND:

45 - 47 dB(A) $L_{Aeq,8h}$
48 - 50 dB(A) $L_{Aeq,8h}$
51 - 53 dB(A) $L_{Aeq,8h}$
54 - 56 dB(A) $L_{Aeq,8h}$
57 - 59 dB(A) $L_{Aeq,8h}$
60 - 62 dB(A) $L_{Aeq,8h}$
63+ dB(A) $L_{Aeq,8h}$

Rev	Date	Description	Initials

REVISIONS

**Bickerdike
Allen
Partners**
Architecture
Acoustics
Technology

121 Salusbury Road, London, NW6 6RG
Email: mail@bickerdikeallen.com
www.bickerdikeallen.com

T: 0207 625 4411
F: 0207 625 0250

Dublin Airport
Change to Permitted Runway Operations


Actual Summer Night Noise Contours
2019 Baseline
Figure 13C-44

DRAWN: NW CHECKED: DC

DATE: December 2020 SCALE: 1:250000@A4

Drawing No:

A11267_18_DR415_1.0

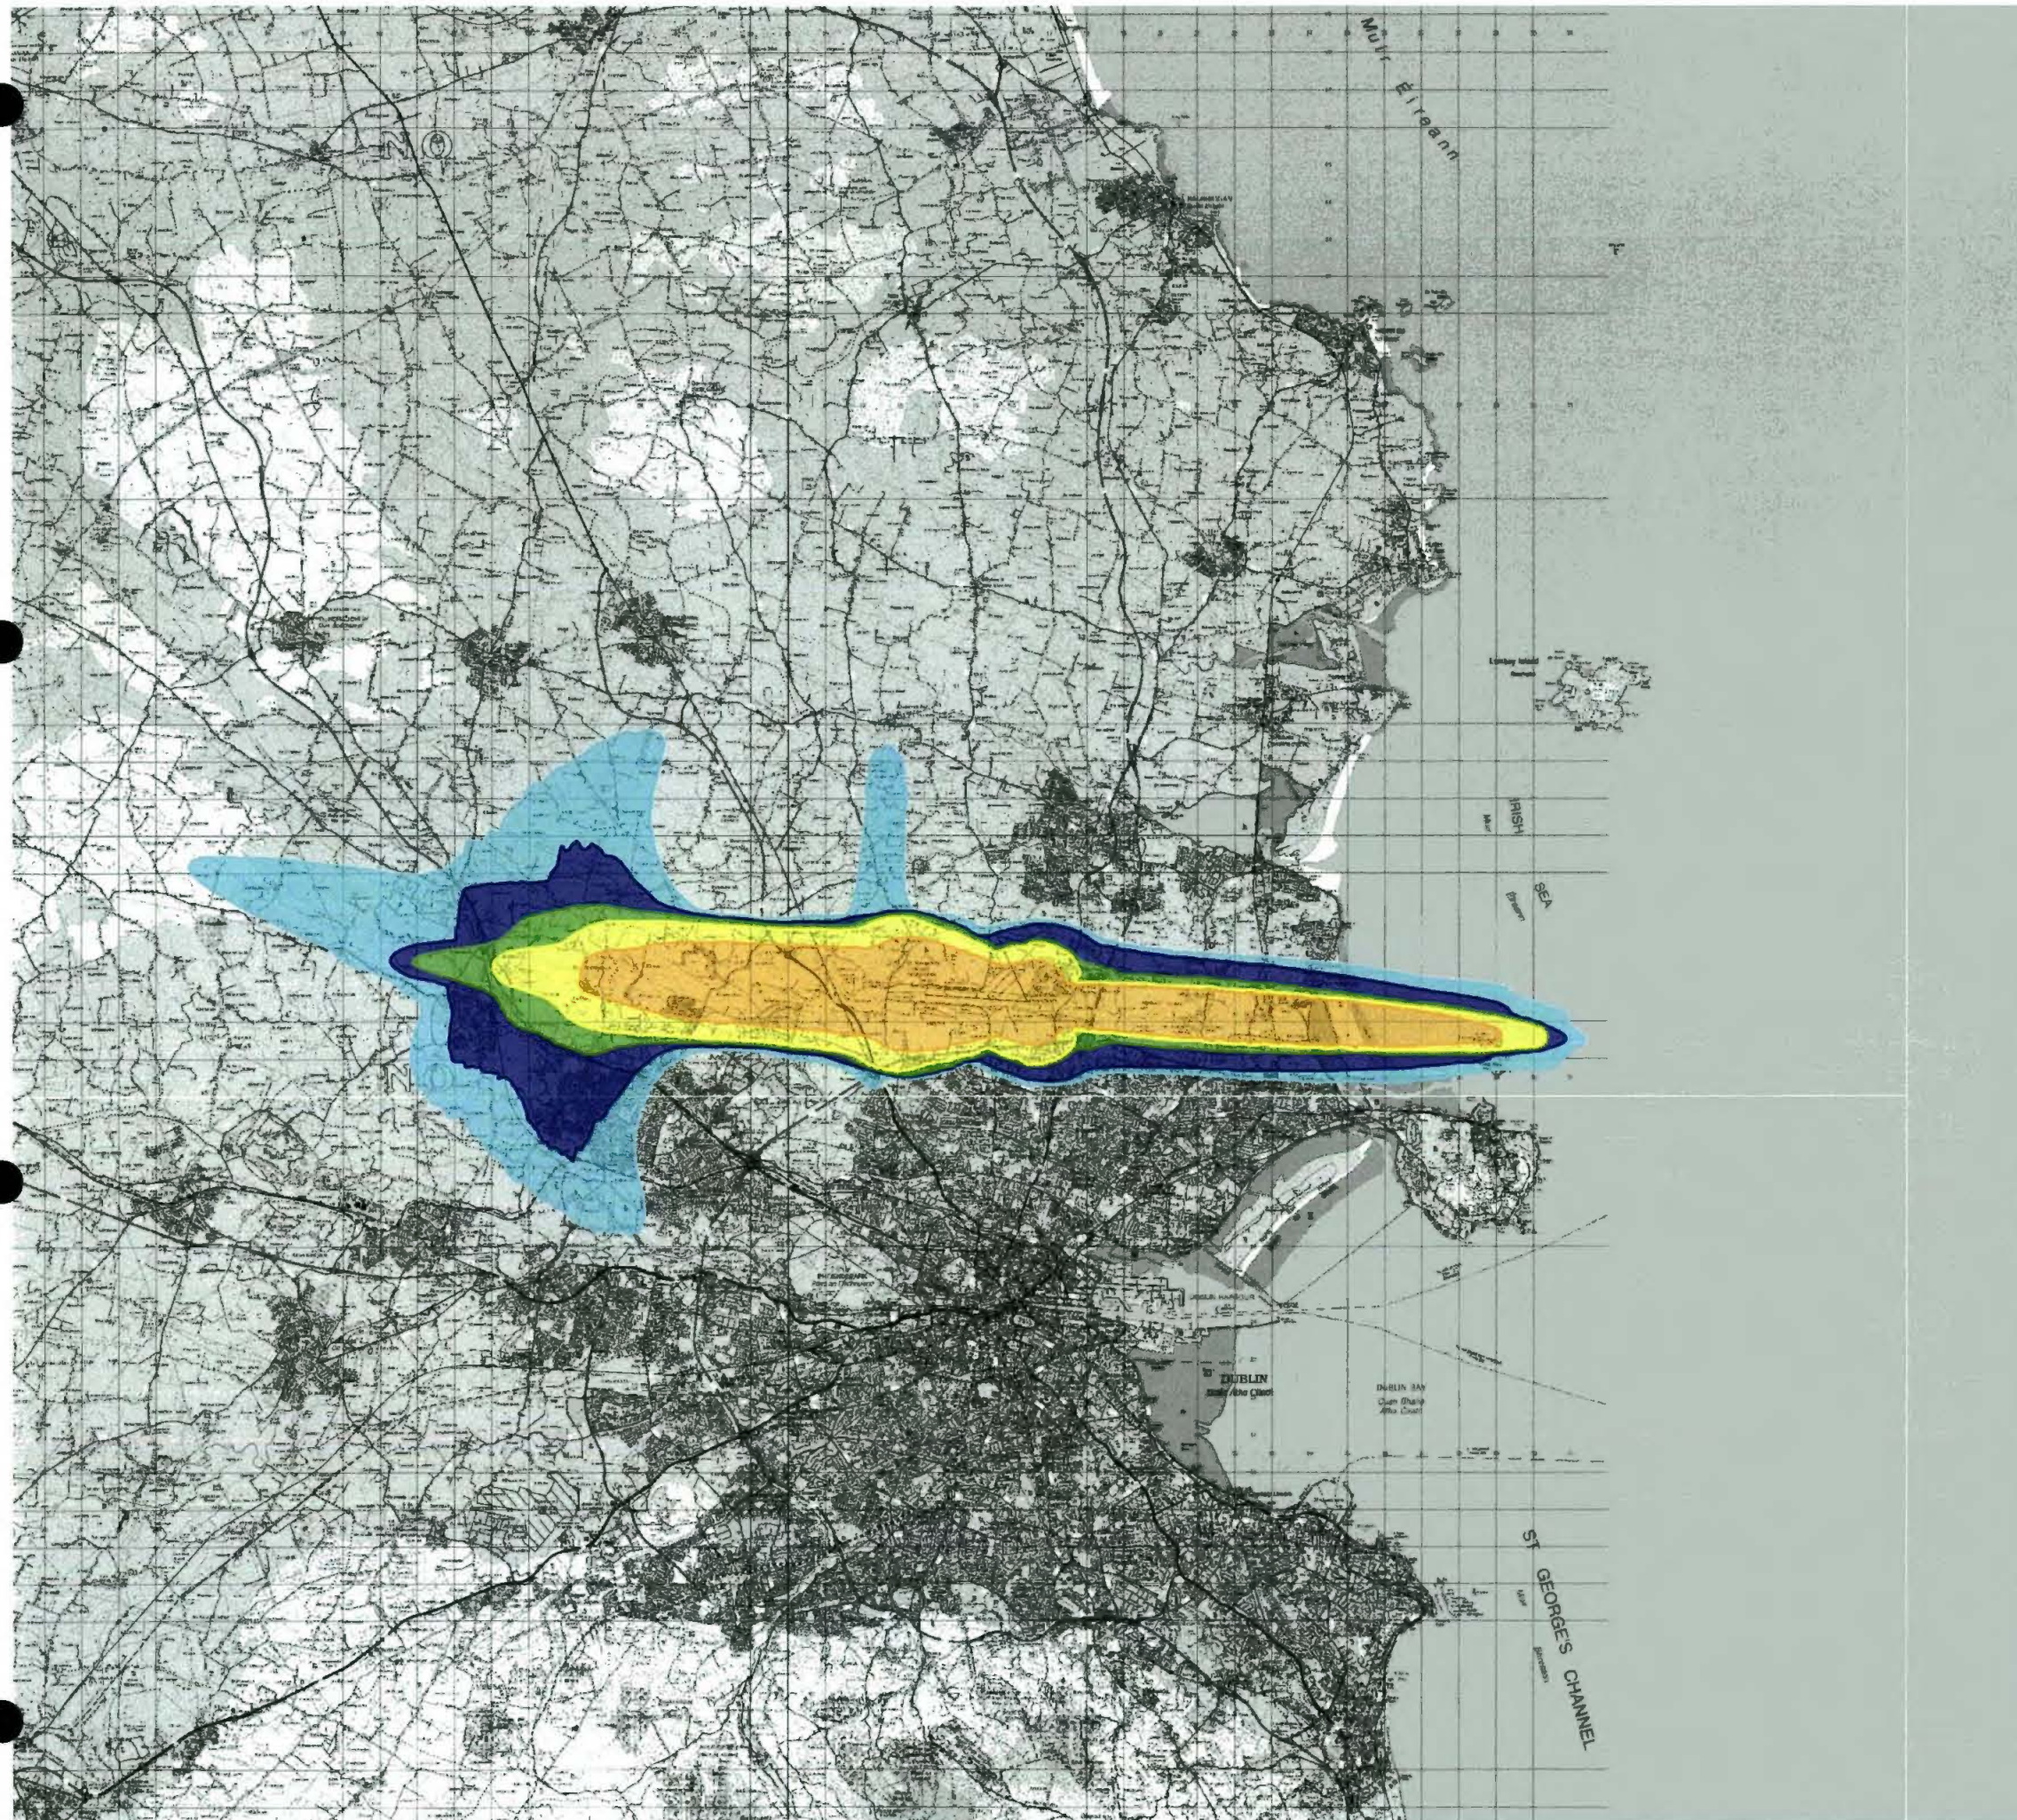

This drawing contains Ordnance Survey Ireland data
© Copyright and database right 2020.

LEGEND:

	10 - 24 N65
	25 - 49 N65
	50 - 99 N65
	100 - 199 N65
	200+ N65

REVISIONS

**Bickerdike
Allen
Partners**
Architecture
Acoustics
Technology

121 Salusbury Road, London, NW6 6RG
Email: mail@bickerdikeallen.com
www.bickerdikeallen.com

T: 0207 625 4411
F: 0207 625 0250

18-12-2020 E ZOA/0668
FINGL COCO PL DEP1

Dublin Airport
Change to Permitted Runway Operations

Actual Summer Day N65 Noise Contours
2019 Baseline
Figure 13C-45

DRAWN: MP


CHECKED: NW

DATE: December 2020

SCALE: 1:250000@A4

Drawing No:

A11267_18_DR416_1.0

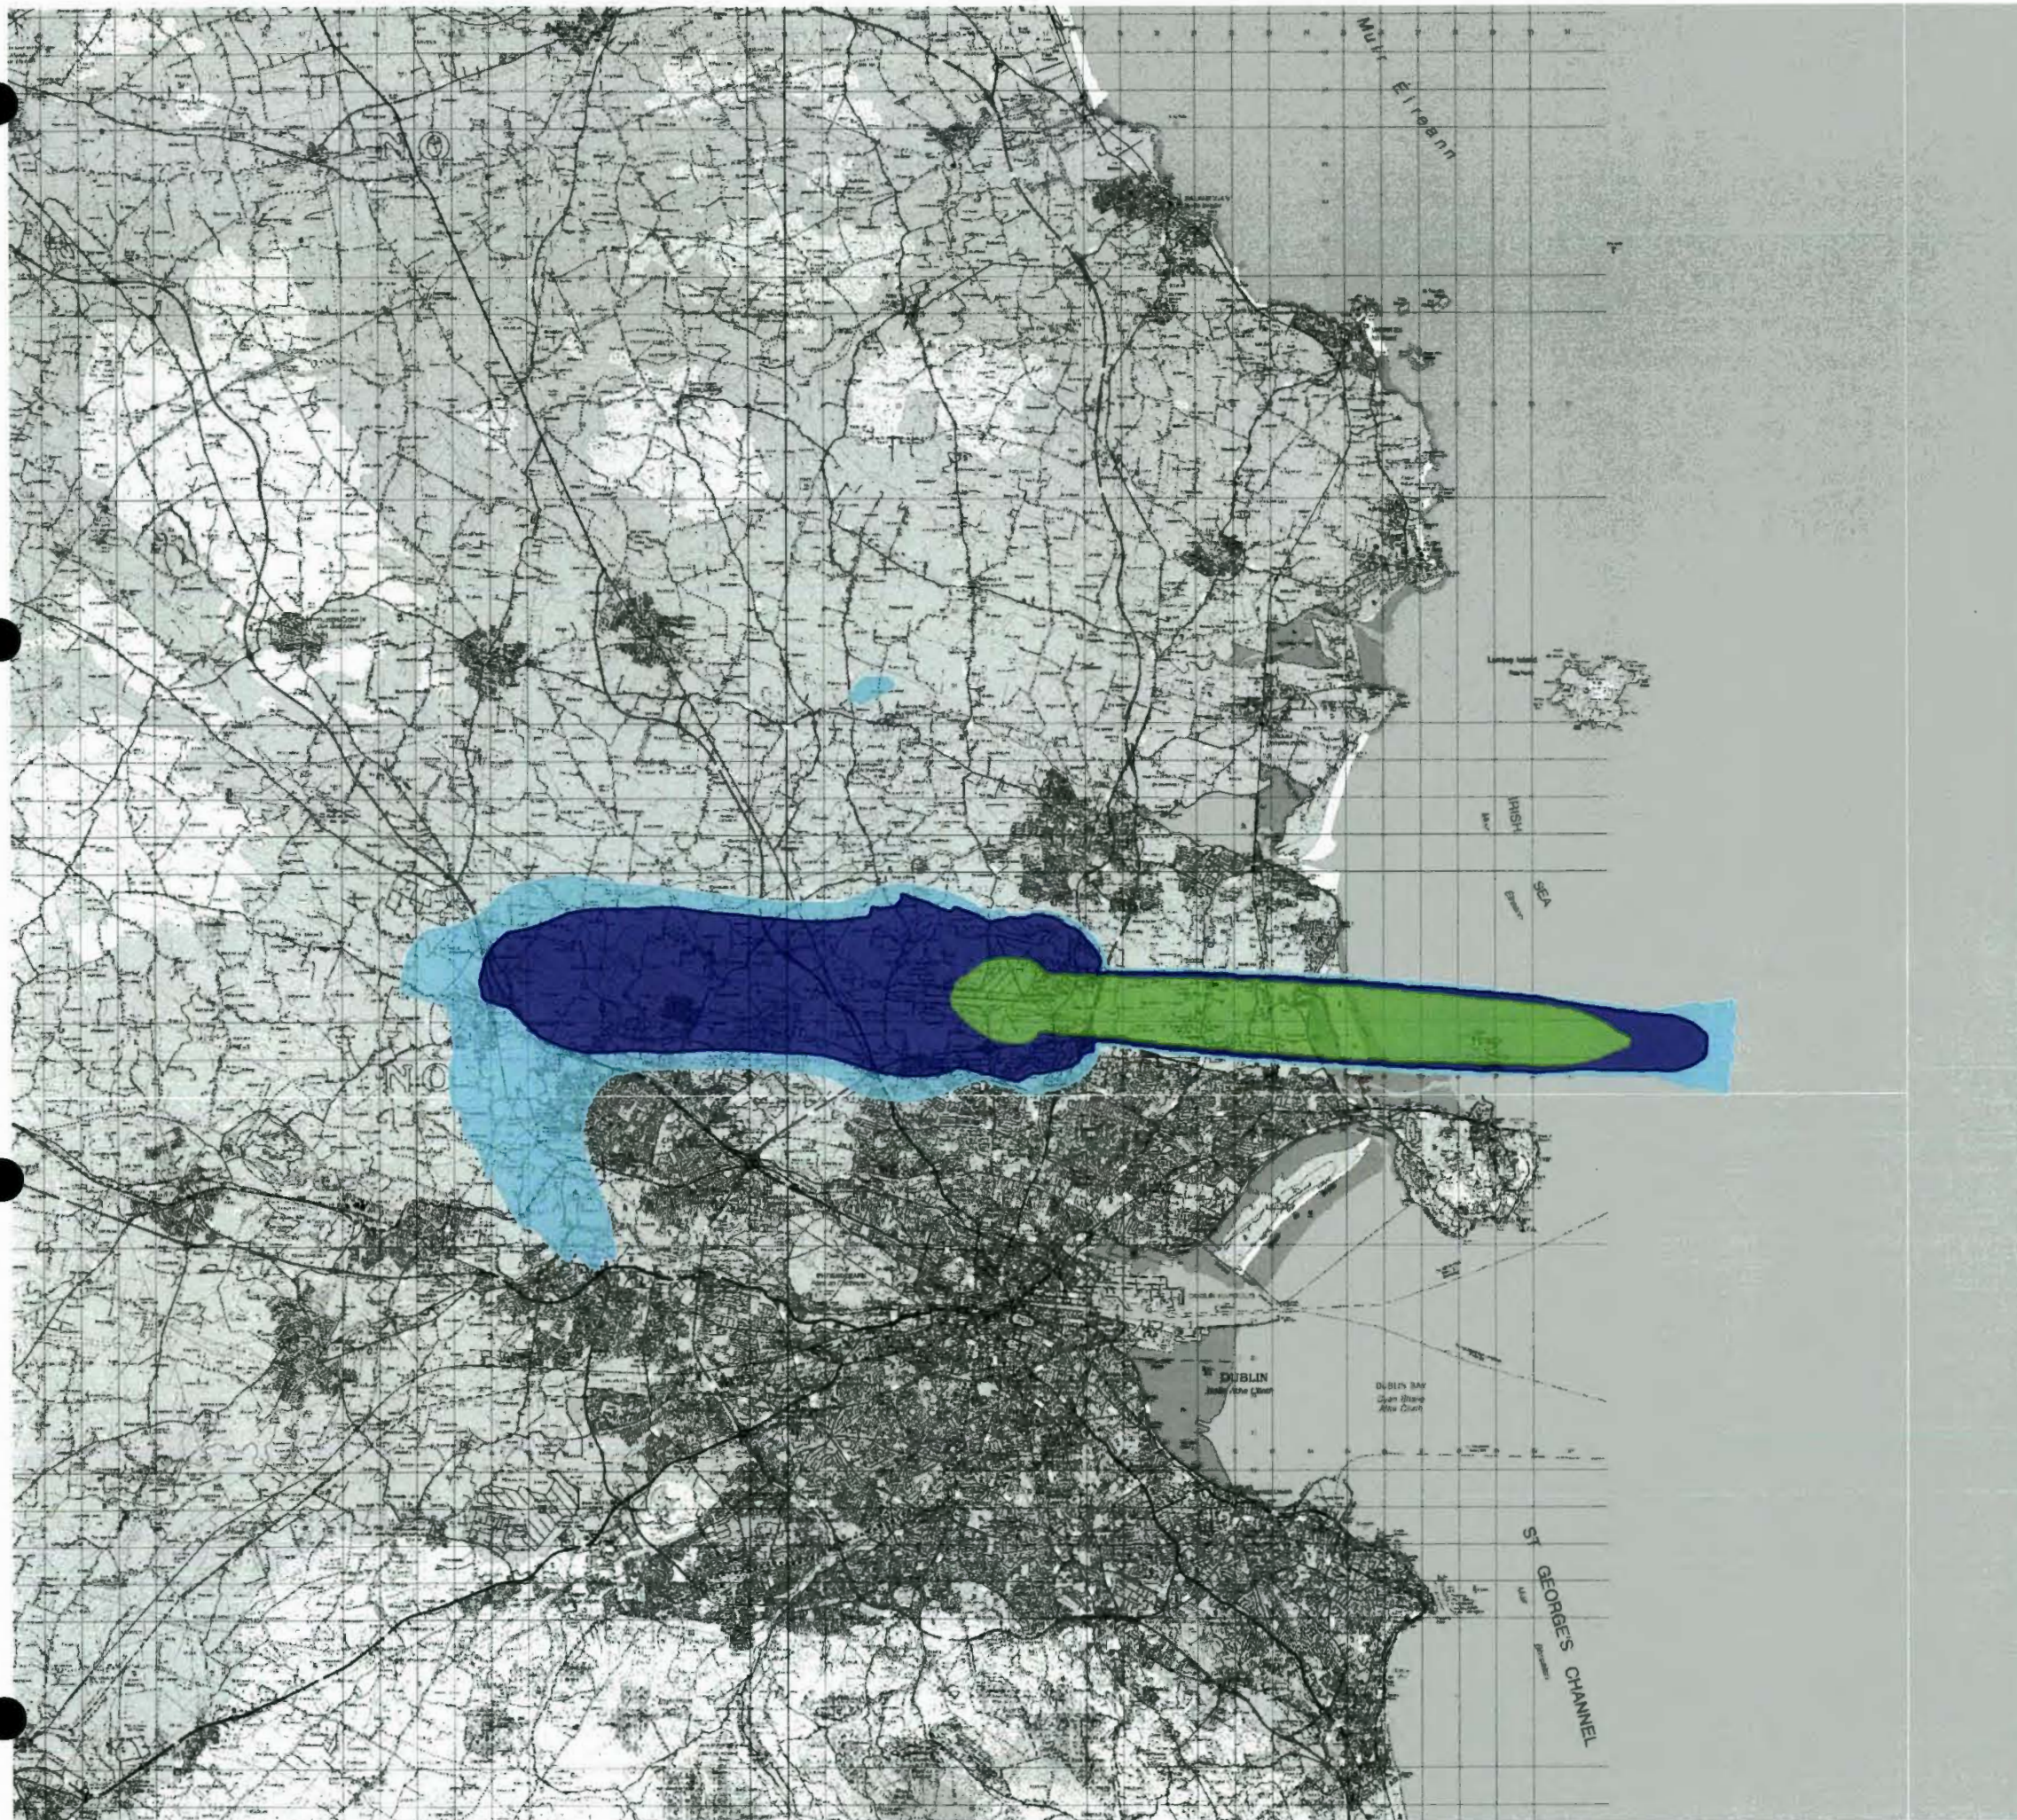

This drawing contains Ordnance Survey Ireland data
© Copyright and database right 2020.

LEGEND:

- 10 - 24 N60
- 25 - 49 N60
- 50+ N60

REVISIONS

**Bickerdike
Allen
Partners**
Architecture
Acoustics
Technology

121 Salusbury Road, London, NW6 6RG
Email: mail@bickerdikeallen.com
www.bickerdikeallen.com

T: 0207 625 4411
F: 0207 625 0250

Dublin Airport
Change to Permitted Runway Operations

Actual Summer Night N60 Noise Contours
2019 Baseline
Figure 13C-46

DRAWN: MP


CHECKED: NW

DATE: December 2020

SCALE: 1:250000@A4

Drawing No:

A11267_18_DR417_1.0

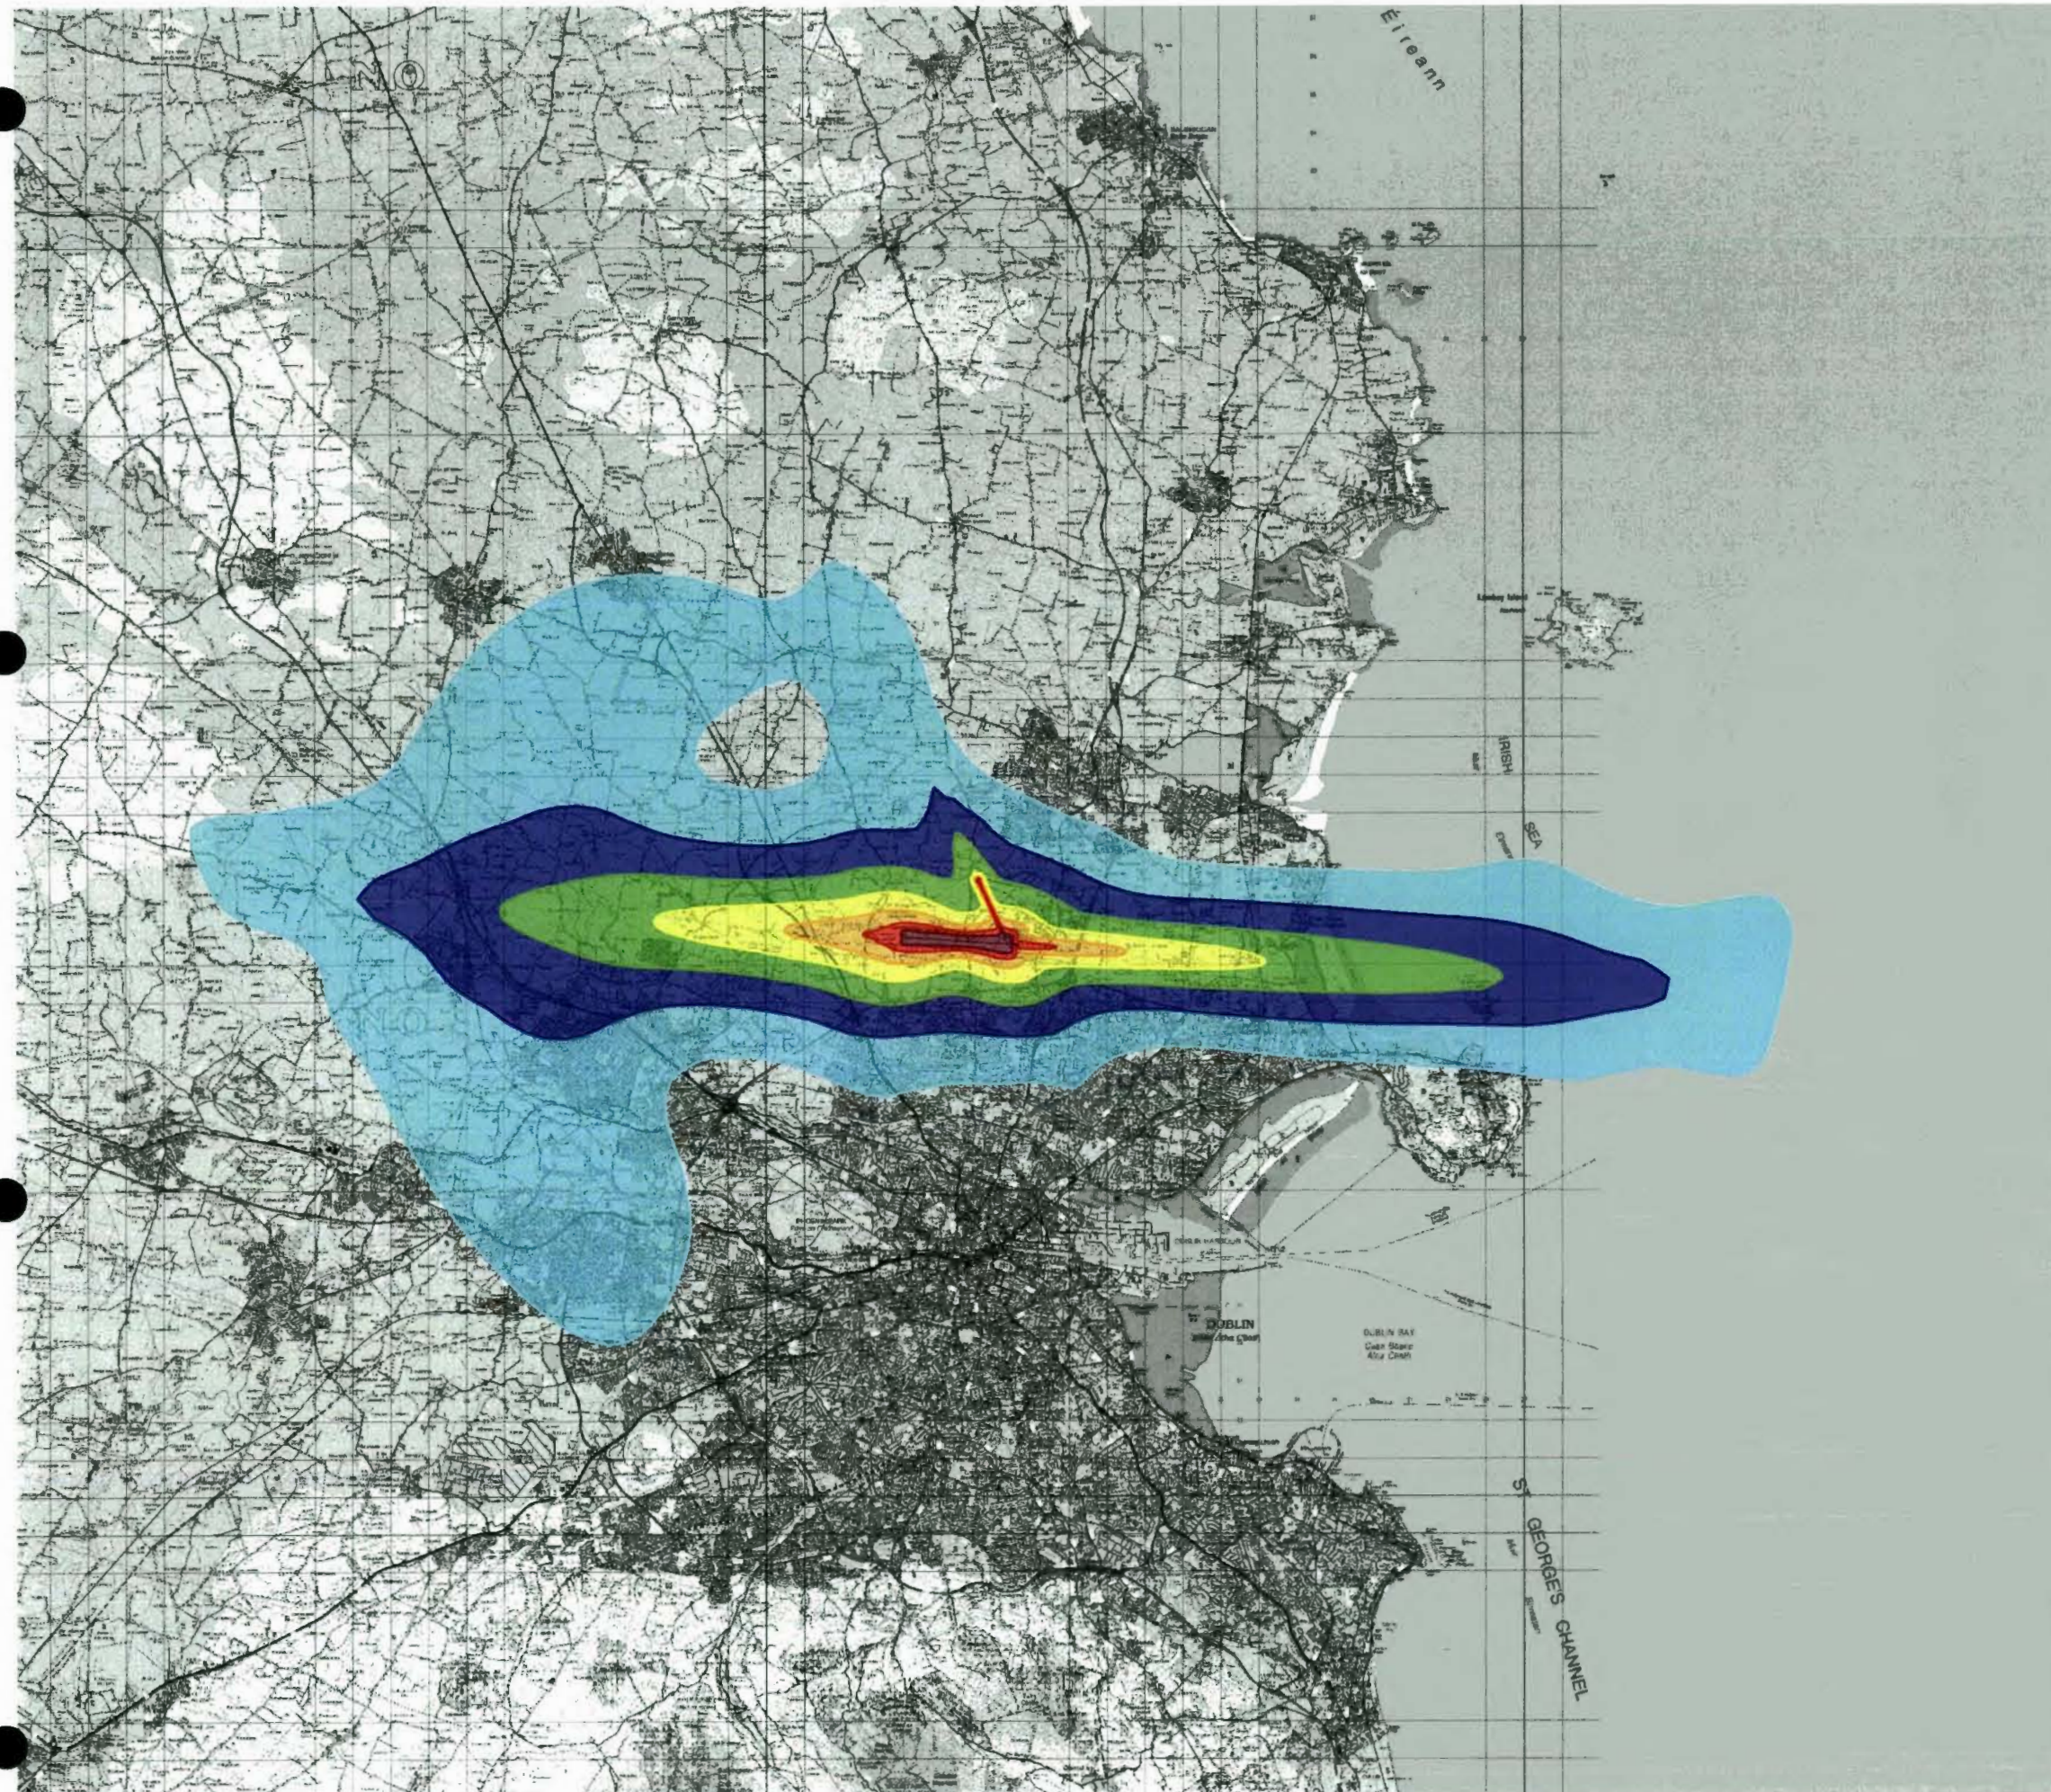

This drawing contains Ordnance Survey Ireland data
© Copyright and database right 2020.

LEGEND:



Rev	Date	Description	Initials

REVISIONS

**Bickerdike
Allen
Partners**
Architecture
Acoustics
Technology

121 Salusbury Road, London, NW6 6RG
Email: mail@bickerdikeallen.com T: 0207 625 4411
www.bickerdikeallen.com F: 0207 625 0250

Dublin Airport
Change to Permitted Runway Operations


Actual Lday Noise Contours
2019 Baseline
Figure 13C-47

DRAWN: MP CHECKED: NW

DATE: December 2020 SCALE: 1:250000@A4

Drawing No:

A11267_18_DR418_1.0

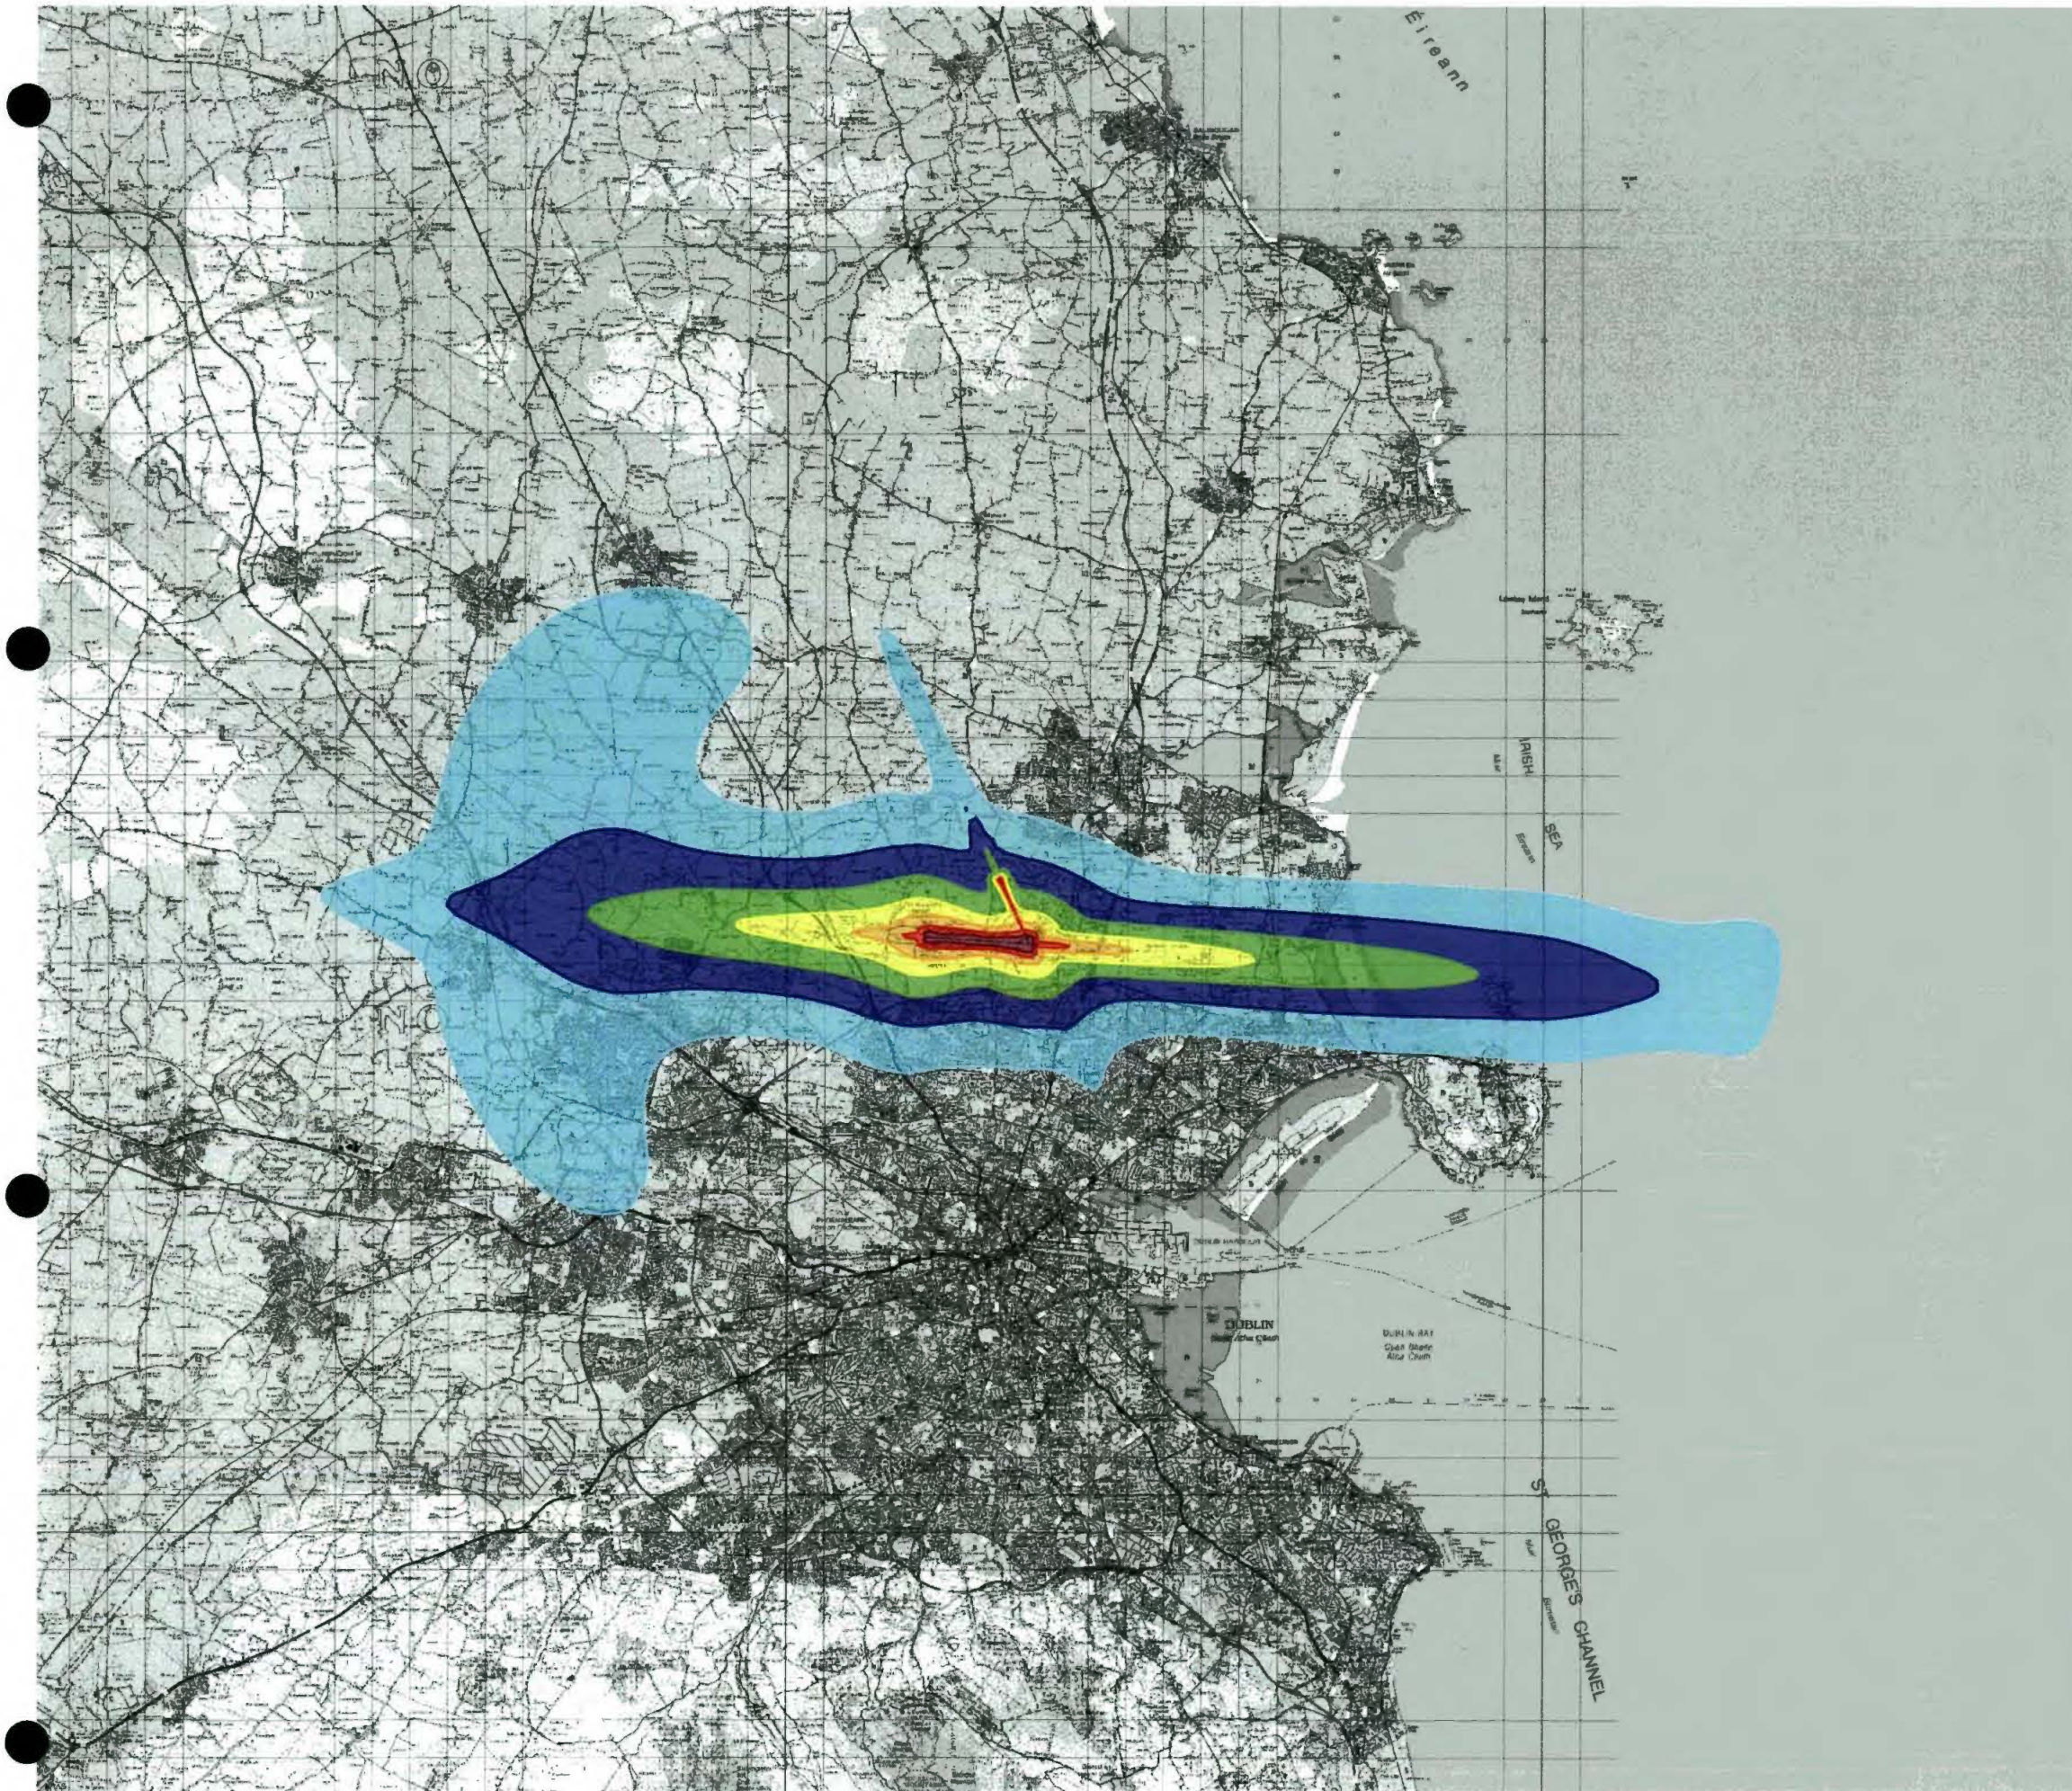

This drawing contains Ordnance Survey Ireland data
© Copyright and database right 2020.

LEGEND:

	45 - 49 dB(A) L_{evening}
	50 - 54 dB(A) L_{evening}
	55 - 59 dB(A) L_{evening}
	60 - 64 dB(A) L_{evening}
	65 - 69 dB(A) L_{evening}
	70 - 74 dB(A) L_{evening}
	75+ dB(A) L_{evening}

Rev	Date	Description	Initials

REVISIONS

**Bickerdike
Allen
Partners**
Architecture
Acoustics
Technology

121 Salusbury Road, London, NW6 6RG
Email: mail@bickerdikeallen.com T: 0207 625 4411
www.bickerdikeallen.com F: 0207 625 0250

Dublin Airport
Change to Permitted Runway Operations


Actual Levening Noise Contours
2019 Baseline
Figure 13C-48

DRAWN: MP CHECKED: NW

DATE: December 2020 SCALE: 1:250000@A4

Drawing No:

A11267_18_DR419_1.0

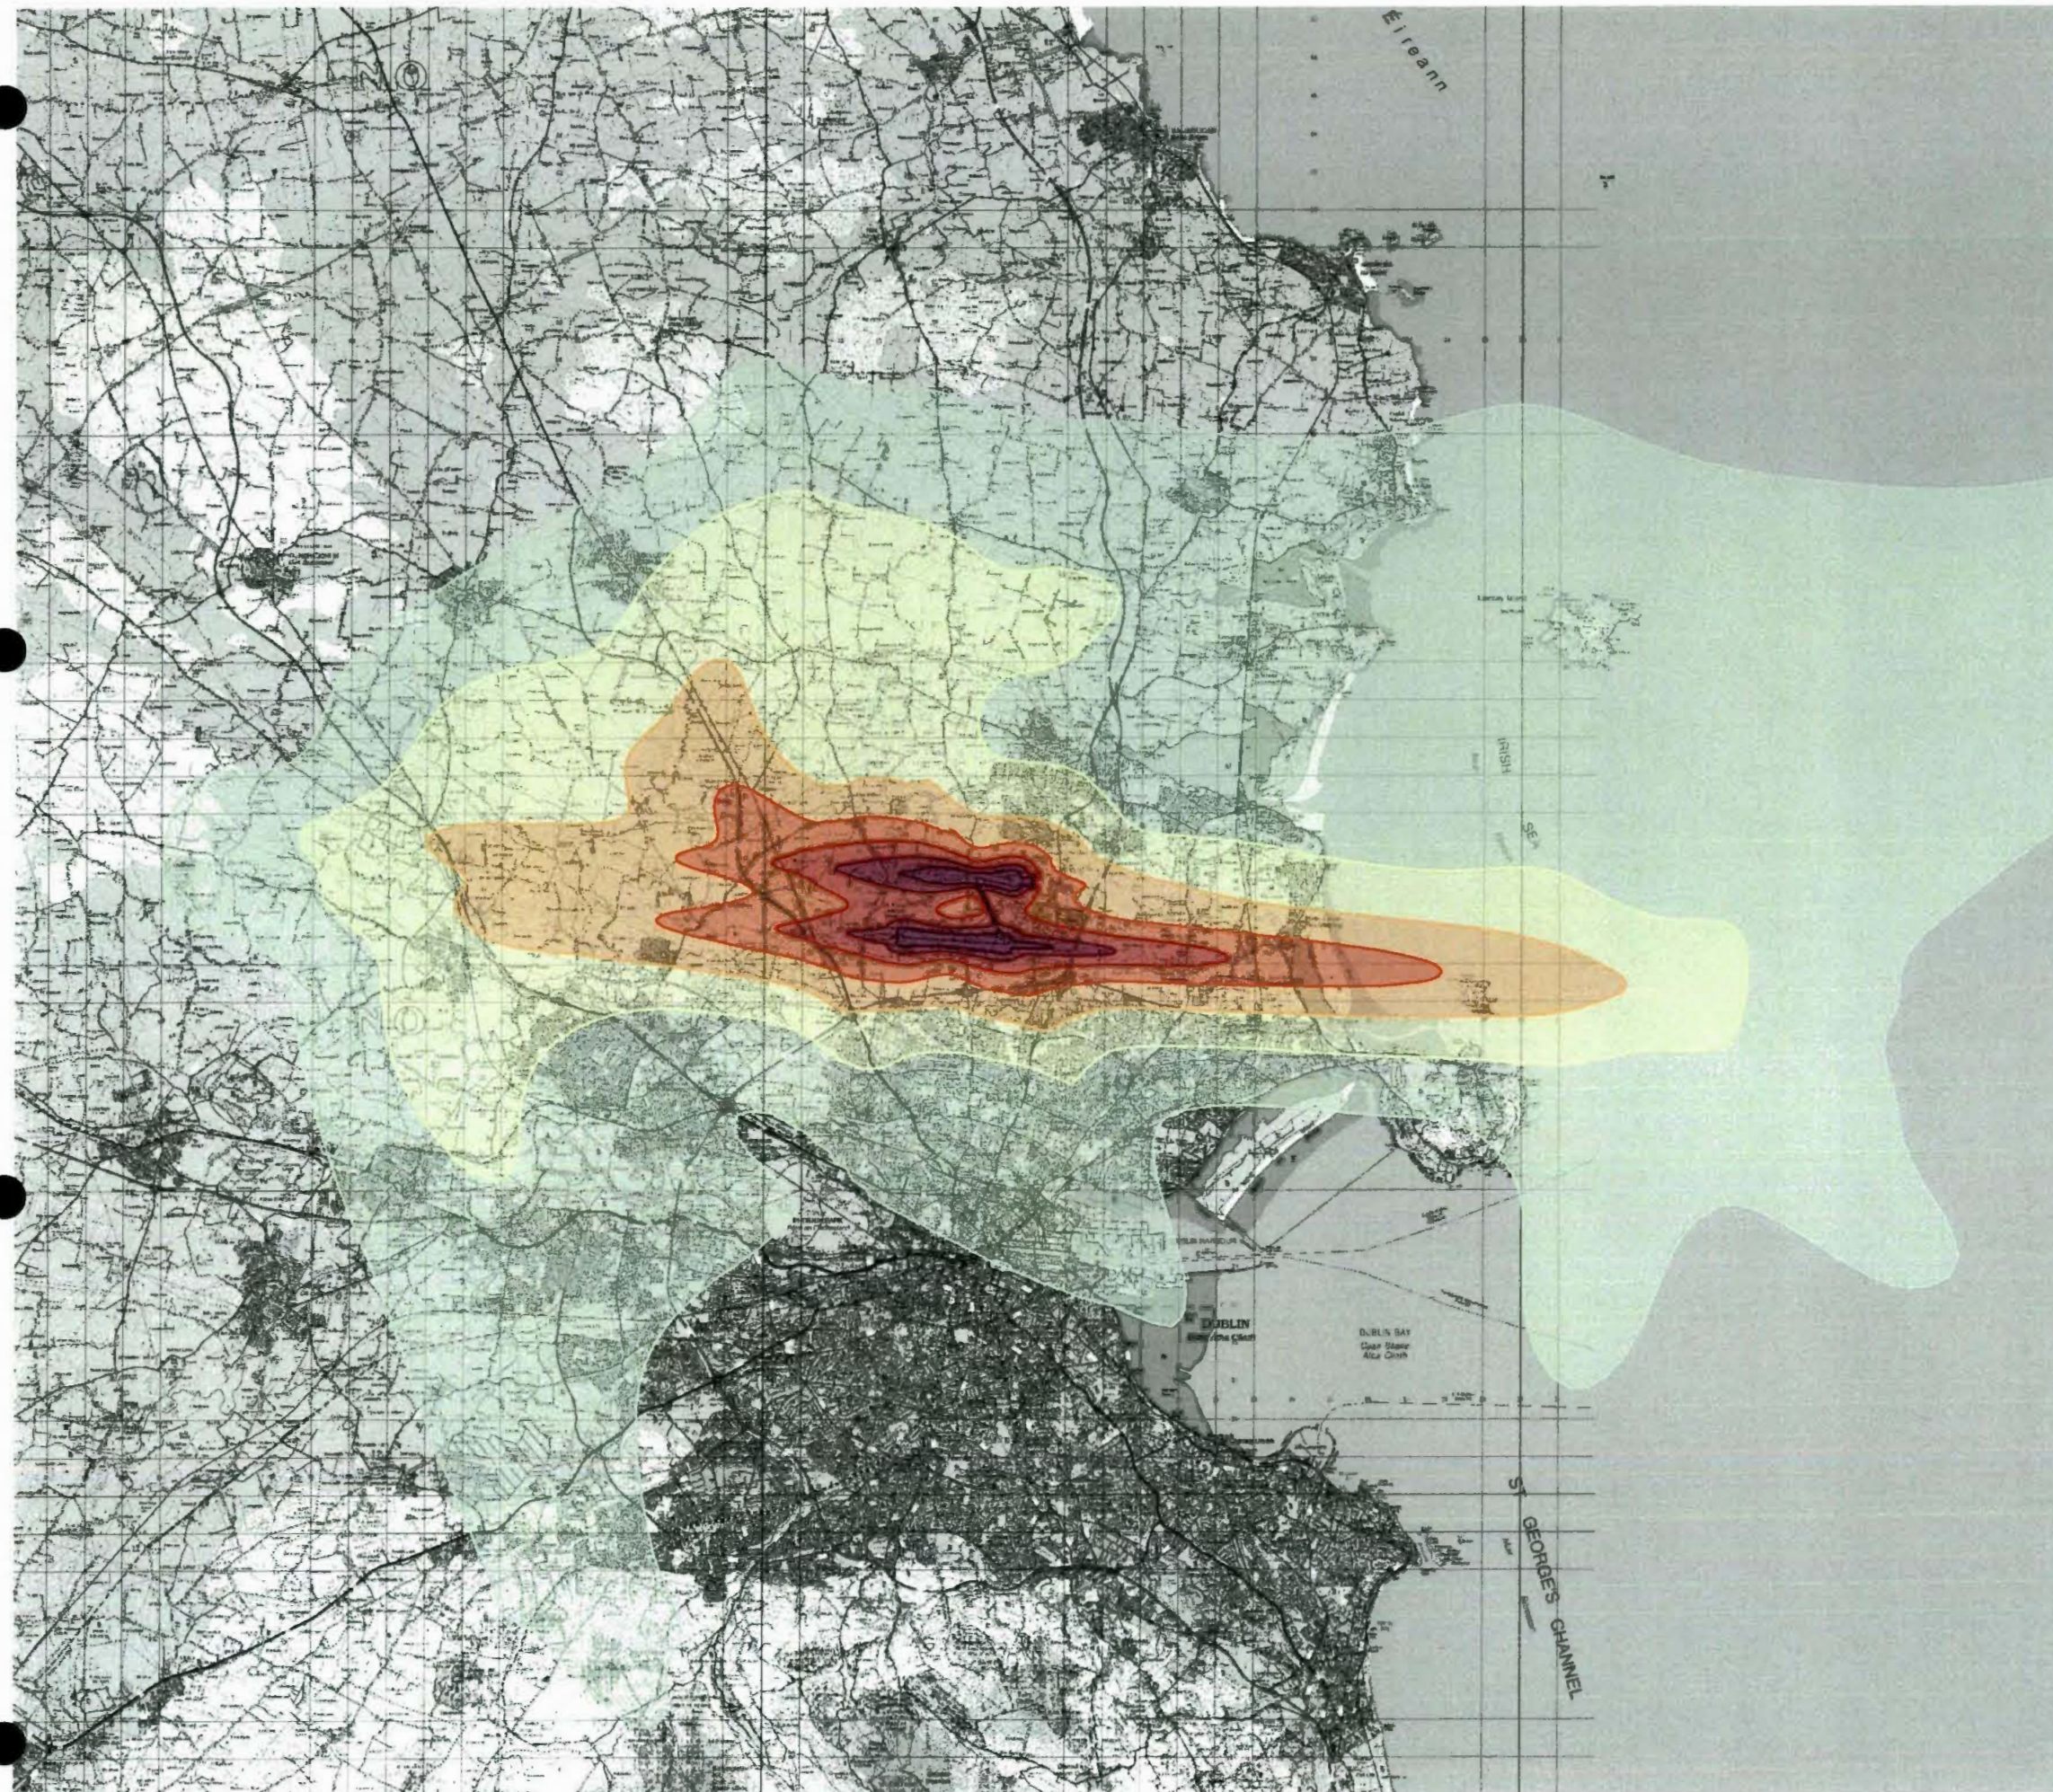

This drawing contains Ordnance Survey Ireland data
© Copyright and database right 2020.

LEGEND:

- 45 - 49 dB(A) L_{den}
- 50 - 54 dB(A) L_{den}
- 55 - 59 dB(A) L_{den}
- 60 - 64 dB(A) L_{den}
- 65 - 69 dB(A) L_{den}
- 70 - 74 dB(A) L_{den}
- 75+ dB(A) L_{den}

Rev	Date	Description	Initials

REVISIONS

**Bickerdike
Allen
Partners**
Architecture
Acoustics
Technology

121 Salusbury Road, London, NW6 6RG
Email: mail@bickerdikeallen.com
www.bickerdikeallen.com

T: 0207 625 4411
F: 0207 625 0250

Dublin Airport
Change to Permitted Runway Operations

Forecast Lden Noise Contours
2025 Consented
Figure 13C-49

DRAWN: NW


CHECKED: DC

DATE: December 2020

SCALE: 1:250000@A4

Drawing No:

A11267_18_DR420_1.0

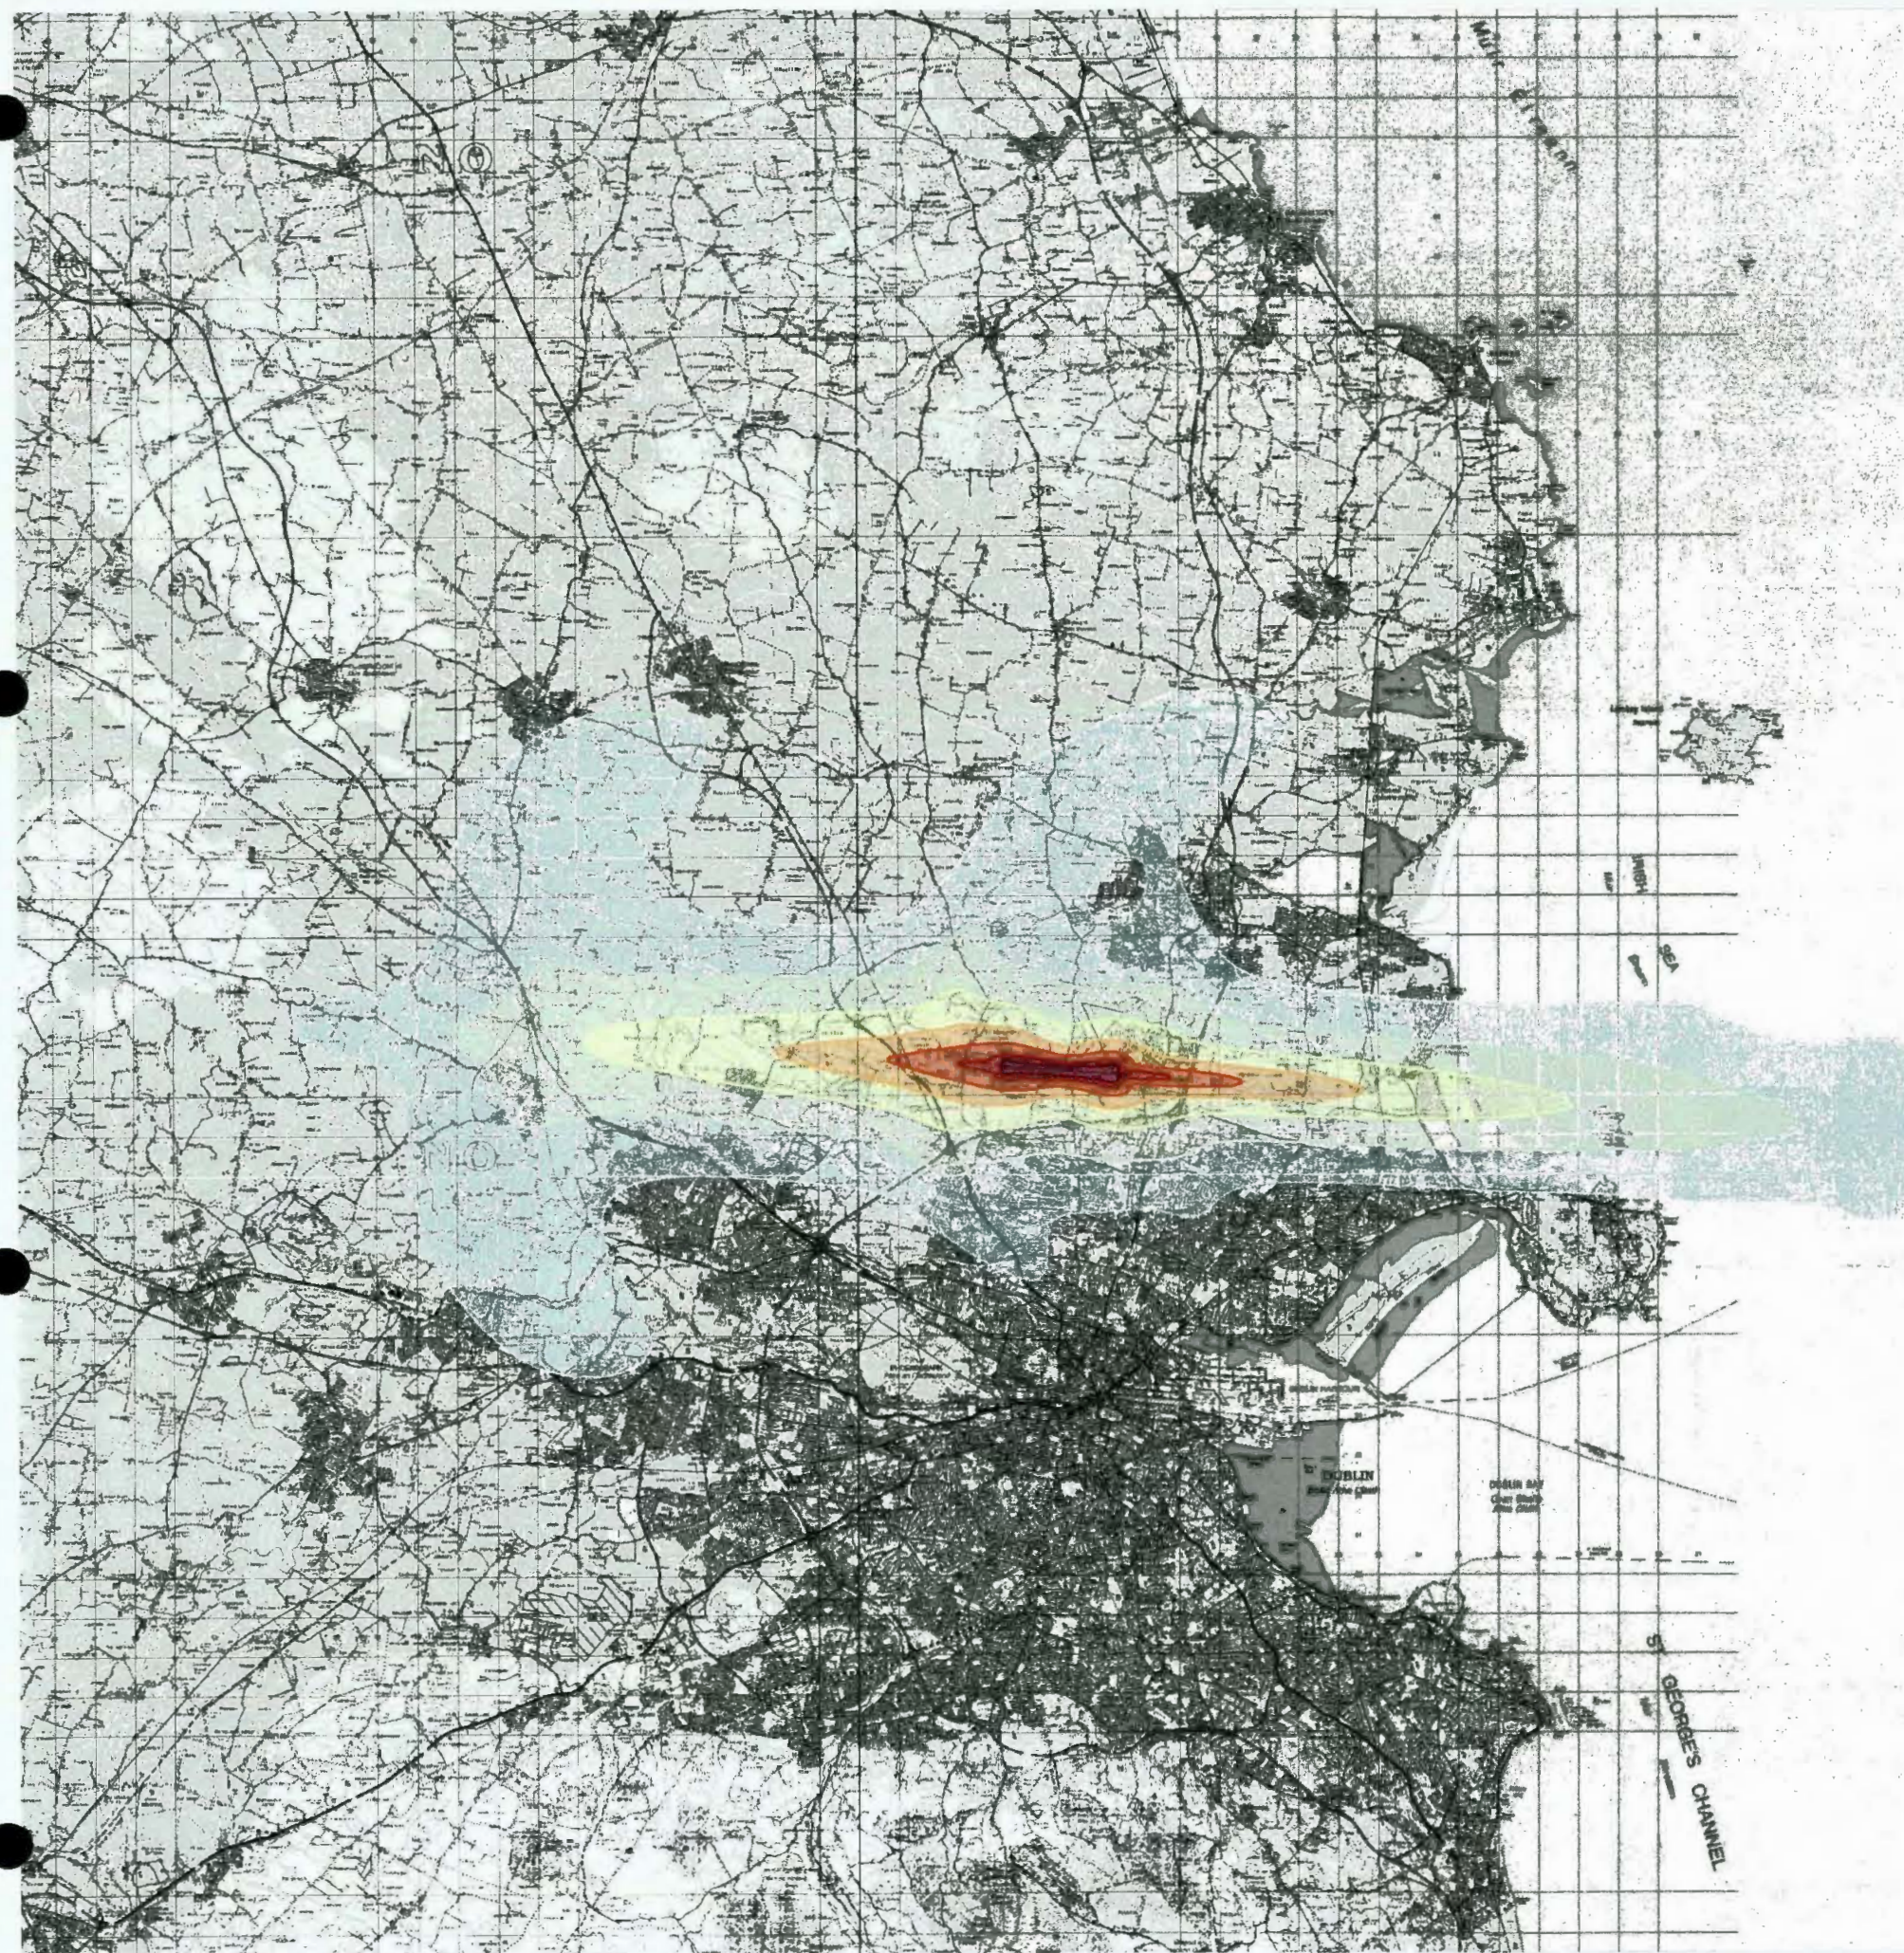

This drawing contains Ordnance Survey Ireland data
© Copyright and database right 2020.

LEGEND:



Rev	Date	Description	Initials
-----	------	-------------	----------

REVISIONS

**Bickerdike
Allen
Partners**
Architecture
Acoustics
Technology

121 Salisbury Road, London, W4W 6BG
 Email: enquiries@overton-heron.com
www.10over10.co.uk

Dublin Airport

Change to Permitted Runway Operations

Forecast Night Noise Contours
2025 Consented
Figure 13C-50

DRAWN: NW


CHECKED: DC

DATE: December 2020

SCALE: 1:250000@A4

Drawing No:

A11267_18_DR421_1.0

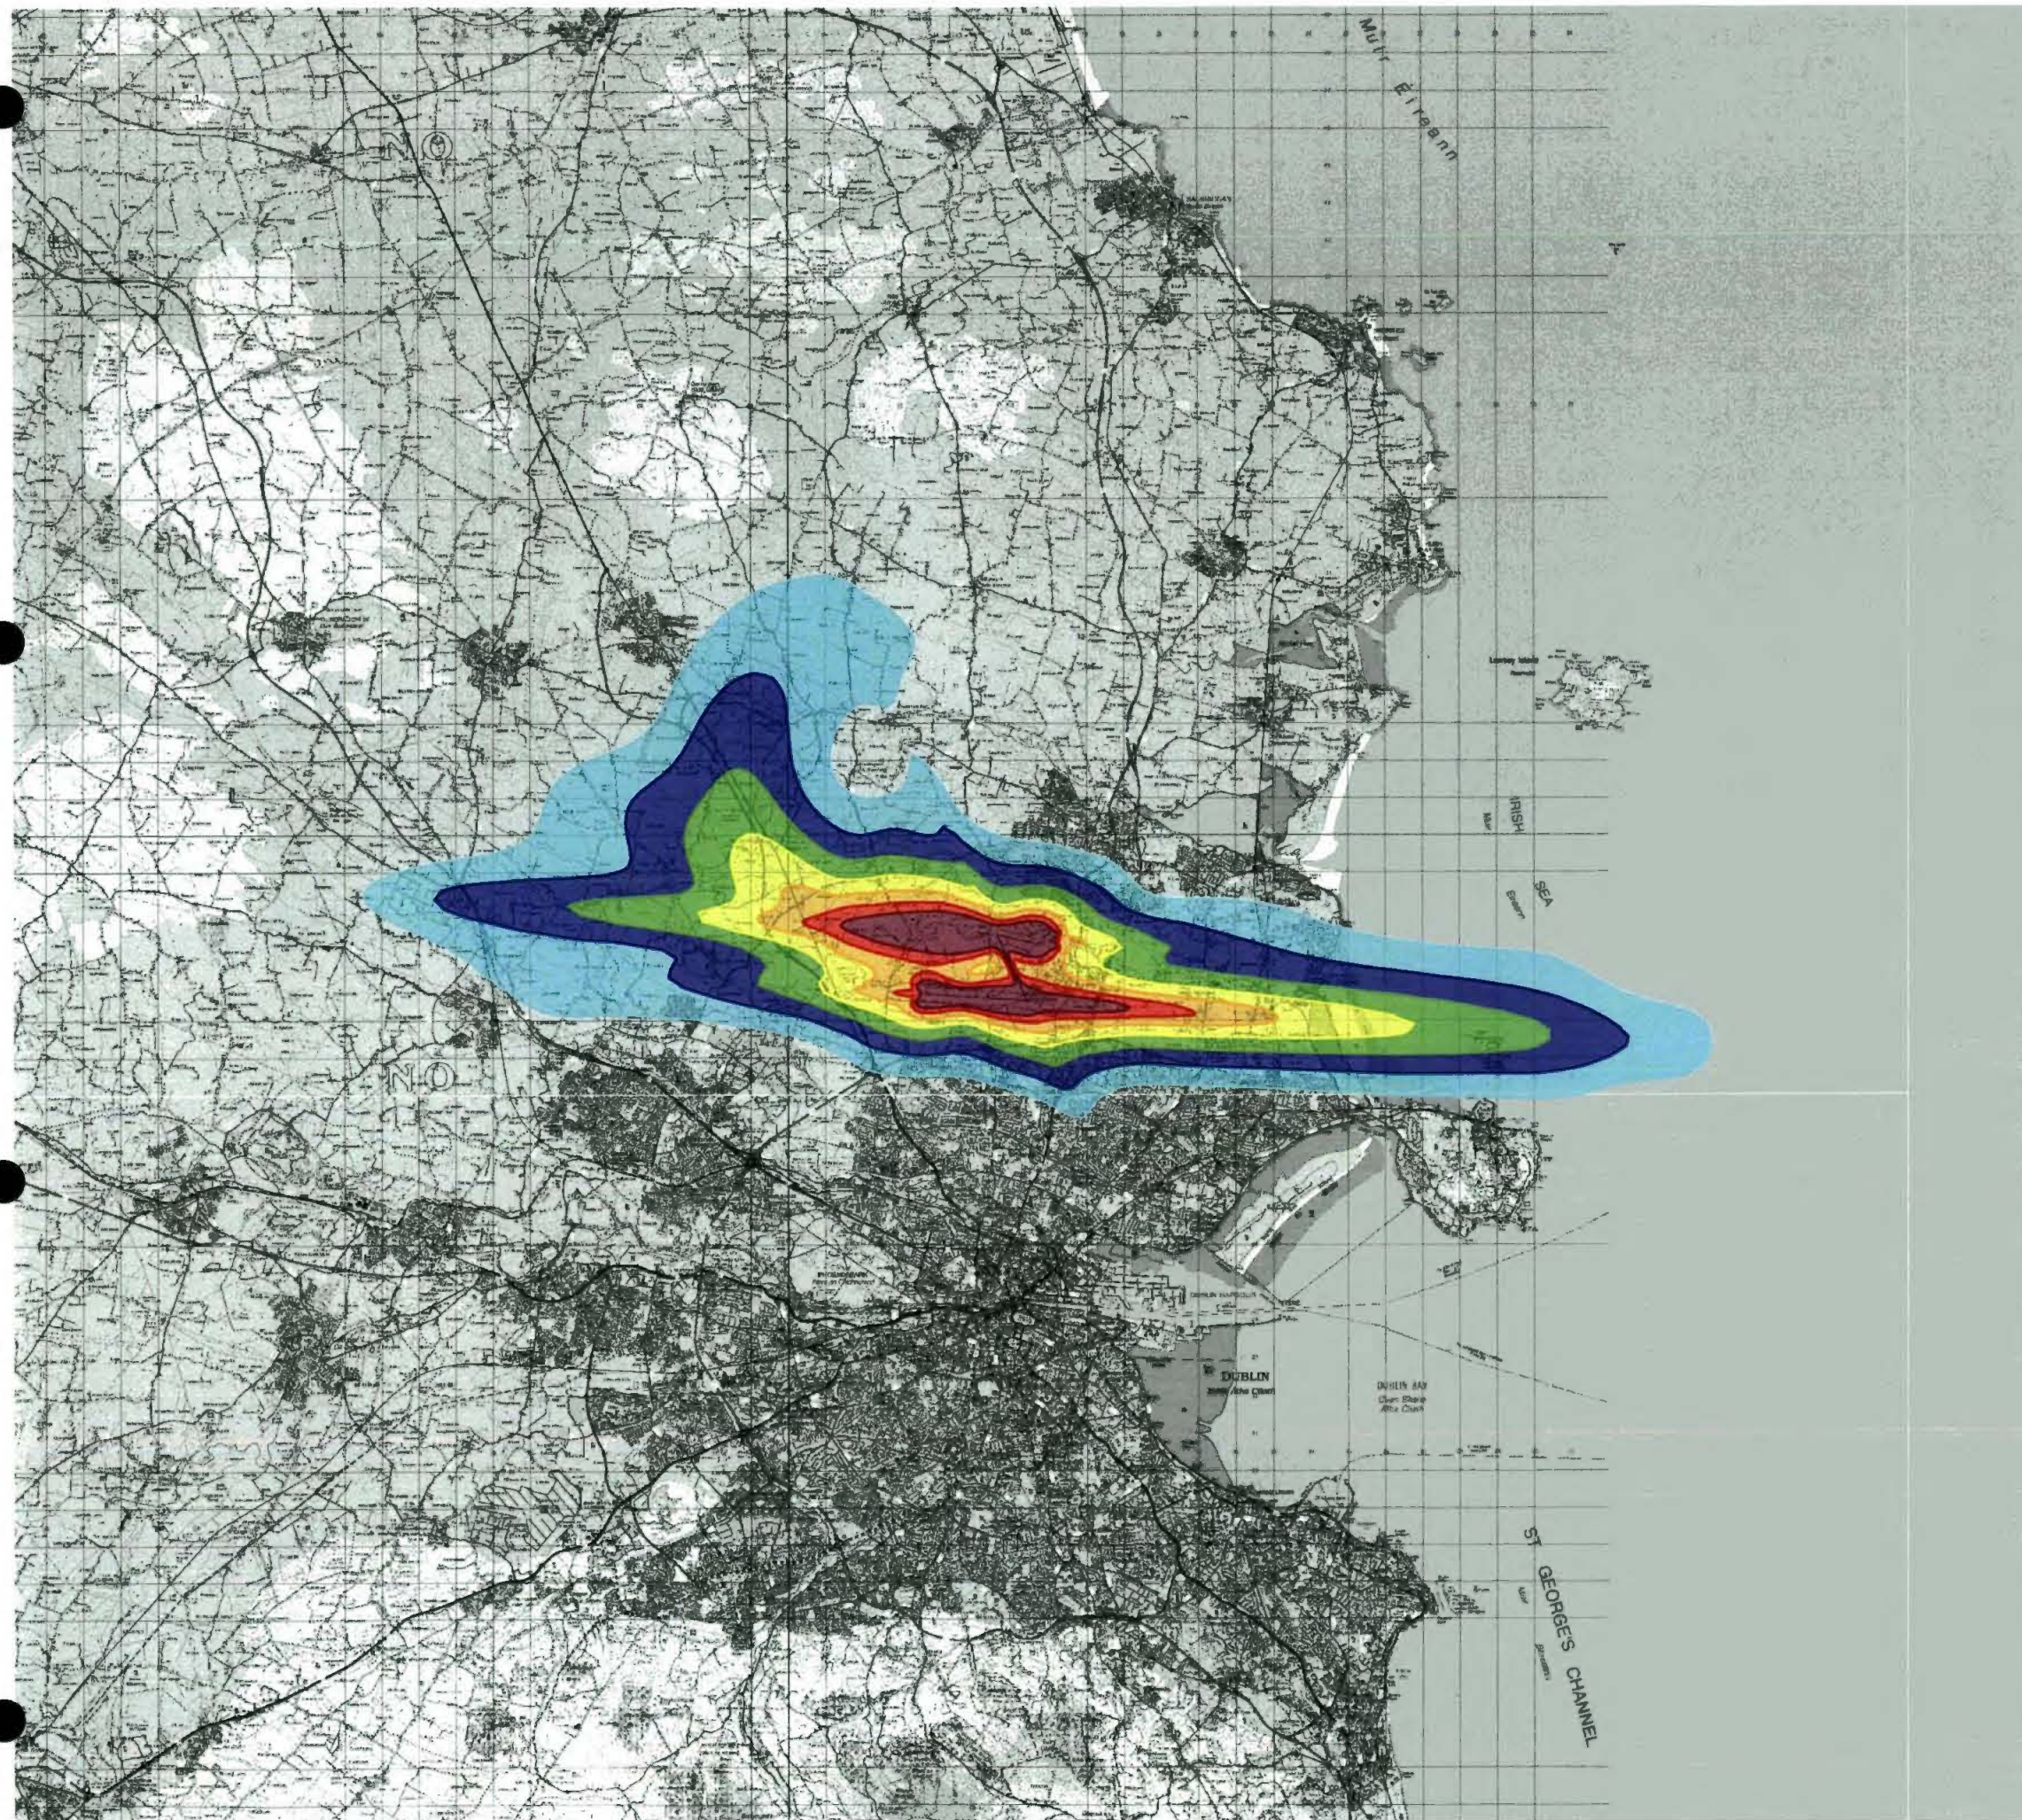

This drawing contains Ordnance Survey Ireland data
© Copyright and database right 2020.

LEGEND:

- 51 - 53 dB(A) $L_{Aeq,16h}$
- 54 - 56 dB(A) $L_{Aeq,16h}$
- 57 - 59 dB(A) $L_{Aeq,16h}$
- 60 - 62 dB(A) $L_{Aeq,16h}$
- 63 - 65 dB(A) $L_{Aeq,16h}$
- 66 - 68 dB(A) $L_{Aeq,16h}$
- 69+ dB(A) $L_{Aeq,16h}$

Rev	Date	Description	Initials

REVISIONS

**Bickerdike
Allen
Partners**
Architecture
Acoustics
Technology

121 Salusbury Road, London, NW6 6RG
Email: mail@bickerdikeallen.com
www.bickerdikeallen.com

T: 0207 625 4411
F: 0207 625 0250

18-12-2020F 20A/06668
A11267 COCO PL DEPI

Dublin Airport
Change to Permitted Runway Operations


Forecast Summer Day Noise Contours
2025 Consented
Figure 13C-51

DRAWN: NW CHECKED: DC

DATE: December 2020 SCALE: 1:250000@A4

Drawing No:

A11267_18_DR422_1.0

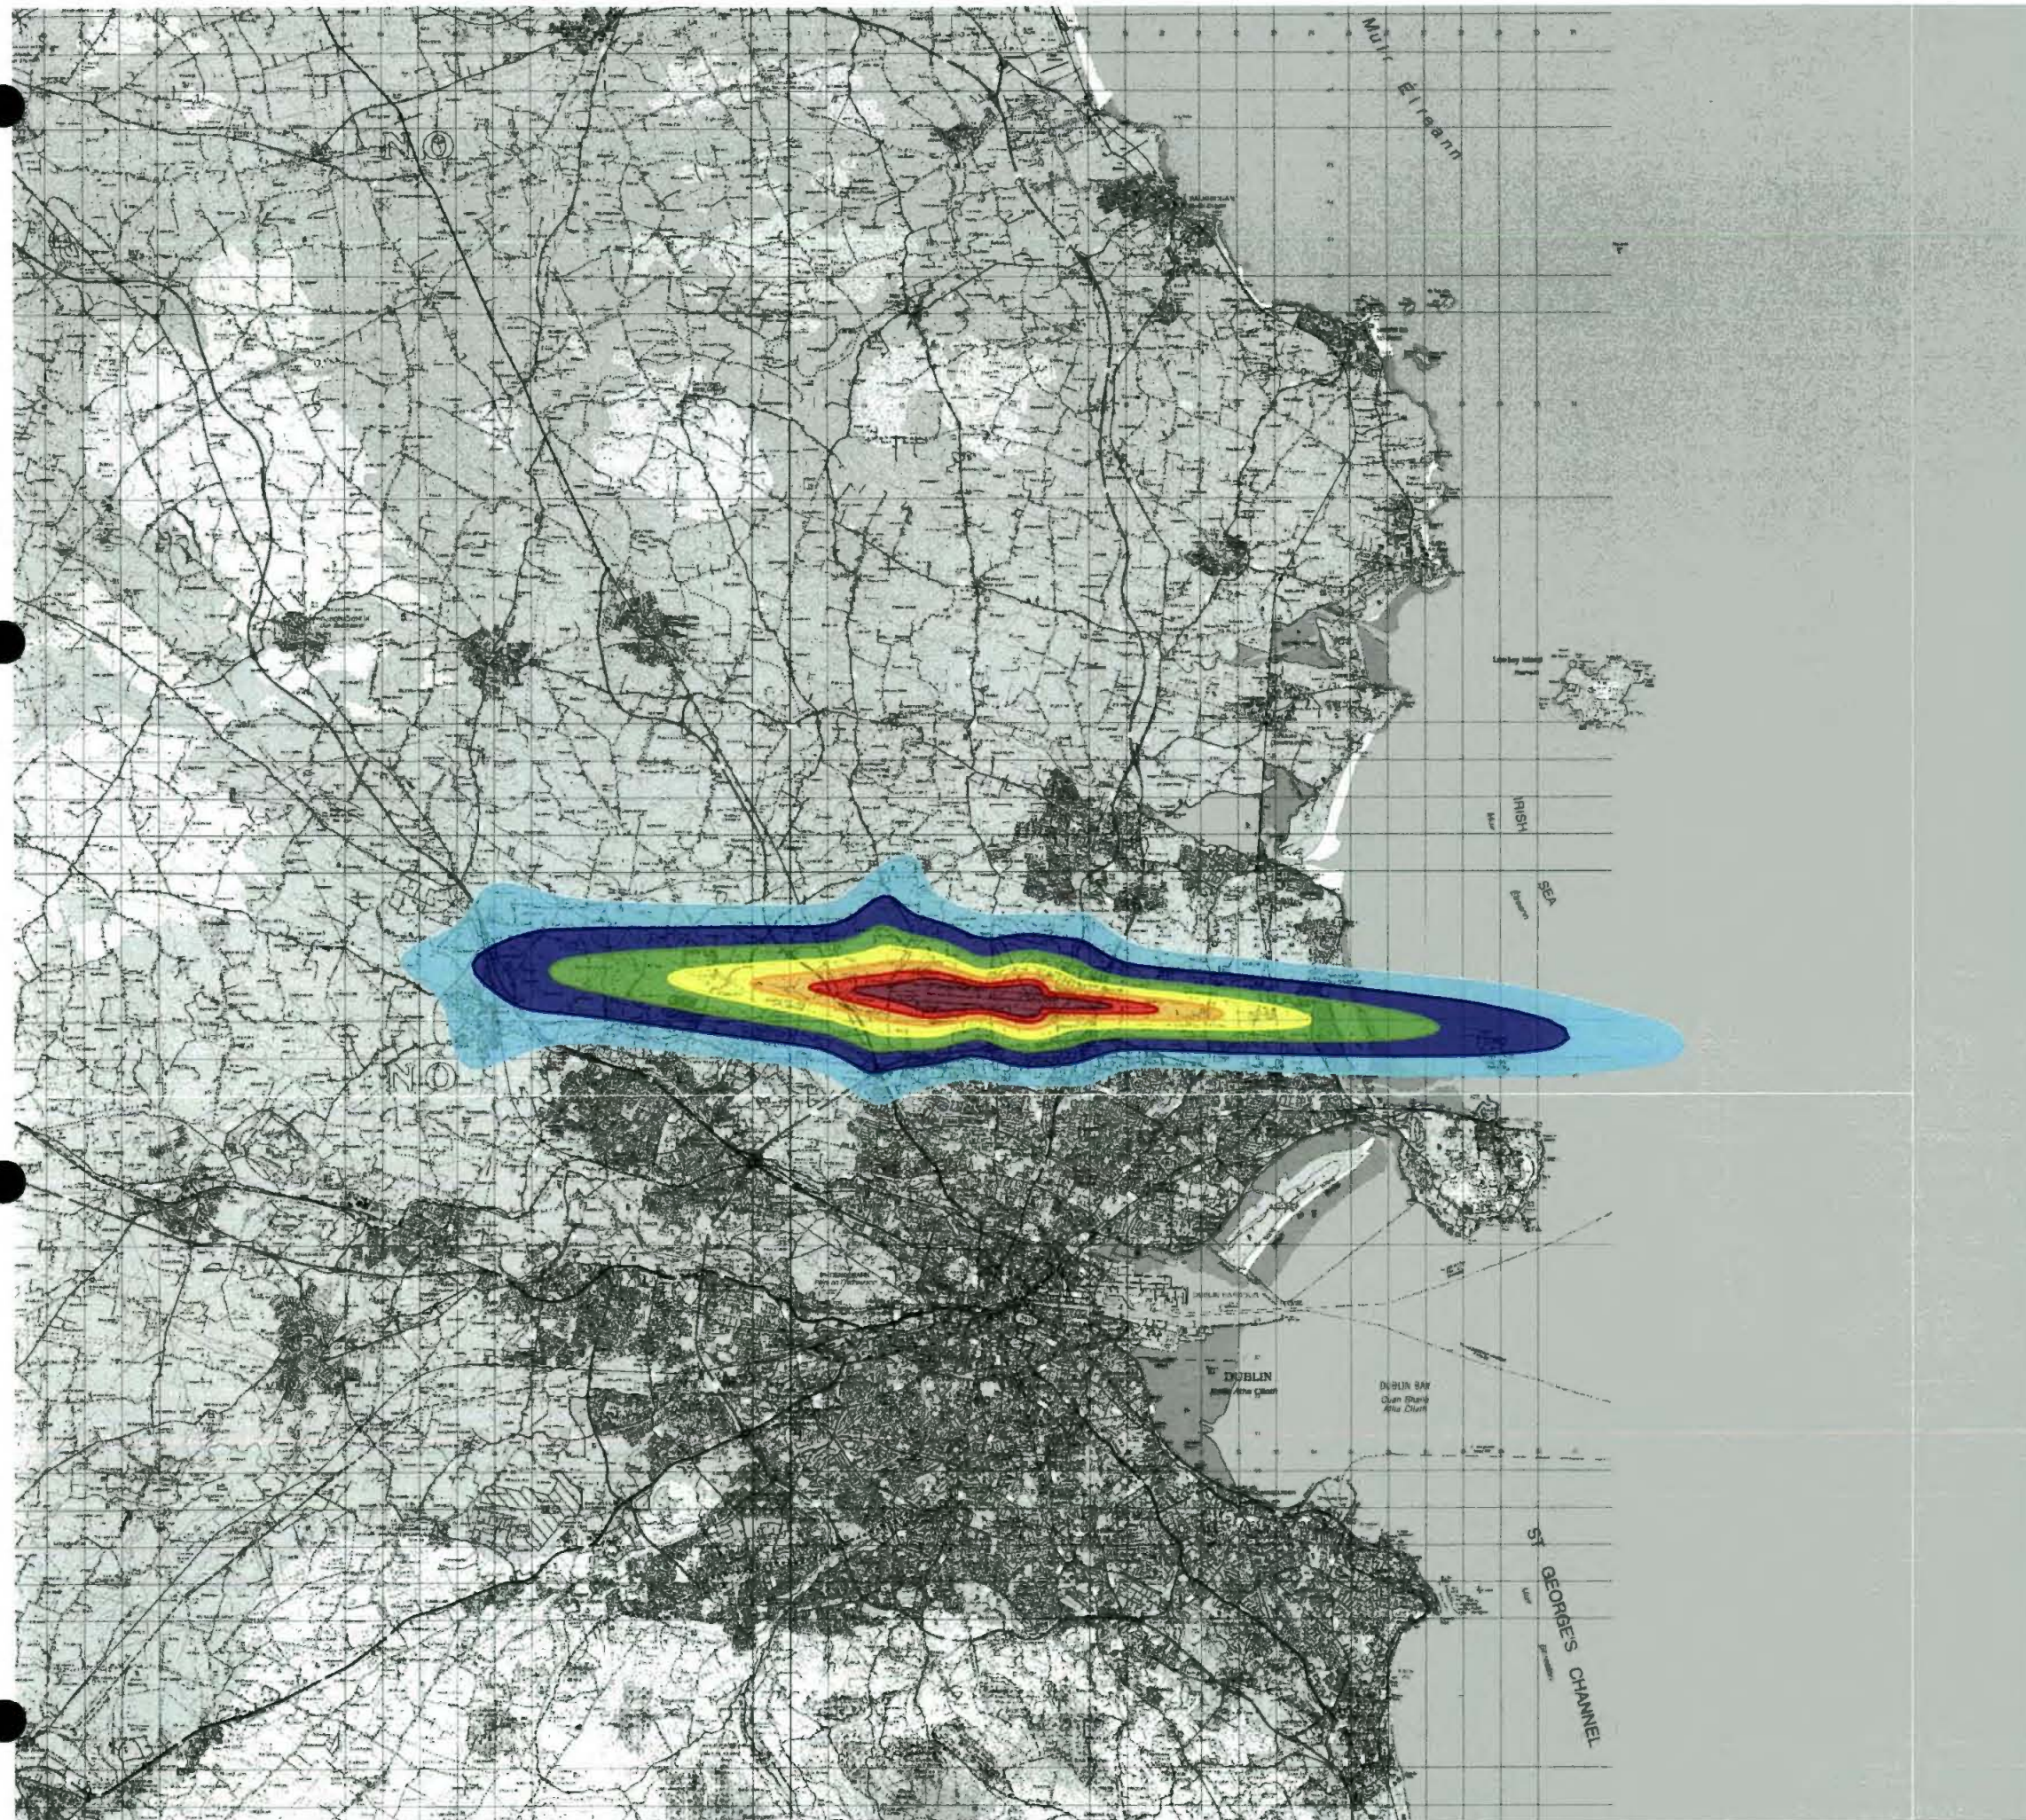

This drawing contains Ordnance Survey Ireland data
© Copyright and database right 2020.

LEGEND:



Rev	Date	Description	Initials

REVISIONS

**Bickerdike
Allen
Partners**
Architecture
Acoustics
Technology

121 Salusbury Road, London, NW6 6RG
Email: mail@bickerdikeallen.com T. 0207 625 4411
www.bickerdikeallen.com F. 0207 625 0250

Dublin Airport
Change to Permitted Runway Operations


Forecast Summer Night Noise Contours
2025 Consented
Figure 13C-52

DRAWN: NW CHECKED: DC

DATE: December 2020 SCALE: 1:250000@A4

Drawing No:

A11267_18_DR423_1.0

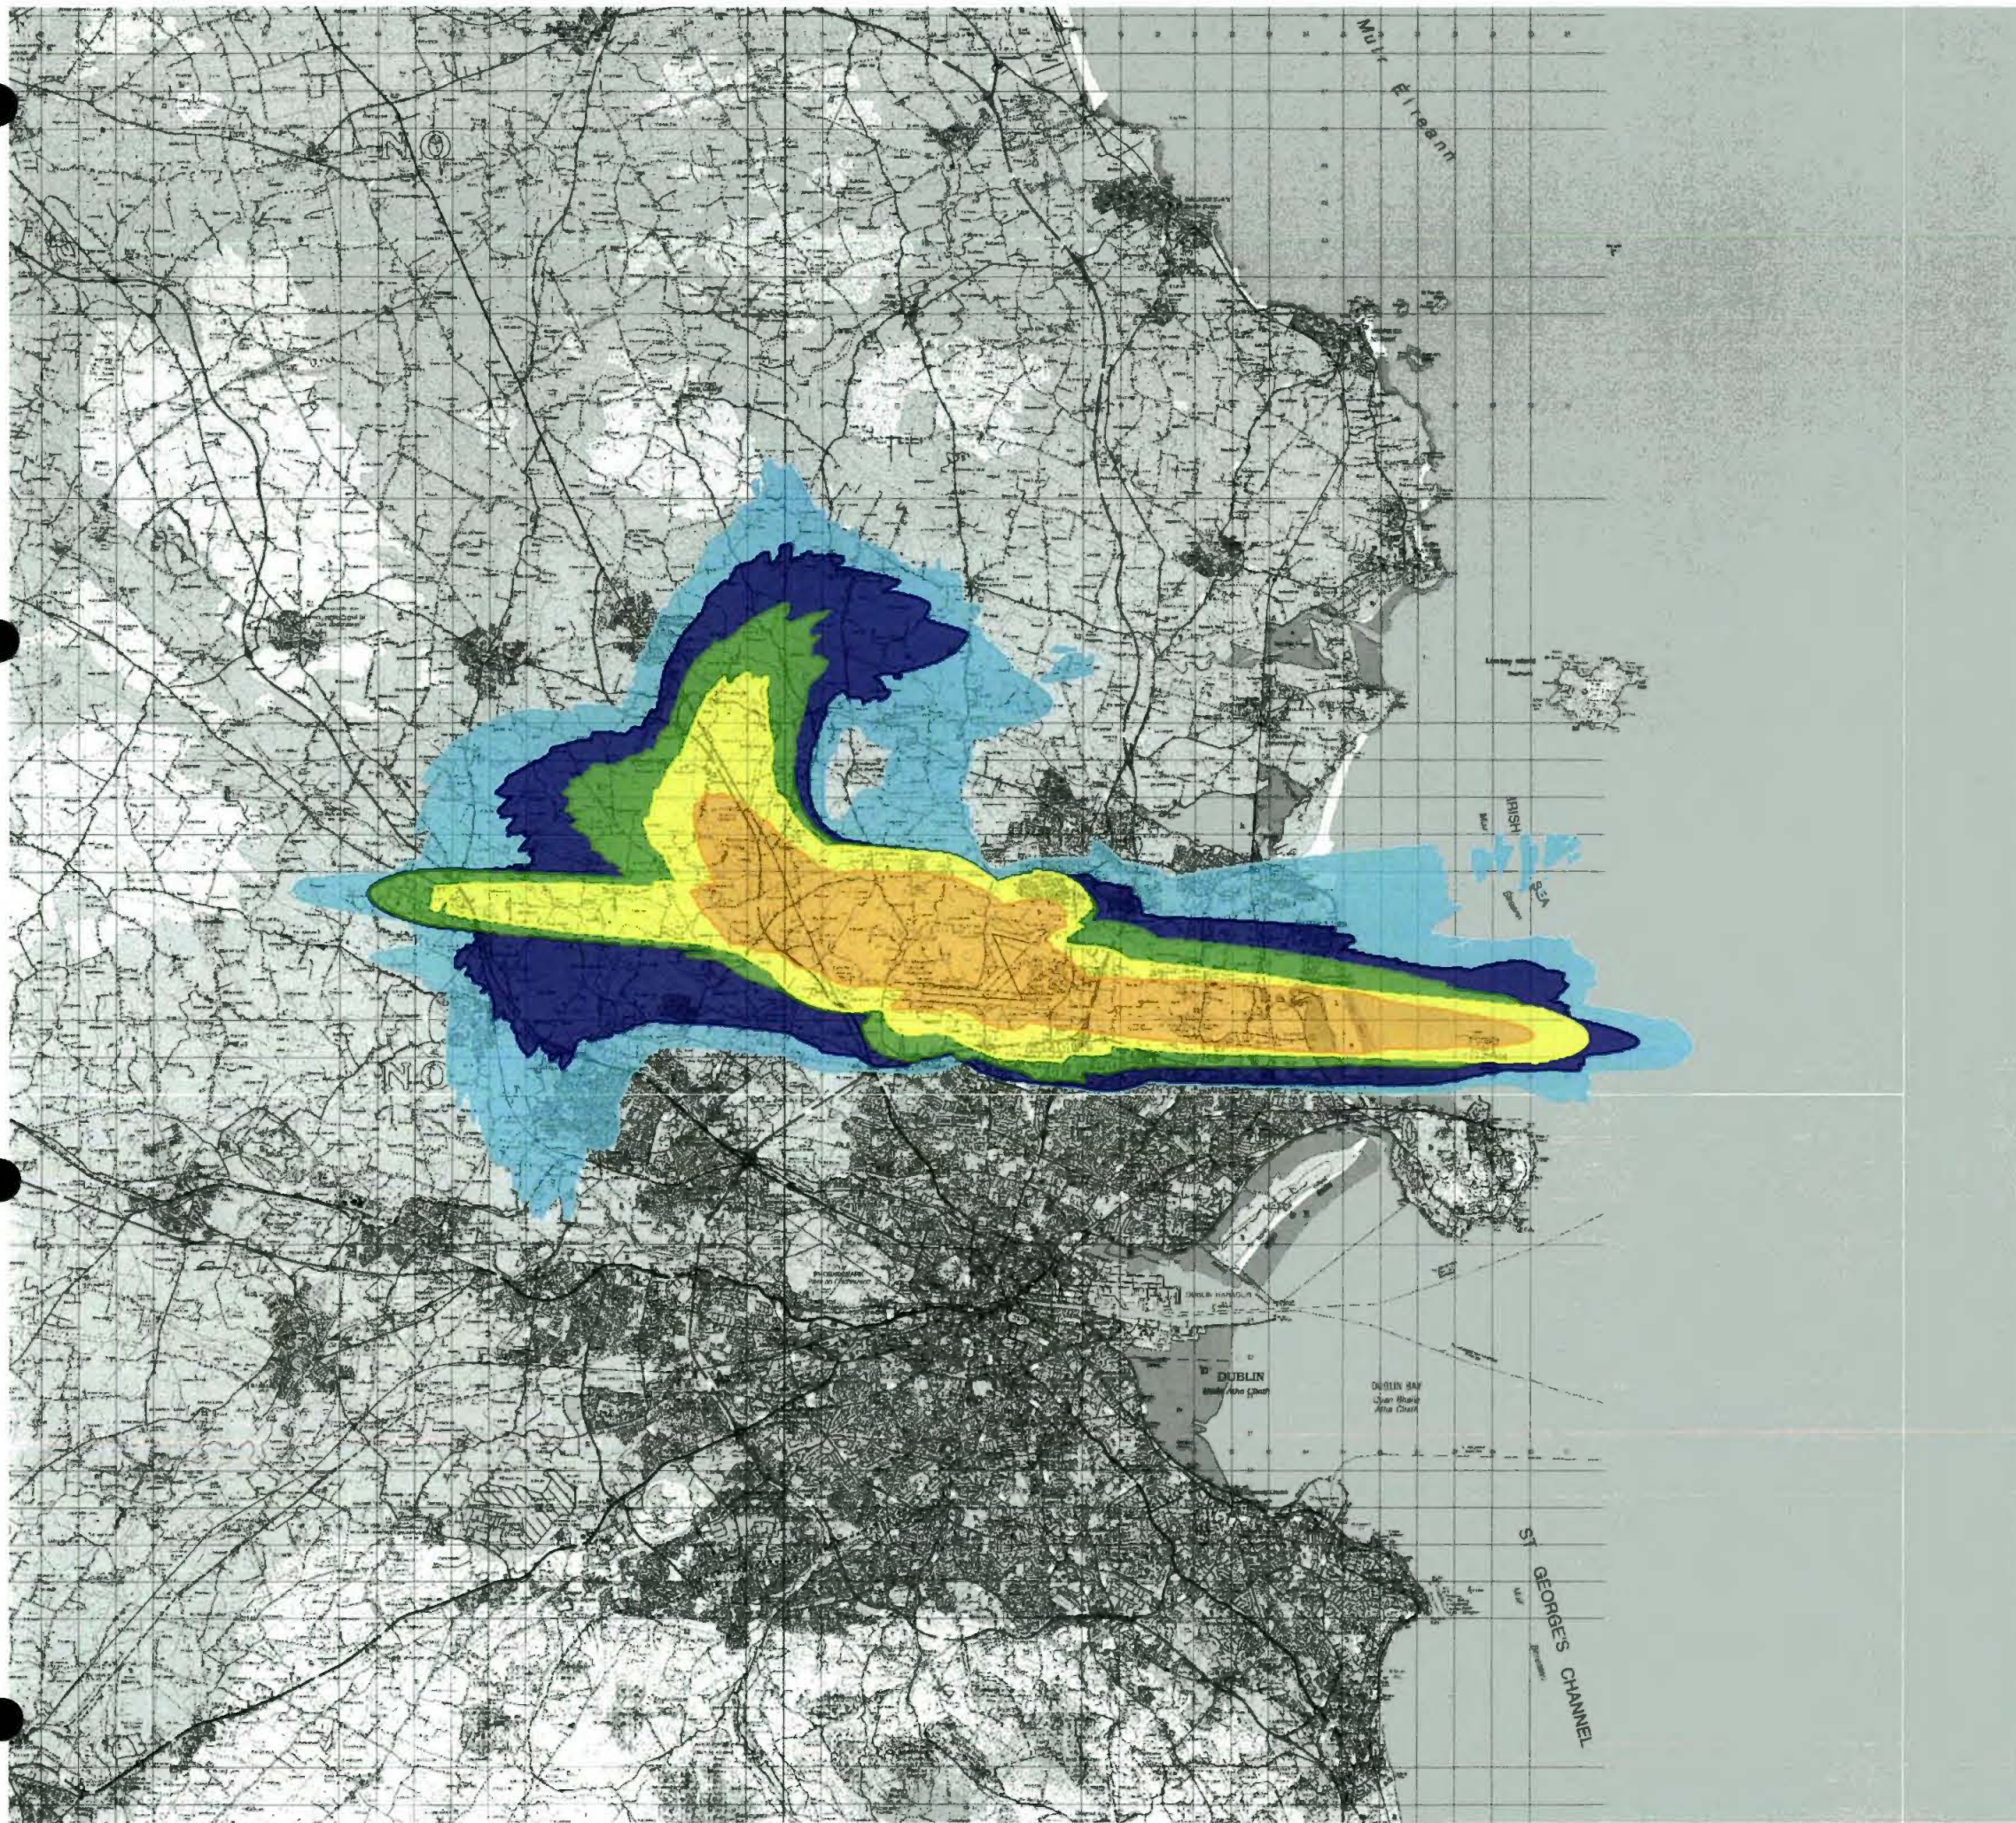

This drawing contains Ordnance Survey Ireland data
© Copyright and database right 2020.

LEGEND:

- 10 - 24 N65
- 25 - 49 N65
- 50 - 99 N65
- 100 - 199 N65
- 200+ N65

REVISIONS

**Bickerdike
Allen
Partners**
Architecture
Acoustics
Technology

121 Salusbury Road, London, NW6 6RG
Email: mail@bickerdikeallen.com T: 0207 625 4411
www.bickerdikeallen.com F: 0207 625 0250

Dublin Airport
Change to Permitted Runway Operations


Forecast Summer Day N65 Noise Contours
2025 Consented
Figure 13C-53

DRAWN: MP CHECKED: NW

DATE: December 2020 SCALE: 1:250000@A4

Drawing No:

A11267_18_DR424_1.0

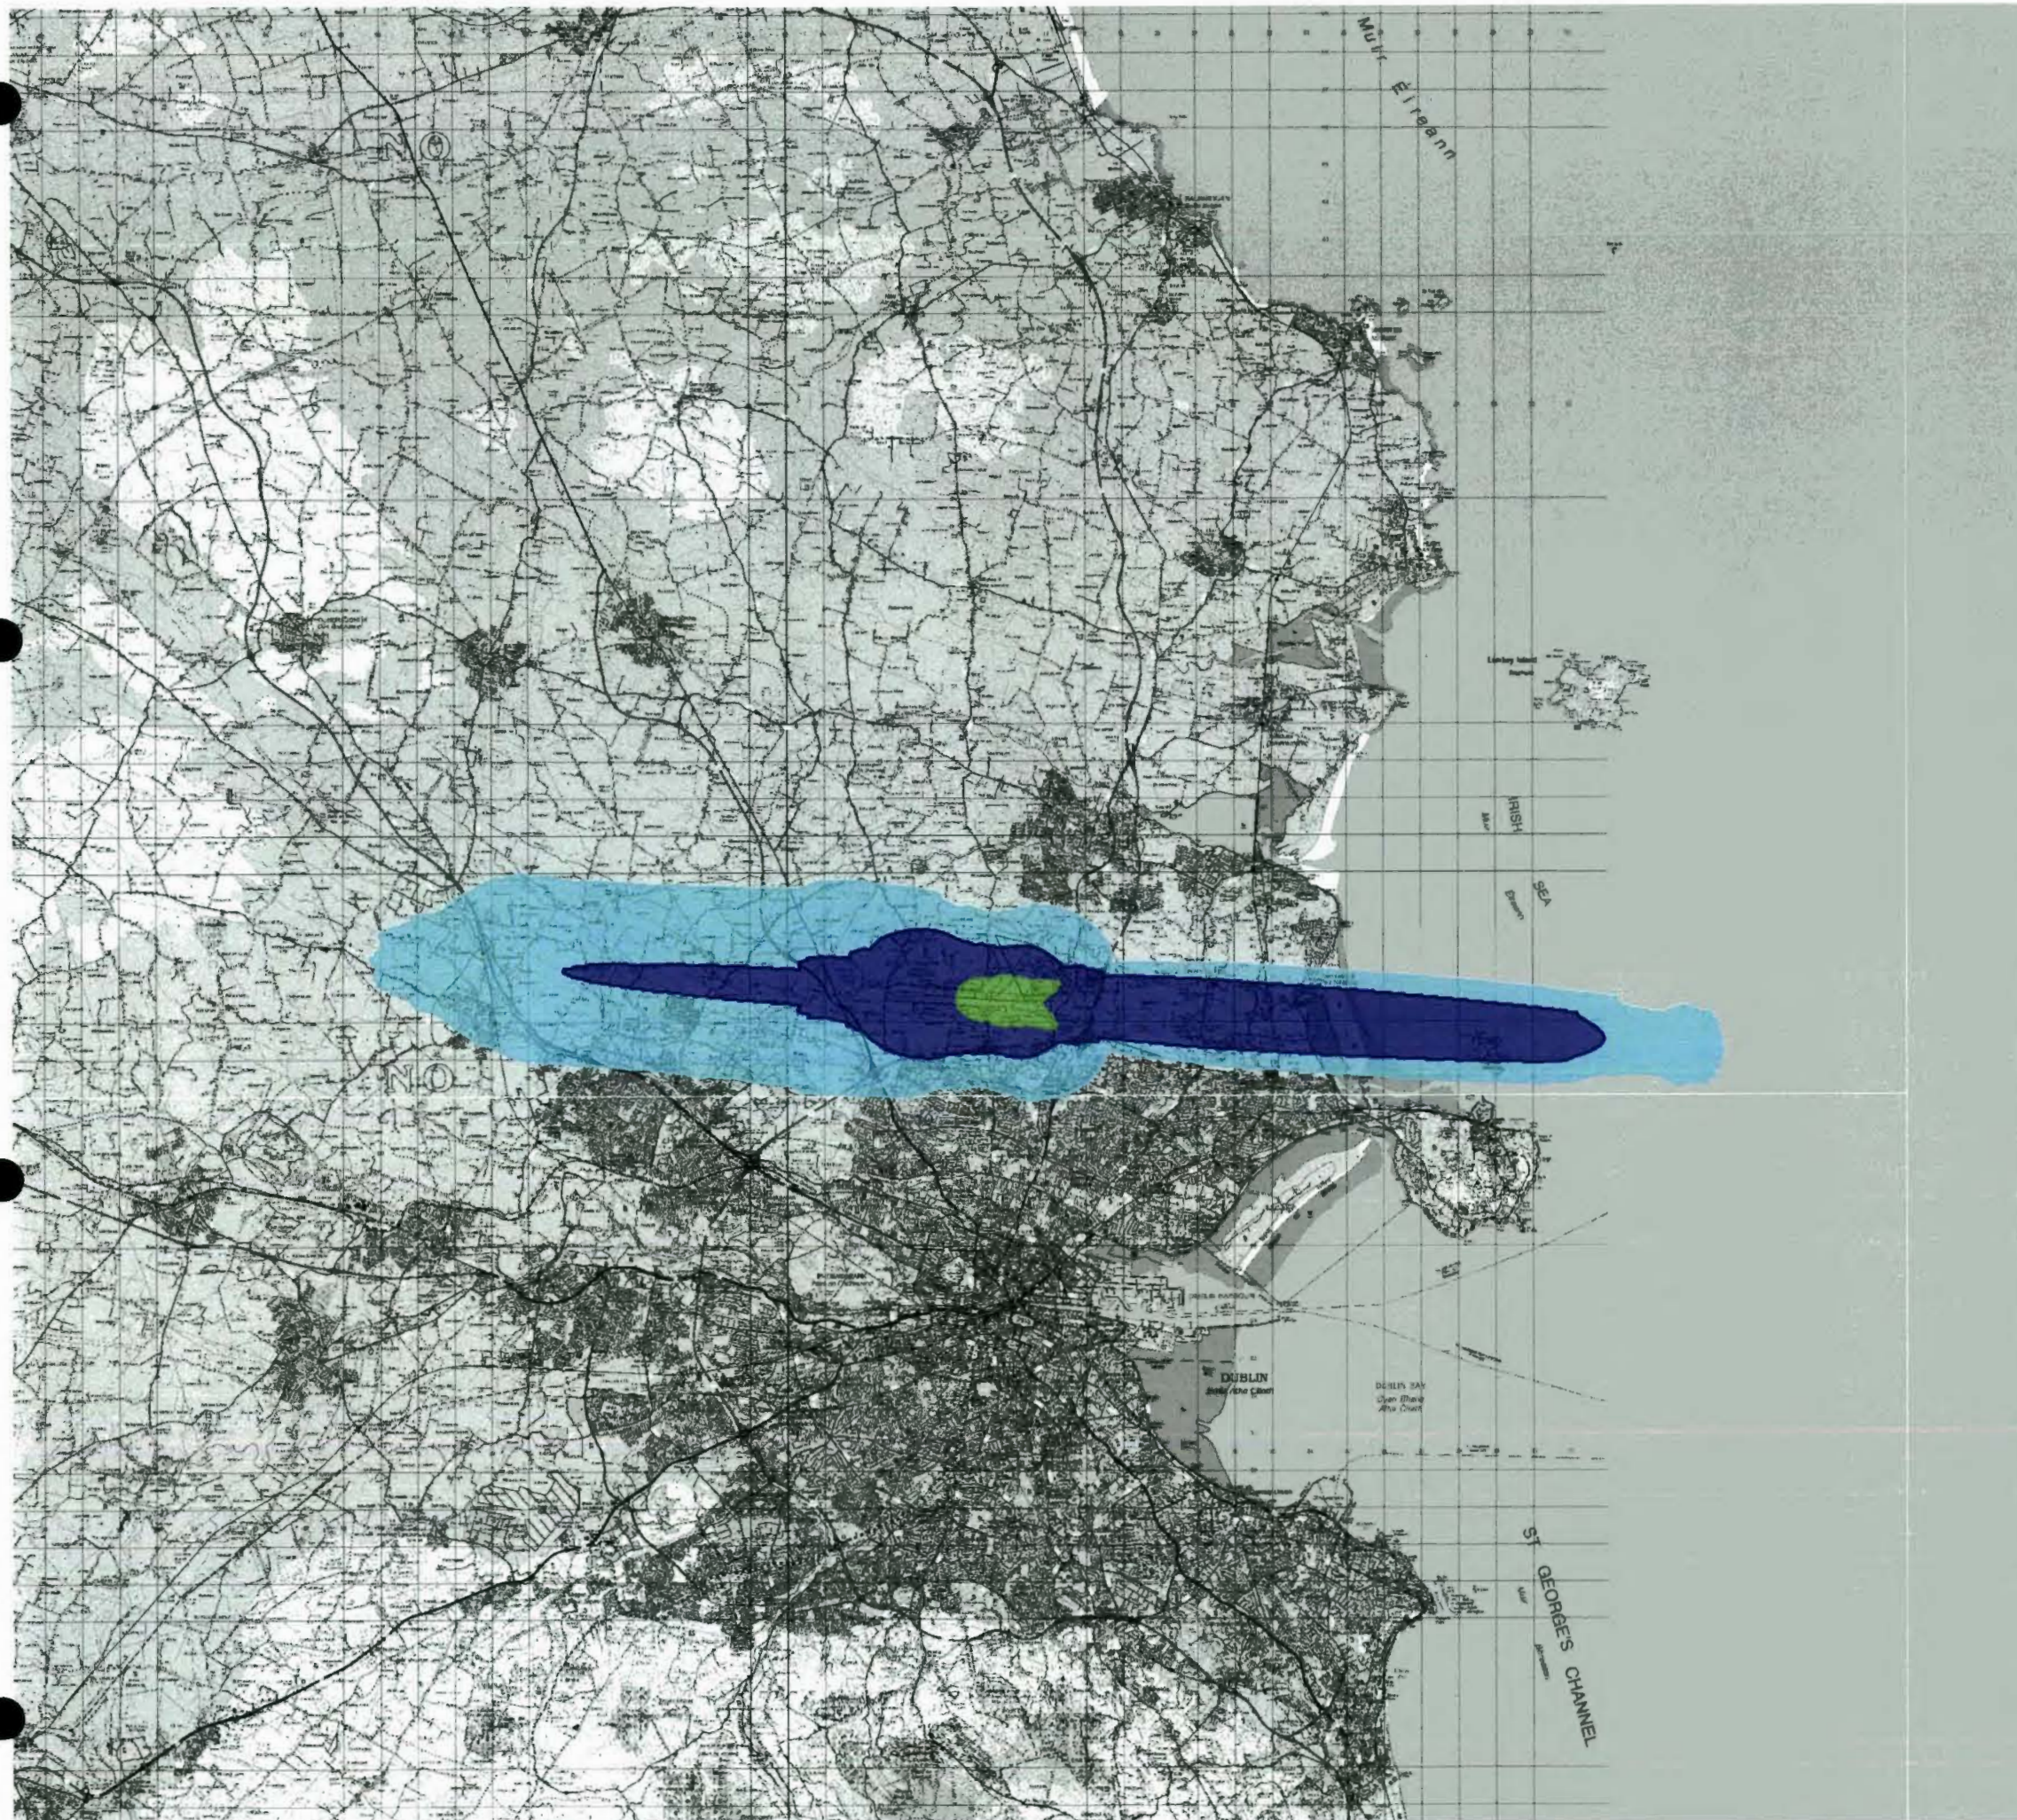

This drawing contains Ordnance Survey Ireland data
© Copyright and database right 2020.

LEGEND:

- 10 - 24 N60
- 25 - 49 N60
- 50+ N60

REVISIONS

**Bickerdike
Allen
Partners**
Architecture
Acoustics
Technology

121 Salusbury Road, London, NW6 6RG
Email: mail@bickerdikeallen.com T: 0207 625 4411
www.bickerdikeallen.com F: 0207 625 0250

Dublin Airport
Change to Permitted Runway Operations


Forecast Summer Night N60 Noise Contours
2025 Consented
Figure 13C-54

DRAWN: MP CHECKED: NW

DATE: December 2020 SCALE: 1:250000@A4

Drawing No:

A11267_18_DR425_1.0

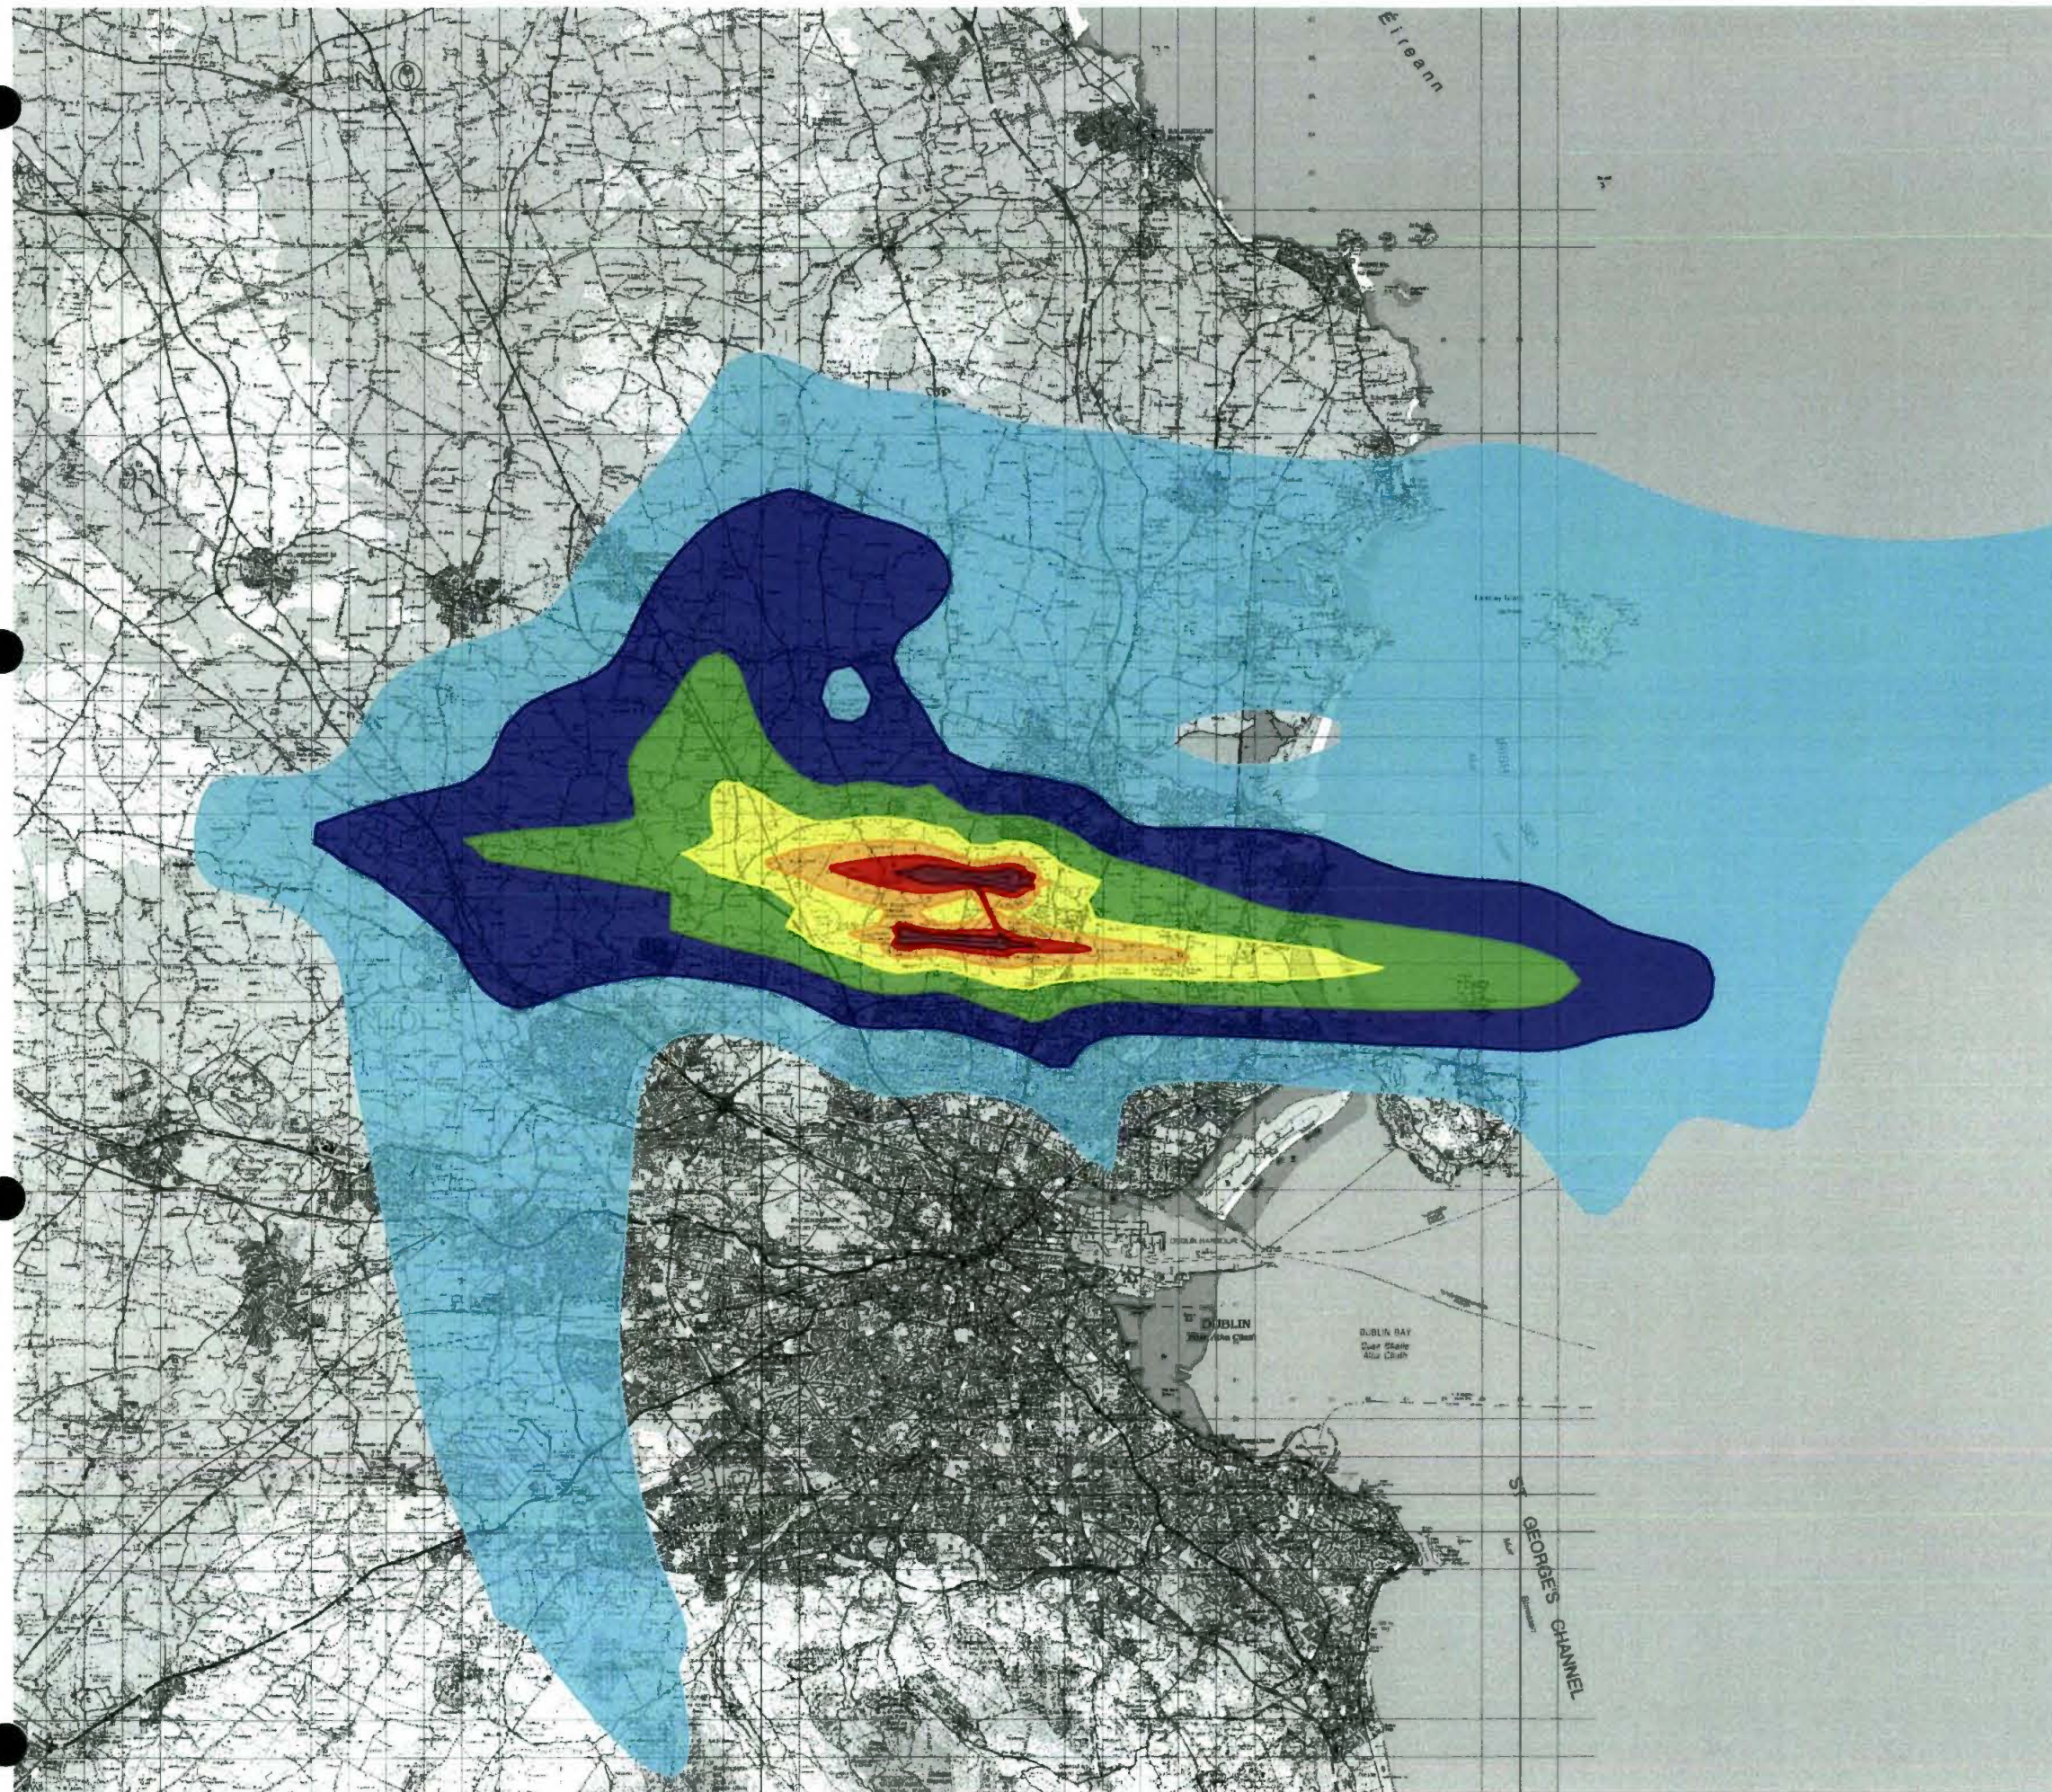

This drawing contains Ordnance Survey Ireland data
© Copyright and database right 2020.

LEGEND:

- 45 - 49 dB(A) L_{day}
- 50 - 54 dB(A) L_{day}
- 55 - 59 dB(A) L_{day}
- 60 - 64 dB(A) L_{day}
- 65 - 69 dB(A) L_{day}
- 70 - 74 dB(A) L_{day}
- 75+ dB(A) L_{day}

Rev	Date	Description	Initials

REVISIONS

**Bickerdike
Allen
Partners**
Architecture
Acoustics
Technology

121 Salusbury Road, London, NW6 6RG
Email: mail@bickerdikeallen.com
www.bickerdikeallen.com

T: 0207 625 4411
F: 0207 625 0250

Dublin Airport
Change to Permitted Runway Operations


Forecast Lday Noise Contours
2025 Consented
Figure 13C-55

DRAWN: MP CHECKED: NW

DATE: December 2020 SCALE: 1:250000@A4

Drawing No:

A11267_18_DR426_1.0

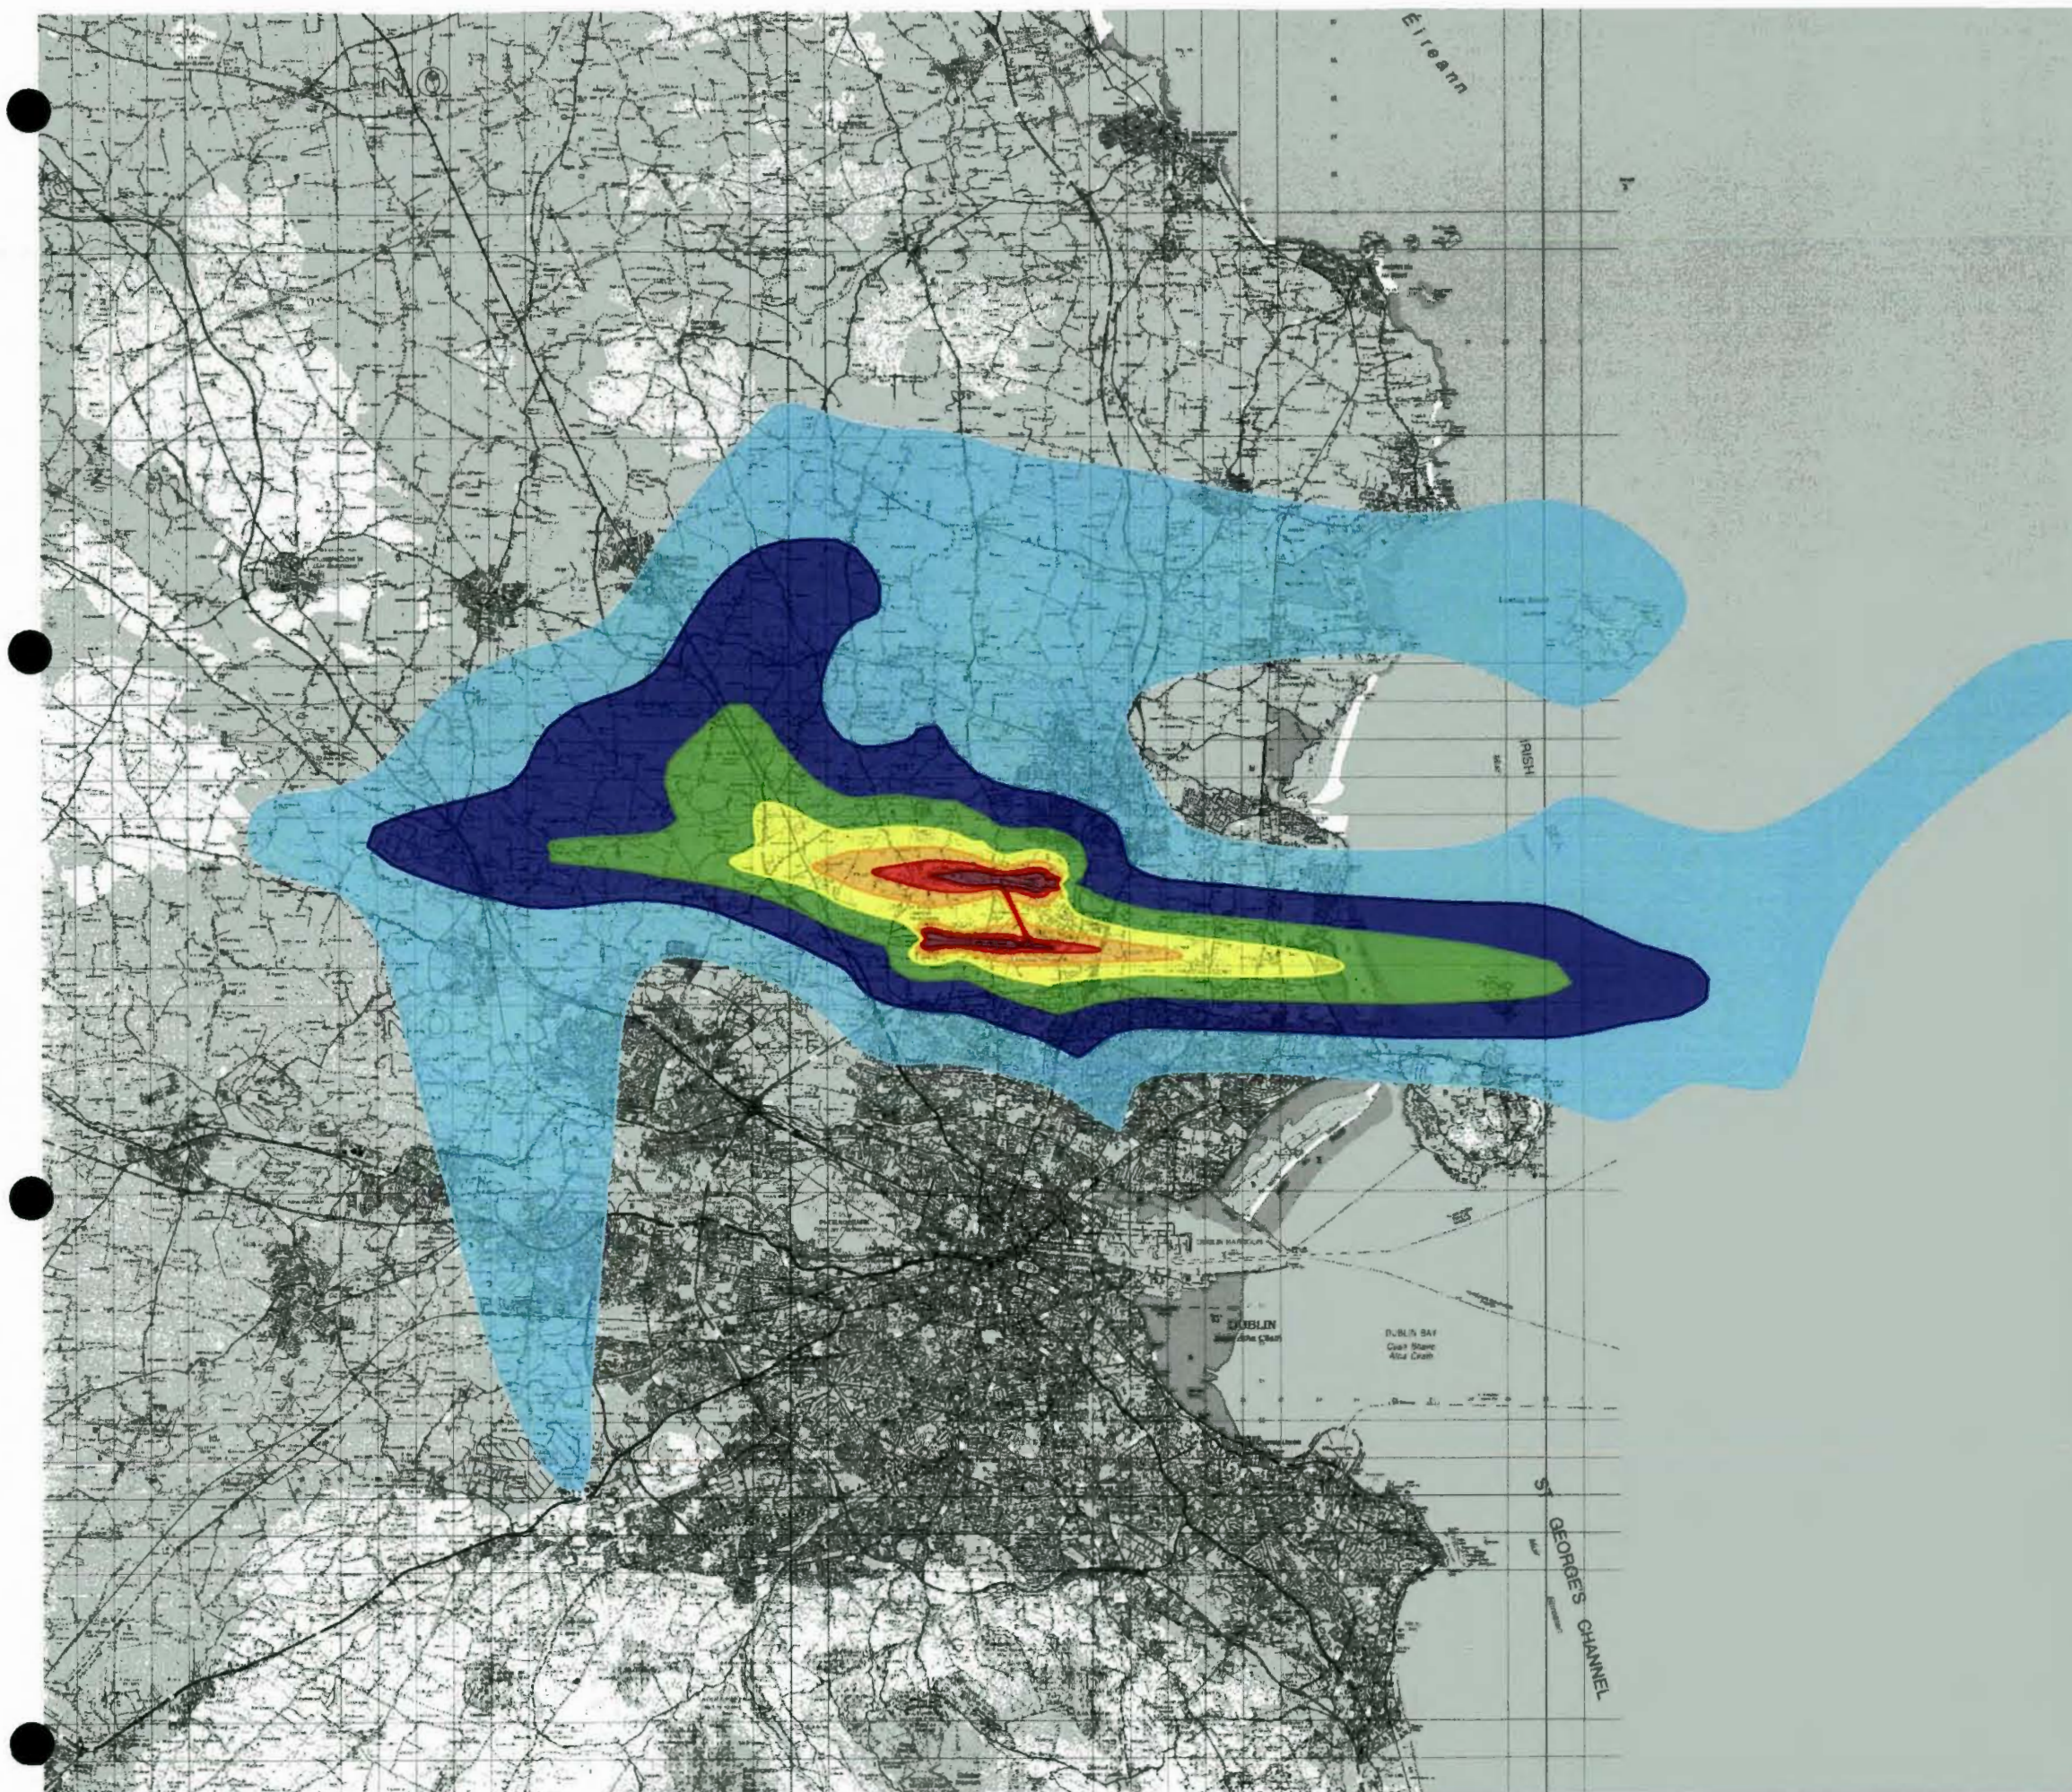

This drawing contains Ordnance Survey Ireland data
© Copyright and database right 2020.

LEGEND:

- 45 - 49 dB(A) L_{evening}
- 50 - 54 dB(A) L_{evening}
- 55 - 59 dB(A) L_{evening}
- 60 - 64 dB(A) L_{evening}
- 65 - 69 dB(A) L_{evening}
- 70 - 74 dB(A) L_{evening}
- 75+ dB(A) L_{evening}

Rev	Date	Description	Initials

REVISIONS

**Bickerdike
Allen
Partners**
Architecture
Acoustics
Technology

18-12-2020F 20A/0668
FINGAL COCO PL DEPT

121 Salusbury Road, London, NW6 6RG
Email: mail@bickerdikeallen.com
www.bickerdikeallen.com

T: 0207 625 4411
F: 0207 625 0250

Dublin Airport
Change to Permitted Runway Operations

Forecast Levening Noise Contours
2025 Consented
Figure 13C-56

DRAWN: MP CHECKED: NW

DATE: December 2020 SCALE: 1:250000@A4

Drawing No:

A11267_18_DR417_1.0