




PLAN VIEW
(DIMENSIONS IN mm)

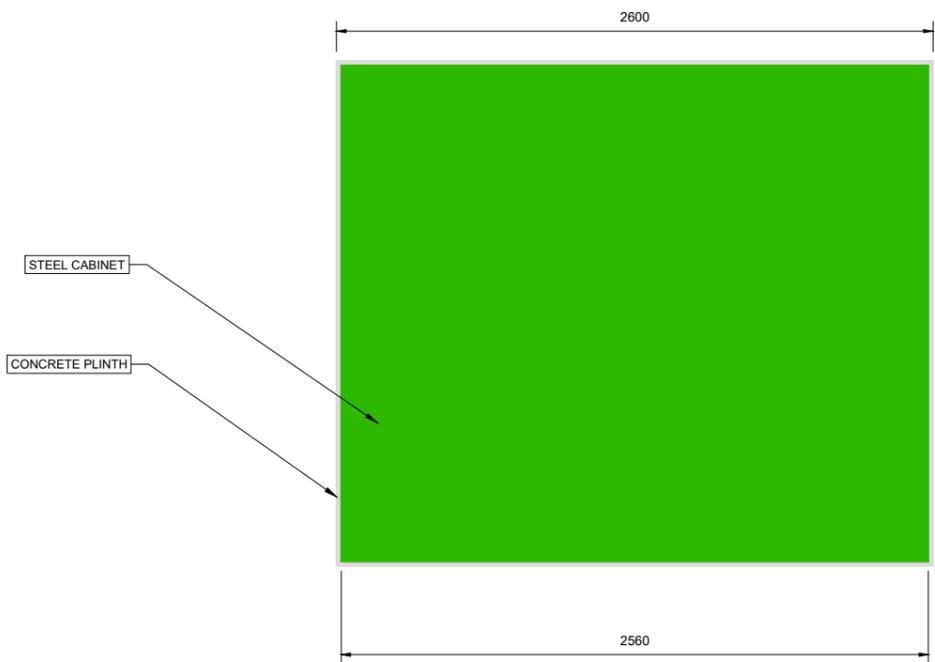

FRONT VIEW
(DIMENSIONS IN mm)

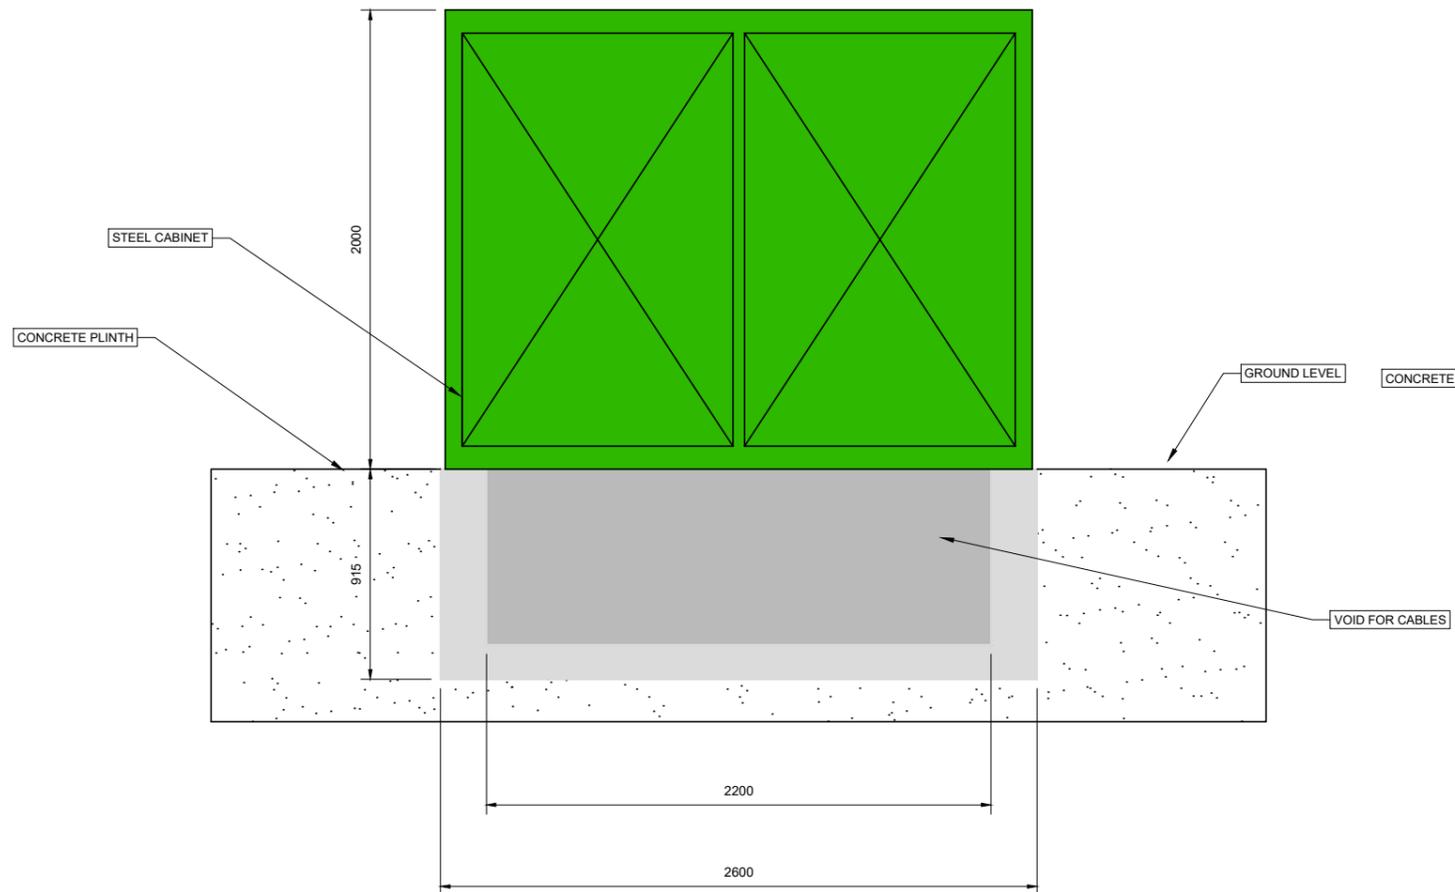

SIDE VIEW
(DIMENSIONS IN mm)

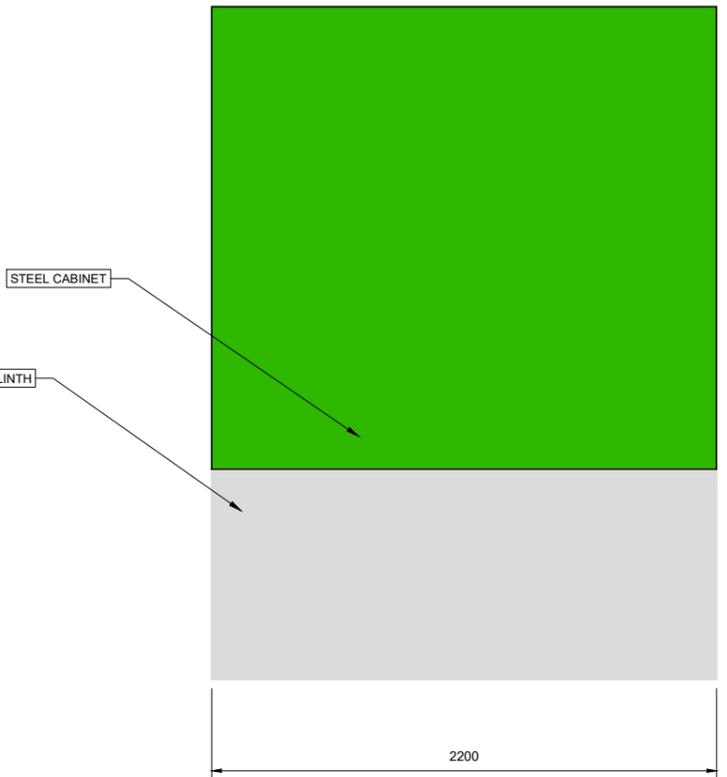

T:\MGT0528 - Monaghan Co.Co. Sth. Dublin Street Regent\6.0 Drawings\SKIMGT0528-RPS-00-XX-C-SK0013 - ESB Cabinet.dwg

Client



General Notes

- (i) Hard copies, dwf and pdf will form a controlled issue of the drawing. All other formats (dwg etc.) are deemed to be an uncontrolled issue and any work carried out based on these files is at the recipients own risk. RPS will not accept any responsibility for any errors from the use of these files, either by human error by the recipient, listing of the un-dimensioned measurements, compatibility with the recipients software, and any errors arising when these files are used to aid the recipients drawing production, or setting out on site.
- (ii) DO NOT SCALE, use figured dimensions only.
- (iii) This drawing is the property of RPS, it is a project confidential classified document. It must not be copied used or its contents divulged without prior written consent. The needs and expectations of client and RPS must be considered when working with this drawing.
- (iv) Information including topographical survey, geotechnical investigation and utility detail used in the design have been provided by others.
- (v) All Levels refer to Ordnance Survey Datum, Malin Head.

Rev	Date	Drawn By	Amendment / Issue	App
P01	04.03.22	Mf	FOR INFORMATION	Mf



Scale	NTS @ A1 NTS @ A3
Created on	MARCH 2022
Sheets	01 of 01

Project	MONAGHAN TOWN - DUBLIN STREET REGENERATION PROJECT		
Title	ESB SUBSTATION TYPICAL DETAIL (APPROXIMATE DIMENSIONS)		
File Identifier	Drawing No.	Status	Rev
MGT0528-RPS-00-XX-C-SK0013	SK0013	S2	P01