




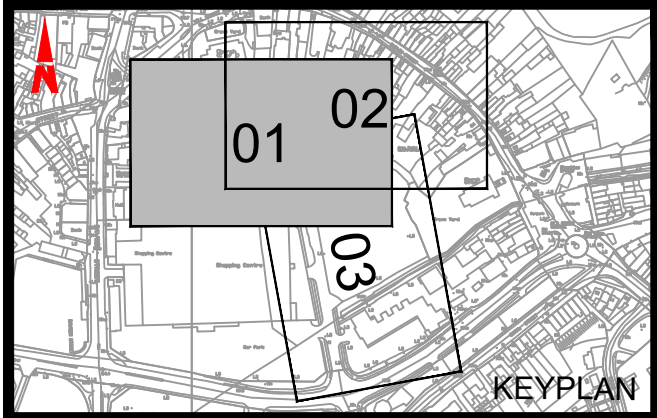

- LEGEND:
- Earthworks Type 1
- Excavate existing road pavement & sub-base
 - 400mm Granular Fill Type B to Cl. 804
 - Geogrid as per Detail A
- Earthworks Type 2
- Excavate existing road pavement & sub-base
 - 300mm Granular Fill Type B to Cl. 804

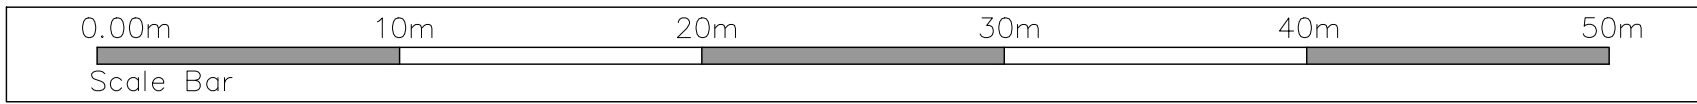

Client

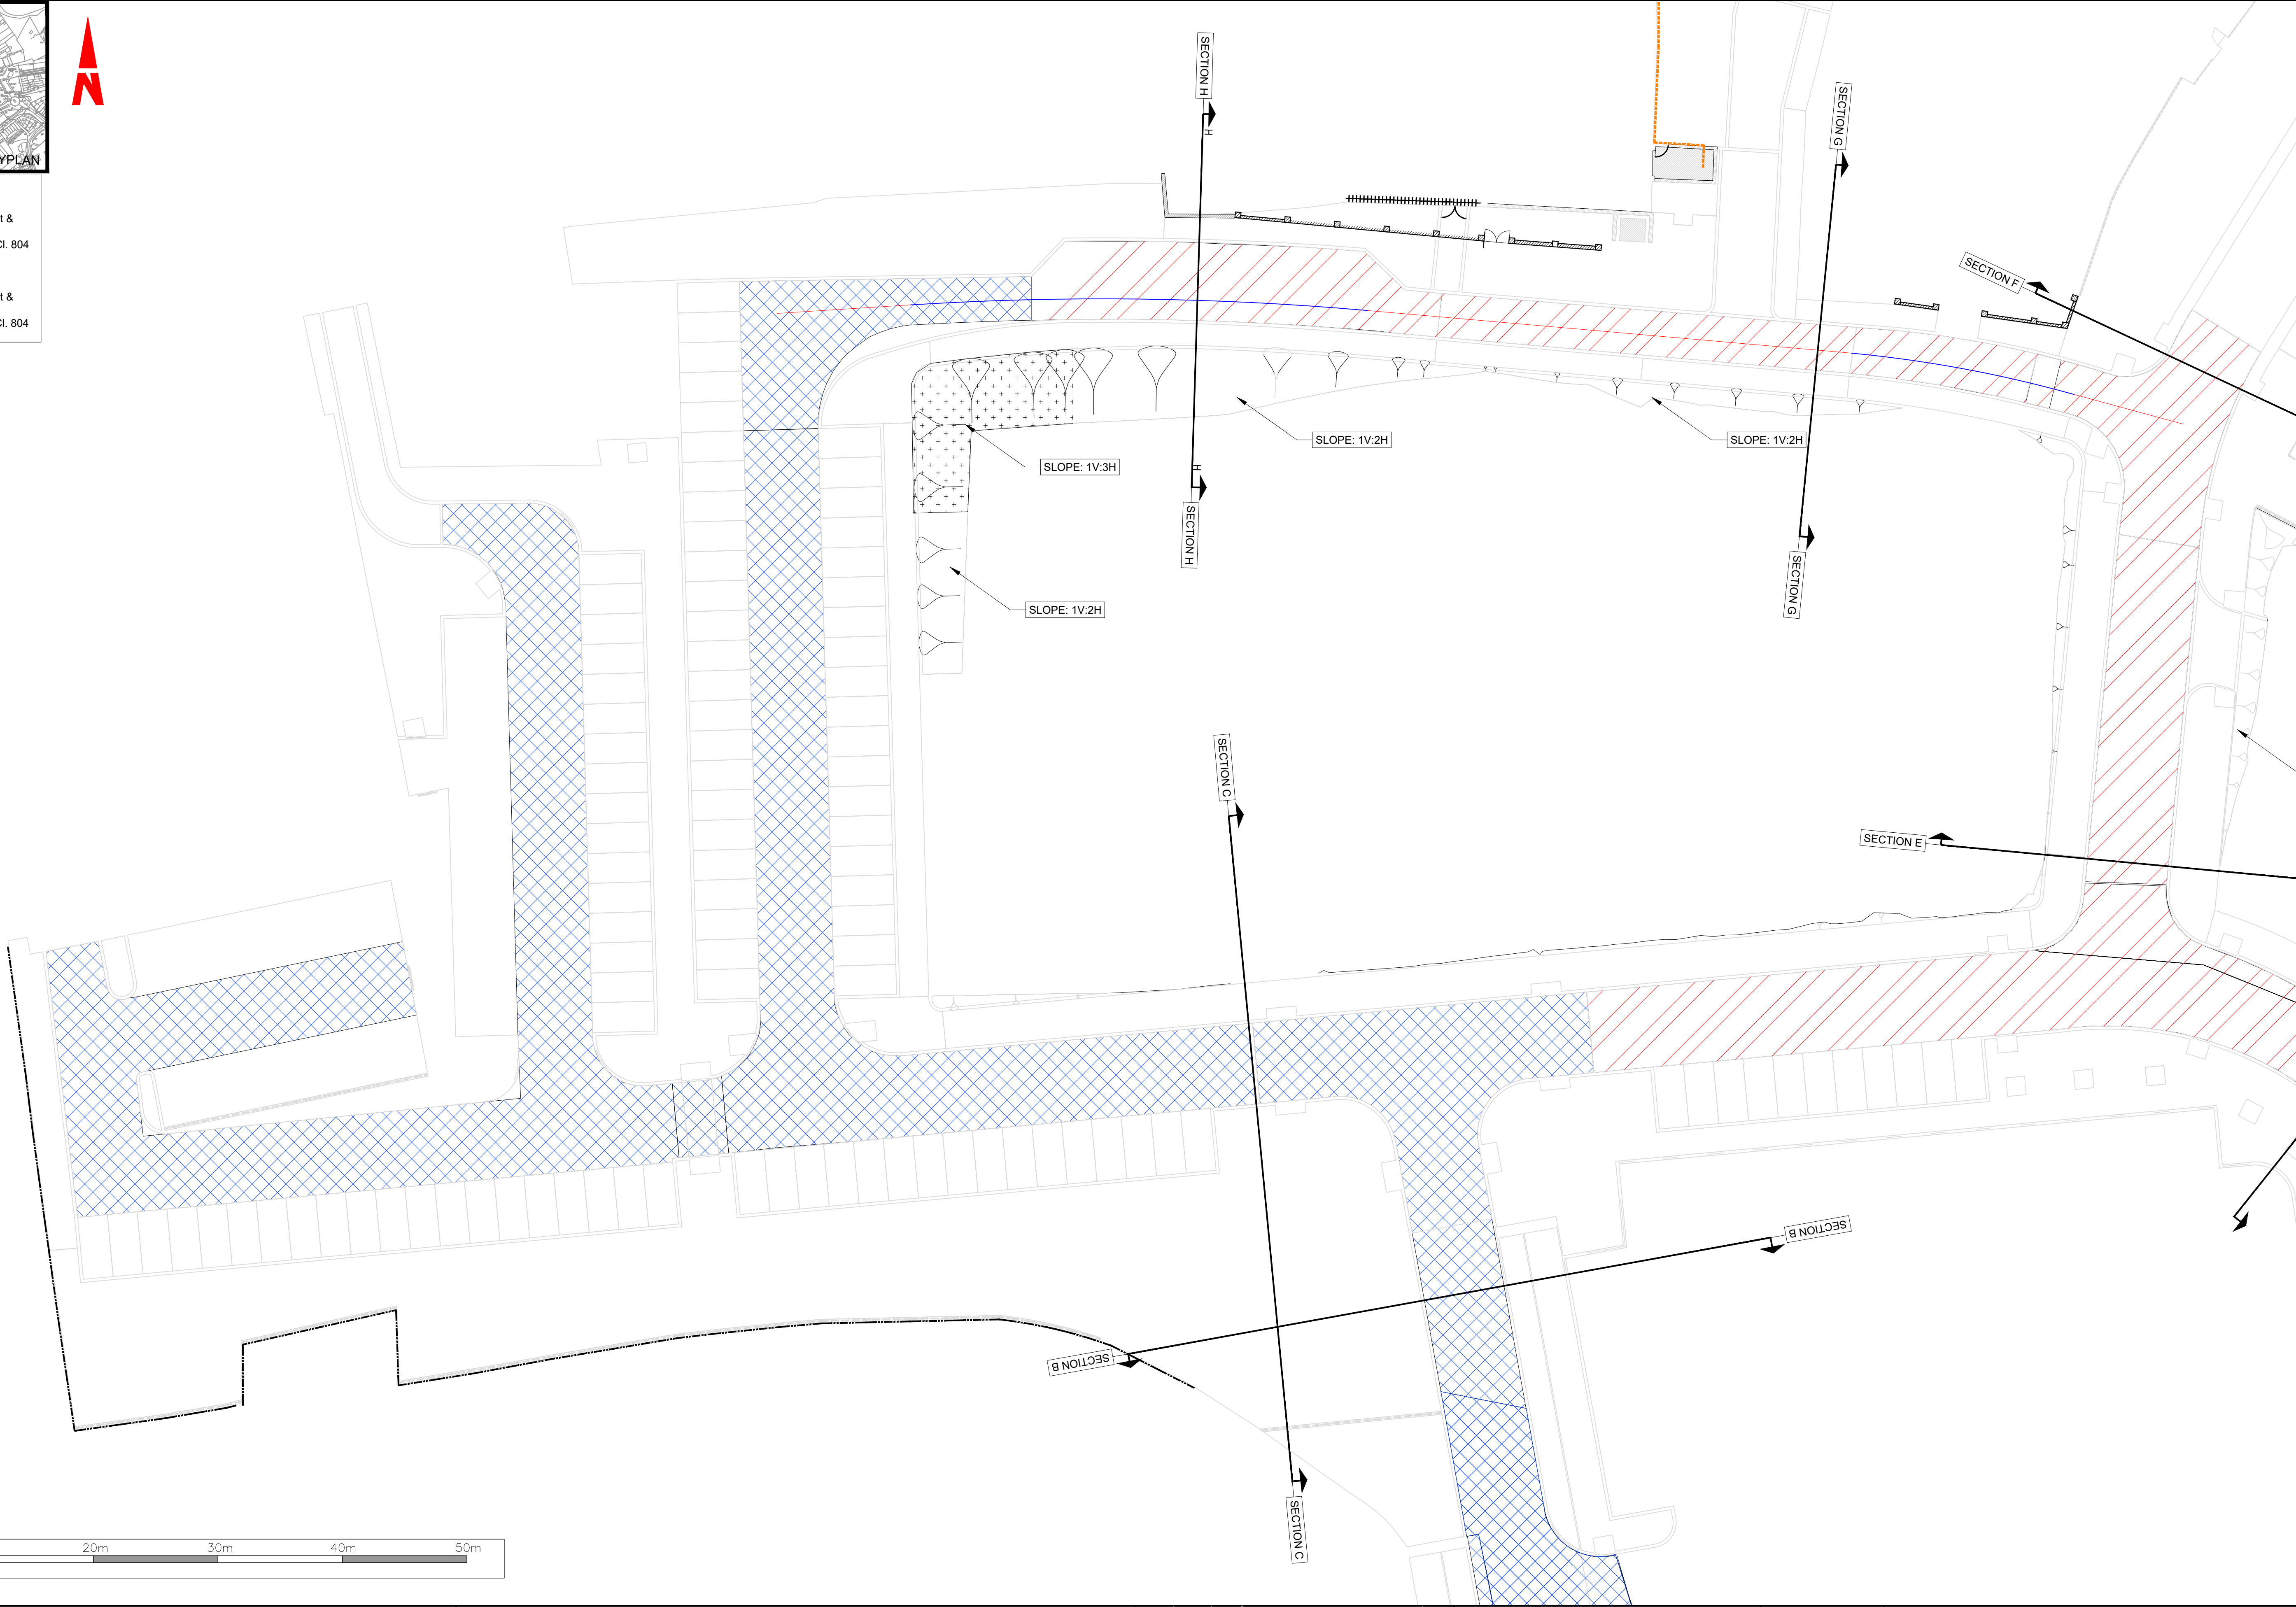

Comhairle Contae Mhuineacháin
Monaghan County Council

- General Notes
- (i) Hard copies, dwf and pdf will form a controlled issue of the drawing. All other formats (dwg etc.) are deemed to be an uncontrolled issue and any work carried out based on these files is at the recipients own risk. RPS will not accept any responsibility for any errors from the use of these files, either by human error by the recipient, listing of the un-dimensioned measurements, compatibility with the recipients software, and any errors arising when these files are used to aid the recipients drawing production, or setting out on site.

(ii) DO NOT SCALE, use figured dimensions only.

(iii) This drawing is the property of RPS, it is a project confidential classified document. It must not be copied used or its contents divulged without prior written consent. The needs and expectations of client and RPS must be considered when working with this drawing.

(iv) Information including topographical survey, geotechnical investigation and utility detail used in the design have been provided by others.



(v) All Levels refer to Ordnance Survey Datum, Malin Head.

Rev	Date	Dwg Chk	Amendment / Issue	App	
P01	07.06.22	CR DWG	PLANNING	AS	




Model File Identifier
N/A

Scale 1:250 @ A1 1:500 @ A3	Project MONAGHAN TOWN - DUBLIN STREET REGENERATION PROJECT		
Created on JUNE 2022	Title EARTHWORKS		
Sheets 01 of 08			
File Identifier MGT0528-RPS-00-XX-DR-C-EW0001	Drawing No. EW0001	Status S4	Rev P01

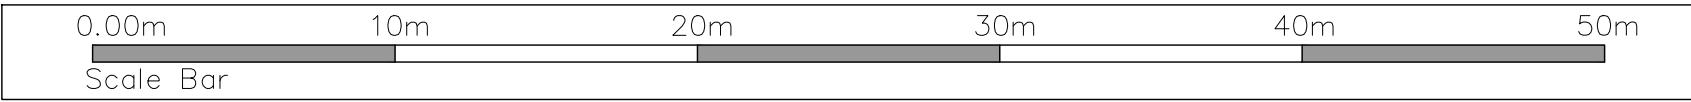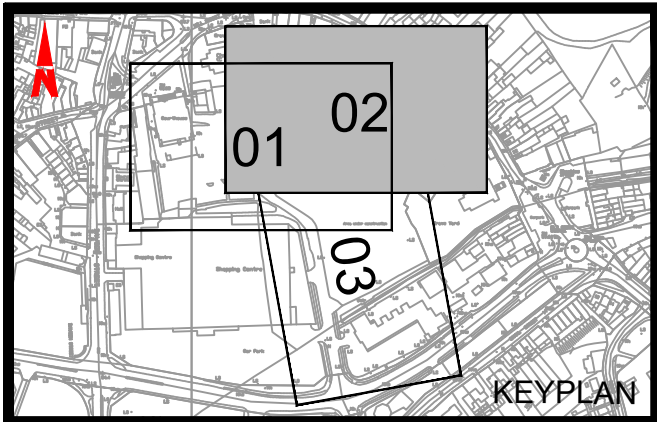

- LEGEND:
- Earthworks Type 1
- Excavate existing road pavement & sub-base
 - 400mm Granular Fill Type B to Cl. 804
 - Geogrid as per Detail A
- Earthworks Type 2
- Excavate existing road pavement & sub-base
 - 300mm Granular Fill Type B to Cl. 804

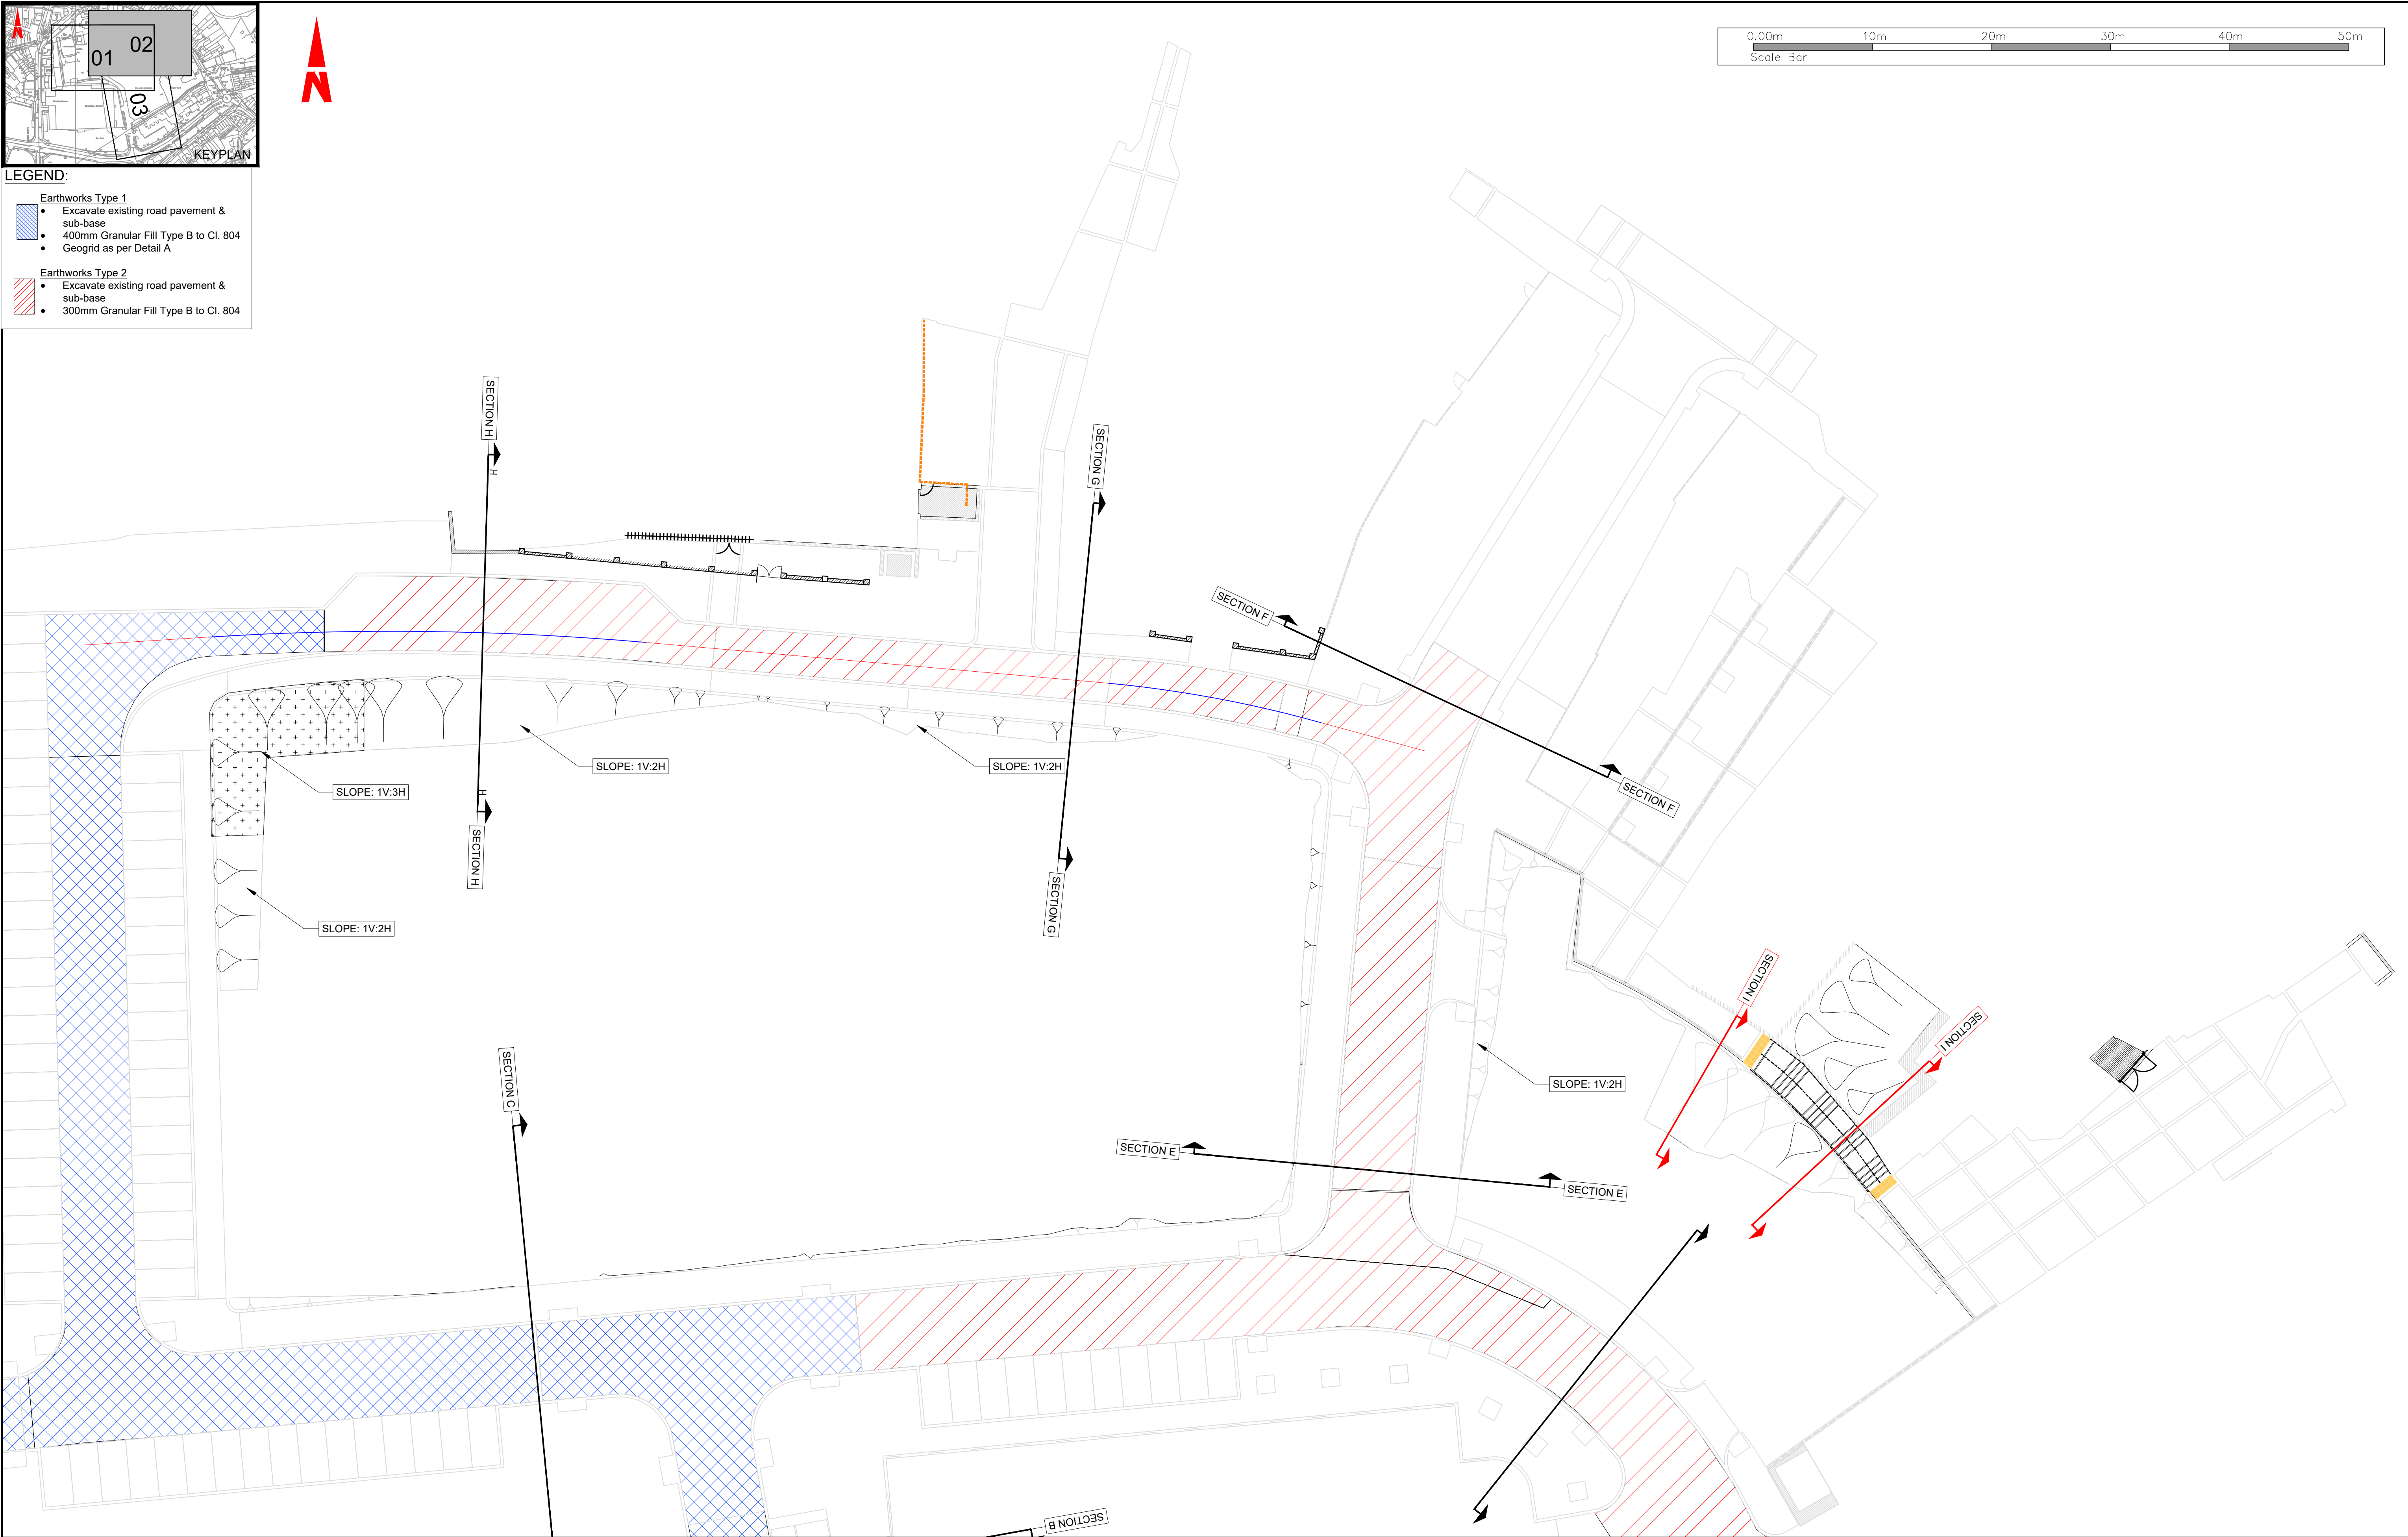

T:\MGT0528_Monaghan CoCo_Sin Dublin Street Regen\8.0 Drawings\EW\MGT0528-RPS-00-XX-EW-C-EW0001.dwg

Client



Comhairle Contae Mhuineacháin
Monaghan County Council

- General Notes
- (i) Hard copies, dwf and pdf will form a controlled issue of the drawing. All other formats (dwg etc.) are deemed to be an uncontrolled issue and any work carried out based on these files is at the recipients own risk. RPS will not accept any responsibility for any errors from the use of these files, either by human error by the recipient, listing of the un-dimensioned measurements, compatibility with the recipients software, and any errors arising when these files are used to aid the recipients drawing production, or setting out on site.

(ii) DO NOT SCALE, use figured dimensions only.
- (iii) This drawing is the property of RPS, it is a project confidential classified document. It must not be copied used or its contents divulged without prior written consent. The needs and expectations of client and RPS must be considered when working with this drawing.

(iv) Information including topographical survey, geotechnical investigation and utility detail used in the design have been provided by others.



(v) All Levels refer to Ordnance Survey Datum, Malin Head.

Rev	Date	Drn Chk	Amendment / Issue	App
P01	07.06.22	CR DWG	PLANNING	AS




Model File Identifier
N/A

Scale 1:250 @ A1 1:500 @ A3	Project MONAGHAN TOWN - DUBLIN STREET REGENERATION PROJECT			
Created on JUNE 2022	Title EARTHWORKS			
Sheets 02 of 08				
File Identifier MGT0528-RPS-00-XX-DR-C-EW0001	Drawing No. EW0001	Status S4	Rev P01	

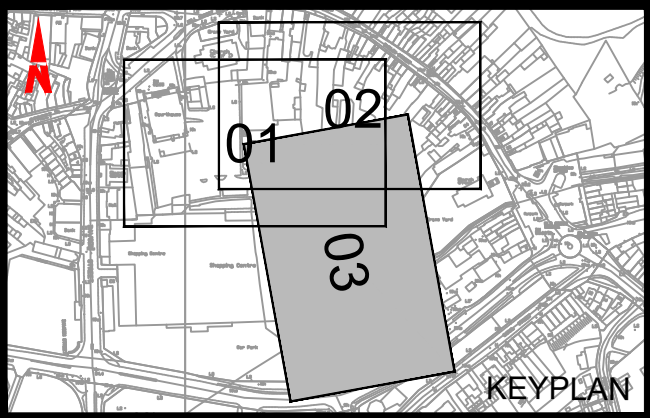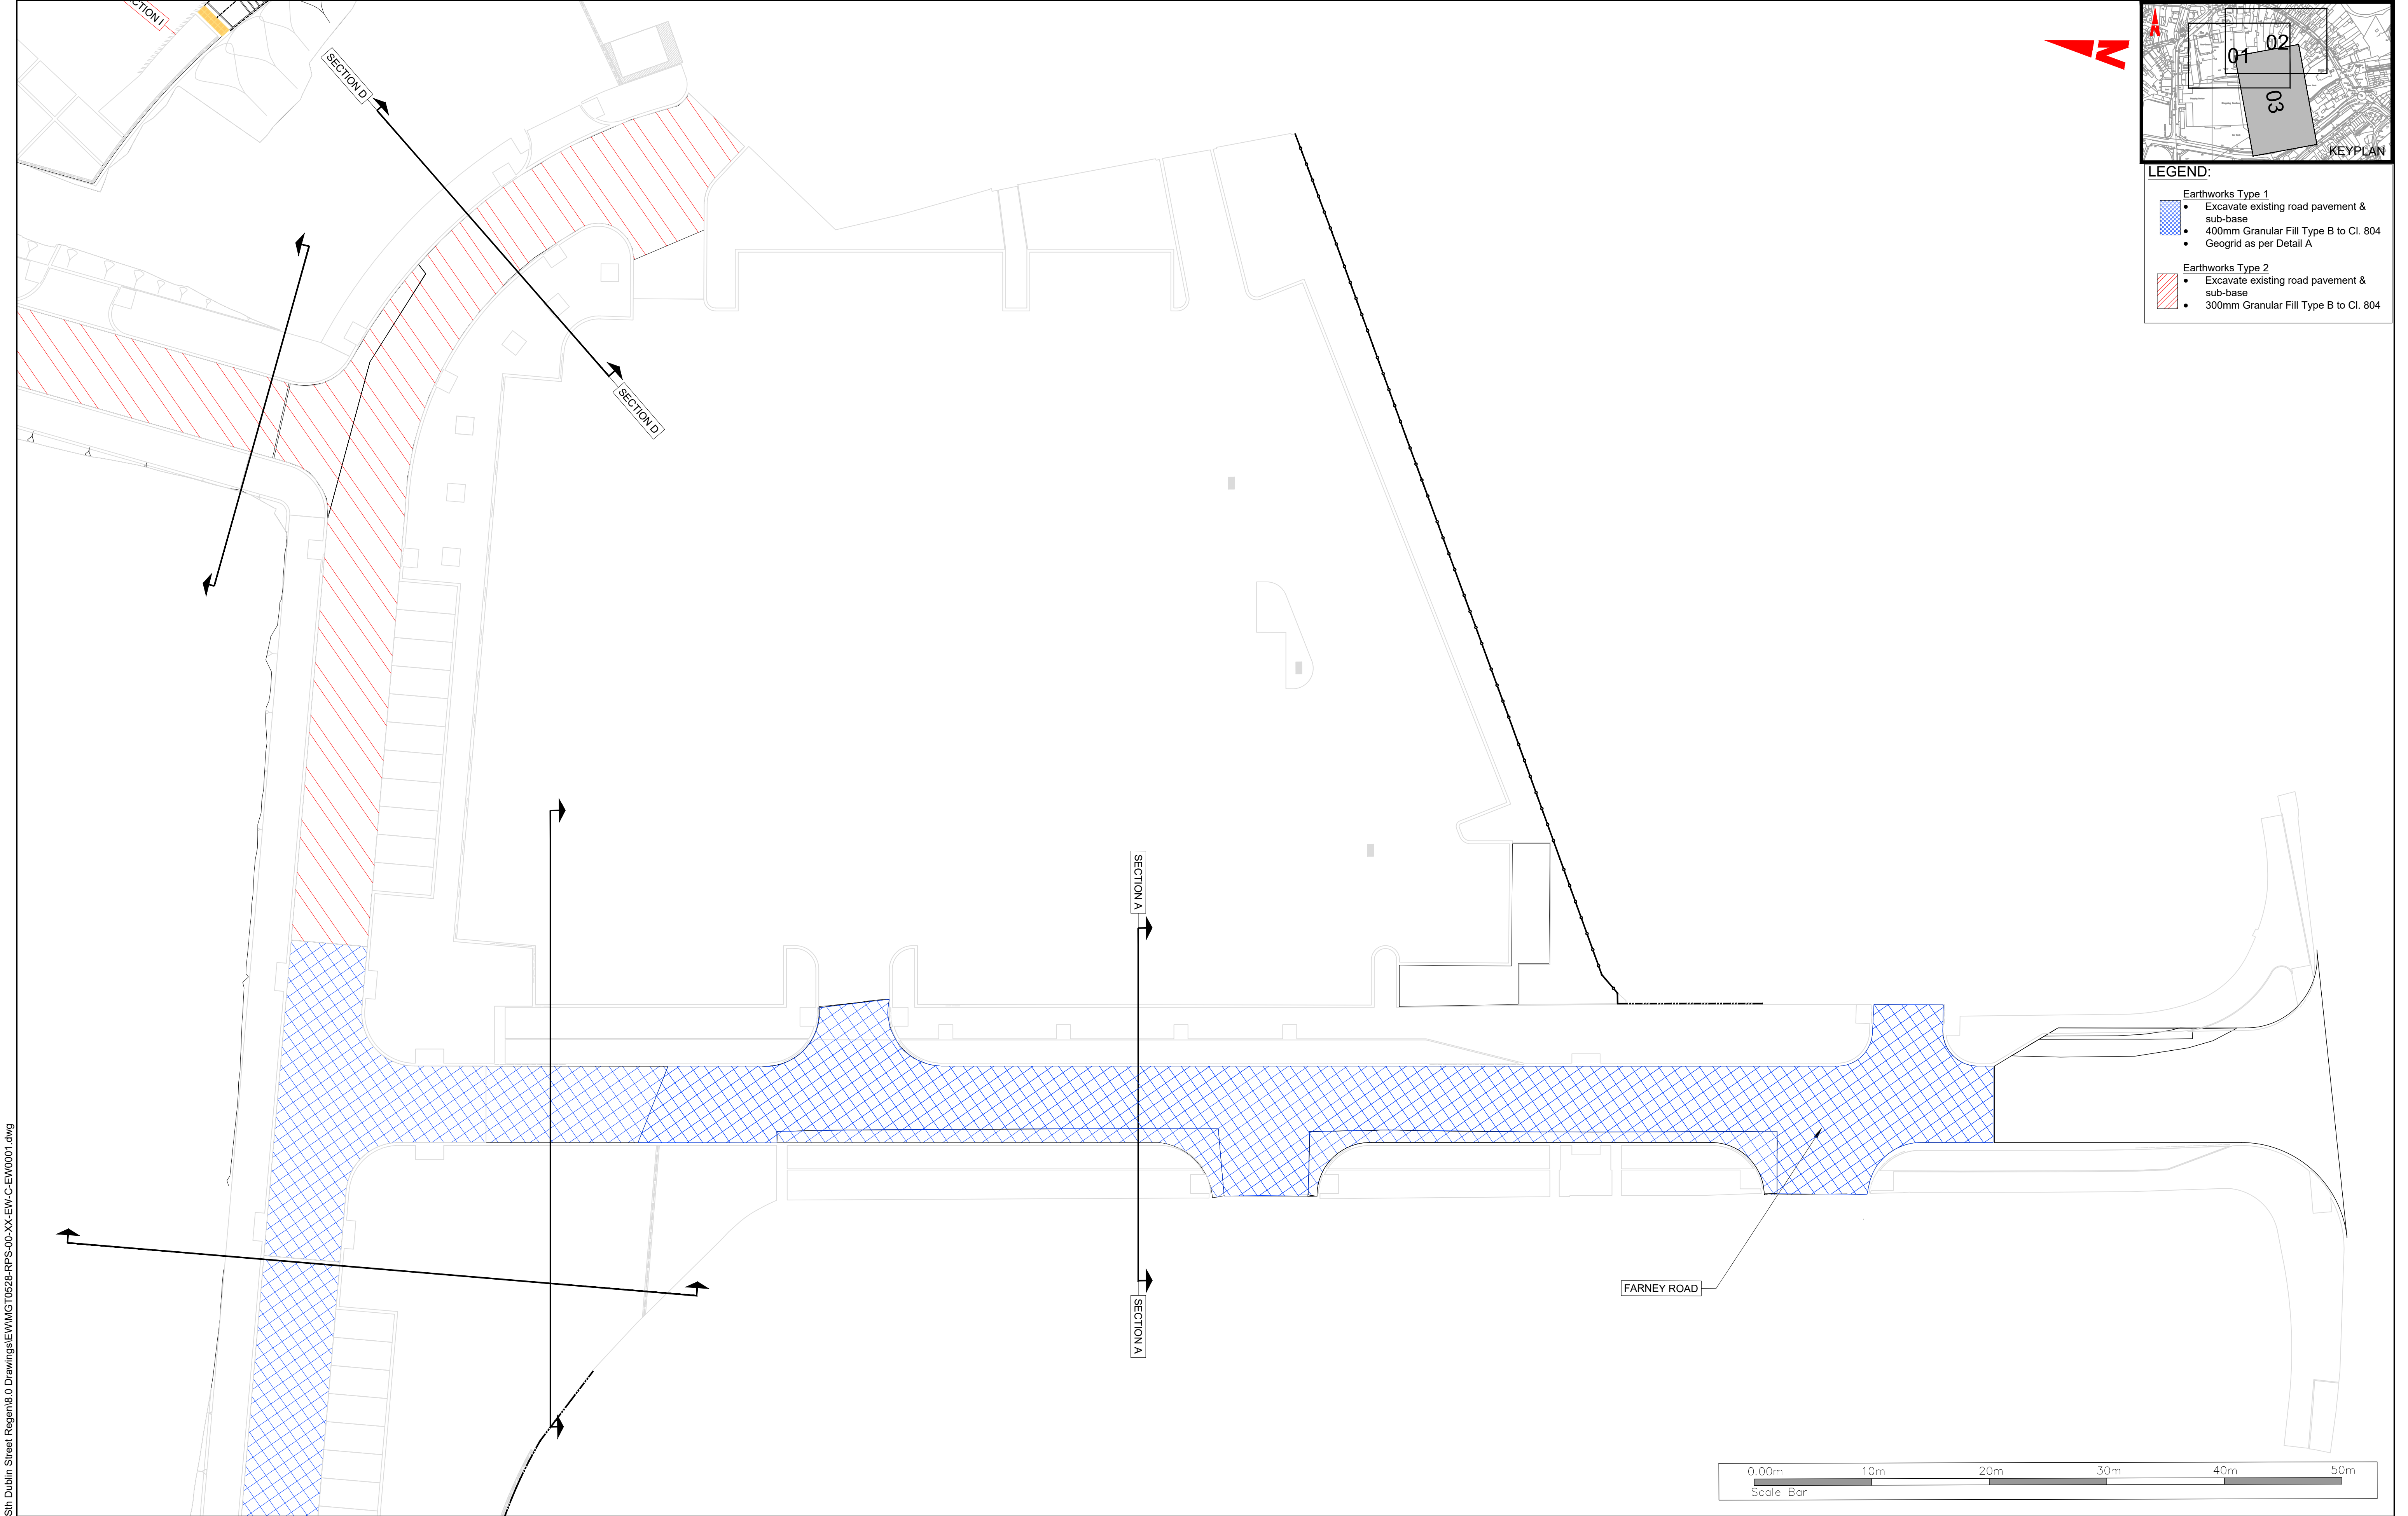

- LEGEND:**
- Earthworks Type 1**
- Excavate existing road pavement & sub-base
 - 400mm Granular Fill Type B to Cl. 804
 - Geogrid as per Detail A
- Earthworks Type 2**
- Excavate existing road pavement & sub-base
 - 300mm Granular Fill Type B to Cl. 804

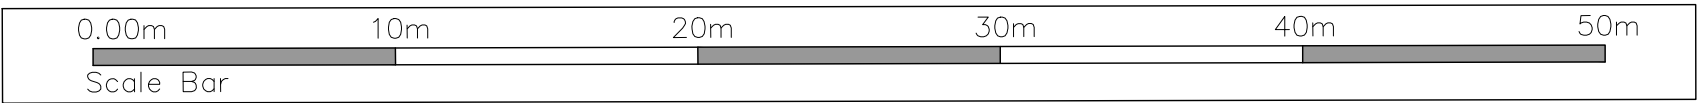

T:\MGT0528_Monaghan CoCo_Sin Dublin Street Regen\0.0 Drawings\E\W\MGT0528-RPS-00-XX-DR-C-EW0001.dwg

Client



General Notes

- (i) Hard copies, dwf and pdf will form a controlled issue of the drawing. All other formats (dwg etc.) are deemed to be an uncontrolled issue and any work carried out based on these files is at the recipients own risk. RPS will not accept any responsibility for any errors from the use of these files, either by human error by the recipient, listing of the un-dimensioned measurements, compatibility with the recipients software, and any errors arising when these files are used to aid the recipients drawing production, or setting out on site.
- (ii) DO NOT SCALE, use figured dimensions only.
- (iii) This drawing is the property of RPS, it is a project confidential classified document. It must not be copied used or its contents divulged without prior written consent. The needs and expectations of client and RPS must be considered when working with this drawing.
- (iv) Information including topographical survey, geotechnical investigation and utility detail used in the design have been provided by others.
- (v) All Levels refer to Ordnance Survey Datum, Malin Head.

Rev	Date	Dim Ck'd	Amendment / Issue	App
P01	07.06.22	CR DWG	PLANNING	RS



Model File Identifier
N/A


Scale
1:250 @ A1
1:500 @ A3

Created on
JUNE 2022


Sheets
03 of 08

Project MONAGHAN TOWN - DUBLIN STREET REGENERATION PROJECT		Title EARTHWORKS	
File Identifier MGT0528-RPS-00-XX-DR-C-EW0001	Drawing No. EW0001	Status S4	Rev P01

T:\MGT0528_Monaghan CoCo_Sin Dublin Street Regen\0.0 Drawings\EW\MGT0528-RPS-00-XX-EW-C-EW0001.dwg

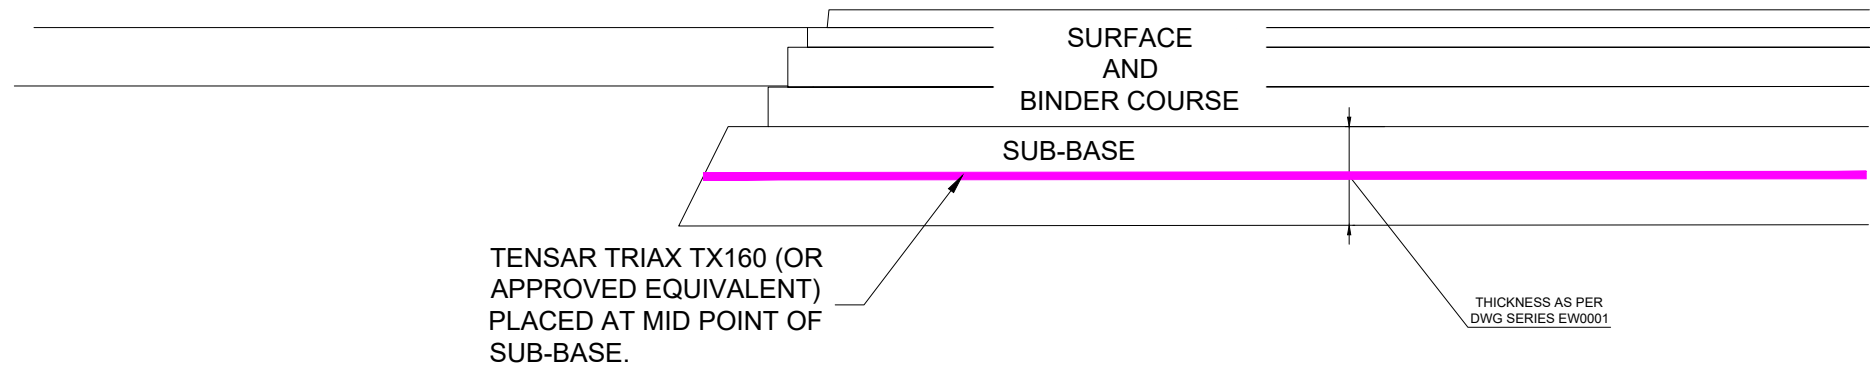


DETAIL A
GEOGRID WITHIN SUB BASE

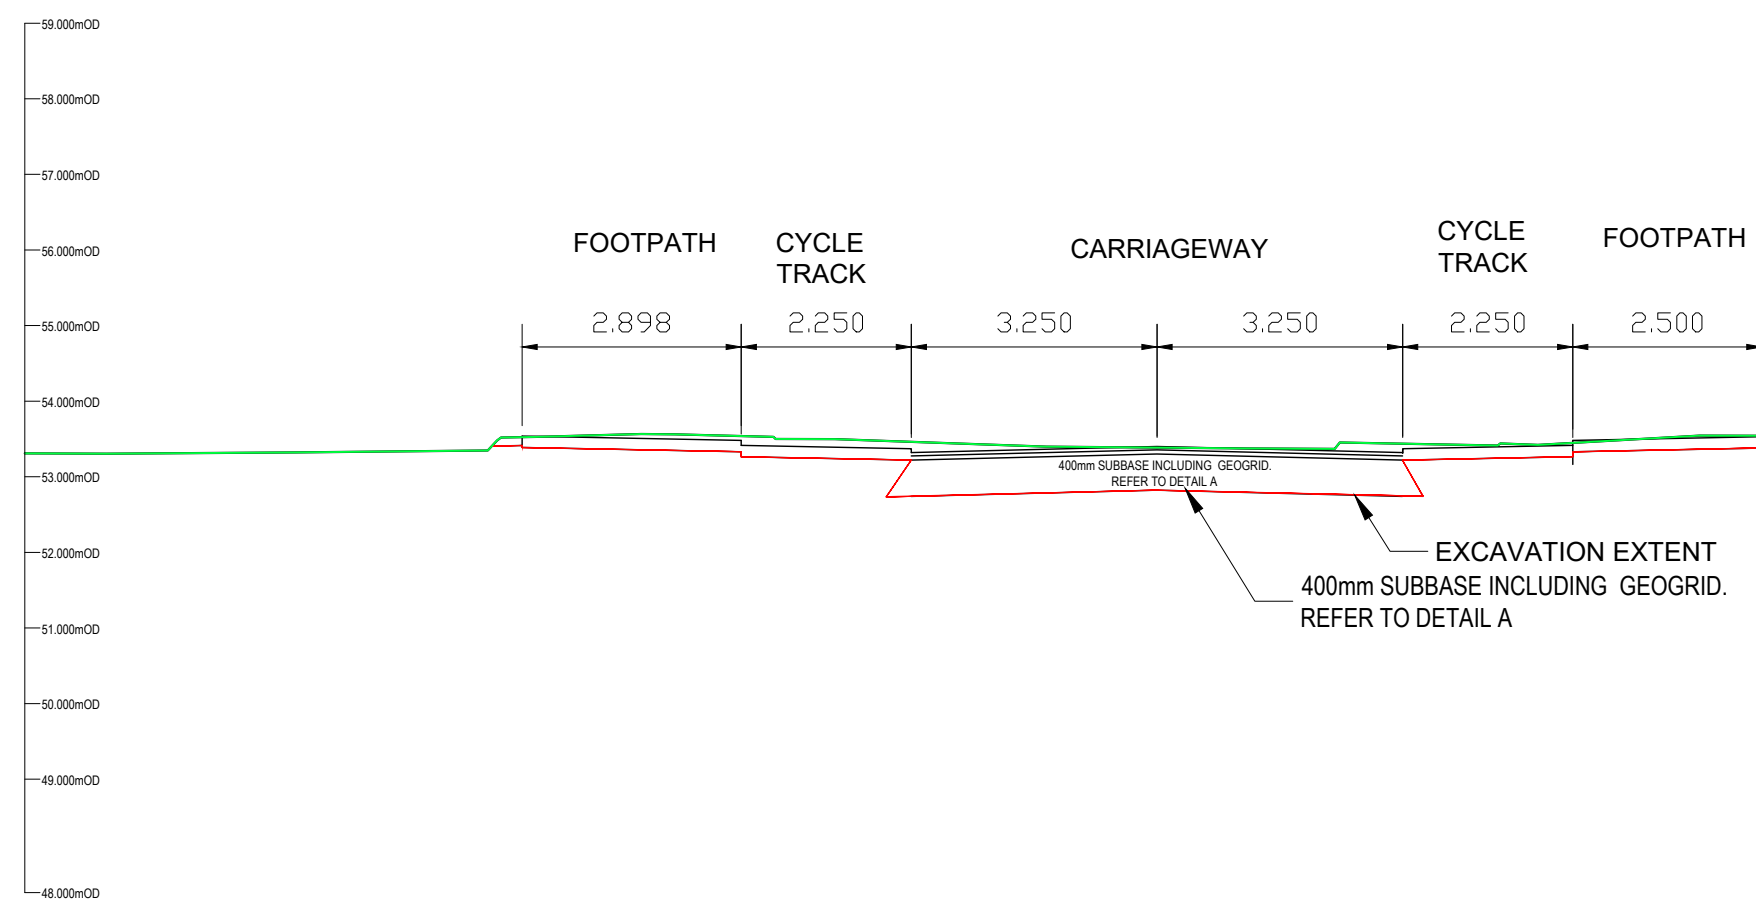

TYPICAL SECTION A
GEOGRID WITHIN 400mm SUB BASE

SECTION B

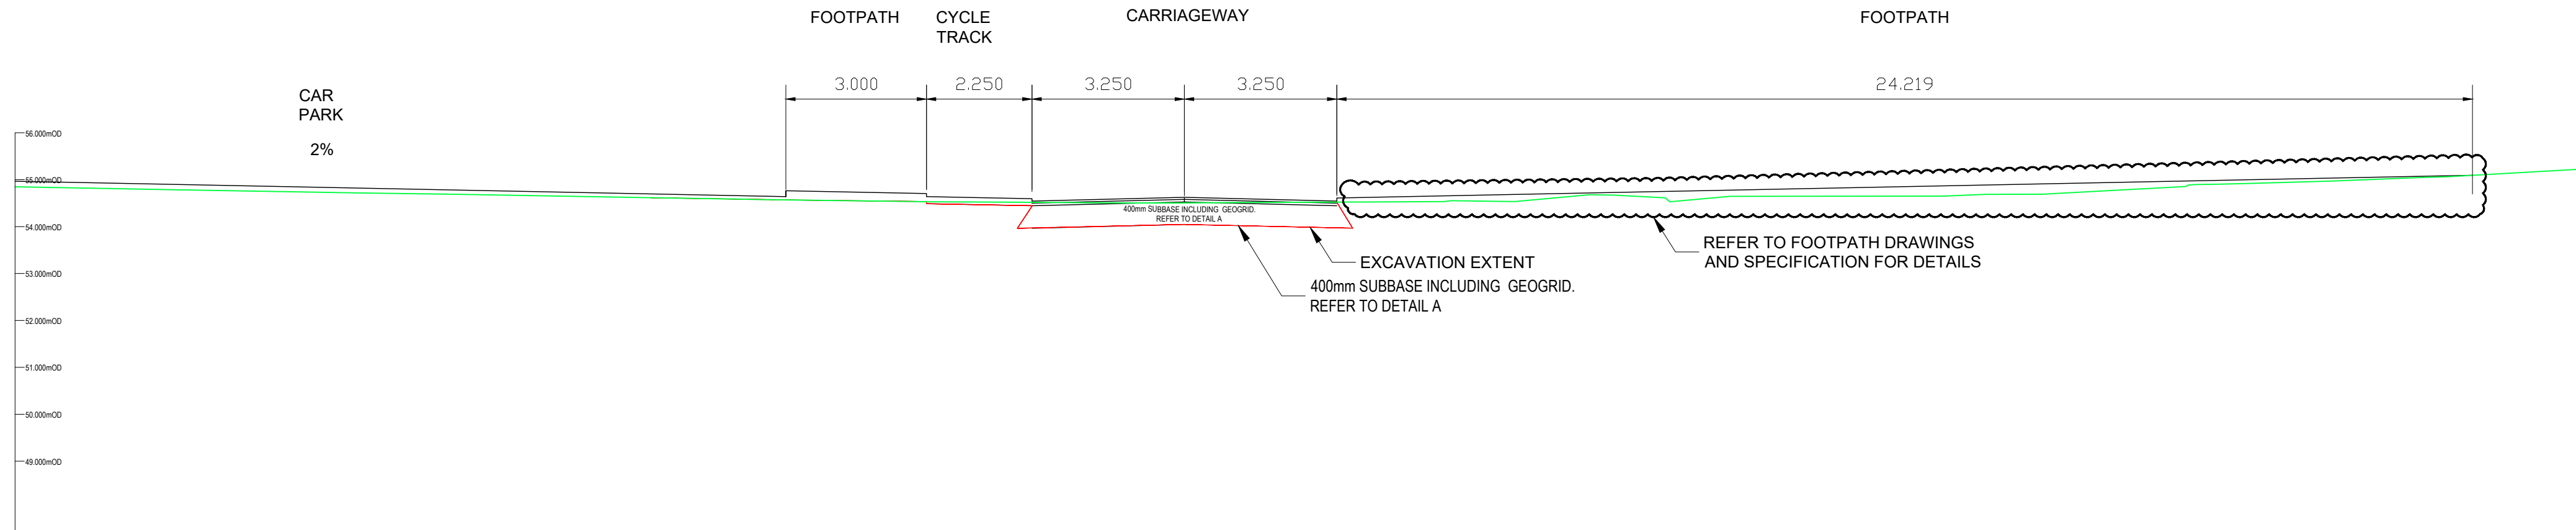

TYPICAL SECTION B
GEOGRID WITHIN 400mm SUB BASE

Client



General Notes

- (i) Hard copies, dwf and pdf will form a controlled issue of the drawing. All other formats (dwg etc.) are deemed to be an uncontrolled issue and any work carried out based on these files is at the recipients own risk. RPS will not accept any responsibility for any errors from the use of these files, either by human error by the recipient, listing of the un-dimensioned measurements, compatibility with the recipients software, and any errors arising when these files are used to aid the recipients drawing production, or setting out on site.
- (ii) DO NOT SCALE, use figured dimensions only.
- (iii) This drawing is the property of RPS, it is a project confidential classified document. It must not be copied used or its contents divulged without prior written consent. The needs and expectations of client and RPS must be considered when working with this drawing.
- (iv) Information including topographical survey, geotechnical investigation and utility detail used in the design have been provided by others.
- (v) All Levels refer to Ordnance Survey Datum, Malin Head.

Rev	Date	Drn Chk	Amendment / Issue	App
P01	07.06.22	CR DWG	PLANNING	RS



Model File Identifier
N/A

Scale
1:250 @ A1
1:500 @ A3

Created on
JUNE 2022

Sheets
04 of 08

Project
MONAGHAN TOWN - DUBLIN STREET
REGENERATION PROJECT

Title
EARTHWORKS

File Identifier
MGT0528-RPS-00-XX-DR-C-EW0001


Drawing No.
EW0001

Status
S4

Rev
P01


T:\MGT0528_Monaghan CoCo_Sin Dublin Street Regen\0.0 Drawings\EW\MGT0528-RPS-00-XX-DR-C-EW0001.dwg

SECTION C

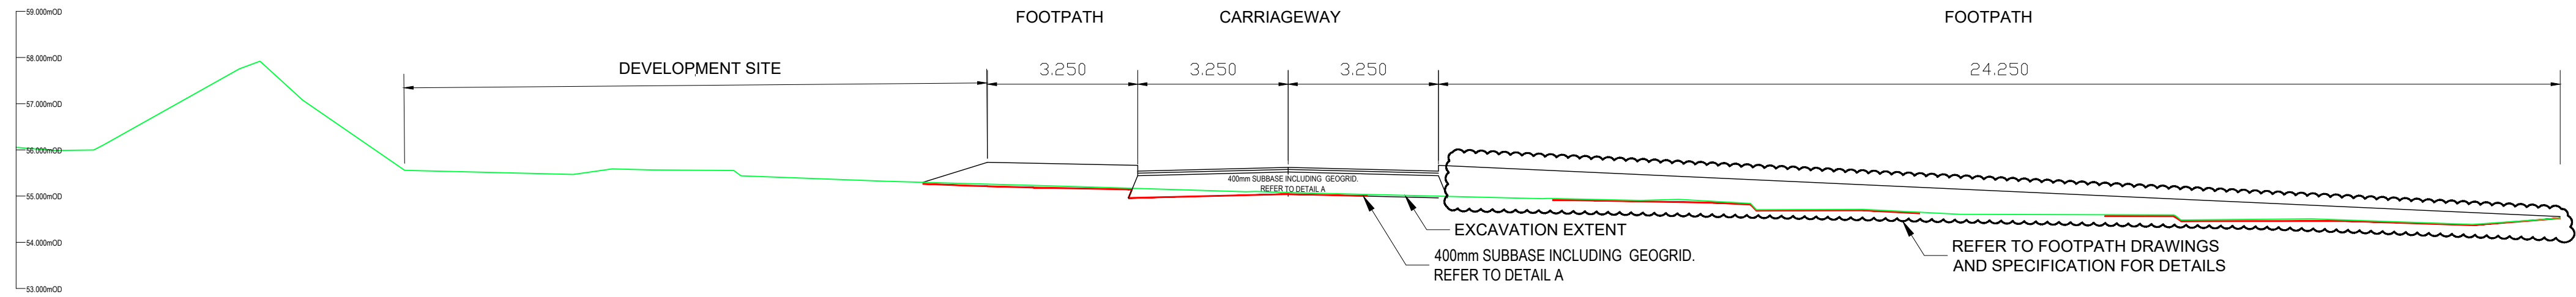

TYPICAL SECTION C
GEOGRID WITHIN 400mm SUB BASE

SECTION D

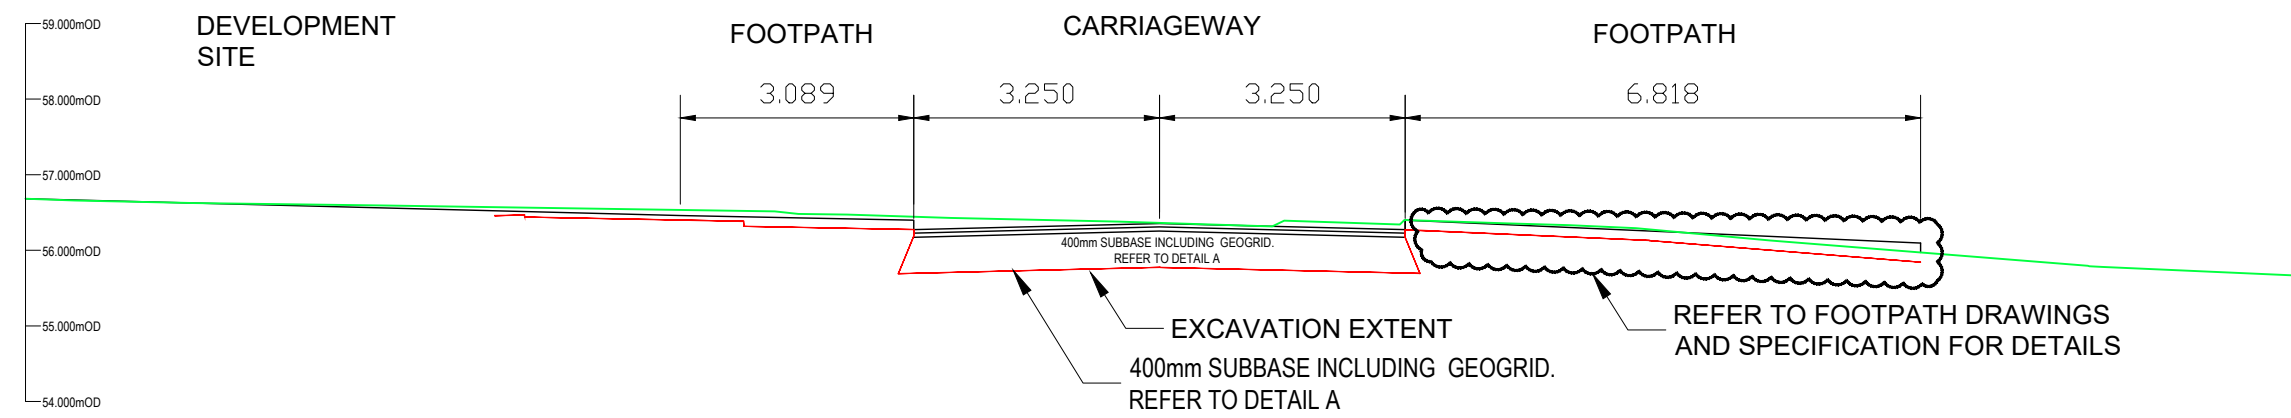

TYPICAL SECTION D
GEOGRID WITHIN 400mm SUB BASE

Client



General Notes

- (i) Hard copies, dwf and pdf will form a controlled issue of the drawing. All other formats (dwg etc.) are deemed to be an uncontrolled issue and any work carried out based on these files is at the recipients own risk. RPS will not accept any responsibility for any errors from the use of these files, either by human error by the recipient, listing of the un-dimensioned measurements, compatibility with the recipients software, and any errors arising when these files are used to aid the recipients drawing production, or setting out on site.
- (ii) DO NOT SCALE, use figured dimensions only.
- (iii) This drawing is the property of RPS, it is a project confidential classified document. It must not be copied used or its contents divulged without prior written consent. The needs and expectations of client and RPS must be considered when working with this drawing.
- (iv) Information including topographical survey, geotechnical investigation and utility detail used in the design have been provided by others.
- (v) All Levels refer to Ordnance Survey Datum, Malin Head.

Rev	Date	Drn Ckng	Amendment / Issue	App
P01	07.06.22	CR CHK	PLANNING	RS



Model File Identifier
N/A

Scale
1:250 @ A1
1:500 @ A3

Created on
JUNE 2022

Sheets
05 of 08


Project
MONAGHAN TOWN - DUBLIN STREET
REGENERATION PROJECT

Title
EARTHWORKS

File Identifier	Drawing No.	Status	Rev
MGT0528-RPS-00-XX-DR-C-EW0001	EW0001	S4	P01


T:\MGT0528_Monaghan CoCo_Sin Dublin Street Regen\0.0 Drawings\EW\MGT0528-RPS-00-XX-DR-C-EW0001.dwg

SECTION E

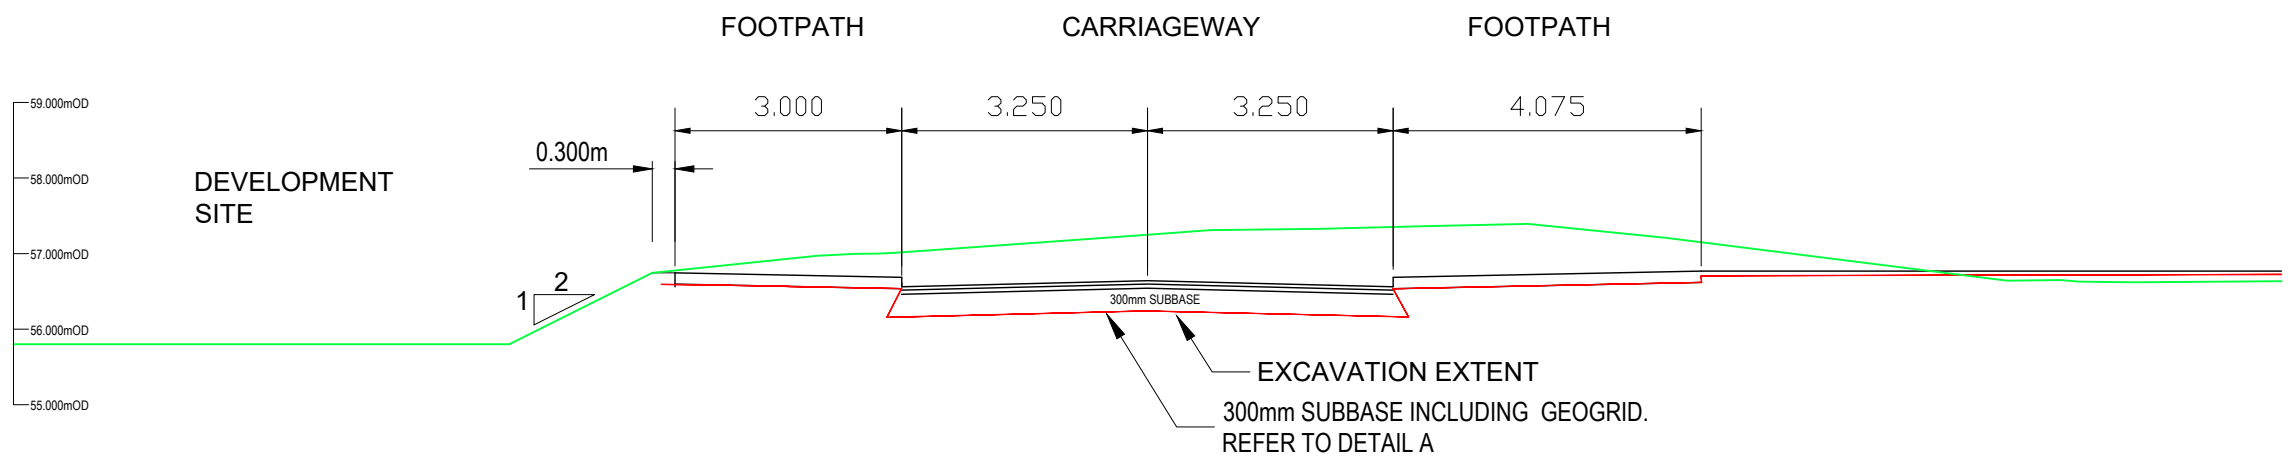

TYPICAL SECTION E
300mm SUB BASE

SECTION F

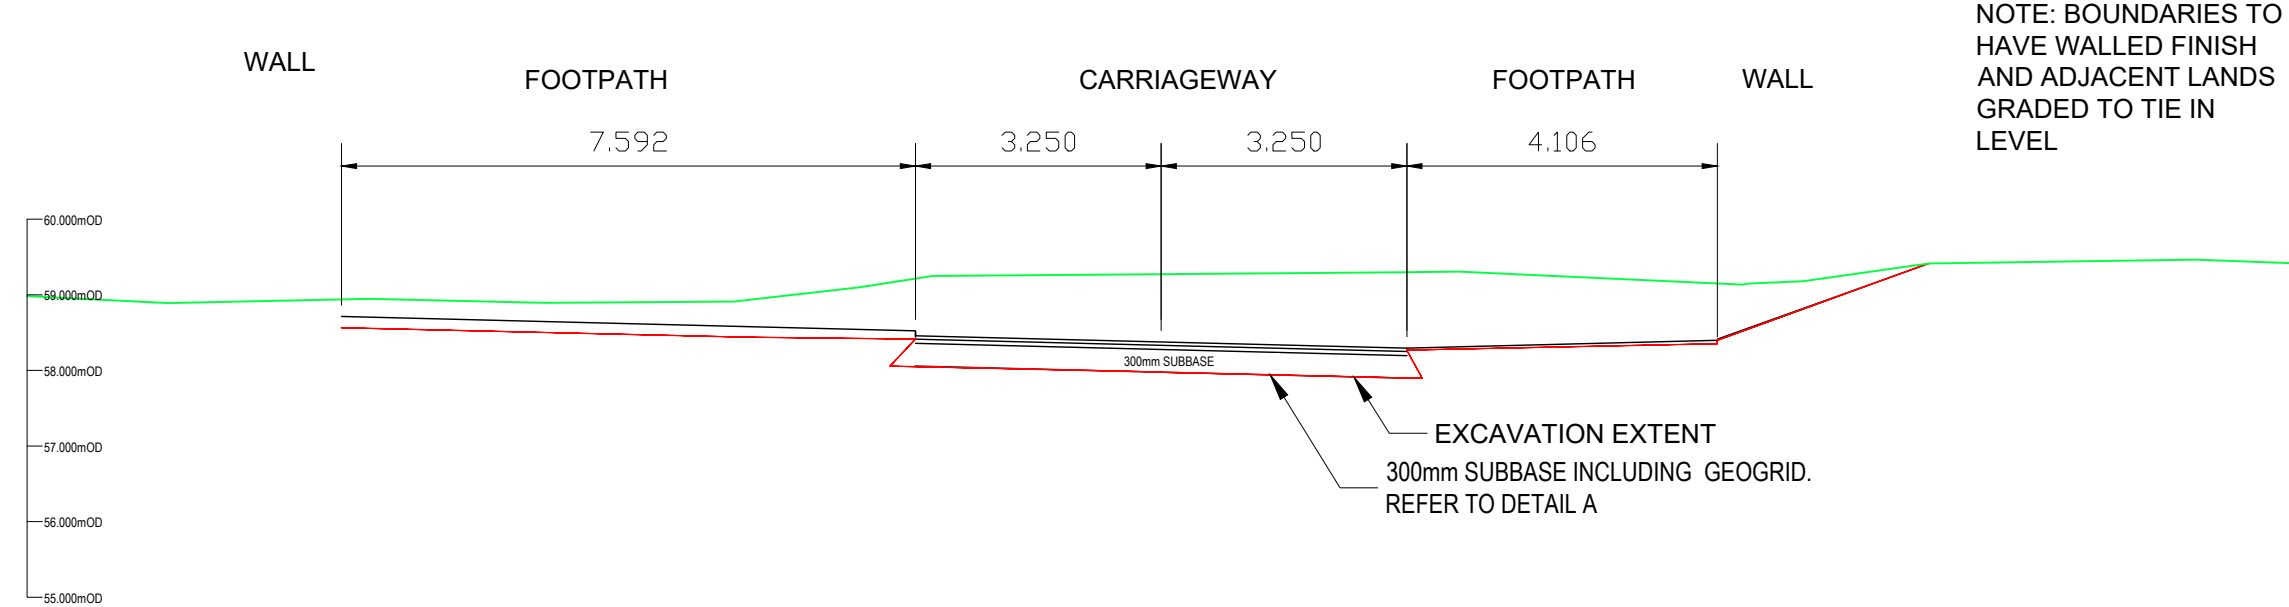

TYPICAL SECTION F
300mm SUB BASE

Client



General Notes

- (i) Hard copies, dwf and pdf will form a controlled issue of the drawing. All other formats (dwg etc.) are deemed to be an uncontrolled issue and any work carried out based on these files is at the recipients own risk. RPS will not accept any responsibility for any errors from the use of these files, either by human error by the recipient, listing of the un-dimensioned measurements, compatibility with the recipients software, and any errors arising when these files are used to aid the recipients drawing production, or setting out on site.
- (ii) DO NOT SCALE, use figured dimensions only.
- (iii) This drawing is the property of RPS, it is a project confidential classified document. It must not be copied used or its contents divulged without prior written consent. The needs and expectations of client and RPS must be considered when working with this drawing.
- (iv) Information including topographical survey, geotechnical investigation and utility detail used in the design have been provided by others.
- (v) All Levels refer to Ordnance Survey Datum, Malin Head.


P01	07.06.22	CR	PLANNING	RPS	
Rev	Date	Dr	Amendment / Issue	App	



Scale	1:250 @ A1 1:500 @ A3	Project MONAGHAN TOWN - DUBLIN STREET REGENERATION PROJECT		
Created on	JUNE 2022	Title EARTHWORKS		
Sheets	06 of 08			
File Identifier	MGT0528-RPS-00-XX-DR-C-EW0001	Drawing No.	Status	Rev
		EW0001	S4	P01


T:\MGT0528_Monaghan CoCo_Sin Dublin Street Regen\0.0 Drawings\EW\MGT0528-RPS-00-XX-DR-C-EW0001.dwg

SECTION G

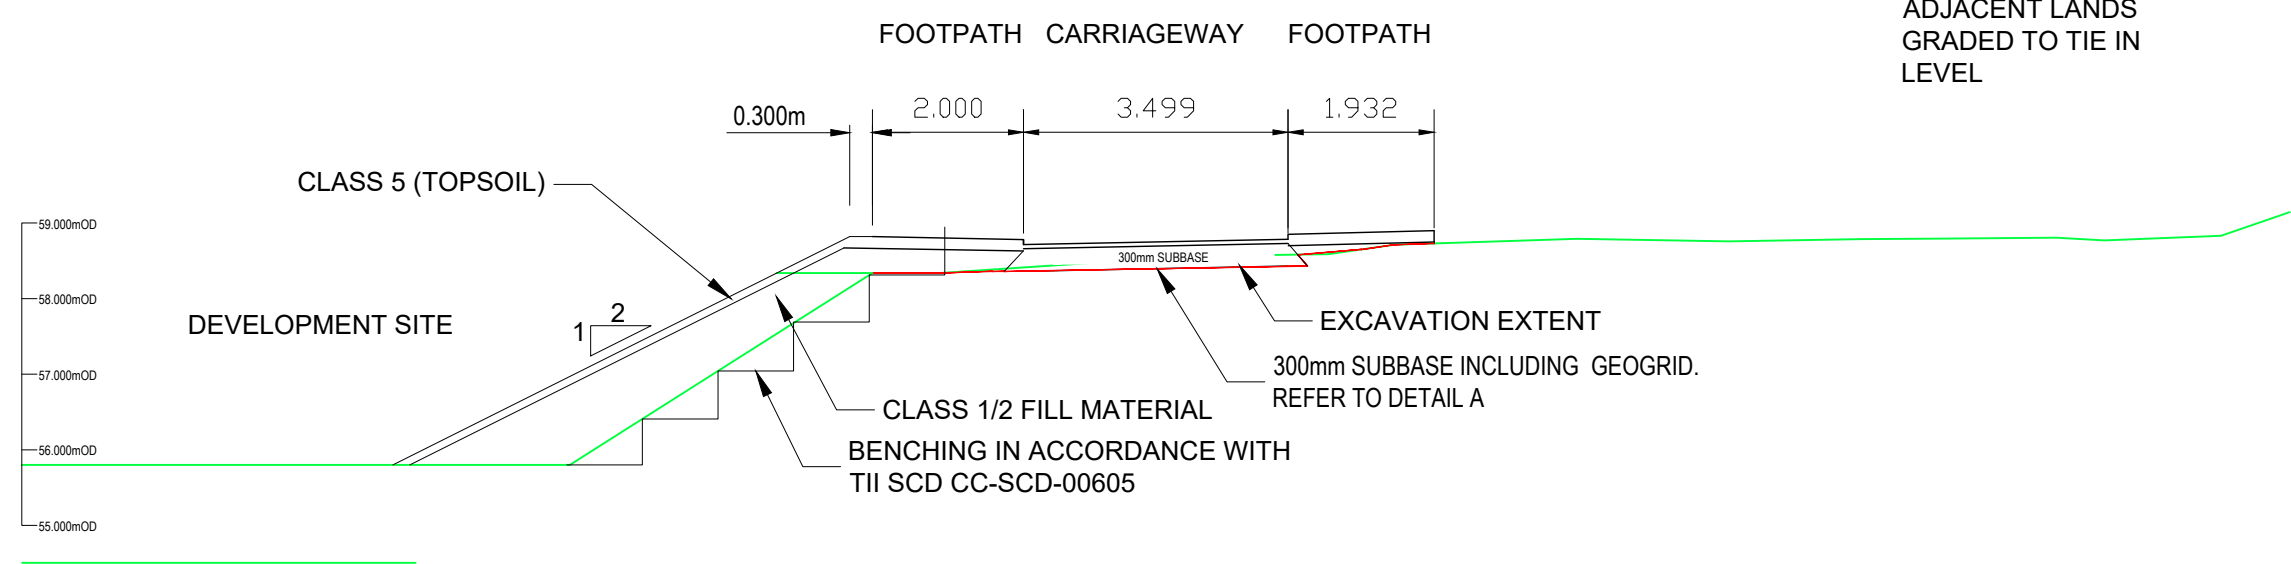

TYPICAL SECTION G
300mm SUB BASE

SECTION H

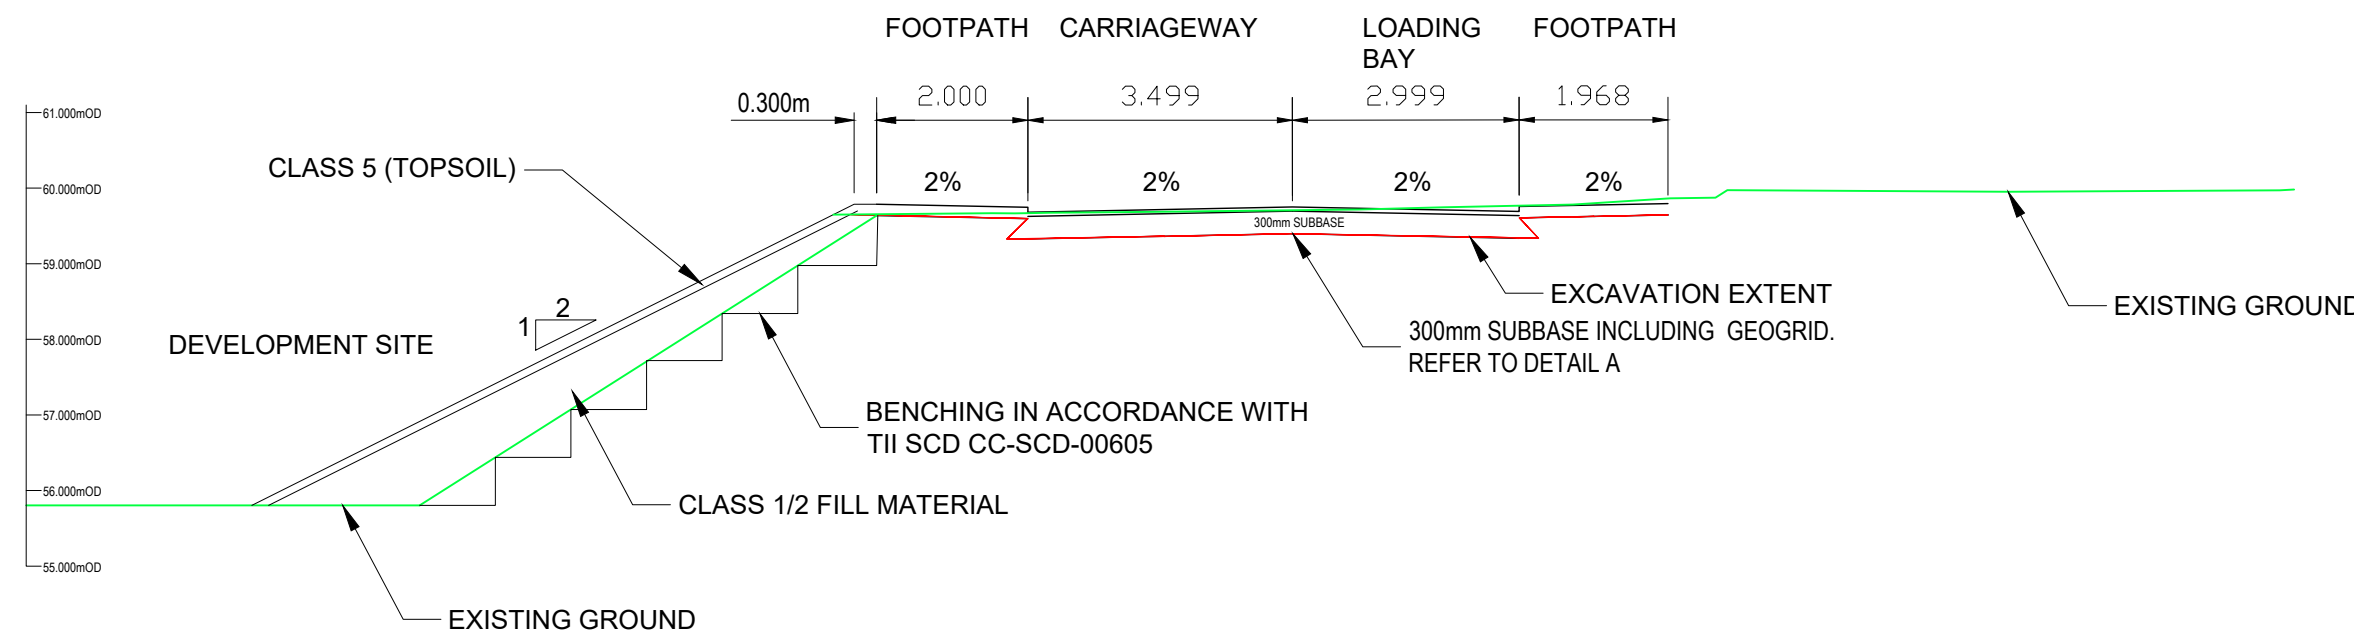

TYPICAL SECTION H
300mm SUB BASE

Client



General Notes

- (i) Hard copies, dwf and pdf will form a controlled issue of the drawing. All other formats (dwg etc.) are deemed to be an uncontrolled issue and any work carried out based on these files is at the recipients own risk. RPS will not accept any responsibility for any errors from the use of these files, either by human error by the recipient, listing of the un-dimensioned measurements, compatibility with the recipients software, and any errors arising when these files are used to aid the recipients drawing production, or setting out on site.
- (ii) DO NOT SCALE, use figured dimensions only.
- (iii) This drawing is the property of RPS, it is a project confidential classified document. It must not be copied used or its contents divulged without prior written consent. The needs and expectations of client and RPS must be considered when working with this drawing.
- (iv) Information including topographical survey, geotechnical investigation and utility detail used in the design have been provided by others.
- (v) All Levels refer to Ordnance Survey Datum, Malin Head.

Rev	Date	Dim Chk	Amendment / Issue	App
P01	07.06.22	CR CHK	PLANNING	RS



Scale
1:250 @ A1
1:500 @ A3

Created on
JUNE 2022

Sheets
07 of 08

Project
MONAGHAN TOWN - DUBLIN STREET
REGENERATION PROJECT

Title
EARTHWORKS

Model File Identifier

N/A

File Identifier

MGT0528-RPS-00-XX-DR-C-EW0001

Drawing No.

EW0001


Status

S4


Rev

P01

T:\MGT0528_Monaghan CoCo_Sin Dublin Street Regen\0.0 Drawings\EW\MGT0528-RPS-00-XX-DR-C-EW0001.dwg

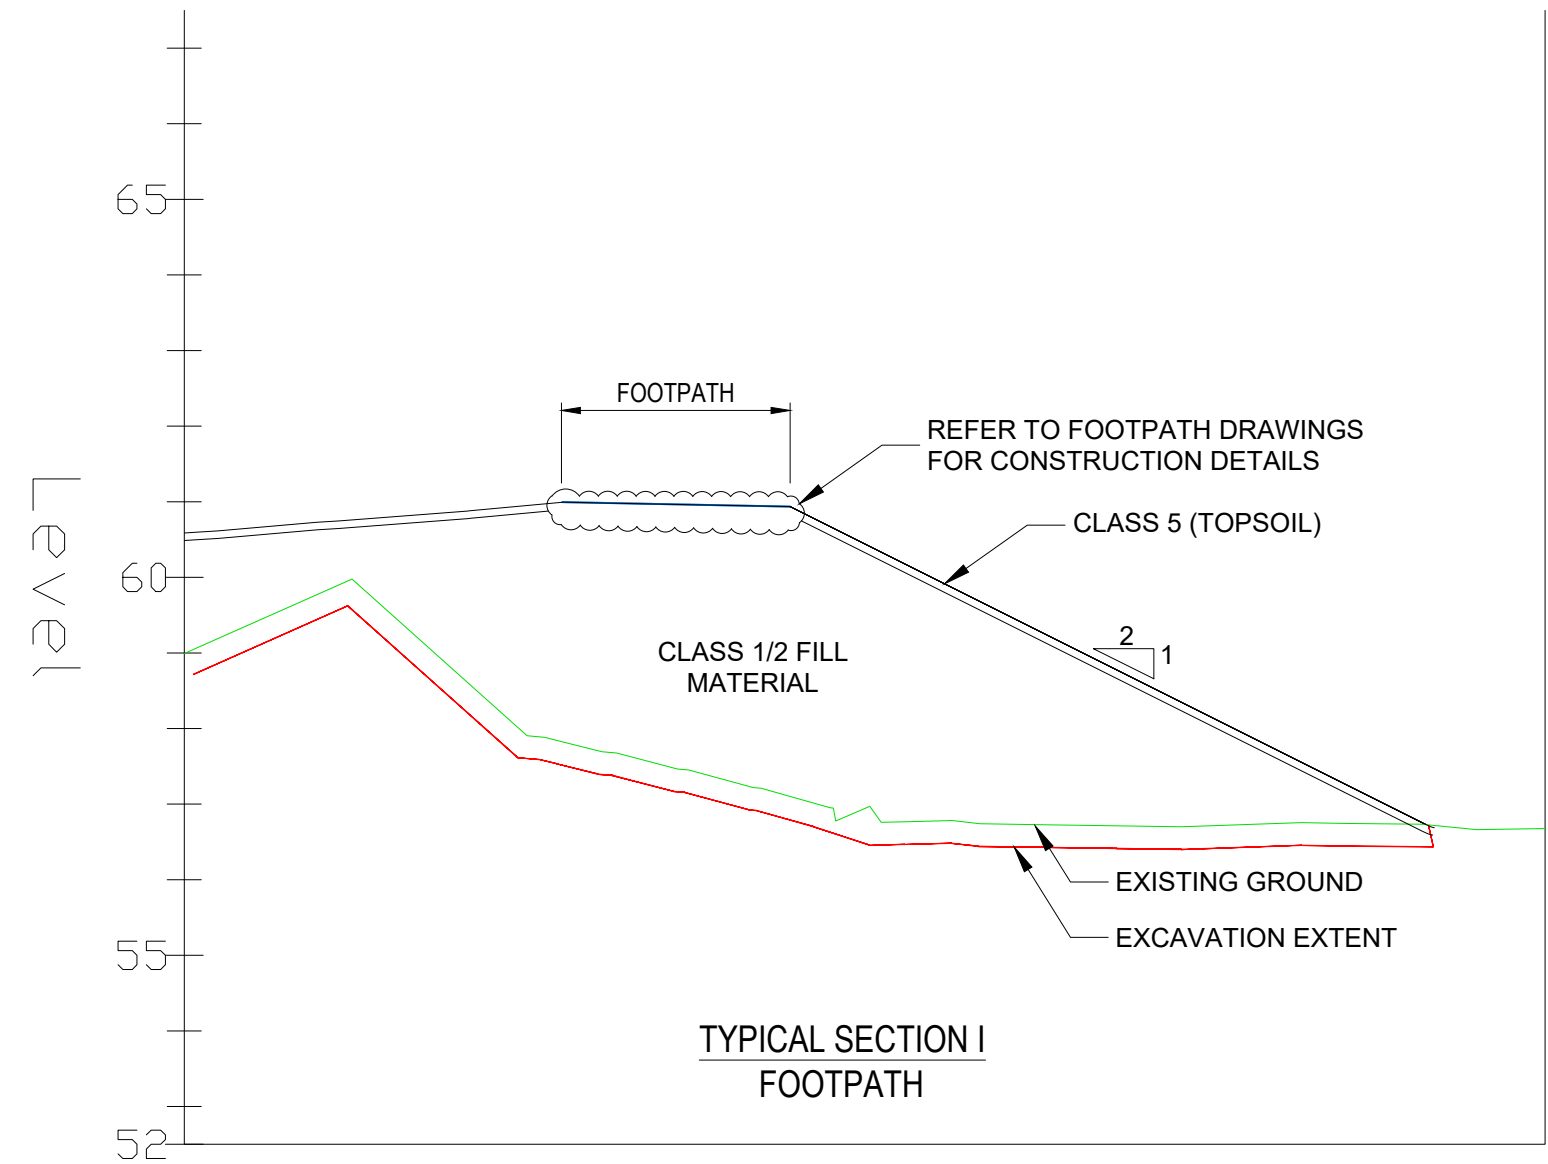

TYPICAL SECTION I
FOOTPATH

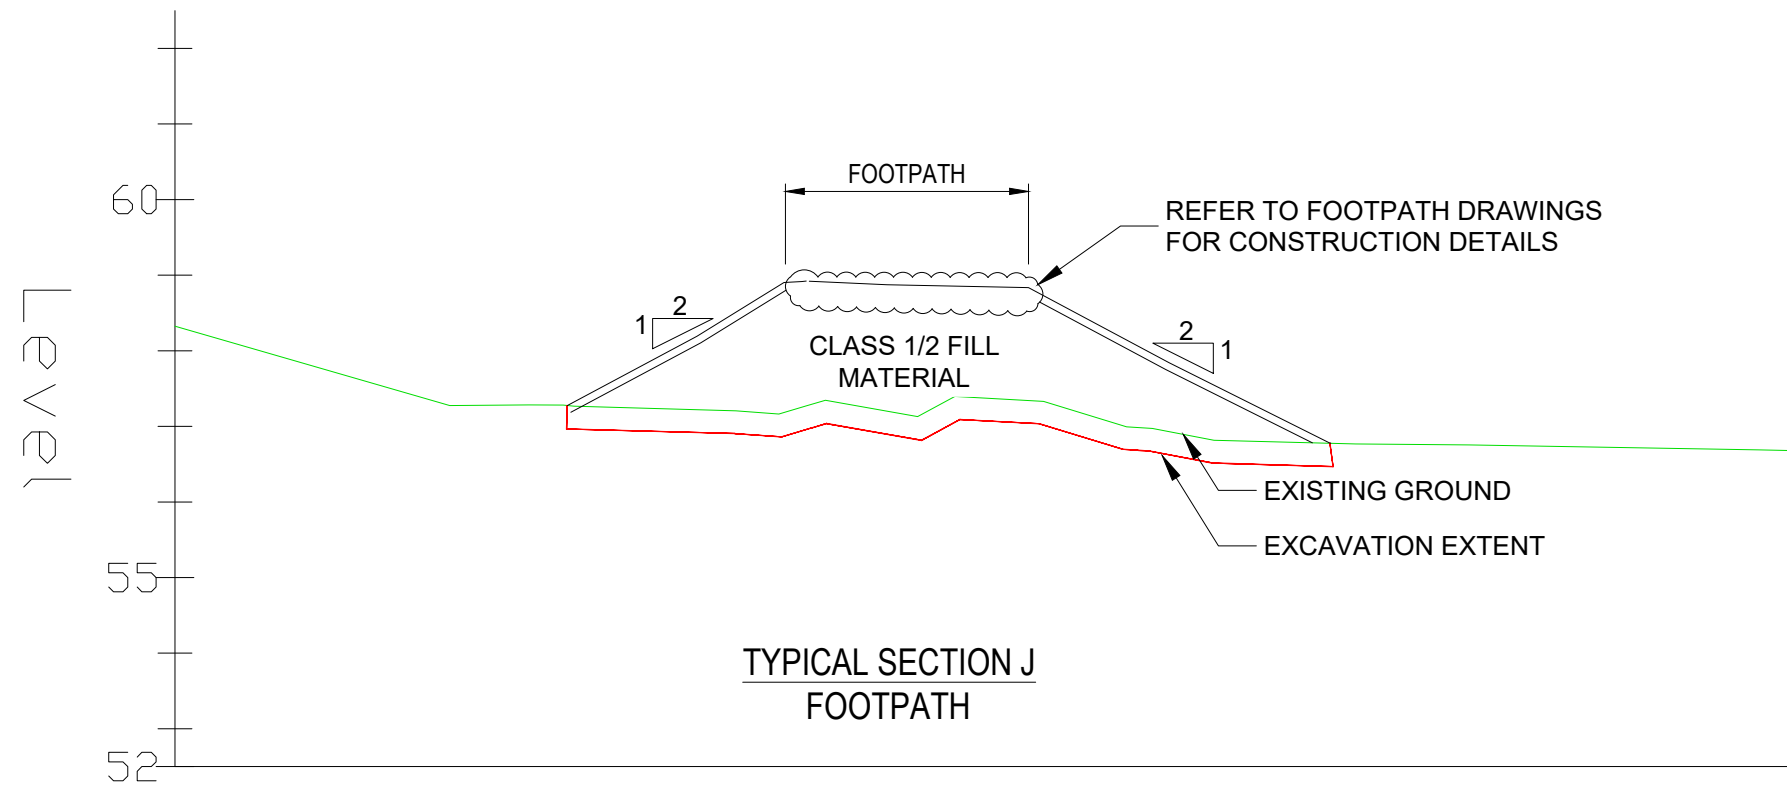

TYPICAL SECTION J
FOOTPATH

Client



General Notes

- (i) Hard copies, dwf and pdf will form a controlled issue of the drawing. All other formats (dwg etc.) are deemed to be an uncontrolled issue and any work carried out based on these files is at the recipients own risk. RPS will not accept any responsibility for any errors from the use of these files, either by human error by the recipient, listing of the un-dimensioned measurements, compatibility with the recipients software, and any errors arising when these files are used to aid the recipients drawing production, or setting out on site.
- (ii) DO NOT SCALE, use figured dimensions only.
- (iii) This drawing is the property of RPS, it is a project confidential classified document. It must not be copied used or its contents divulged without prior written consent. The needs and expectations of client and RPS must be considered when working with this drawing.
- (iv) Information including topographical survey, geotechnical investigation and utility detail used in the design have been provided by others.
- (v) All Levels refer to Ordnance Survey Datum, Malin Head.

Rev	Date	Dim Chk	Amendment / Issue	App
P01	07.06.22	CR DWG	PLANNING	RS



Model File Identifier
N/A

Scale
1:250 @ A1
1:500 @ A3

Created on
JUNE 2022

Sheets
08 of 08

Project
MONAGHAN TOWN - DUBLIN STREET
REGENERATION PROJECT

Title
EARTHWORKS

File Identifier MGT0528-RPS-00-XX-DR-C-EW0001	Drawing No. EW0001	Status S4	Rev P01
--	-----------------------	--------------	------------