
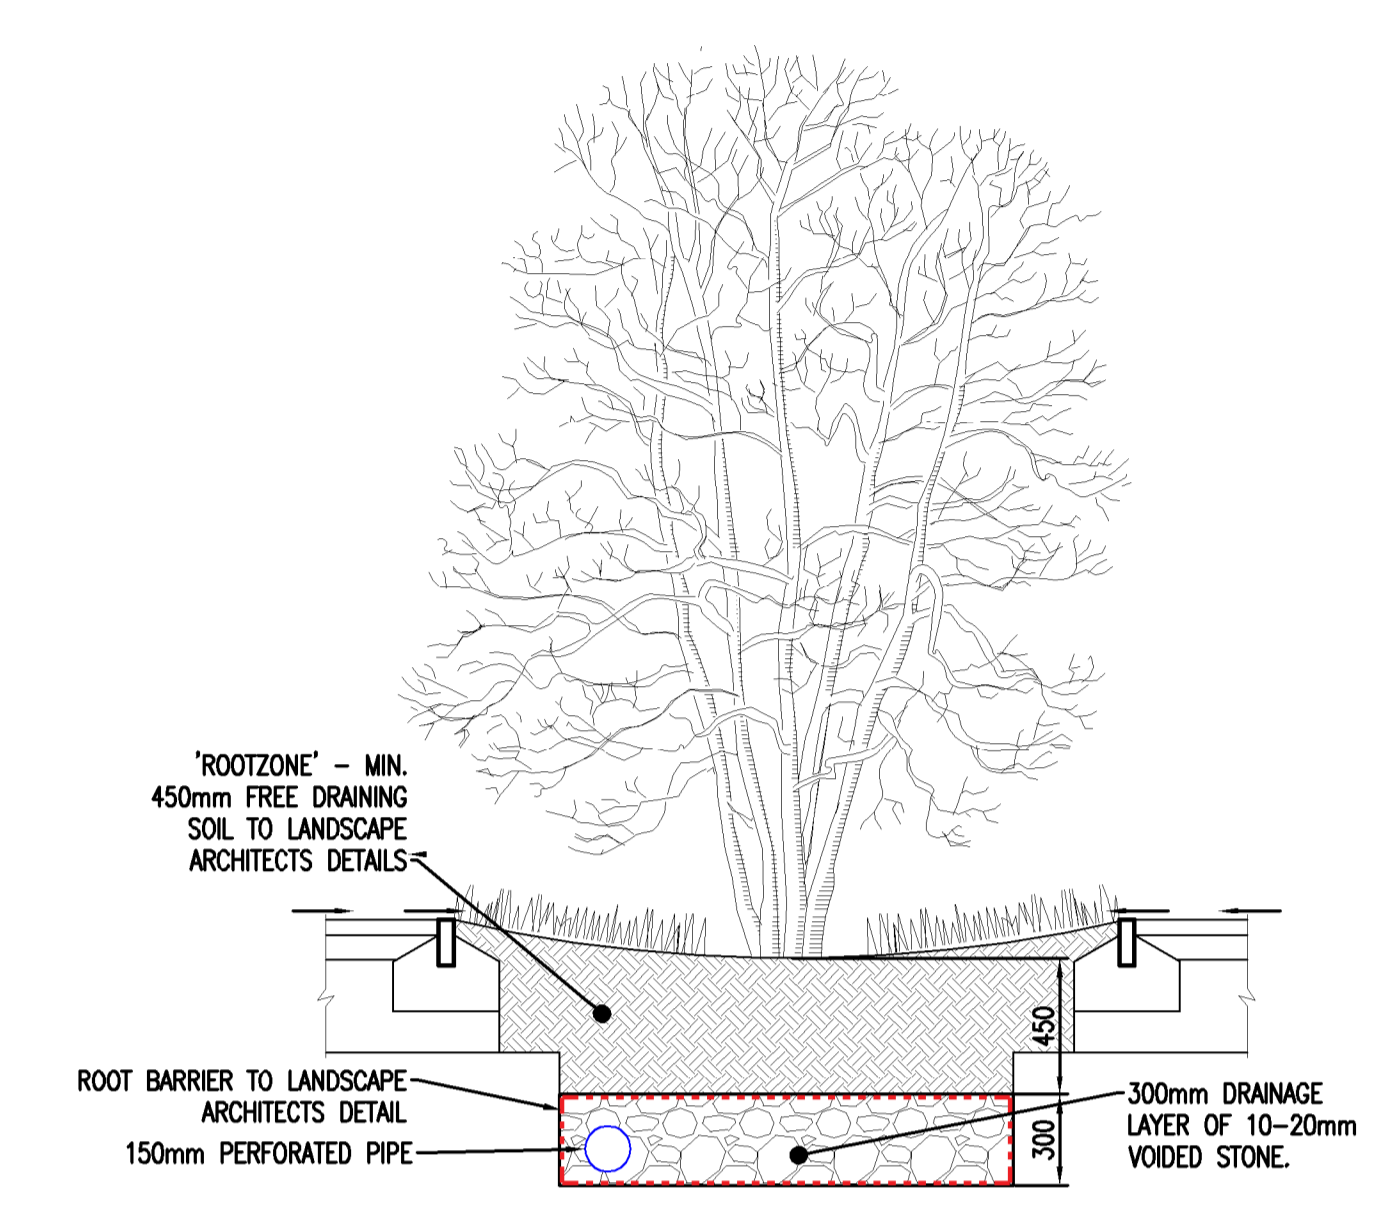
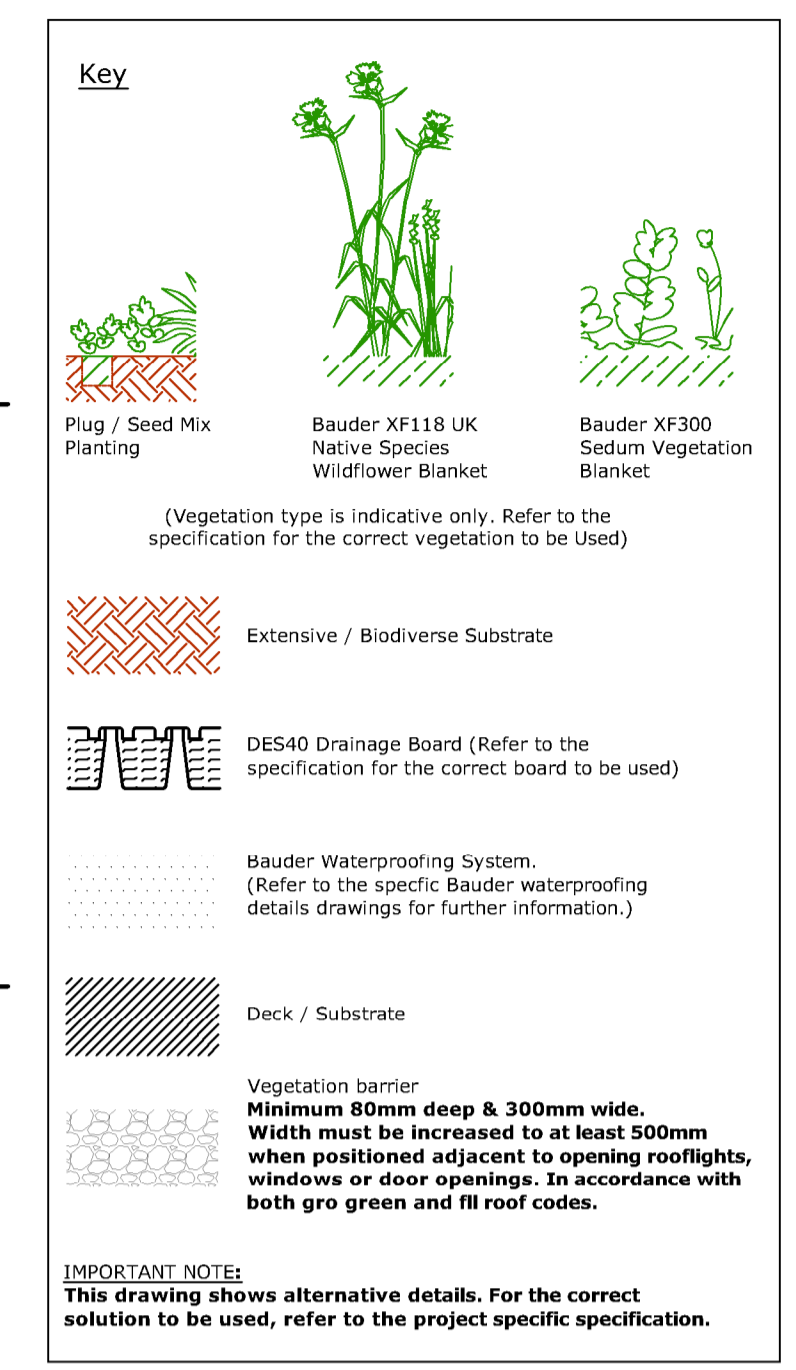






NOTES:
 1. DO NOT SCALE. USE FIGURED DIMENSIONS ONLY.
 2. THIS DRAWING IS TO BE READ IN CONJUNCTION WITH ALL OTHER RELEVANT ARCHITECTURAL AND ENGINEERING DRAWINGS.

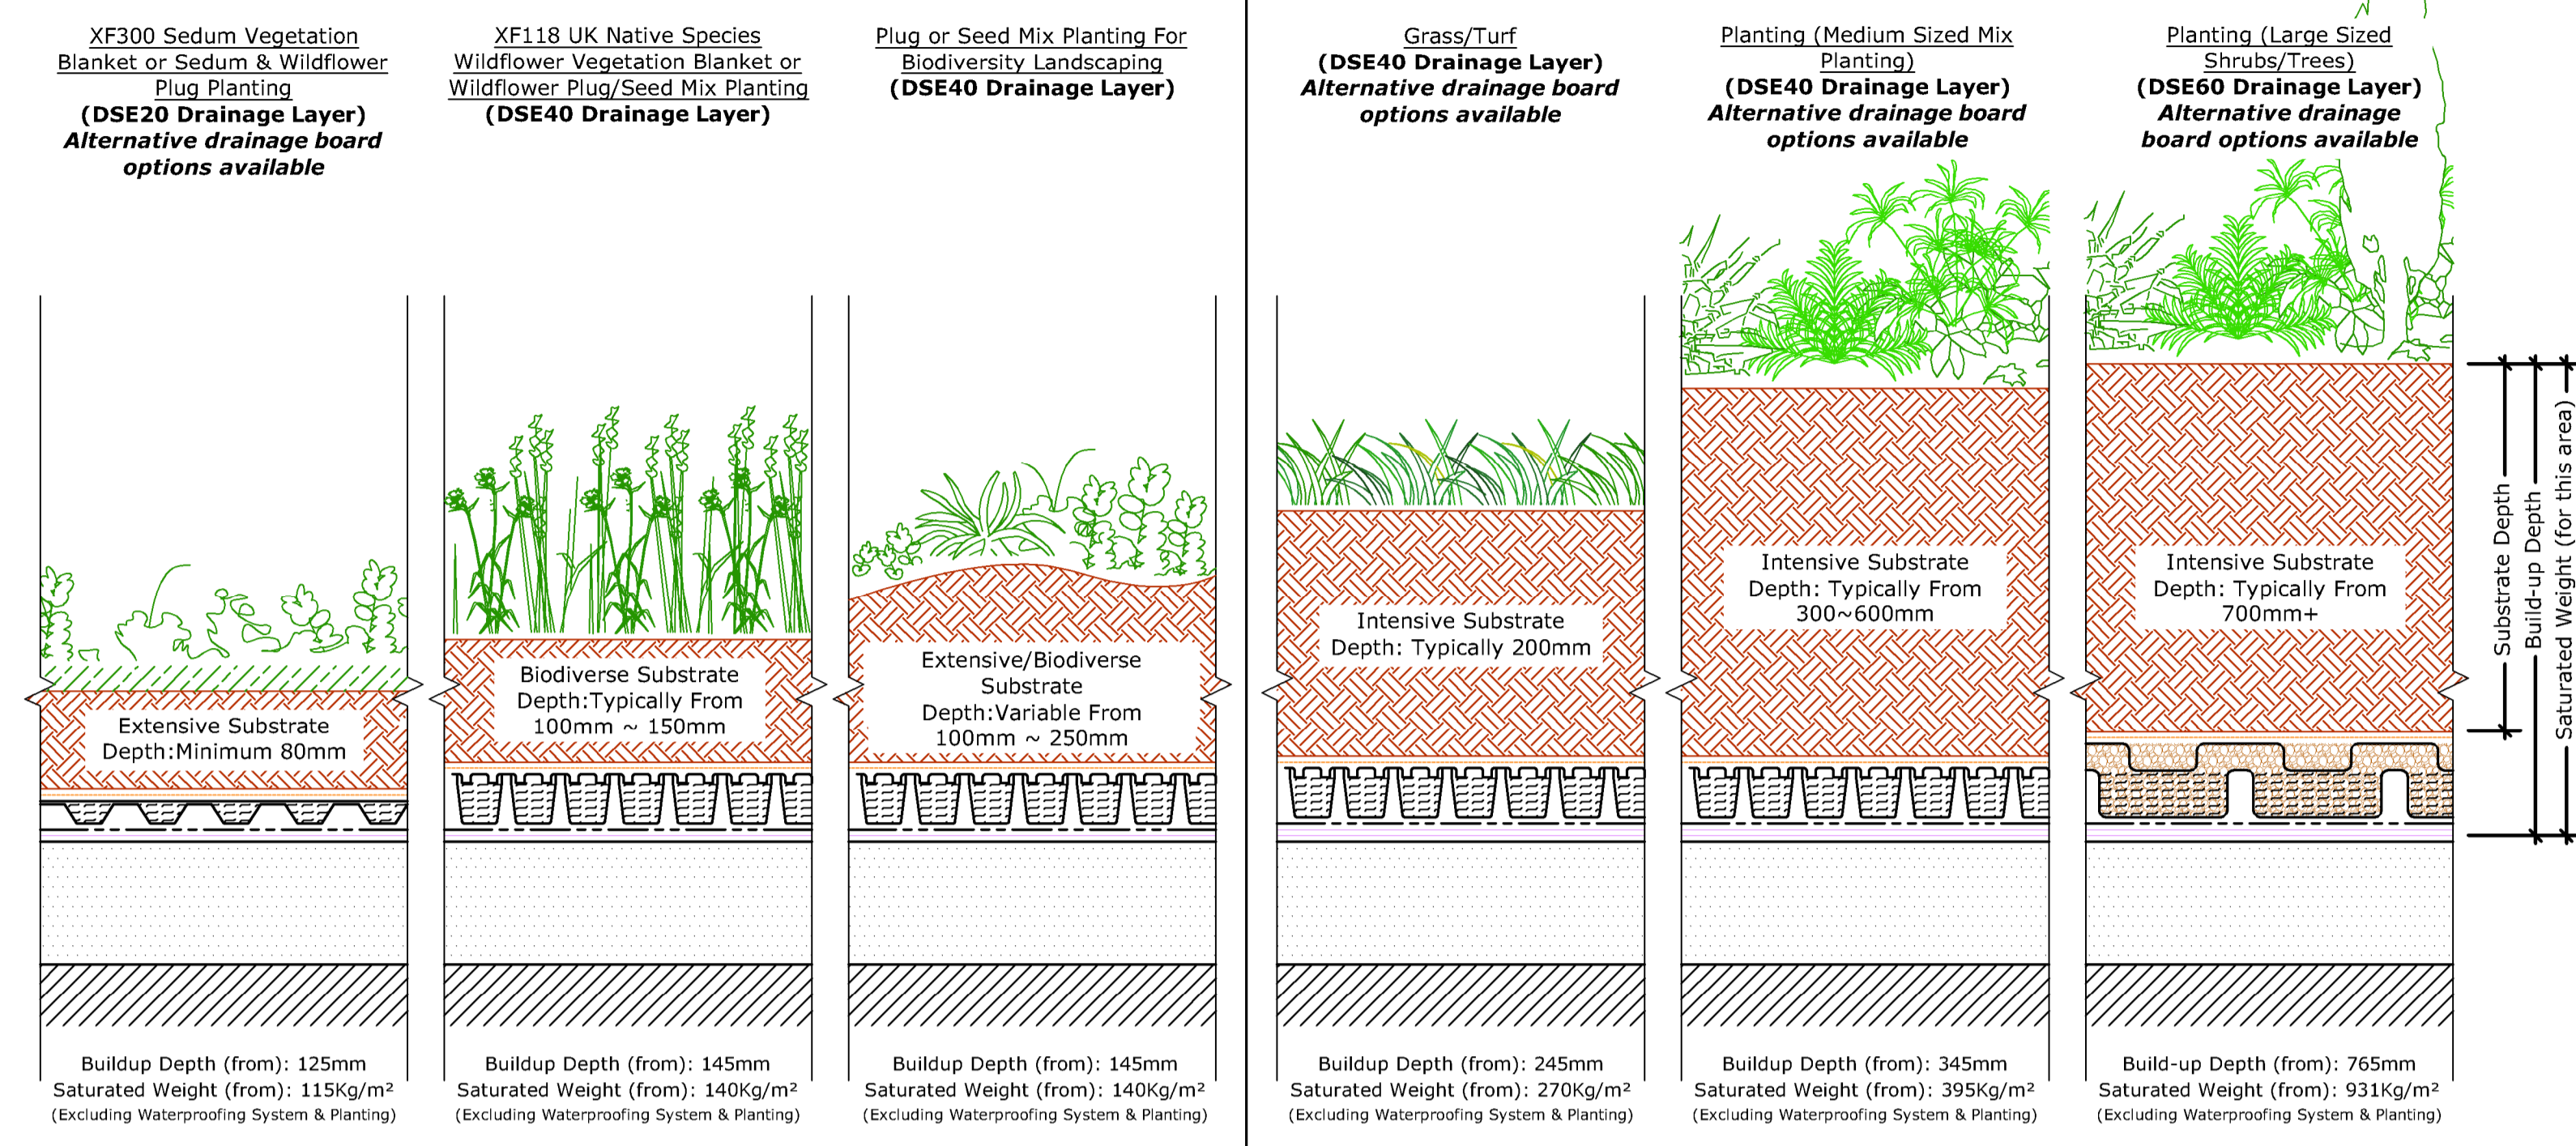

TYPICAL SECTION THROUGH RAIN GARDEN/BIORETATION TREE PIT
SCALE 1:25 @ A1

Extensive Soft Landscaping
Substrate Based Landscape Options
 (Heights and weight loadings may vary, allowance must be made for any fully established planting / vegetation and landscaping)

TYPICAL SECTIONS THROUGH GREEN ROOF
 (NOTE - SOURCED DETAIL FROM BAUDER LIMITED)
 N.T.S.

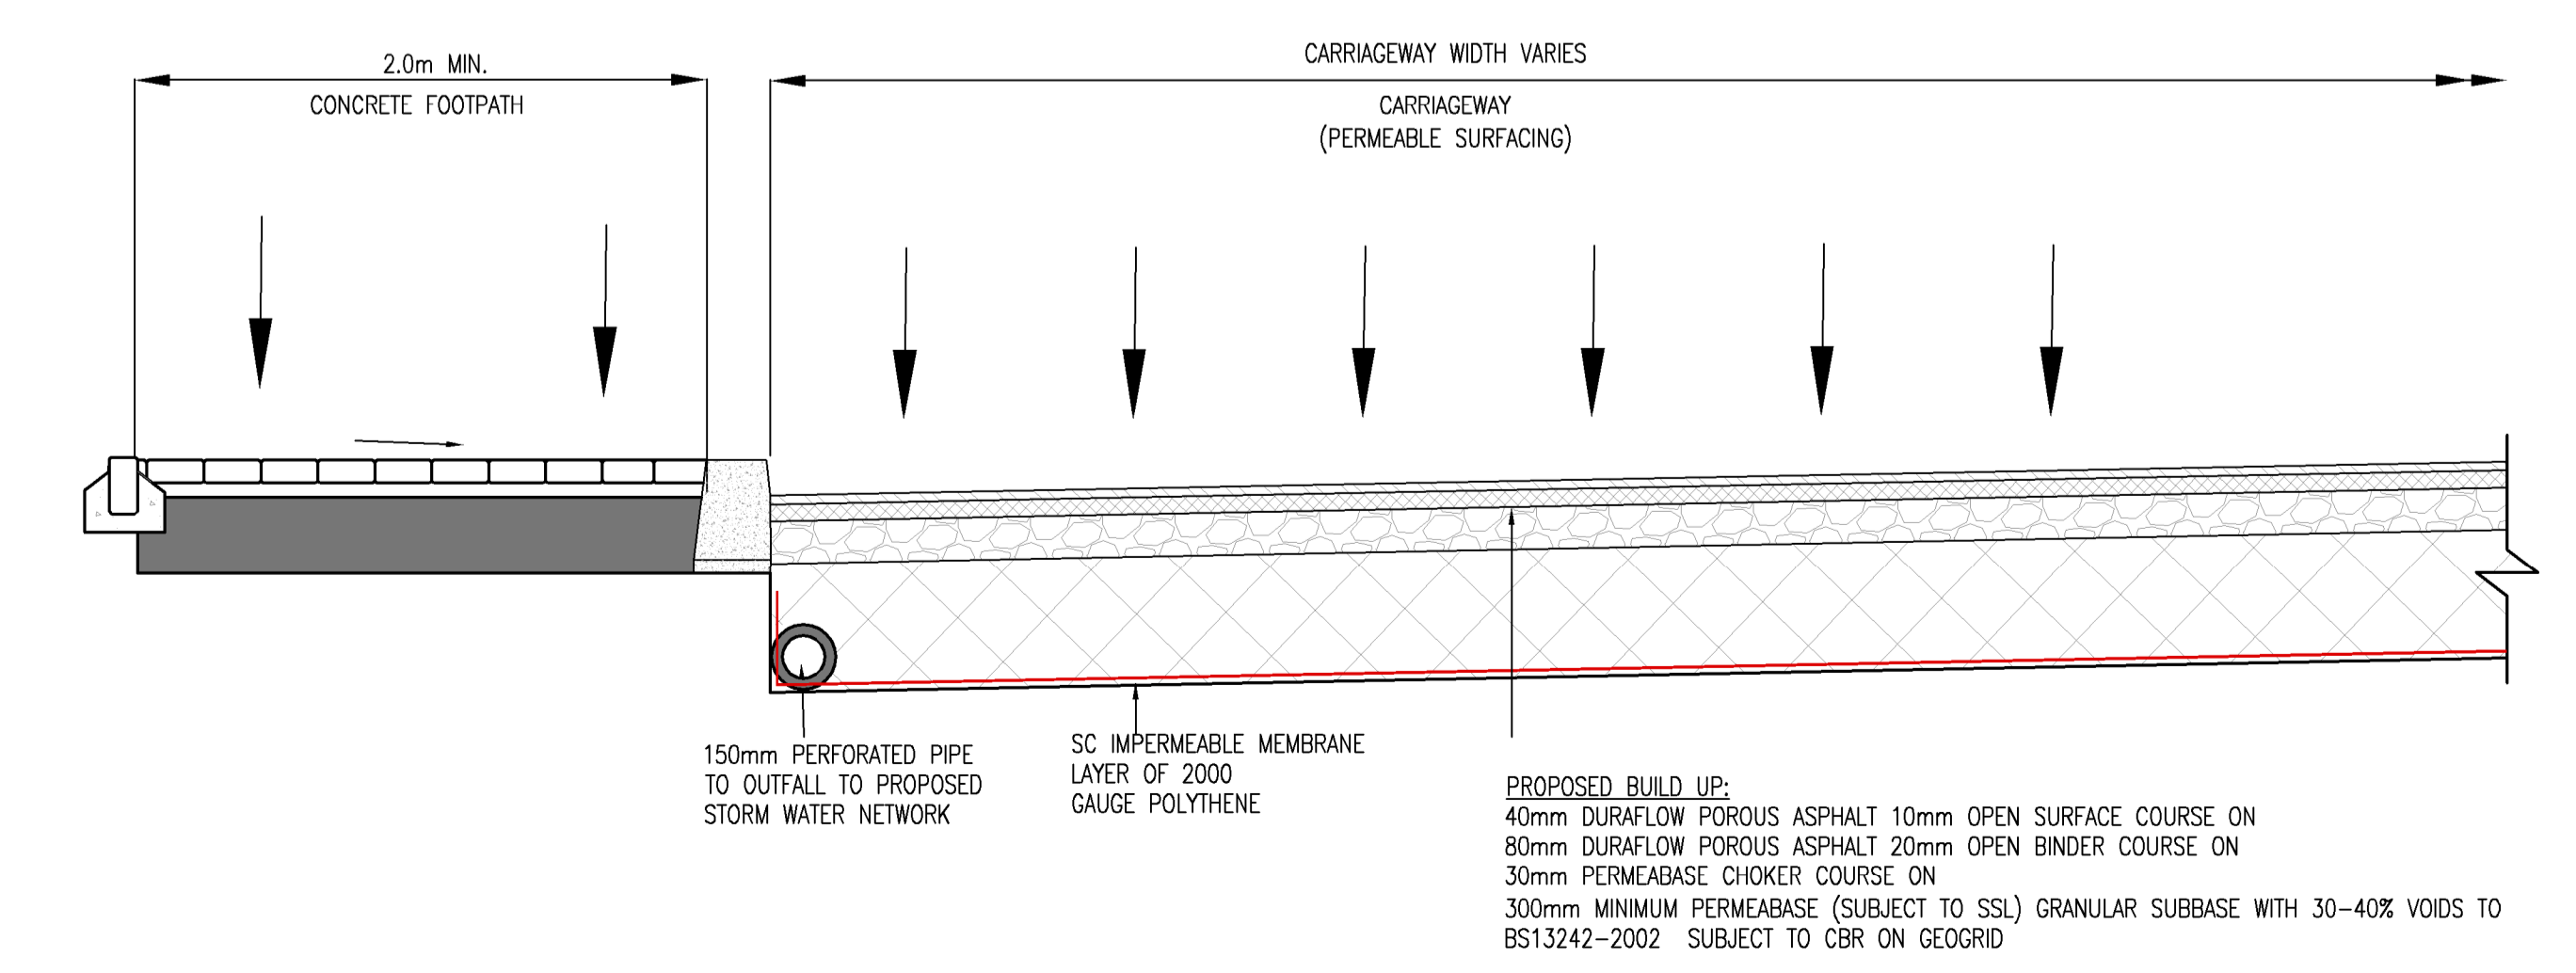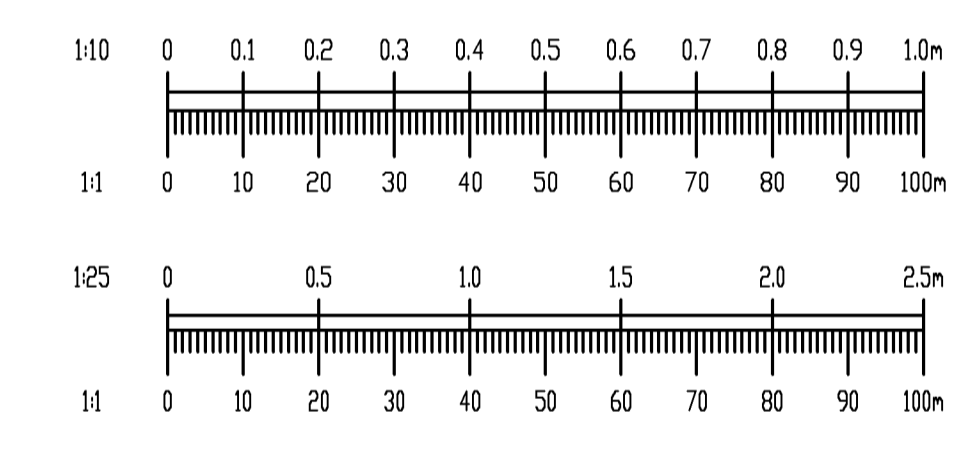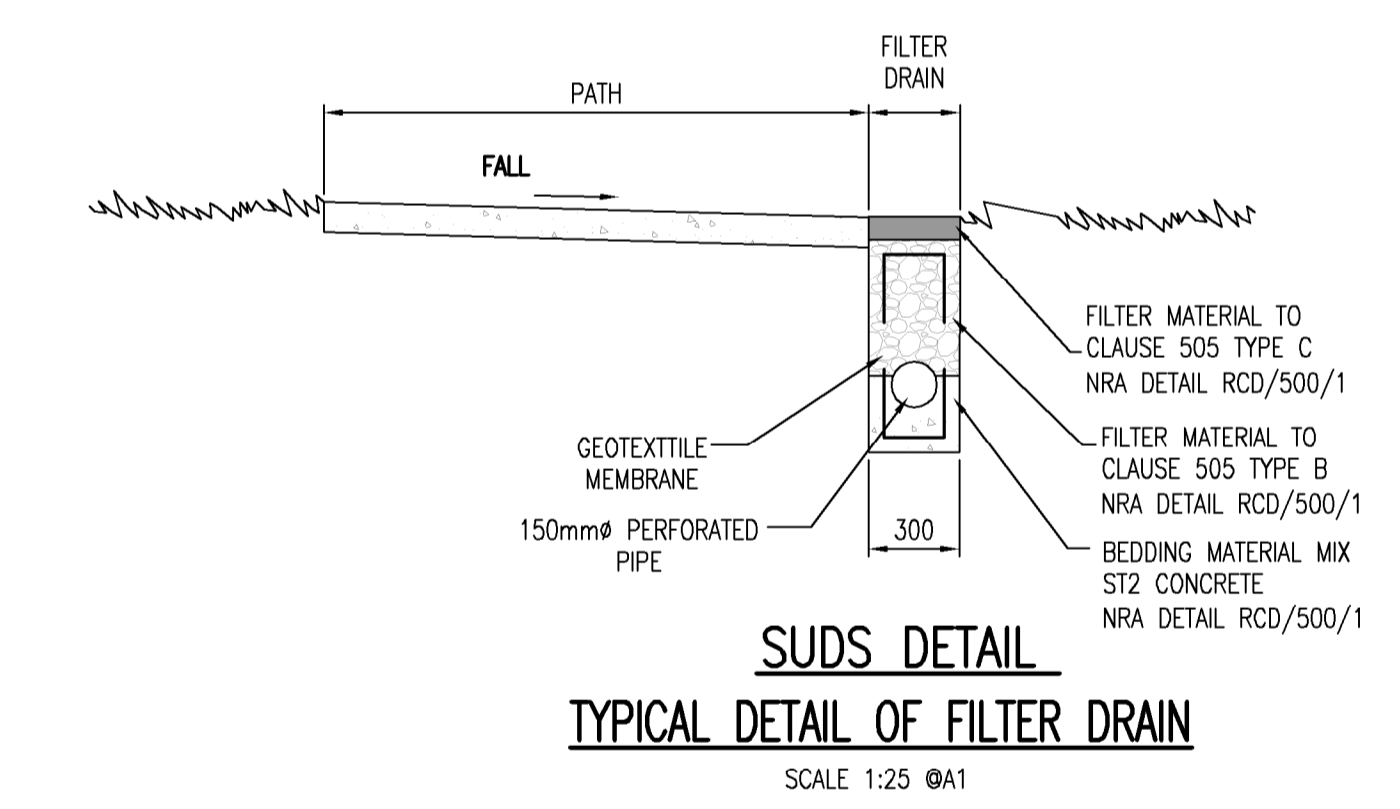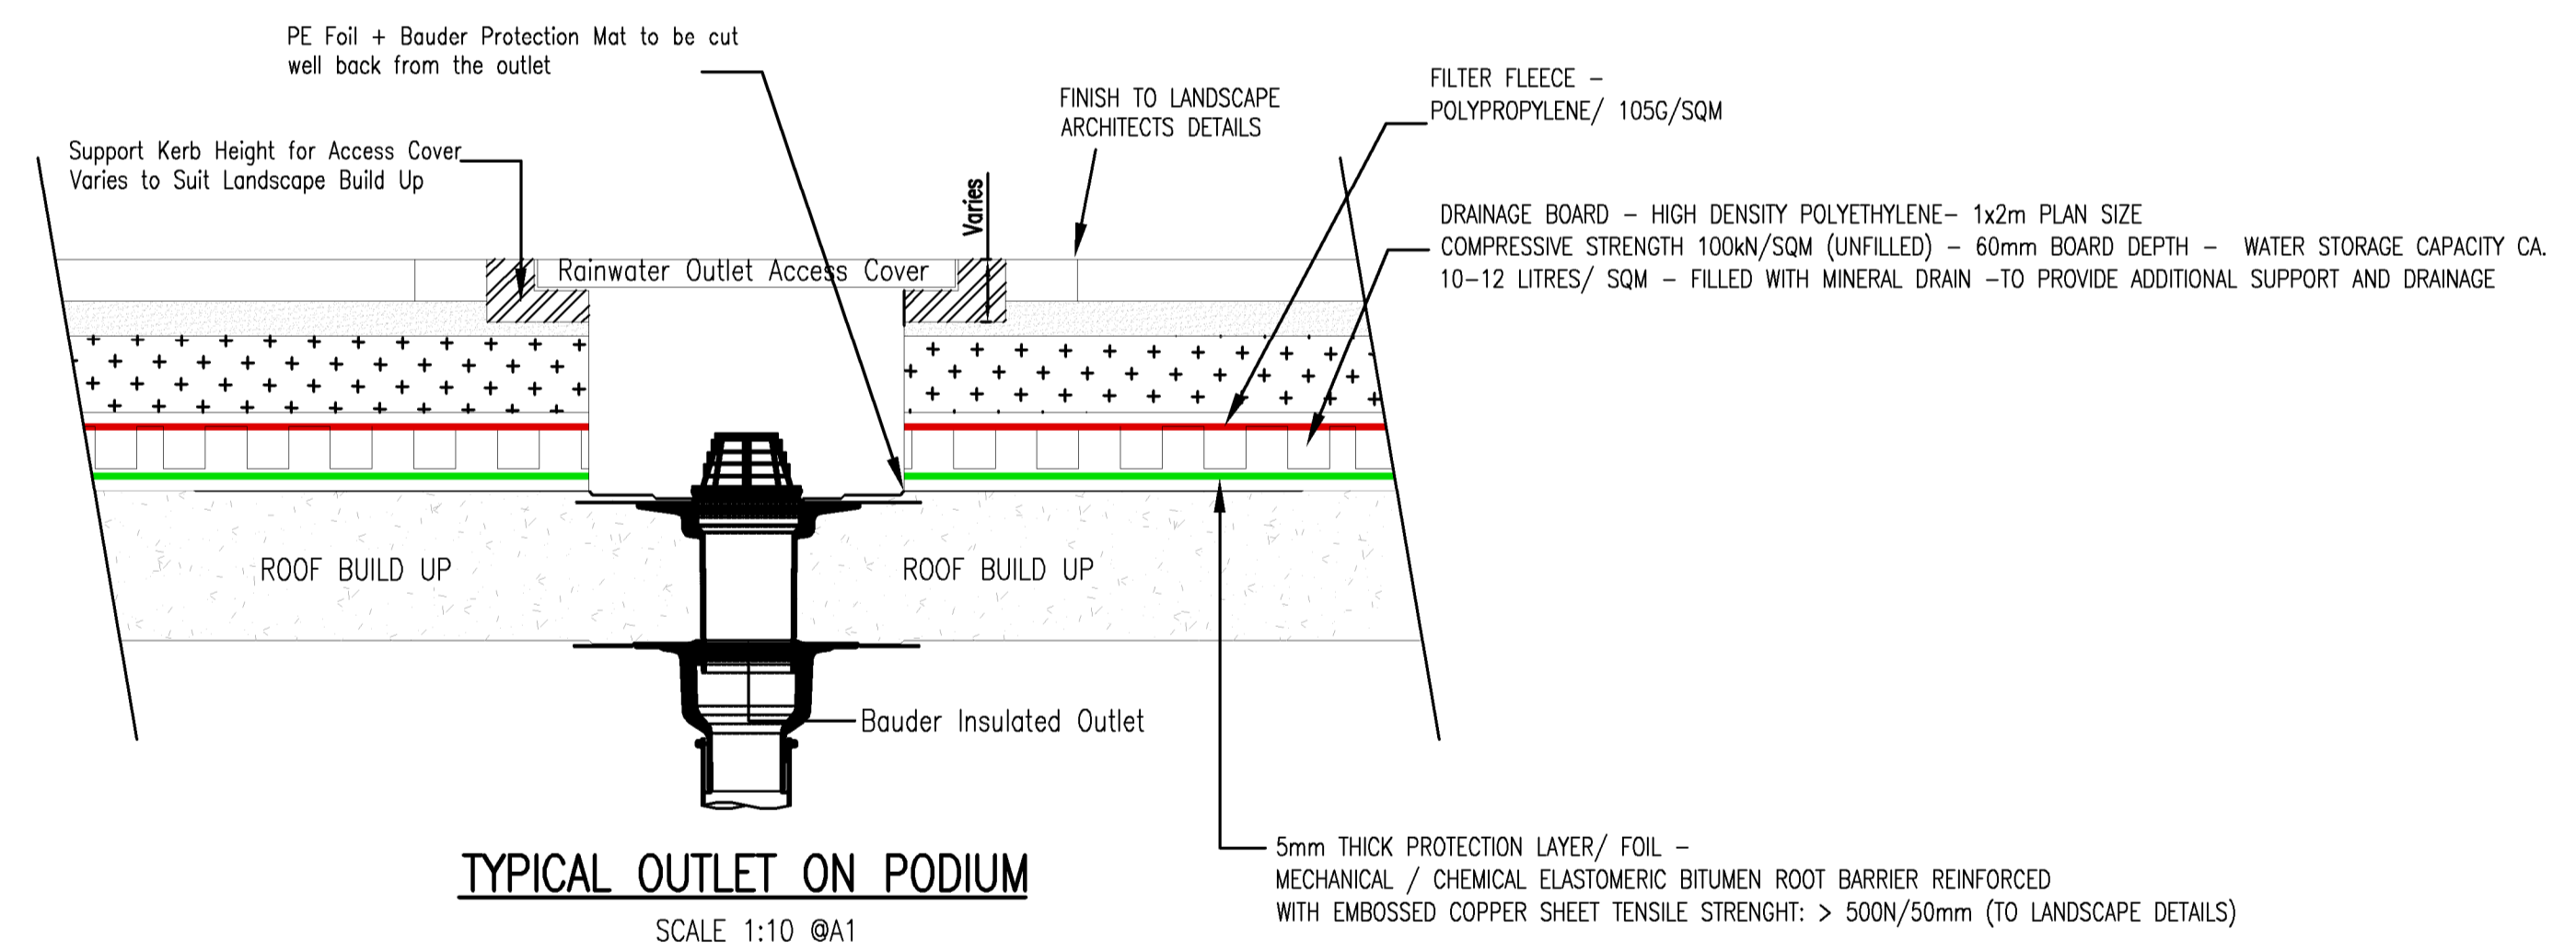

CROSS SECTION THROUGH PERMEABLE SURFACING
SCALE 1:25

REV.	DATE	AMENDMENT	DRN	APPD

STATUS **FOR PLANNING ONLY NOT FOR CONSTRUCTION**

Waterman Moylan
 Engineering Consultants
 BLOCK 5, EASTPOINT BUSINESS PARK, ALFIE BYRNE ROAD, DUBLIN D03 H3F4 IRELAND. Tel: (01) 664 8900 Email: info@waterman-moylan.ie www.waterman-moylan.ie

CLIENT	ATLAS GP LIMITED
ARCHITECT	MC CAULEY DAYE O'CONNELL
PROJECT	CARMANHALL ROAD SHD 2022
TITLE	SUDS DETAILS

DRAWN	DESIGNED	APPROVED	DATE
G. Byrne	BMC	JG	AUG. '22
SCALE	JOB NO.	DRG. NO.	REVISION
AS SHOWN @A1	21-118	P226	