

PLAN VIEW
PROPOSED SIGHTLINES – BLACKTHORN ROAD


NOTES:

- DO NOT SCALE. USE FIGURED DIMENSIONS ONLY.
- THIS DRAWING IS TO BE READ IN CONJUNCTION WITH ALL OTHER RELEVANT ARCHITECTURAL AND ENGINEERING DRAWINGS.

LEGEND:

SSD STANDARDS			
Design Speed (km/h)	SSD Standard (metres)	Design Speed (km/h)	SSD Standard (metres)
10	7	10	8
20	14	20	15
30	23	30	24
40	33	40	36
50	45	50	47
60	59	60	65
Forward Visibility		Forward Visibility on Bus Routes	

TABLE 4.2 DESIGN MANUAL FOR URBAN ROADS AND STREETS

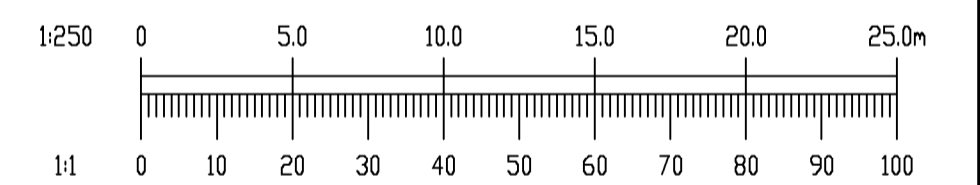

REV.	DATE	AMENDMENT	DRN	APPD

STATUS **FOR PLANNING ONLY**
NOT FOR CONSTRUCTION

Waterman Moylan
Engineering Consultants

BLOCK 5, EASTPOINT BUSINESS PARK, ALFIE BYRNE ROAD,
DUBLIN D03 H3F4 IRELAND. Tel: (01) 664 8900
Email: info@waterman-moylan.ie www.waterman-moylan.ie

CLIENT **ATLAS GP LIMITED**

ARCHITECT **MC CAULEY DAYE O'CONNELL**

PROJECT **CARMANHALL ROAD SHD 2022**

TITLE **SIGHTLINES**

DRAWN G.Byrne	DESIGNED BMC	APPROVED JG	DATE AUG. '22
SCALE 1:250 @A1	JOB NO. 21-118	DRG. NO. P280	REVISION