




A ROOF GARDEN - BLOCK G1
1: 100 @A1

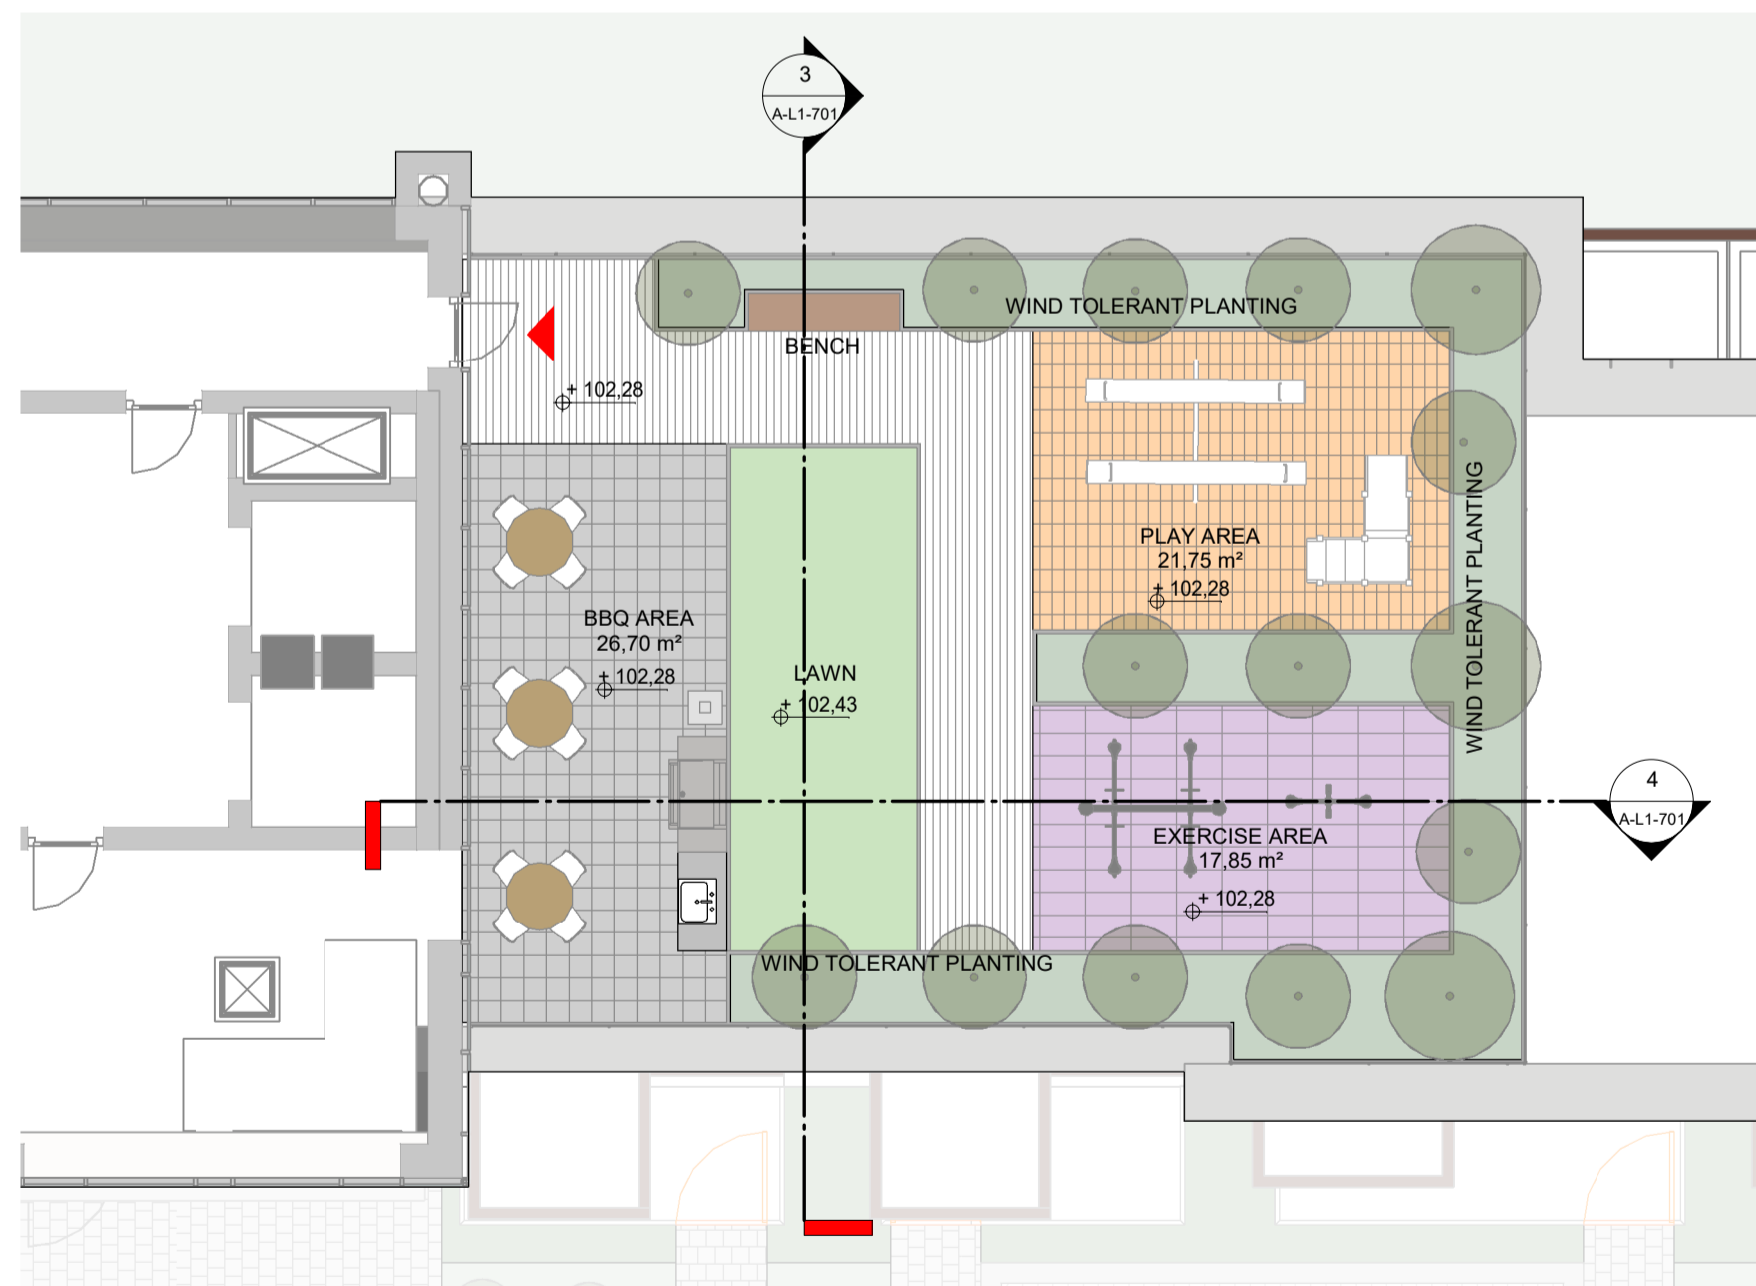


B ROOF GARDEN - BLOCK G1
1: 100 @A1

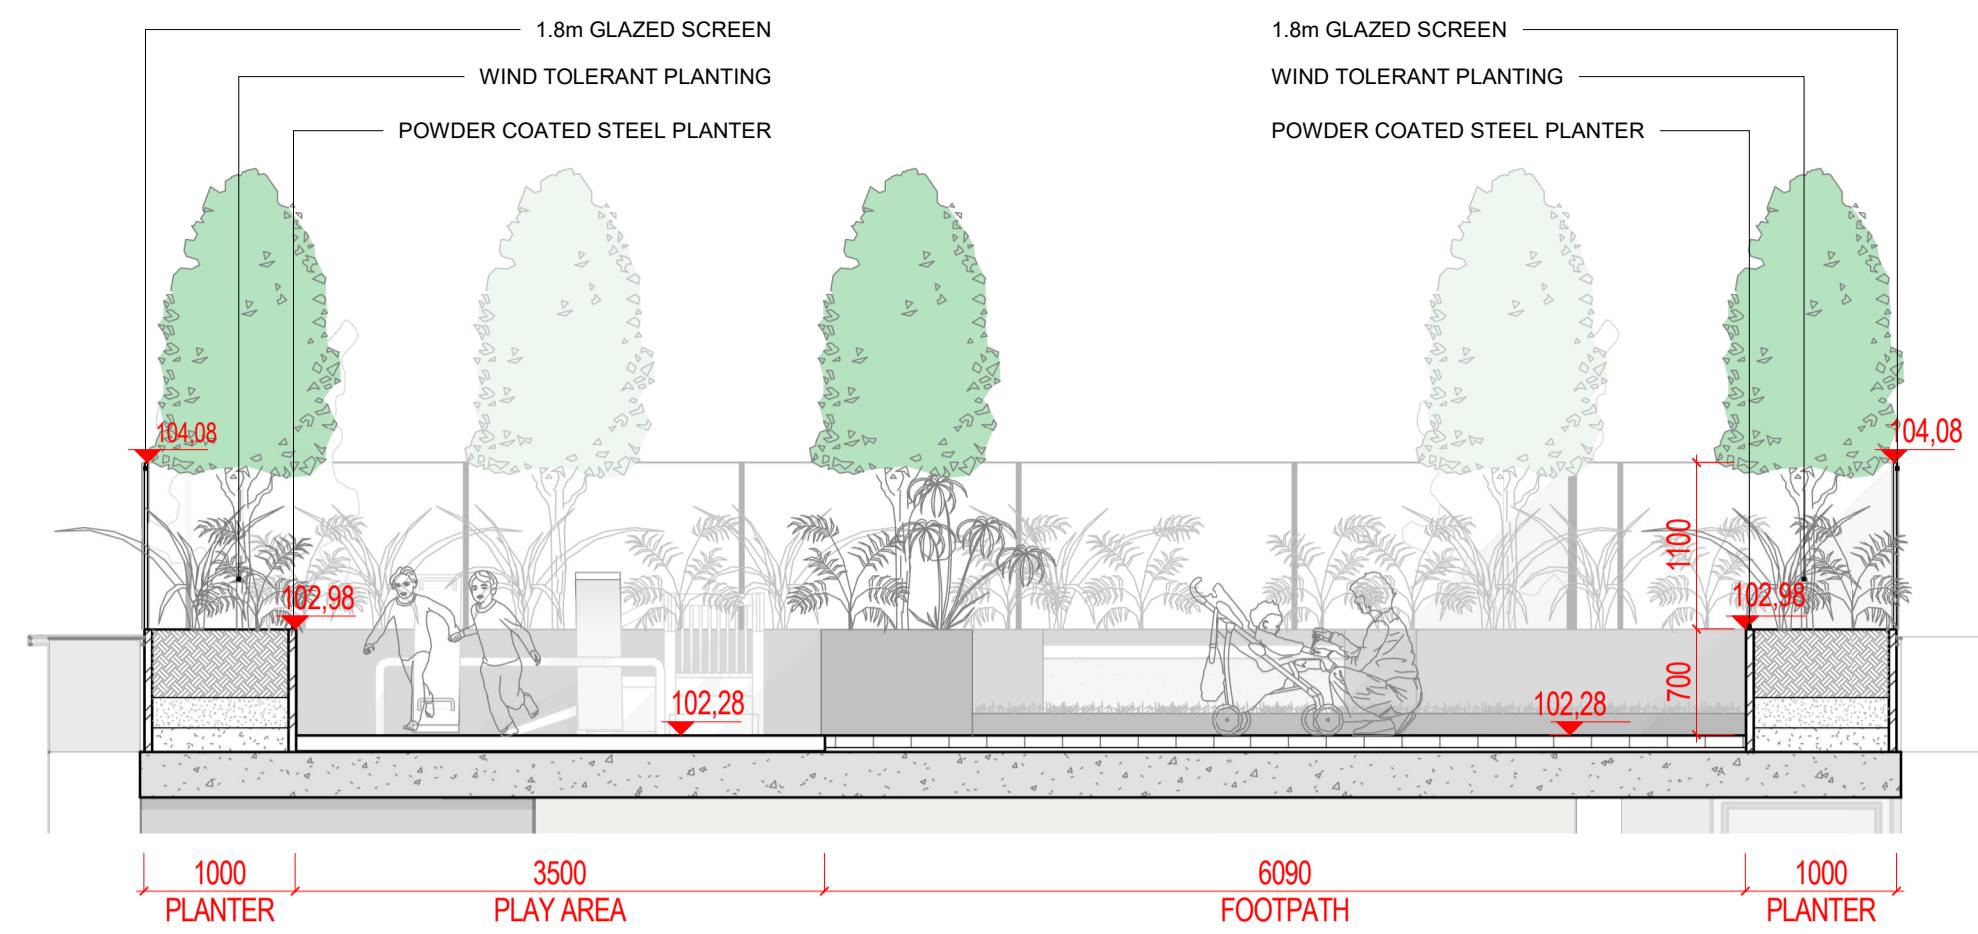


1 SECTION 1 - BLOCK G1
1: 50 @A1

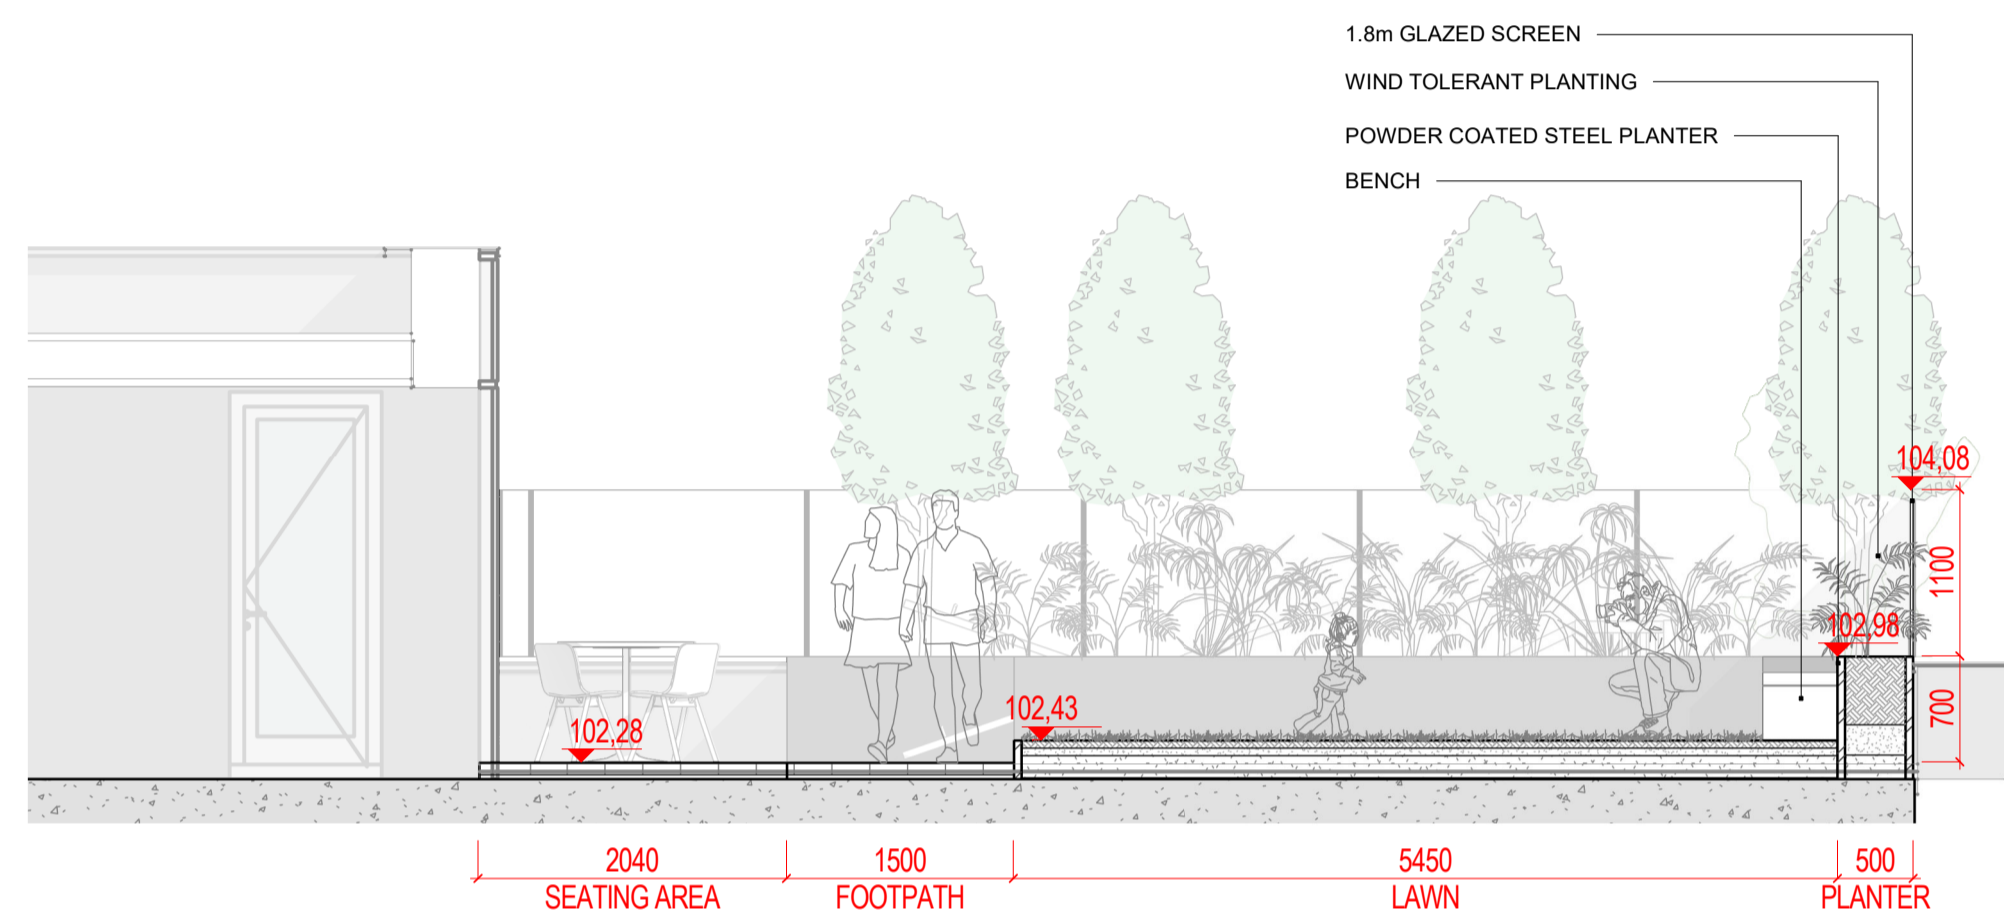

2 SECTION 2 - BLOCK G1
1: 50 @A1

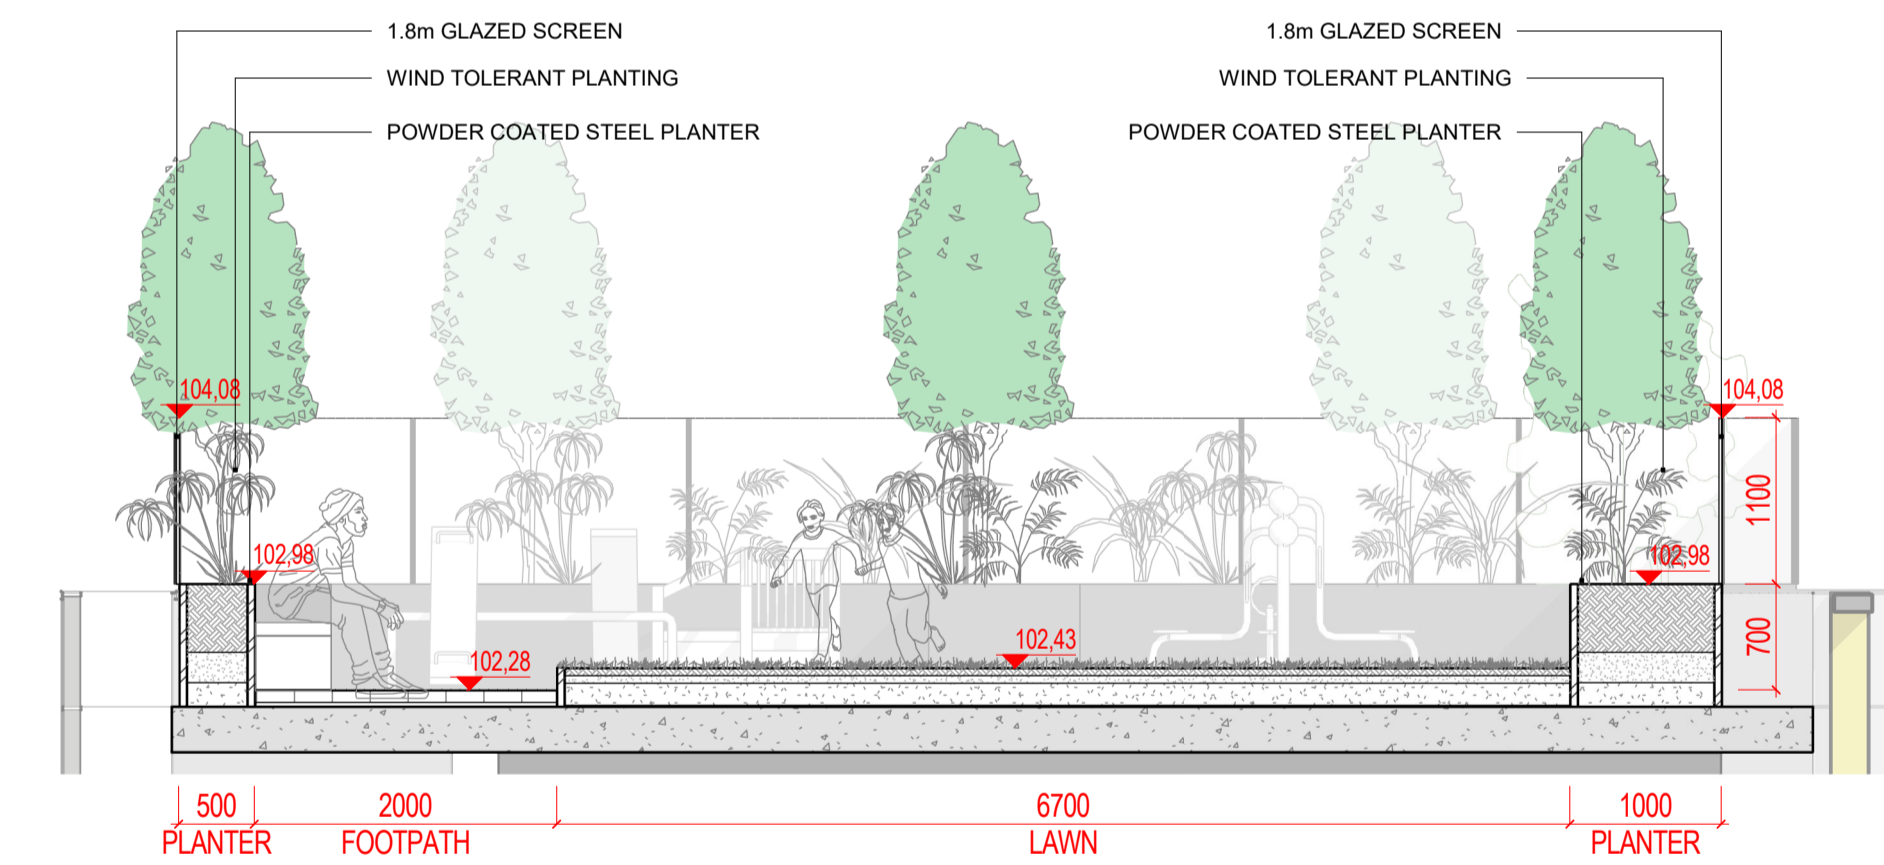

3 SECTION 3 - BLOCK G1
1: 50 @A1

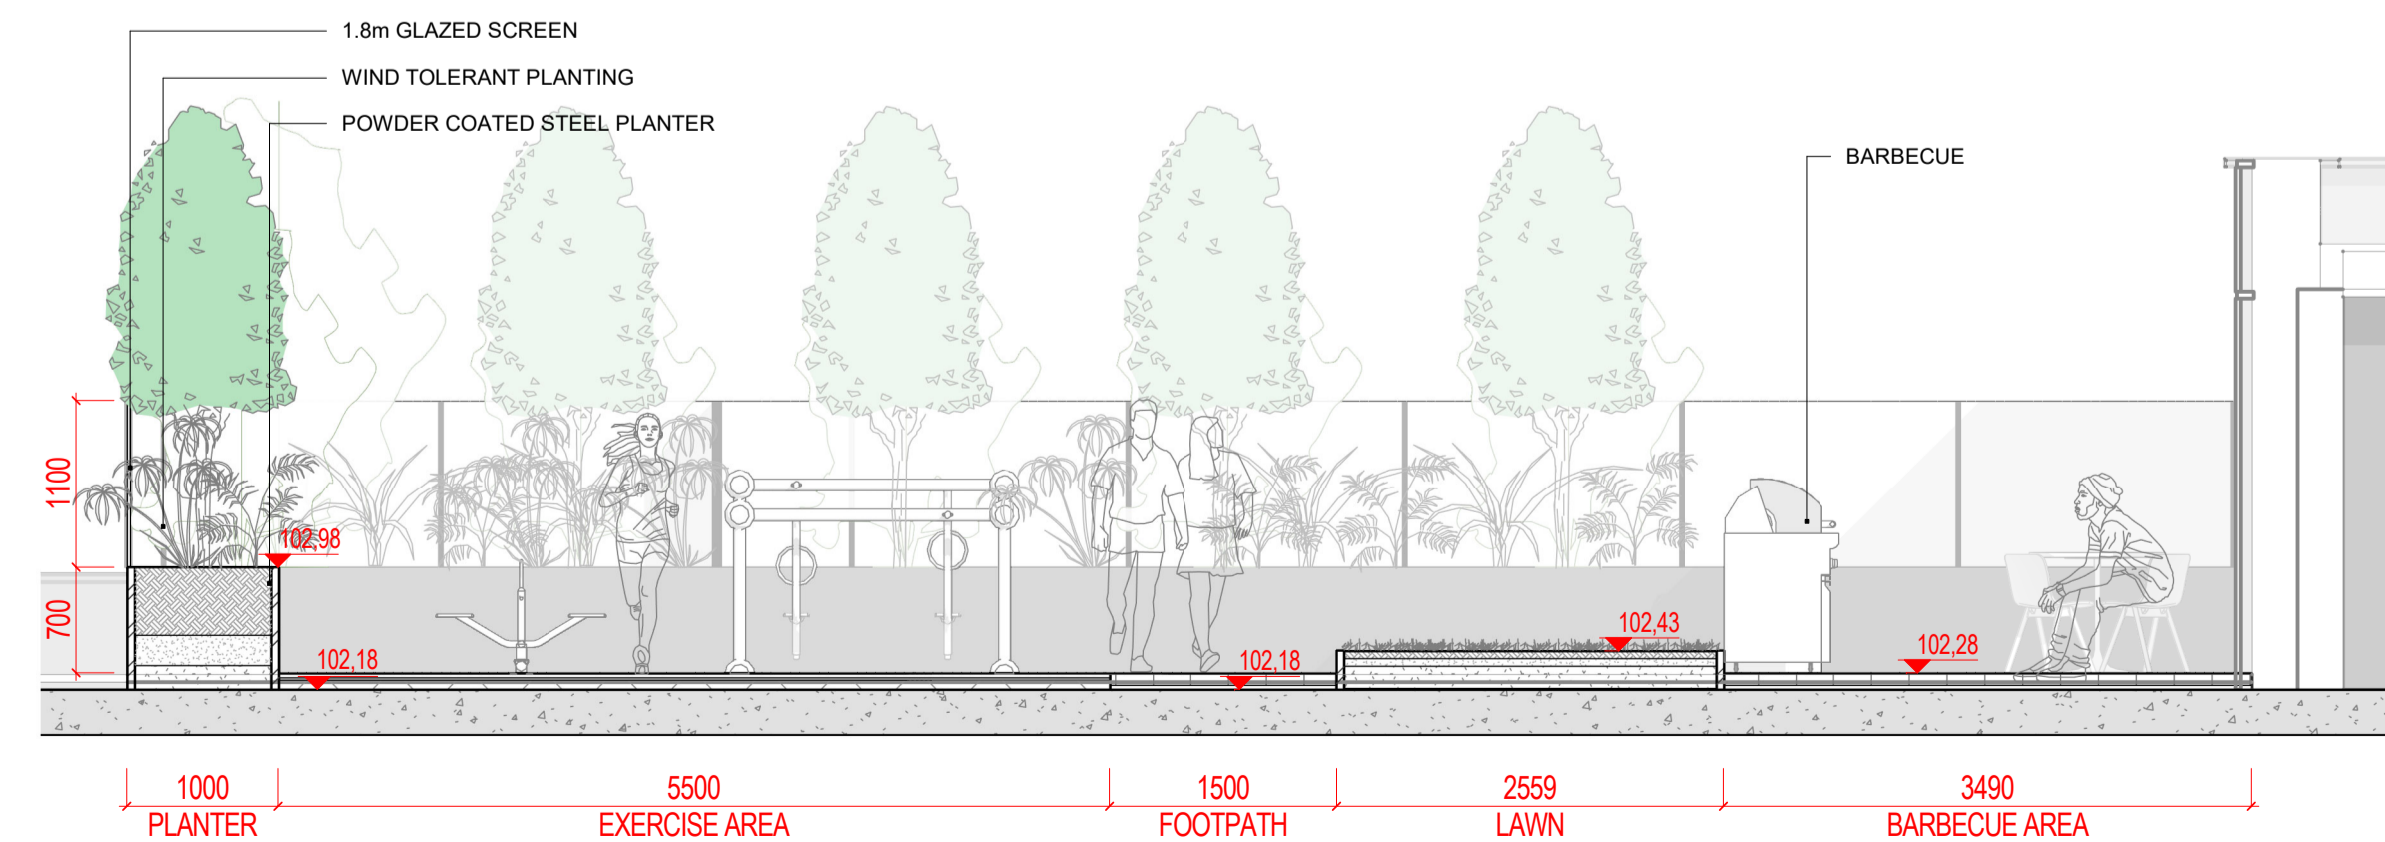

4 SECTION 4 - BLOCK G1
1: 50 @A1

NOTE
ALL DIMENSIONS TO BE CHECKED ON SITE
NO DIMENSIONS TO BE SCALED FROM THIS DRAWING
THIS DRAWING IS TO BE READ IN CONJUNCTION WITH RELEVANT CONSULTANTS DRAWINGS
NO PART OF THIS DOCUMENT MAY BE REPRODUCED OR TRANSMITTED IN ANY FORM OR STORED IN ANY RETRIEVAL SYSTEM OF ANY NATURE WITHOUT THE WRITTEN PERMISSION OF THE LANDSCAPE ARCHITECT AS COPYRIGHT HOLDER EXCEPT AS AGREED FOR USE ON THE PROJECT FOR WHICH THE DOCUMENT WAS ORIGINALLY ISSUED.
FOR DRAWING INDEX, GENERAL NOTES, REFER TO DWG L1-001


CLIENT:

ATLAS GP LIMITED

ARCHITECTS:



LEGEND

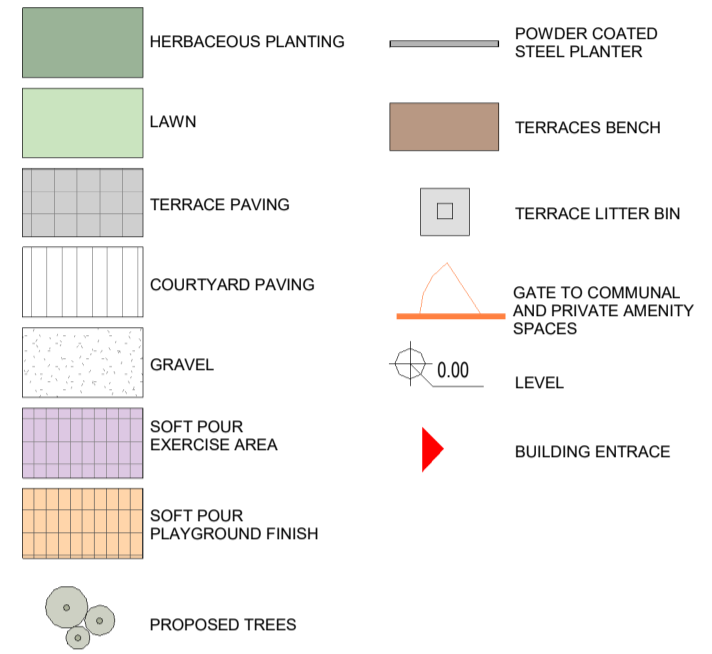

REVISIONS

Job No.	18A5A	Drawn By	MLB
Dwg No.	A-L1-701	Checked By	JM
Scale	As indicated @A1	Date	AUGUST 2022

JOB DESCRIPTION

Site	FORMER AVID TECHNOLOGY SITE
Project	CARMANHALL ROAD SHD 2022
Title	ROOF GARDEN LAYOUT 1 OF 2



NMP
Niall Montgomery + Partners

Architects 33 Rock Road, Williamstown, Blackrock, Co. Dublin
Telephones : 2121 800 Fax : 2121 007 E mail : info@nmp.ie