

NOTE
 ALL DIMENSIONS TO BE CHECKED ON SITE
 NO DIMENSIONS TO BE SCALED FROM THIS DRAWING
 THIS DRAWING IS TO BE READ IN CONJUNCTION WITH RELEVANT CONSULTANTS DRAWINGS
 NO PART OF THIS DOCUMENT MAY BE REPRODUCED OR TRANSMITTED IN ANY FORM OR STORED IN ANY RETRIEVAL SYSTEM OF ANY NATURE WITHOUT THE WRITTEN PERMISSION OF THE LANDSCAPE ARCHITECT AS COPYRIGHT HOLDER EXCEPT AS AGREED FOR USE ON THE PROJECT FOR WHICH THE DOCUMENT WAS ORIGINALLY ISSUED.
 FOR DRAWING INDEX, GENERAL NOTES, REFER TO DWG L1-001

CLIENT:


ATLAS GP LIMITED

ARCHITECTS:




LEGEND


HERBACEOUS PLANTING	POWDER COATED STEEL PLANTER
LAWN	TERRACES BENCH
TERRACE PAVING	TERRACE LITTER BIN
COURTYARD PAVING	GATE TO COMMUNAL AND PRIVATE AMENITY SPACES
GRAVEL	LEVEL
SOFT POUR EXERCISE AREA	BUILDING ENTRANCE
SOFT POUR PLAYGROUND FINISH	
PROPOSED TREES	

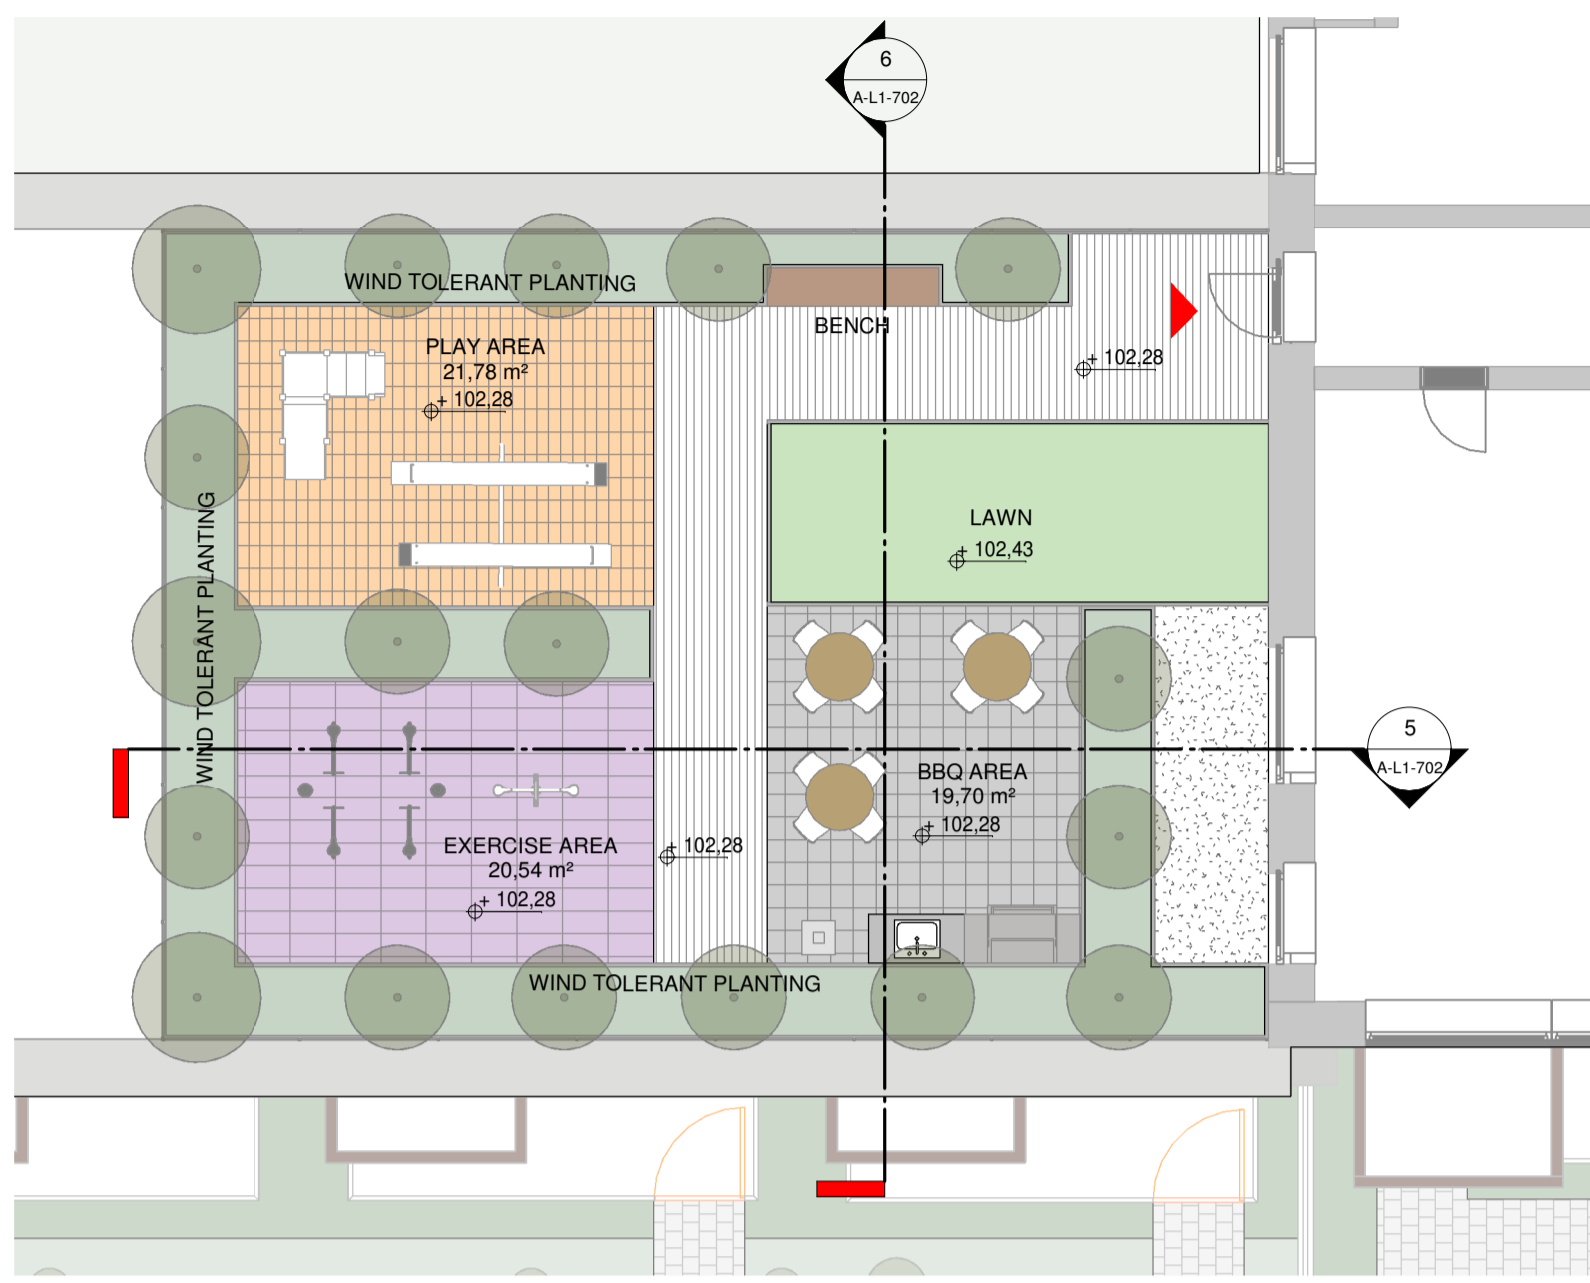

C ROOF GARDEN - BLOCK G1
 1:100 @A1

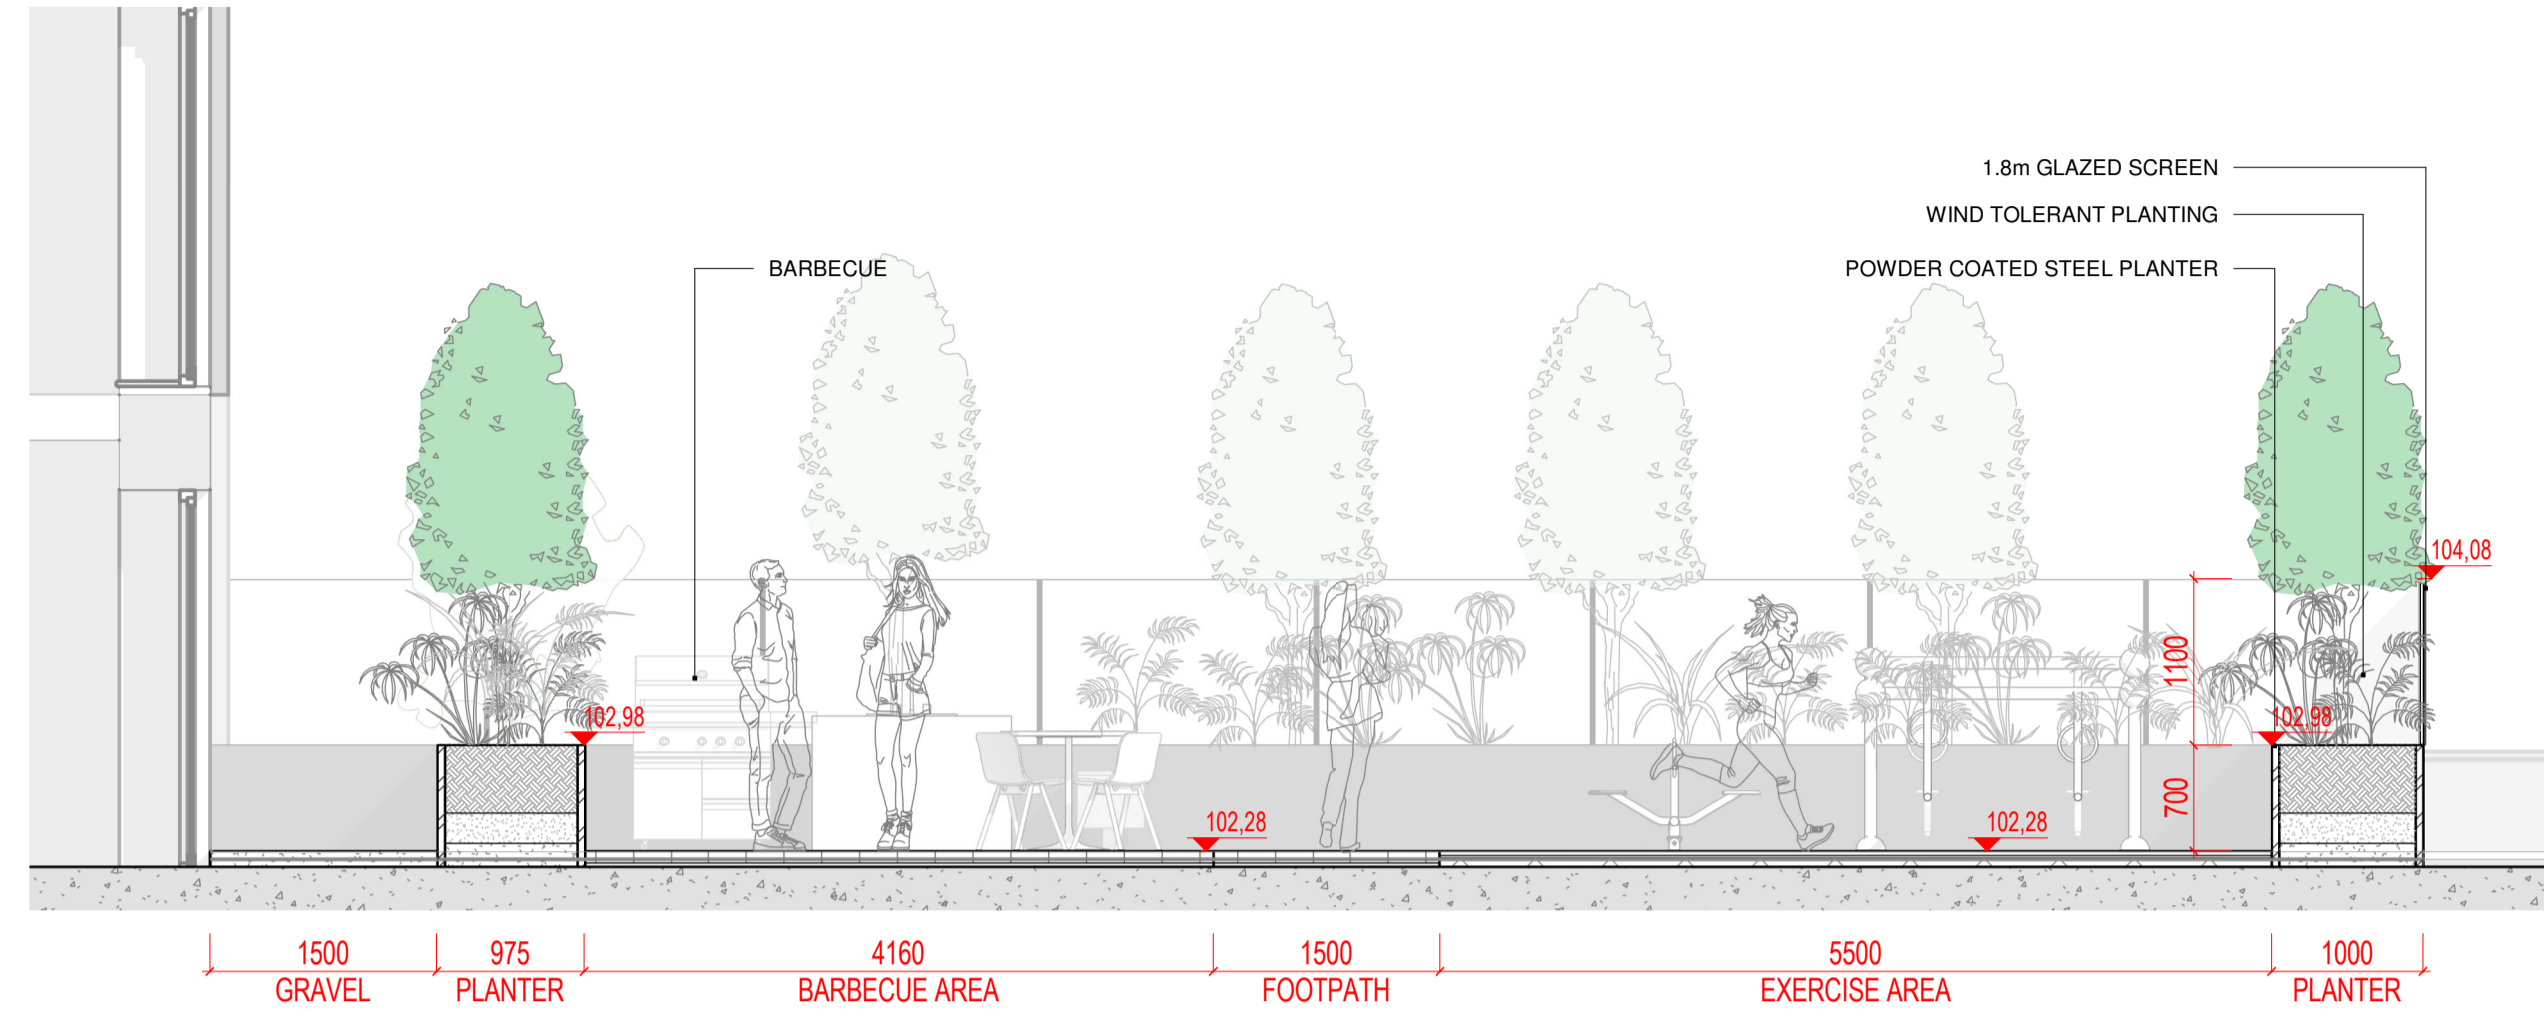

5 SECTION 5 - BLOCK G1
 1:50 @A1

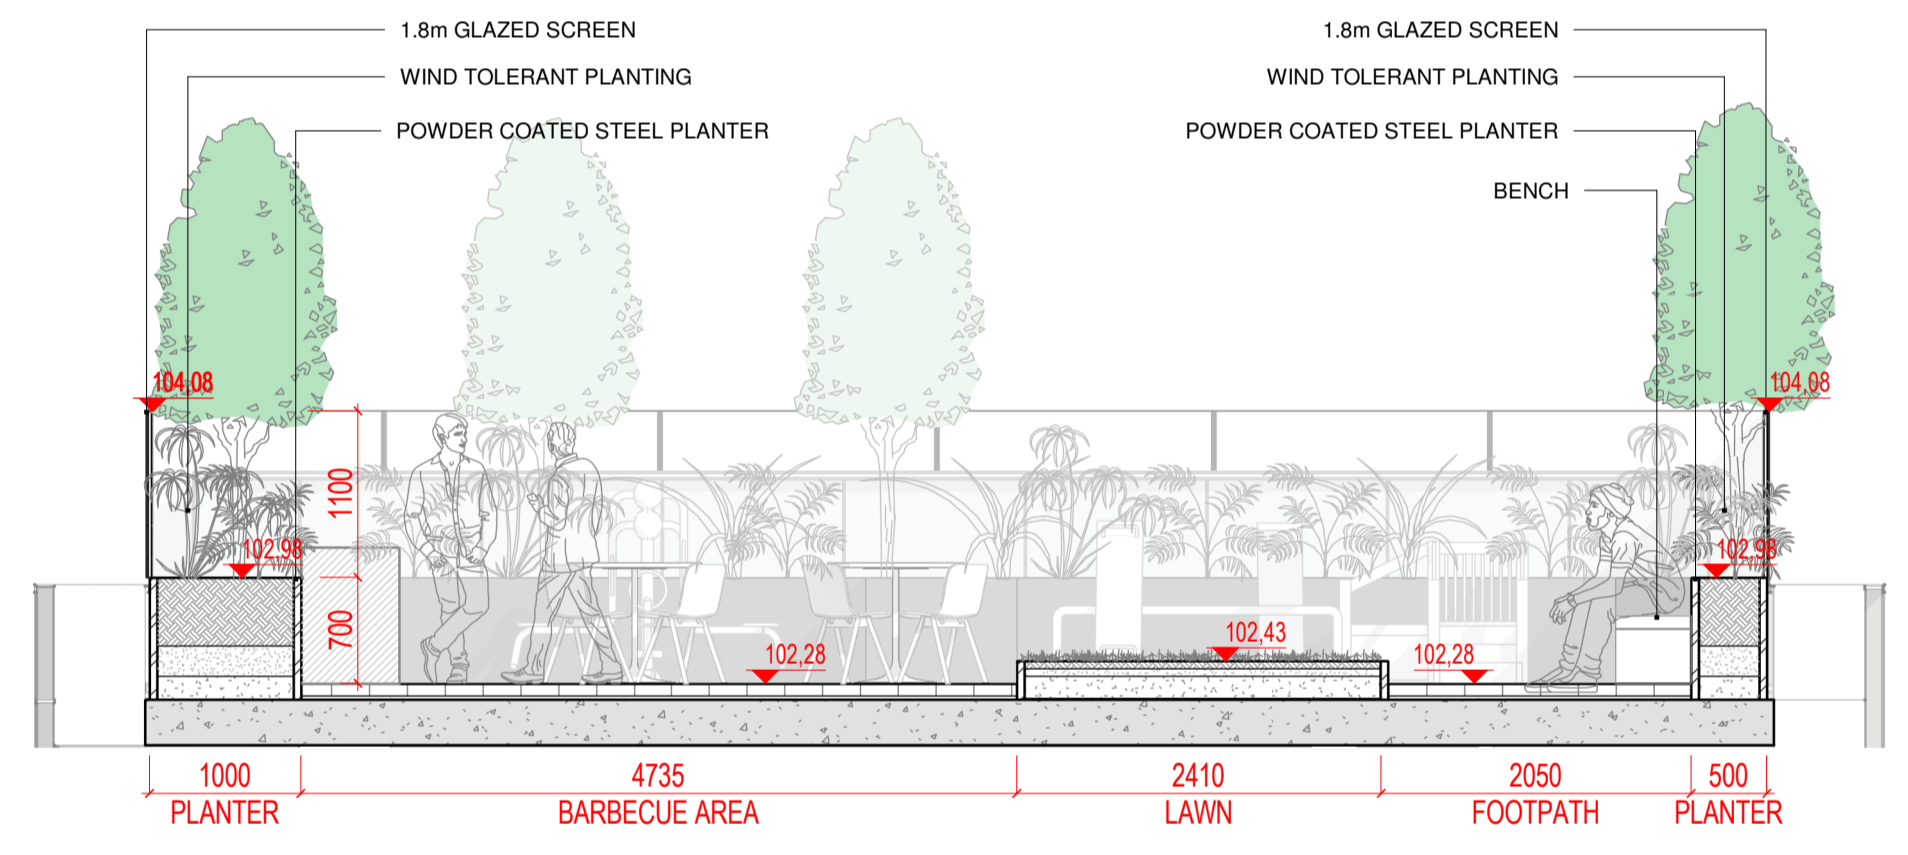

6 SECTION 6 - BLOCK G1
 1:50 @A1

REVISIONS

Job No.	Dwg No.	Scale	18ASA	A-L1-702	As indicated @A1	Drawn By	Checked By	Date	MLB	JM	AUGUST 2022
---------	---------	-------	-------	----------	------------------	----------	------------	------	-----	----	-------------

JOB DESCRIPTION

Site	FORMER AVID TECHNOLOGY SITE
Project	CARMANHALL ROAD SHD 2022
Title	ROOF GARDEN LAYOUT 2 OF 2