





01 LITTER BIN



DESCRIPTION
 GALVANIZED STEEL FRAME CLAD WITH WOODEN TIMBER. ELEVATED ON STEEL POST WITH STAINLESS STEEL TOP RIM. GALVANIZED STEEL LINER.

DIMENSIONS
 HEIGHT 528MM, WIDTH 446MM, DEPTH 446MM. CAPACITY 50L. WEIGHT 43KG.



OPTIONS
 ROOT FIXED OR FLANGE FIXED. UNFINISHED TIMBER OR MICRO POROUS STAIN.

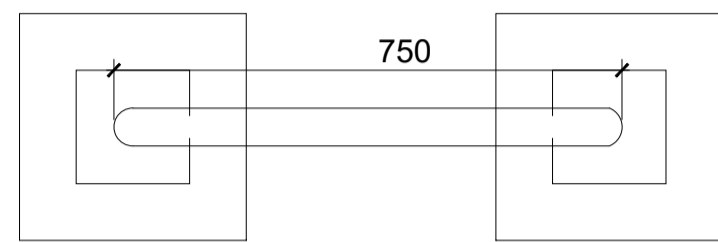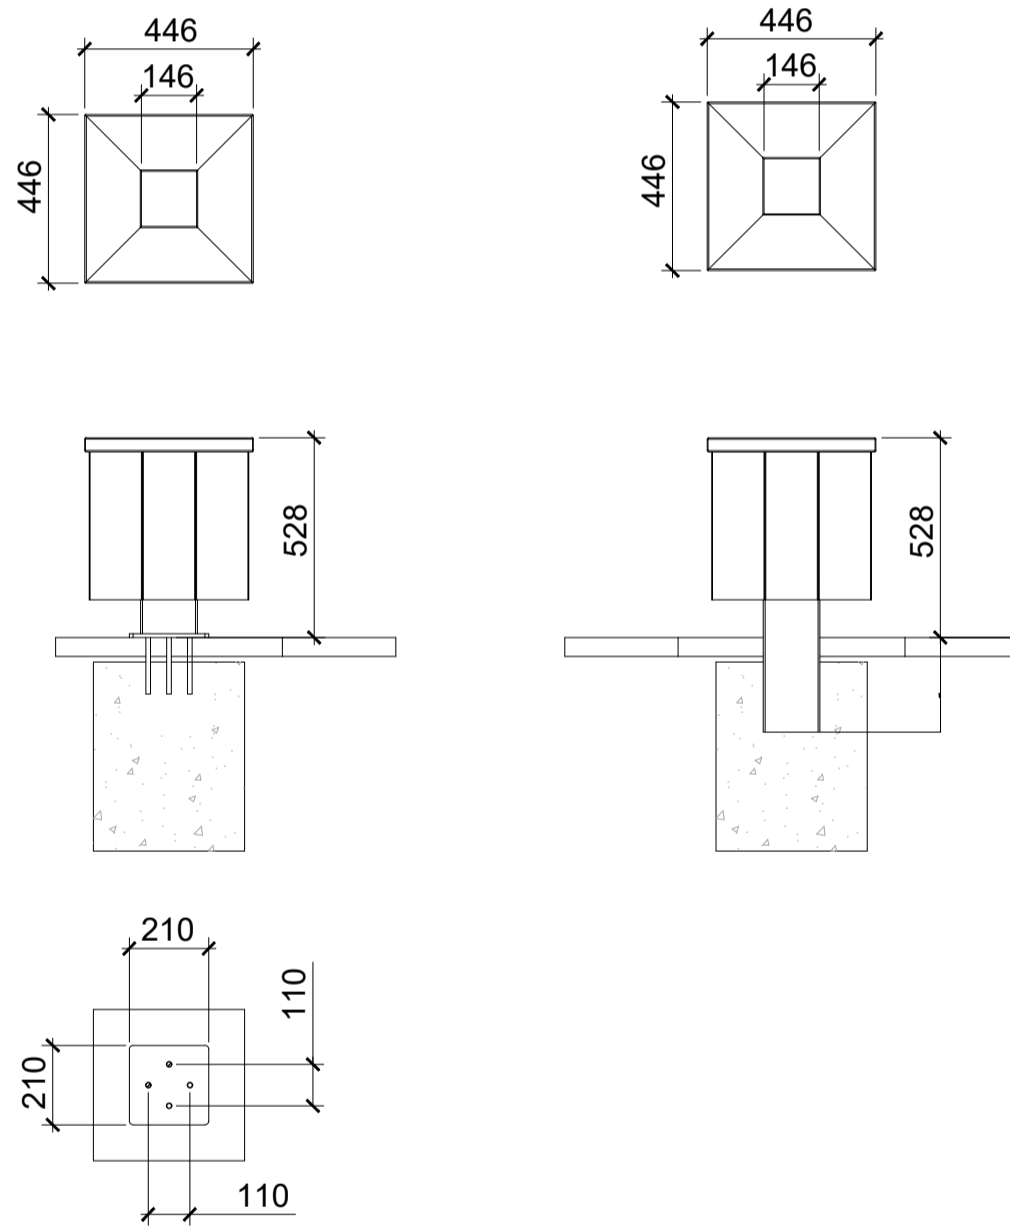

02 TYPICAL SHEFFIELD BIKE STAND
 SCALE: 1:10 @A1

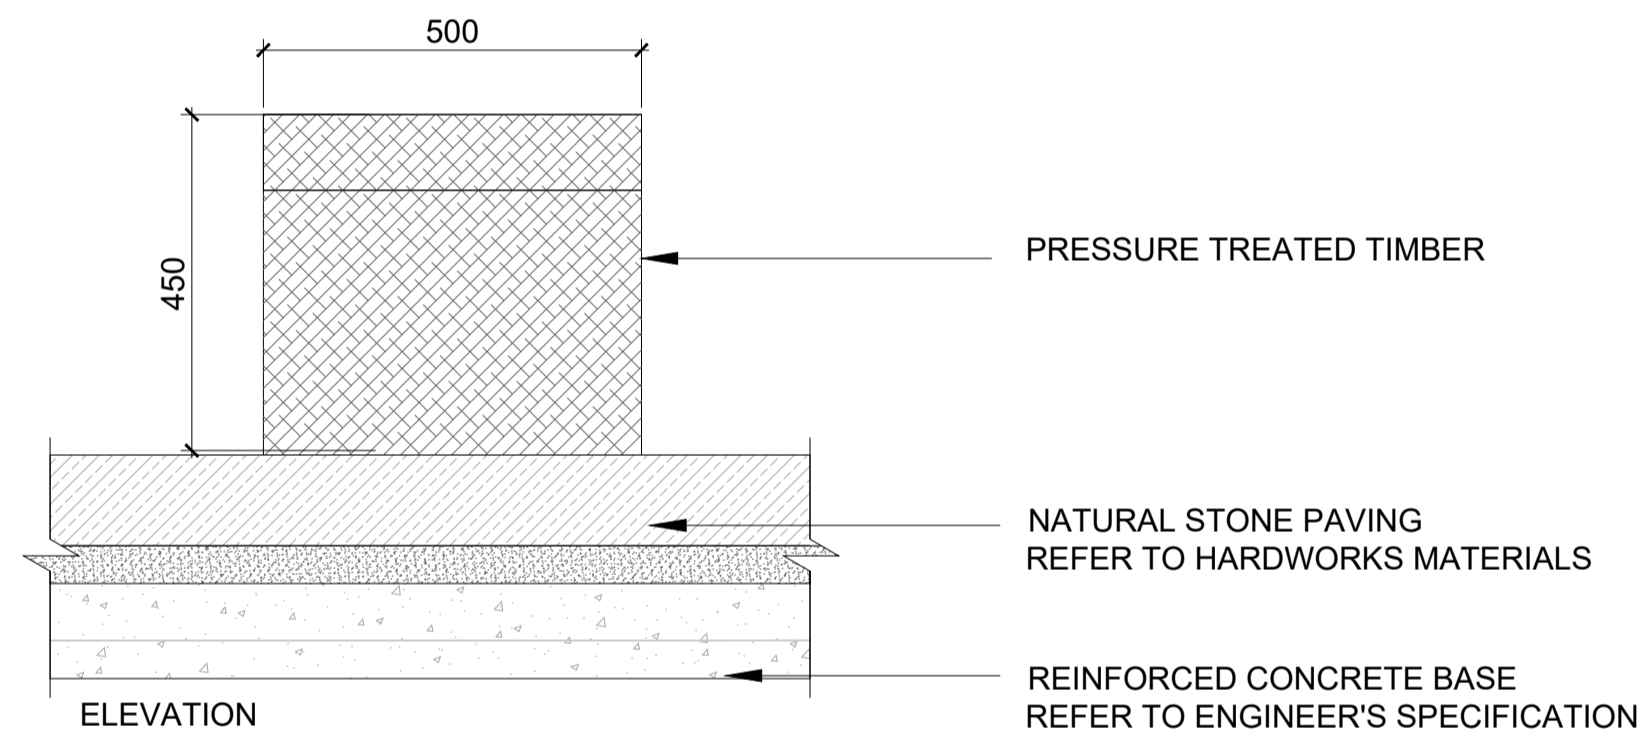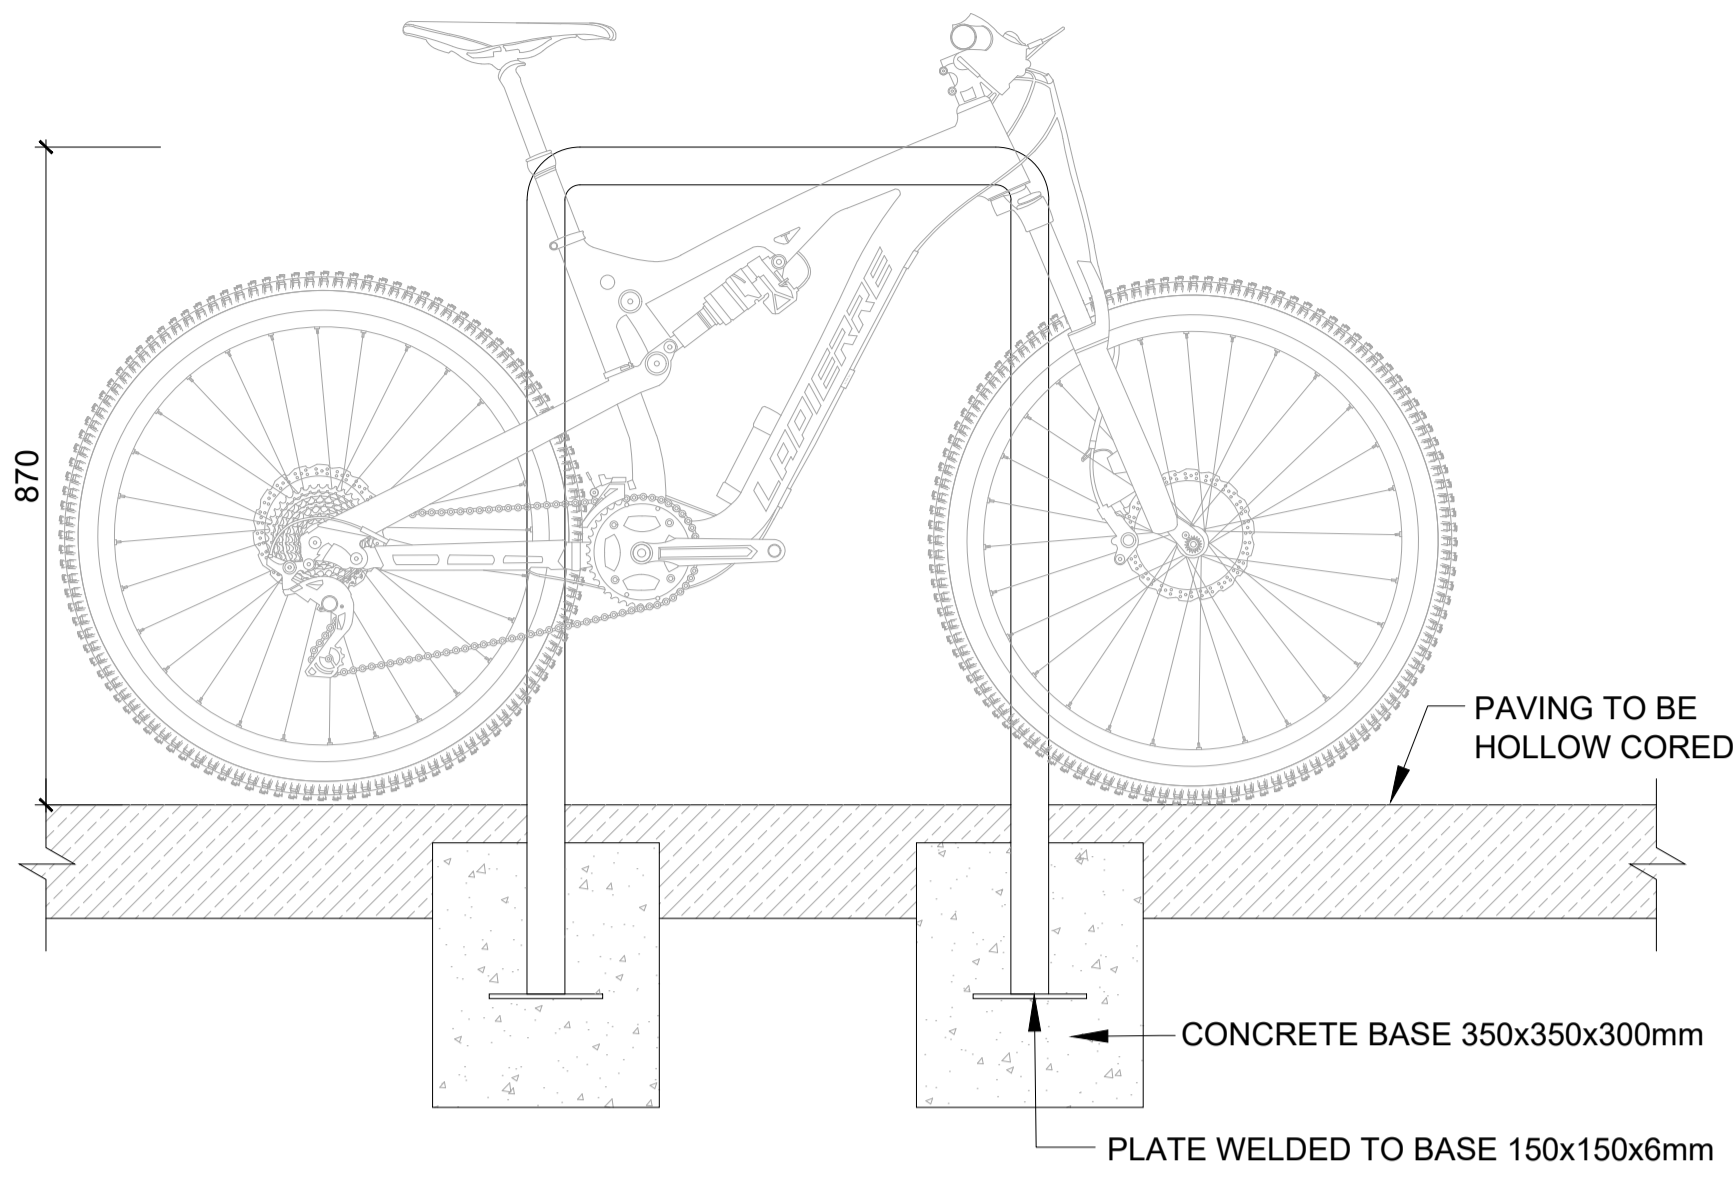

03 TIMBER BENCH
 SCALE: 1:10 @A1

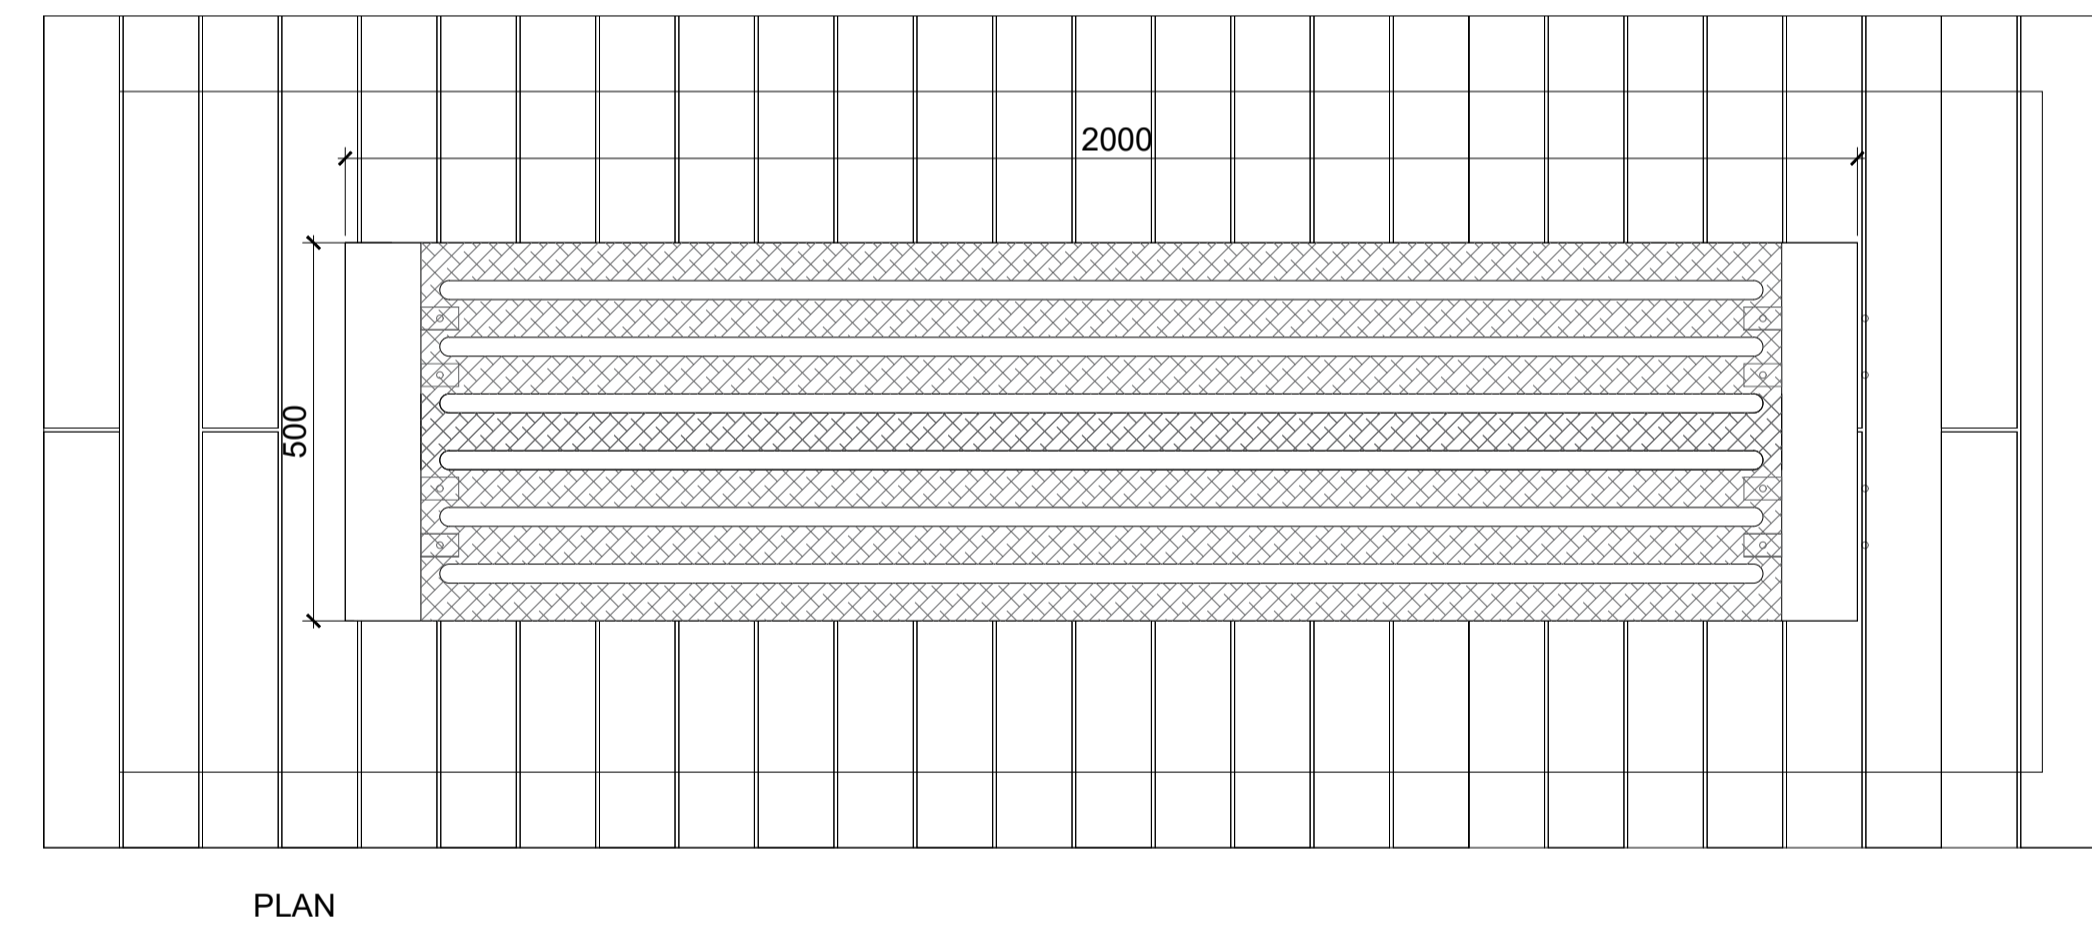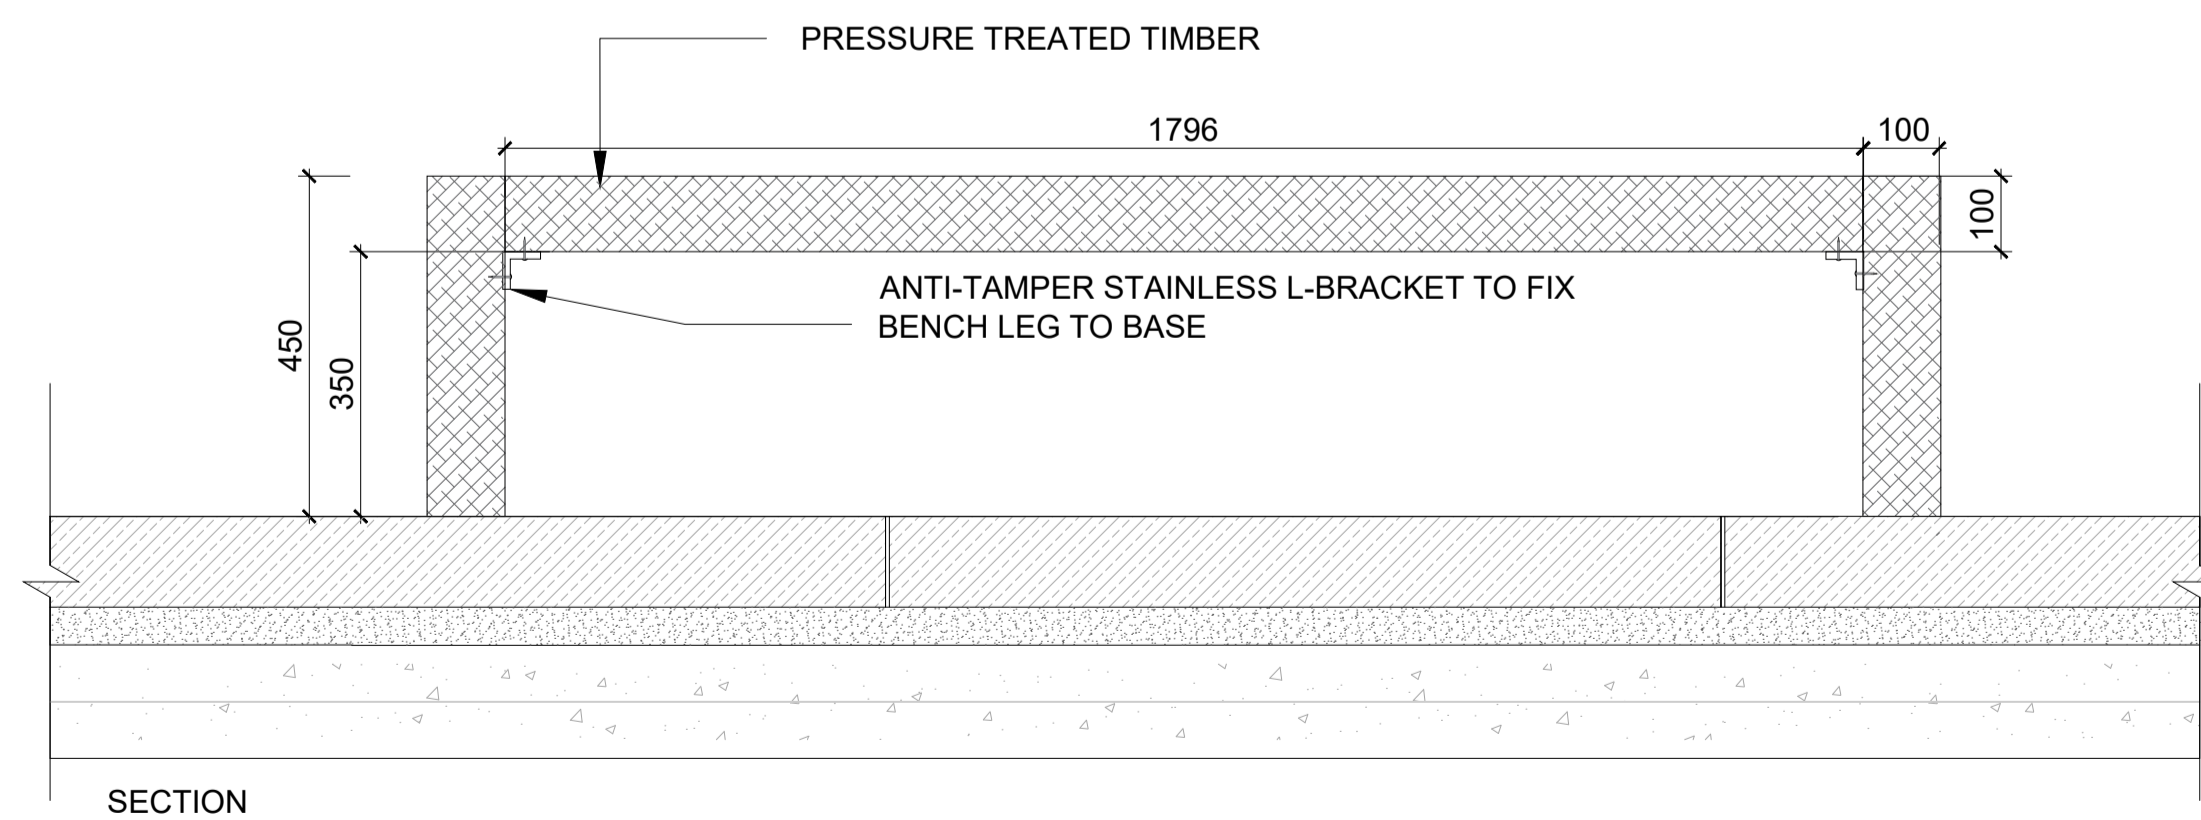

04 IMAGE: TYPICAL TIMBER BENCH

NOTE
 ALL DIMENSIONS TO BE CHECKED ON SITE
 NO DIMENSIONS TO BE SCALED FROM THIS DRAWING
 THIS DRAWING IS TO BE READ IN CONJUNCTION WITH RELEVANT CONSULTANTS DRAWINGS
 NO PART OF THIS DOCUMENT MAY BE REPRODUCED OR TRANSMITTED IN ANY FORM OR STORED IN ANY RETRIEVAL SYSTEM OF ANY NATURE WITHOUT THE WRITTEN PERMISSION OF THE LANDSCAPE ARCHITECT AS COPYRIGHT HOLDER EXCEPT AS AGREED FOR USE ON THE PROJECT FOR WHICH THE DOCUMENT WAS ORIGINALLY ISSUED.
 FOR DRAWING INDEX, GENERAL NOTES, REFER TO DWG L1-001

CLIENT:

ATLAS GP LIMITED

ARCHITECTS:



REVISIONS

Job No.	18A5A	Drawn By	Author
Dwg No.	A-L1-902	Checked By	Checker
Scale	@A1	Date	AUGUST 2022

JOB DESCRIPTION

Site	FORMER AVID TECHNOLOGY SITE
Project	CARMANHALL ROAD SHD 2022
Title	SITE FURNITURE