





Site Section AA

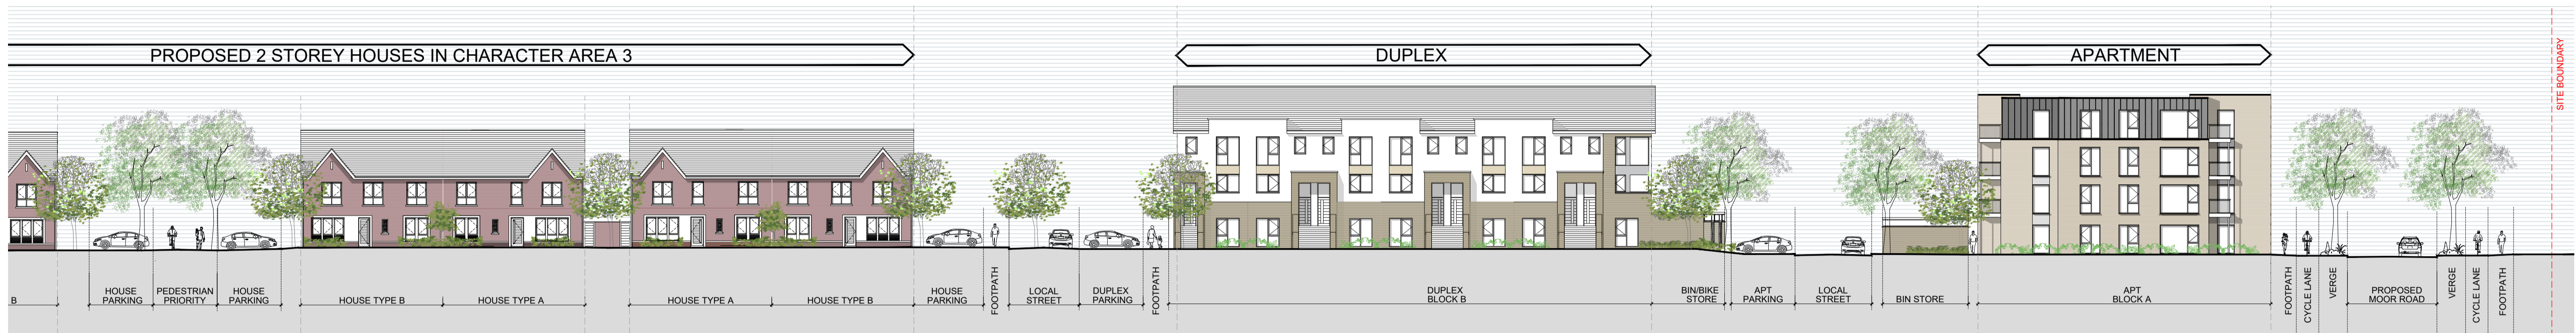


Site Section AA Continued



Site Section BB

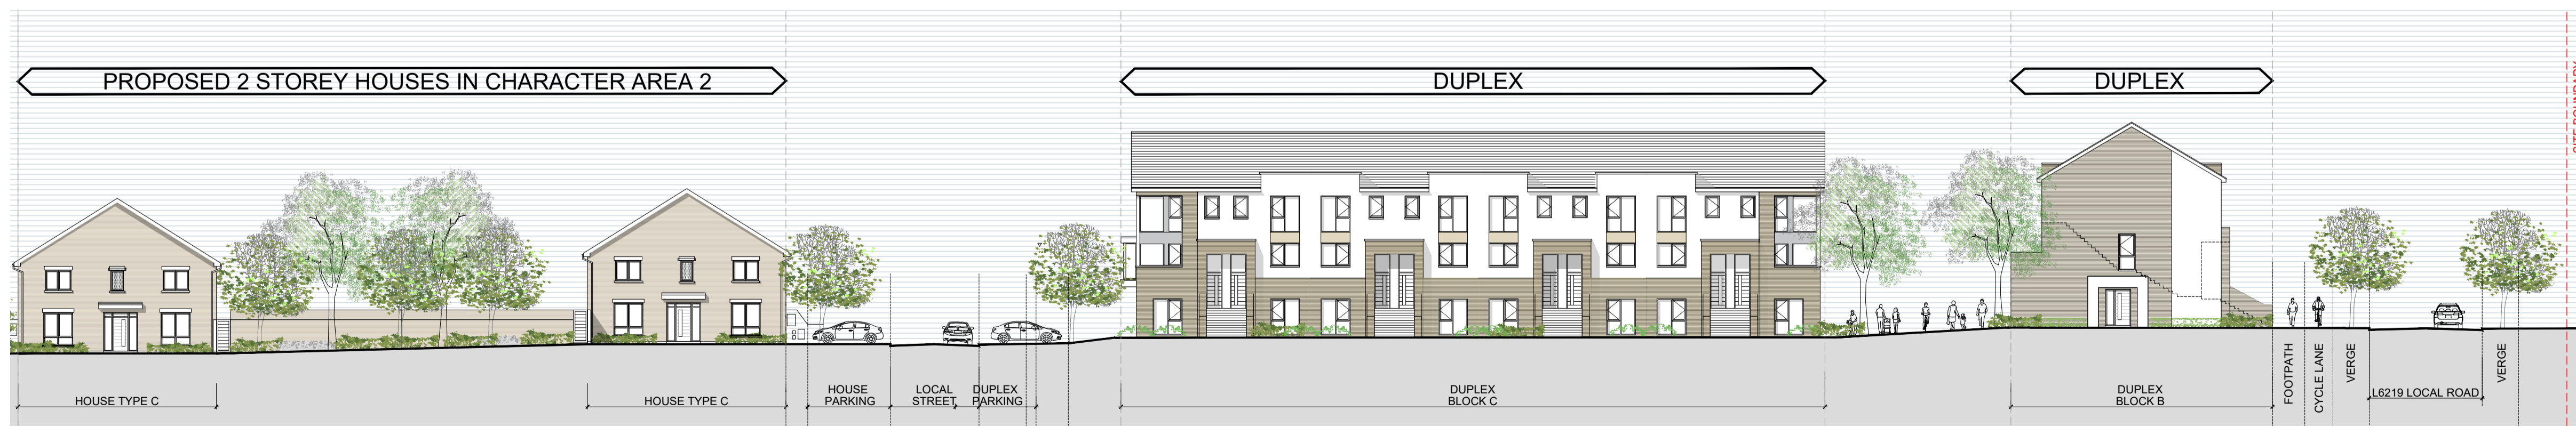

Site Section BB Continued

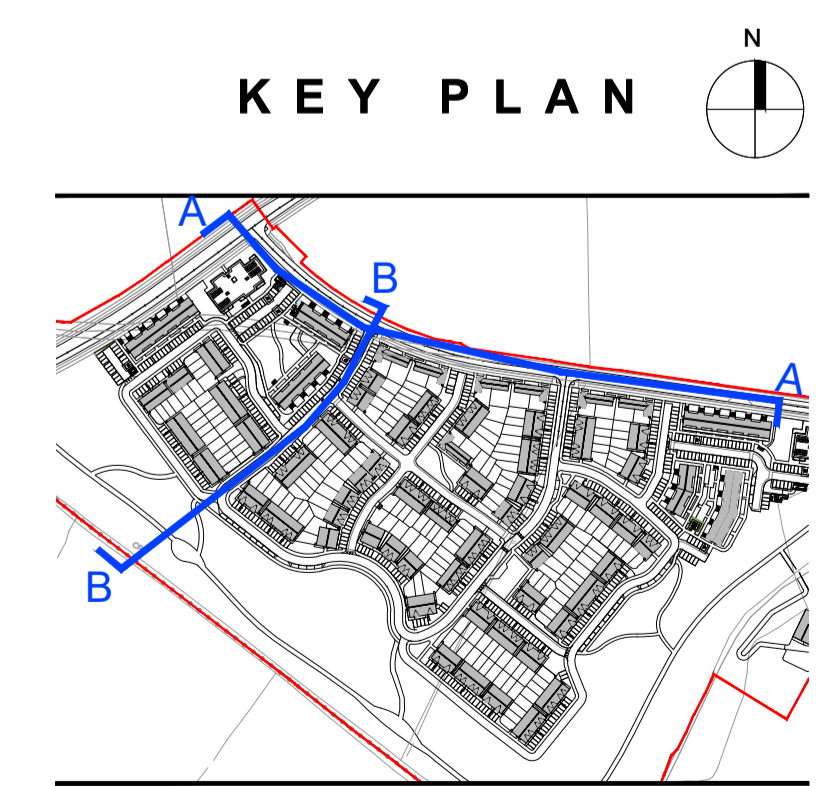

**NOTES:**

DO NOT SCALE FROM DRAWINGS. WORK TO FIGURED DIMENSIONS ONLY. ARCHITECT TO BE NOTIFIED OF ALL DISCREPANCIES.

REVISIONS		
DATE	DESCRIPTION	No.

M<sup>C</sup>ROSSAN O'ROURKE MANNING ARCHITECTS

PROJECT TITLE: Moygaddy, Maynooth, Co. Meath

DRAWING TITLE: Moygaddy Castle SHD Site Sections AA & BB

DATE: Aug '22

SCALE: 1:250 @A1

JOB NO: 21006

PL117

DATE: Aug '22

DRAWN BY: JC

REVISION: -

DRAWING NO: PL117