

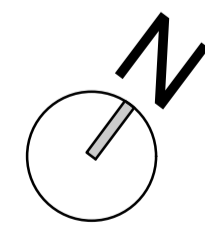
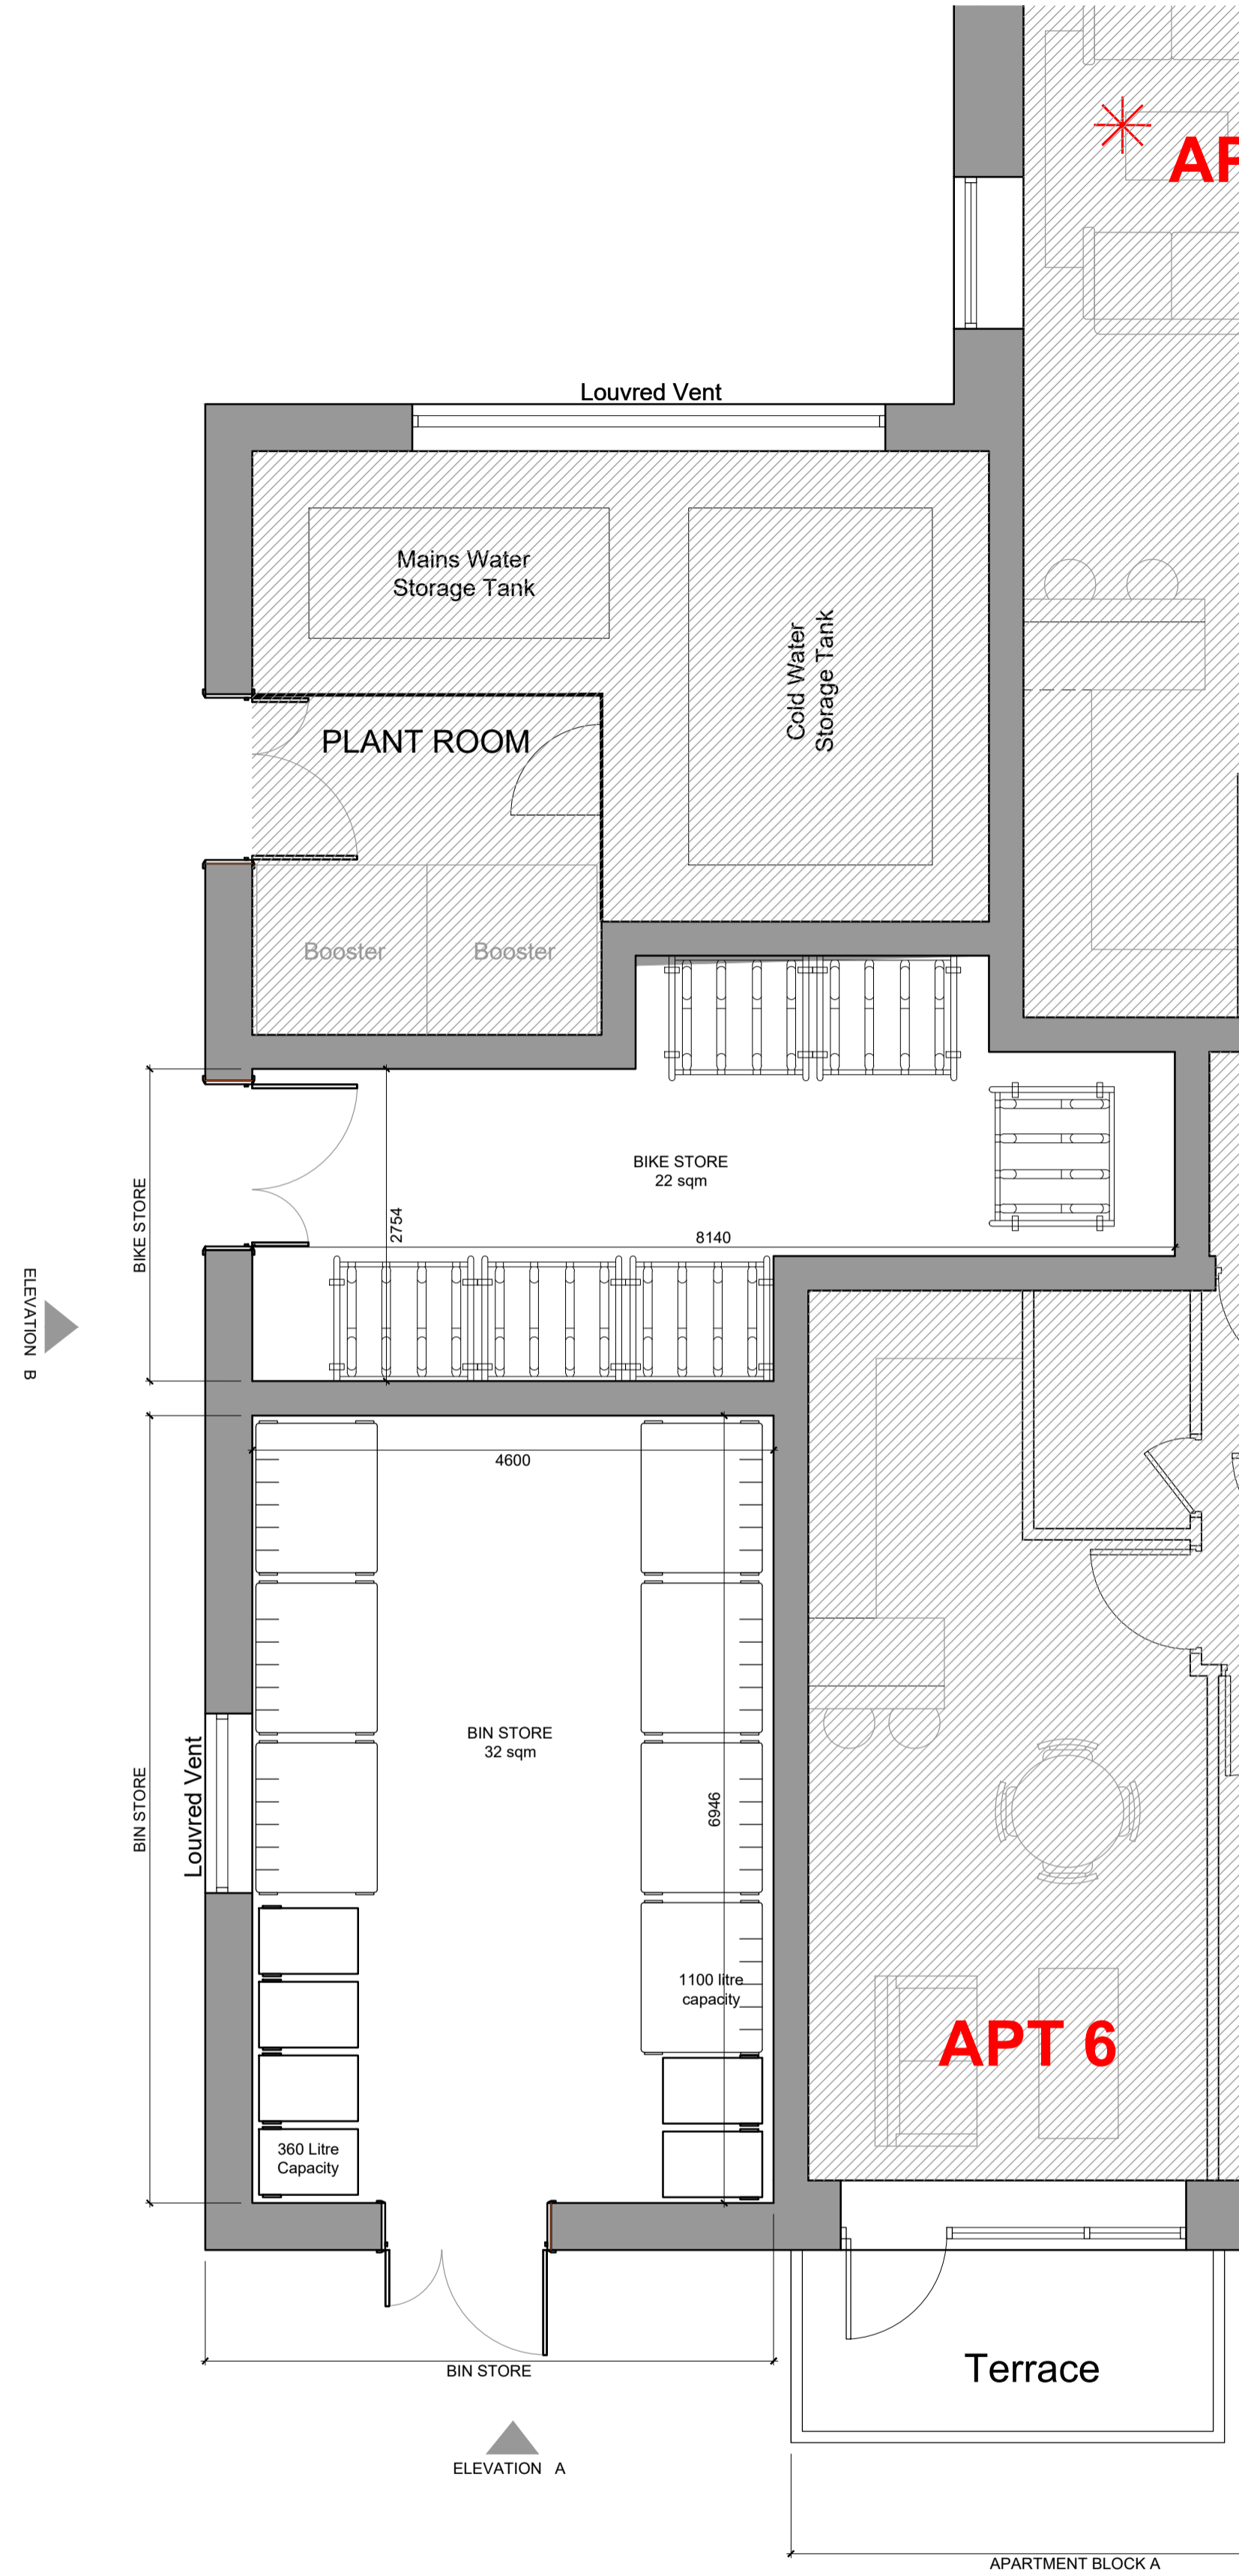
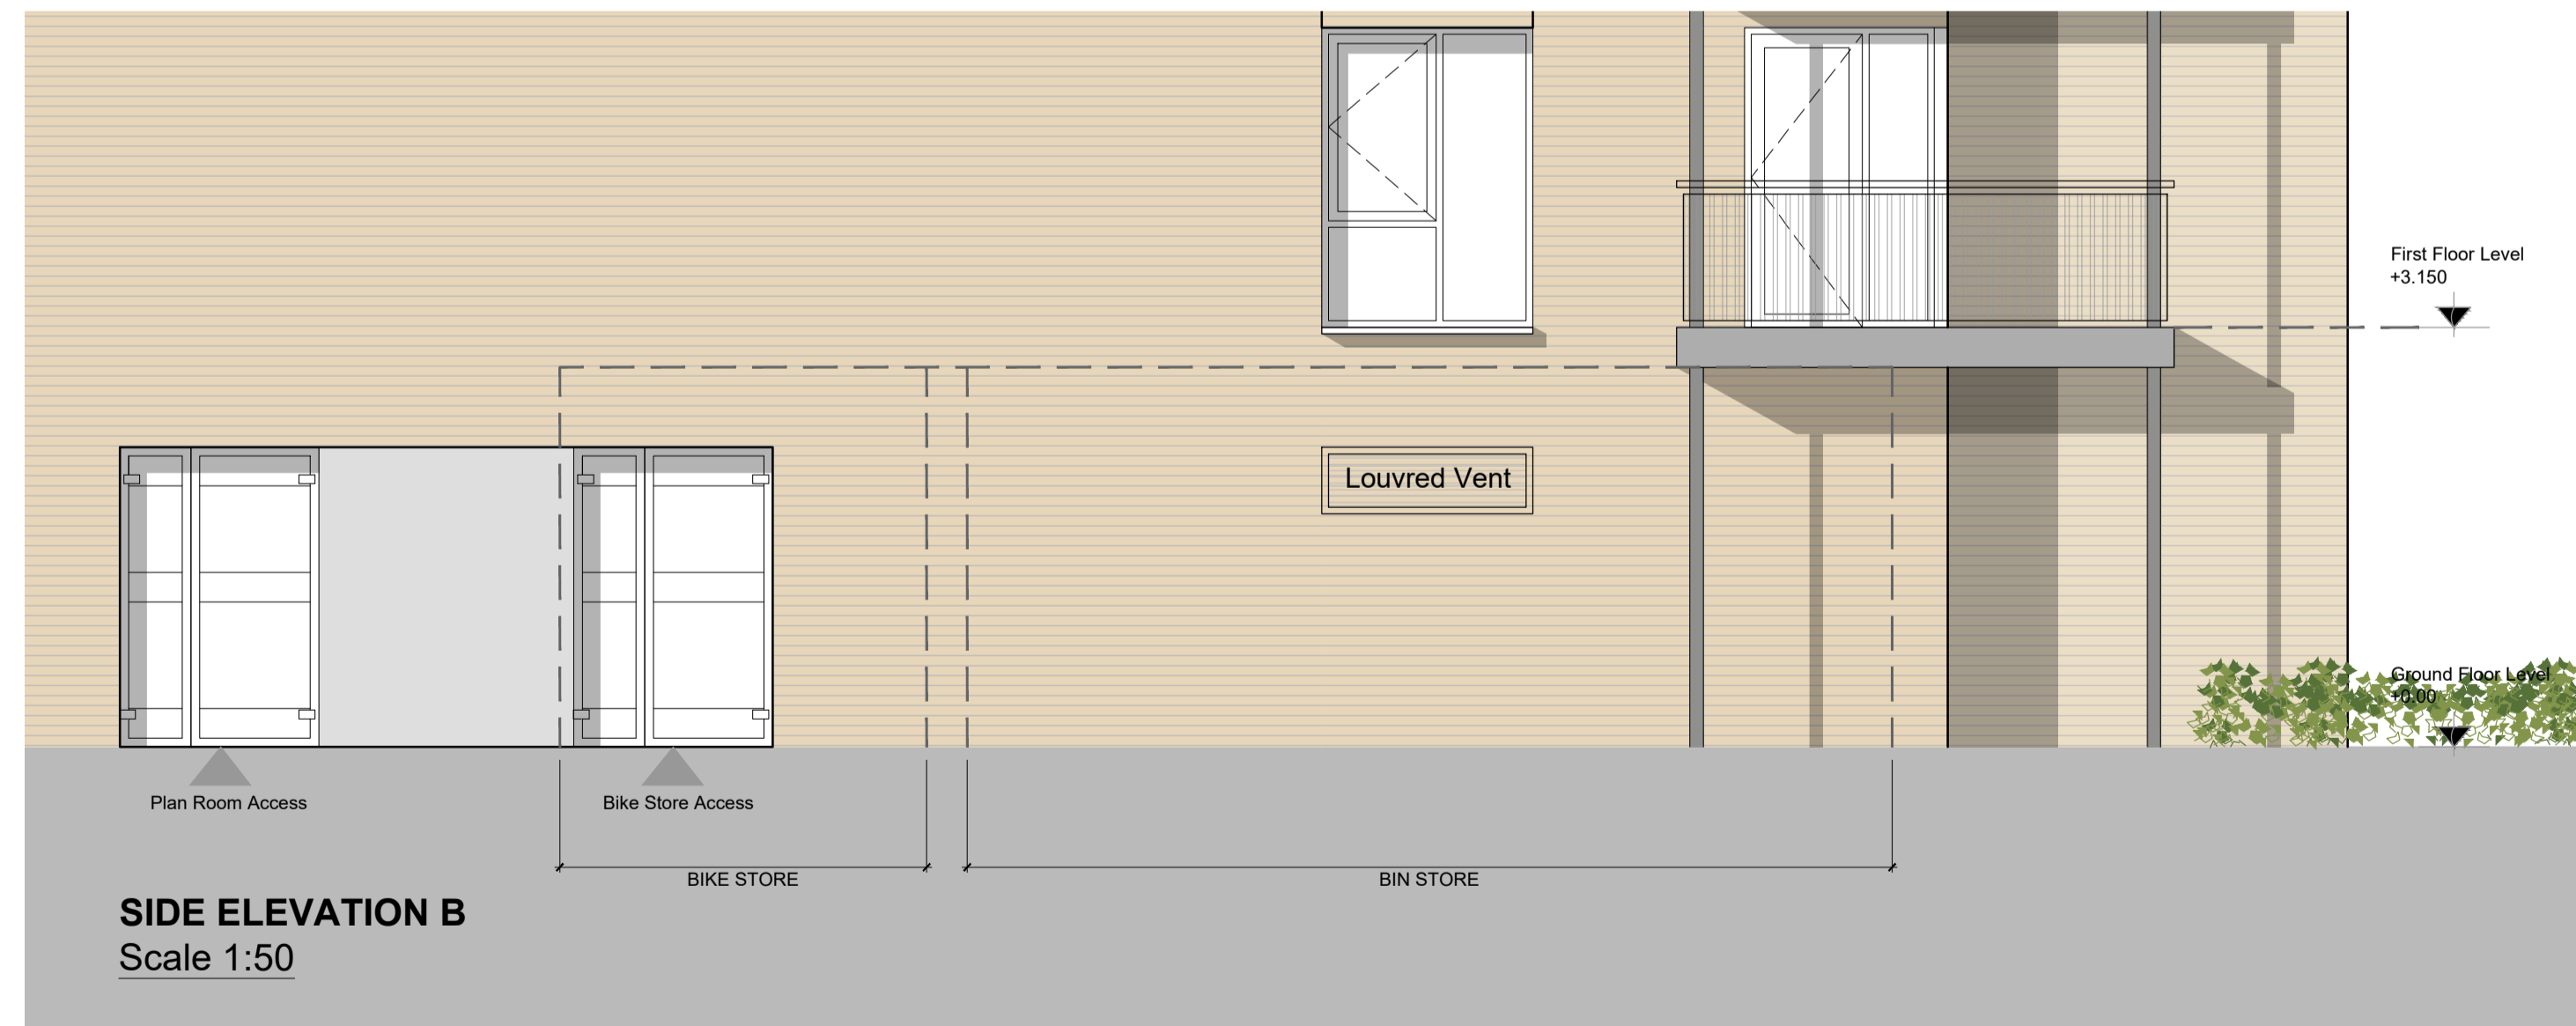
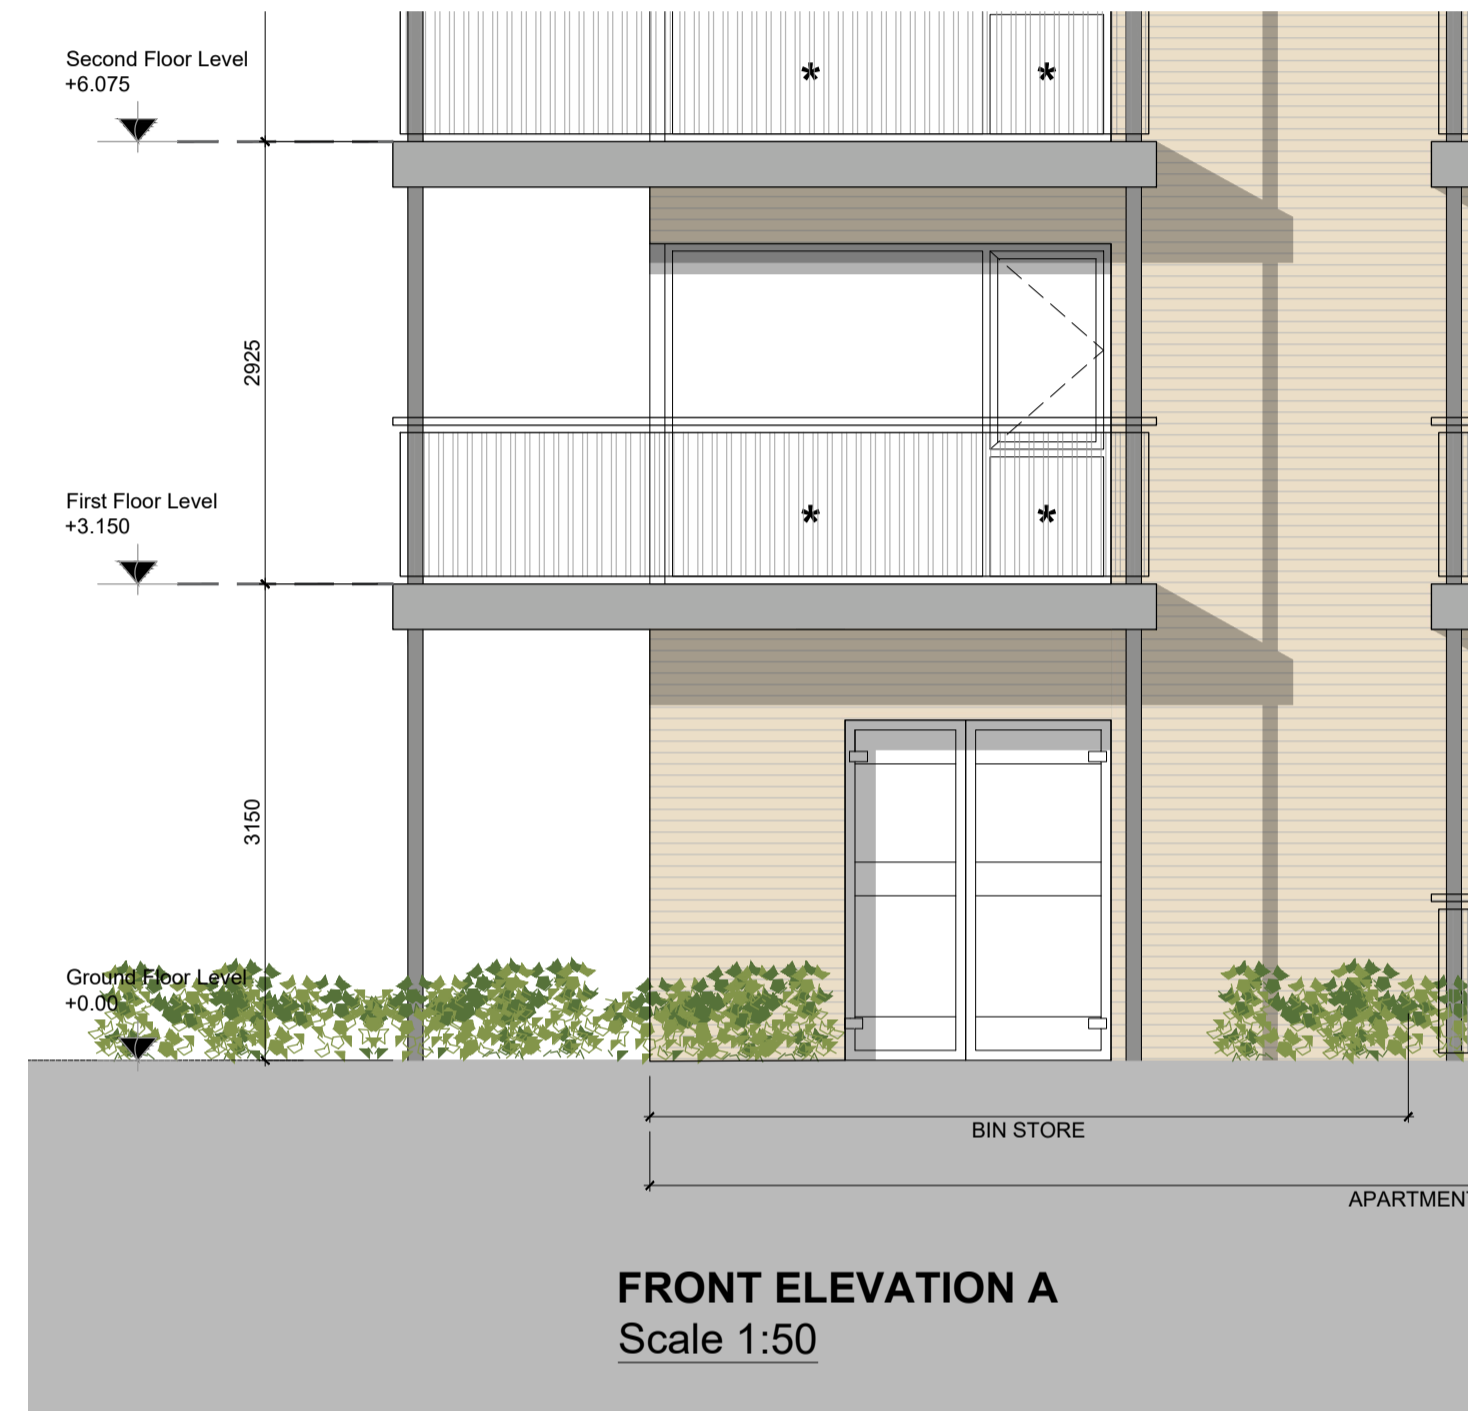


BIN STORE / SECURE BIKE STORE 2 & 5

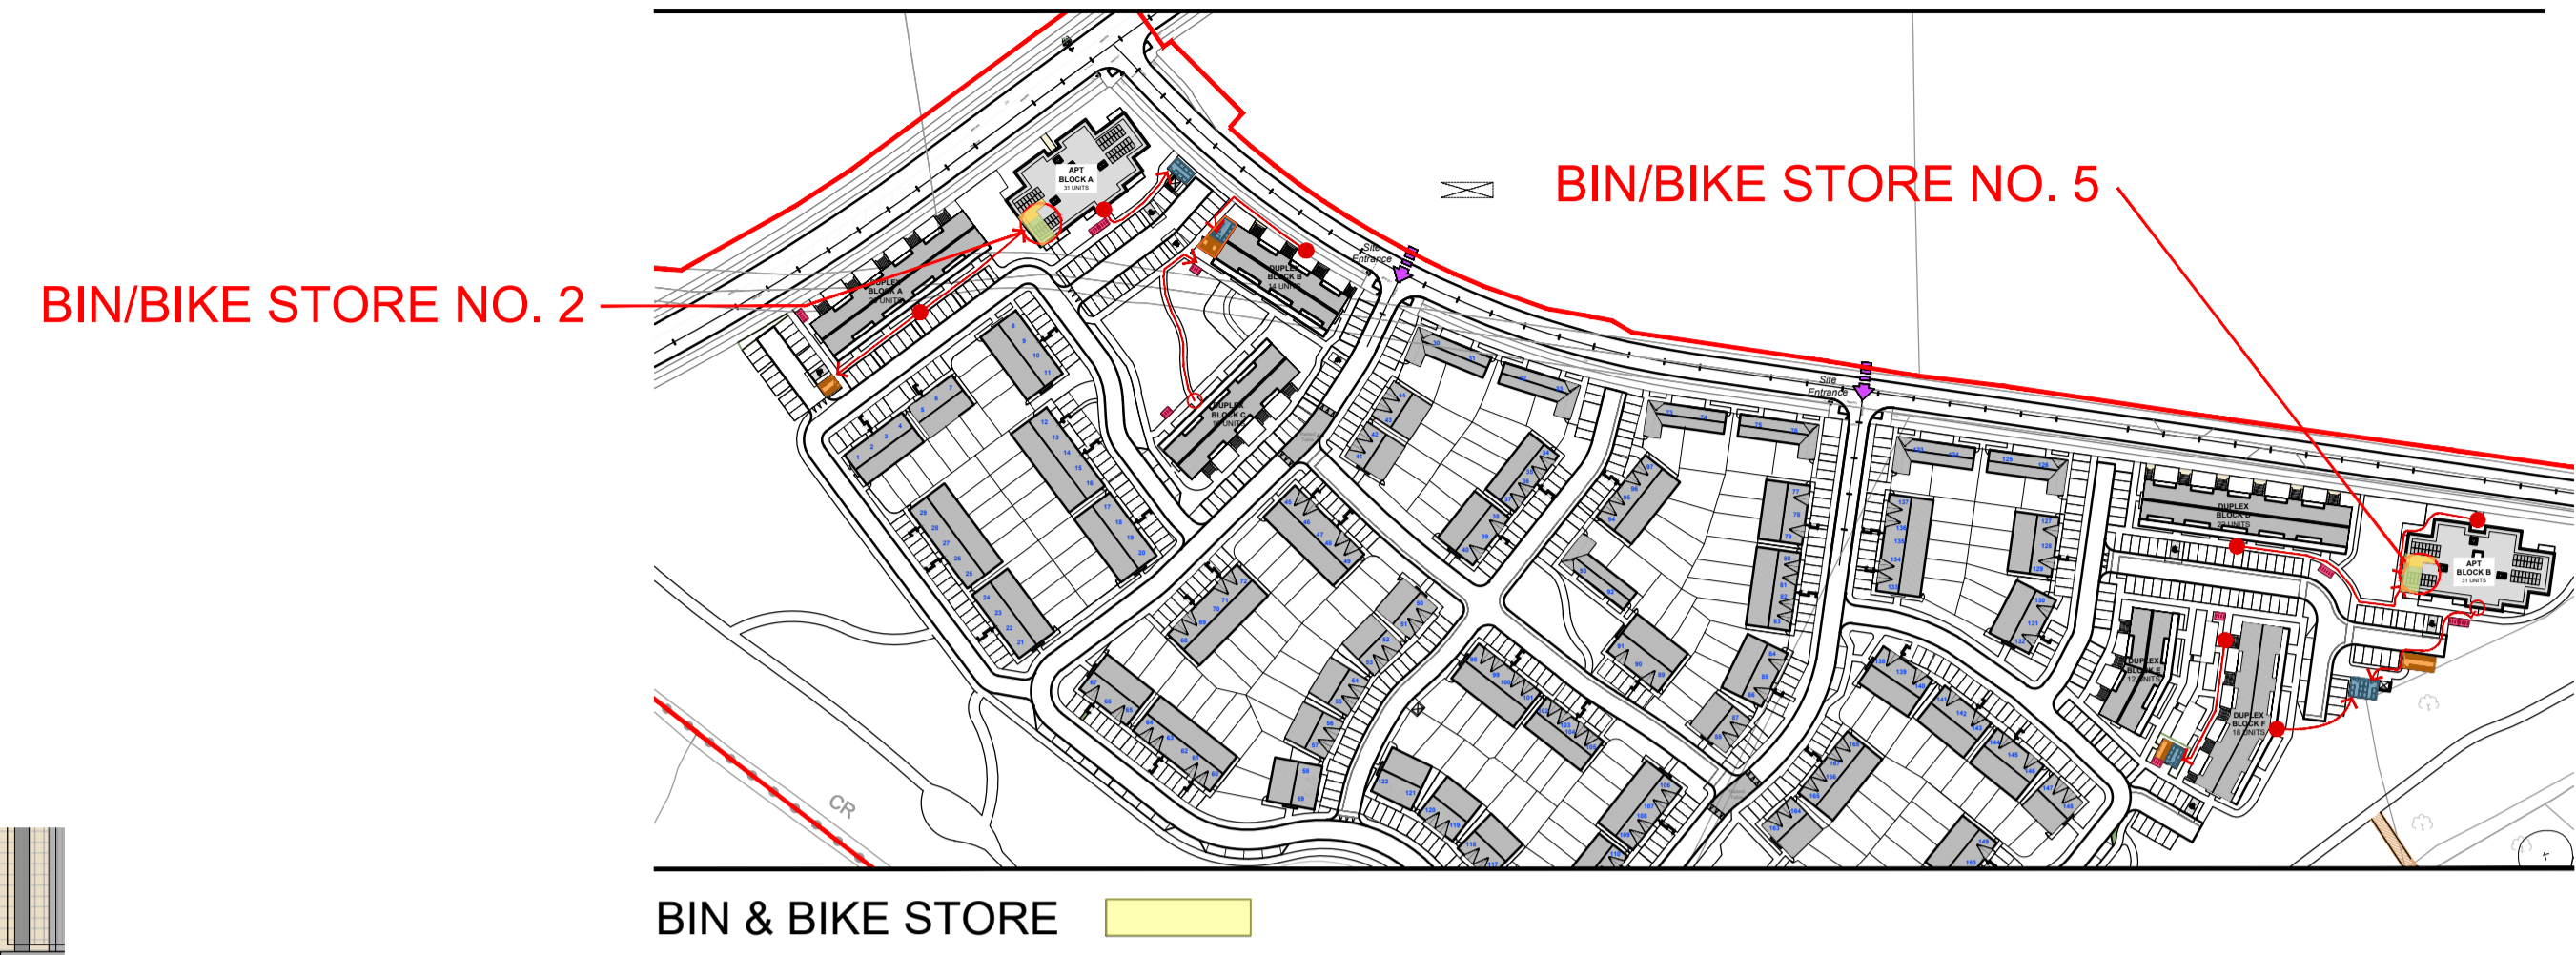

KEY PLAN

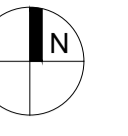

BIN STORE / SECURE BIKE STORE 2 & 5

NOTES:

DO NOT SCALE FROM DRAWINGS. WORK TO FIGURED DIMENSIONS ONLY. ARCHITECT TO BE NOTIFIED OF ALL DISCREPANCIES.

REVISIONS		
DATE	DESCRIPTION	No.

 MR CROSSAN O'ROURKE MANNING ARCHITECTS	PROJECT TITLE	DATE	DRAWN BY
	Moygaddy Castle, Co.Meath	Aug '22	SM
	DRAWING TITLE	SCALE	REVISION
	Bike & Bin Stores 2 & 5	1:50 @A1	-
	JOB NO.	DRAWING NO.	
	21006	PL700	