
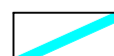

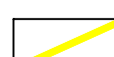








Boundary Treatment Plan sc. I:1000

BOUNDARY TREATMENT	
	<b>Feature Wall (2m high)</b> Stone or Wet dash with block finish or similar approved
	<b>Residential Boundary Fence (1.8m high)</b> Timber panel & concrete post fence or similar approved
	<b>Steel Railing (1.2m high)</b> (3 Bar Powder Coated Black) or similar approved.
	<b>Gate Access to Back Gardens (1.8m high)</b> Solid Tongue and Groove Scandinavian Spruce Gate or similar approved
	<b>Structural Hedgerow (450mm topsoil depth / 100cm single row)</b> Species Name Specification Centres <i>Prunus lusitanica</i> c/3 3L 100cm ht. 500mm
	<b>Timber Post and Tension Mesh Fence</b> To T11 standard: SCD-00321 or similar approved

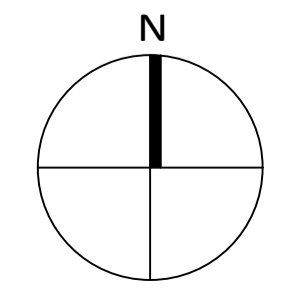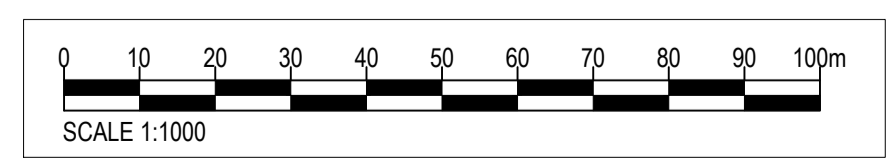

REV	DATE	BY	CHECKED	DESCRIPTION
H	30/08/2022	PL	RMD	Site Layout Update / Engineer Overlay
G	19/08/2022	PL	RMD	Site Layout Update / Lighting
F	12/08/2022	PL	RMD	Site Layout Update / Lighting
E	07/12/2021	PL	RMD	Planning
D	27/10/2021	PL	RMD	Pre Planning
C	12/10/2021	PL	RMD	Pre Planning
B	29/07/2021	PL	RMD	Pre Planning
A	27/07/2021	PL	RMD	Landscape Draft - Pre Planning

Project Title: <b>Moygaddy Castle SHD, Maynooth, Co. Meath</b>	
Client: <b>Sky Castle</b>	Dwg No. DWG 2.0
Drawing Title: Boundary Treatment Plan	Scale 1:1000
Job No. 1607	Date 30/08/2022



**RMDA**  
LANDSCAPE ARCHITECTS + CONSULTANTS

**Ronan MacDiarmada + Associates Ltd.**  
Landscape Architects and Consultants.

5 Tootenhill, Rathcoole, Co. Dublin  
tel: +353 1 412 4476 mob: 086 26 25 438  
fax: +353 1 401 3748 e-mail: ronan@rmda.ie

This Drawing is Copyright ©