



Section H-H' sc.1:100

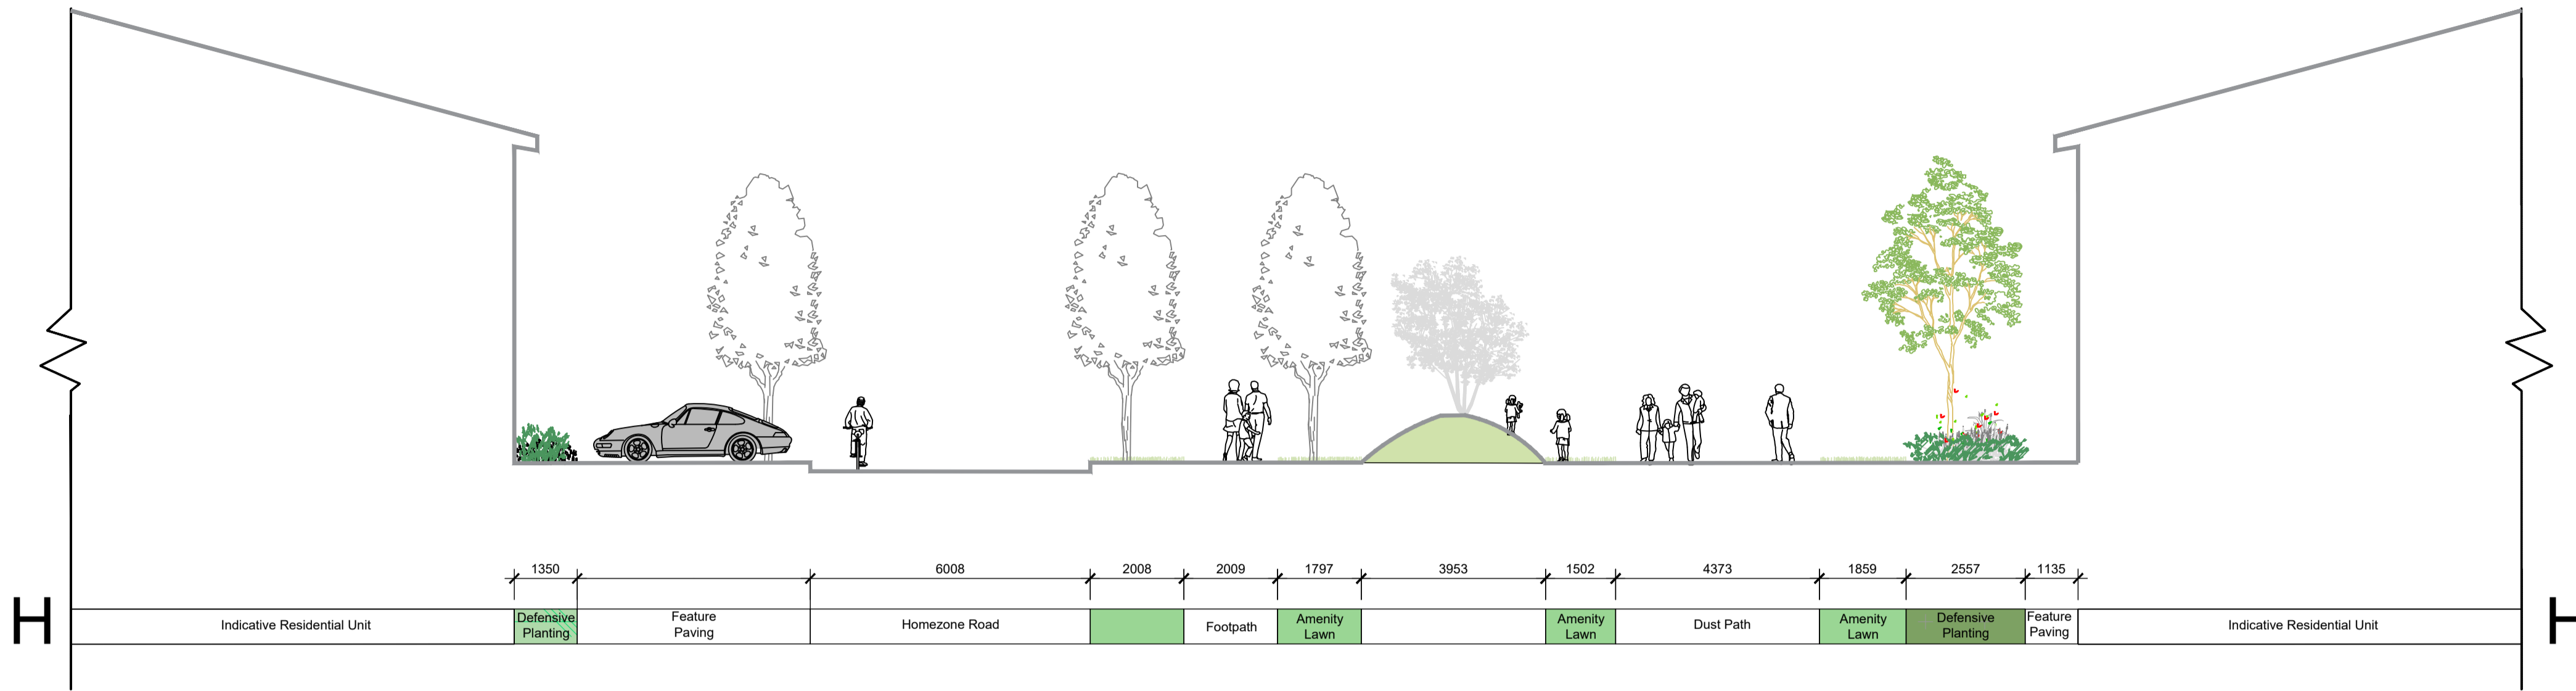


Section Location Plan - sc. 1:2500



Section G-G' sc.1:100

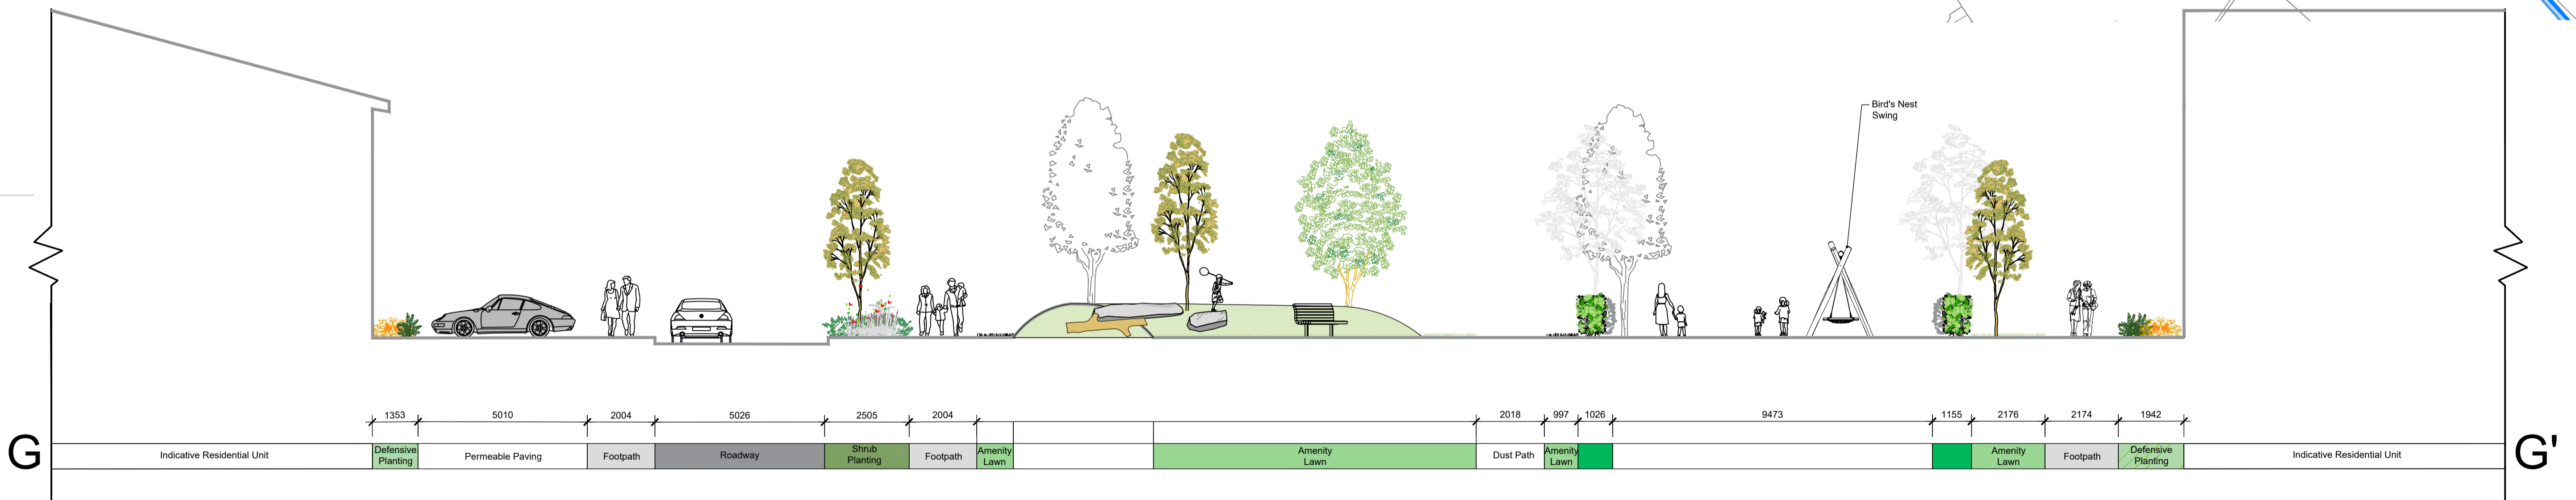

Section I-I' sc.1:100

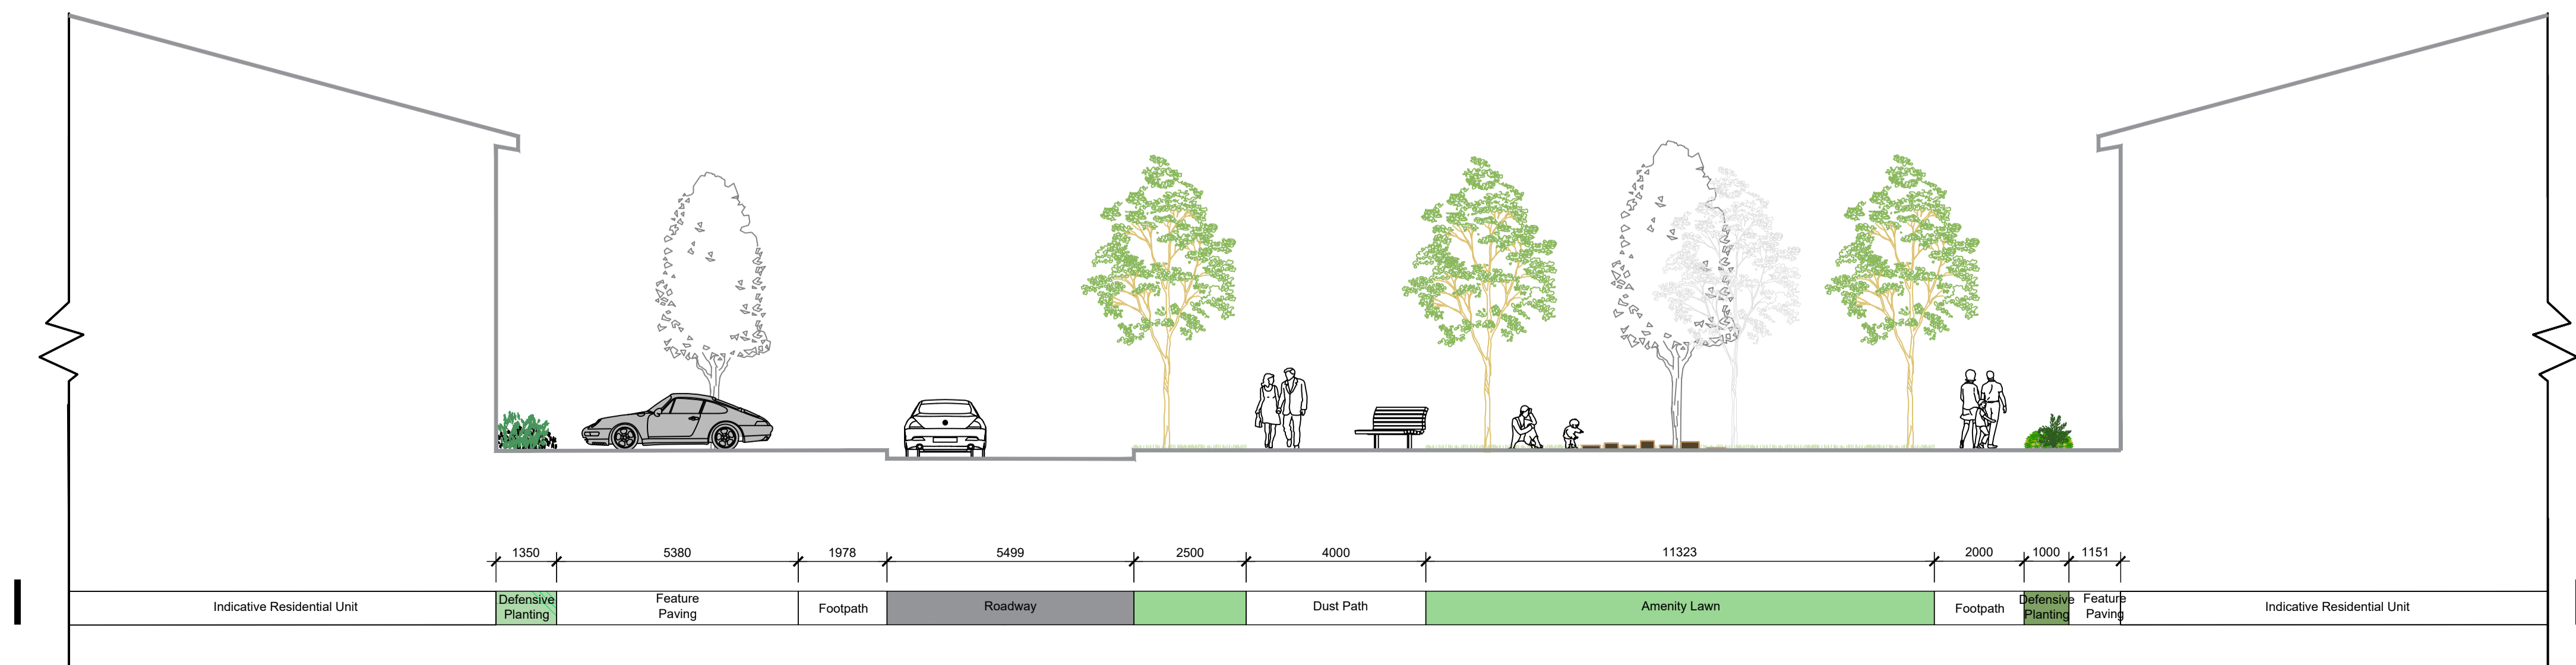

REV	DATE	BY	CHECKED	DESCRIPTION
H	30/08/2022	PL	RMD	Site Layout Update / Engineer Overlay
G	19/08/2022	PL	RMD	Site Layout Update / Lighting
F	12/08/2022	PL	RMD	Site Layout Update / Lighting
E	07/12/2021	PL	RMD	Planning
D	27/10/2021	PL	RMD	Pre Planning
C	12/10/2021	PL	RMD	Pre Planning
B	29/07/2021	PL	RMD	Pre Planning
A	27/07/2021	PL	RMD	Landscape Draft - Pre Planning

Project Title: **Moygaddy Castle SHD, Maynooth, Co. Meath**

Client:	Sky Castle	Dwg No.	DWG 3.3
Drawing Title:	Open Space Sections	Scale	Varies
Job No.	1607	Date	30/08/2022

RMDA
LANDSCAPE ARCHITECTS + CONSULTANTS

Ronan MacDiarmada + Associates Ltd.
Landscape Architects and Consultants.

5 Tootenhill, Rathcoole, Co. Dublin
tel: +353 1 412 4476 mob: 086 26 25 438
fax: +353 1 401 3748 e-mail: ronan@rmda.ie