




D1 Staking Detail
Scale 1:20

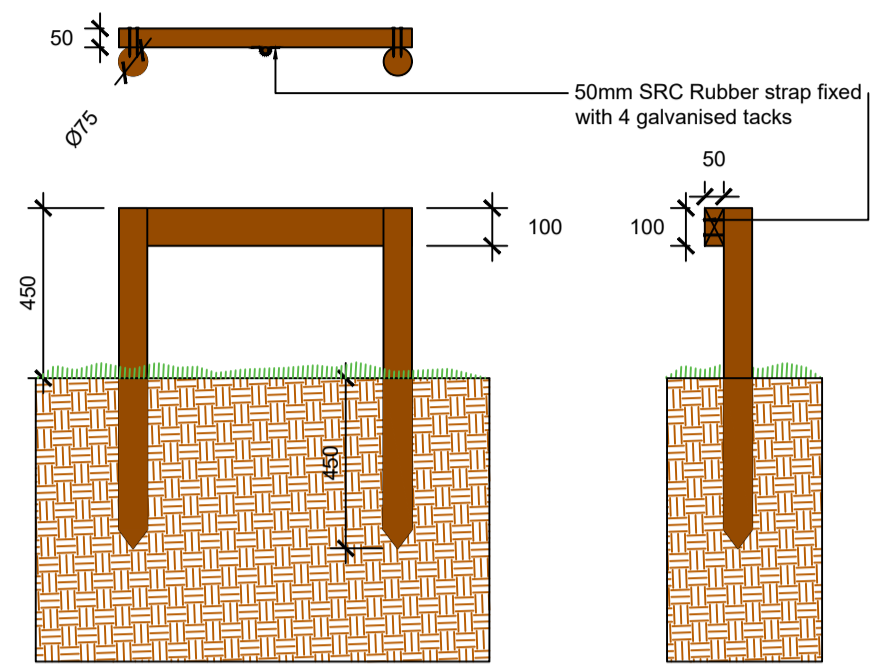


D2 Minimum Soil Depths
Scale 1:20

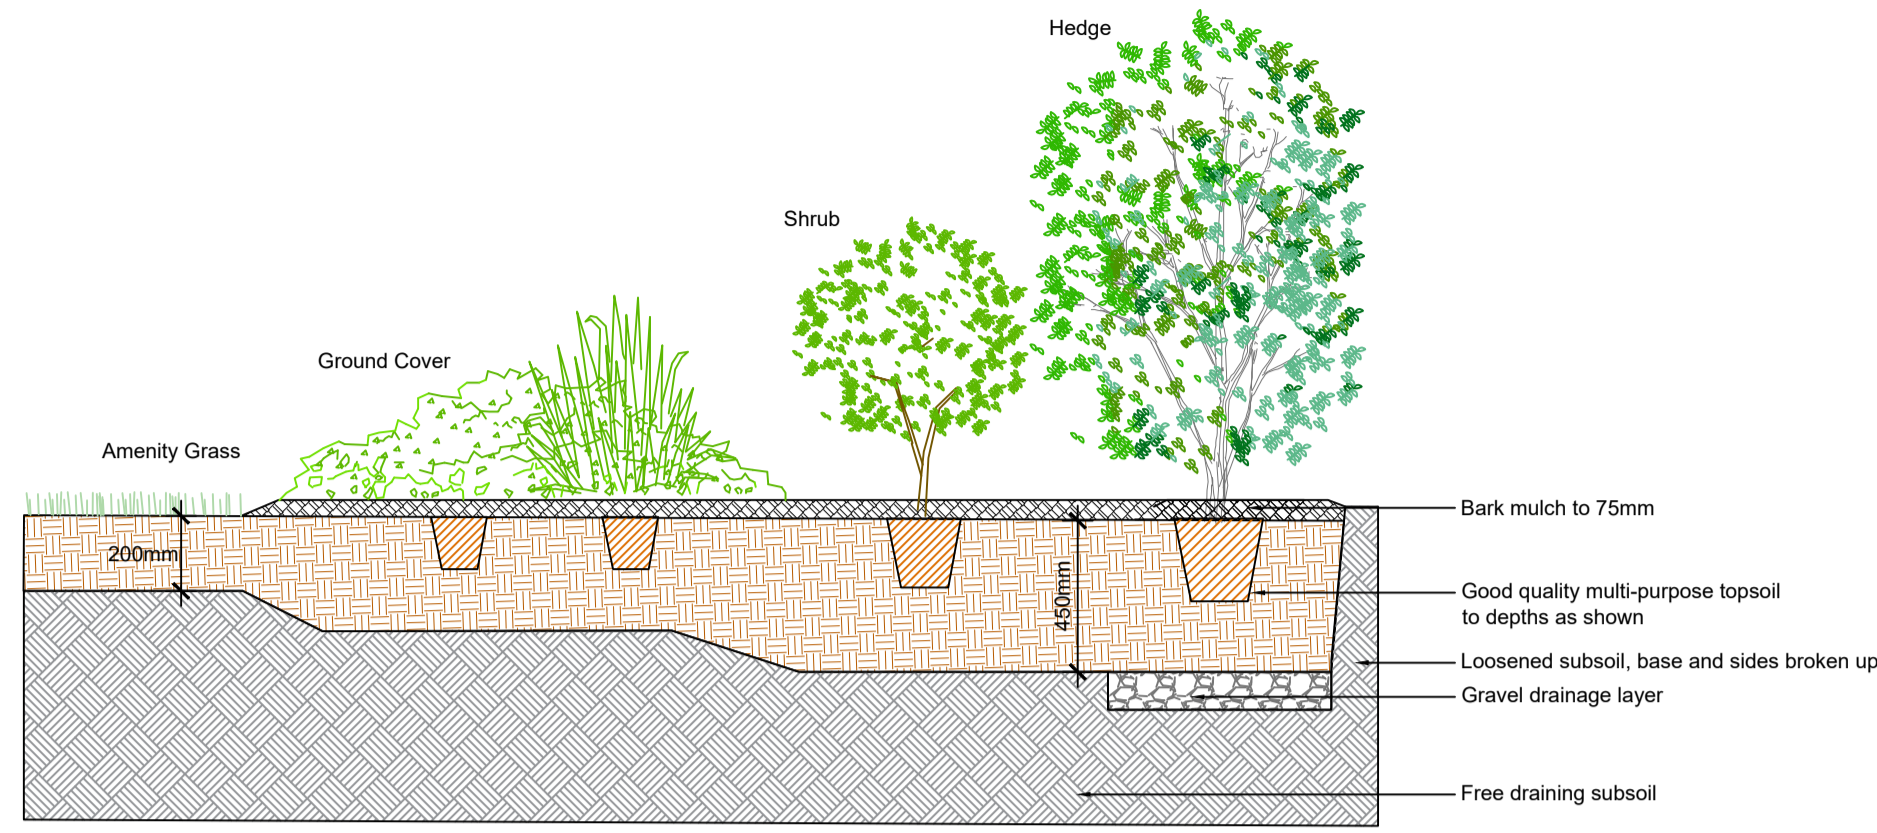


D3 Shrub Planting Detail
Scale 1:20

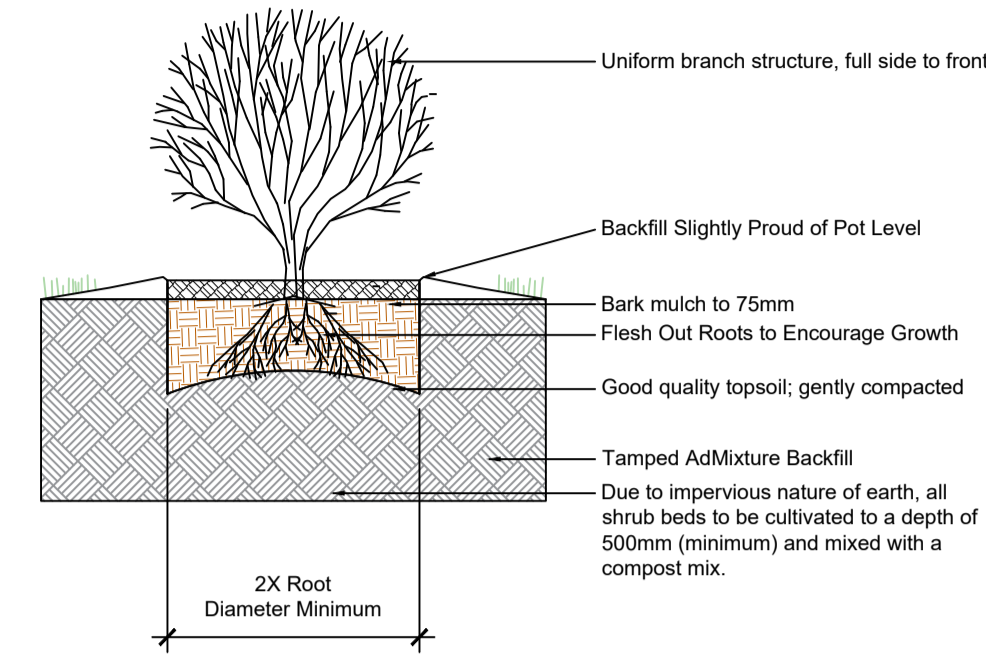

Bulb Depth Planting Guide

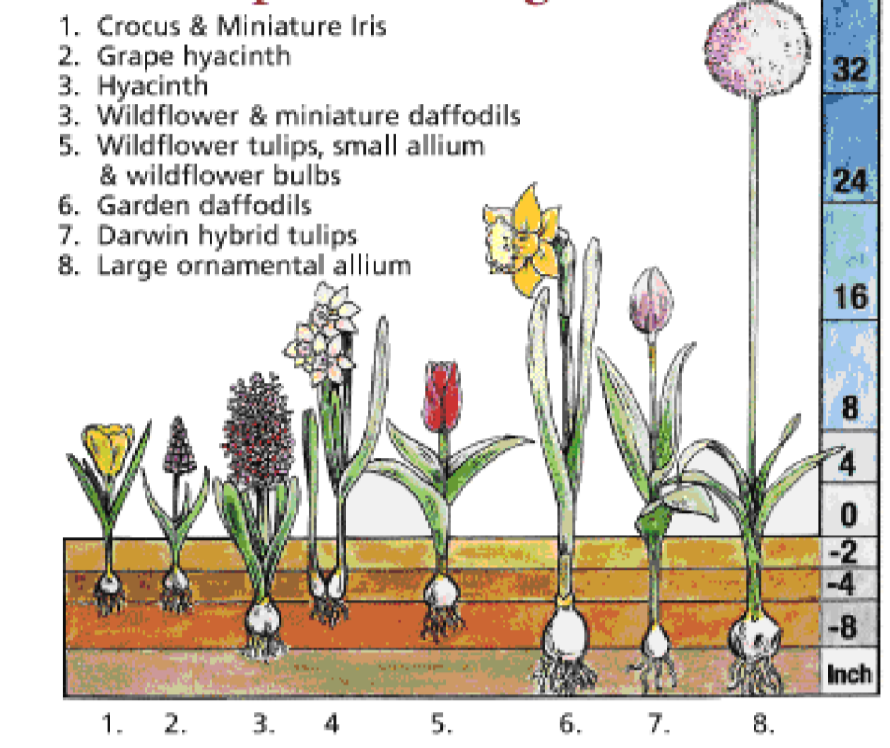


D4 Tree Planting Detail - Double Staking
Extra heavy standard trees (in excess of 14cm girth)
Scale 1:20

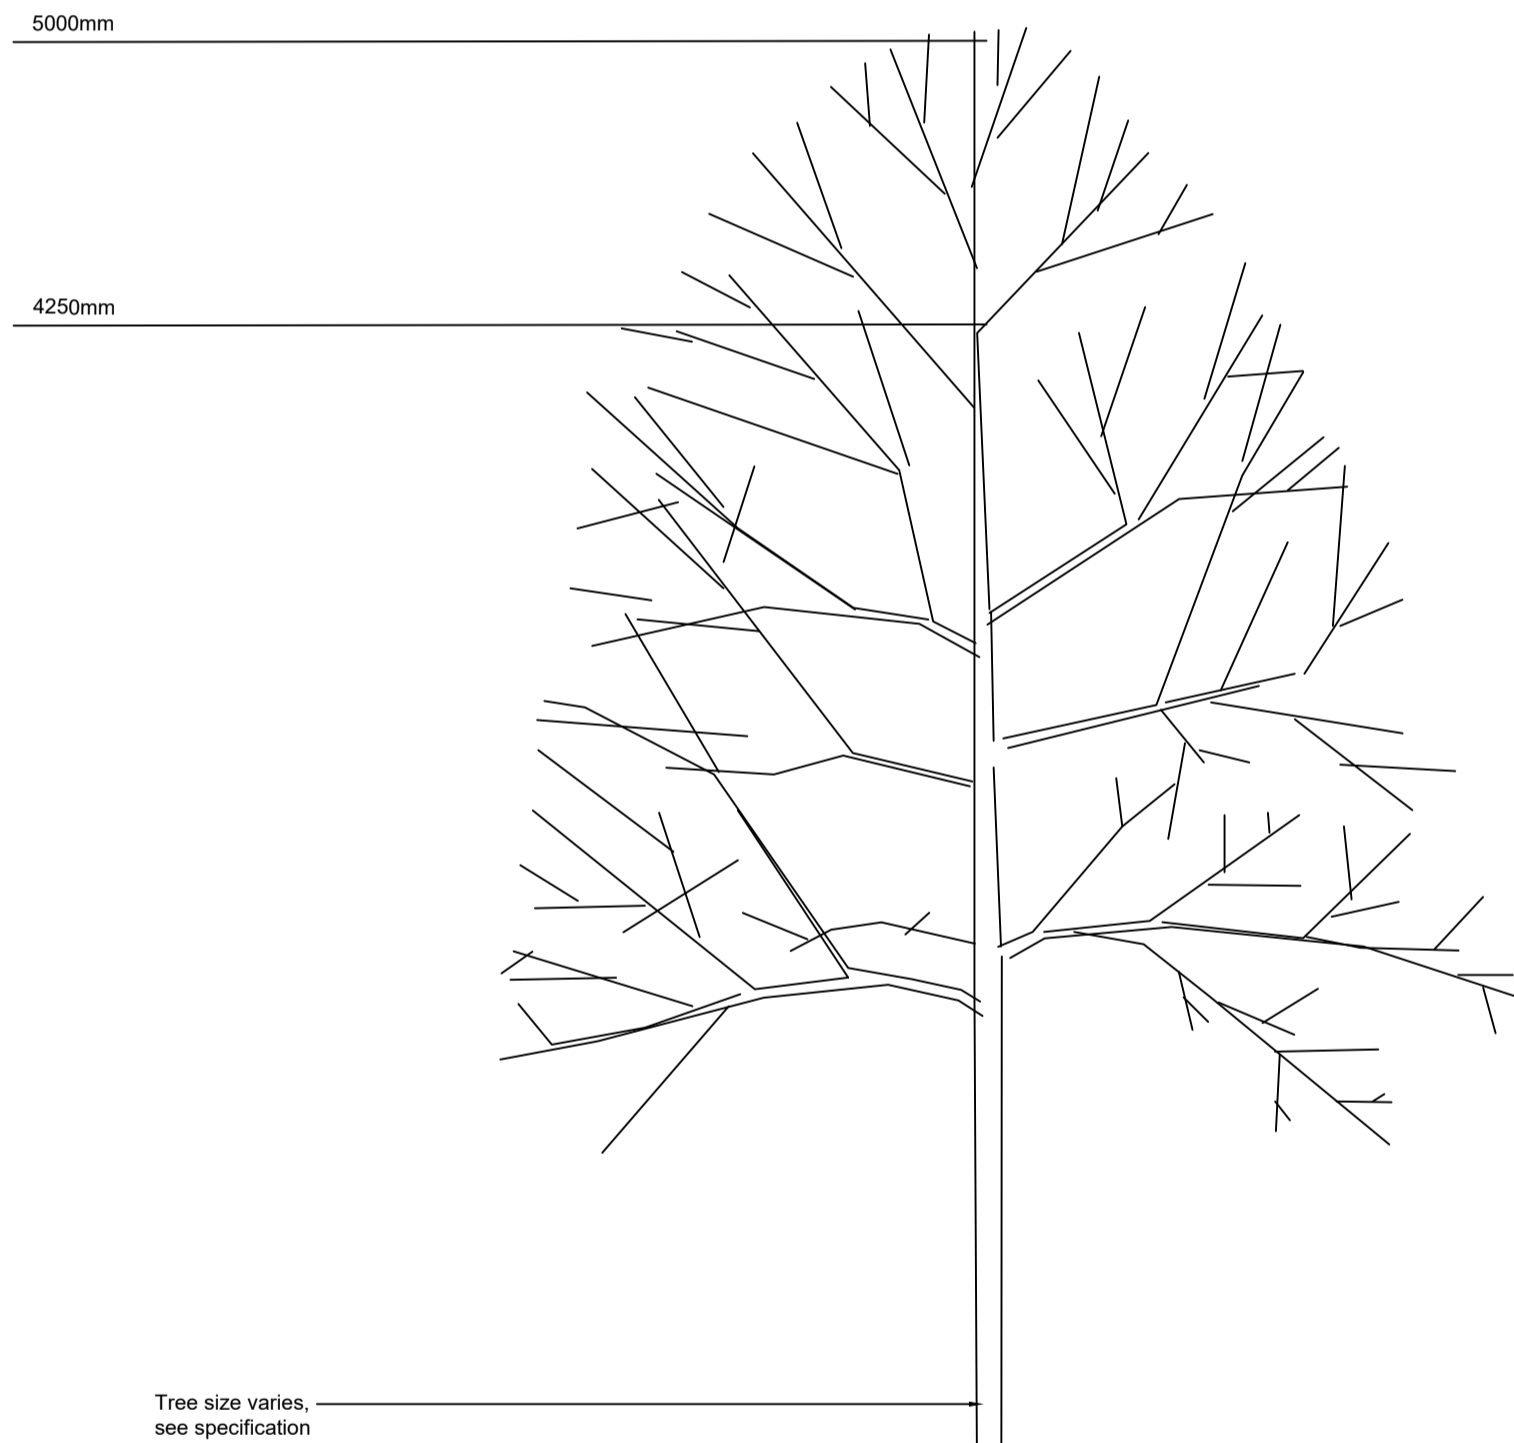


Note: Trees to be a minimum of 5-7m away from Light Standards


End Elevation
(not to scale)

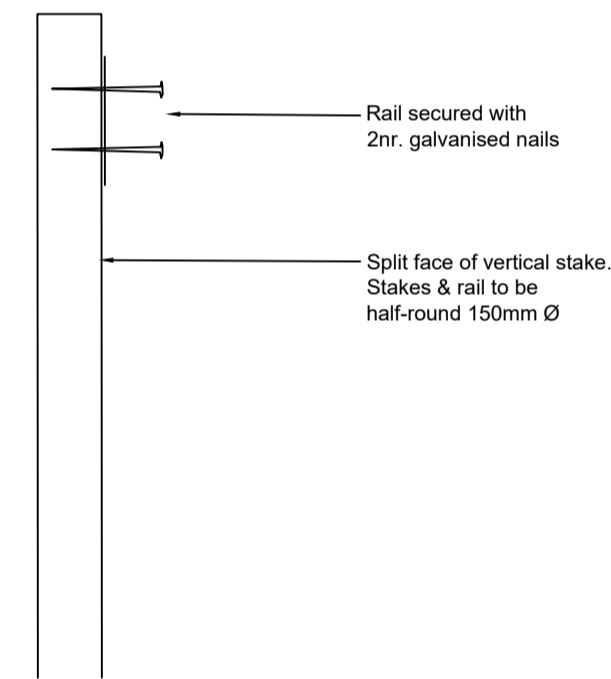


D5 Tree Planting Detail - Single Staking
Standard Tree less than 14cm girth
Scale 1:20

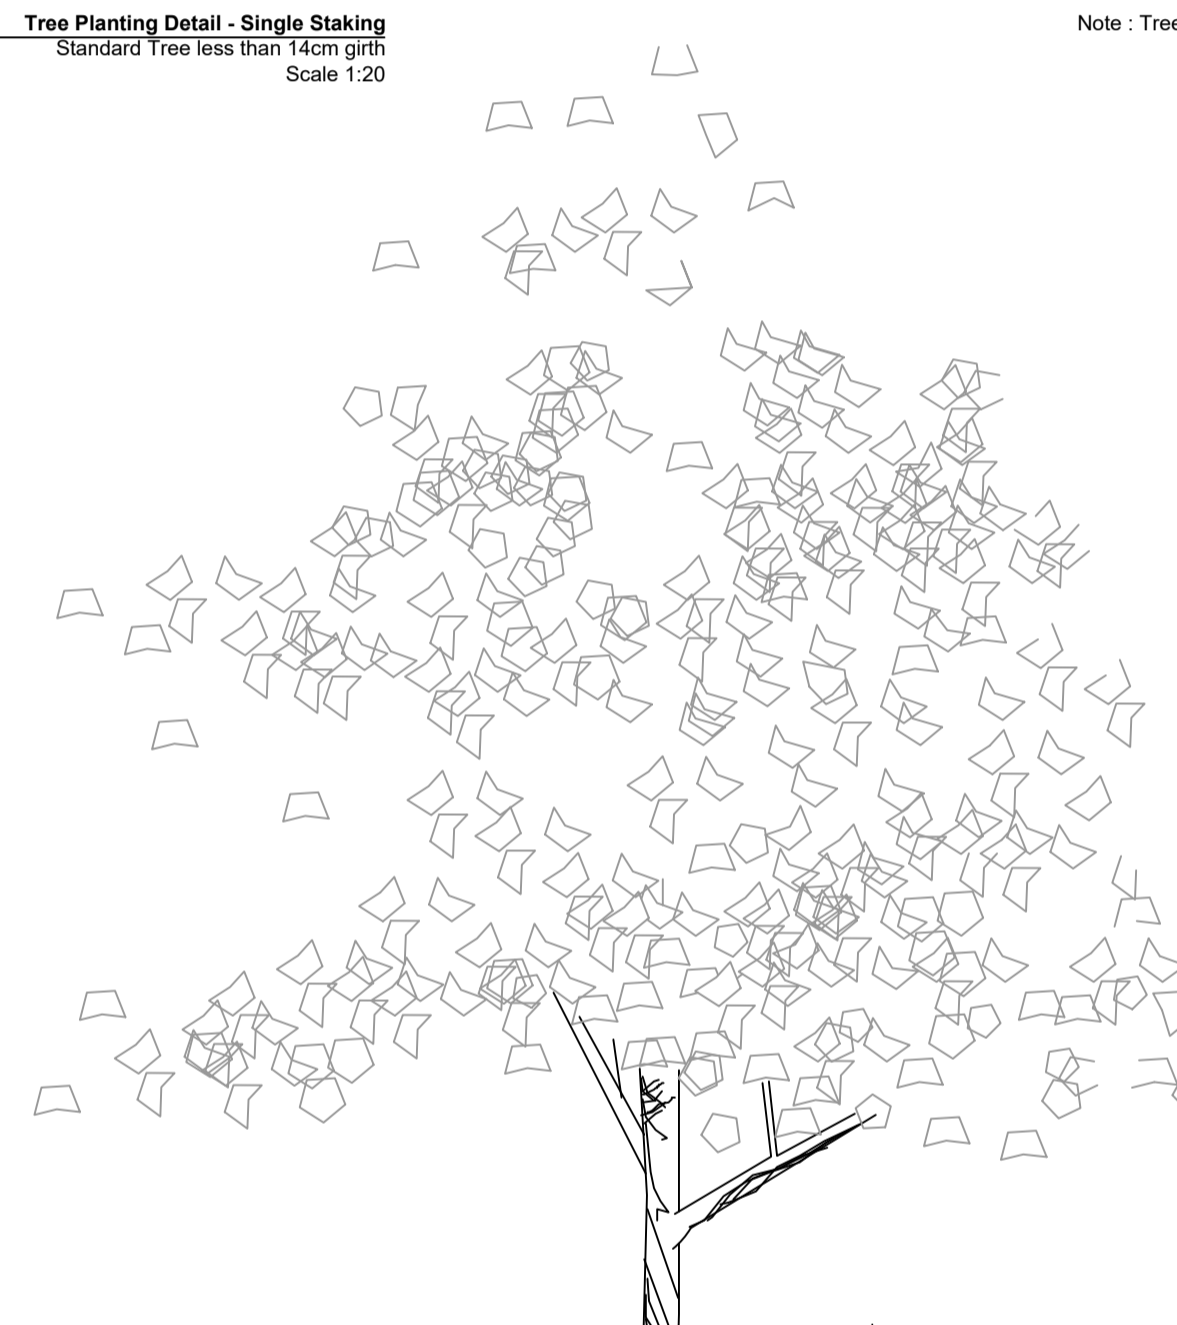


Note: Trees to be a minimum of 5-7m away from Light Standards

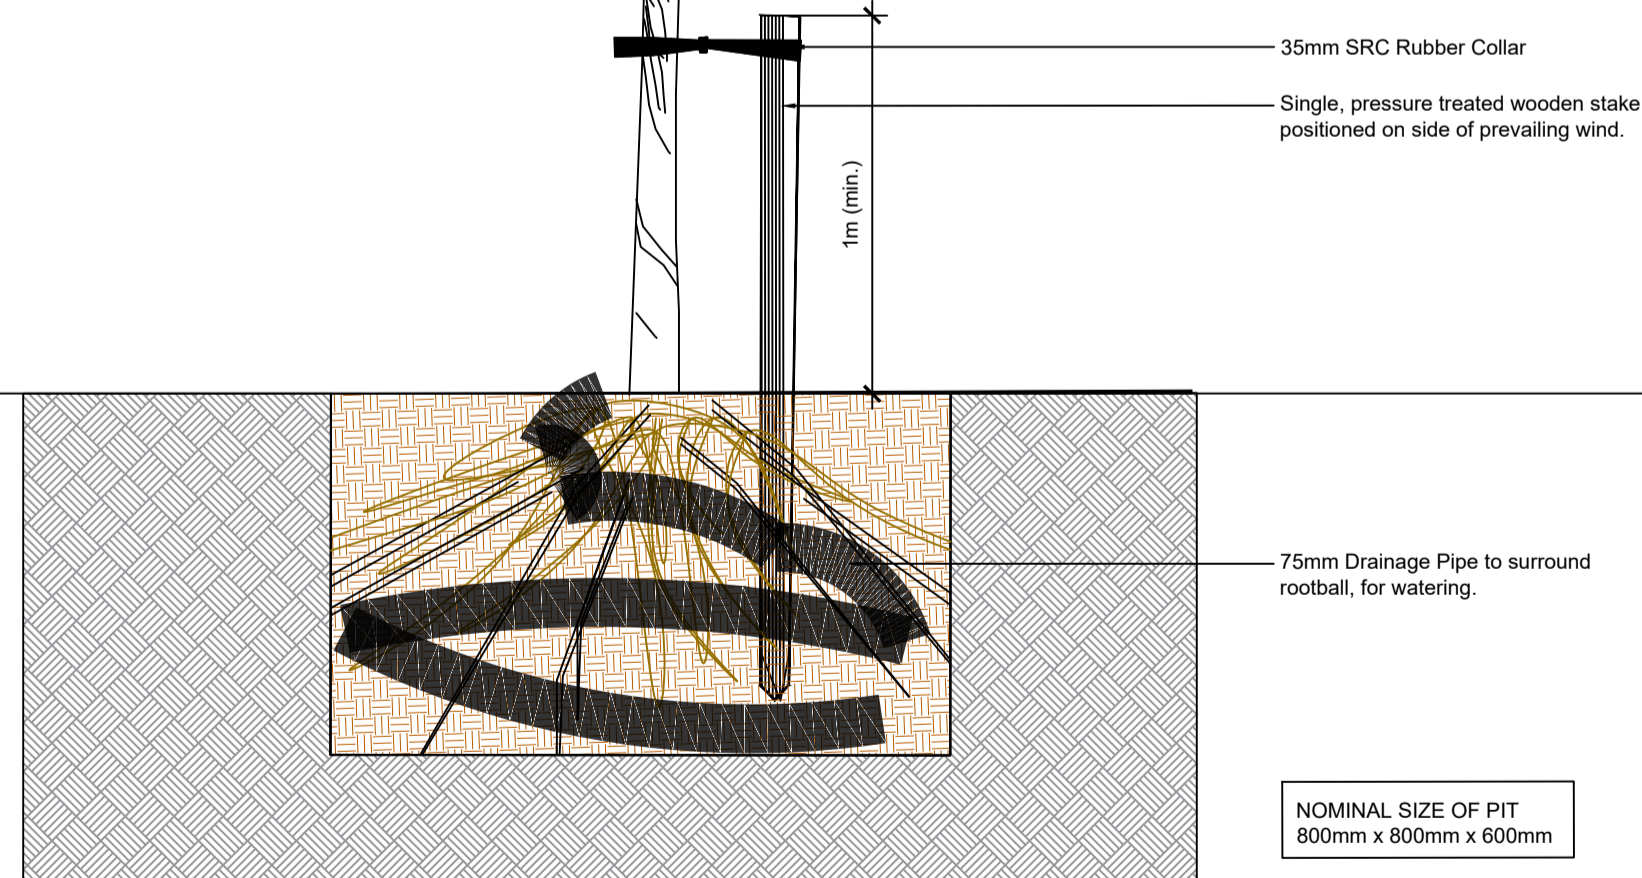


D7 Amenity Grass Planting
Scale 1:10

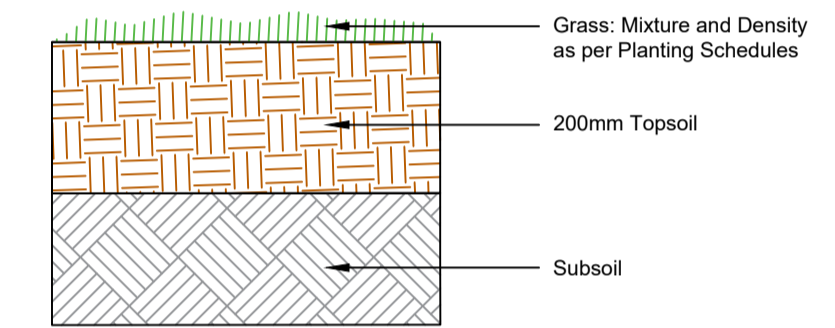

D8 Native Hedgerow Planting Mix - H2
Scale 1:5

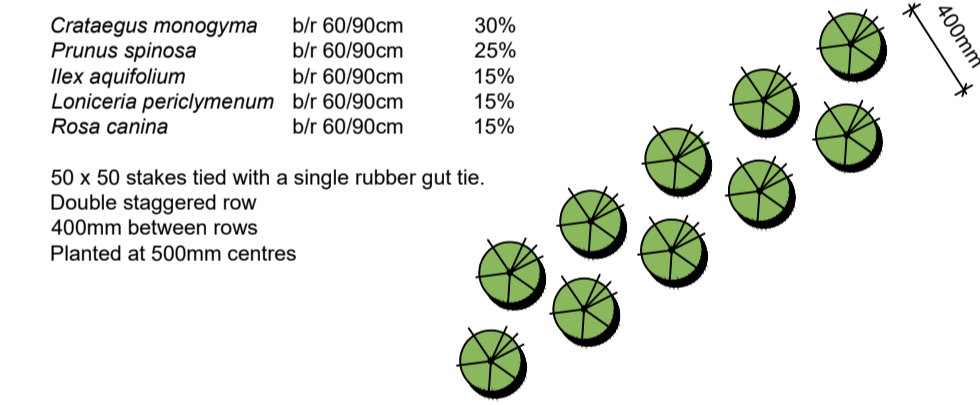

- Crataegus monogyna* b/r 60/90cm 30%
- Prunus spinosa* b/r 60/90cm 25%
- Ilex aquifolium* b/r 60/90cm 15%
- Lonicera periclymenum* b/r 60/90cm 15%
- Rosa canina* b/r 60/90cm 15%

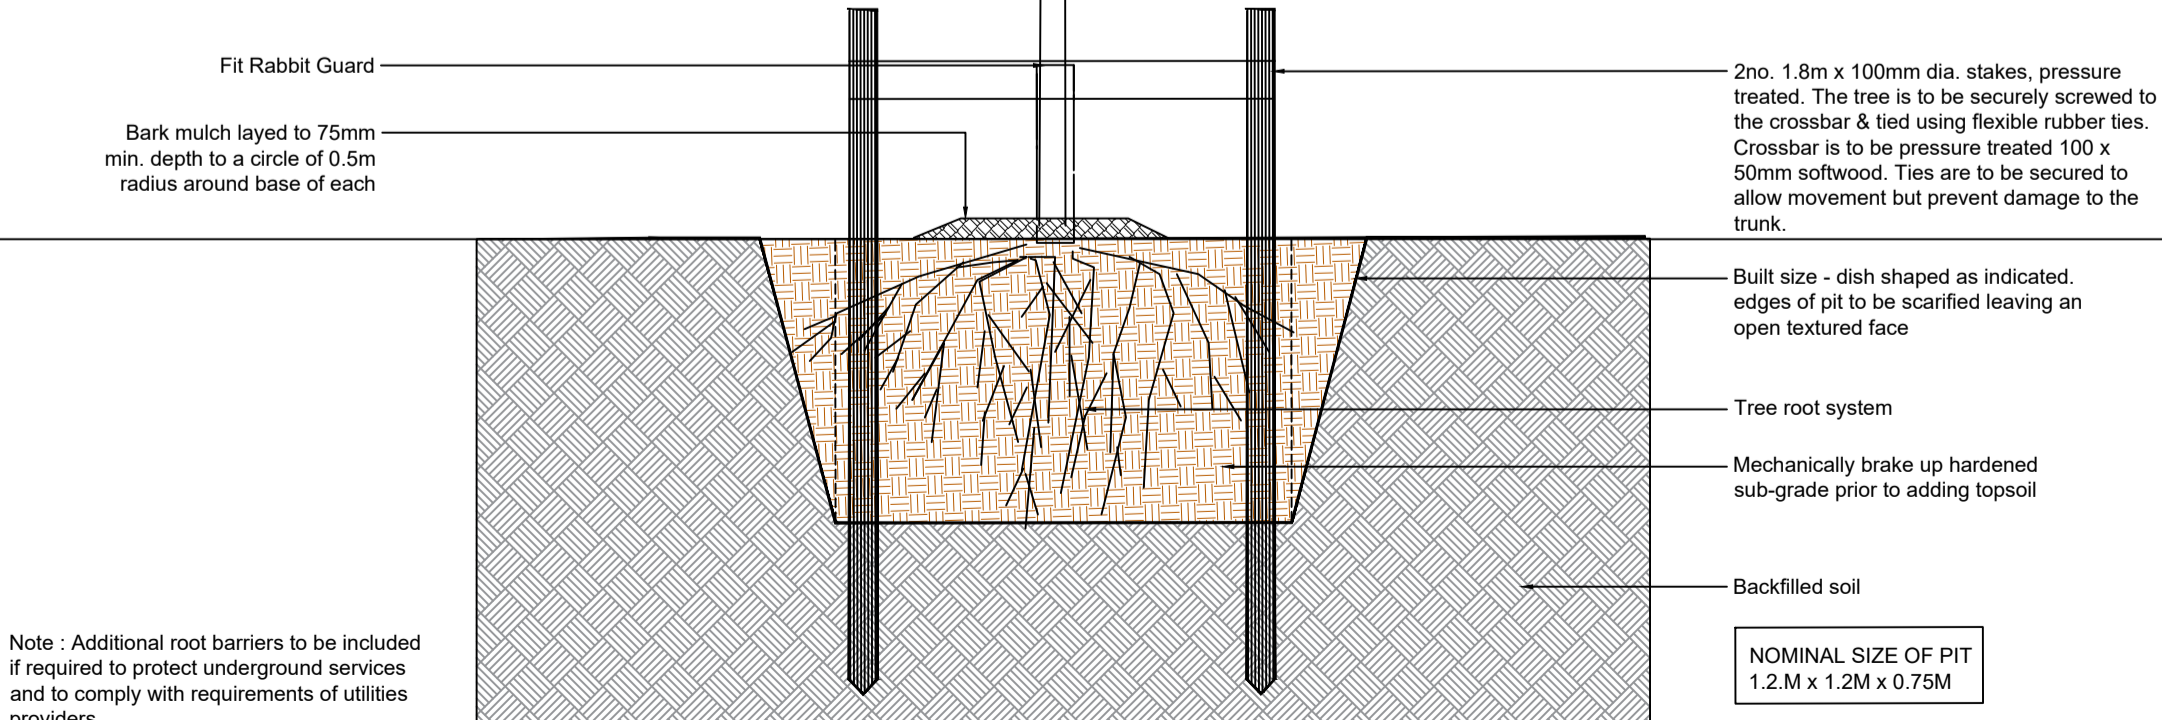

Note: Additional root barriers to be included if required to protect underground services and to comply with requirements of utilities providers.

REV	DATE	BY	CHECKED	DESCRIPTION
H	30/08/2022	PL	RMD	Site Layout Update / Engineer Overlay
G	19/08/2022	PL	RMD	Site Layout Update / Lighting
F	12/08/2022	PL	RMD	Site Layout Update / Lighting
E	07/12/2021	PL	RMD	Planning
D	27/10/2021	PL	RMD	Pre Planning
C	12/10/2021	PL	RMD	Pre Planning
B	29/07/2021	PL	RMD	Pre Planning
A	27/07/2021	PL	RMD	Landscape Draft - Pre Planning

Project Title: Moygaddy Castle SHD, Maynooth, Co. Meath	
Client: Sky Castle	Dwg No. DWG 4
Drawing Title: Landscape Details	Scale <i>Varies</i>
Job No. 1607	Date 30/08/2022

RMDA
LANDSCAPE ARCHITECTS + CONSULTANTS

Ronan MacDiarmada + Associates Ltd.
Landscape Architects and Consultants.

5 Tootenhill, Rathcoole, Co. Dublin
tel: +353 1 412 4476 mob: 086 26 25 438
fax: +353 1 401 3748 e-mail: ronan@rmda.ie