



Type E units
Bicycle and Bin storage provided in screened off yard at rear/side of units. Note: Bicycles are stored in Rear Gardens

Type F units
Bicycle and Bin storage provided in screened off yard at rear/side of units. Note: Covered bicycle spaces provided (Bicycle Store Type A / Type B / Type Option)

Block A:
Designated Bicycle and Bin Stores provided within the block

Block B:
Bin Stores provided within the block. Covered Secure bicycle store provided to side elevation

ESB Sub-station No.2 & No.3 (incl. switch room)

Block A1:
Designated Bicycle and Bin Stores provided within the block

Block B1:
Designated Bicycle and Bin Stores provided within the block

ESB Sub-station No.4 & No.5


Mid Terrace units
Bin store type A / type B provided along shared boundary. note: parking spaces unaffected

Type G1 units (Duplex)
Bicycle and Bin storage provided in screened off yard at rear/side of units. Note: Covered bicycle spaces provided (Bike Store type C / type D / type option)

ESB Sub-station No.6

Note:
For details of Sub stations, please see sheets D2101.SUB01, D2101.SUB02

Note:
For details of Bin and Bicycle Storage Units, please see sheets D2101.BIC01, D2101.BIC02, D2101.BIC03 + DS2101.BIN01

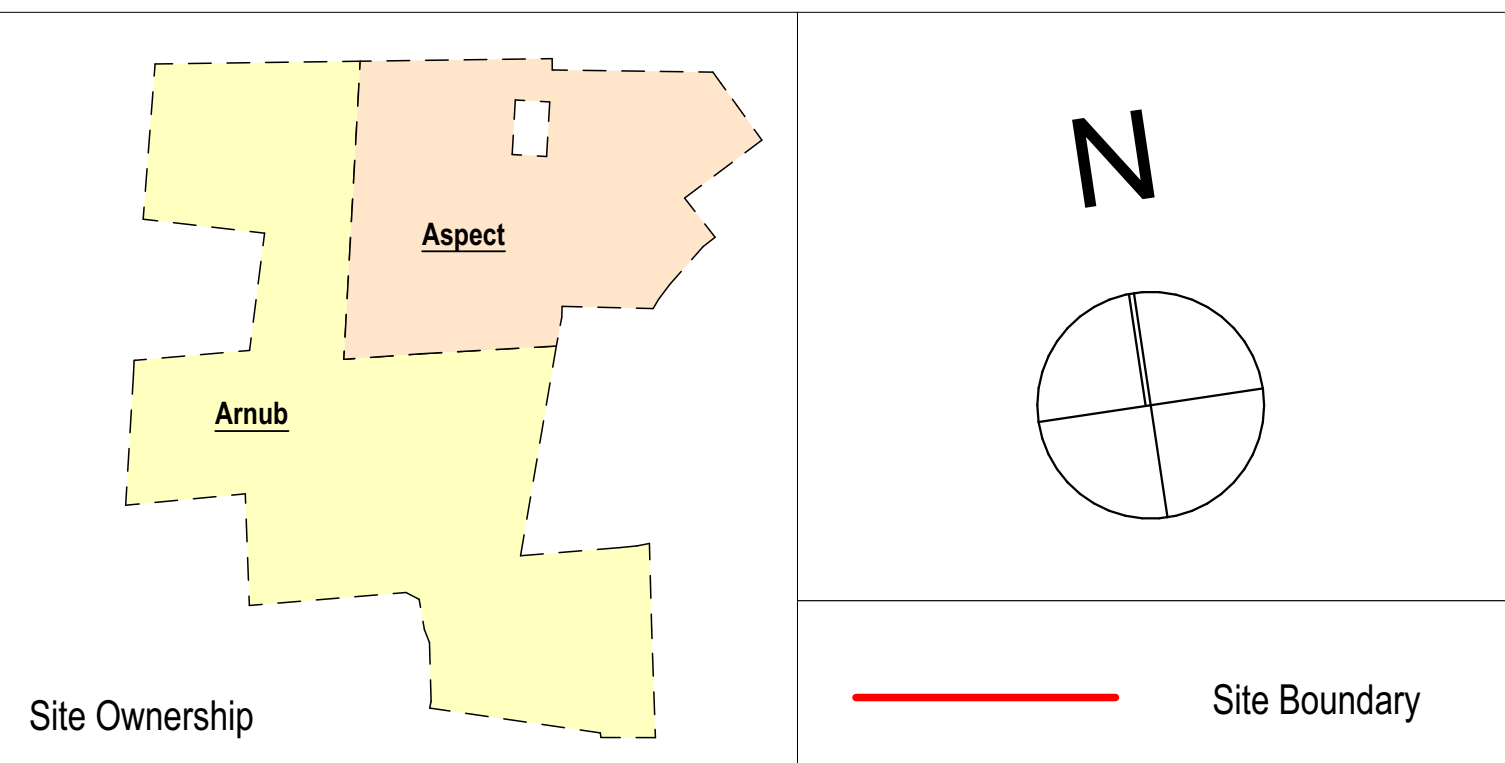

RIA	Planning Drawings	DAVEY + SMITH ARCHITECTS
DAVEY + SMITH ARCHITECTS Unit 13, THE SEAPORT BUILDING, 44-45 CLONTARF ROAD, CLONTARF, DUBLIN 3 PH: 01 2447838 EMAIL: info@davey-smith.com WEB: www.davey-smith.com		Scale: 1:1000 Job No: 2101 Series: Planning Date: 11/09/2023 Status: Current / PI
Layout ID: D2101.S.12 Project: Ashbourne SHD Drawing Name: Site Layout - Bikes & Bins		

THIS DRAWING TO BE READ IN CONJUNCTION WITH RELEVANT CONSULTANTS DRAWINGS - NOTIFY ARCHITECTS OF ANY DISCREPANCIES - CHECK DIMENSIONS ON-SITE - USE FIGURE DIMENSIONS ONLY - COPYRIGHT RESERVED FOR DAVEY + SMITH ARCHITECTS LTD