




Contiguous Elevation A - A - Dublin Road
SCALE | 1:200




Contiguous Elevation B - B
SCALE | 1:500

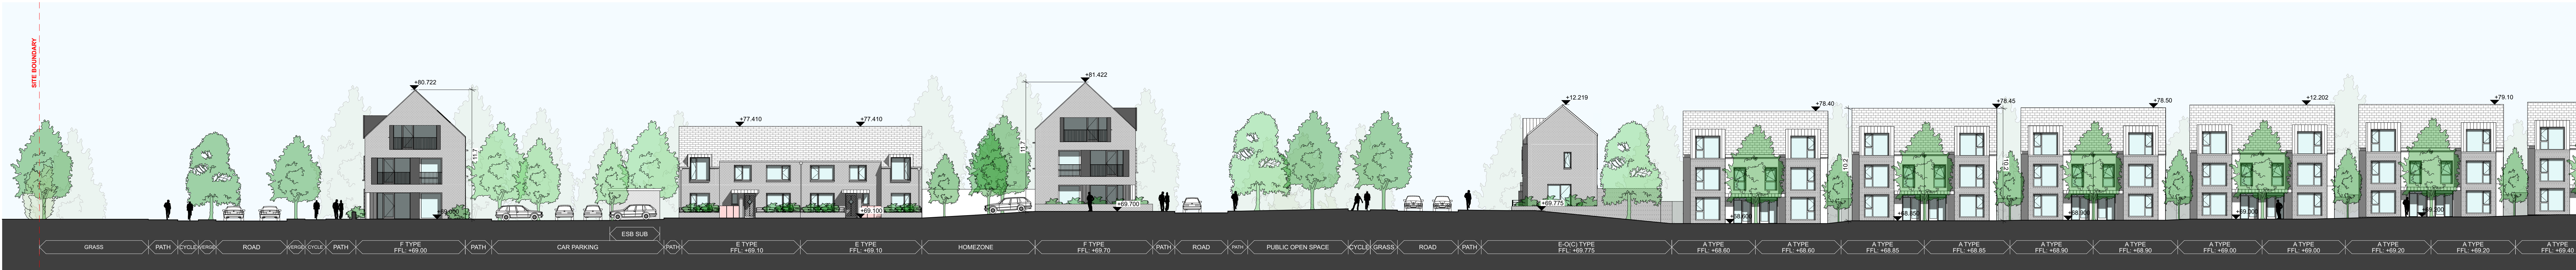

Contiguous Elevation B - B1
SCALE | 1:200



Contiguous Elevation B - B2
SCALE | 1:200

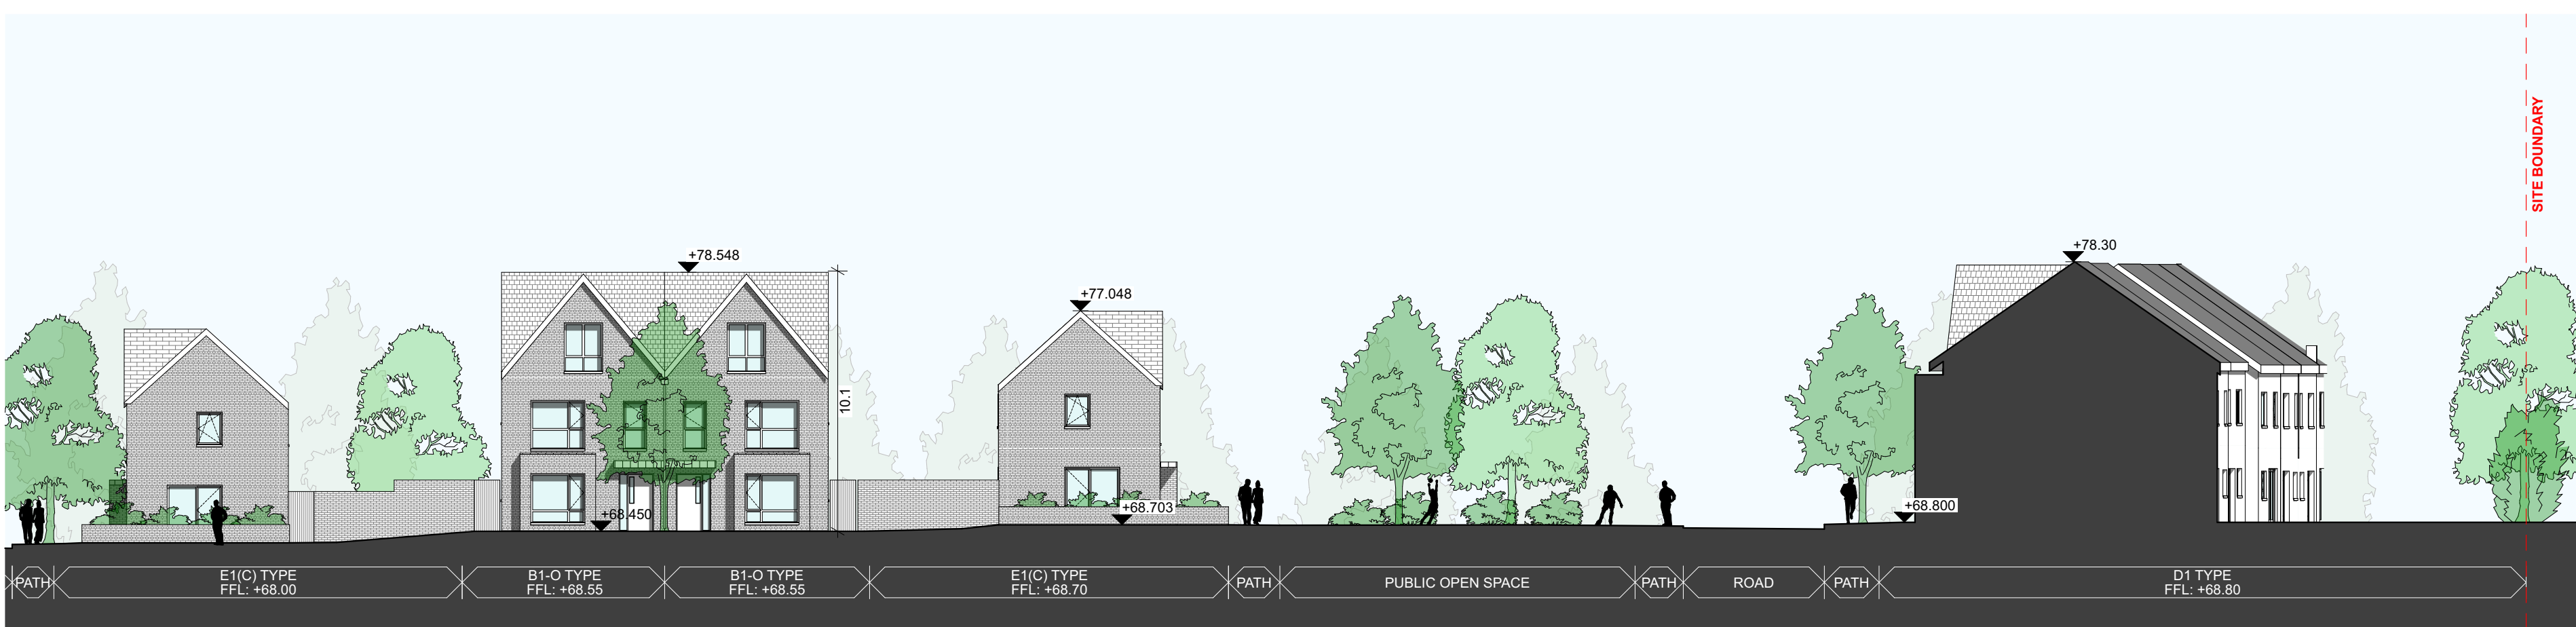

Contiguous Elevation B - B3
SCALE | 1:200

