

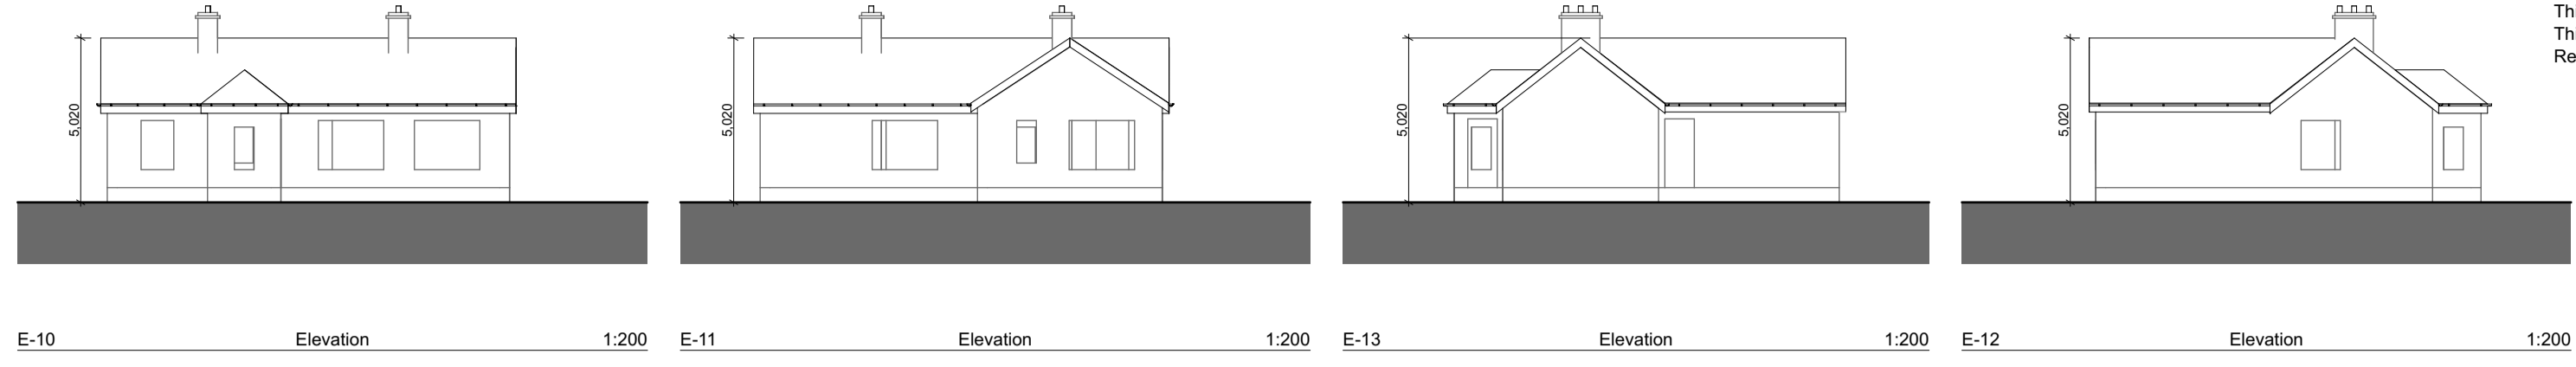
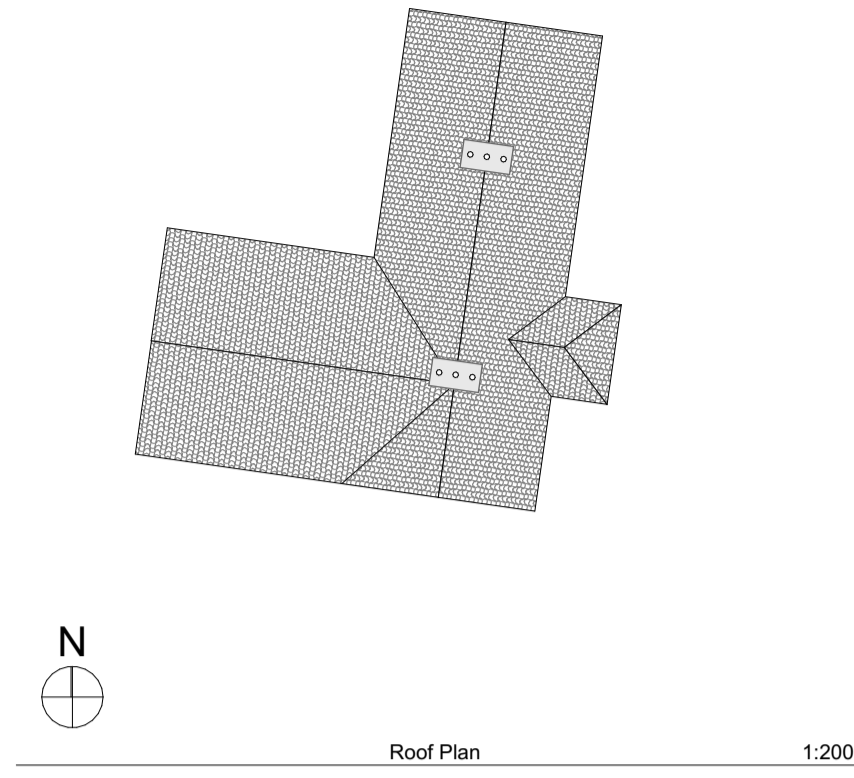
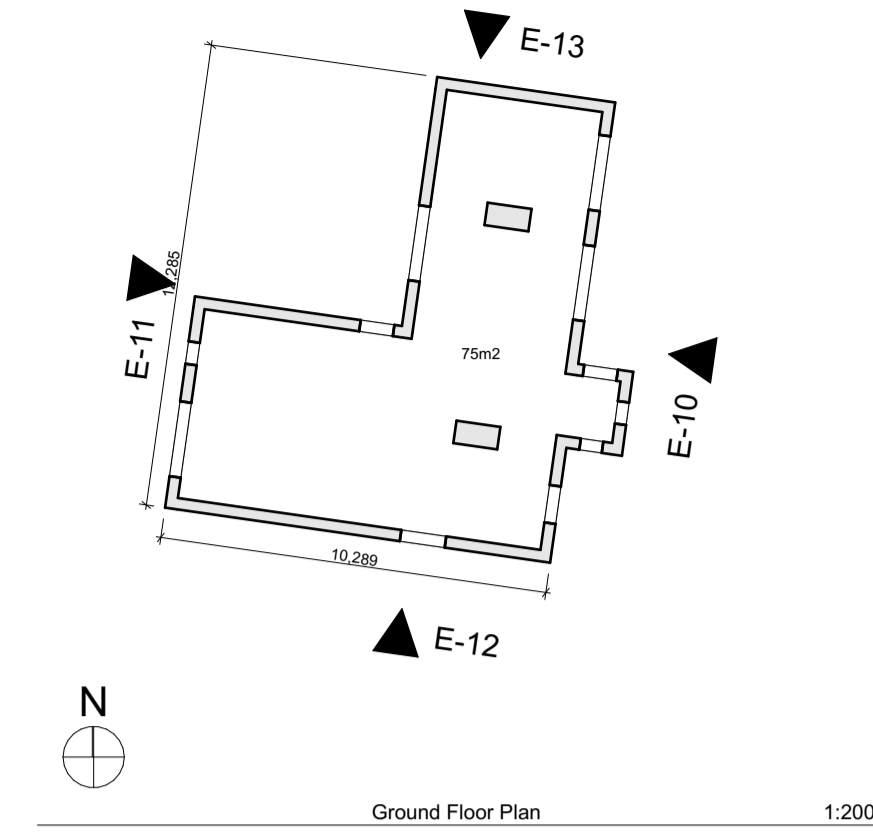
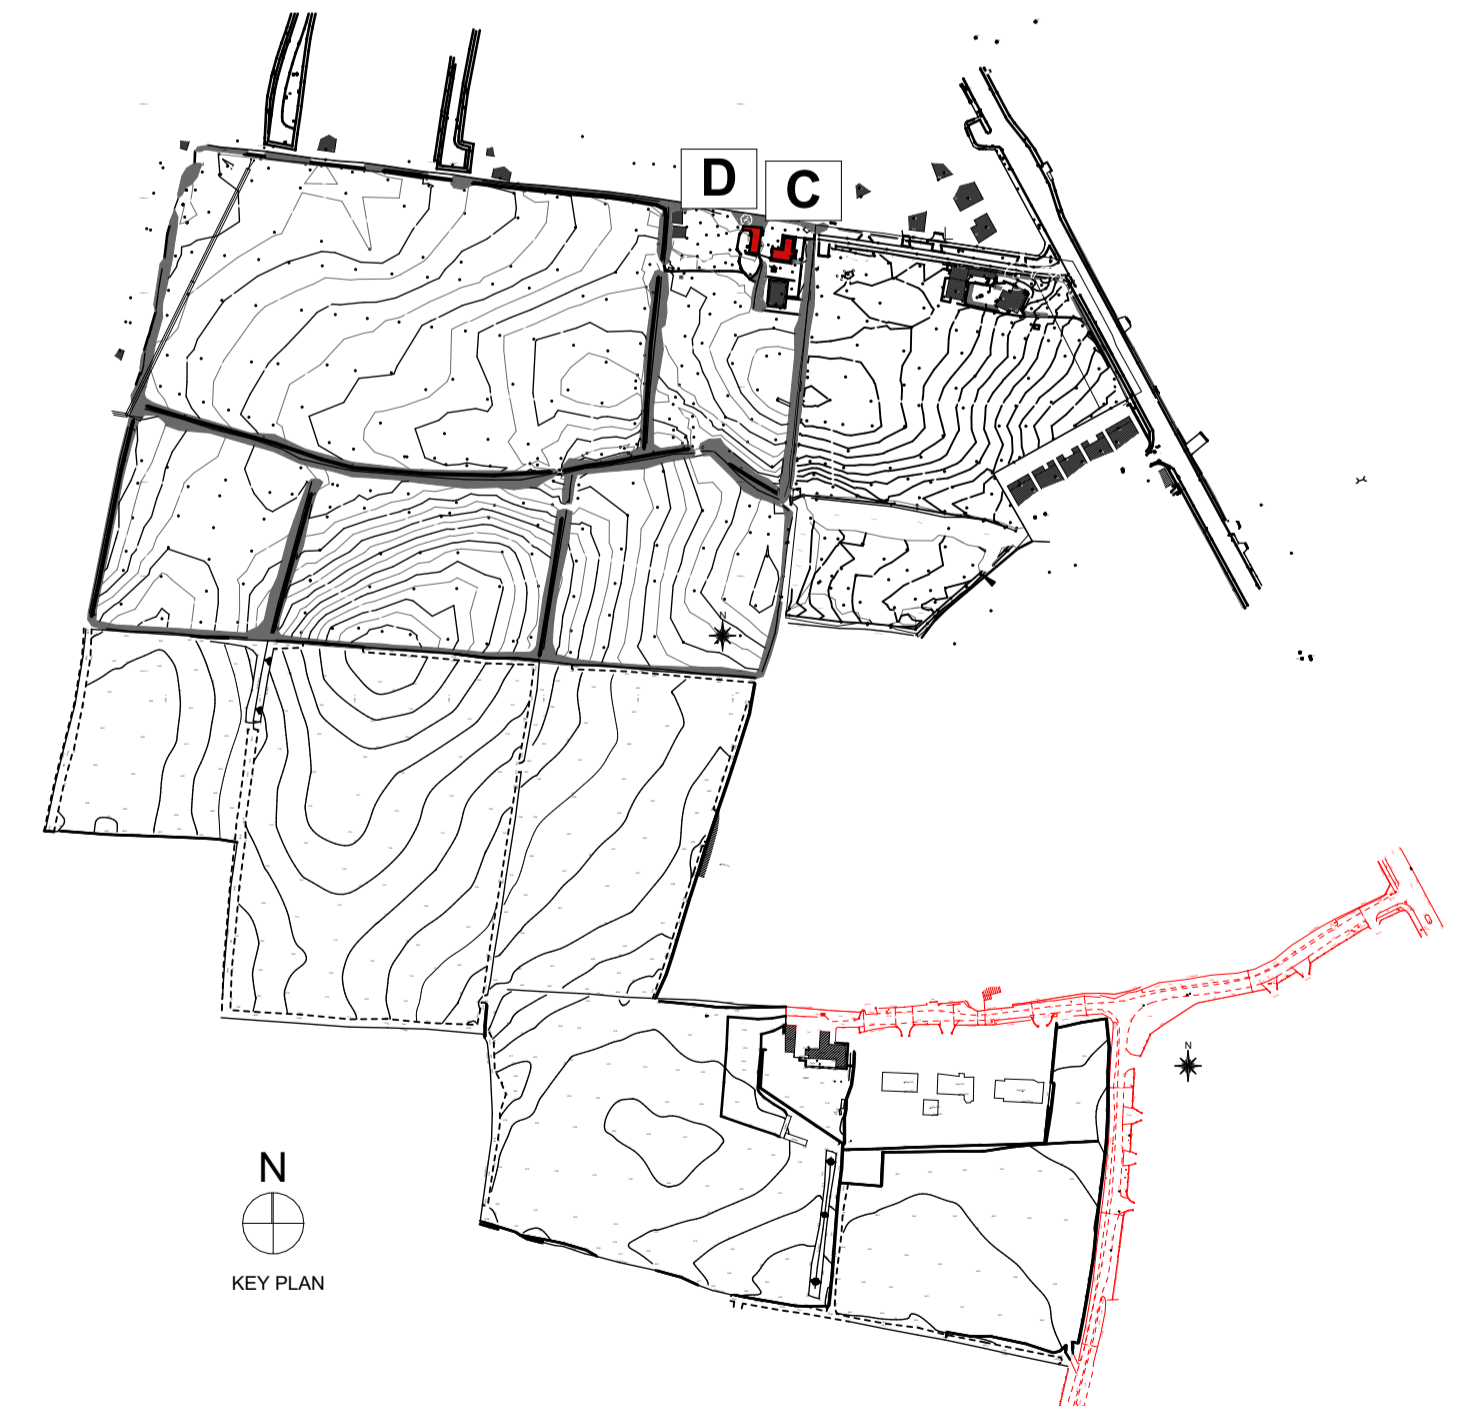
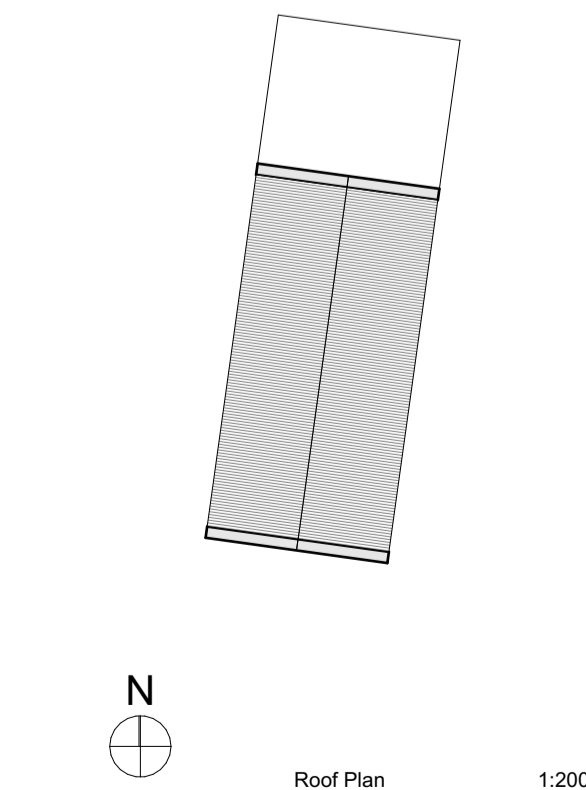


BUILDING C

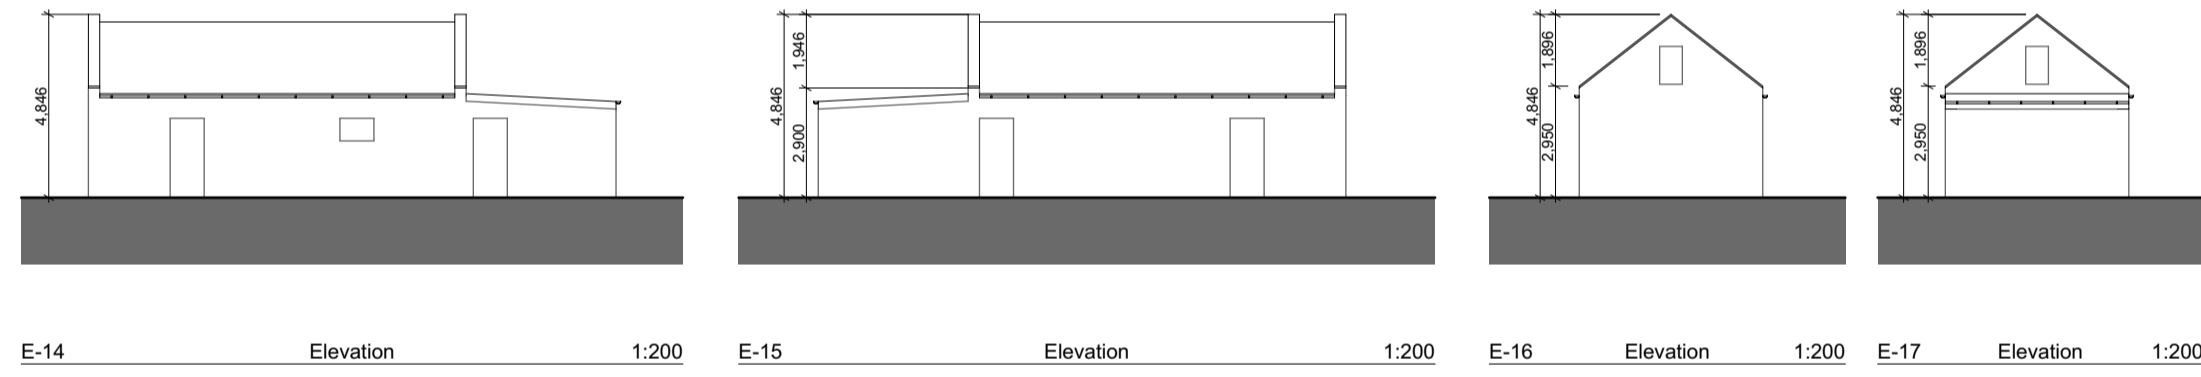

Do not scale from this drawing.
Use figured dimensions only.
All errors and omissions to be reported to the Architect.
This drawing is to be read in conjunction with relevant consultant's drawings.
All dimensions are in millimetres and all levels are in meters to match Datums unless otherwise noted.
This drawing is for planning purposes only and not for construction.
This drawing or design may not be reproduced without permission.
Refer to siteplan for finished floor levels, orientation & handing.

BUILDING D

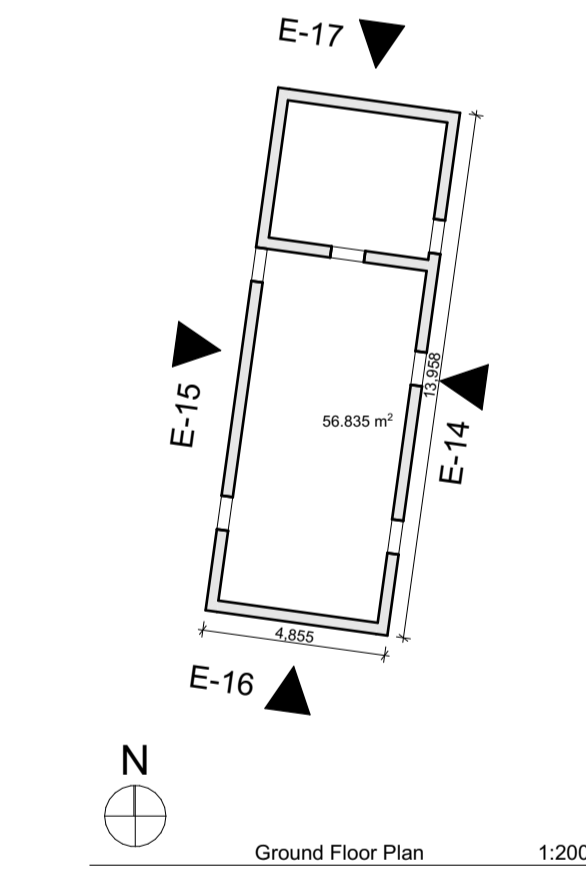

Demolition Plans

RIAI	Planning Application	DAVEY + SMITH ARCHITECTS
DAVEY + SMITH ARCHITECTS Unit 13, THE SEAPORT BUILDING, 44-45 CLONTARF ROAD, CLONTARF, DUBLIN 3 PH: 01 2471338 EMAIL: info@davey-smith.com WEB: www.davey-smith.com		
Layout ID: D2101-DL02	Scale: 1:200	Job No: D2101
Project: Ashbourne SHD	Series: PLANNING	Date: 31/08/2022
Drawing Name: Buildings C & D - Demolition Drawings	Status: PLANNING	Revision:

THIS DRAWING TO BE READ IN CONJUNCTION WITH RELEVANT CONSULTANTS DRAWINGS - NOTIFY ARCHITECTS OF ANY DISCREPANCIES - CHECK DIMENSIONS ON SITE - USE FIGURE DIMENSIONS ONLY - COPYRIGHT RESERVED FOR DAVEY + SMITH ARCHITECTS LTD.