

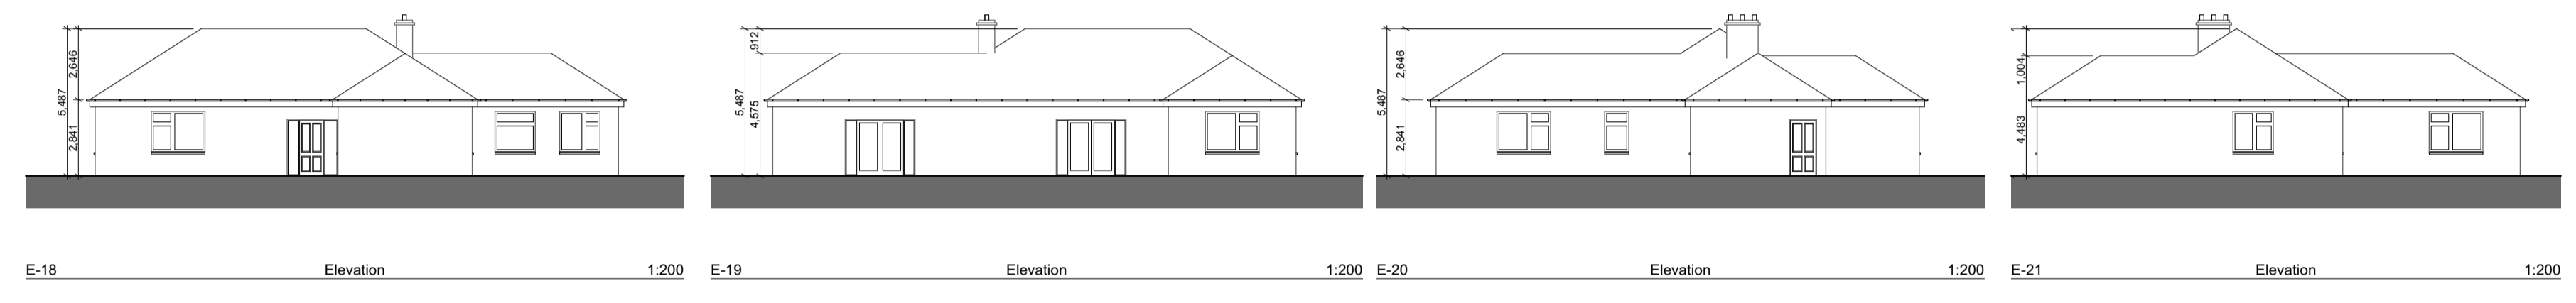
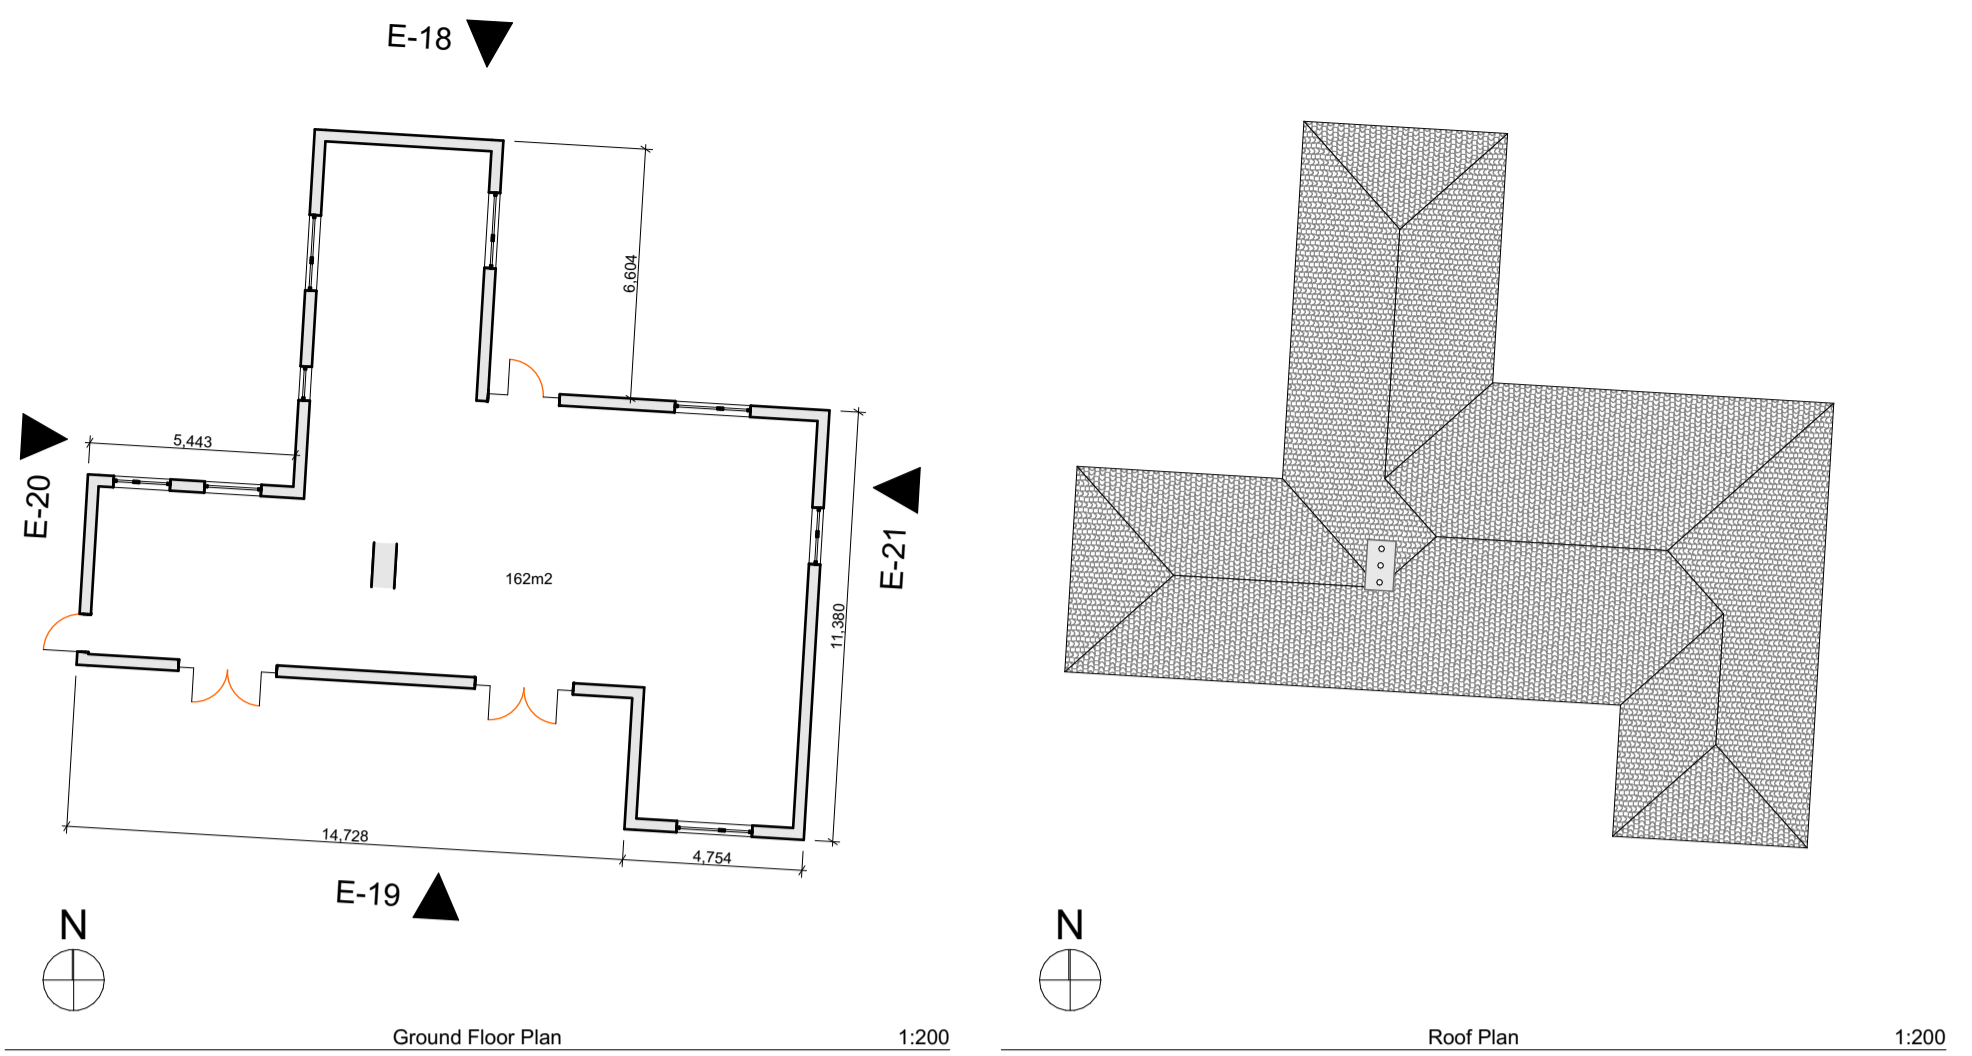
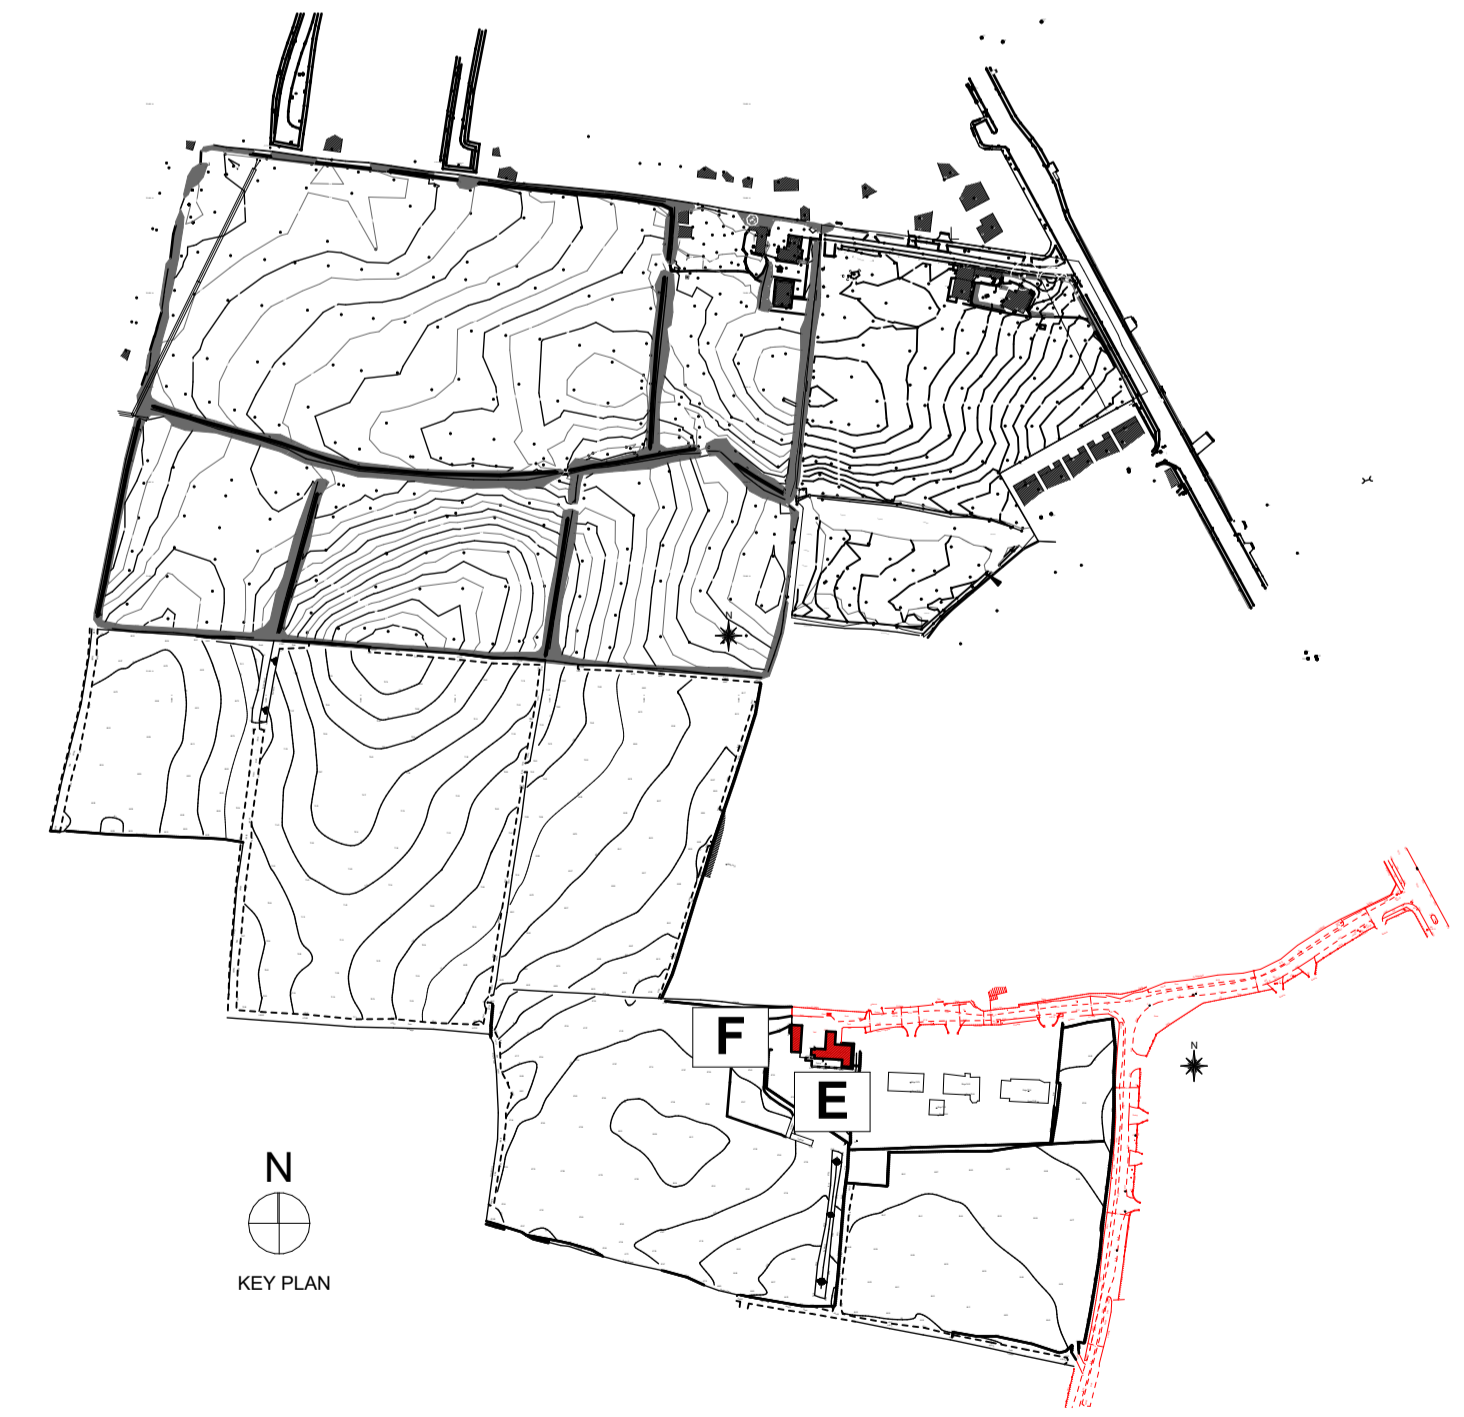


BUILDING E

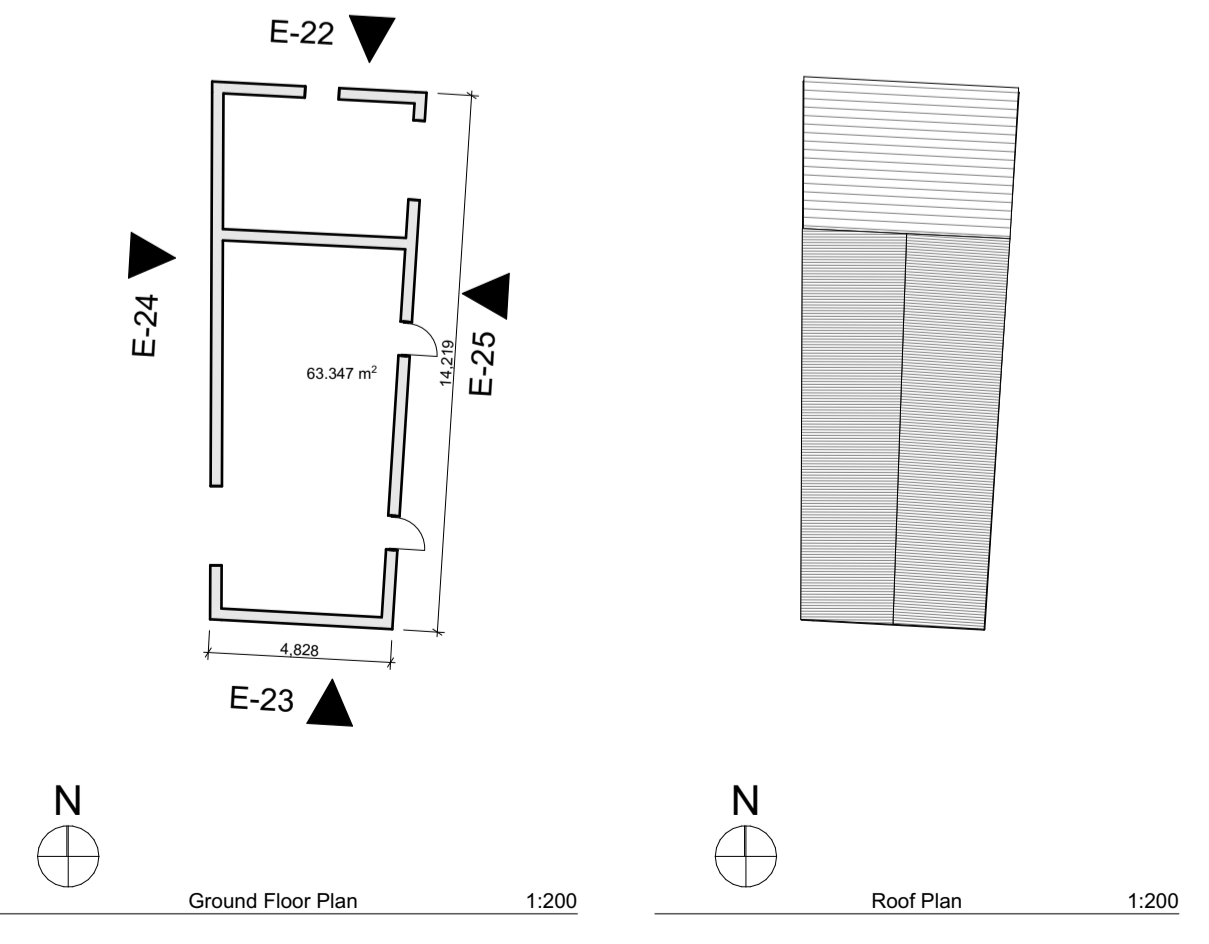

Do not scale from this drawing.
 Use figured dimensions only.
 All errors and omissions to be reported to the Architect.
 This drawing is to be read in conjunction with relevant consultant's drawings.
 All dimensions are in millimetres and all levels are in meters to match Datums unless otherwise noted.
 This drawing is for planning purposes only and not for construction.
 This drawing or design may not be reproduced without permission.
 Refer to siteplan for finished floor levels, orientation & handing.

BUILDING F

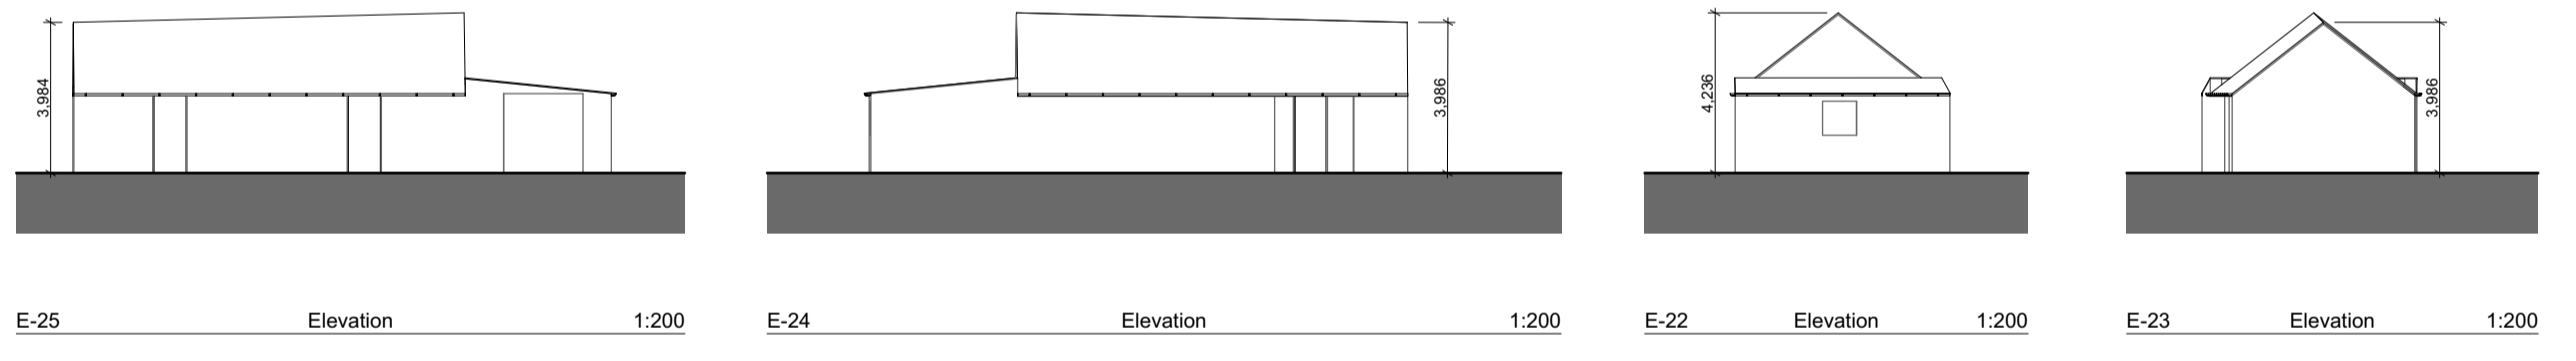

Demolition Plans

	Planning Application	DAVEY + SMITH ARCHITECTS	
		<small>DAVEY + SMITH ARCHITECTS Unit 13, THE SEAPORT BUILDING, 44-45 CLONTARF ROAD, CLONTARF, DUBLIN 3 PH: 01 2447638 EMAIL: info@davey-smith.com WEB: www.davey-smith.com</small>	
Layout ID: D2101-DL03		Scale: 1:200	Job No: D2101
Project: Ashbourne SHD		Series: PLANNING	Date: 31/08/2022
Drawing Name: Buildings E & F - Demolition Drawings		Status: PLANNING	Revision:

THIS DRAWING TO BE READ IN CONJUNCTION WITH RELEVANT CONSULTANTS DRAWINGS - NOTIFY ARCHITECTS OF ANY DISCREPANCIES - CHECK DIMENSIONS ON SITE - USE FIGURE DIMENSIONS ONLY - COPYRIGHT RESERVED FOR DAVEY + SMITH ARCHITECTS LTD.