



**A** Section A-A  
SCALE: 1:250@ A1

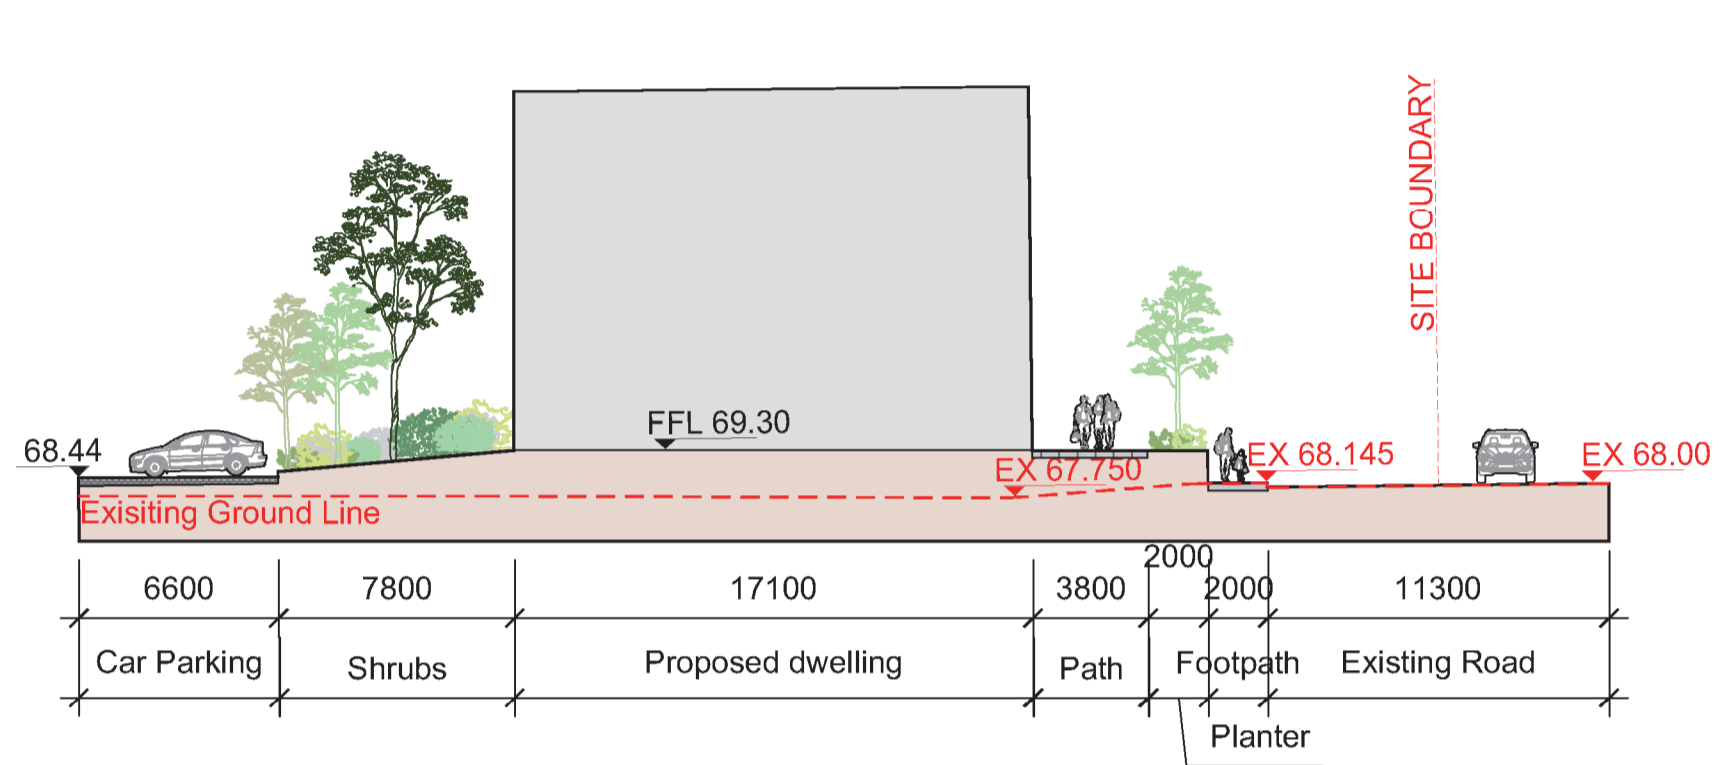


**B** Section B-B  
SCALE: 1:250@ A1

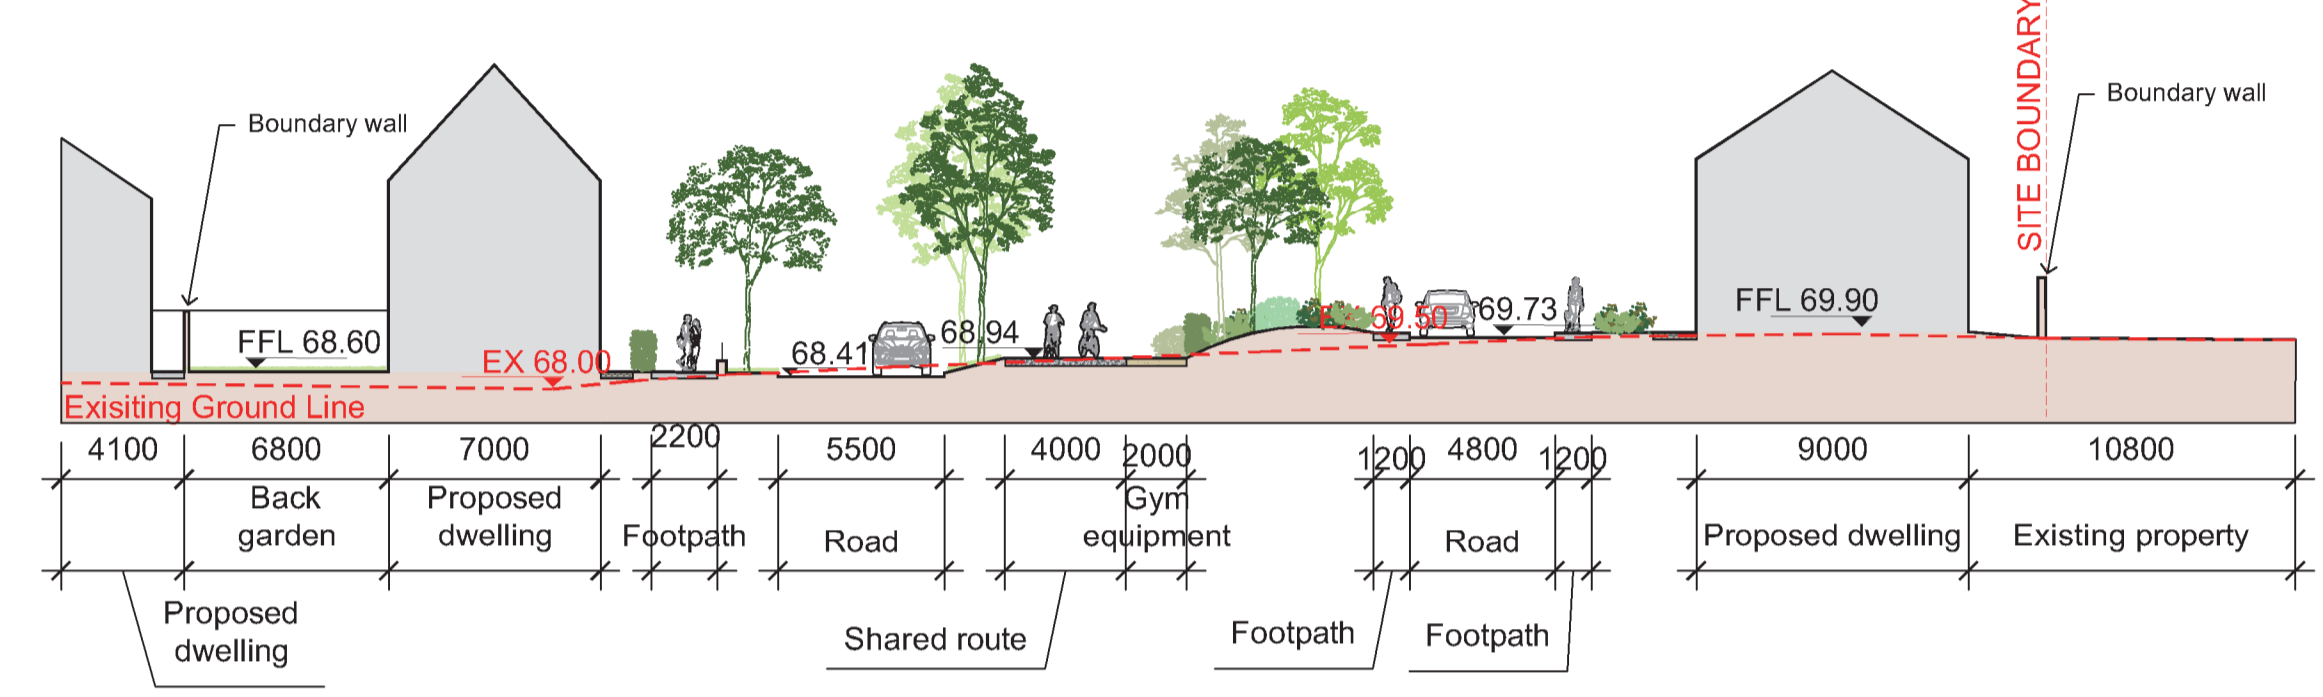


**C** Section C-C  
SCALE: 1:250@ A1



**KEY PLAN**  
1:2500 @A1

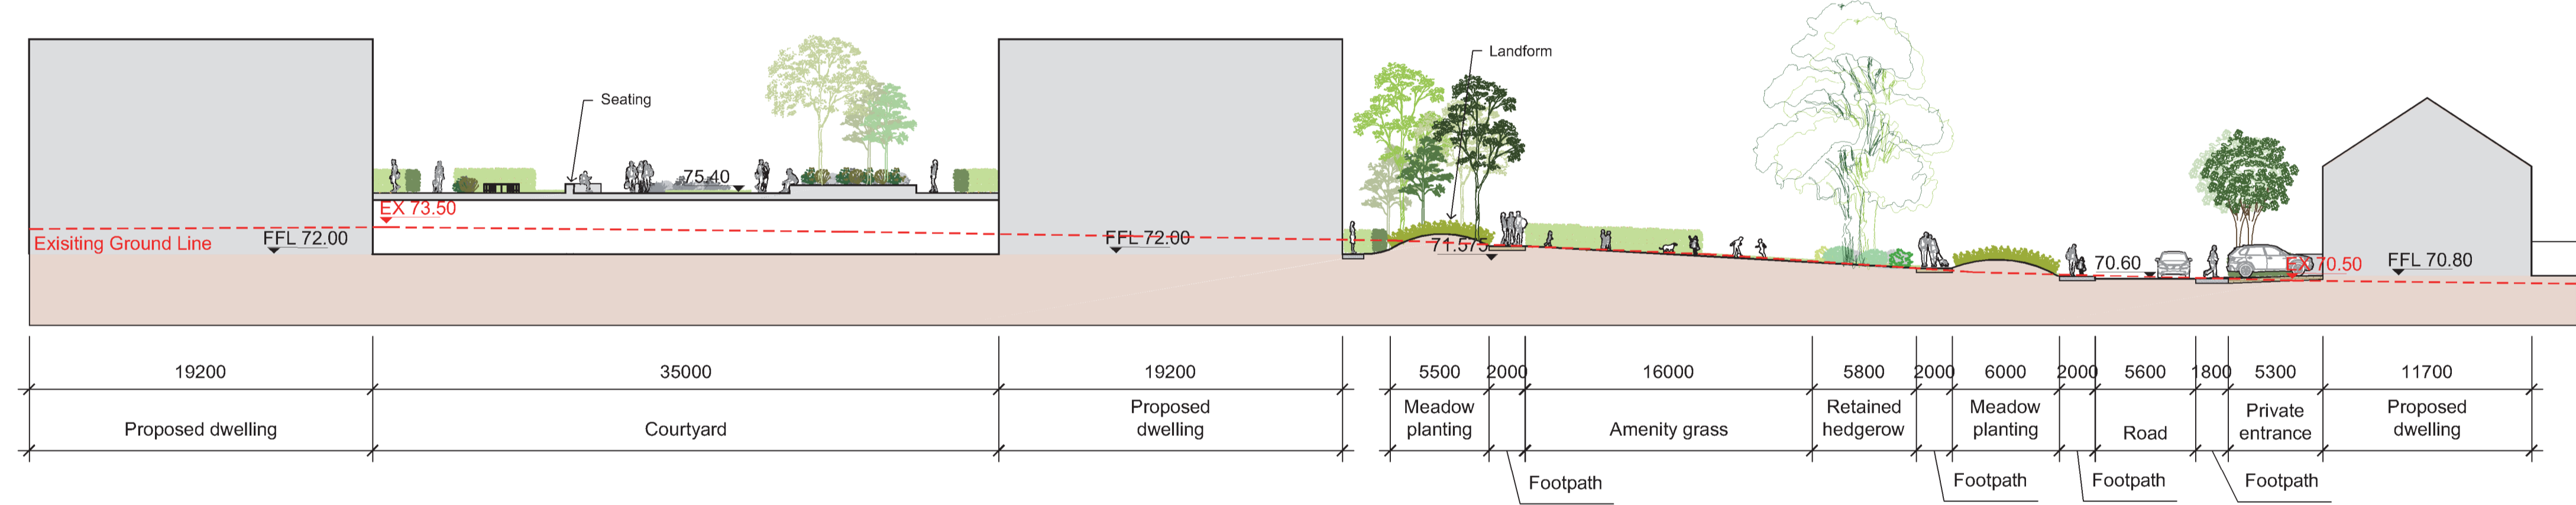

**D** Section D-D  
SCALE: 1:250@ A1

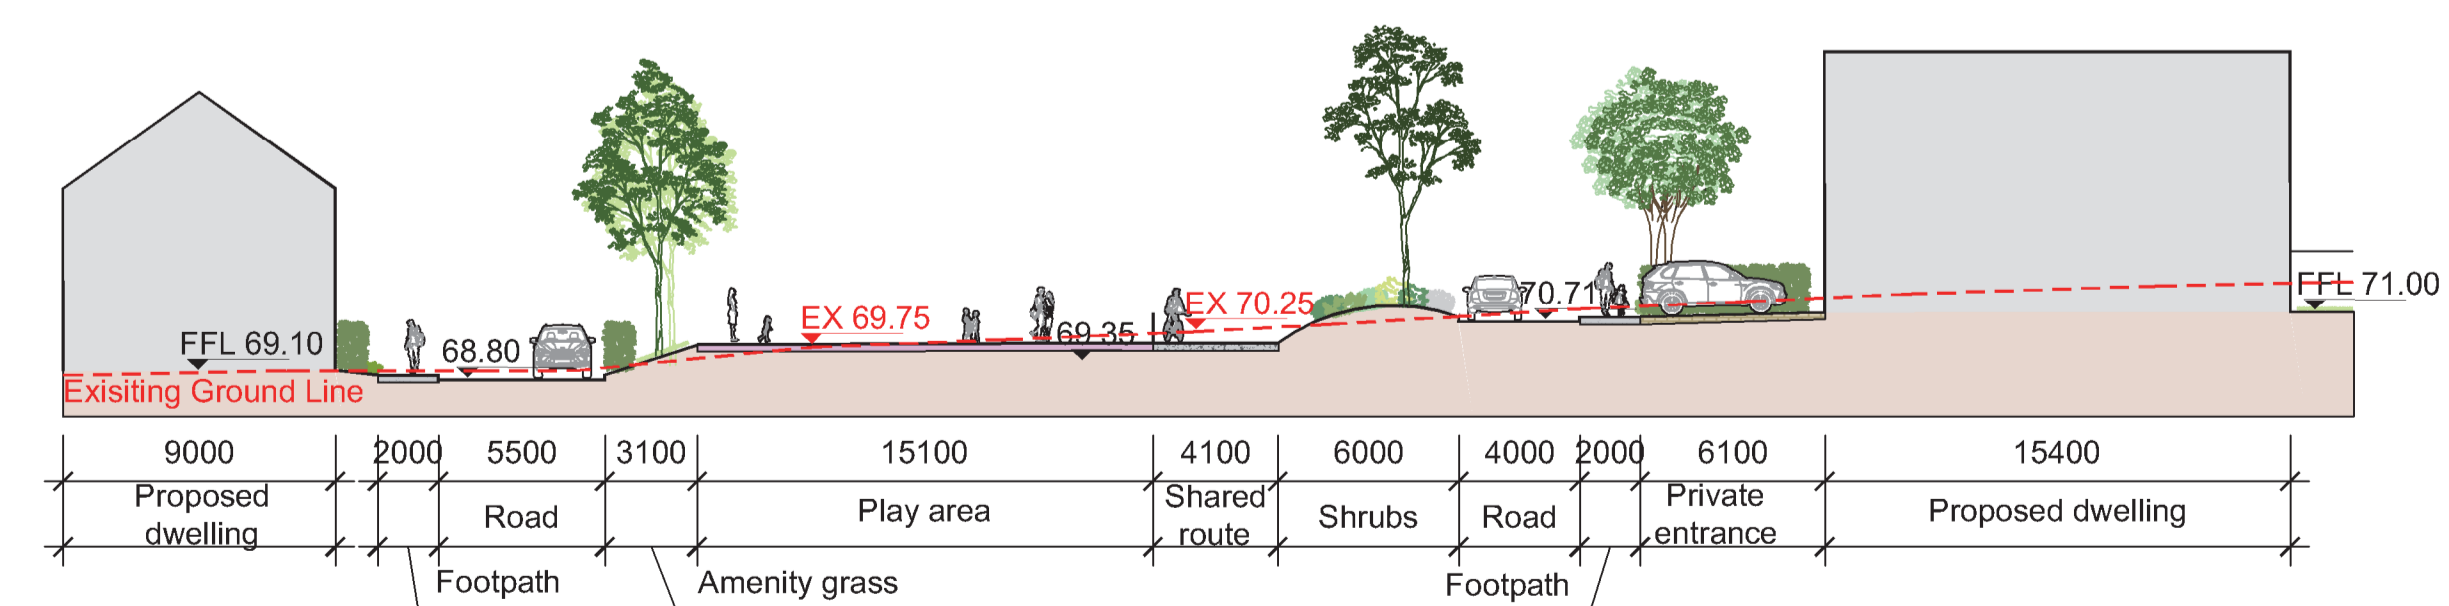

**E** Section E-E  
SCALE: 1:250@ A1

REV	DATE	AMENDMENT
A	02/09/22	Final Submission

**CUNNANE STRATTON REYNOLDS**  
**LAND PLANNING & DESIGN**

DUBLIN OFFICE  
3 MOLESWORTH PLACE DUBLIN 2  
TEL 01 661 0419 FAX 01 661 0431  
EMAIL info@csriandplan.ie



PROJECT:	RESIDENTIAL DEVELOPMENT AT HICKEY'S LANE - ASHBOURNE	DATE:	AUG 2022
DRAWING:	LANDSCAPE SECTIONS A-B-C-D-E	SCALE:	1:250 @ A1
CHECKED:		DRAWN:	FDL
		CHECKED:	LC
DRAWING NO:	21659-3-201		