


F

Section F-F


SCALE: 1:250@ A1

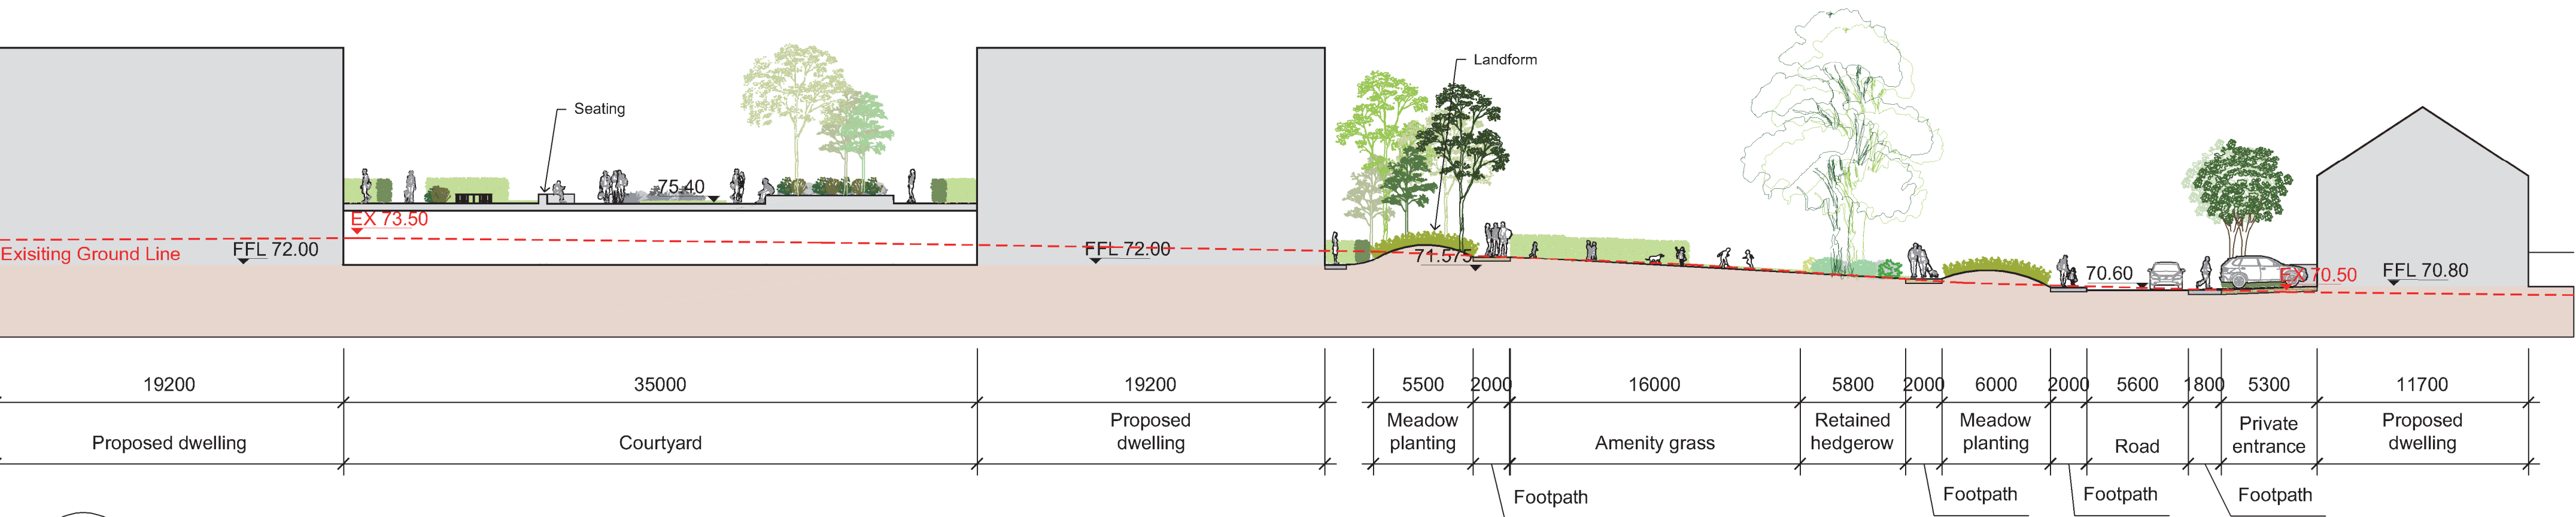

G

Section G-G


SCALE: 1:250@ A1

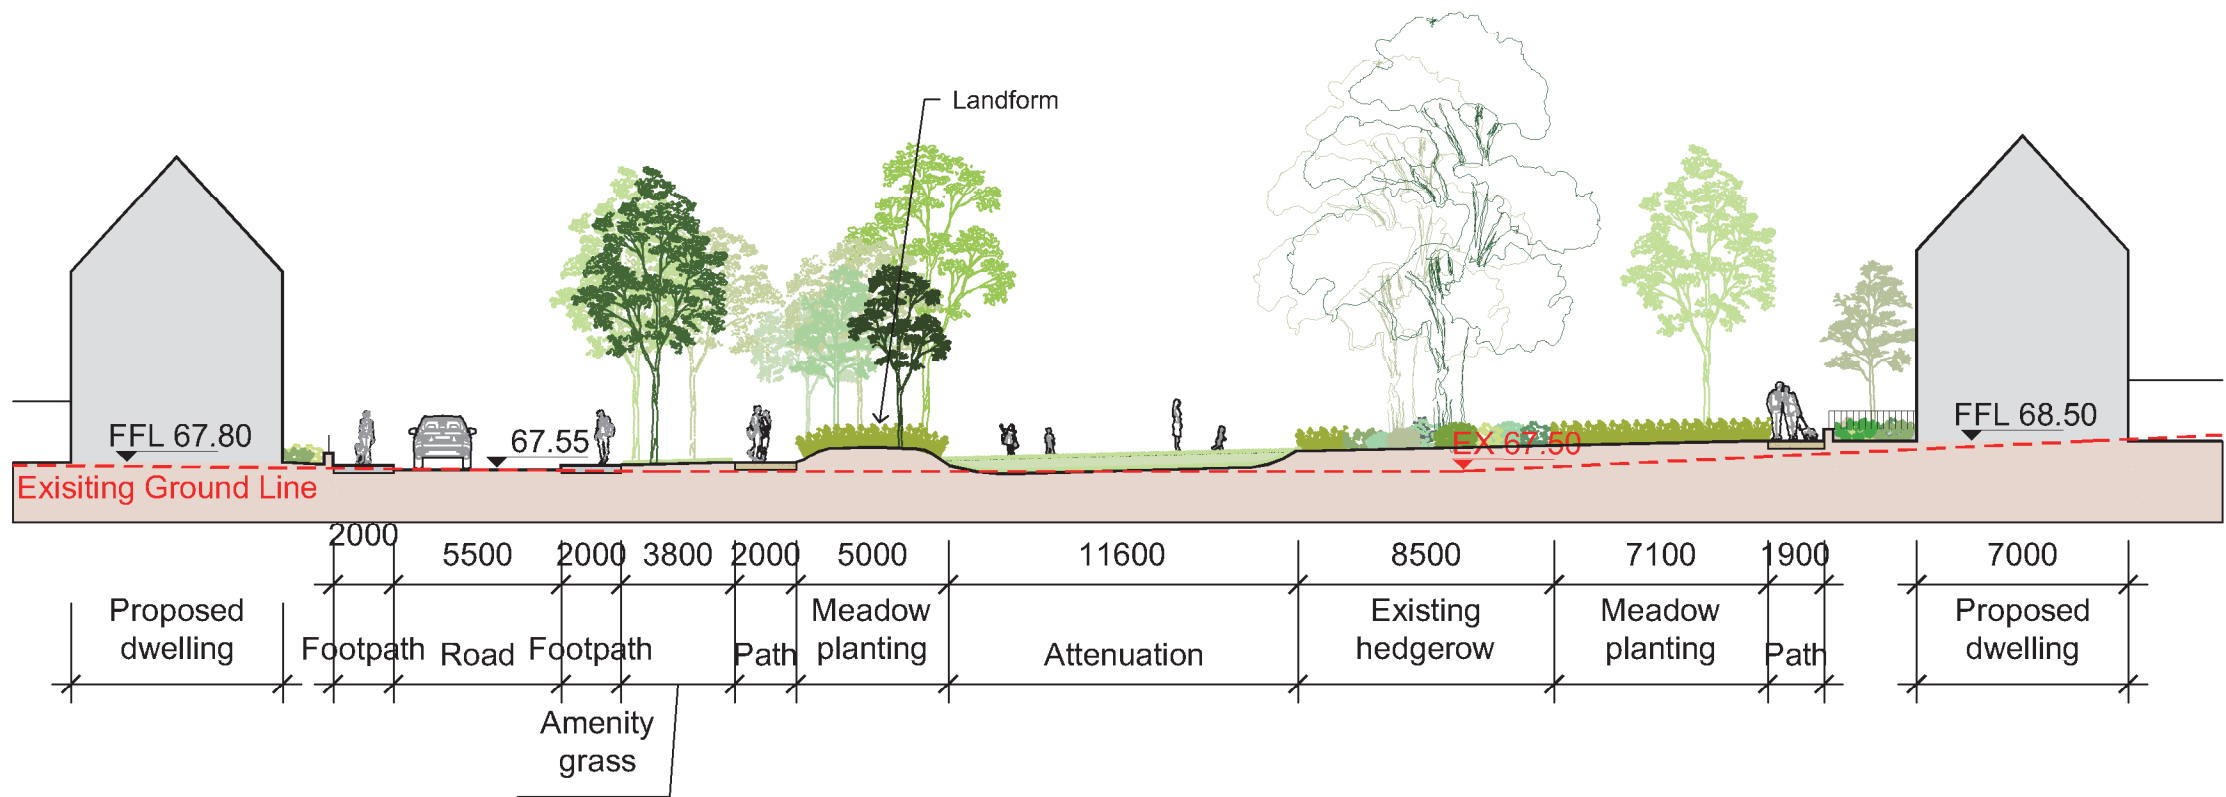

H

Section H-H

SCALE: 1:250@ A1

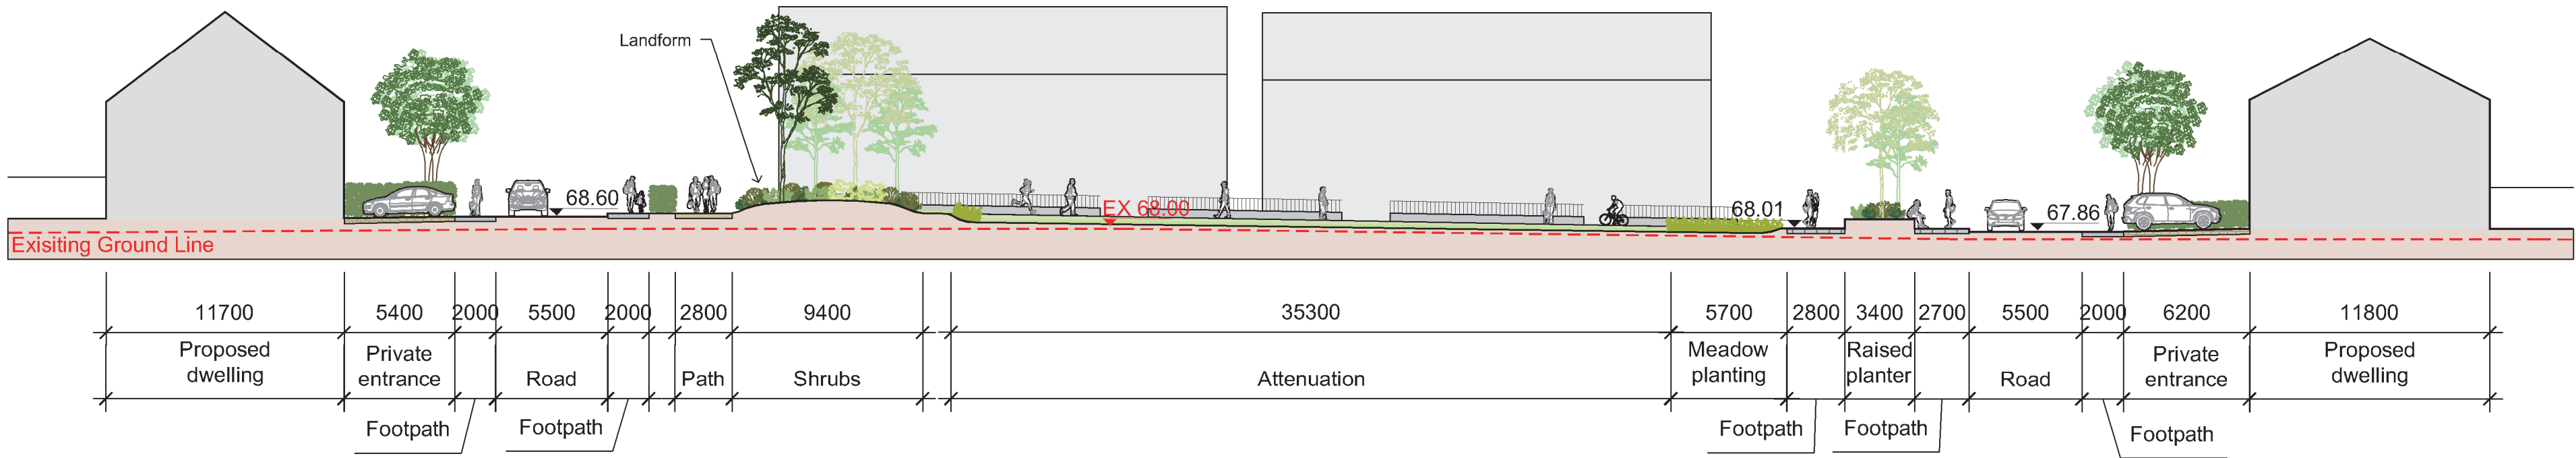

I

Section I-I

SCALE: 1:250@ A1



KEY PLAN
1:2500 @A1

A 02/09/22 Final Submission		
REV	DATE	AMENDMENT

CUNNANE STRATTON REYNOLDS
LAND PLANNING & DESIGN

DUBLIN OFFICE
3 MOLESWORTH PLACE DUBLIN 2
TEL 01 661 0419 FAX 01 661 0431
EMAIL info@csrlandplan.ie



PROJECT: RESIDENTIAL DEVELOPMENT AT HICKEY'S LANE - ASHBOURNE	DATE:	AUG 2022
	SCALE:	1:250 @ A1
	DRAWN: CHECKED:	FDL LC
	DRAWING NO:	21659-3-202