




 Units proposed for Part V

Part V Schedule

Aspect Lands:
 6 no. type F - 18 no 2 Bed apts
 5 no E types - 3 Bed houses

Part V Schedule

Arnub Lands:
 47no. apartments -
 Block B1: 6no. 3b/6p
 18no. 2b/4p
 1no. 2b/3p
 4no. 1b/2p
 9no. G1 Duplex types
 9no. 2b/4p
 9no. 3b Duplex

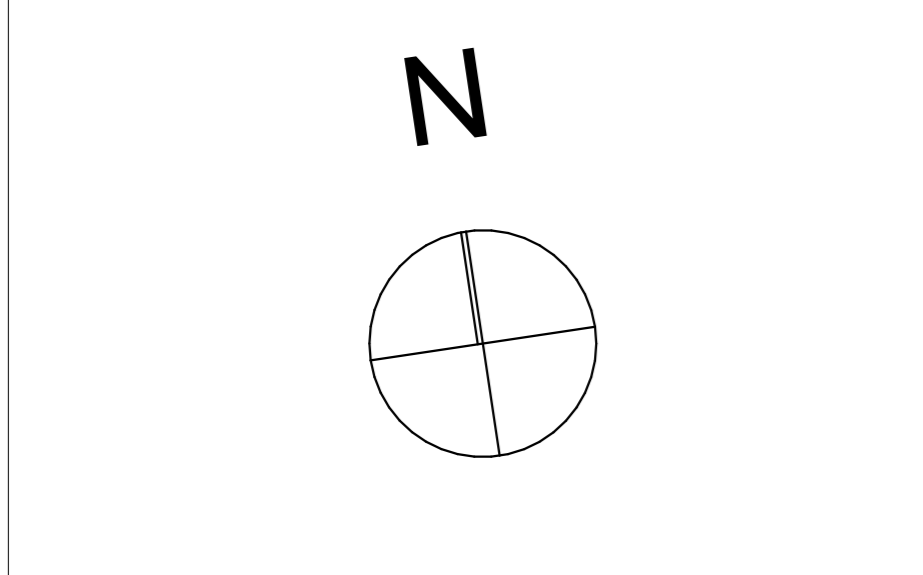

 Site Boundary

RIA	Planning Drawings	DAVEY + SMITH ARCHITECTS
DAVEY + SMITH ARCHITECTS Unit 13, THE SEAPORT BUILDING, 44-45 CLONTARF ROAD, CLONTARF, DUBLIN 3 PH: 01 2447838 EMAIL: info@davey-smith.com WEB: www.davey-smith.com		Scale: 1:1000
Layout ID: D2101.S.11		Job No: 2101
Project: Ashbourne SHD		Series: Planning
Drawing Name: Site Layout - Part V		Date: 11/09/2022
		Status: Current / PI

THIS DRAWING TO BE READ IN CONJUNCTION WITH RELEVANT CONSULTANTS DRAWINGS - NOTIFY ARCHITECTS OF ANY DISCREPANCIES - CHECK DIMENSIONS ON-SITE - USE FIGURE DIMENSIONS ONLY - COPYRIGHT RESERVED FOR DAVEY + SMITH ARCHITECTS LTD