
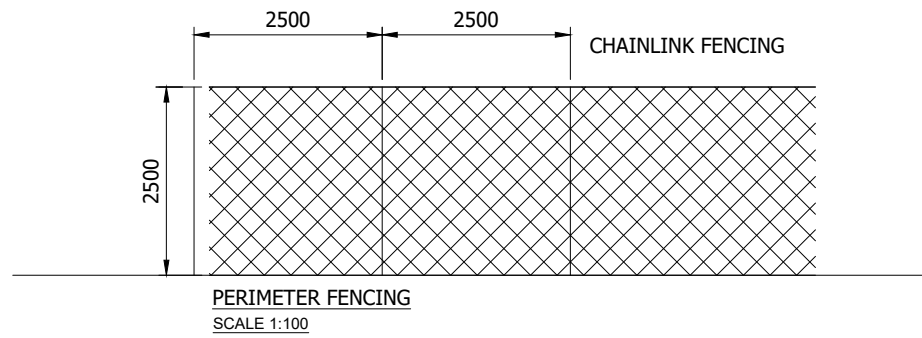


rev.	modifications	by	date

TEMPORARY CONSTRUCTION COMPOUND - PLAN
SCALE 1:200

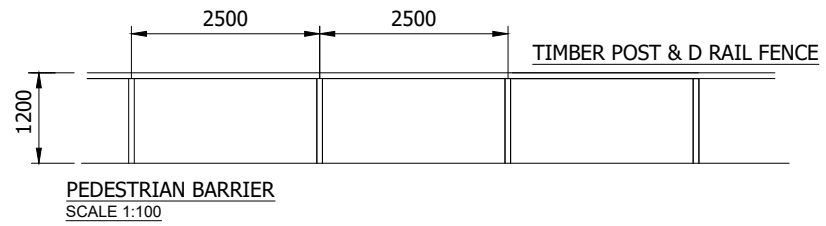

Client **Gortyrhilly Wind DAC**

Project **Proposed Wind Farm at Gortyrhilly, Ballyvourney, Co. Cork**

Stage **Planning**

Title **Temporary Contractors Compound**

Scales **1:200 & 1:100 @ A3**

Surveyed	Prepared By	Checked	Date
	A.McC.	S.M.	15-07-2022

© COPYRIGHT OF JENNINGS O'DONOVAN & PARTNERS LIMITED, CONSULTING ENGINEERS, FINISKILN, SLIGO, IRELAND.
TEL: (0035371) 9161416.
FAX: (0035371) 9161080.
Email: info@jodireland.com
Web: www.jodireland.com

Job No.	Drawing no.	Figure no.	Revision
6225	6225-PL-803	2.16	