


| Proposed Gortyrally Wind Farm Co. Cork |                 |                  |                               |
|--|-----------------|------------------|-------------------------------|
| Turbine No.                            | ITM Easting (m) | ITM Northing (m) | Existing Ground Level (m AOD) |
| T1                                     | 514680.000      | 571824.000       | 416.595                       |
| T2                                     | 515202.687      | 572167.405       | 395.469                       |
| T3                                     | 515679.543      | 571928.530       | 367.330                       |
| T4                                     | 516128.564      | 571873.408       | 344.890                       |
| T5                                     | 516657.641      | 571816.859       | 338.926                       |
| T6                                     | 516168.645      | 572451.468       | 341.179                       |
| T7                                     | 515652.241      | 572674.507       | 363.236                       |
| T8                                     | 515483.825      | 572993.920       | 302.215                       |
| T9                                     | 515769.474      | 573426.672       | 288.997                       |
| T10                                    | 516329.340      | 572862.857       | 381.505                       |
| T11                                    | 516794.049      | 572483.804       | 306.825                       |
| T12                                    | 516818.699      | 573308.485       | 326.022                       |
| T13                                    | 517195.080      | 573067.183       | 284.051                       |
| T14                                    | 517591.630      | 572861.806       | 296.078                       |
| Met Mast                               | 515285.628      | 572590.645       | 323.308                       |

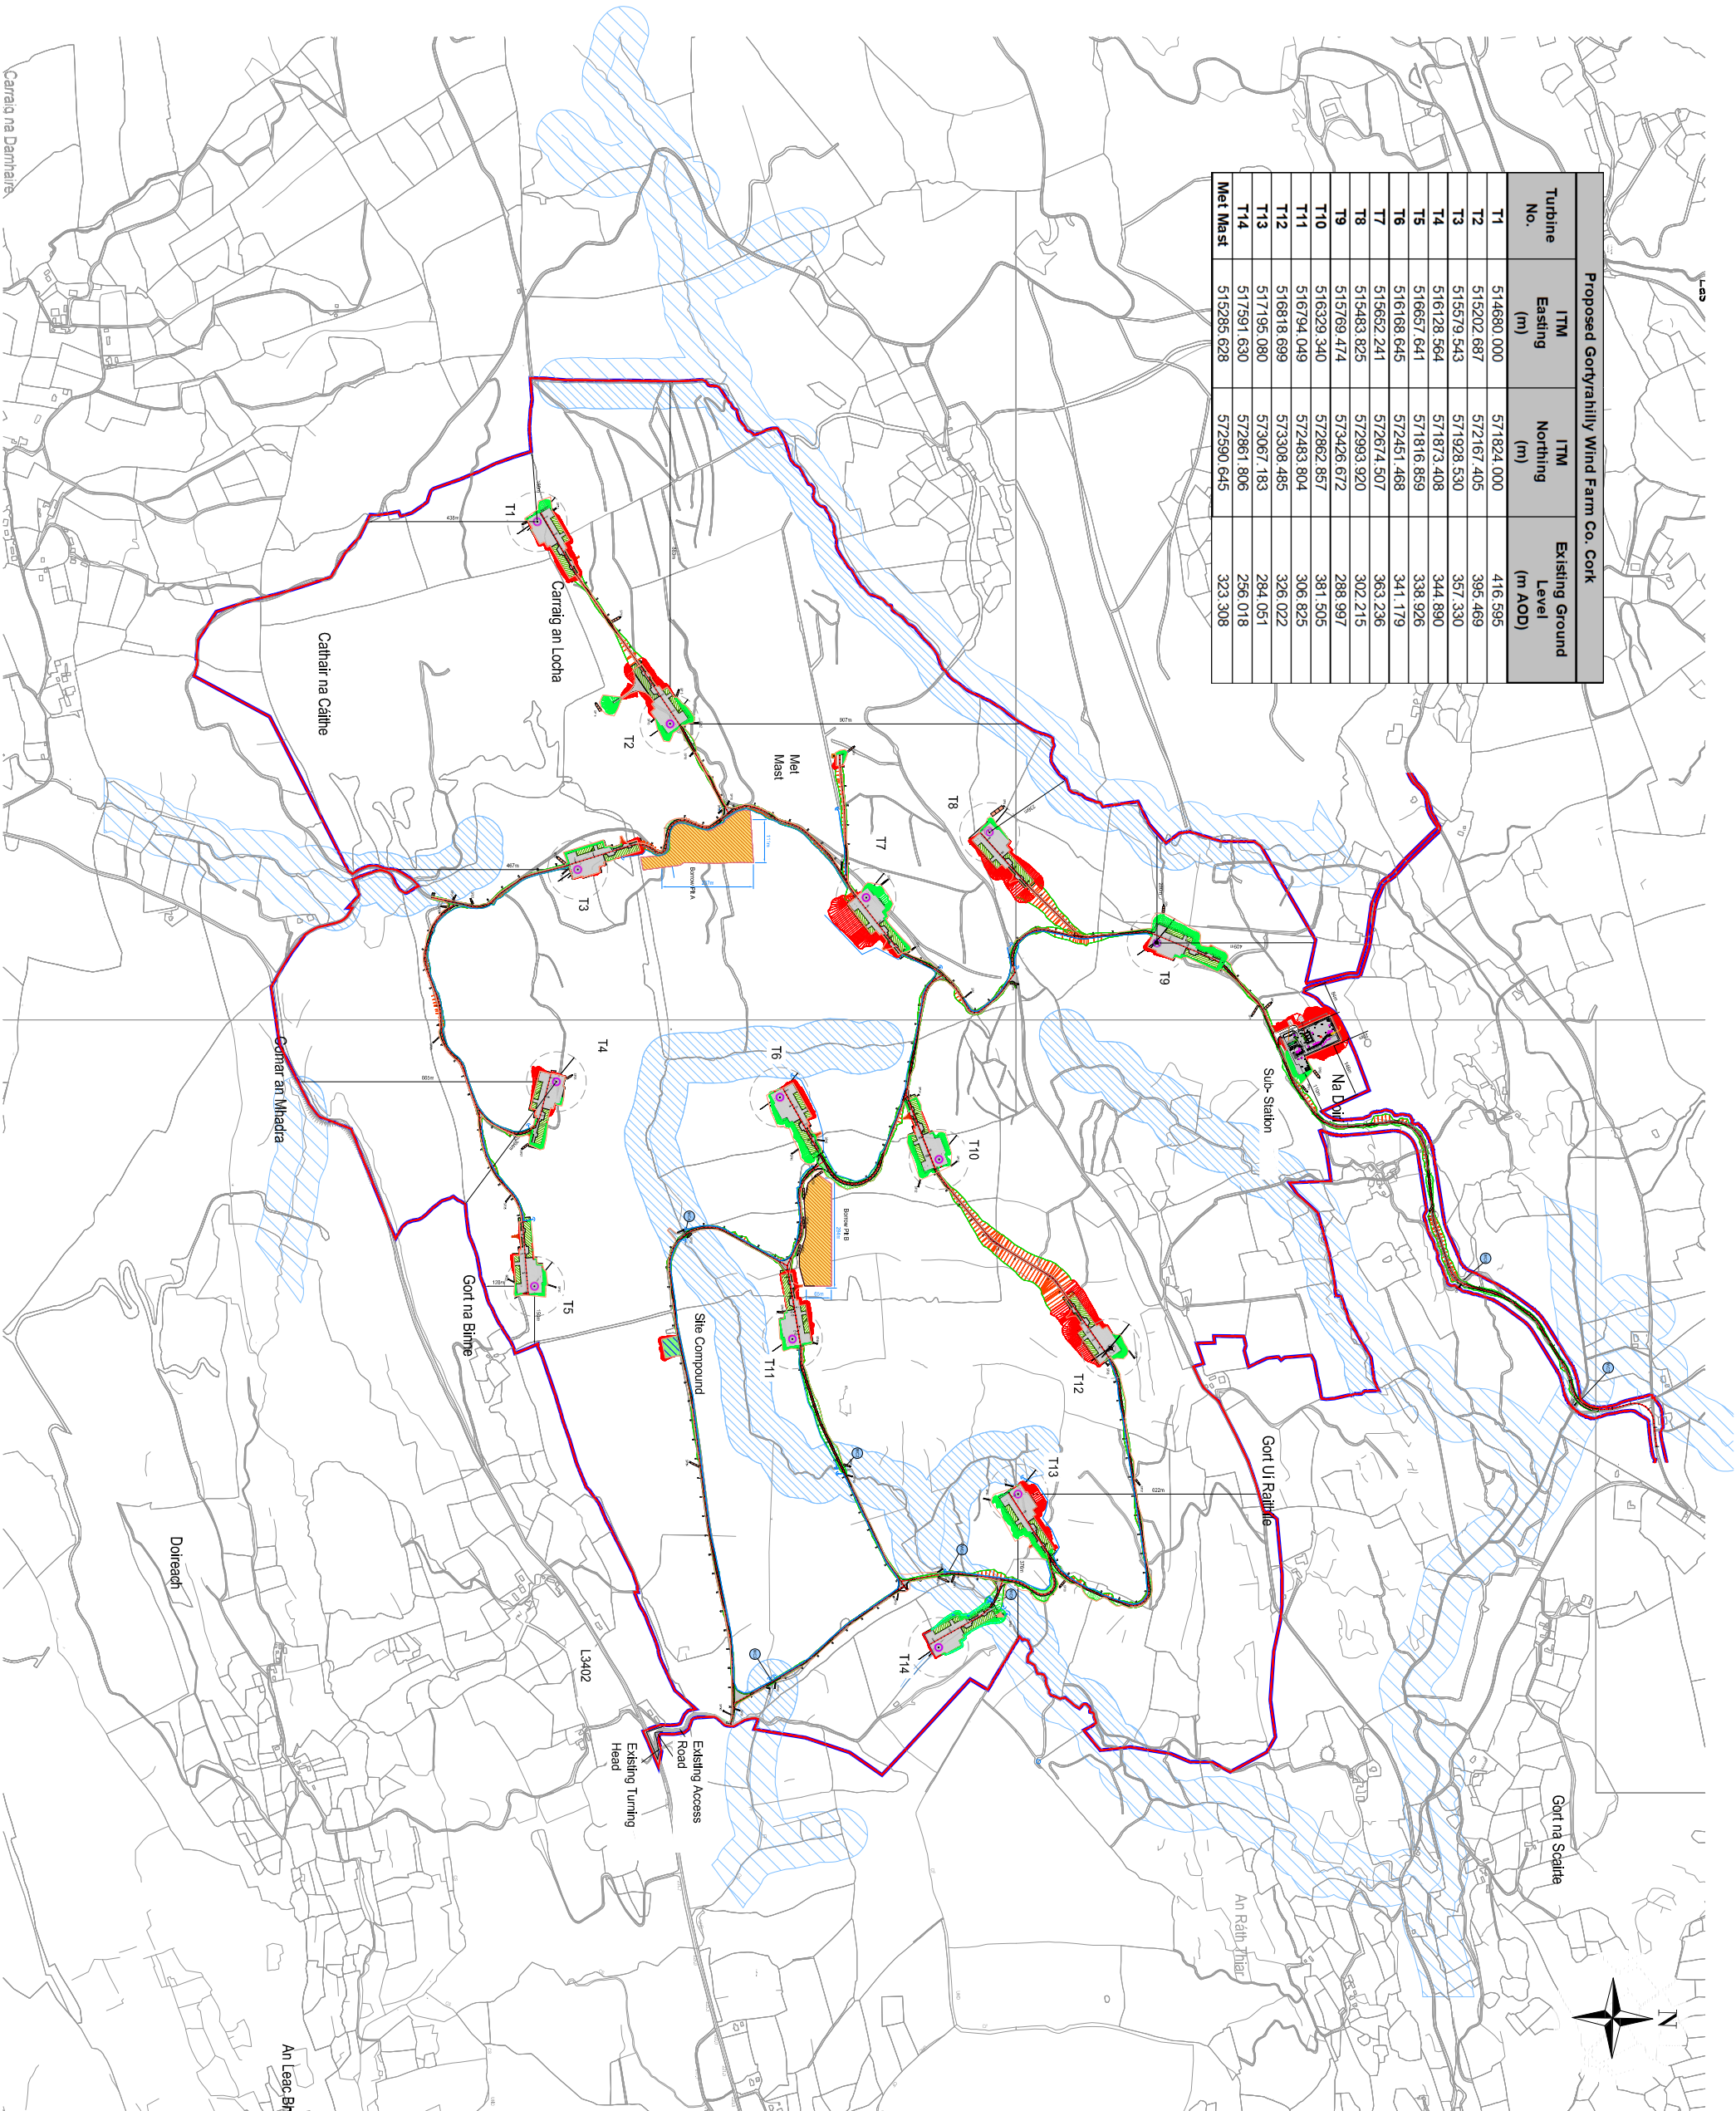

**Legend**

- Land where the Applicant has ownership or beneficial interest
- Planning Application Boundary
- Proposed Wind Turbine
- Proposed Crane Handstand
- Proposed Site Access Road
- Existing Site Track to be upgraded
- Proposed Cut Area
- Proposed Filled Area
- Dirty Water Drain
- Clean Water Drain
- Culvert
- Settlement Pond
- Buffered Outlet
- Watercourse Crossing
- Existing Watercourse
- Existing Watercourse with 65m buffer
- Proposed Borrow Pit
- Proposed Meteorological Mast
- Proposed Temporary Construction Compound
- Contours of existing ground elevation

Ordnance Survey Ireland Licence No.CYAL50165986  
 OS Survey © Ordnance Survey Ireland / Government of Ireland  
 National Mapping Agency OS Sheets: 6324, 6325, 6369 & 6370

| rev. | modifications | by | date |
|------|---------------|----|------|
|      |               |    |      |

**Client**  
 Gortyrally Wind DAC

**Project**  
 Proposed Wind Farm at Gortyrally Td., Ballyvourney, Co. Cork.

**Stage**  
 Planning

**Title**  
 Site Layout Keyplan

**Scales**  
 Not To Scale

| Surveyed | Prepared by | Checked | Date       |
|----------|-------------|---------|------------|
|          | A.M.C.      | S.M.    | 15-07-2022 |

© COPYRIGHT OF  
**JENNINGS O'DONOVAN & PARTNERS LIMITED,**  
 CONSULTING ENGINEERS,  
 FINISKILIN,  
 SLIGO,  
 IRELAND.

TEL: 00353(71) 916416  
 FAX: 00353(71) 916080  
 Email: info@jodireland.com  
 Web: www.jodireland.com

| Job No. | Drawing no. | Figure No. | Revision |
|---------|-------------|------------|----------|
| 6225    | 6225-PL-100 | 2.6        |          |