




TYPICAL SECTION THROUGH NEW SITE ROAD UPON COMPLETION
SCALE 1:50

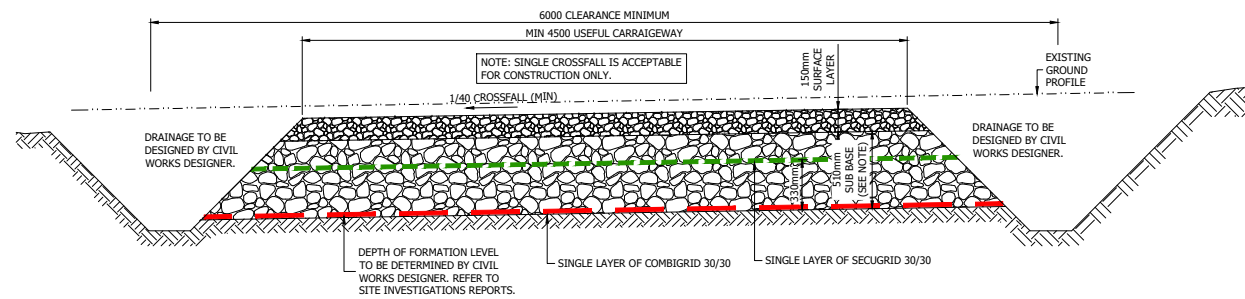

TYPICAL SECTION THROUGH NEW SITE ROAD CONSTRUCTION PHASE (CBR BETWEEN 1% and 2%)
SCALE 1:50

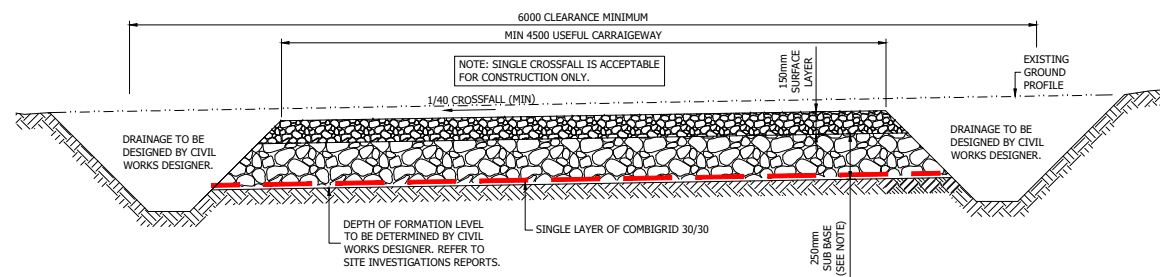

TYPICAL SECTION THROUGH NEW SITE ROAD CONSTRUCTION PHASE (CBR BETWEEN 2% and 4%)
SCALE 1:50

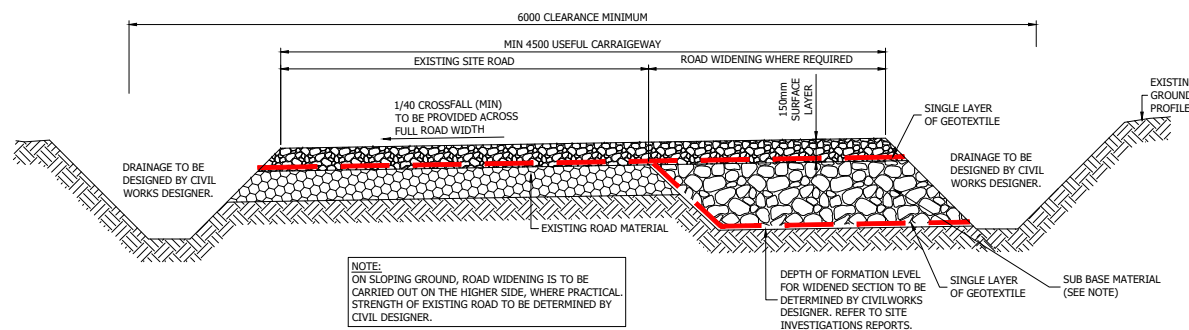

TYPICAL ROAD WIDENING ON EXISTING SITE ROADS WHERE REQUIRED CONSTRUCTION PHASE
SCALE 1:50

rev.	modifications	by	date

Client	Gortyrhilly Wind DAC		
Project	Proposed Wind Farm at Gortyrhilly, Ballyvourney, Co. Cork		
Stage	Planning		
Title	Road Construction Details Sheet 1 of 2		
Scales	As Noted		
Surveyed	Prepared By	Checked	Date
	A.McC.	S.M.	01-11-2021

© COPYRIGHT OF JENNINGS O'DONOVAN & PARTNERS LIMITED, CONSULTING ENGINEERS, FINISKILN, SLIGO, IRELAND.
TEL. (0035371) 9161416.
FAX. (0035371) 9161080.
Email. info@jodireland.com
Web. www.jodireland.com

Job No.	Drawing no.	Figure	Revision
6225	6225-PL-401	2.7	