



TYPICAL SECTION - NEW FLOATING ROAD - (CBR = 1%)  
SCALE 1:50

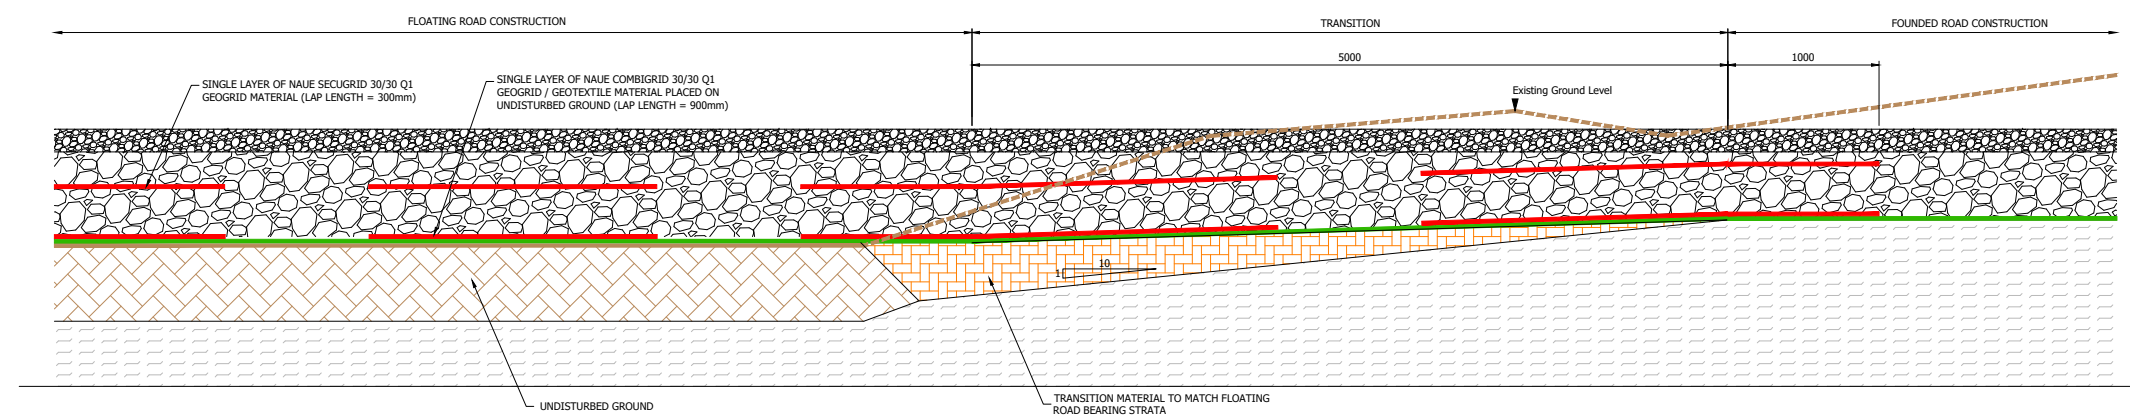

TRANSITION BETWEEN FLOATING AND FOUNDED ROAD  
SCALE 1:50

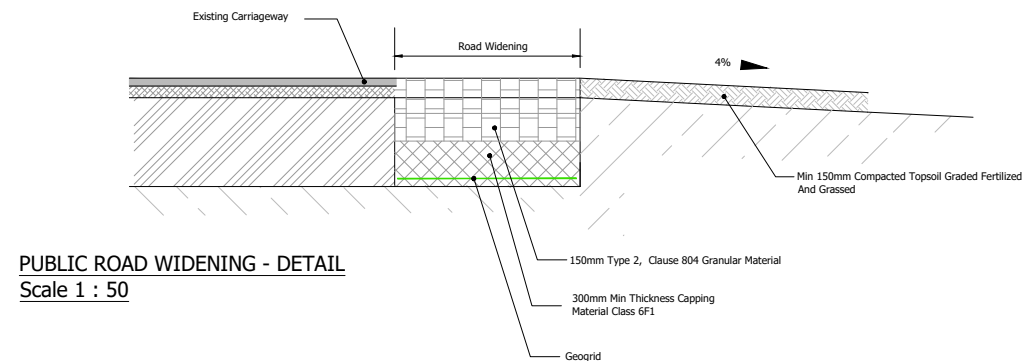

PUBLIC ROAD WIDENING - DETAIL  
Scale 1 : 50

rev.	modifications	by	date

Client	Gortyrhill Wind DAC		
Project	Proposed Wind Farm at Gortyrhill, Ballyvourney, Co. Cork		
Stage	Planning		
Title	Road Construction Details Sheet 2 of 2		
Scales	1:50 (A3)		
Surveyed	Prepared By	Checked	Date
	A.McC.	S.M.	01-11-2021

© COPYRIGHT OF JENNINGS O'DONOVAN & PARTNERS LIMITED, CONSULTING ENGINEERS, FINISKLIN, SLIGO, IRELAND.  
 TEL. (0035371) 9161416.  
 FAX. (0035371) 9161080.  
 Email. info@jodireland.com  
 Web. www.jodireland.com



Job No.	Drawing no.	Figure	Revision
6225	6225-PL-402	2.8	