




**ELEVATION**  
Scale 1:500

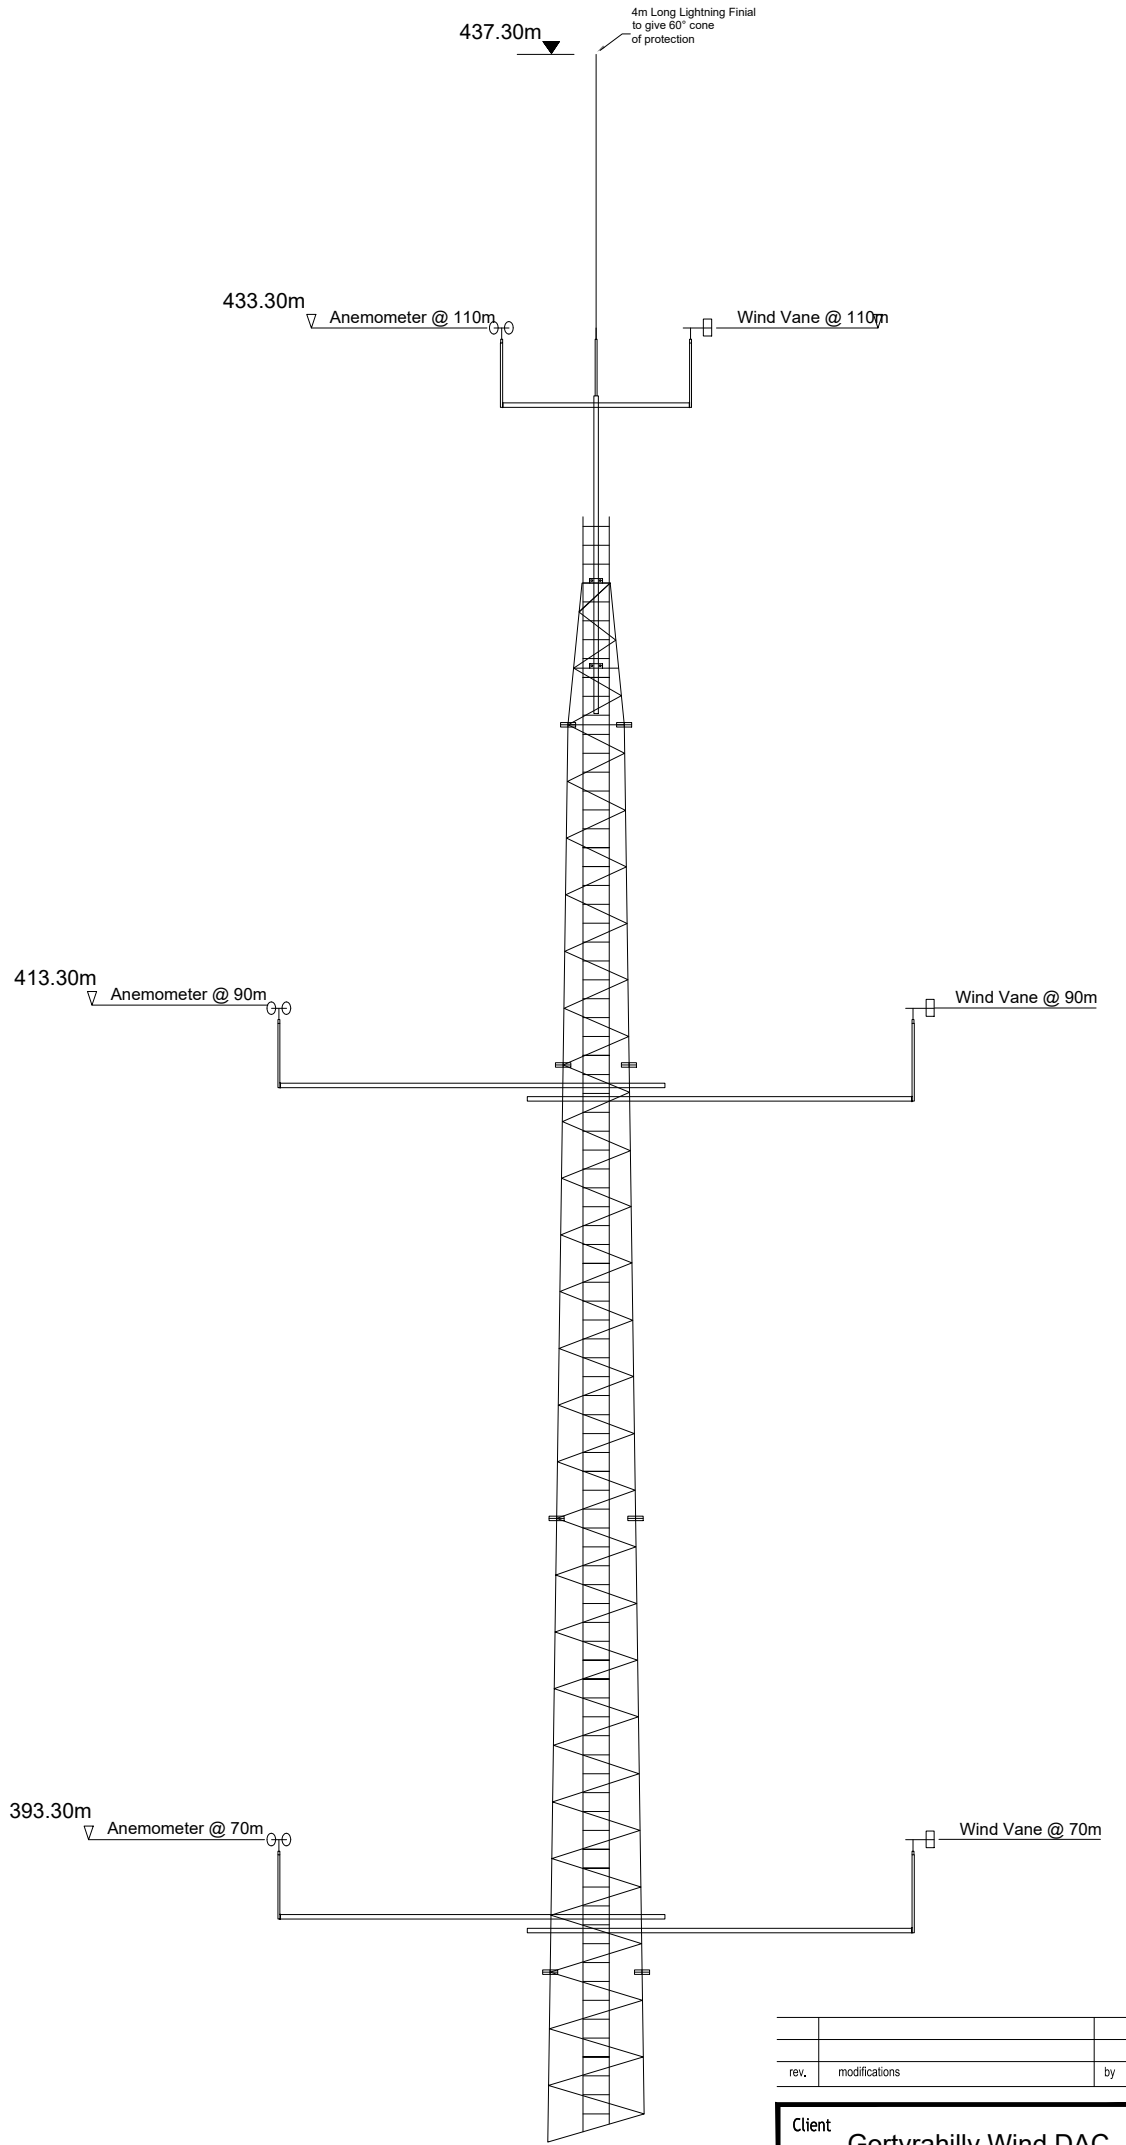

**ANEMOMETER & WIND VANE LOCATIONS**  
Scale 1:250

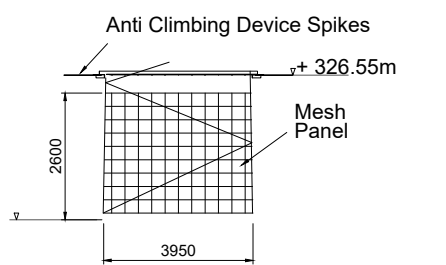

**SECURITY PANEL TO BASE OF TOWER**  
Scale 1:200

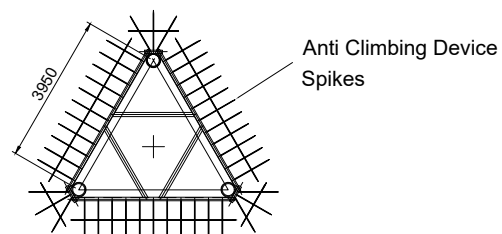

**ANTI CLIMBING DEVICE**  
Scale 1:200

rev.	modifications	by	date

Client	Gortyrhilly Wind DAC		
Project	Proposed Wind Farm at Gortyrhilly, Ballyvourney, Co. Cork		
Stage	Planning		
Title	Proposed 110m Met Mast, Details		
Scales			
As Noted A3			
Surveyed	Prepared By	Checked	Date
	A.McC.	S.M.	015-07-2022

© COPYRIGHT OF  
JENNINGS O'DONOVAN & PARTNERS LIMITED,  
CONSULTING ENGINEERS,  
FINISKLIN,  
SLIGO,  
IRELAND.

TEL. (0035371) 9161416.  
FAX. (0035371) 9161080.  
Email. info@jodireland.com  
Web. www.jodireland.com

Job No.	Drawing no.	Figure	Revision
6225	6225-PL-801	2.9	