




TYPICAL SECTION THROUGH NEW SITE ROAD HANDOVER PHASE
SCALE 1:50

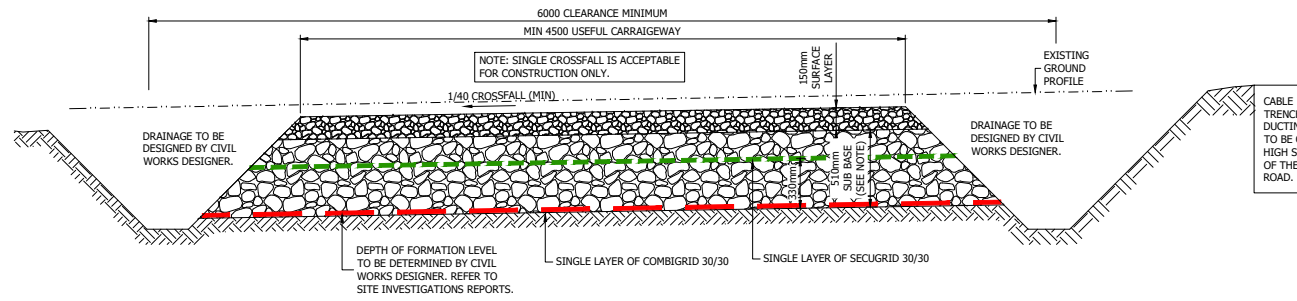

TYPICAL SECTION THROUGH NEW SITE ROAD CONSTRUCTION PHASE (CBR BETWEEN 1% and 2%)
SCALE 1:50

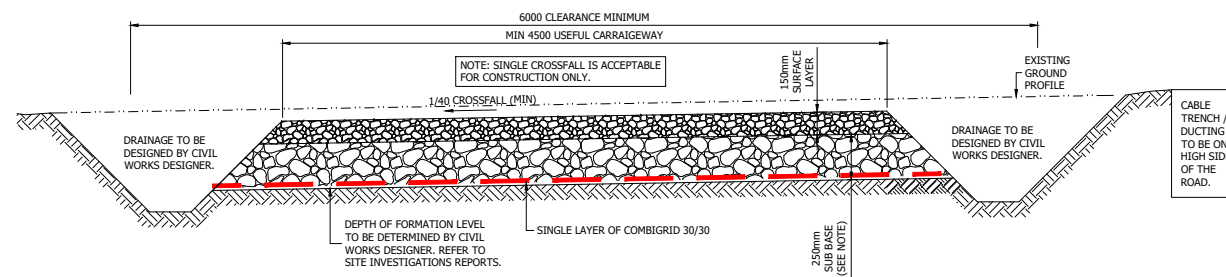

TYPICAL SECTION THROUGH NEW SITE ROAD CONSTRUCTION PHASE (CBR BETWEEN 2% and 4%)
SCALE 1:50

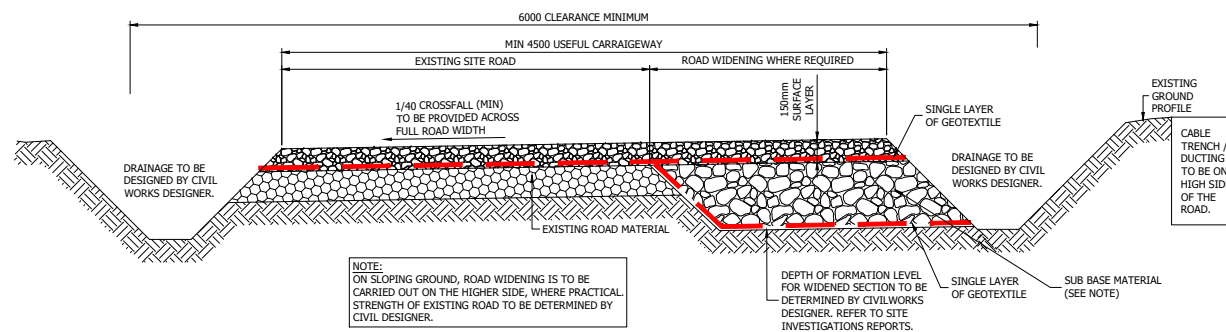

TYPICAL ROAD WIDENING ON EXISTING SITE ROADS WHERE REQUIRED CONSTRUCTION PHASE
SCALE 1:50

rev.	modifications	by	date

Client Gortyrhilly Wind DAC			
Project Proposed Wind Farm at Gortyrhilly, Ballyvourney, Co. Cork			
Stage Planning			
Title Road Construction Details Sheet 1 of 2			
Scales As Noted			
Surveyed	Prepared By A.McC.	Checked S.M.	Date 01-11-2021

© COPYRIGHT OF
JENNINGS O'DONOVAN & PARTNERS LIMITED,
CONSULTING ENGINEERS,
FINISKLIN,
SLIGO,
IRELAND.
TEL. (0035371) 9161416.
FAX. (0035371) 9161080.
Email. info@jodireland.com
Web. www.jodireland.com



Job No. 6225	Drawing no. 6225-PL-401	Revision
-----------------	----------------------------	----------