


TYPICAL SECTION - NEW FLOATING ROAD - (CBR = 1%)
SCALE 1:50

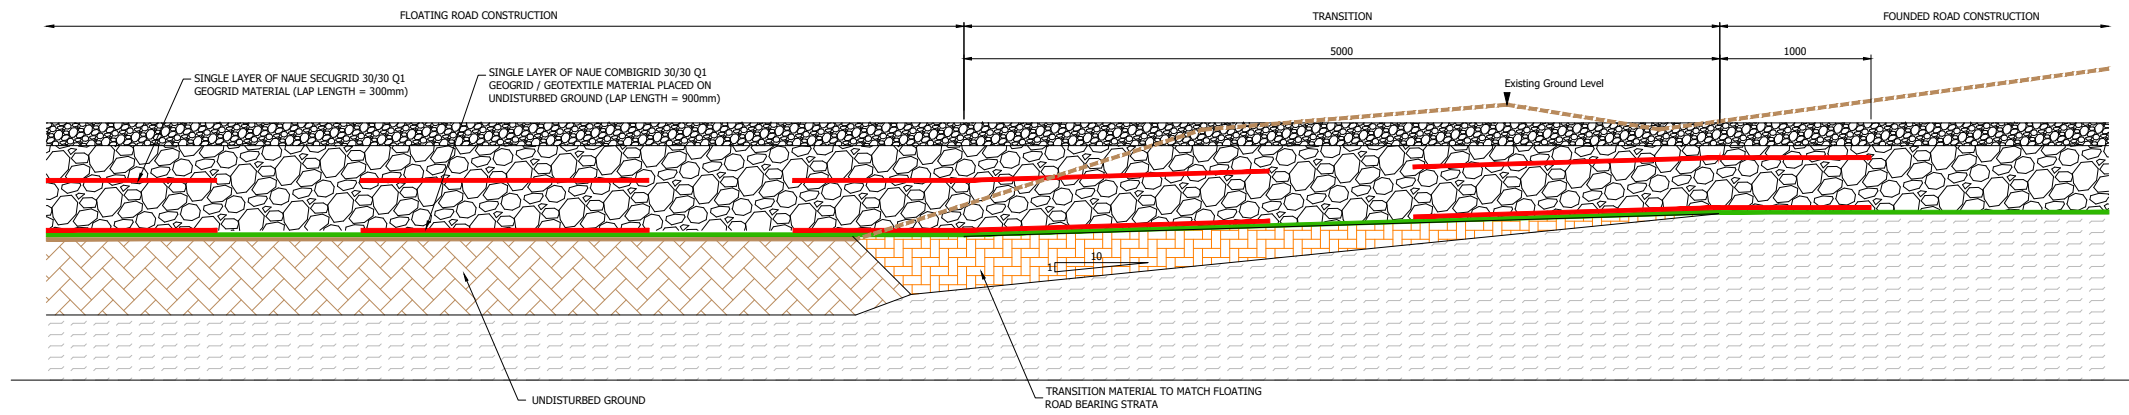

TRANSITION BETWEEN FLOATING AND FOUNDED ROAD
SCALE 1:50

rev.	modifications	by	date

Client
Gortyrhilly Wind DAC

Project
Proposed Wind Farm at Gortyrhilly, Ballyvourney, Co. Cork

Stage
Planning

Title
Road Construction Details Sheet 2 of 2

Scales
1:50 (A3)

Surveyed	Prepared By	Checked	Date
	A.McC.	S.M.	01-11-2021

© COPYRIGHT OF
JENNINGS O'DONOVAN & PARTNERS LIMITED,
CONSULTING ENGINEERS,
FINISKLIN,
SLIGO,
IRELAND.
TEL. (0035371) 9161416.
FAX. (0035371) 9161080.
Email. info@jodireland.com
Web. www.jodireland.com



Job No.	Drawing no.	Revision
6225	6225-PL-402	