

- Legend**
- Planning Application Boundary
 - Proposed Wind Turbine
 - Proposed Crane Hardstand

Ordnance Survey Ireland Licence No. CYAL50165696
 © Ordnance Survey Ireland / Government of Ireland

rev.	modifications	by	date

Client
Gortyrhilly Wind DAC

Project
Proposed Wind Farm
at Gortyrhilly Td.,
Ballyvourney, Co. Cork.

Stage
Planning


Title
Turbine Delivery Route
Index Map

Scales
1:10,000 @ A1 (1:20,000 @ A3)

Surveyed	Prepared By	Checked	Date
	JD	S.M.	08/2022

© COPYRIGHT OF
JENNINGS O'DONOVAN & PARTNERS LIMITED,
CONSULTING ENGINEERS,
FINISKLIN,
SLIGO,
IRELAND.
TEL. (0035371) 9161416.
FAX. (0035371) 9161080.
Email. info@jodireland.com
Web. www.jodireland.com

Job No.	Drawing no.	Revision
6225	6225-PL-250	

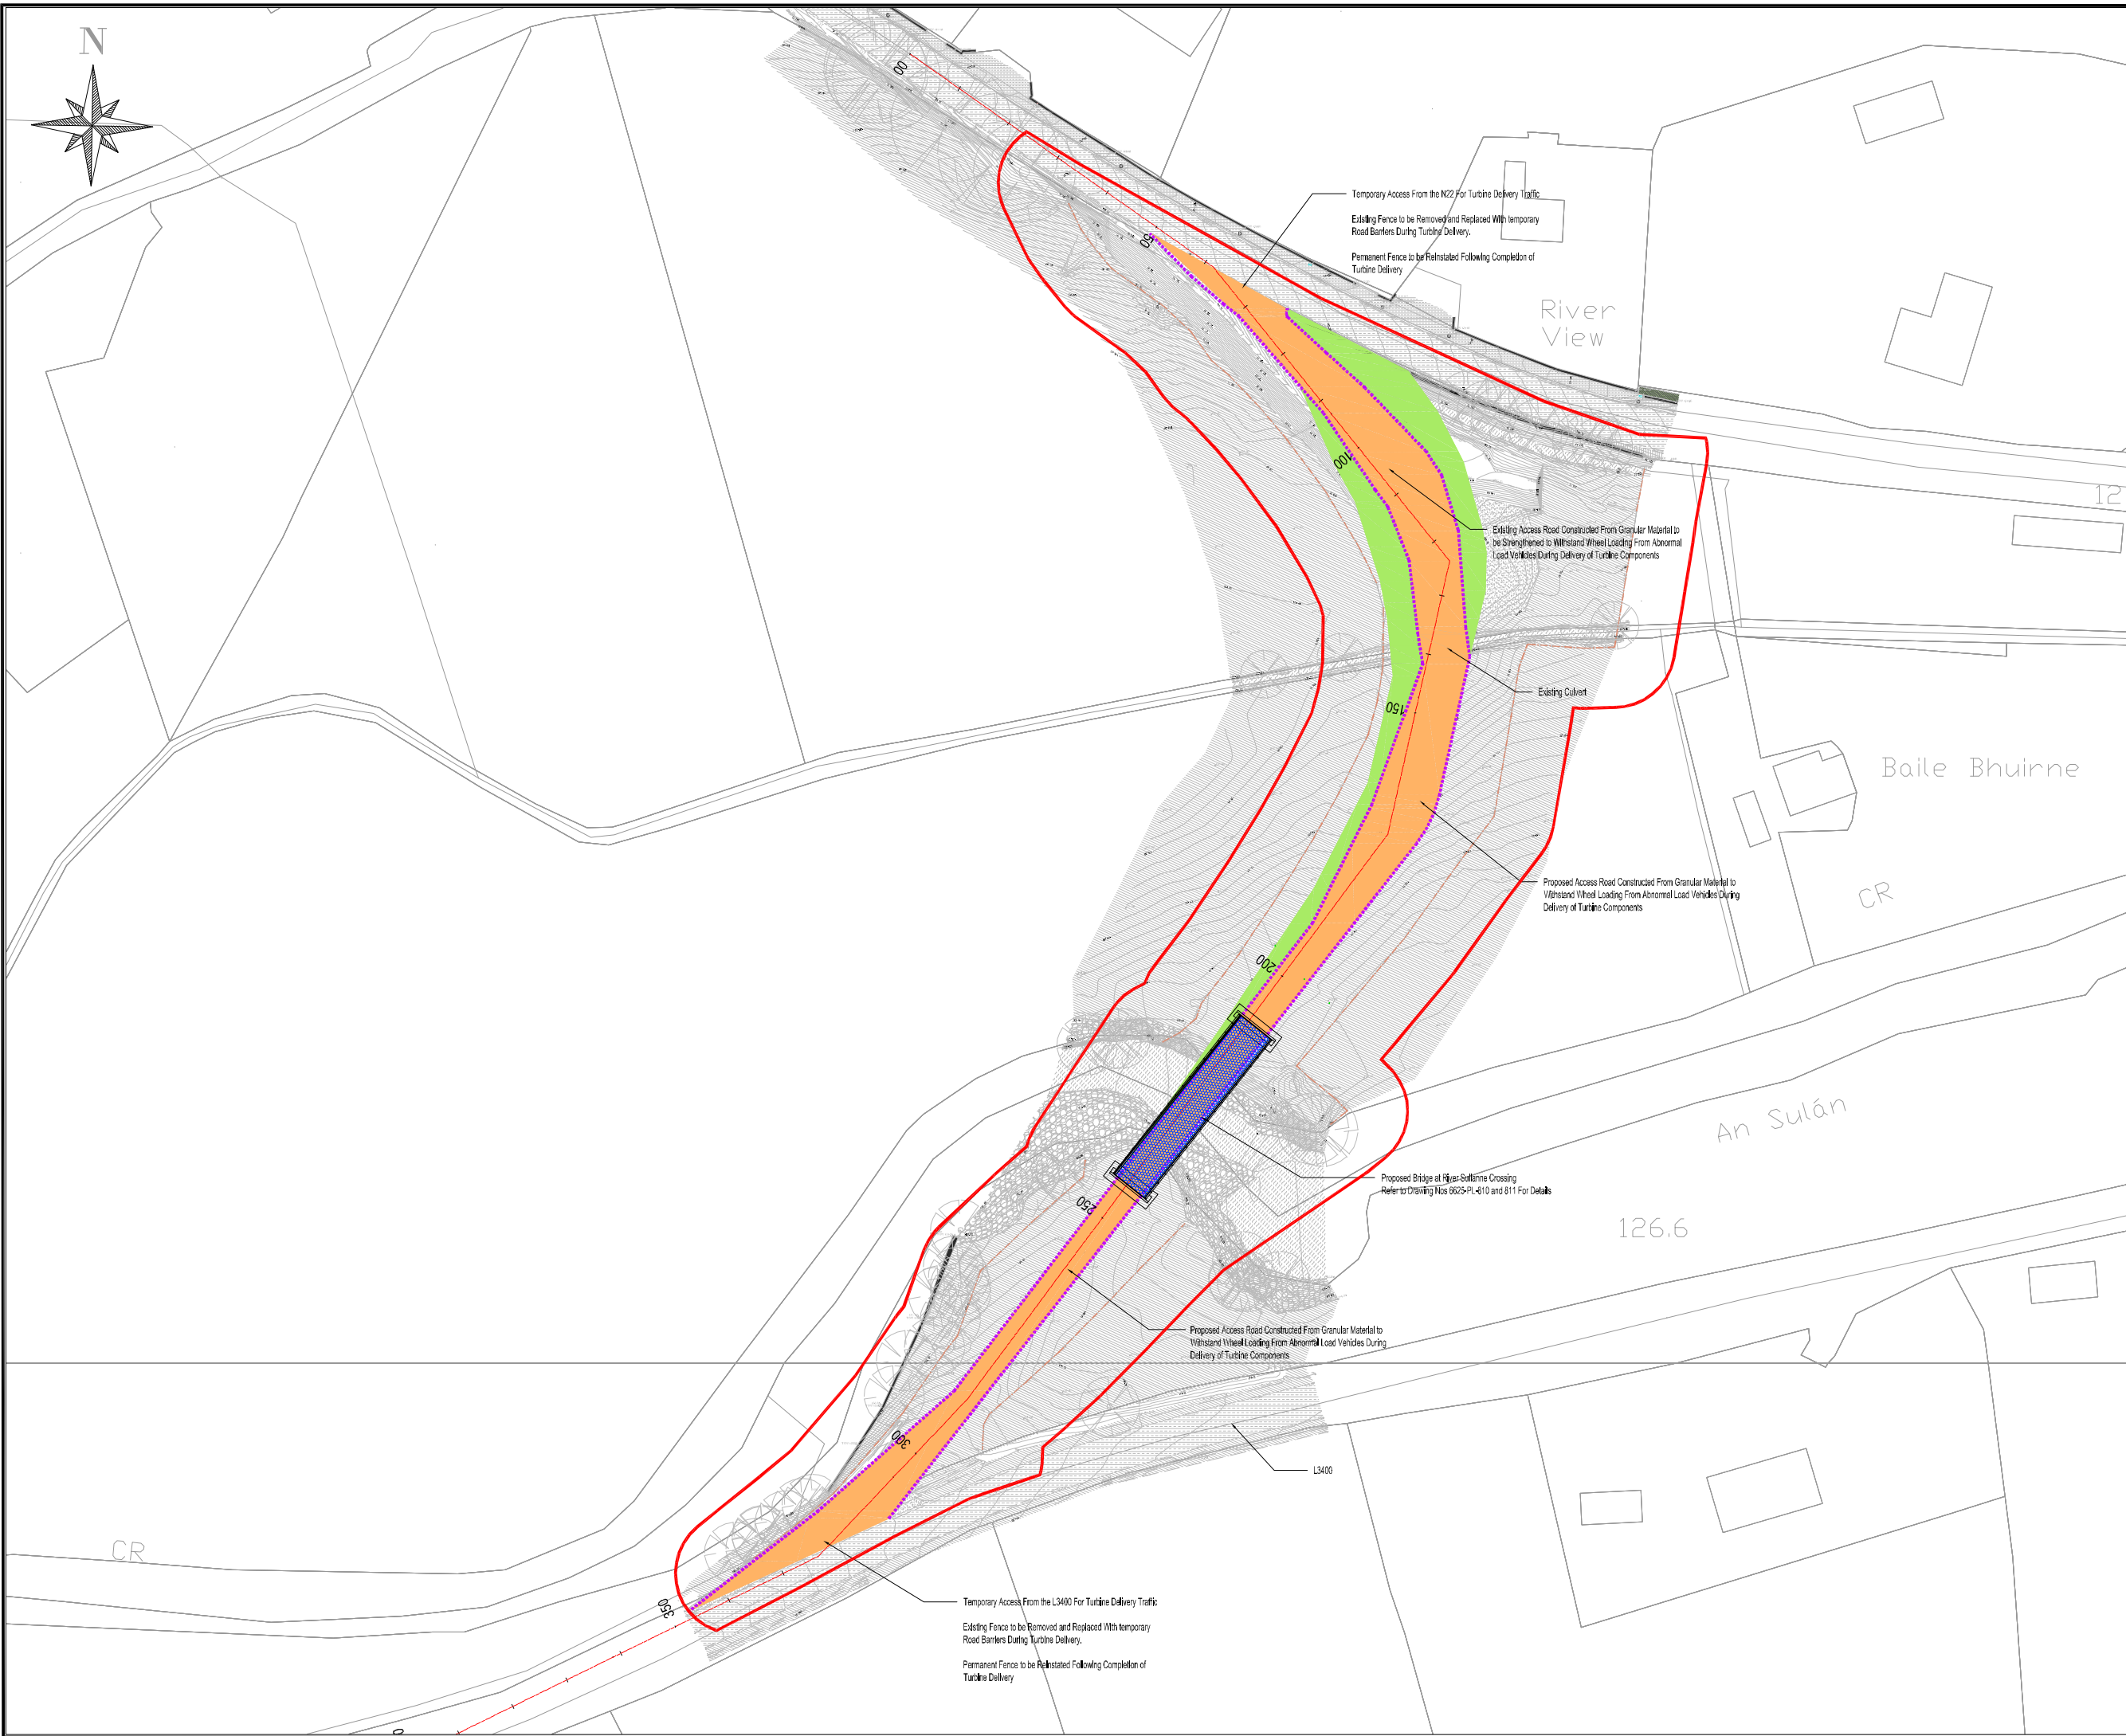

- Legend**
- Planning Application Boundary
 - Proposed Wind Farm Haul Road / Road Widening
 - Proposed Oversail Area For Turbine Components
 - Proposed Road With Cut Embankment
 - Proposed Road With Fill Embankment
 - Proposed Carriageway Edge
 - Proposed Fence
 - Proposed Gate
 - Dirty Water Drain
 - Clean Water Drain
 - Culvert
 - Settlement Pond
 - Buffered Outlet

Ordnance Survey Ireland Licence No. CYALS0165696
 © Ordnance Survey Ireland / Government of Ireland

rev.	modifications	by	date

Client
Gortyrhilly Wind DAC

Project
**Gortyrhilly Wind Farm
 Ballyvourney,
 Co. Cork.**

Stage
Planning

Title
**Turbine Delivery Route
 Sheet 1 of 6**



Scales
1:500 @ A1 (1:1,000 @ A3)

Surveyed	Prepared By	Checked	Date
	JD	S.M.	08/2022

© COPYRIGHT OF
JENNINGS O'DONOVAN & PARTNERS LIMITED,
 CONSULTING ENGINEERS,
 FINISKLIN,
 SLIGO,
 IRELAND.
 TEL. (00353371) 9161416.
 FAX. (00353371) 9161080.
 Email. info@jodireland.com
 Web. www.jodireland.com



Job No.	Drawing no.	Revision
6225	6225-PL-251	

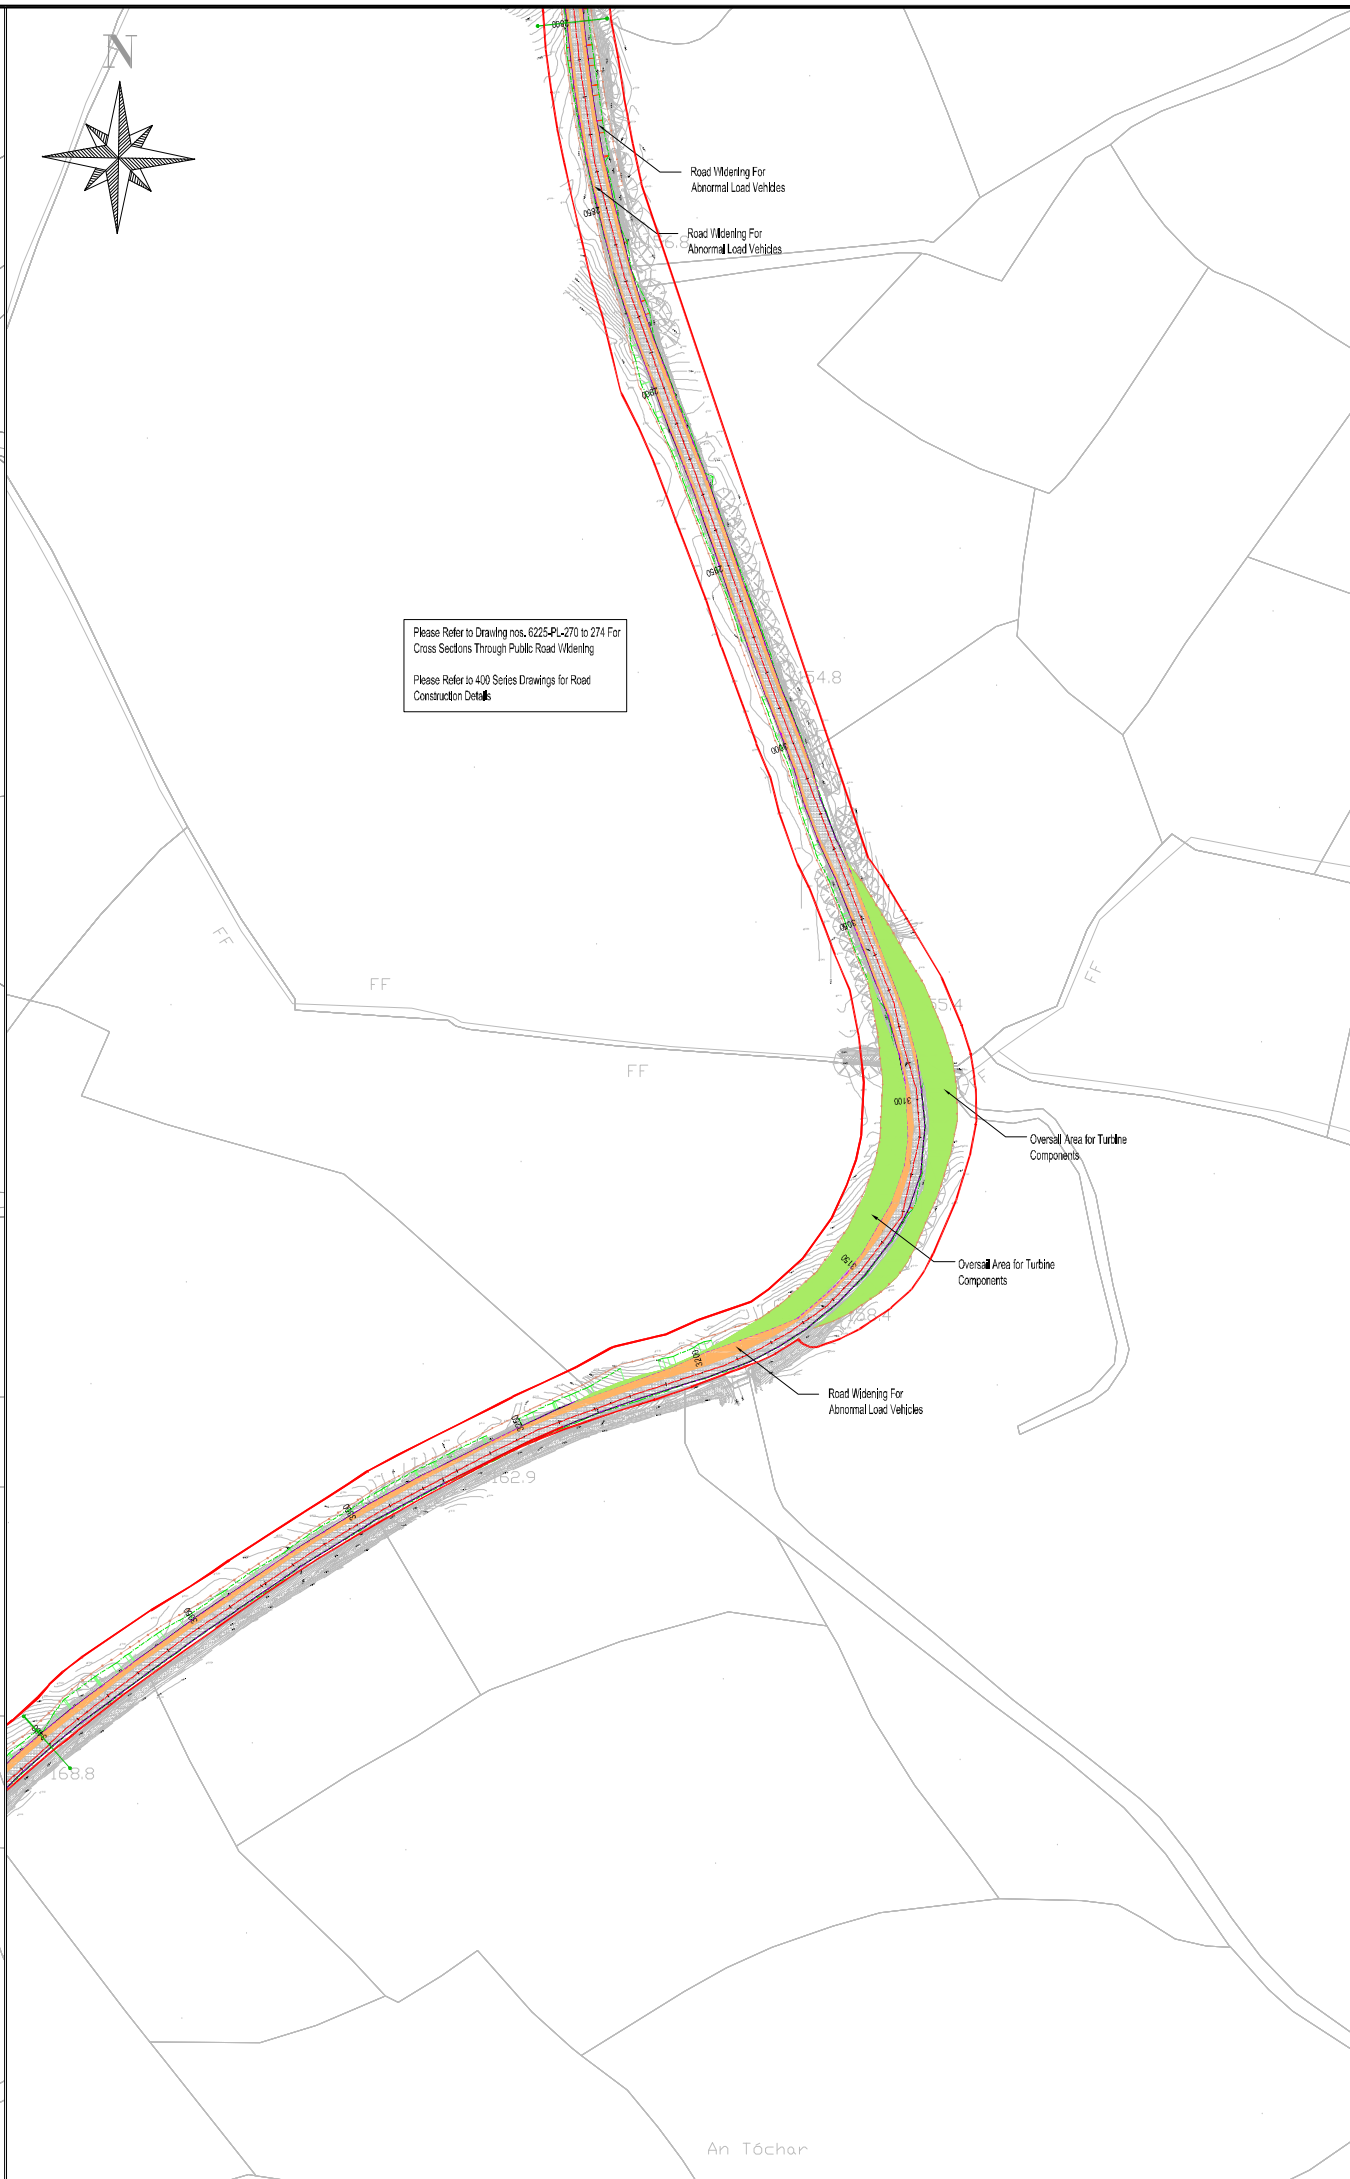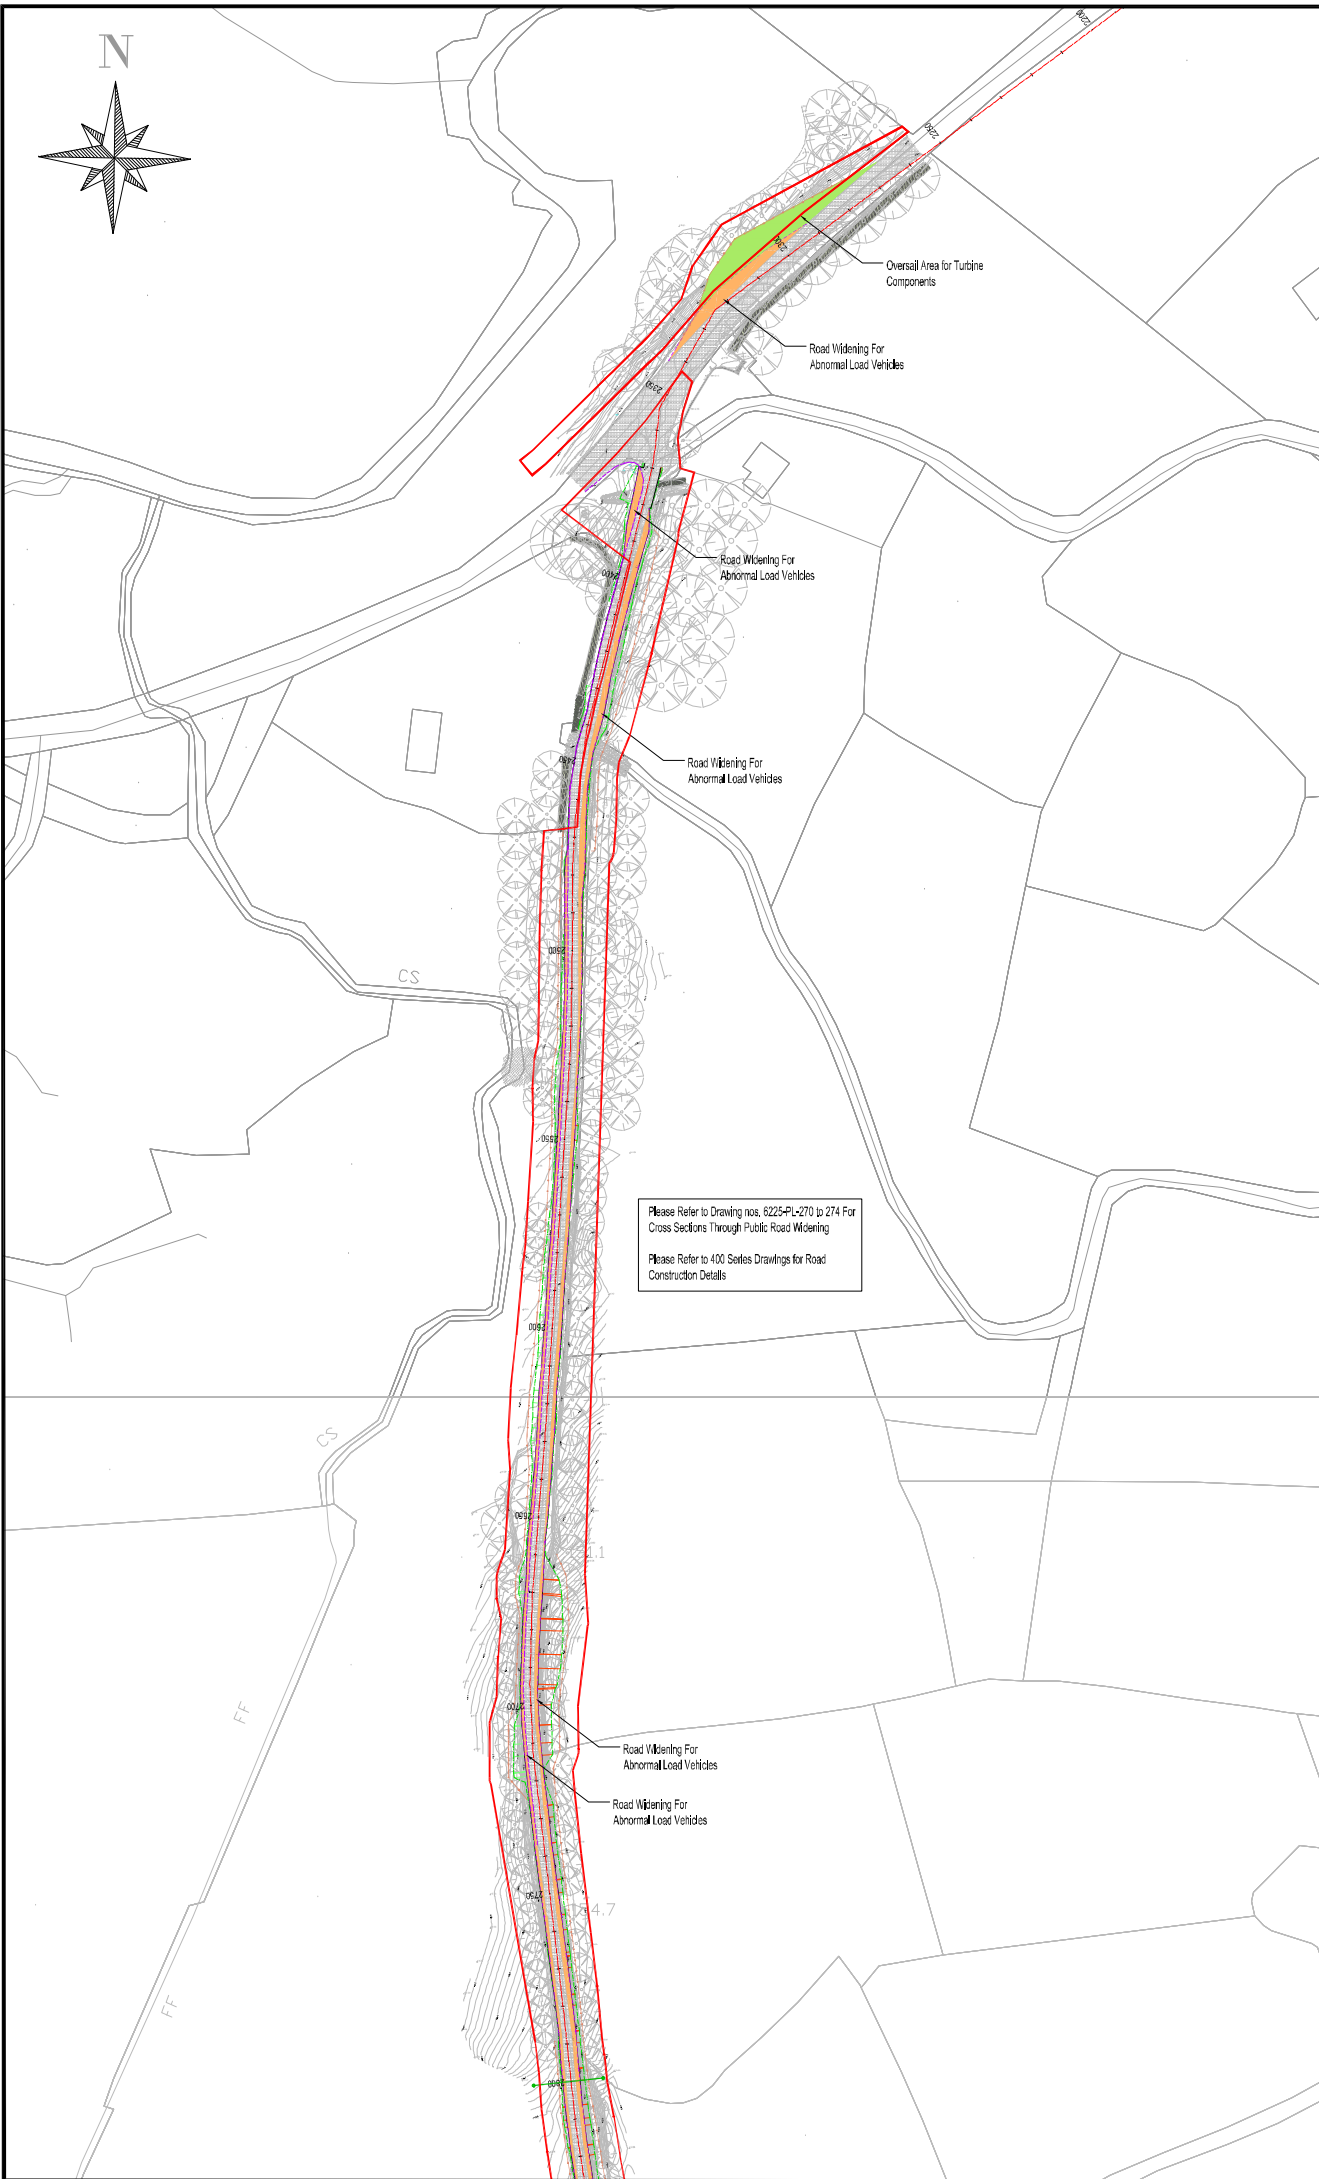

Legend

- Planning Application Boundary
- Proposed Wind Farm Haul Road / Road Widening
- Proposed Oversail Area for Turbine Components
- Proposed Road With Cut Embankment
- Proposed Road With Fill Embankment
- Proposed Carriageway Edge
- Proposed Fence
- Proposed Gate
- Dirty Water Drain
- Clean Water Drain
- Culvert
- Settlement Pond
- Buffered Outlet

Ordnance Survey Ireland Licence No. CYALS0165696
© Ordnance Survey Ireland / Government of Ireland

rev.	modifications	by	date

Client: Gortyrally Wind DAC

Project: Gortyrally Wind Farm Ballyvourney, Co. Cork.

Stage: Planning



Title: Turbine Delivery Route Sheet 2 of 6

Scales: 1:1,000 @ A1 (1:2,000 @ A3)

Surveyed	Prepared By	Checked	Date
	JD	S.M.	08/2022

© COPYRIGHT OF JENNINGS O'DONOVAN & PARTNERS LIMITED, CONSULTING ENGINEERS, FINISKLIN, SLIGO, IRELAND.
TEL. (00353371) 9161416.
FAX. (00353371) 9161080.
Email. info@jodireland.com
Web. www.jodireland.com

Job No.	Drawing no.	Revision
6225	6225-PL-252	

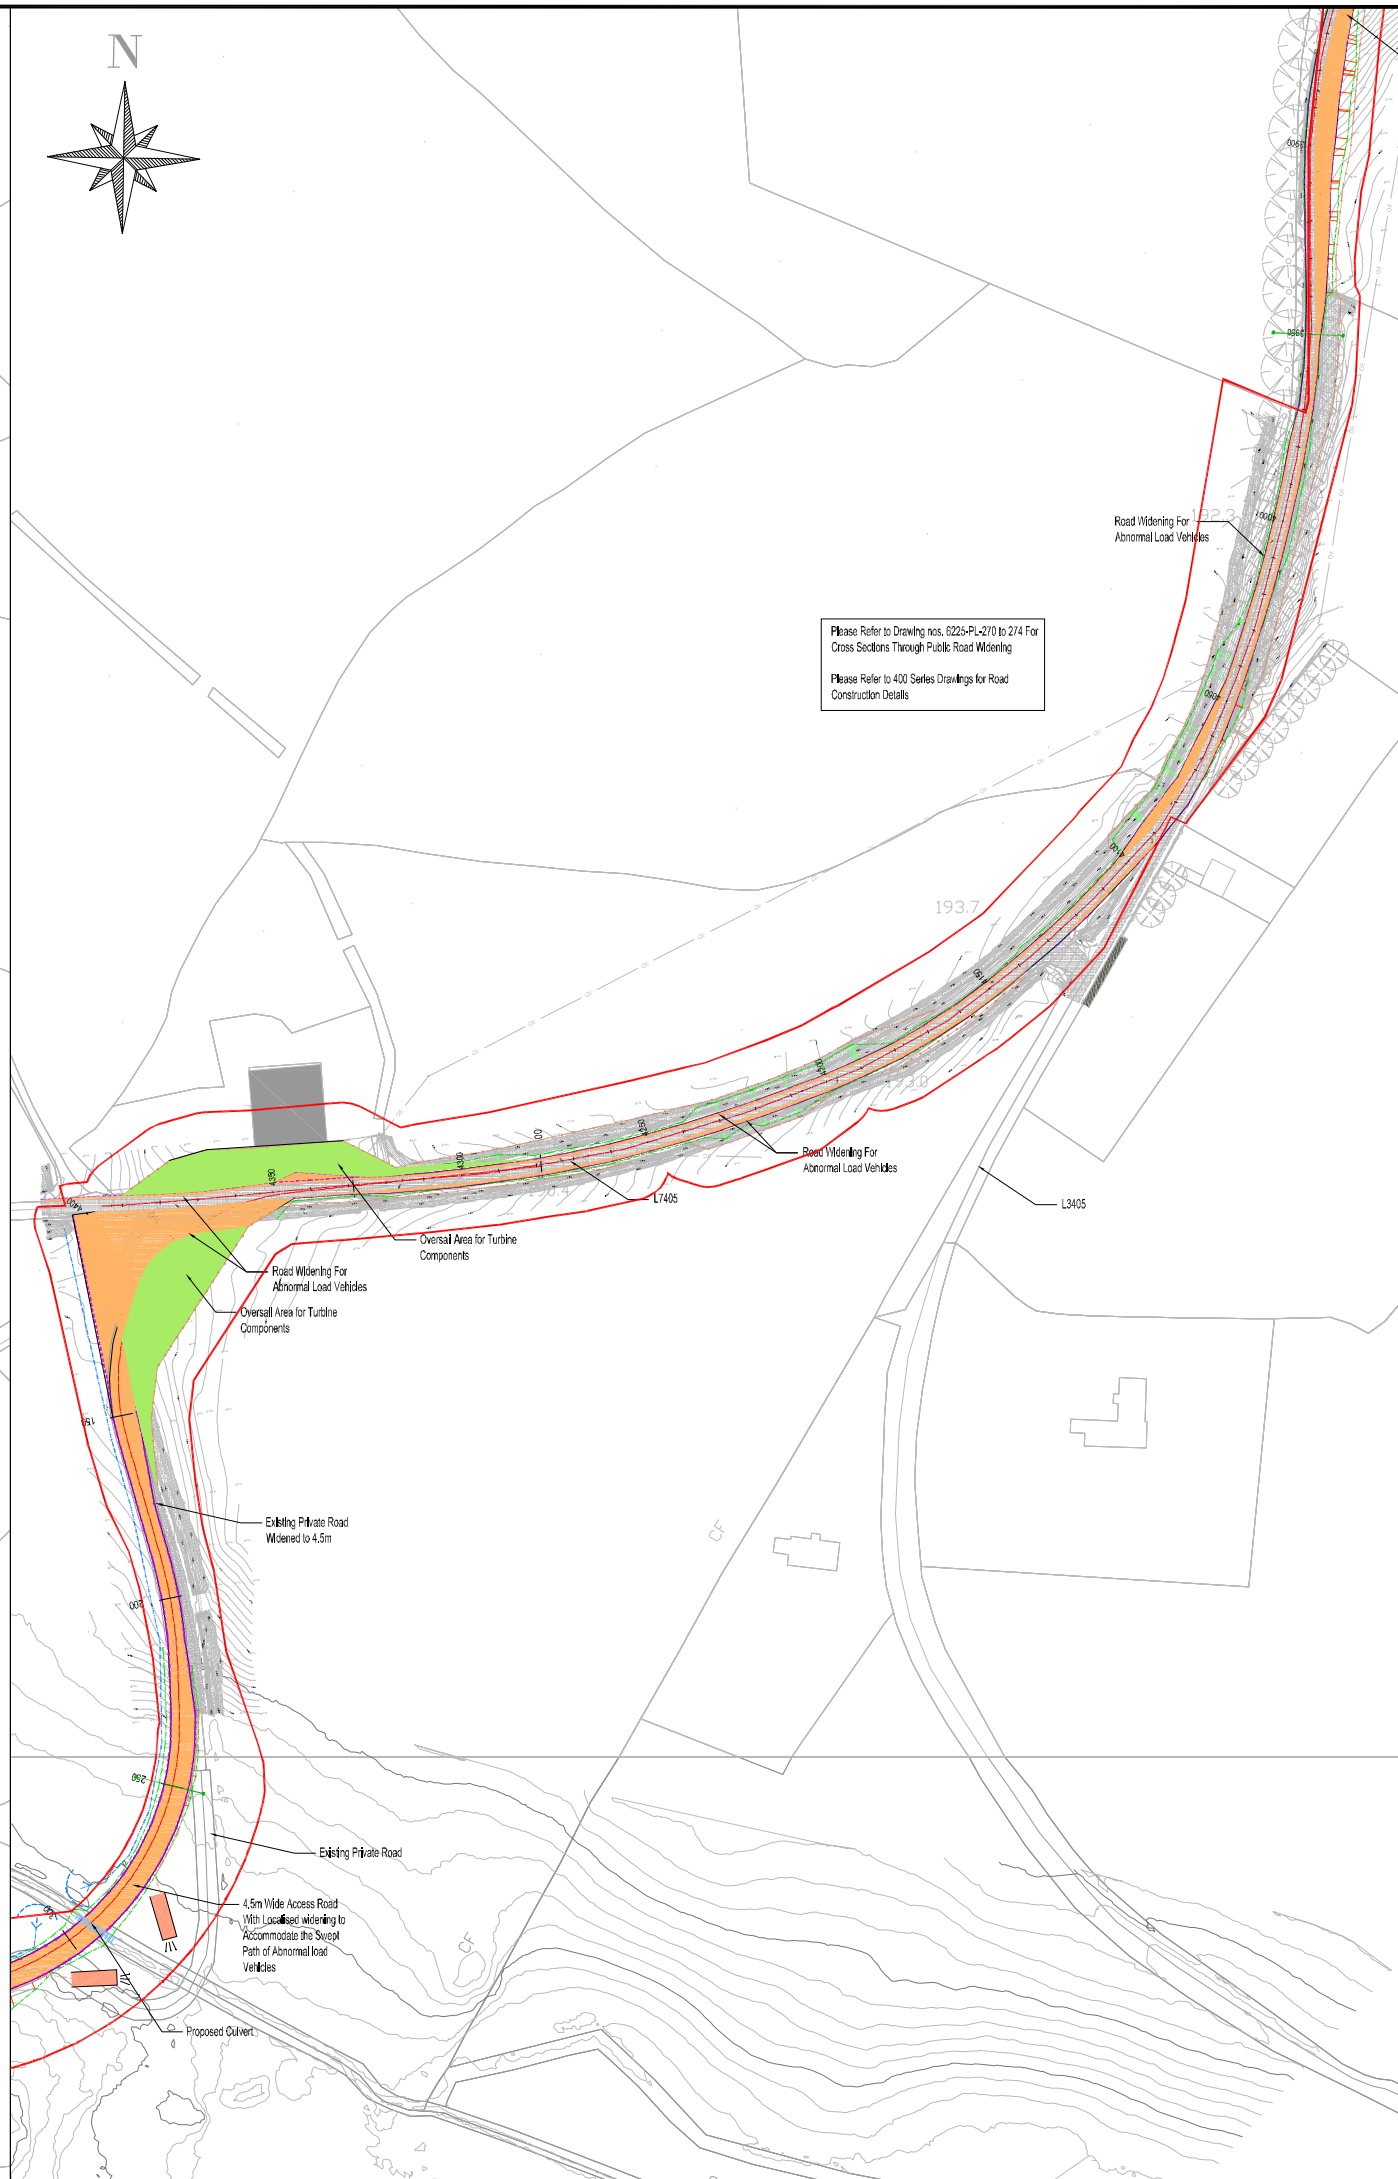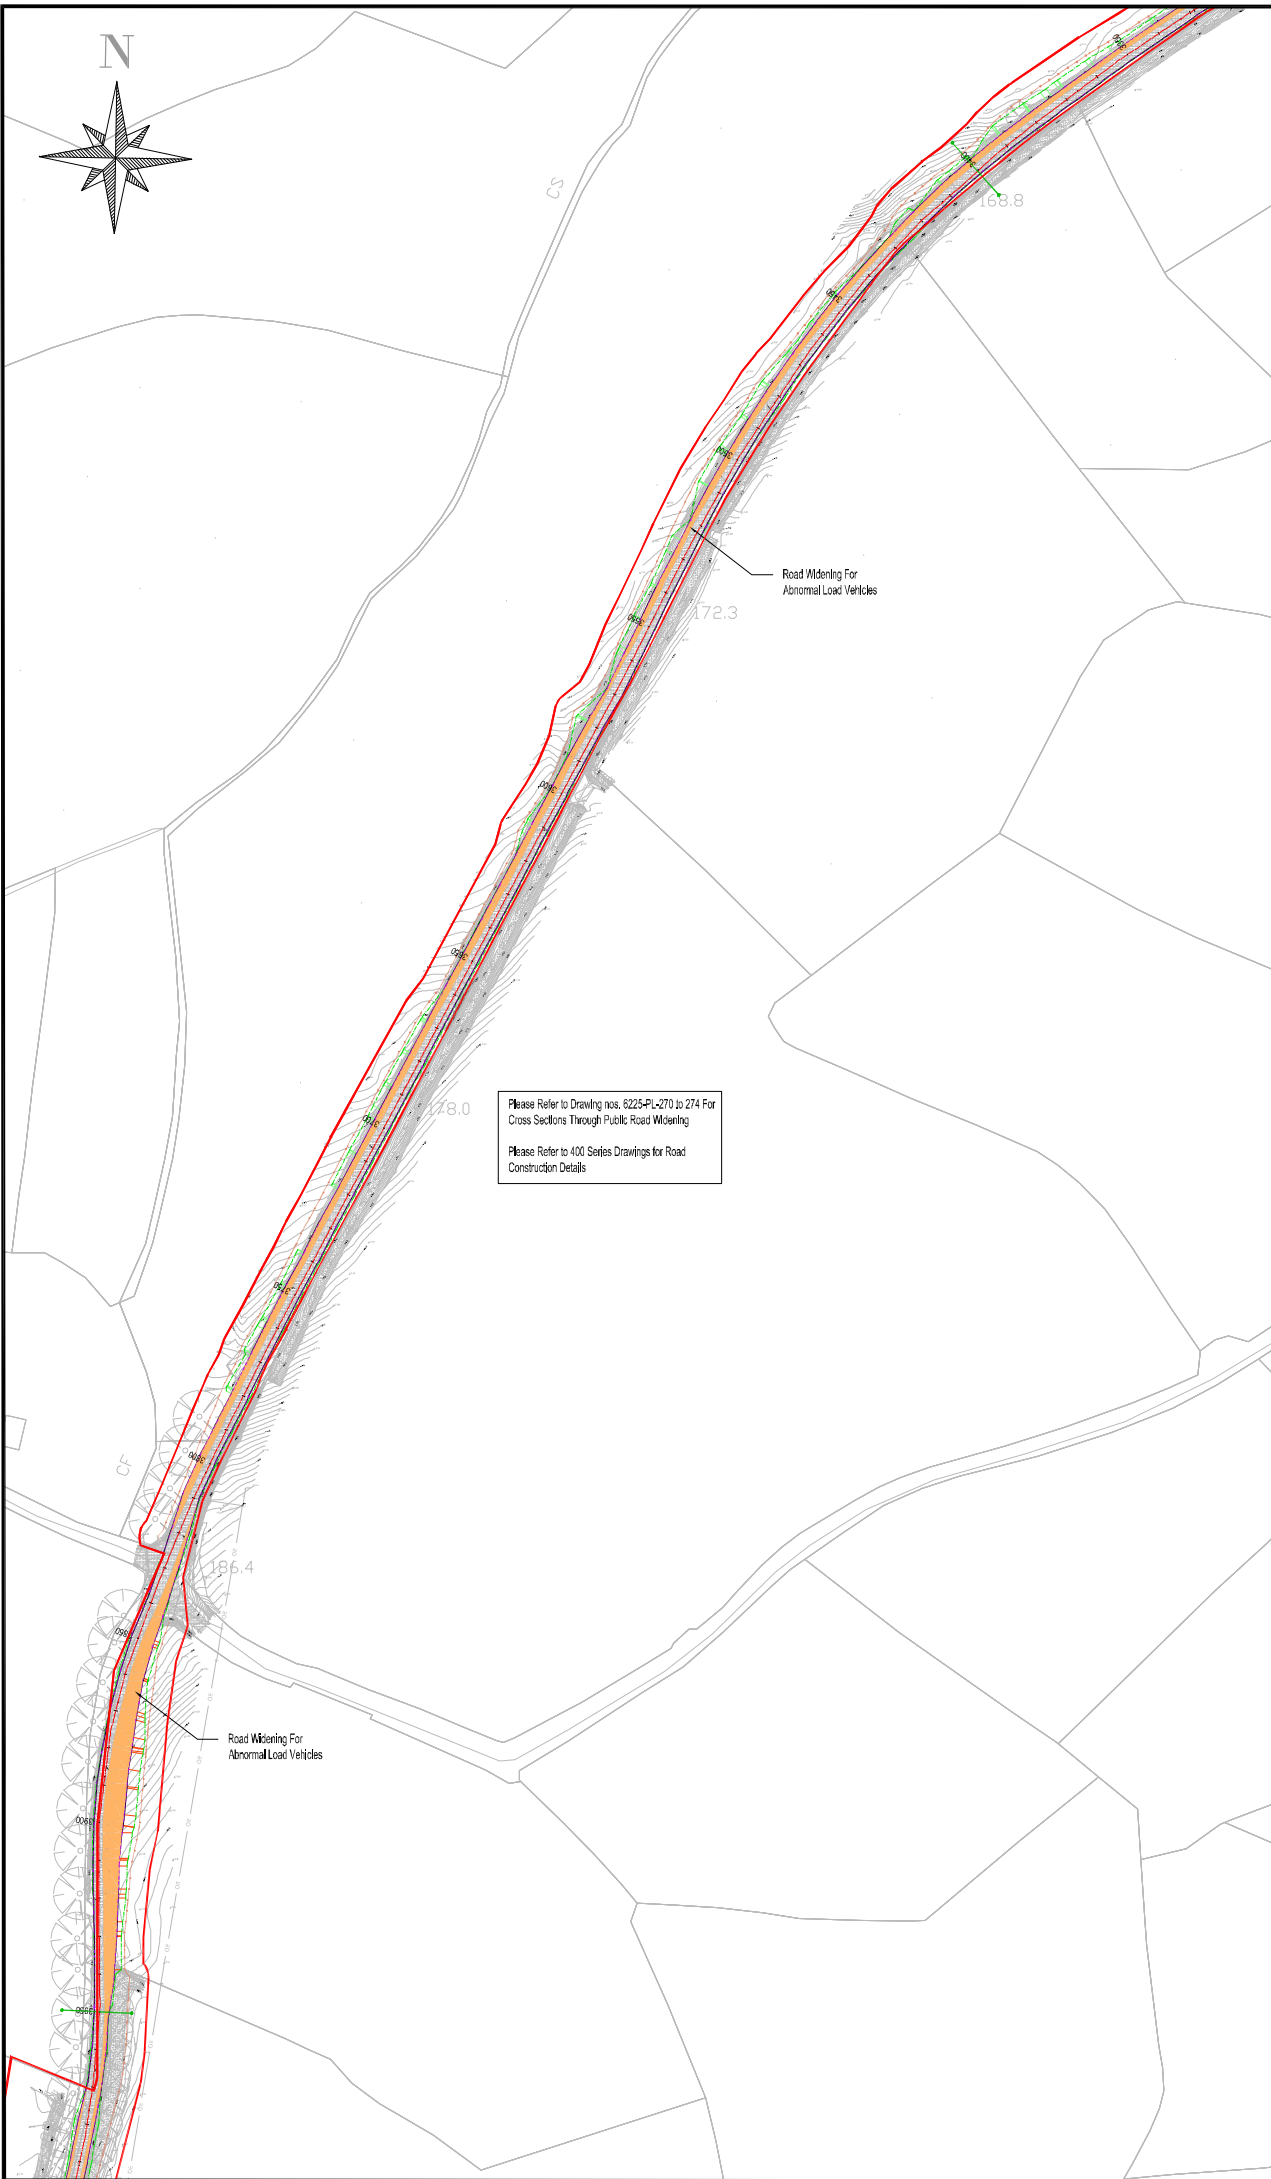

Legend

- Planning Application Boundary
- Proposed Wind Farm Haul Road / Road Widening
- Proposed Oversail Area For Turbine Components
- Proposed Road With Cut Embankment
- Proposed Road With Fill Embankment
- Proposed Carriageway Edge
- Proposed Fence
- Proposed Gate
- Dirty Water Drain
- Clean Water Drain
- Culvert
- Settlement Pond
- Buffered Outlet

Please Refer to Drawing nos. 6225-PL-270 to 274 For Cross Sections Through Public Road Widening
Please Refer to 400 Series Drawings for Road Construction Details

Please Refer to Drawing nos. 6225-PL-270 to 274 For Cross Sections Through Public Road Widening
Please Refer to 400 Series Drawings for Road Construction Details

Ordnance Survey Ireland Licence No. CYALS0165696
© Ordnance Survey Ireland / Government of Ireland

rev.	modifications	by	date

Client
Gortyrhilly Wind DAC

Project
**Gortyrhilly Wind Farm
Ballyvourney,
Co. Cork.**

Stage
Planning

Title
**Turbine Delivery Route
Sheet 3 of 6**


Scales
1:1,000 @ A1 (1:2,000 @ A3)

Surveyed	Prepared By	Checked	Date
	JD	S.M.	08/2022

© COPYRIGHT OF
JENNINGS O'DONOVAN & PARTNERS LIMITED,
CONSULTING ENGINEERS,
FINISKILIN,
SLIGO,
IRELAND.
TEL. (00353371) 9161416.
FAX. (00353371) 9161080.
Email. info@jodireland.com
Web. www.jodireland.com



Job No.	Drawing no.	Revision
6225	6225-PL-253	

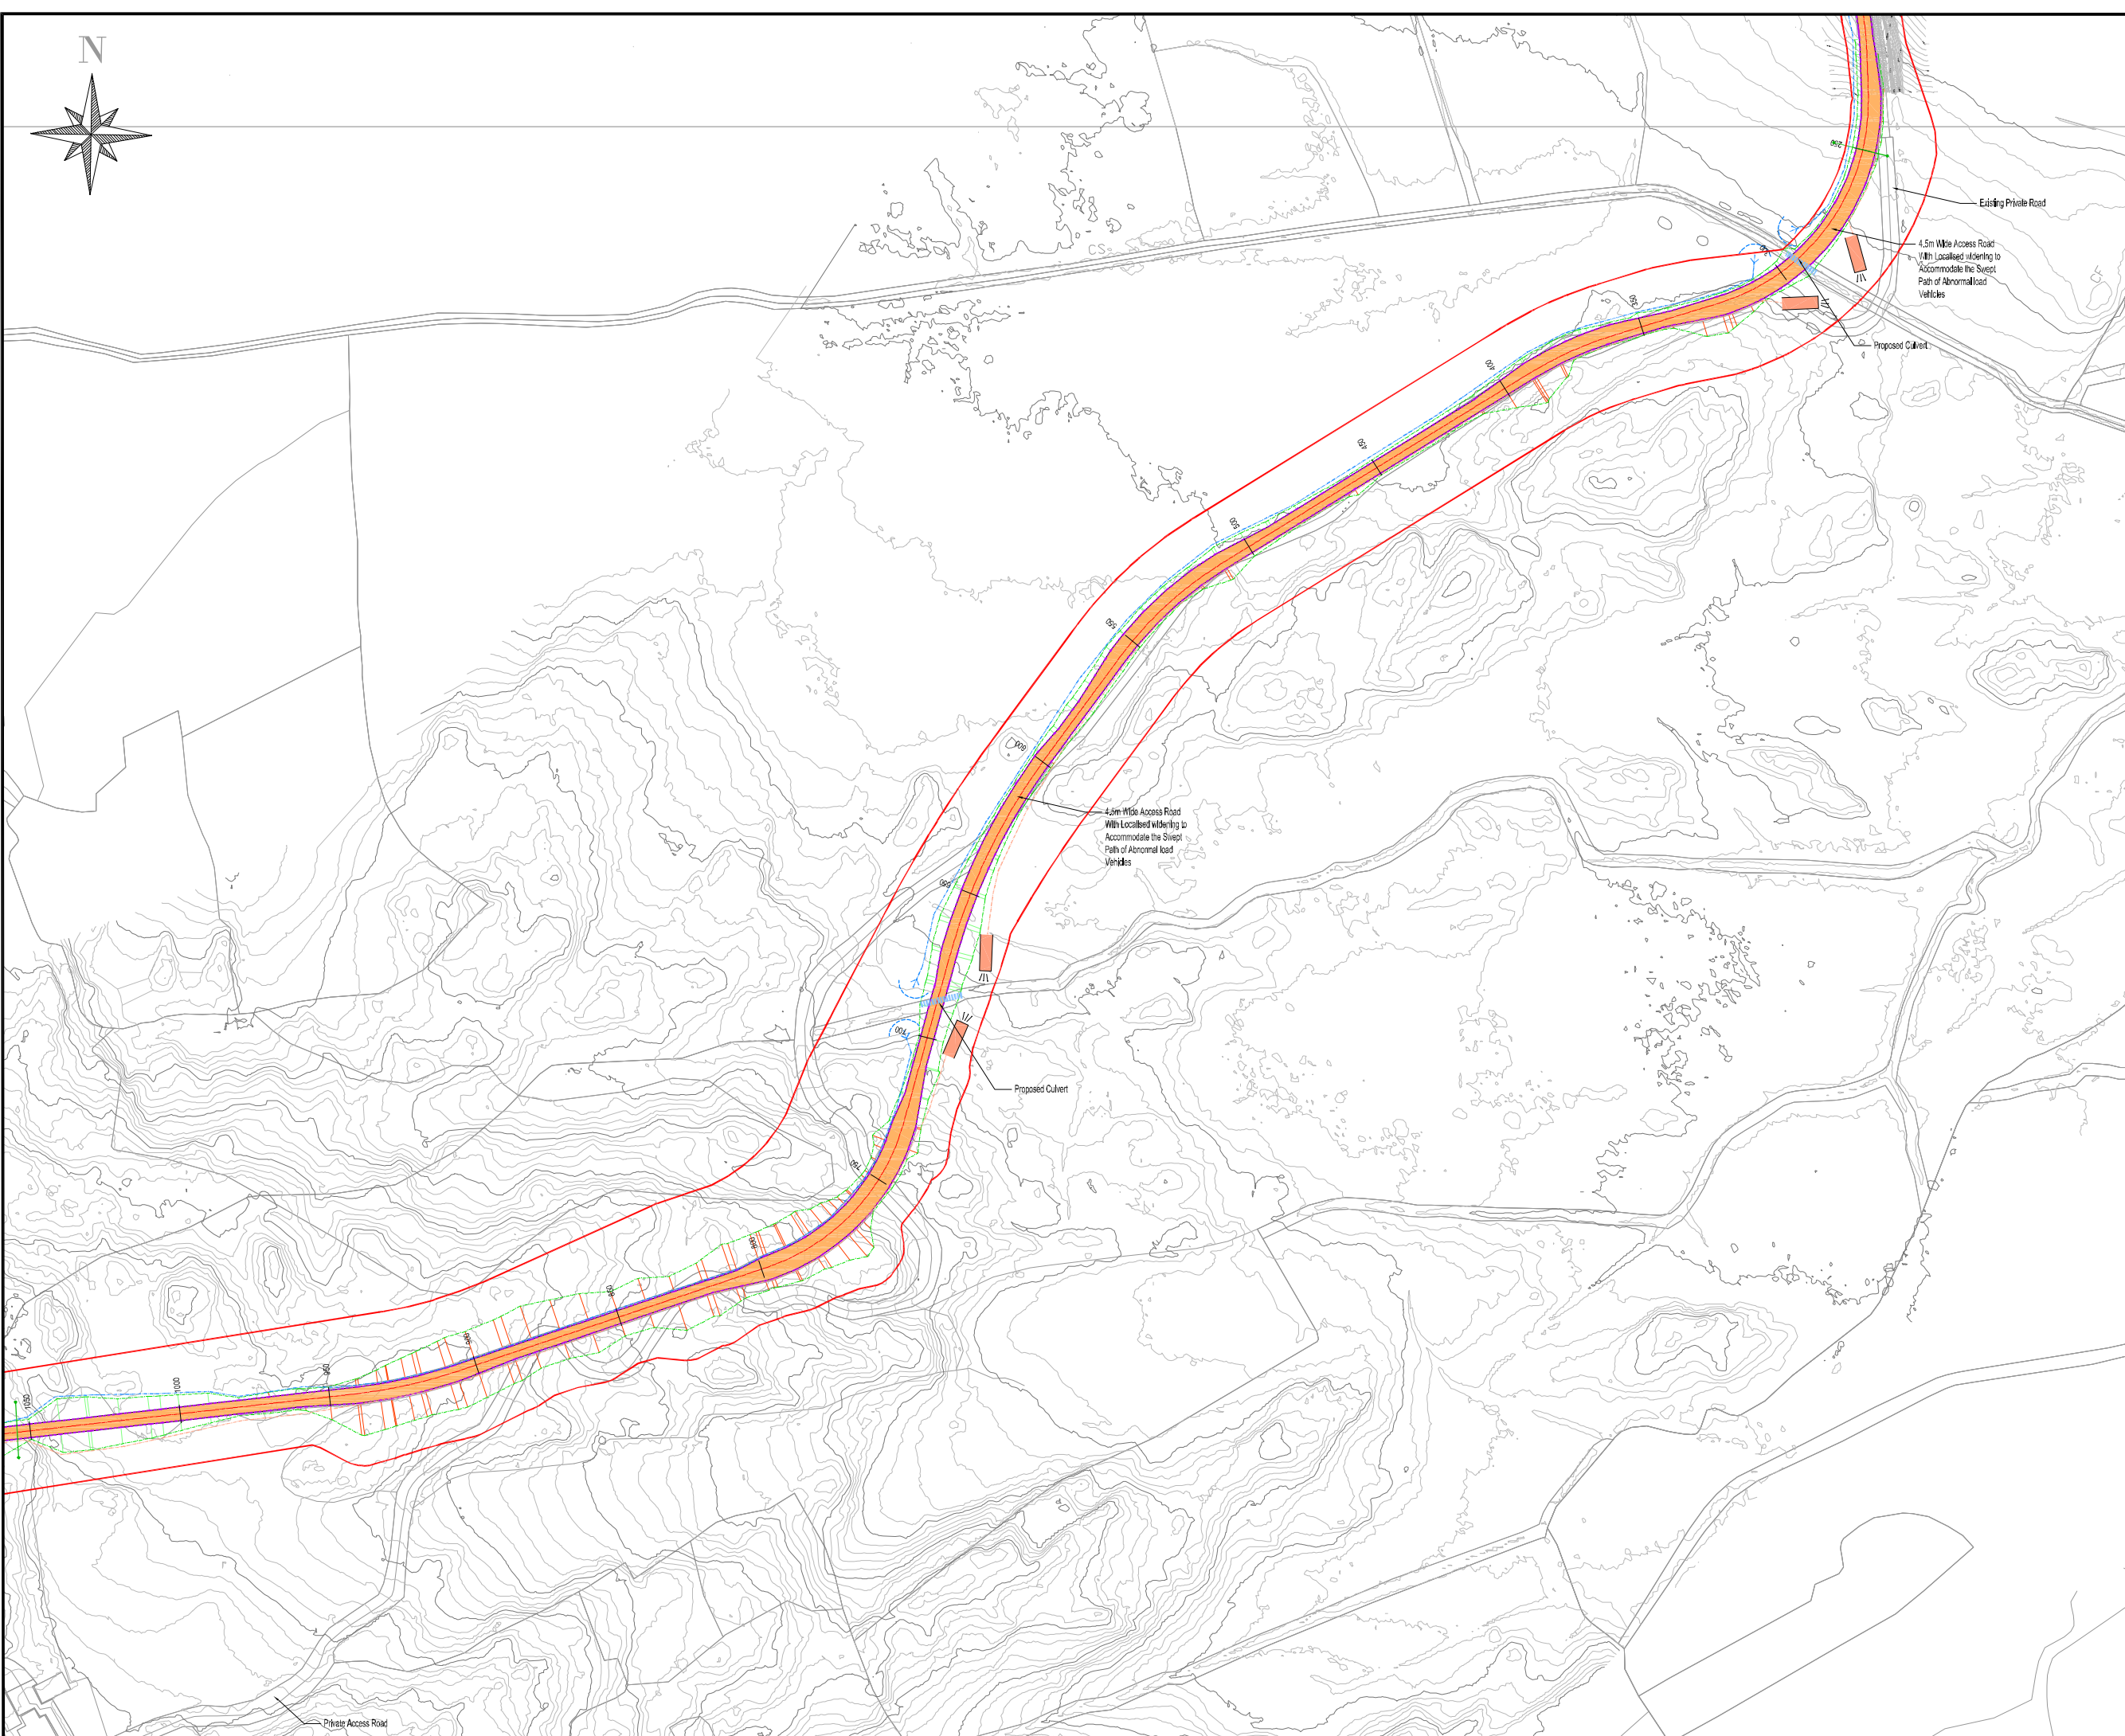

Legend

- Planning Application Boundary
- Proposed Wind Farm Haul Road / Road Widening
- Proposed Oversail Area For Turbine Components
- Proposed Road With Cut Embankment
- Proposed Road With Fill Embankment
- Proposed Carriageway Edge
- Proposed Fence
- Proposed Gate
- Dirty Water Drain
- Clean Water Drain
- Culvert
- Settlement Pond
- Buffered Outlet

Ordnance Survey Ireland Licence No. CYALS0165696
 © Ordnance Survey Ireland / Government of Ireland

rev.	modifications	by	date

Client **Gortyrhill Wind DAC**

Project **Gortyrhill Wind Farm
Ballyvourney,
Co. Cork.**

Stage **Planning**


Title **Turbine Delivery Route
Sheet 4 of 6**

Scales **1:1,000 @ A1 (1:2,000 @ A3)**

Surveyed	Prepared By	Checked	Date
	JD	S.M.	08/2022

© COPYRIGHT OF
JENNINGS O'DONOVAN & PARTNERS LIMITED,
 CONSULTING ENGINEERS,
 FINISKLIN,
 SLIGO,
 IRELAND.
 TEL. (0035371) 9161416.
 FAX. (0035371) 9161080.
 Email. info@jodireland.com
 Web. www.jodireland.com

Job No.	Drawing no.	Revision
6225	6225-PL-254	

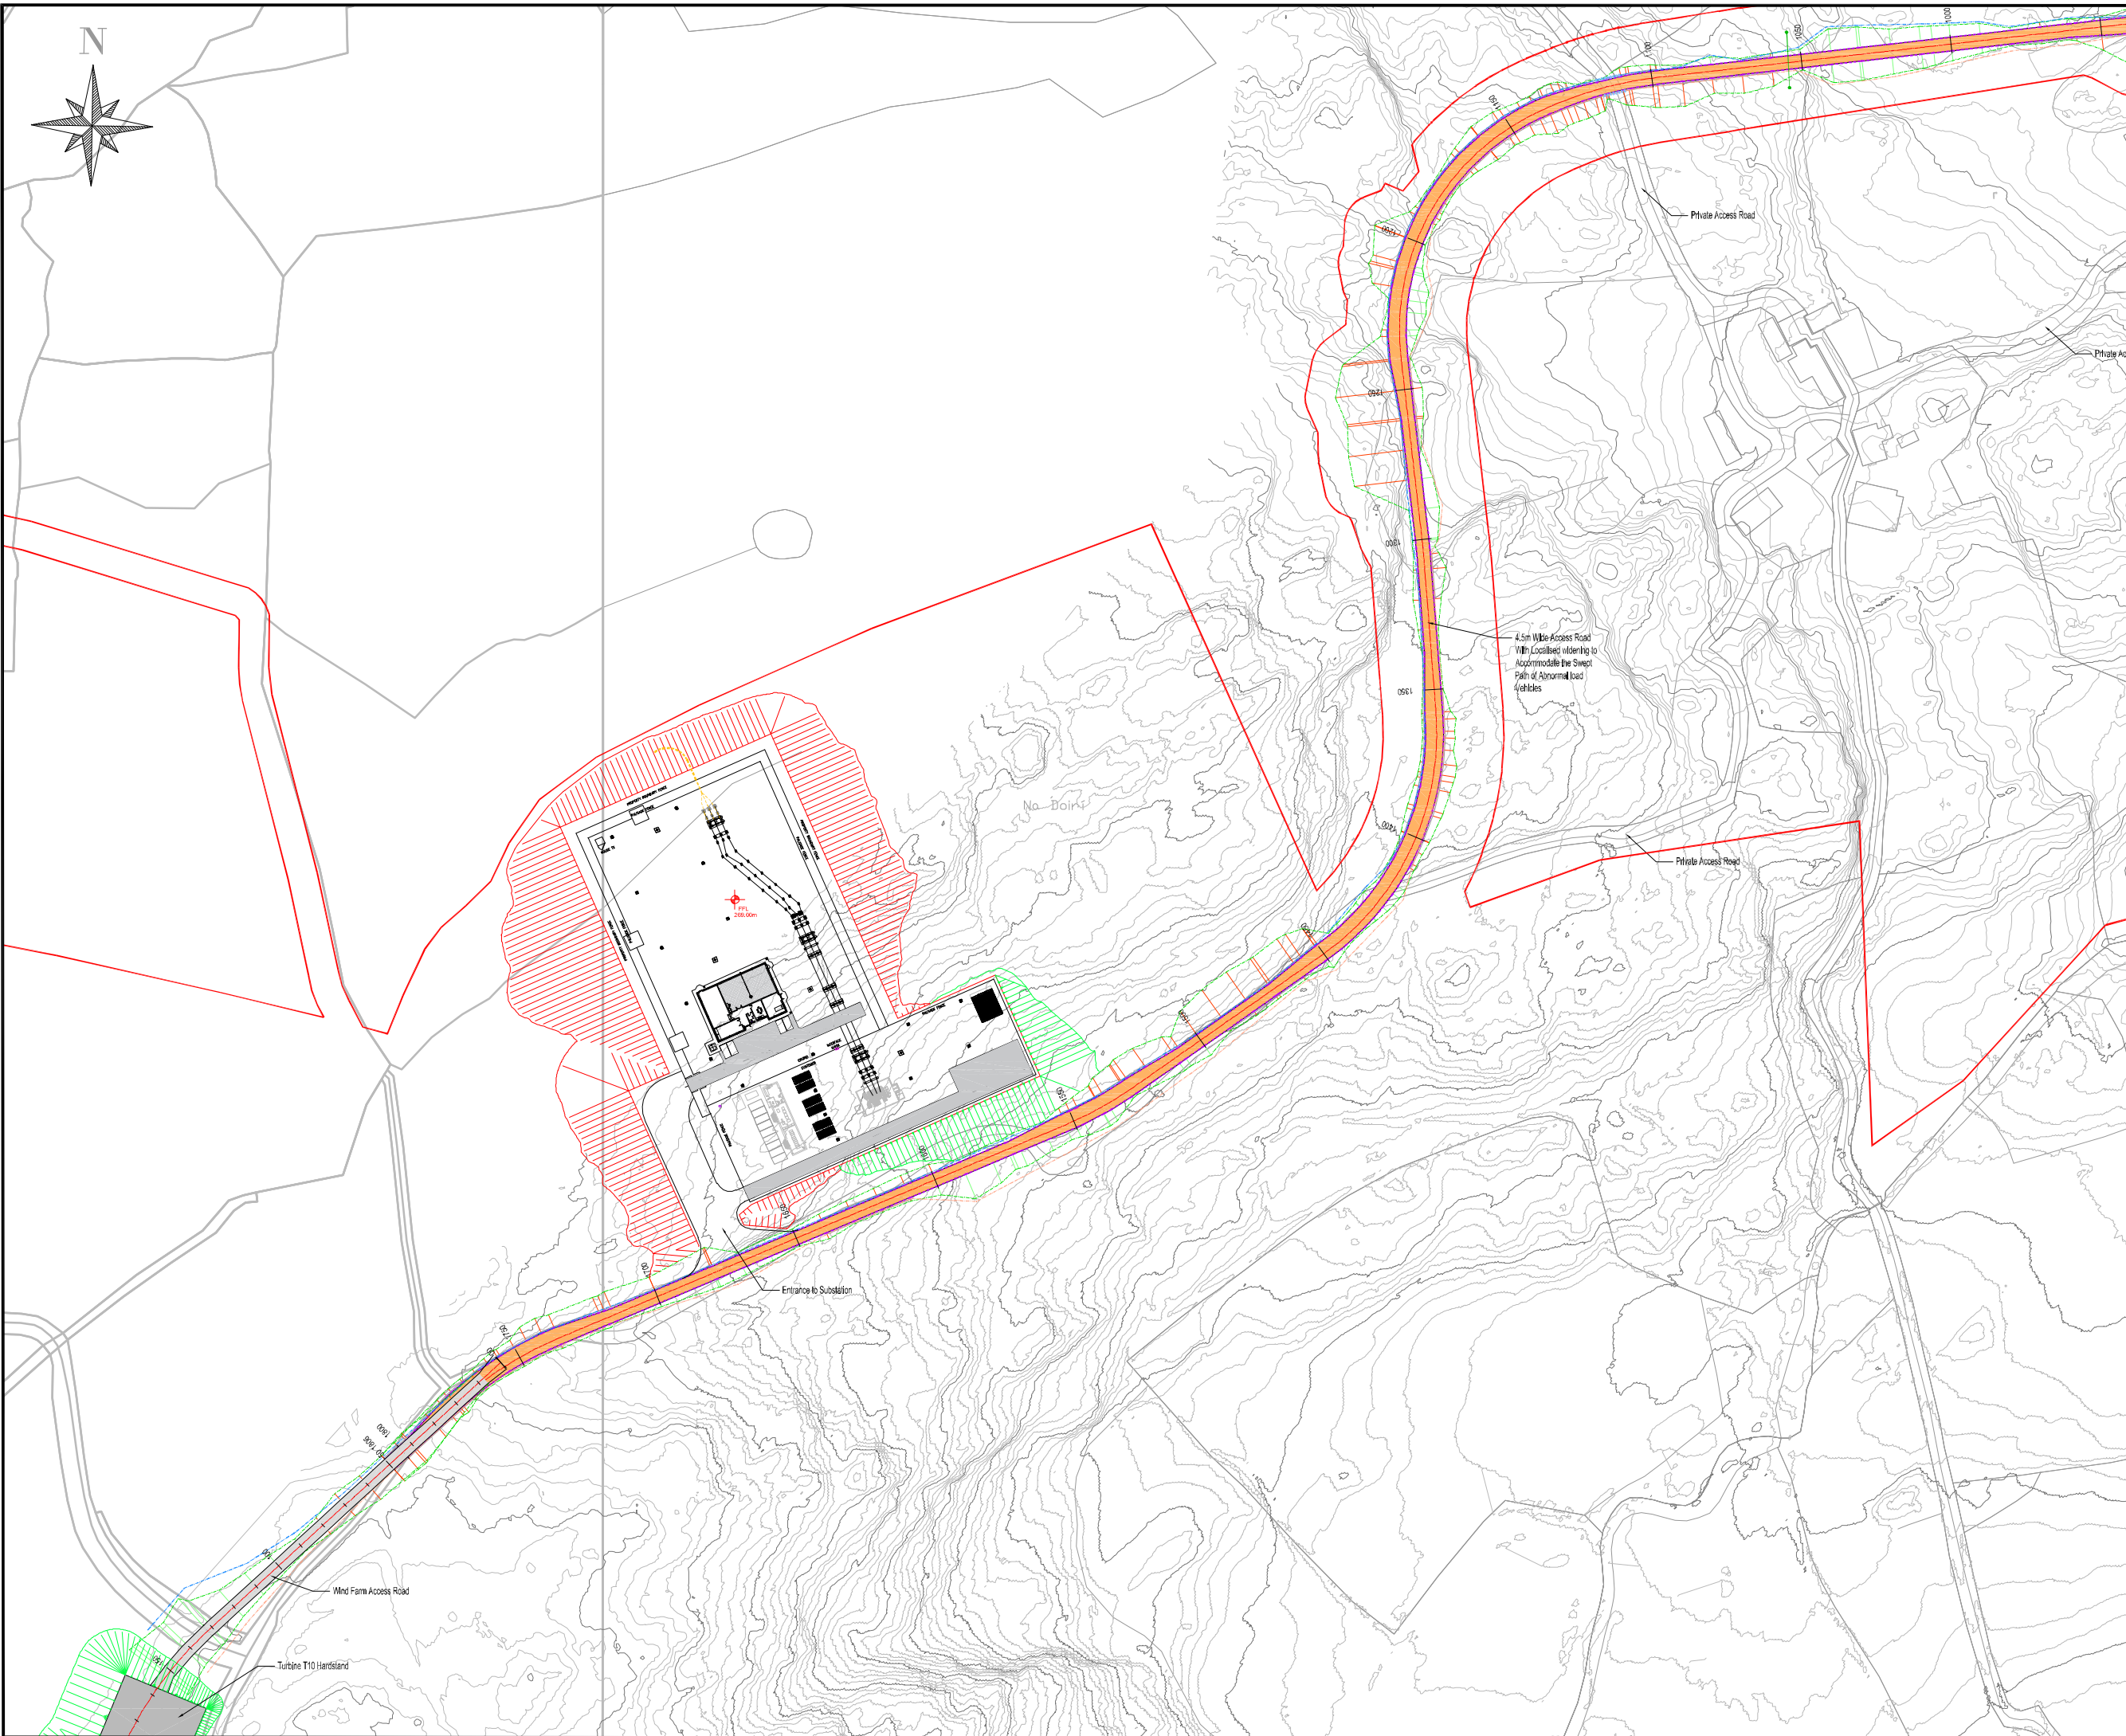

- Legend**
- Planning Application Boundary
 - Proposed Wind Farm Haul Road / Road Widening
 - Proposed Oversail Area For Turbine Components
 - Proposed Road With Cut Embankment
 - Proposed Road With Fill Embankment
 - Proposed Carriageway Edge
 - Proposed Fence
 - Proposed Gate
 - Dirty Water Drain
 - Clean Water Drain
 - Culvert
 - Settlement Pond
 - Buffered Outlet

Ordnance Survey Ireland Licence No. CYALS0165696
 © Ordnance Survey Ireland / Government of Ireland

rev.	modifications	by	date

Client **Gortyrähilly Wind DAC**

Project **Gortyrähilly Wind Farm
Ballyvourney,
Co. Cork.**

Stage **Planning**

Title **Turbine Delivery Route
Sheet 6 of 6**


Scales **1:1,000 @ A1 (1:2,000 @ A3)**

Surveyed	Prepared By	Checked	Date
	JD	S.M.	08/2022

© COPYRIGHT OF
JENNINGS O'DONOVAN & PARTNERS LIMITED,
 CONSULTING ENGINEERS,
 FINISKLIN,
 SLIGO,
 IRELAND.
 TEL. (0035371) 9161416.
 FAX. (0035371) 9161080.
 Email. info@jodireland.com
 Web. www.jodireland.com



Job No.	Drawing no.	Revision
6225	6225-PL-255	

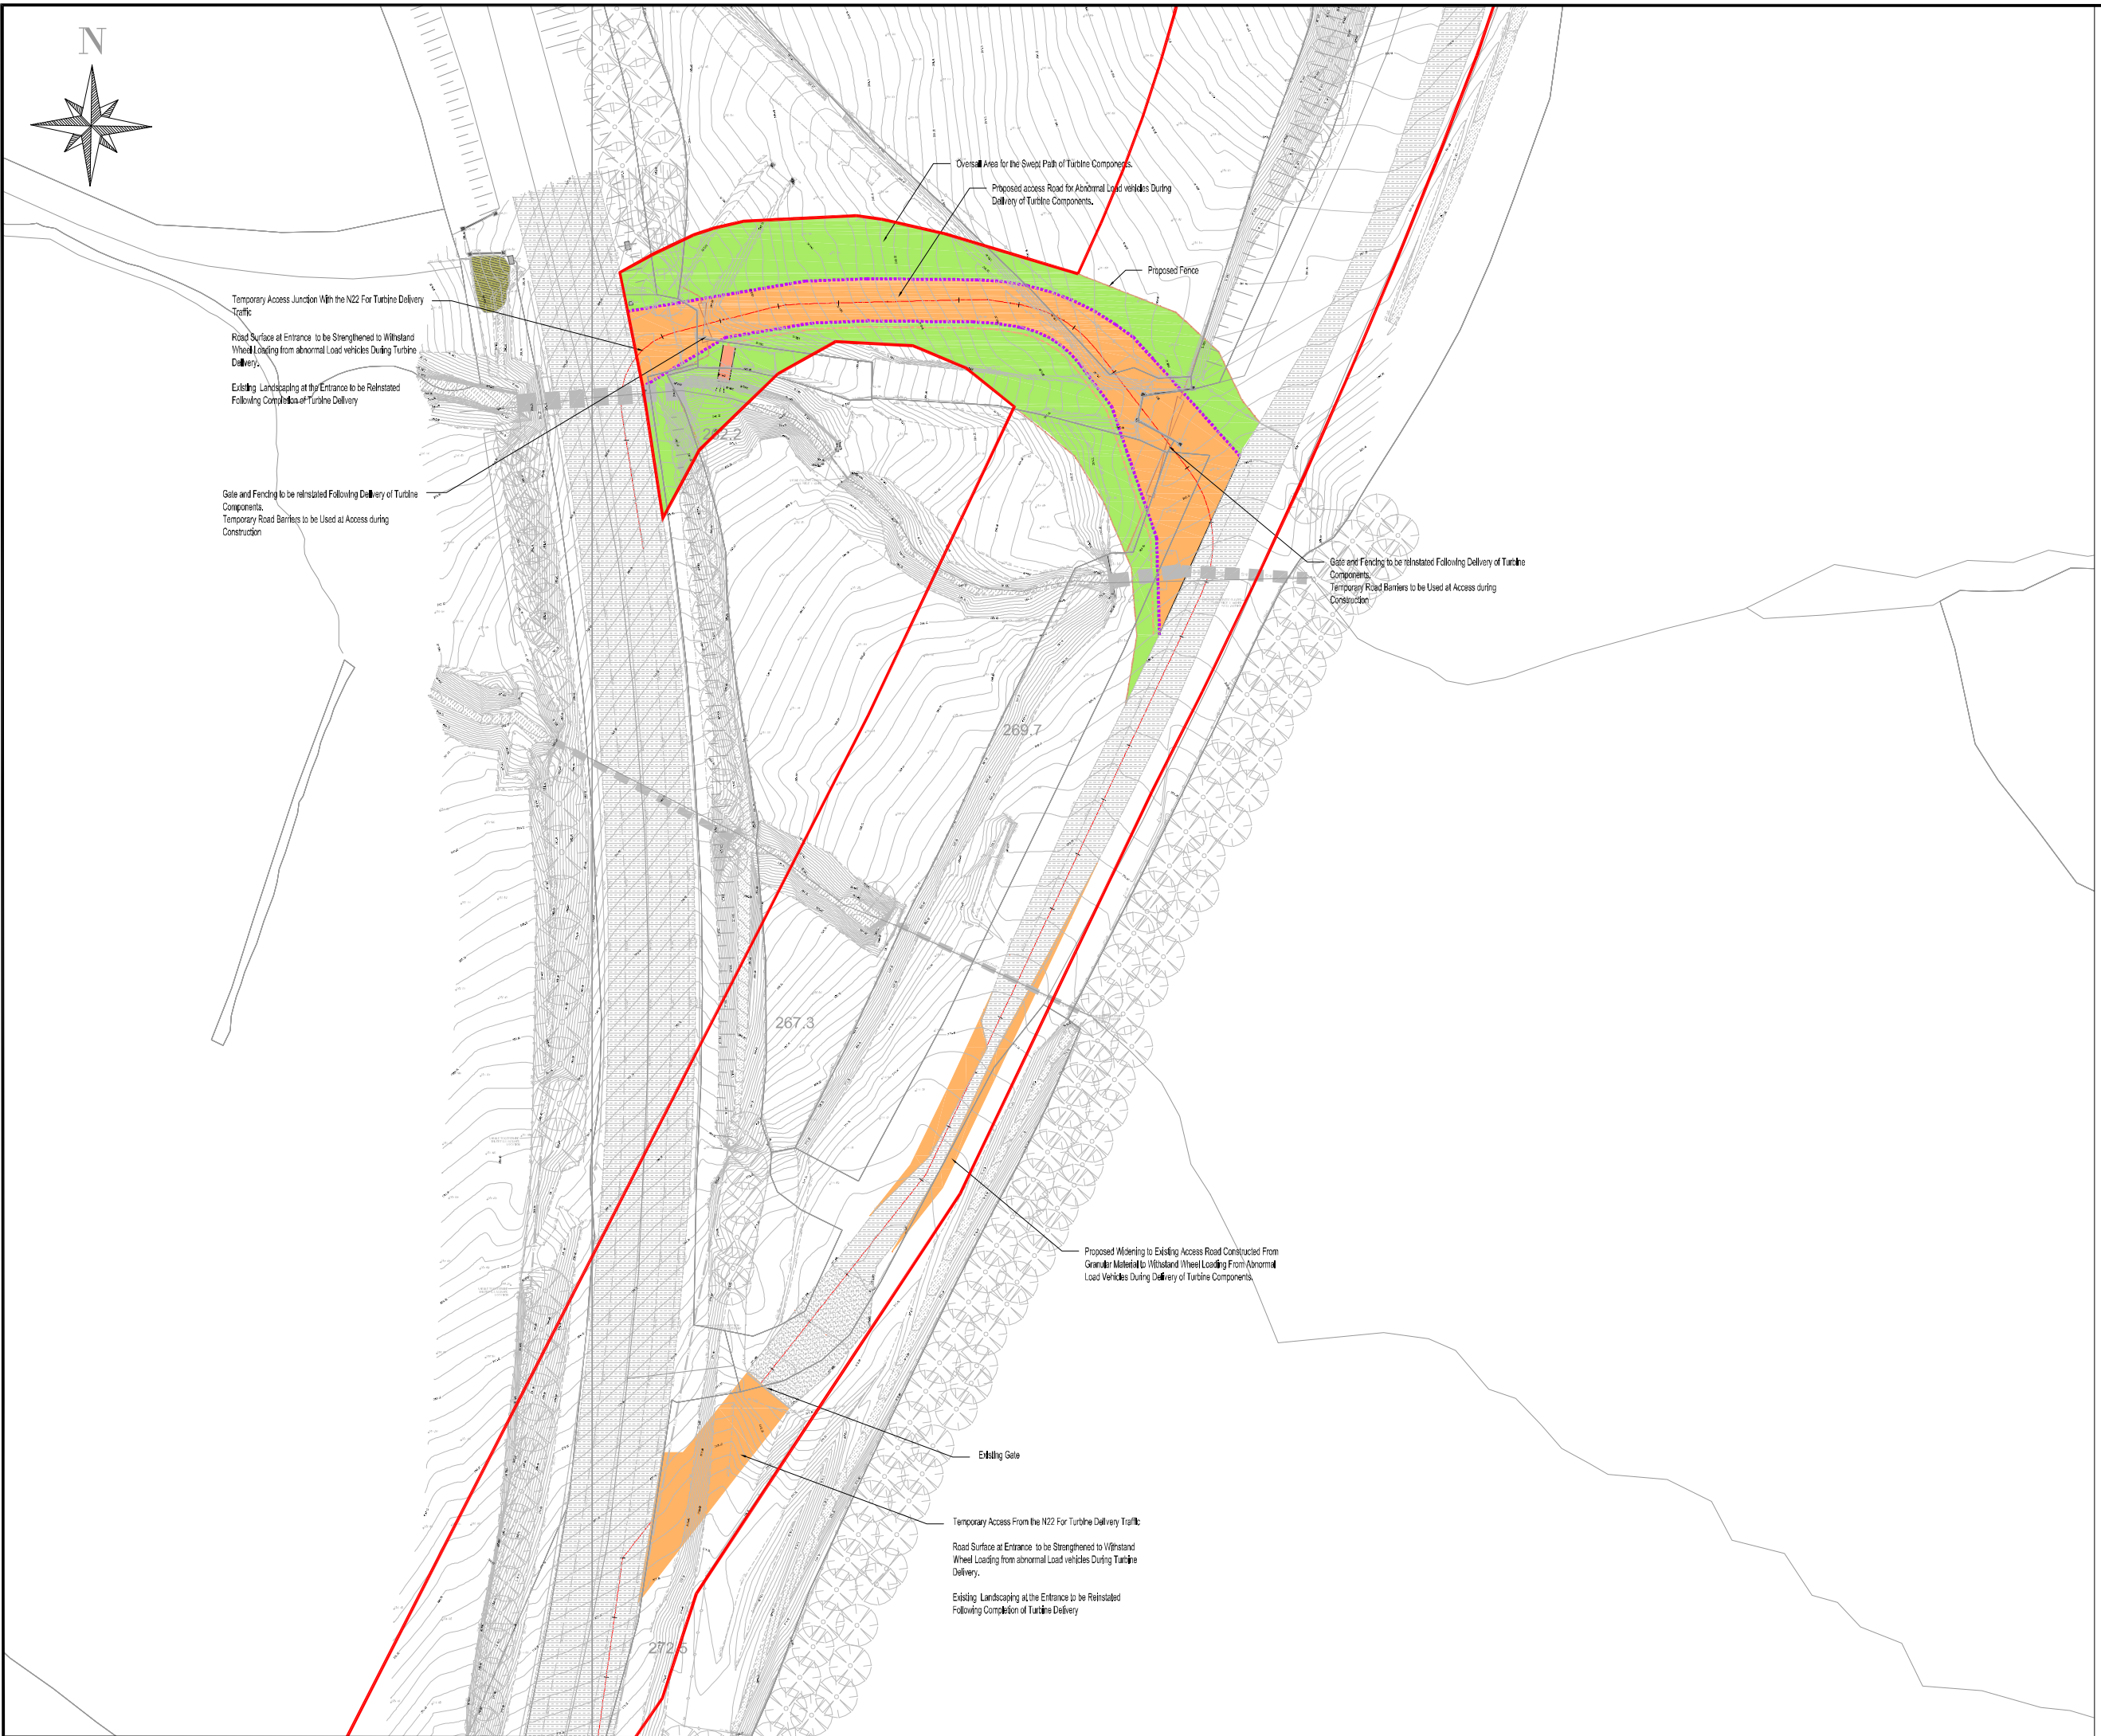

Legend	
	Planning Application Boundary
	Proposed Wind Farm Haul Road / Road Widening
	Proposed Oversail Area For Turbine Components
	Proposed Road With Cut Embankment
	Proposed Road With Fill Embankment
	Proposed Carriageway Edge
	Proposed Fence
	Proposed Gate
	Dirty Water Drain
	Clean Water Drain
	Culvert
	Settlement Pond
	Buffered Outlet

Ordnance Survey Ireland Licence No. CVAL50165696
 © Ordnance Survey Ireland / Government of Ireland

rev.	modifications	by	date


Client	Gortyrhill Wind DAC		
Project	Gortyrhill Wind Farm Ballyvourney, Co. Cork.		
Stage	Planning		
Title	Turbine Delivery Route N22 Turning Area Sheet 6 of 6		
Scales	1:500 @ A1 (1:1,000 @ A3)		
Surveyed	Prepared By	Checked	Date
	JD	S.M.	08/2022

© COPYRIGHT OF
JENNINGS O'DONOVAN & PARTNERS LIMITED,
 CONSULTING ENGINEERS,
 FINISKILIN,
 SLIGO,
 IRELAND.
 TEL. (0035371) 9161416.
 FAX. (0035371) 9161080.
 Email. info@jodireland.com
 Web. www.jodireland.com

Job No.	Drawing no.	Revision
6225	6225-PL-256	



L7405 Site Entrance

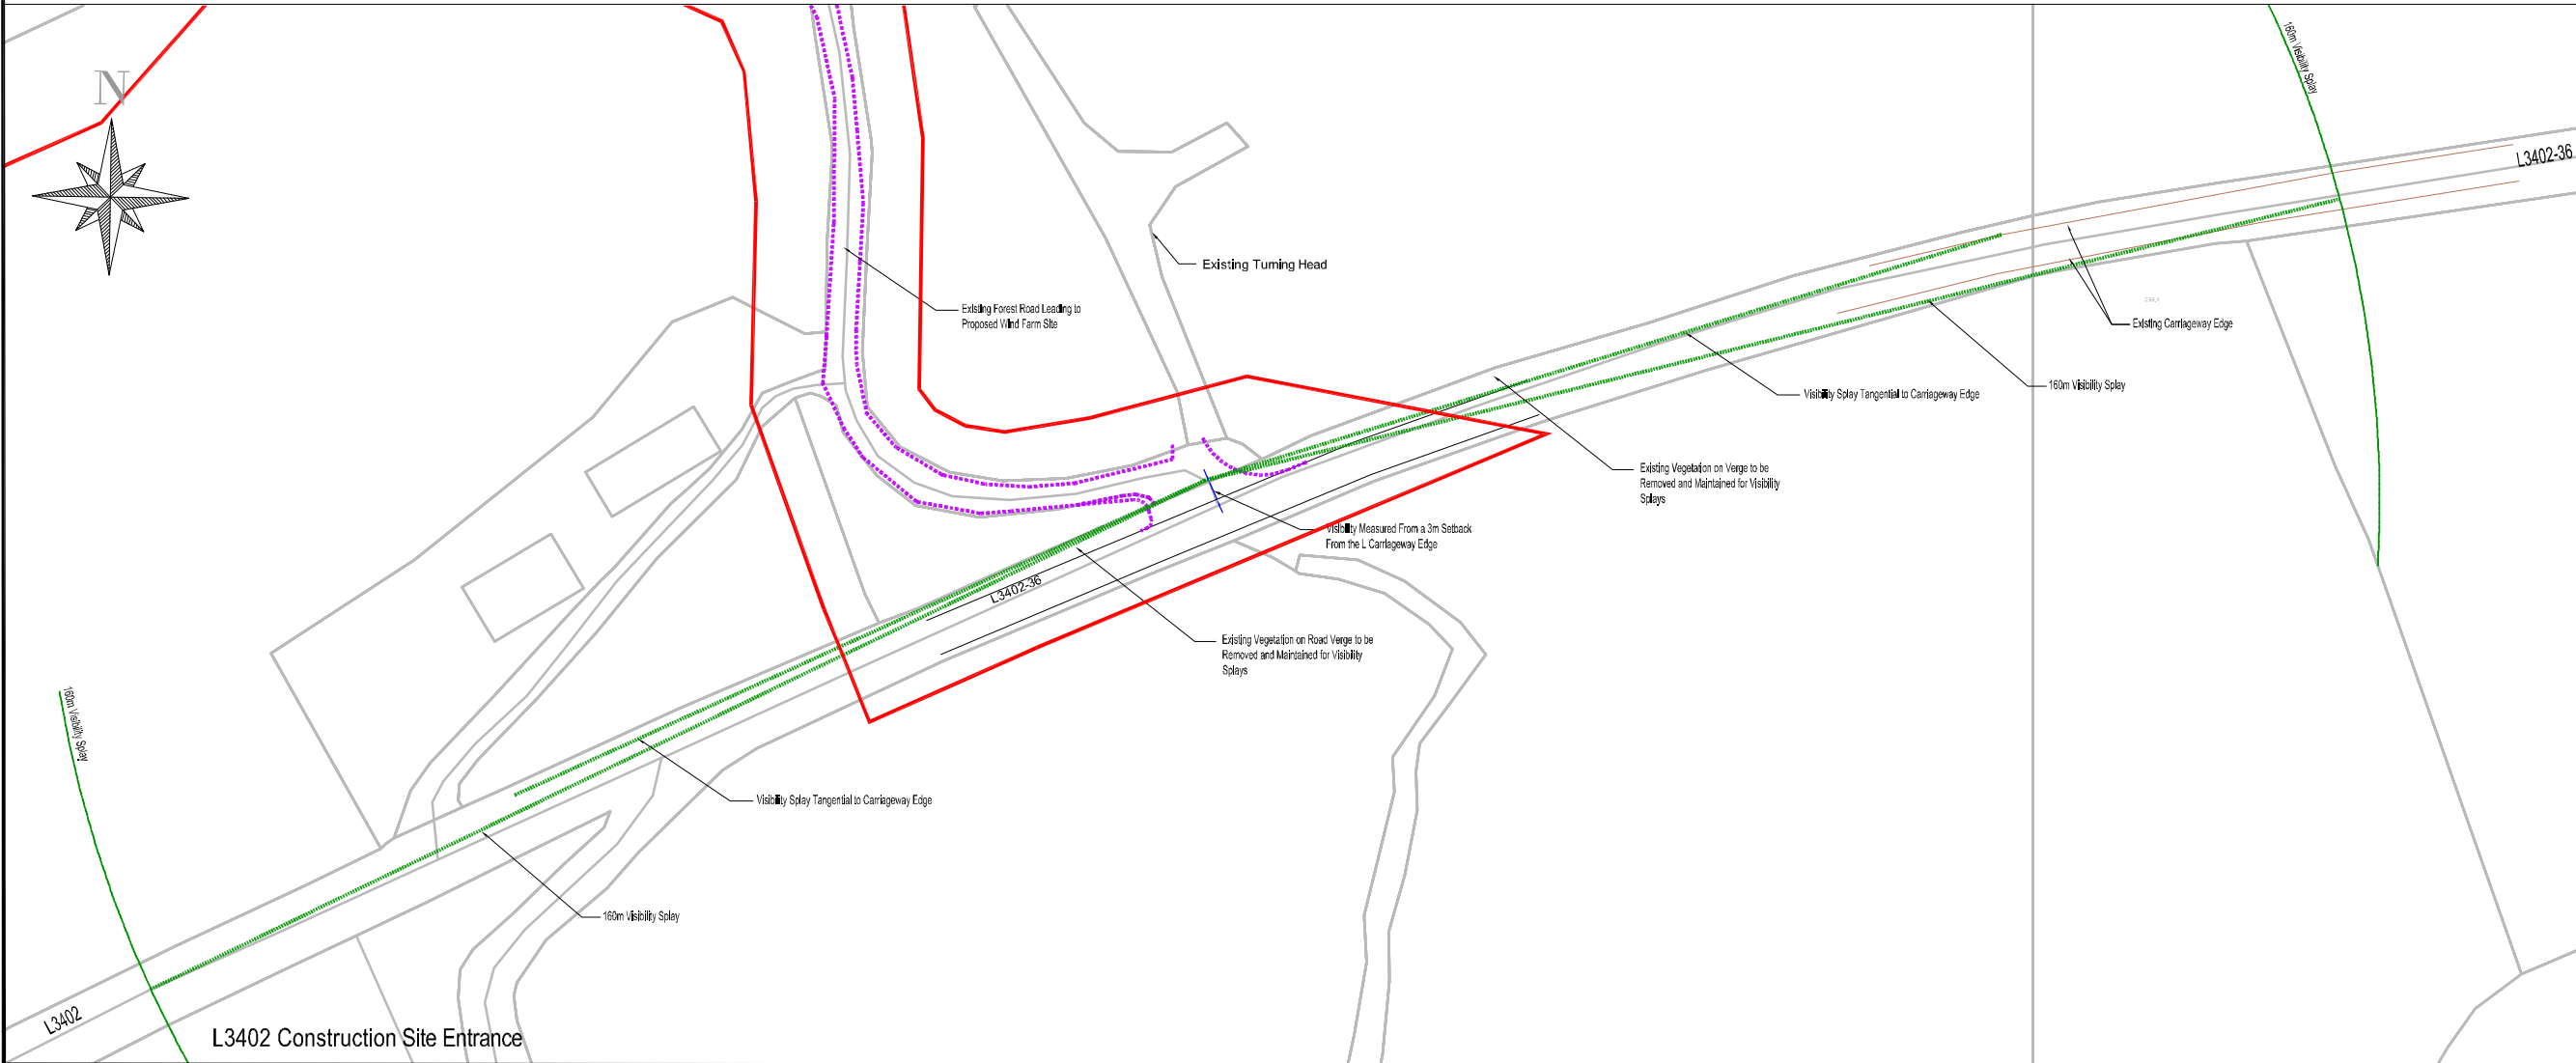

L3402 Construction Site Entrance

- Legend**
- Planning Application Boundary
 - Proposed Wind Farm Haul Road / Road Widening
 - Proposed Oversail Area For Turbine Components
 - Proposed Road With Cut Embankment
 - Proposed Road With Fill Embankment
 - Proposed Carriageway Edge
 - Proposed Fence
 - Proposed Gate
 - Dirty Water Drain
 - Clean Water Drain
 - Culvert
 - Settlement Pond
 - Buffered Outlet
 - Junction Visibility Splay

Ordnance Survey Ireland Licence No. CYALS0165696
 © Ordnance Survey Ireland / Government of Ireland

rev.	modifications	by	date

Client
Gortyrhill Wind DAC

Project
**Gortyrhill Wind Farm
 Ballyvourney,
 Co. Cork.**

Stage
Planning

Title
**L7405 & L3402 Public Road
 Junctions - Visibility**







Scales
1:500 @ A1 (1:1,000 @ A3)

Surveyed	Prepared By	Checked	Date
	JD	S.M.	08/2022

© COPYRIGHT OF
JENNINGS O'DONOVAN & PARTNERS LIMITED,
 CONSULTING ENGINEERS,
 FINISKILIN,
 SLIGO,
 IRELAND.
 TEL. (0035371) 9161416.
 FAX. (0035371) 9161080.
 Email. info@jodireland.com
 Web. www.jodireland.com



Job No.	Drawing no.	Revision
6225	6225-PL-257	

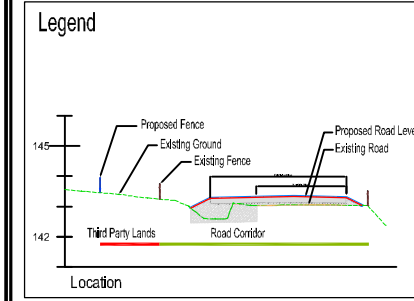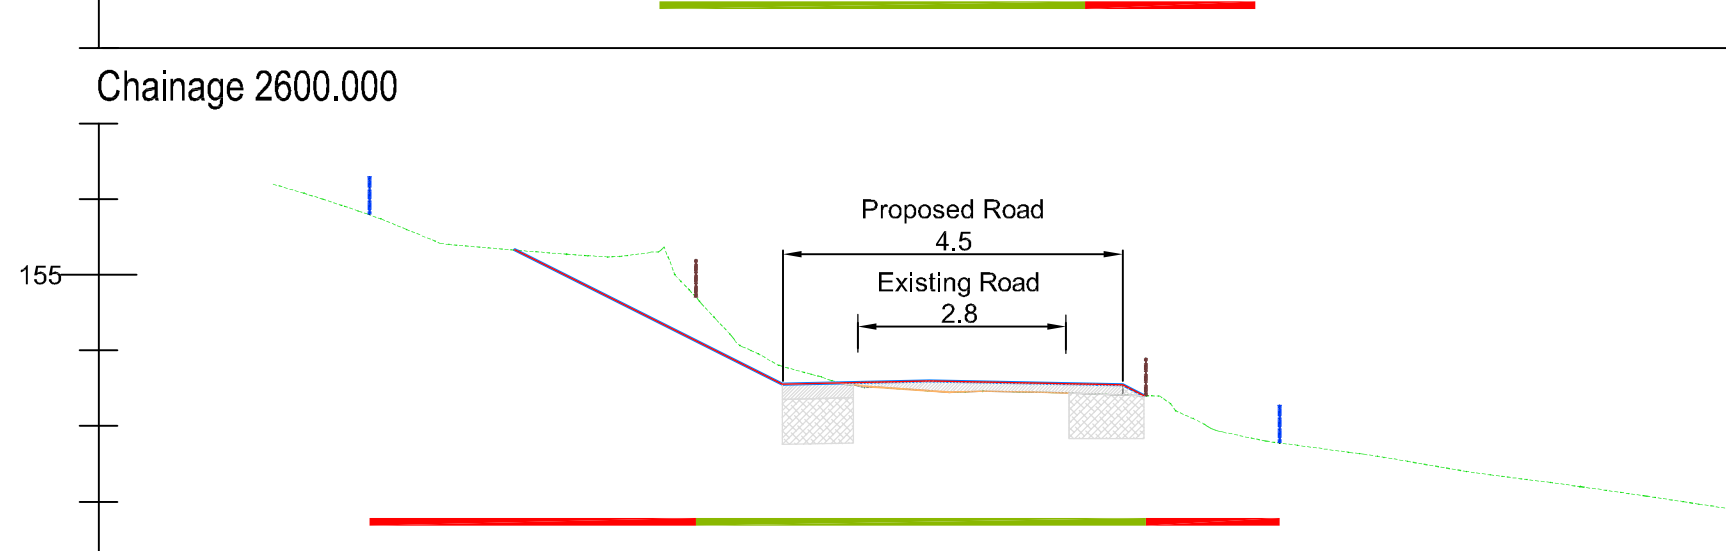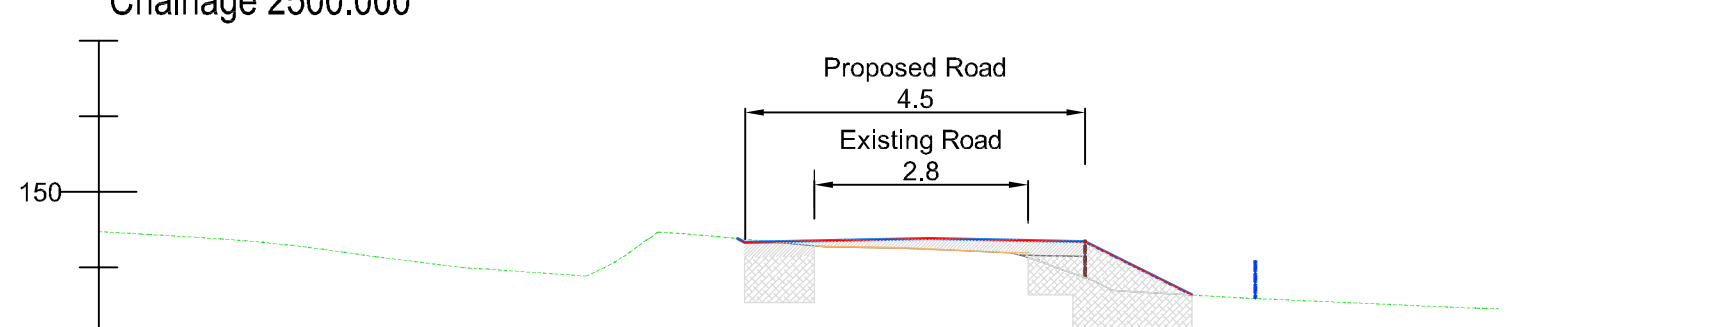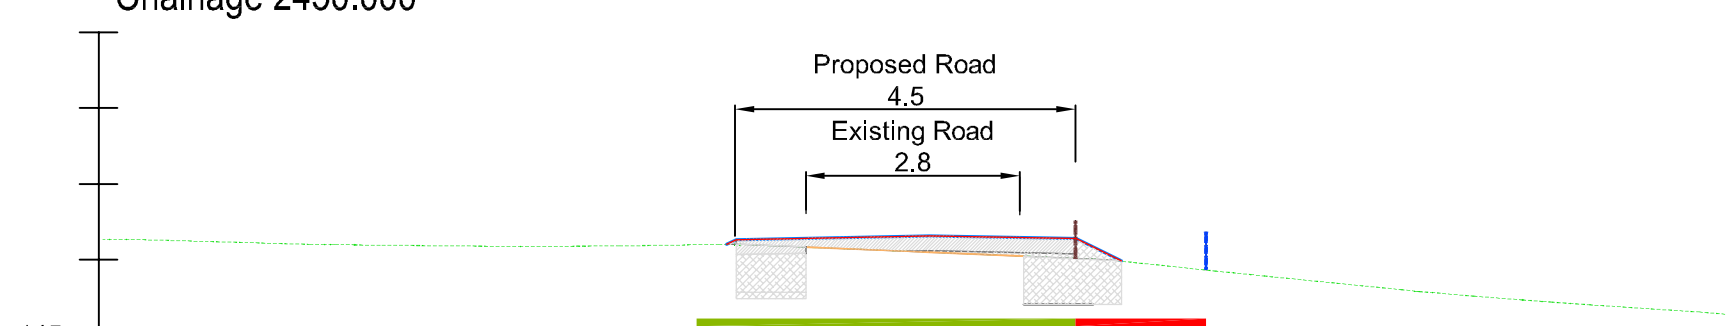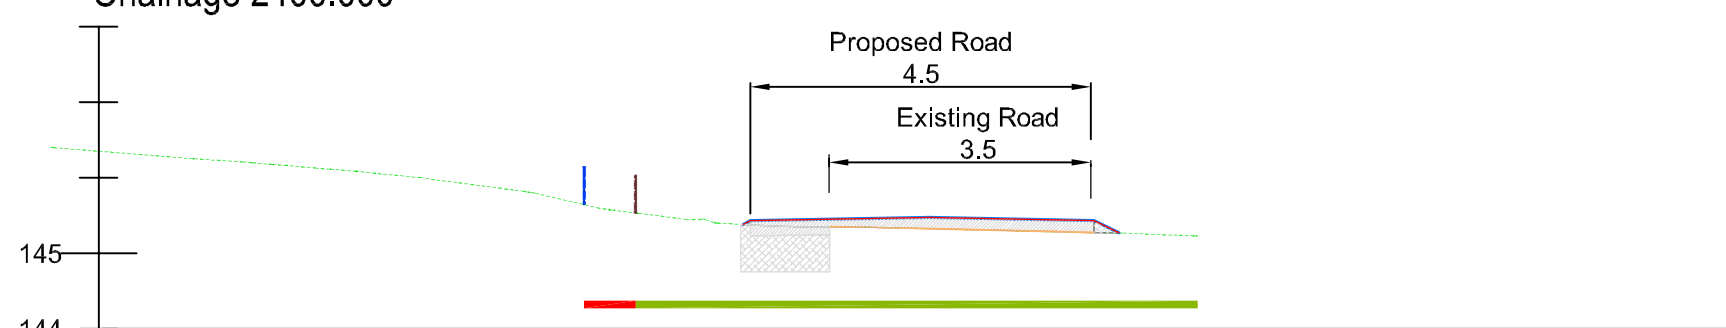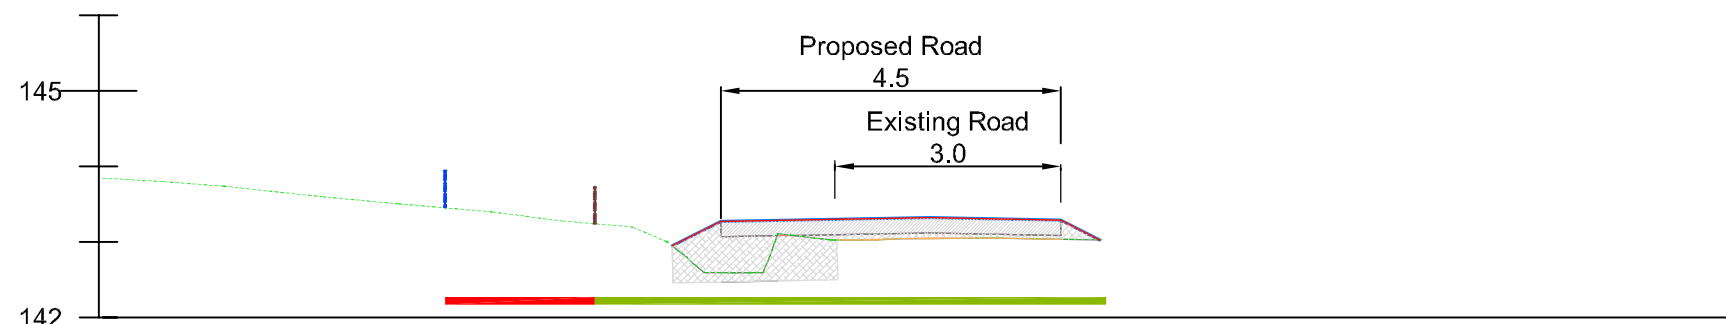

rev.	modifications	by	date

Client
Gortyrhill Wind DAC

Project
Gortyrhill Wind Farm
Ballyvourney,
Co. Cork.

Stage
Planning

Title
**Wind Farm Turbine Delivery Route
X Sections
Sheet 1 of 5**

Scales
1:100 (A3)


Surveyed	Prepared By	Checked	Date
	JD	S.M.	17.06.2022

© COPYRIGHT OF
JENNINGS O'DONOVAN & PARTNERS
CONSULTING ENGINEERS,
FINISKLIN,
SLIGO,
IRELAND.


TEL: (0035371) 9161416.
FAX: (0035371) 9161090.
Email: info@jodireland.com
Web: www.jodireland.com




Job No.	Drawing no.	Revision
6225	6225-PL-270	

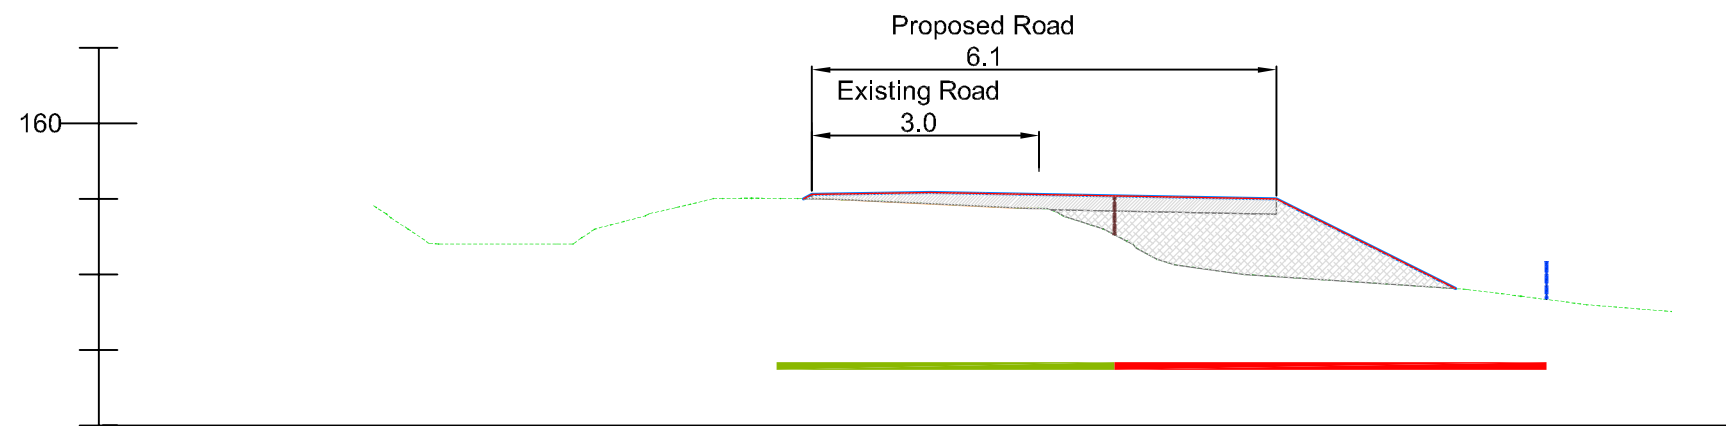


Chainage 3200.000

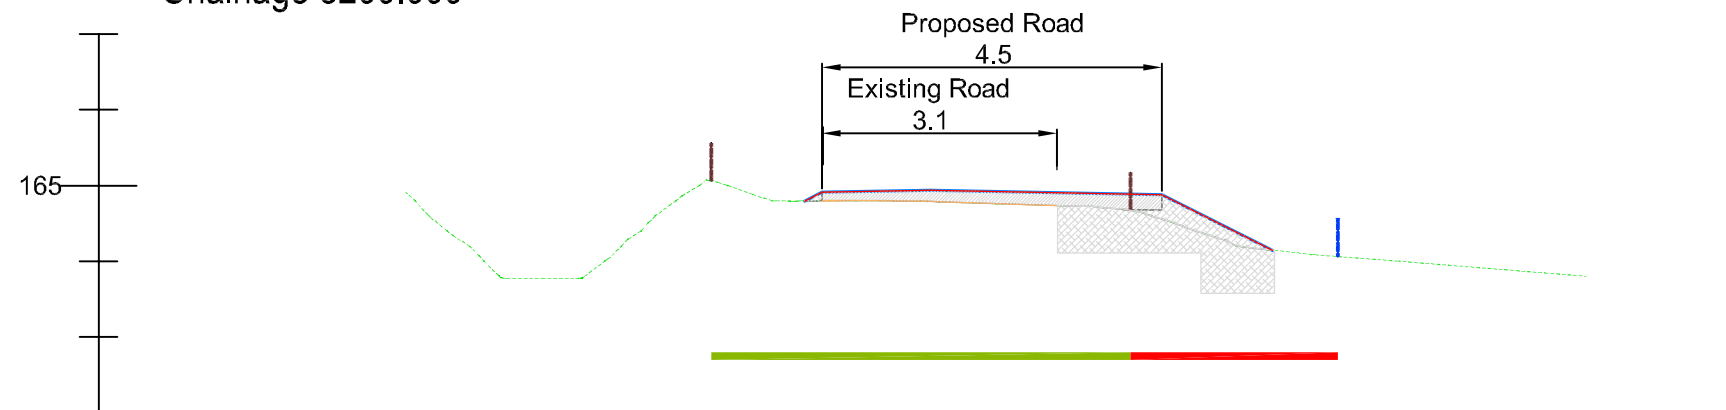

Chainage 3300.000

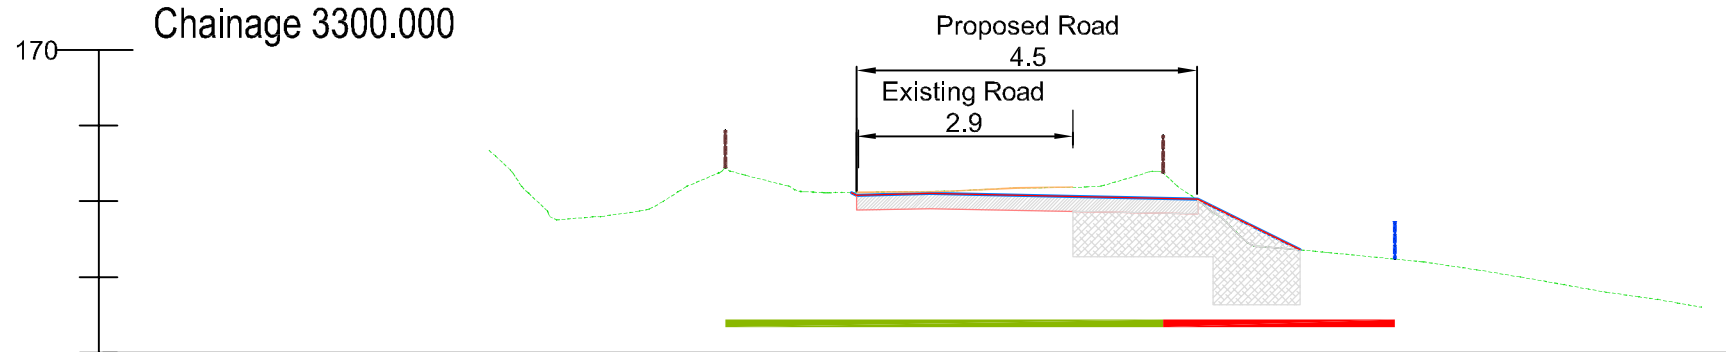


Chainage 3400.000

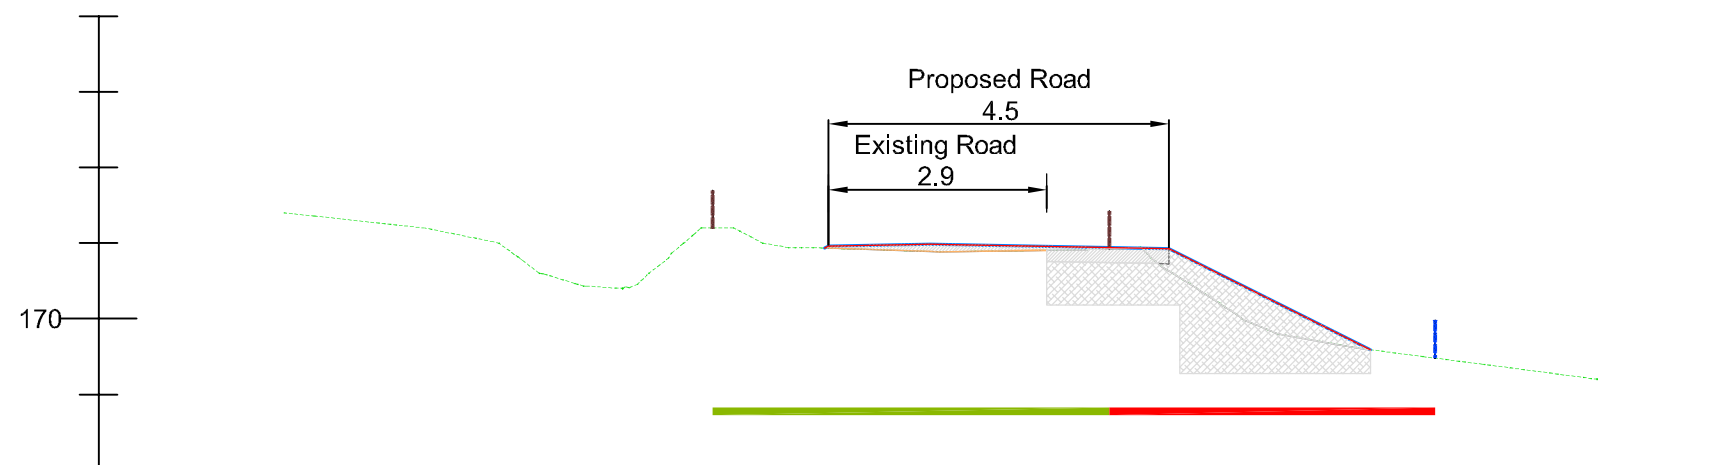

Chainage 3500.000

Legend

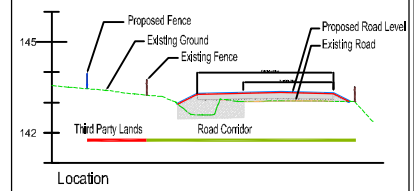


rev.	modifications	by	date


Client Gortyrahilly Wind DAC			
Project Gortyrahilly Wind Farm Ballyvourney, Co. Cork.			
Stage Planning			
Title Wind Farm Turbine Delivery Route X Sections Sheet 3 of 5			
Scales 1:100 (A3)			
Surveyed	Prepared By	Checked	Date
	JD	S.M.	17.06.2022

© COPYRIGHT OF
JENNINGS O'DONOVAN & PARTNERS
 CONSULTING ENGINEERS,
 FINISKLIN,
 SLIGO,
 IRELAND.
 TEL: (00353371) 9161416.
 FAX: (00353371) 9161090.
 Email: info@jodireland.com
 Web: www.jodireland.com


Job No.	Drawing no.	Revision
6225	6225-PL-272	

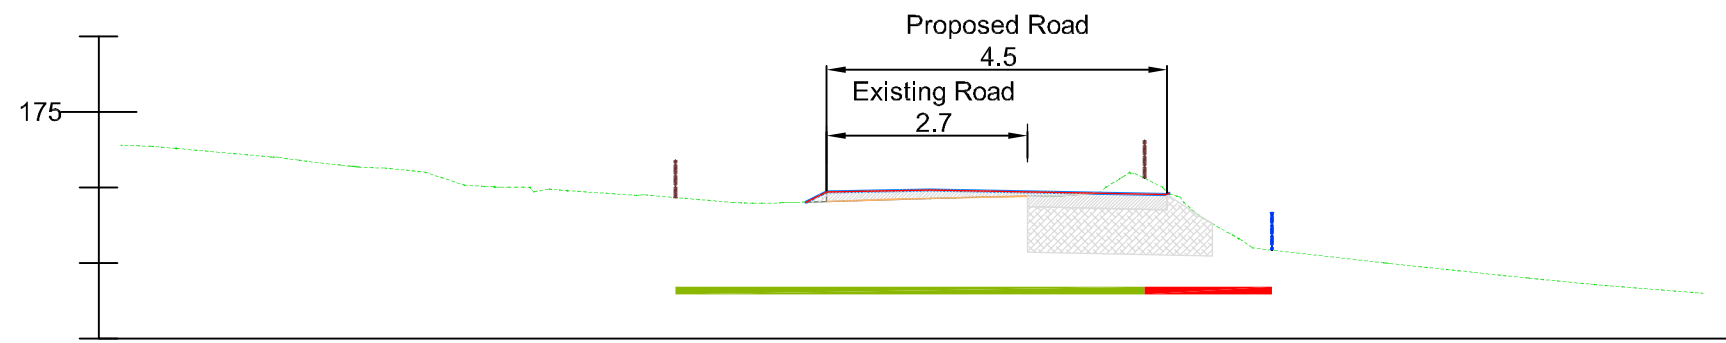


Chainage 3600.000

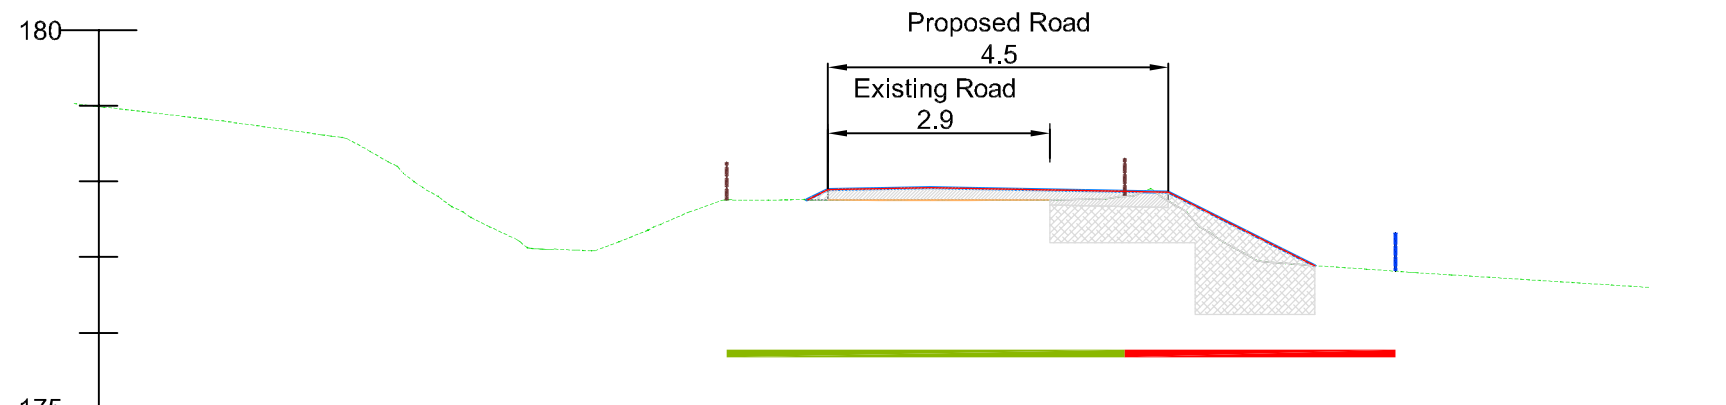

Chainage 3700.000

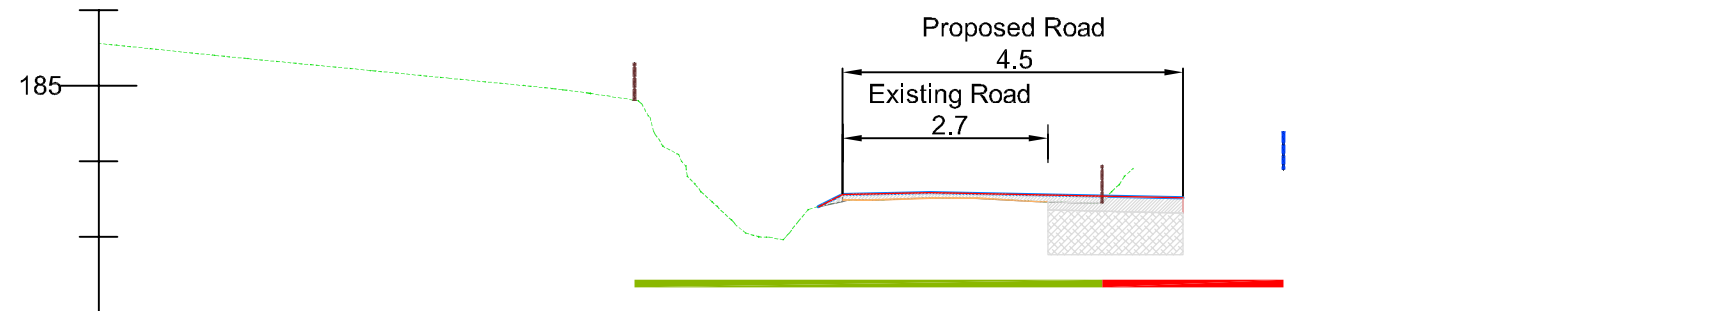


Chainage 3800.000

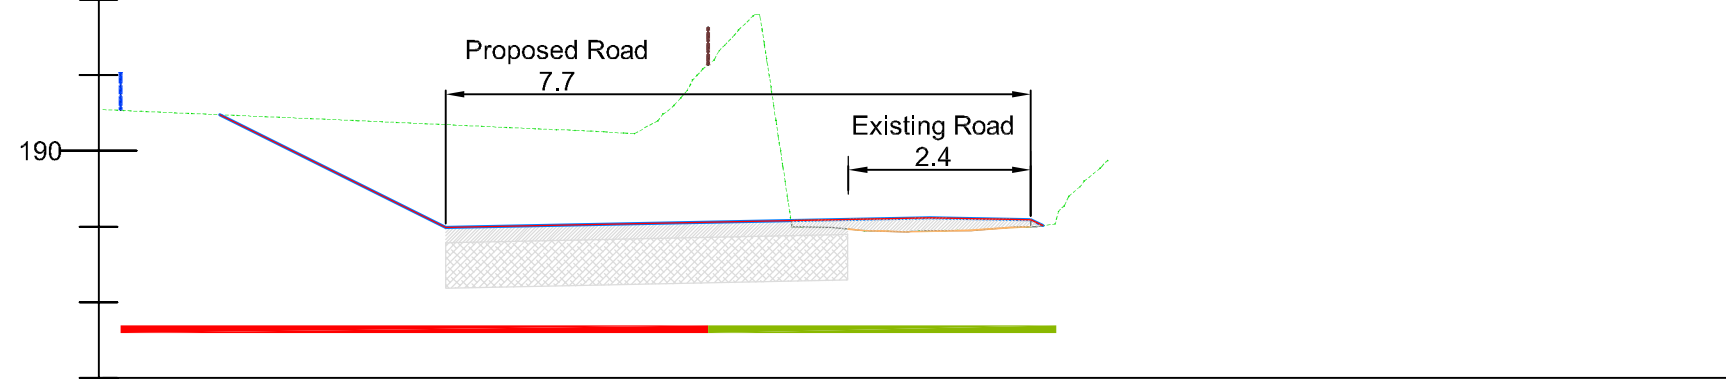

Chainage 3900.000

Legend

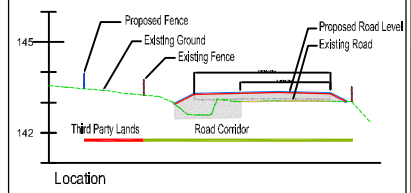

rev.	modifications	by	date

Client Gortyrahilly Wind DAC			
Project Gortyrahilly Wind Farm Ballyvourney, Co. Cork.			
Stage Planning			
Title Wind Farm Turbine Delivery Route X Sections Sheet 4 of 5			
Scales 1:100 (A3)			
Surveyed	Prepared By	Checked	Date
	JD	S.M.	17.06.2022

© COPYRIGHT OF
JENNINGS O'DONOVAN & PARTNERS
 CONSULTING ENGINEERS,
 FINISKLIN,
 SLIGO,
 IRELAND.
 TEL: (0035371) 9161416.
 FAX: (0035371) 9161090.
 Email: info@jodireland.com
 Web: www.jodireland.com

Job No.	Drawing no.	Revision
6225	6225-PL-273	

