



Part V-Duplex Ground Floor - 2bed 4person
Scale 1:200

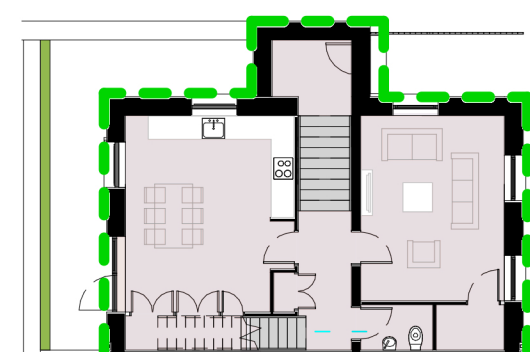

Part V-Duplex First Floor-3bed 5person
Scale 1:200

Part V-First Floor Block D
Scale 1:200

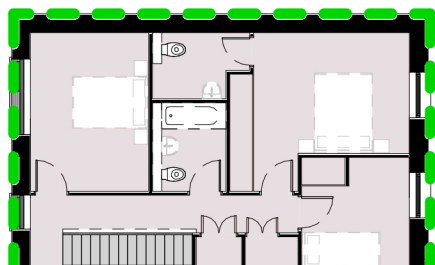

Part V-Duplex Second Floor-3 bed 5person
Scale 1:200

Part V-Second Floor Block D
Scale 1:200



Part V-Third Floor Block D
Scale 1:200

Part V_Block D_Schedule	
Department	Count
L00 - Ground Floor	
1B2P	3
2B4P	3
L01 - First Floor	
1B2P	7
2B4P	2
	9
L02 - Second Floor	
1B2P	7
2B4P	2
	9
L03 - Third Floor	
1B2P	3
2B4P	2
	5
Total	26

Part V_Duplex_Schedule	
Department	Count
L00 - Ground Floor	
2B4P	1
L01 - First Floor	
2B5P	1
	1
Total	2

Notes & Key

DIMENSIONS NOT TO BE SCALED FROM THIS DRAWING.
CONTRACTORS TO NOTIFY ARCHITECTS OF SITE VARIATIONS AFFECTING INFORMATION ON THIS DRAWING. THIS DRAWING IS COPYRIGHT OF GLENN HOWELLS ARCHITECTS.

Please note information relating to the existing elements within this site should be treated as indicative and must be confirmed through accurate site measurement before being relayed upon.

This drawing has been produced without the use of a measured survey. Glenn Howells Architects cannot guarantee the accuracy of the information generated regarding its relationship to the site or surrounding area. The information contained within this drawing should be treated as indicative.

Glenn Howells Architects take no responsibility for the location of legal boundaries indicated on this drawing and advise a separate drawing be completed by a specialist Surveyor to establish exact boundaries.

O.S Data from sheet number
1:1000: 3568-03
1:1000: 3568-04
1:1000: 3568-08
1:1000: 3568-09
1:1000: 3568-13
1:1000: 3568-14
Ordnance Survey Licence Number
CYSL5028263
© Ordnance Survey Ireland/Government of Ireland
All levels are given in metres and are referred to O.S. Datum Malin Head Co. Donegal (1970 Adjustment)
Centre Point Coordinates X,Y = 726576,719356

Site Area = 8.812 Ha


- KEY**
- 1 Bed Apartment
 - 2 Bed Apartment
 - 3 Bed Apartment
 - Duplex Apartment



METRES
@ 1:200

Revisions

Date	Rev	By	Description
02/08/2022	P01	MP	Issued to Client

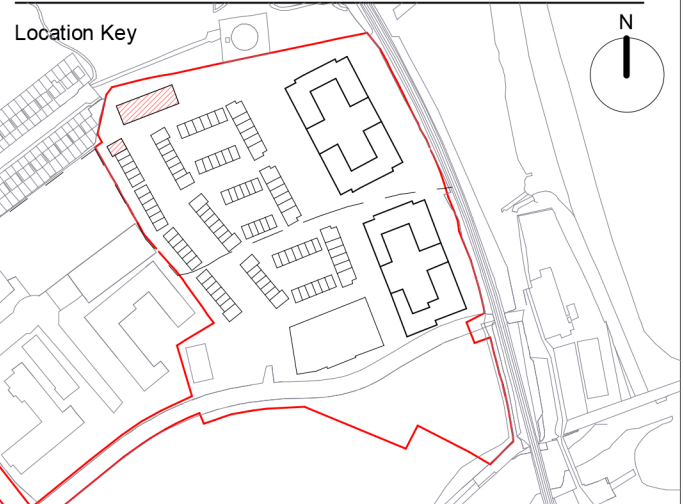

PLANNING ISSUE

Project: Coastal Quarter SHD 2
GHA No.: 2244
Client: Shankill Property Investments Limited

Drawing Title: DLRCC - Part V

Drawing No.	Revision
BRA-GHA-Z1-XX-DR-A-04001	P01

Scale: 1 : 200@A1
Date: 02.08.22
Checked: DK

Glenn Howells Architects
321 Bradford St, Birmingham, B5 6ET
T. +44 (0)121 666 7640 E. mail@glennhowells.co.uk