



A1

DO NOT SCALE


File: 5193890-ATK-01-ZZ-DR-CE-0105.dwg
Date: Sep 17, 2022 - 4:52pm
Plotted by: AK/ajp/ks/ev

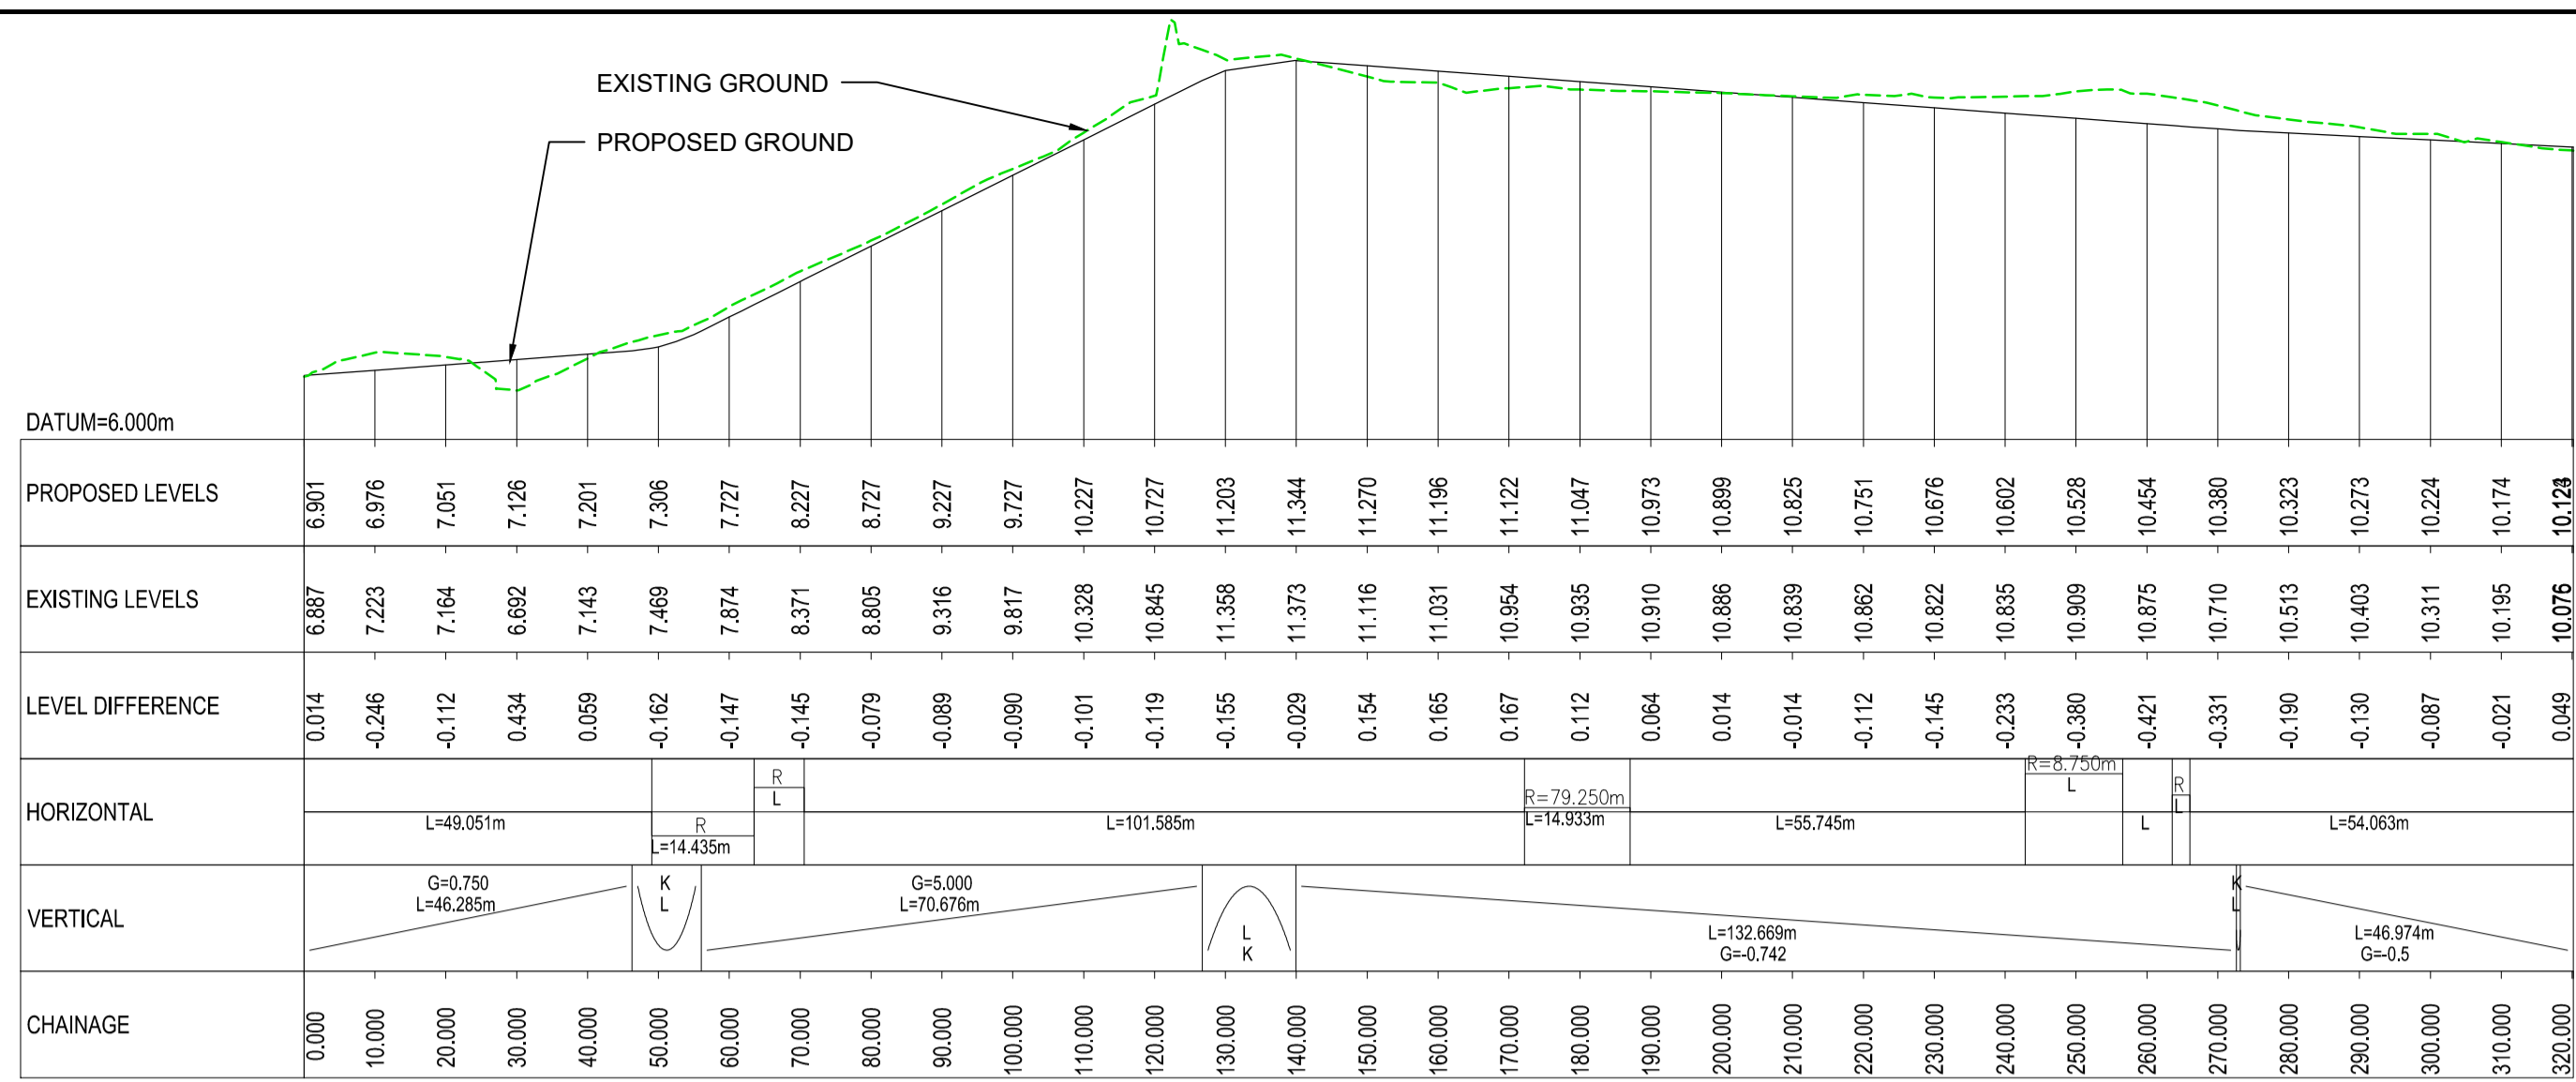


MC00 - LONG SECTION FROM CH. 00 - 319m.
Scale at A1 1:000H 1:100V
Scale at A3 1:2000H 1:200V

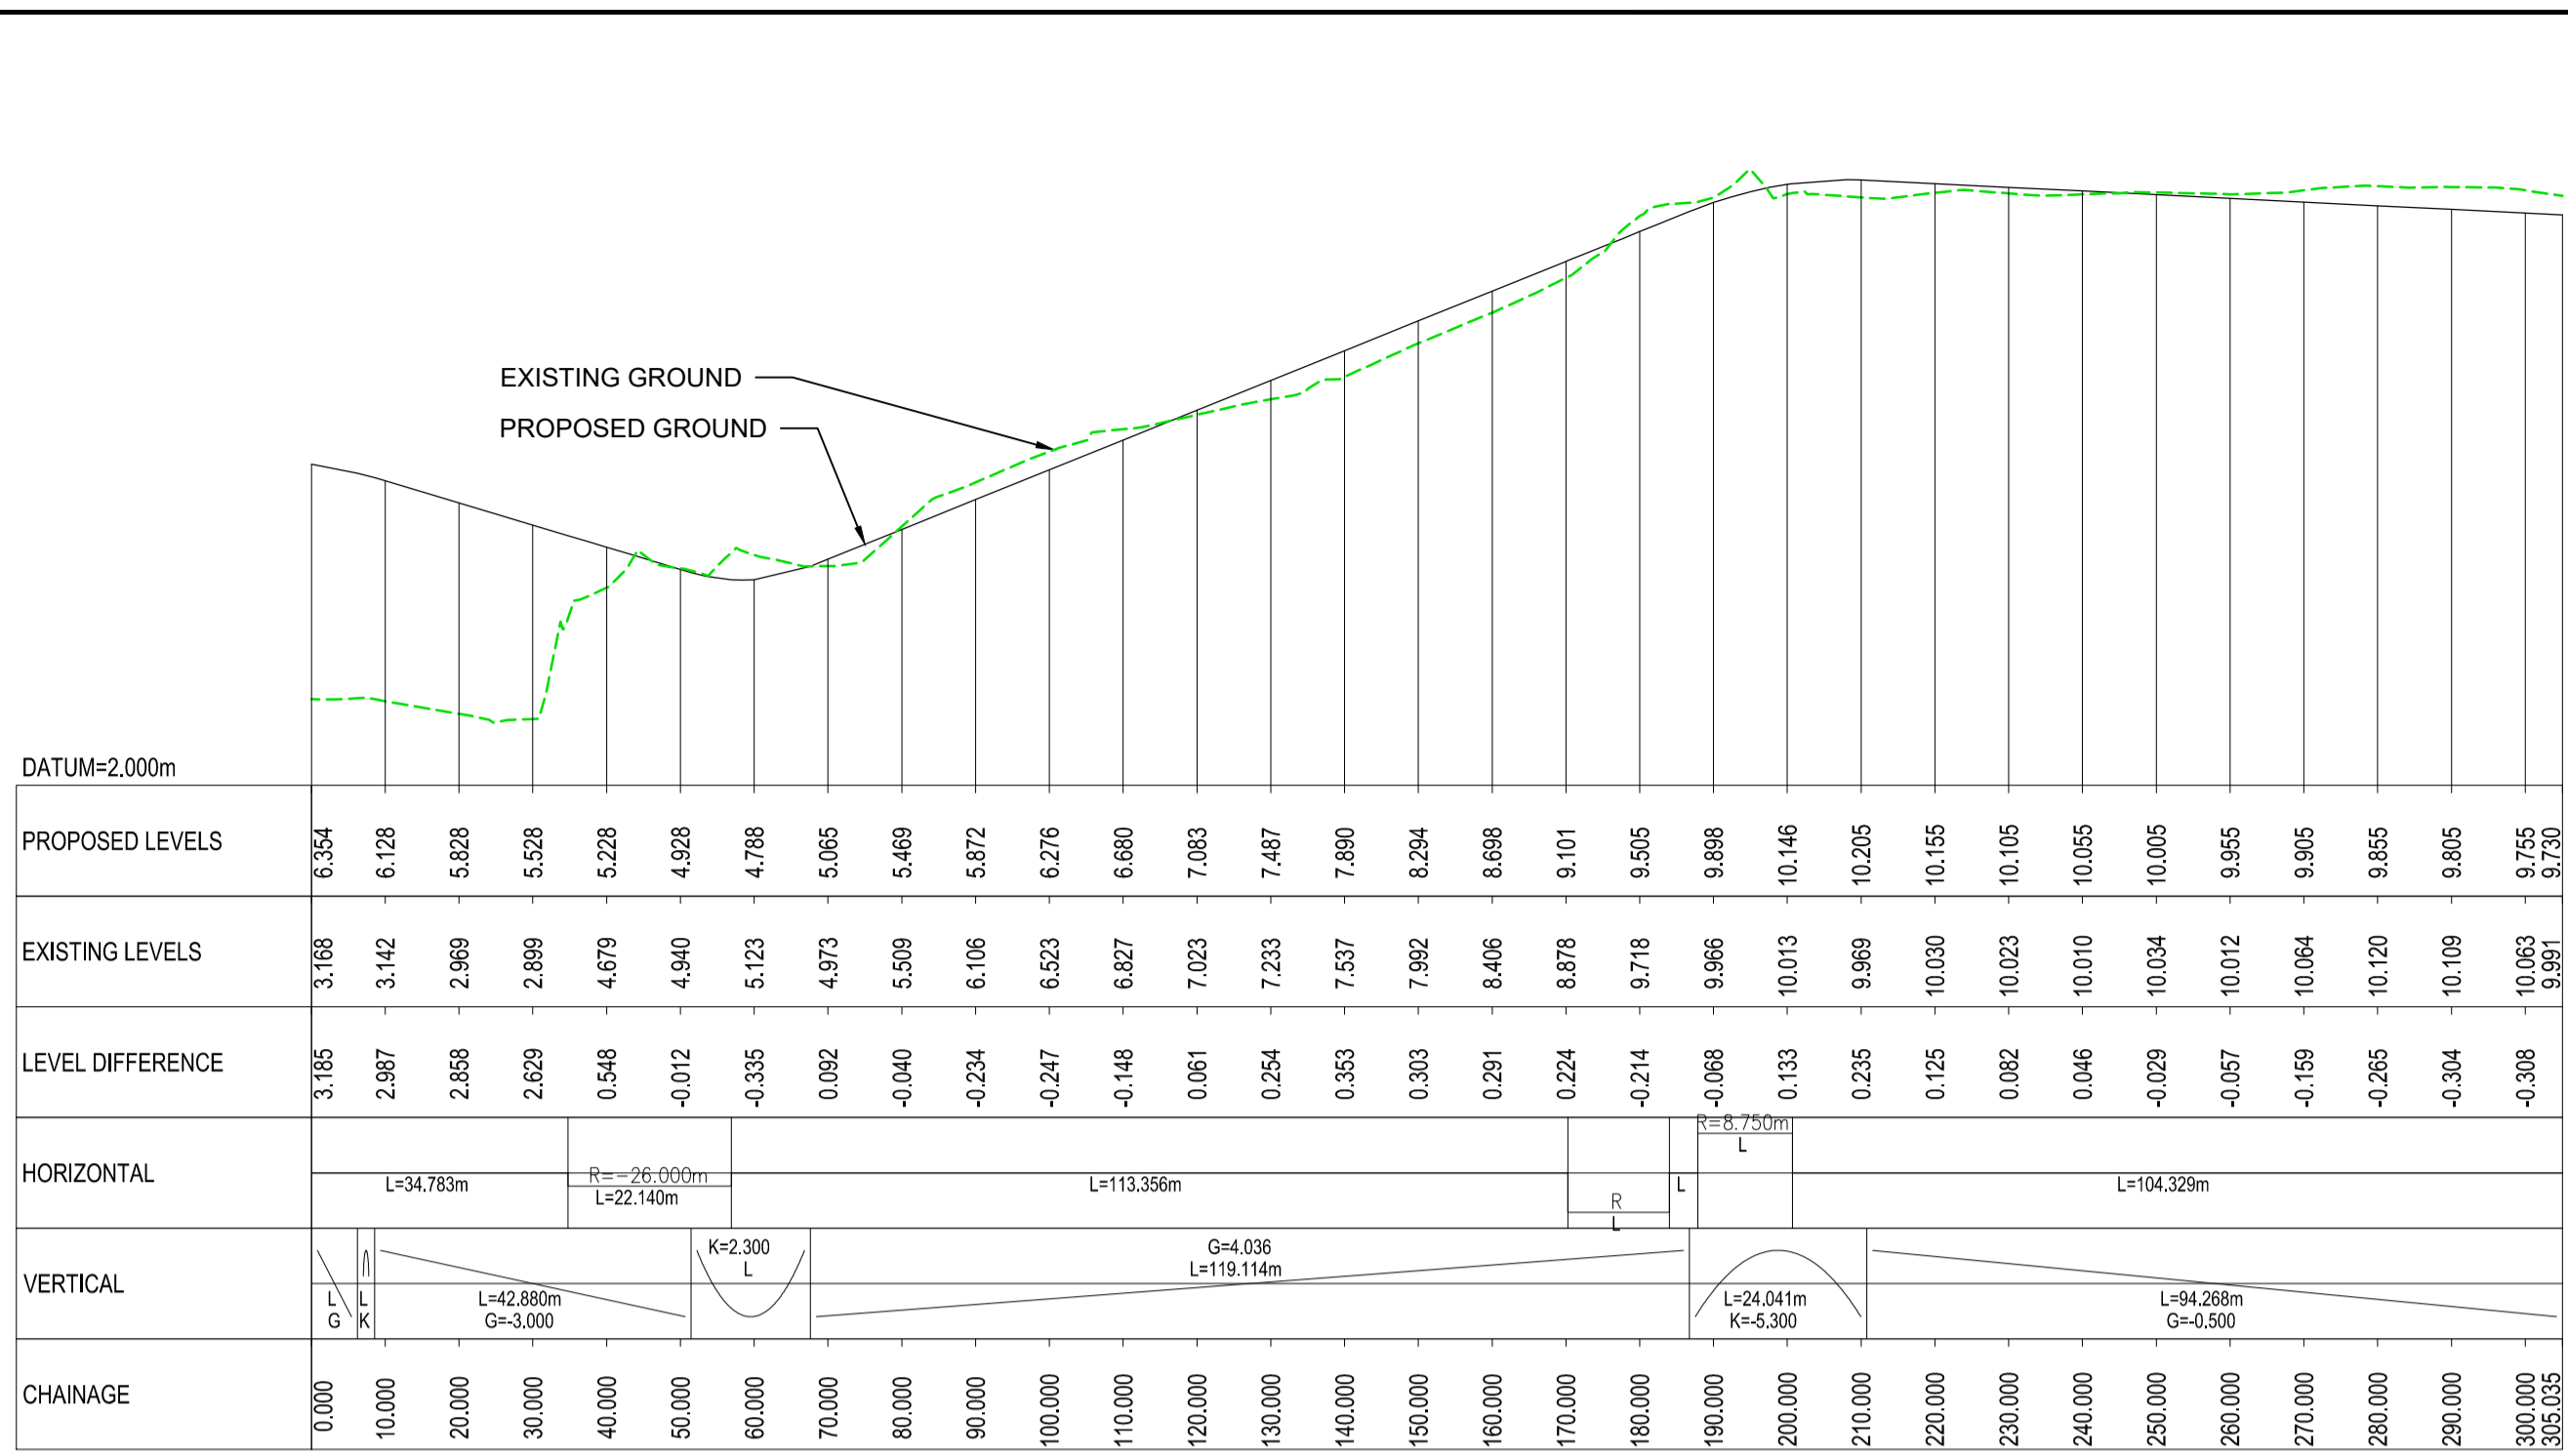


MC10 - LONG SECTION FROM CH. 00 - 176m.
Scale at A1 1:000H 1:100V
Scale at A3 1:2000H 1:200V

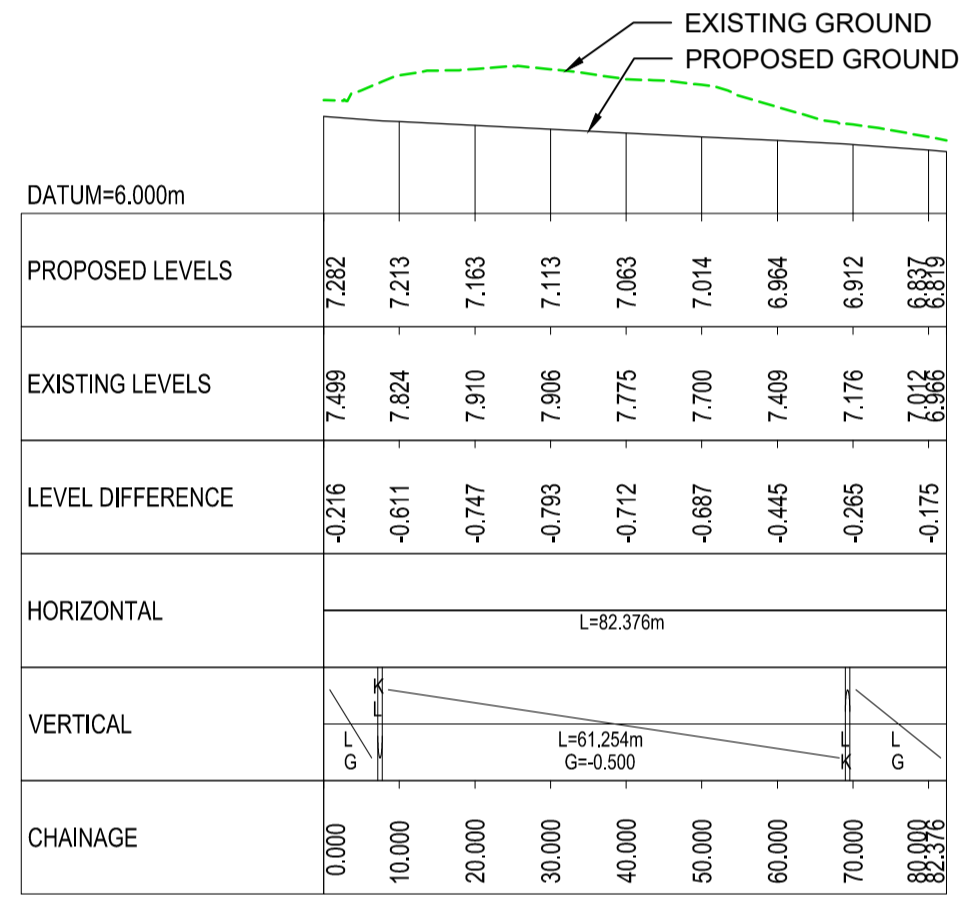


MC20 - LONG SECTION FROM CH. 00 - 85m.
Scale at A1 1:000H 1:100V
Scale at A3 1:2000H 1:200V

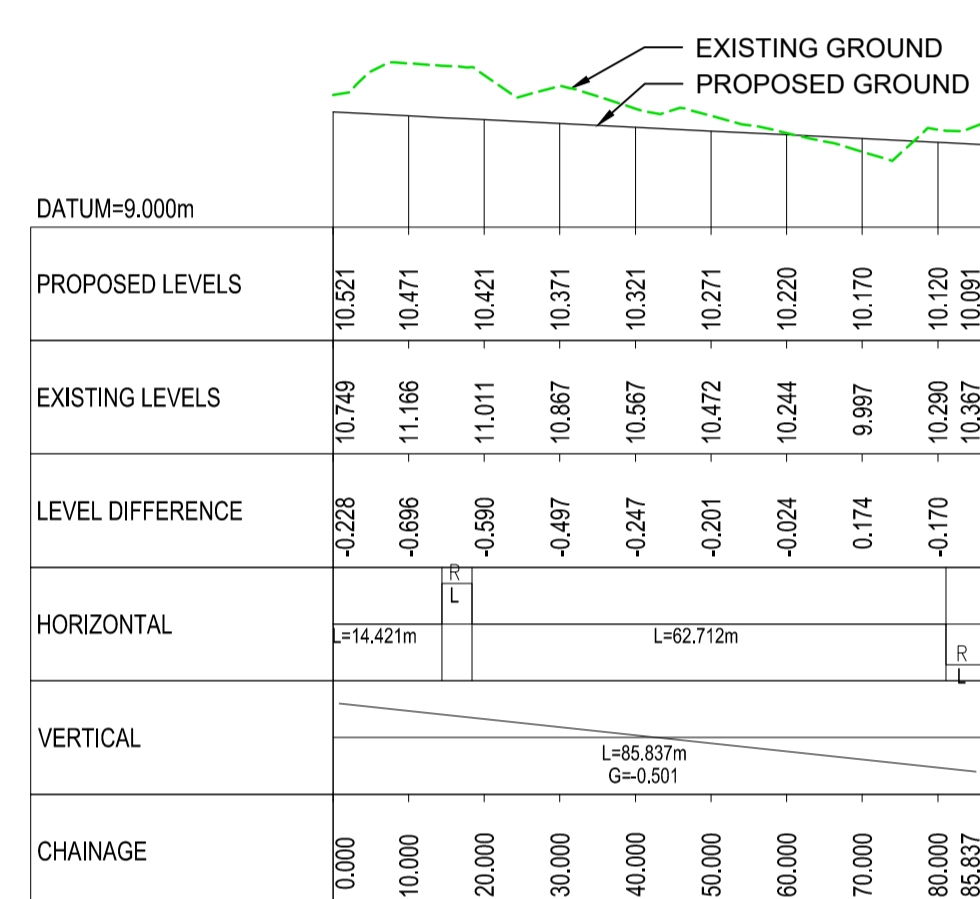


MC30 - LONG SECTION FROM CH. 00 - 87m.
Scale at A1 1:000H 1:100V
Scale at A3 1:2000H 1:200V

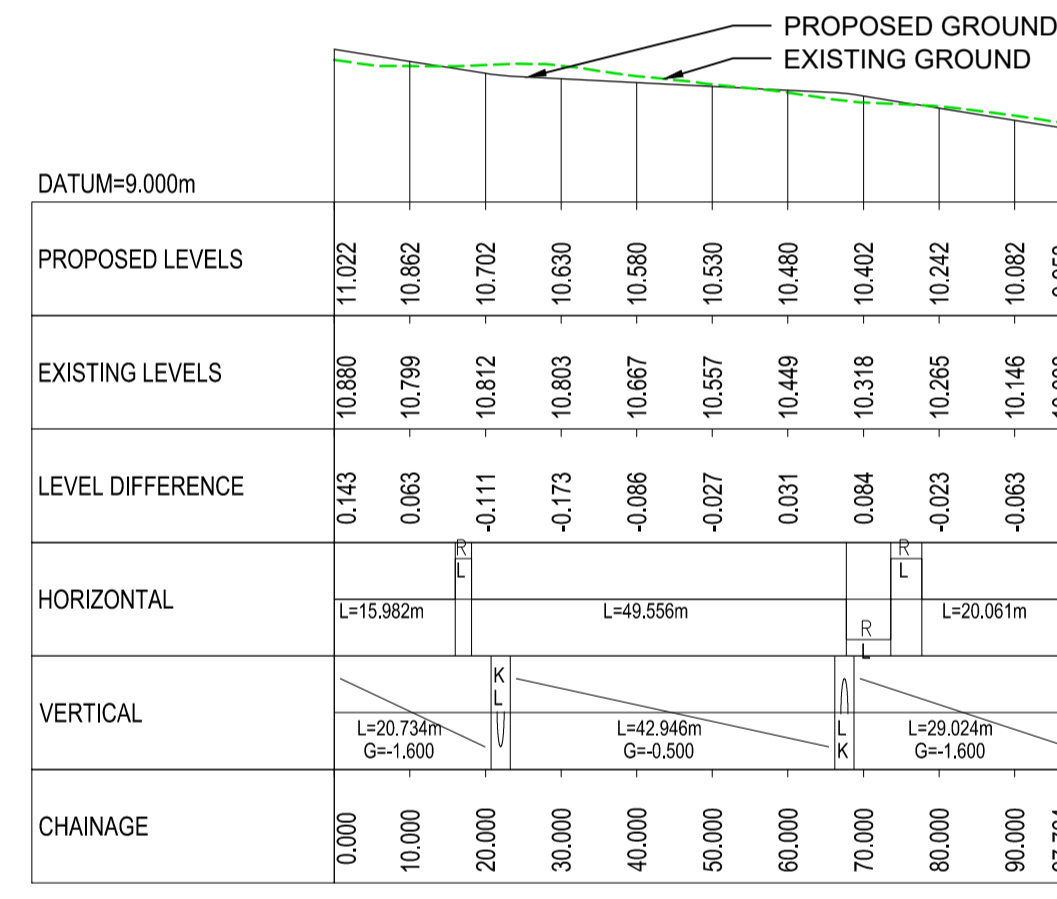

MC40 - LONG SECTION FROM CH. 00 - 98m.
Scale at A1 1:000H 1:100V
Scale at A3 1:2000H 1:200V

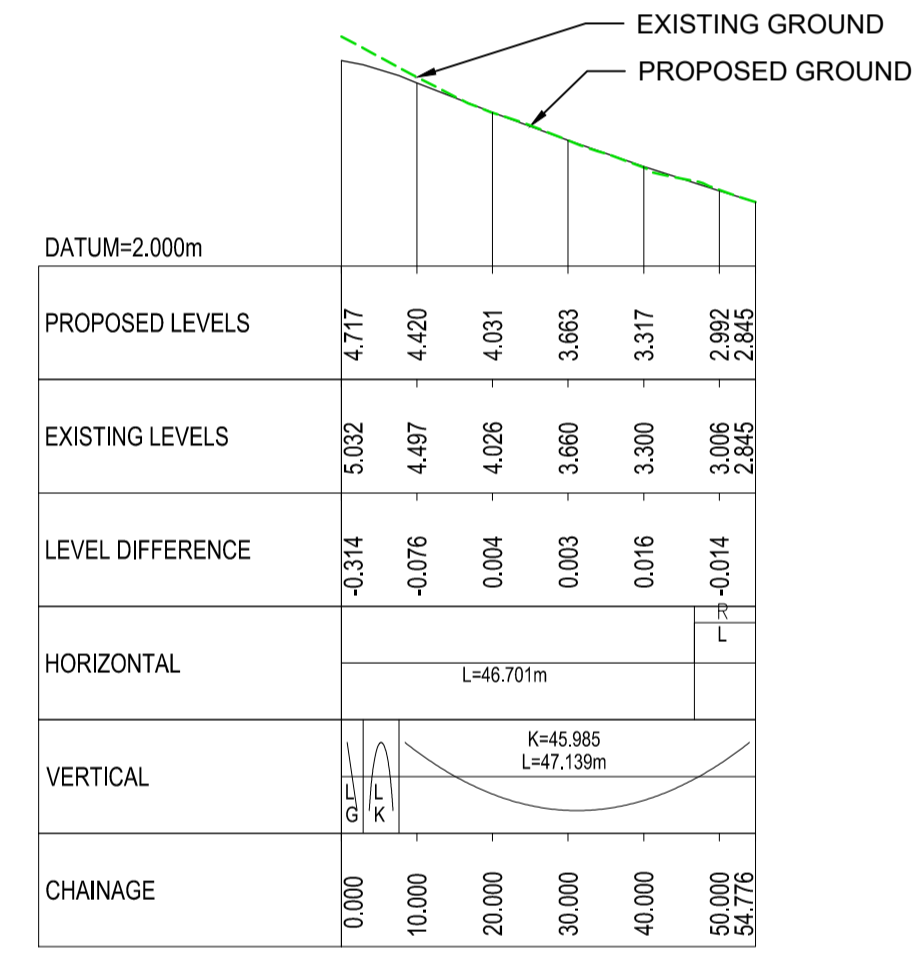

MC50 - LONG SECTION FROM CH. 00 - 70m.
Scale at A1 1:000H 1:100V
Scale at A3 1:2000H 1:200V

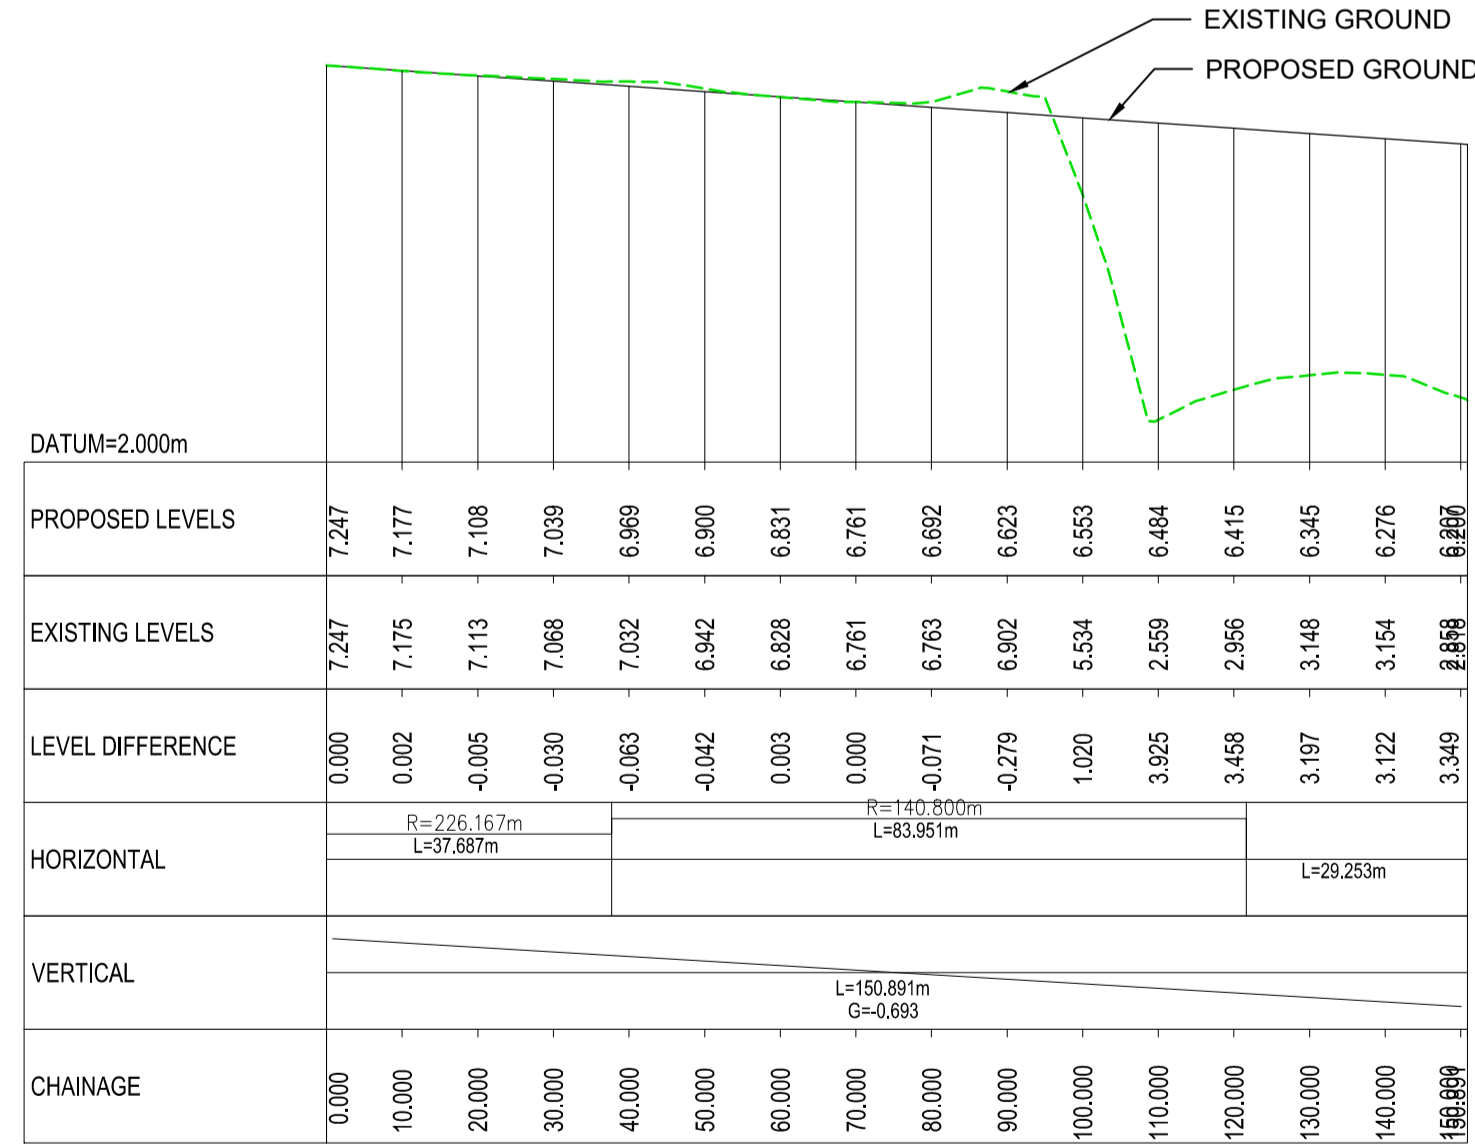

MCX0 - LONG SECTION FROM CH. 00 - 150m.
Scale at A1 1:000H 1:100V
Scale at A3 1:2000H 1:200V

© ORDNANCE SURVEY IRELAND LICENSE No. AR 0082521
ORDNANCE SURVEY IRELAND & GOVERNMENT OF IRELAND

| Rev | Description | By | Date | Chkd | Auth |
|-----|---------------------|----|----------|------|------|
| P01 | ISSUED FOR PLANNING | AK | 09.09.22 | CF | KB |

ATKINS
Member of the SNC-Lavalin Group

Atkins House, 150-155 Ainslie Business Park, Swords, Co. Dublin
Tel (+353) 01 810 8000
Fax (+353) 01 810 8001

Unit 2B, 2200 Cork Airport Business Park, Cork
Tel (+353) 021 429 0300
Fax (+353) 021 429 0360

1st Floor Technology House Parkmore Technology Park, Galway
Tel (+353) 091 786 050
Fax (+353) 091 779 830

| | | | |
|---------|-----------------------------------|--|--|
| Client | SHANKILL PROPERTY INVESTMENTS LTD | | |
| Project | COASTAL QUARTER SHD 2 | | |

| | | | |
|----------------|--------------|----------------|------------------------------|
| Purpose | PLANNING | | |
| Title | LONGSECTIONS | | |
| Original Scale | AS SHOWN | Design/Drawn | AK |
| Checked | CF | Date | 19.08.22 |
| Authorized | KB | Date | 19.08.22 |
| Status | P | Drawing Number | 5214419-ATK-01-ZZ-DR-CE-0105 |
| Rev | | | P01 |