

A1


DO NOT SCALE

File: 5193890-ATK-01-ZZ-DR-CE-0117.dwg


Date: Sep 12, 2022 - 5:52pm

Printed by: AK/ajob/isev


© ORDNANCE SURVEY IRELAND LICENSE No. AR 0082521. ORDNANCE SURVEY IRELAND & GOVERNMENT OF IRELAND

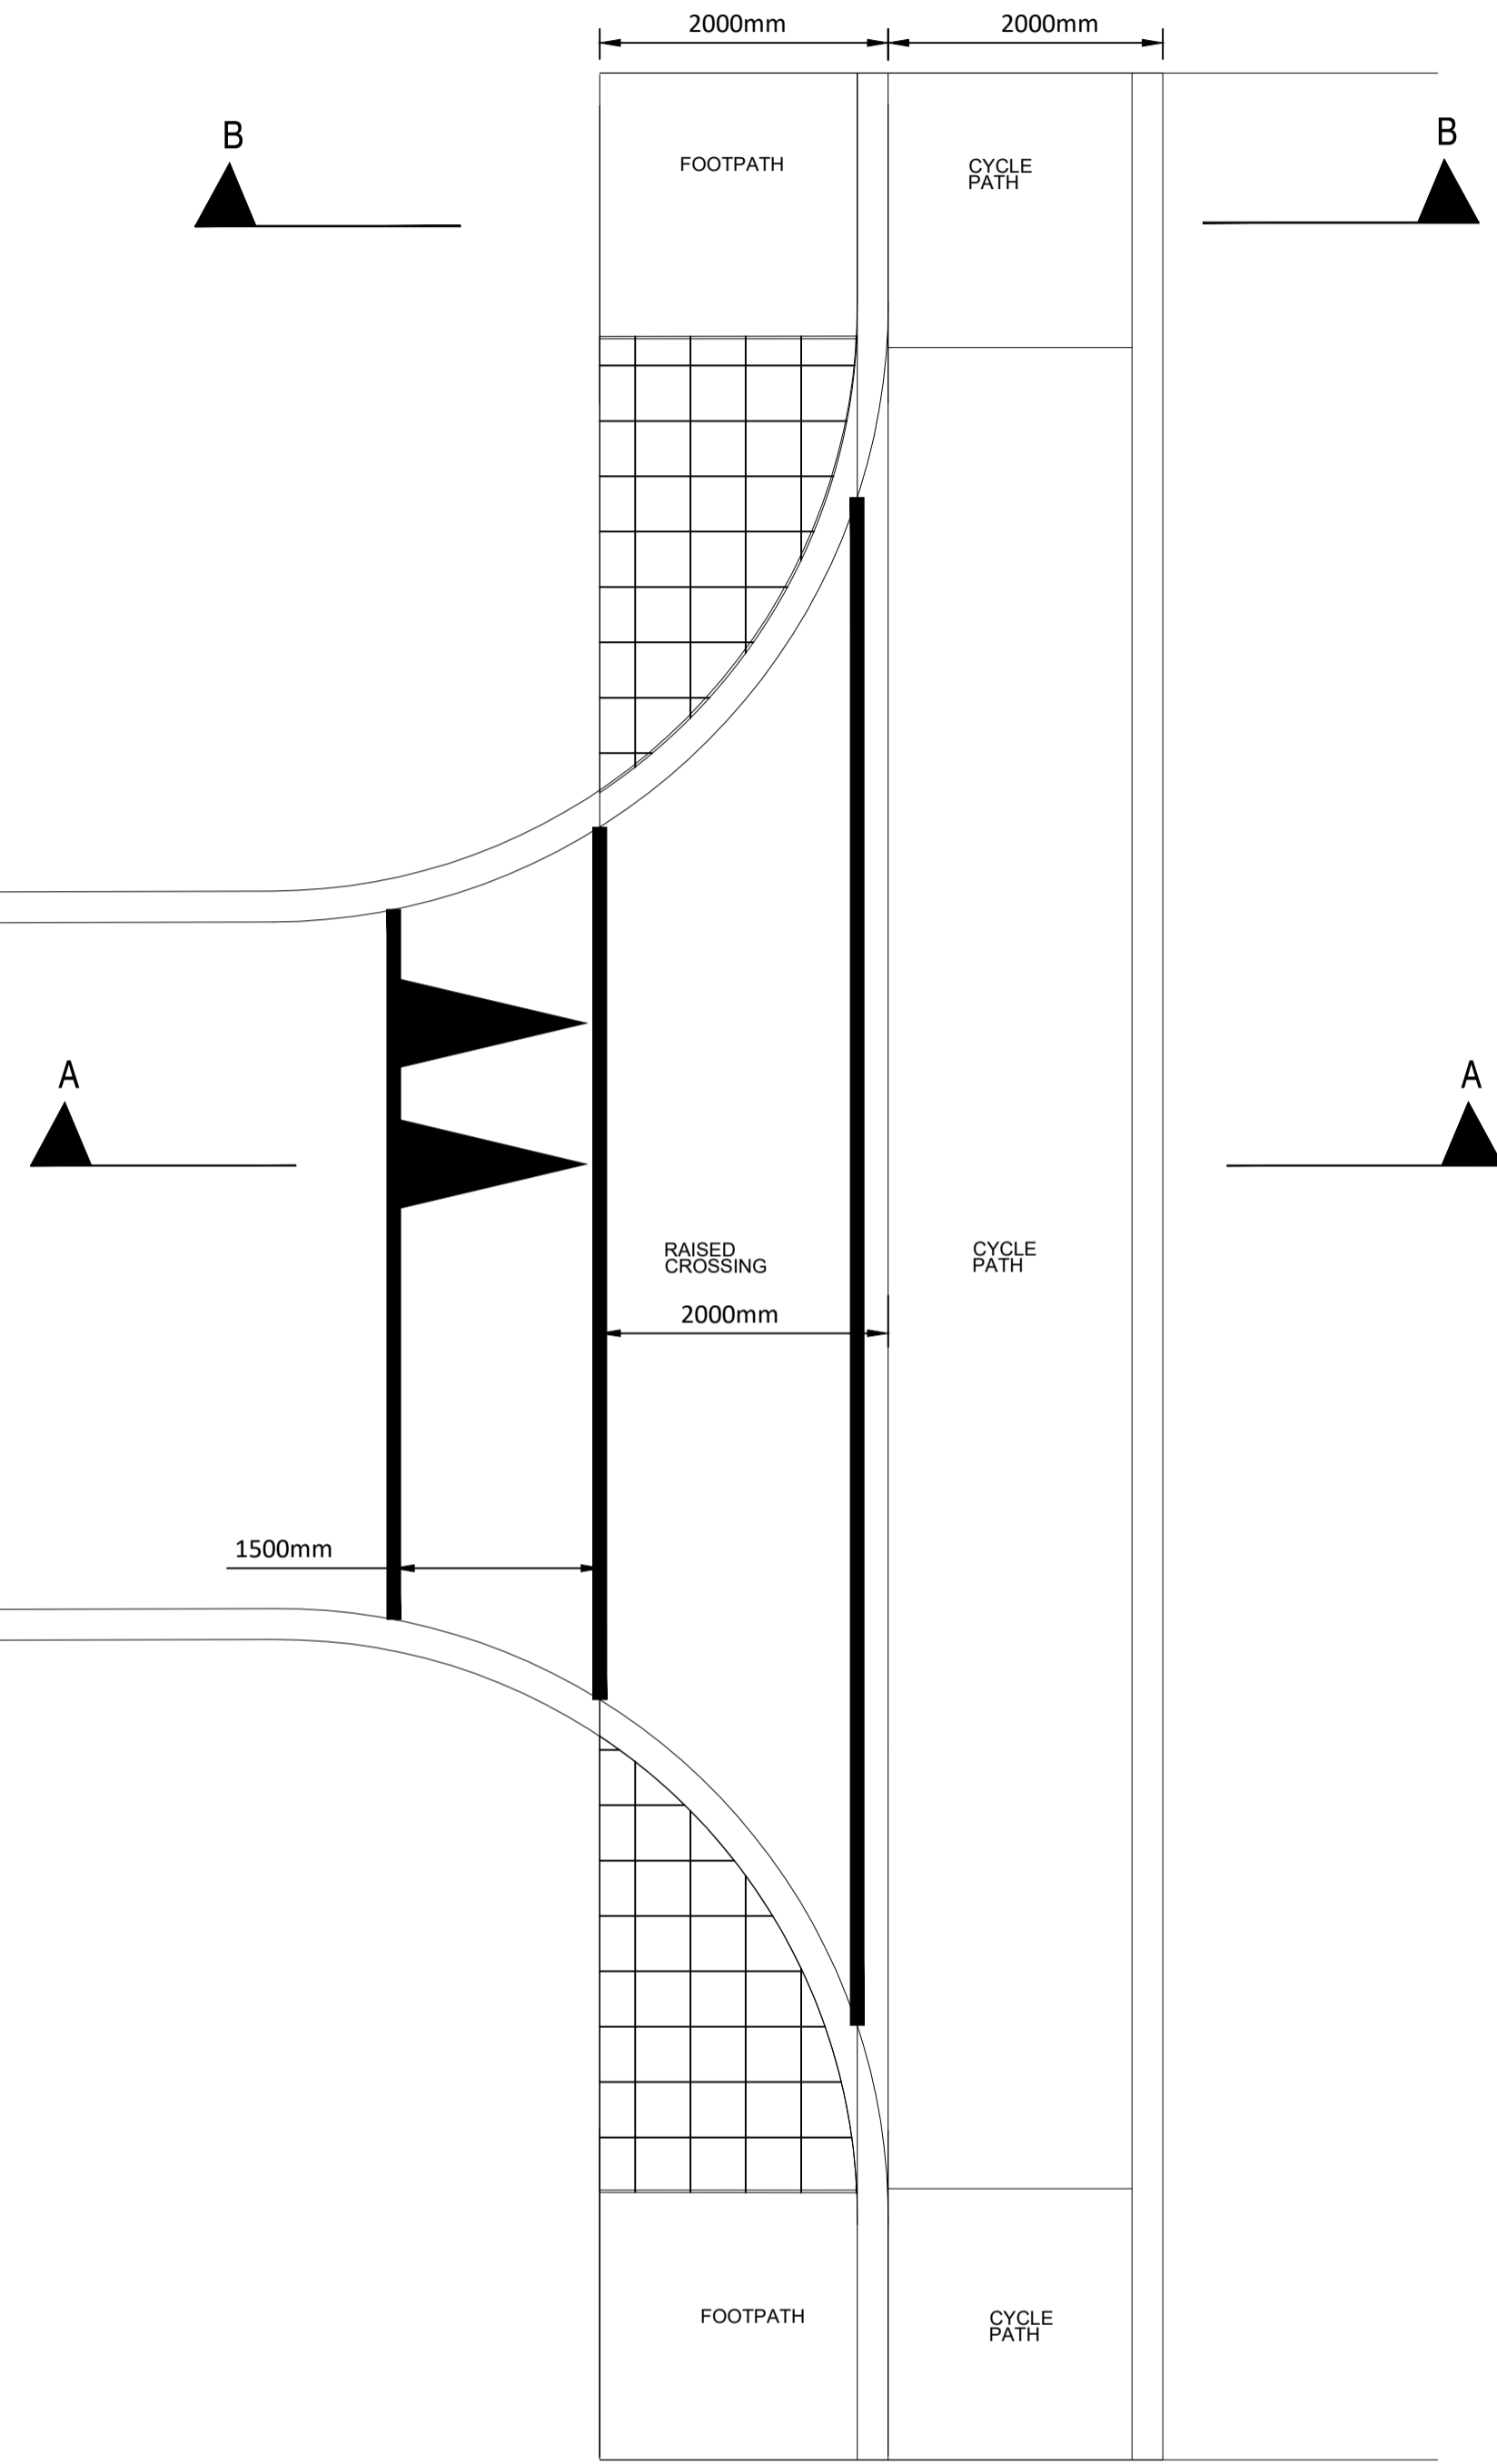

TYPICAL RAISED CROSSING PLAN VIEW SCALE: 1:50 @ A1, 1:100 @ A3

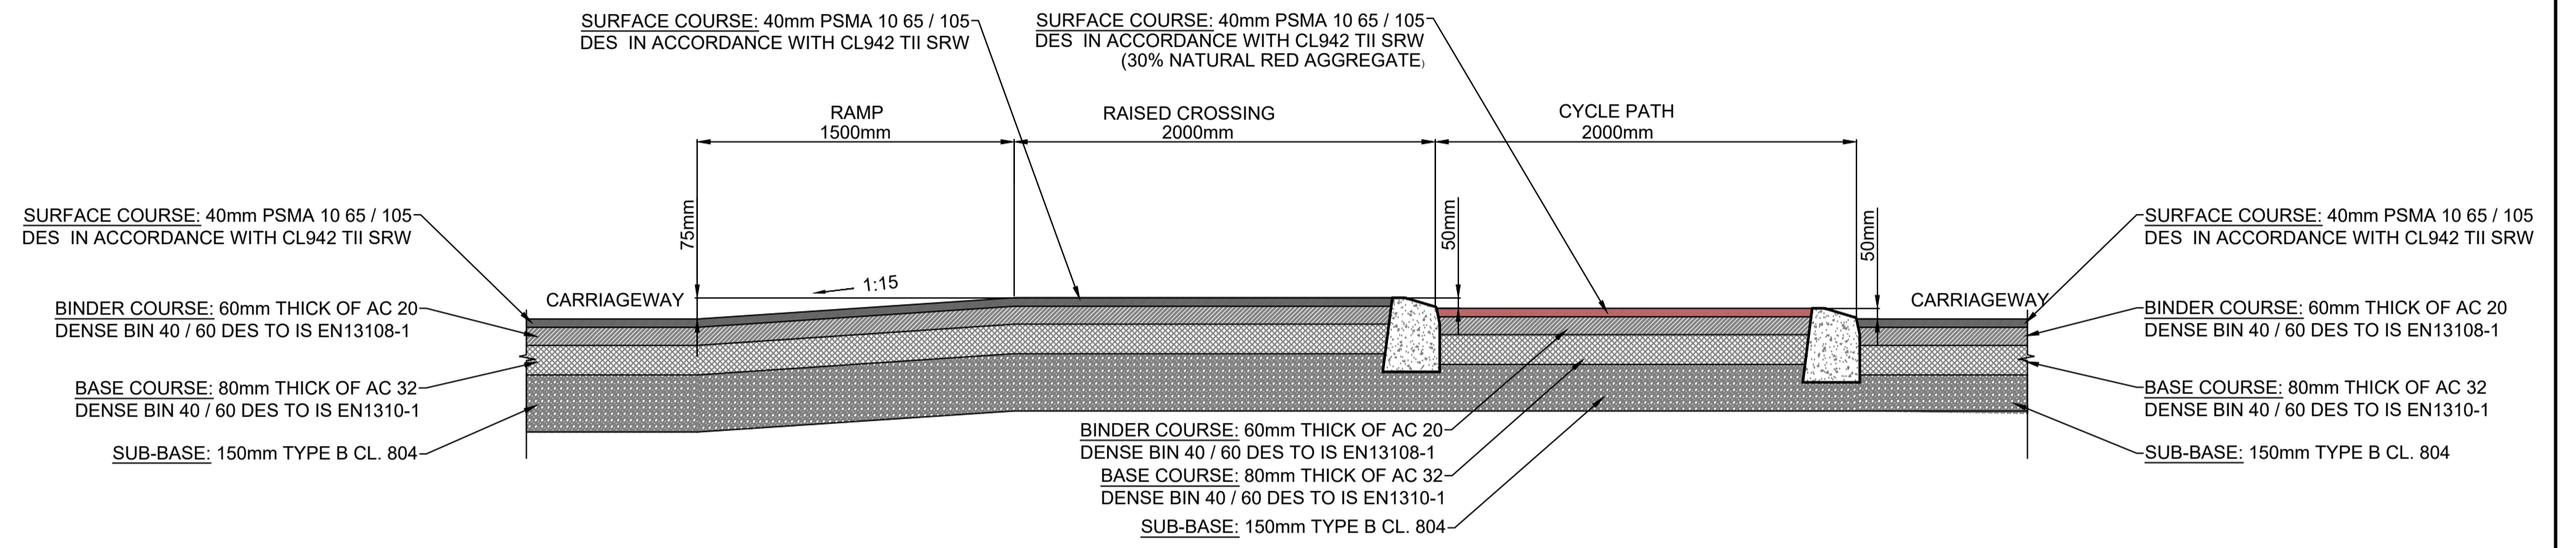

TYPICAL RAISED CROSSING SECTION A-A SCALE: 1:25 @ A1, 1:50 @ A3

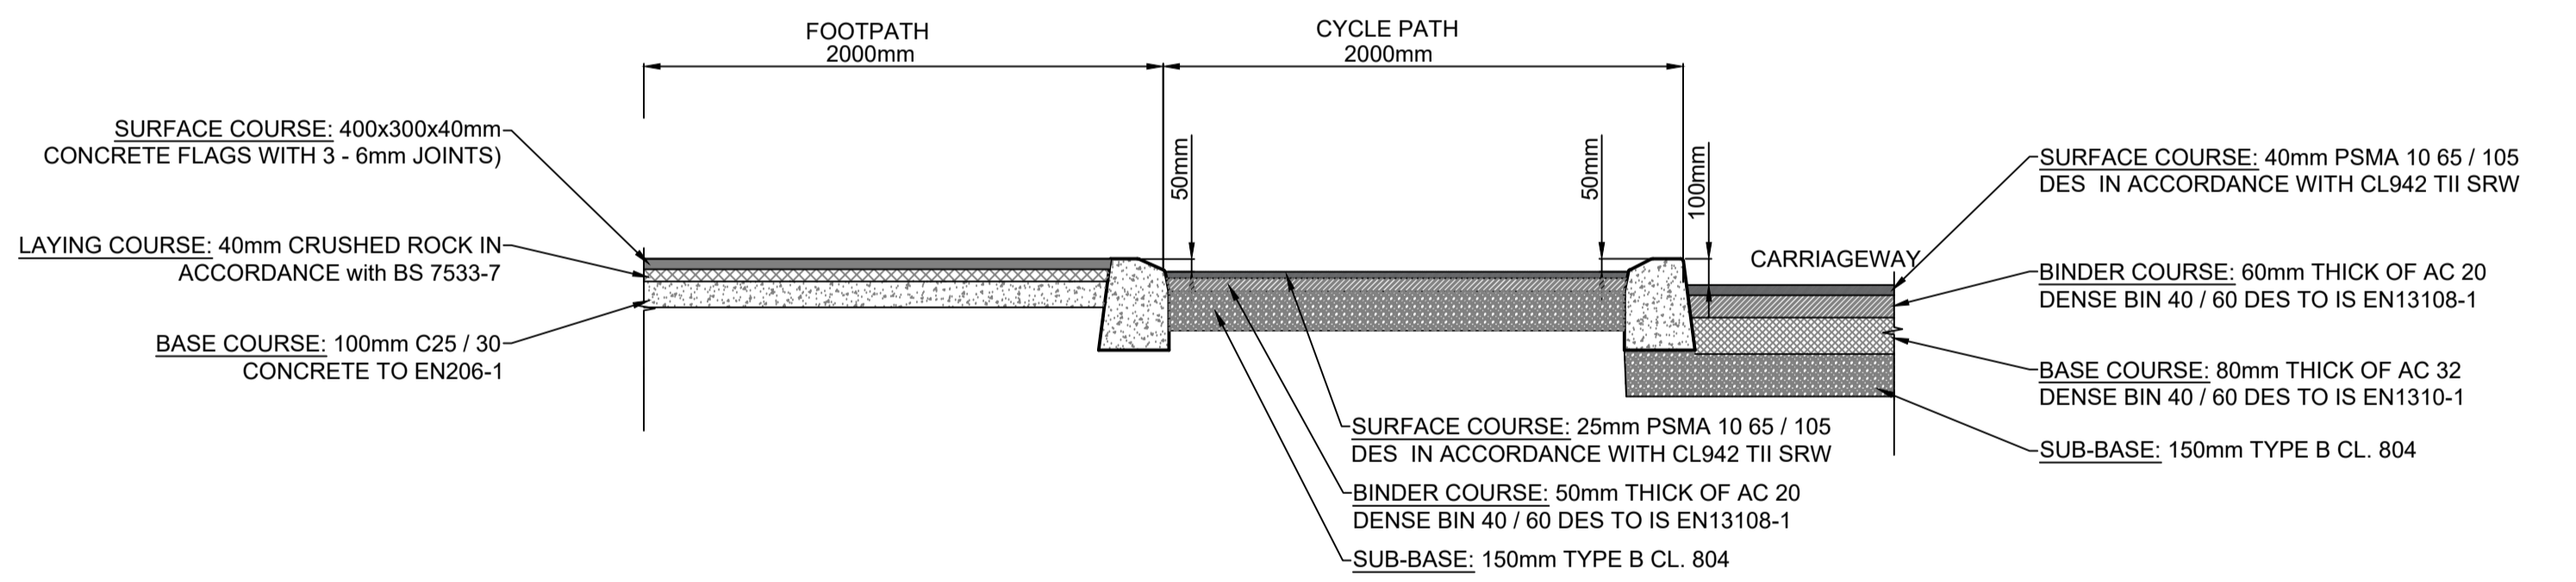

TYPICAL RAISED CROSSING SECTION B-B SCALE: 1:25 @ A1, 1:50 @ A3



Member of the SNC-Lavalin Group

Atkins House, 150-155 Ainslie Business Park, Swords, Co. Dublin
 Tel (+353) 01 810 8000 Fax (+353) 01 810 8001

Unit 2B, 2200 Cork Airport Business Park, Cork
 Tel (+353) 021 429 0300 Fax (+353) 021 429 0360

1st Floor Technology House Parkmore Technology Park, Galway
 Tel (+353) 091 786 050 Fax (+353) 091 779 830

Rev	Description	By	Date	Chk'd	Auth
P01	ISSUED FOR PLANNING	AK	09.09.22	CF	KB

Client	SHANKILL PROPERTY INVESTMENTS LTD		
Project	COASTAL QUARTER SHD 2		

Purpose	PLANNING		
Title	RAISED CROSSING TYPICAL DETAILS		
Original Scale	AS SHOWN	Design/Drawn	AK
Date	19.08.22	Checked	CF
Date	19.08.22	Authorized	KB
Date	19.08.22	Status	P
Drawing Number	5214419-ATK-01-ZZ-DR-CE-0117		Rev
			P01