

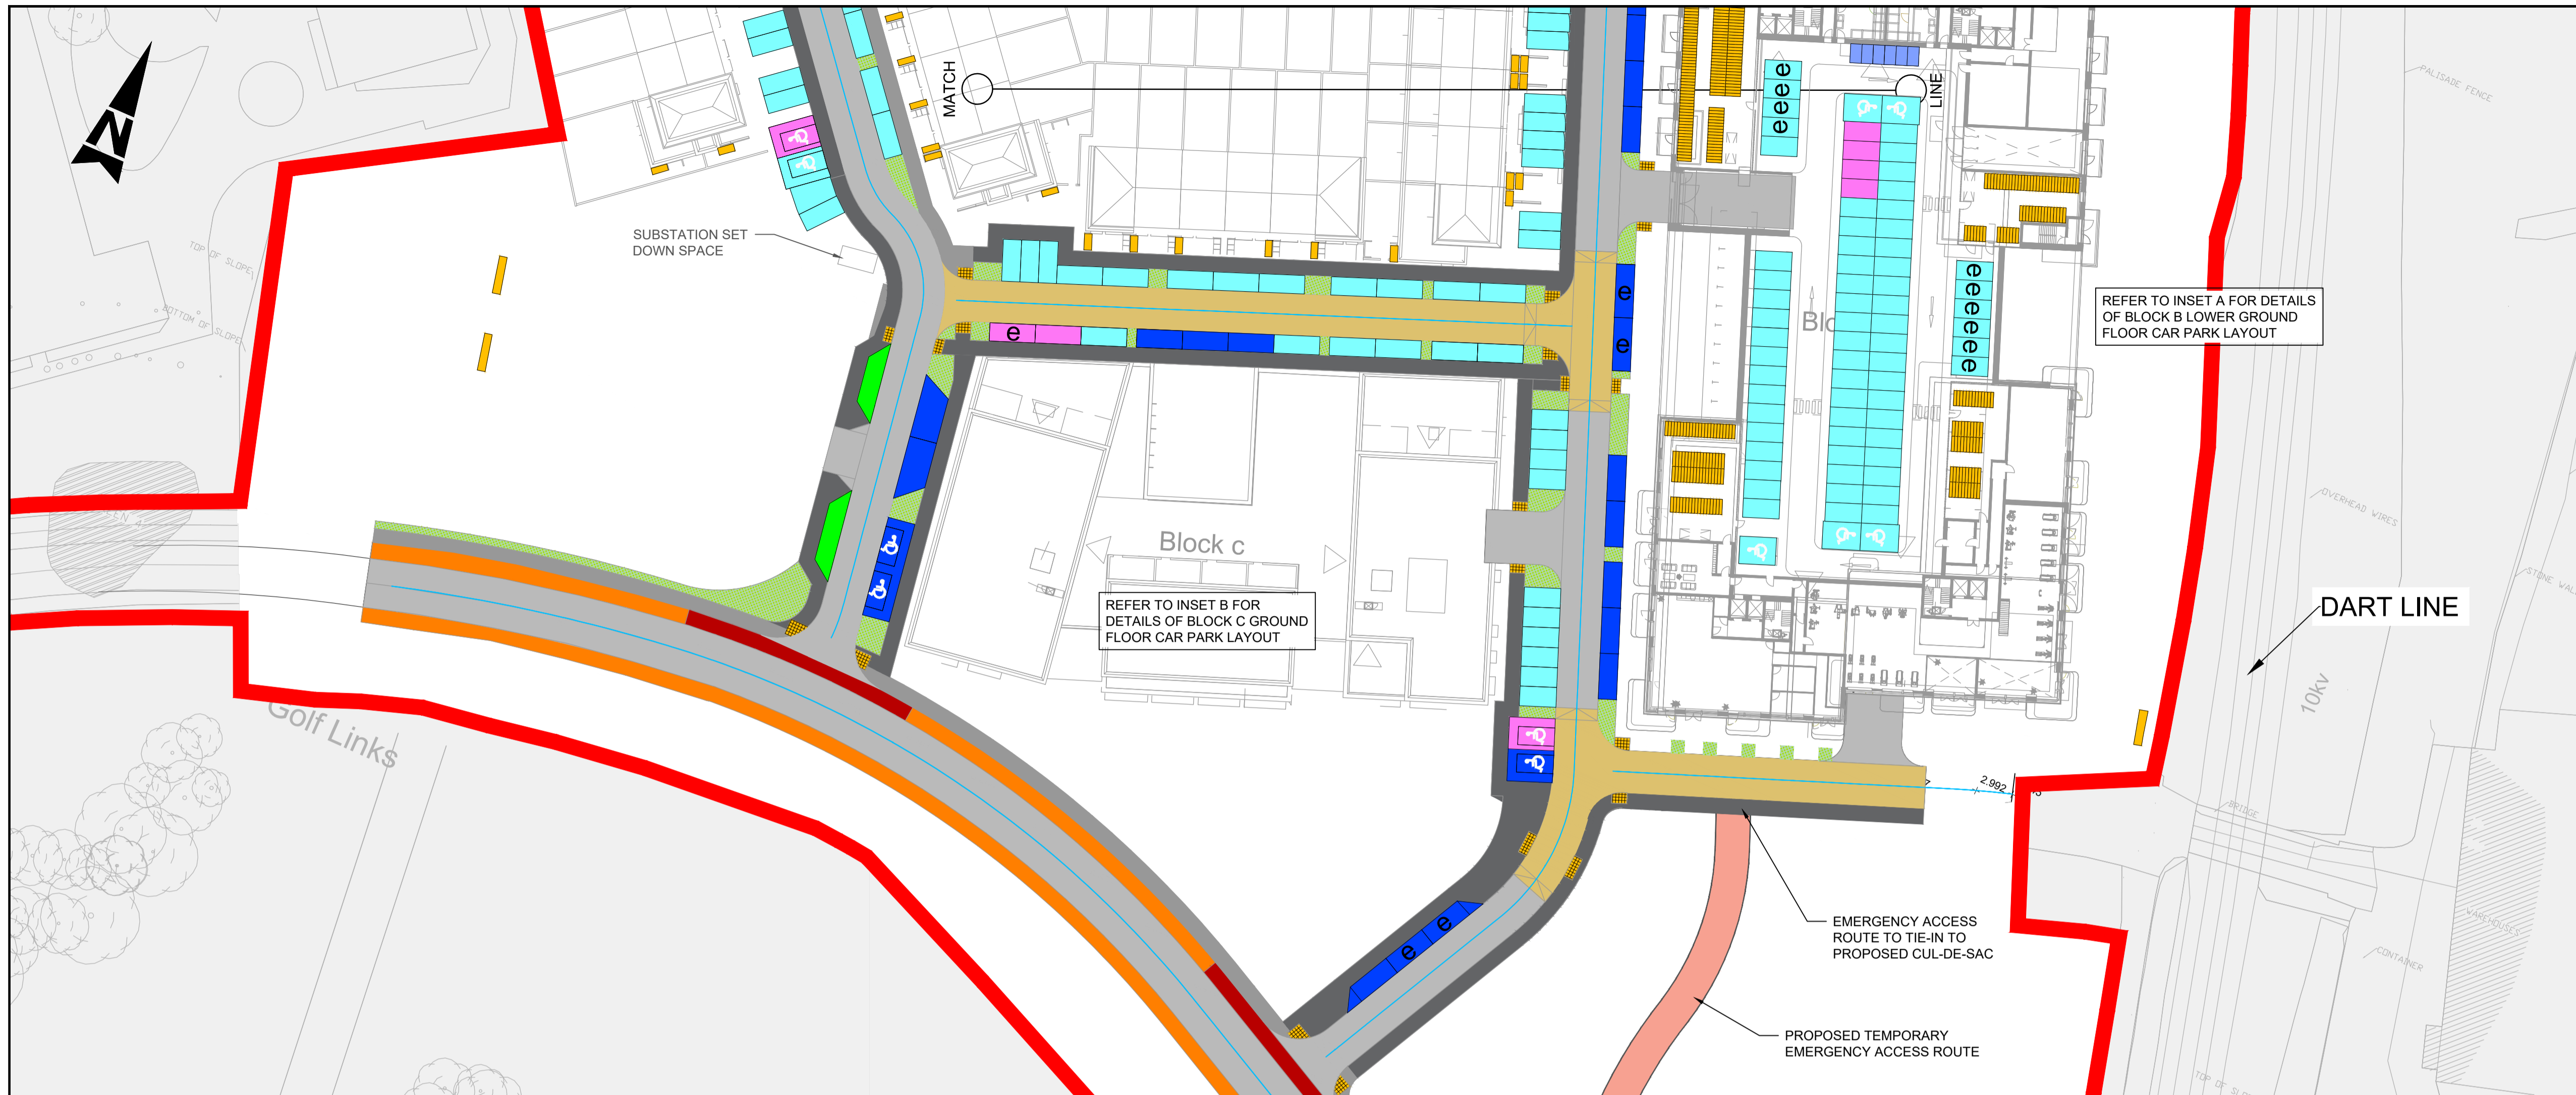


100  
0 10  
A1

DO NOT SCALE

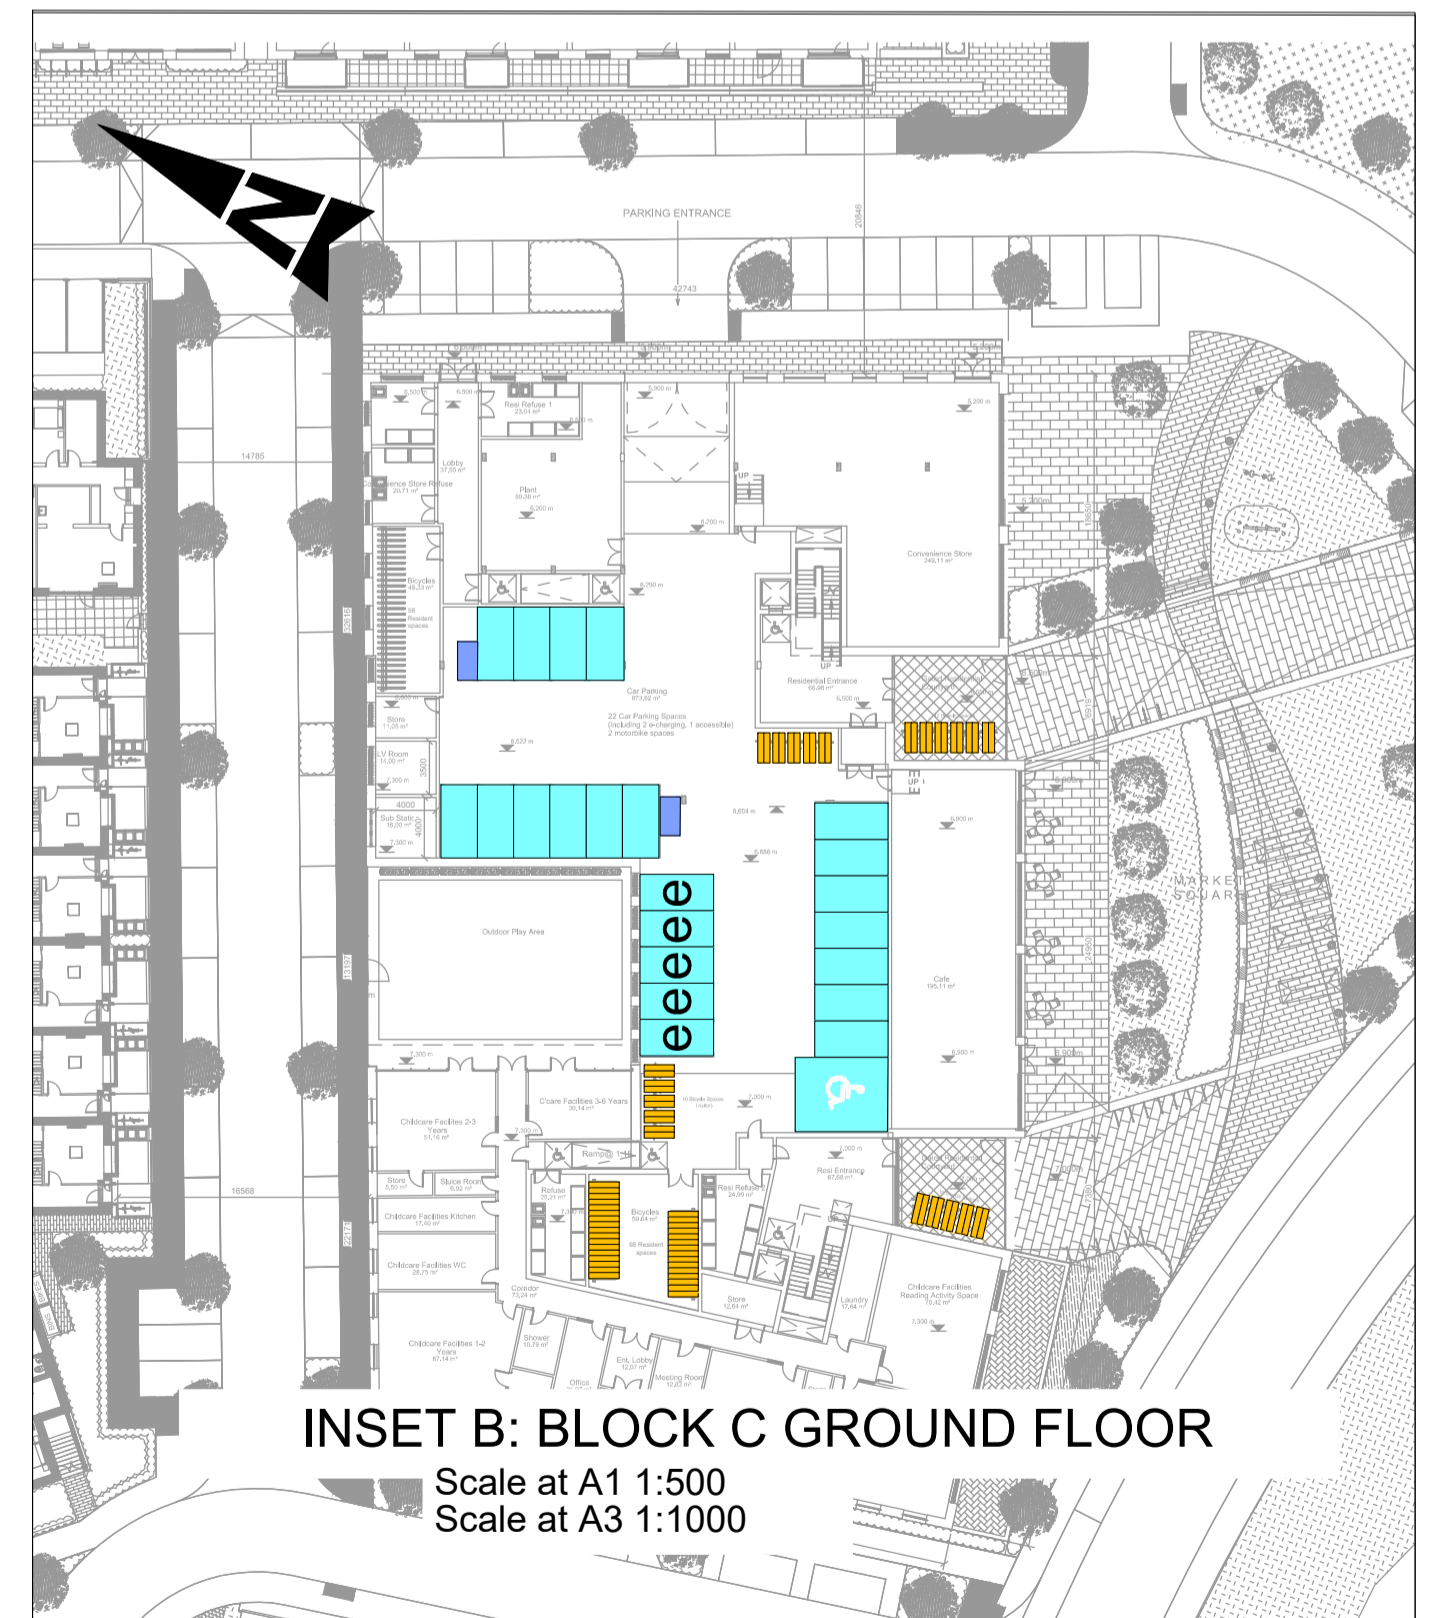


- GENERAL NOTES**
1. ALL DIMENSIONS ARE IN MILLIMETRES UNLESS NOTED OTHERWISE
  2. ONLY WRITTEN DIMENSIONS SHALL BE USED. NO DIMENSIONS SHALL BE SCALED FROM THE DRAWINGS
  3. ALL LEVELS ARE IN METRES AND ARE TO MALIN HEAD DATUM
  4. ALL COORDINATES ARE IN METRES AND ARE TO IRISH TRANSVERSE MERCATOR

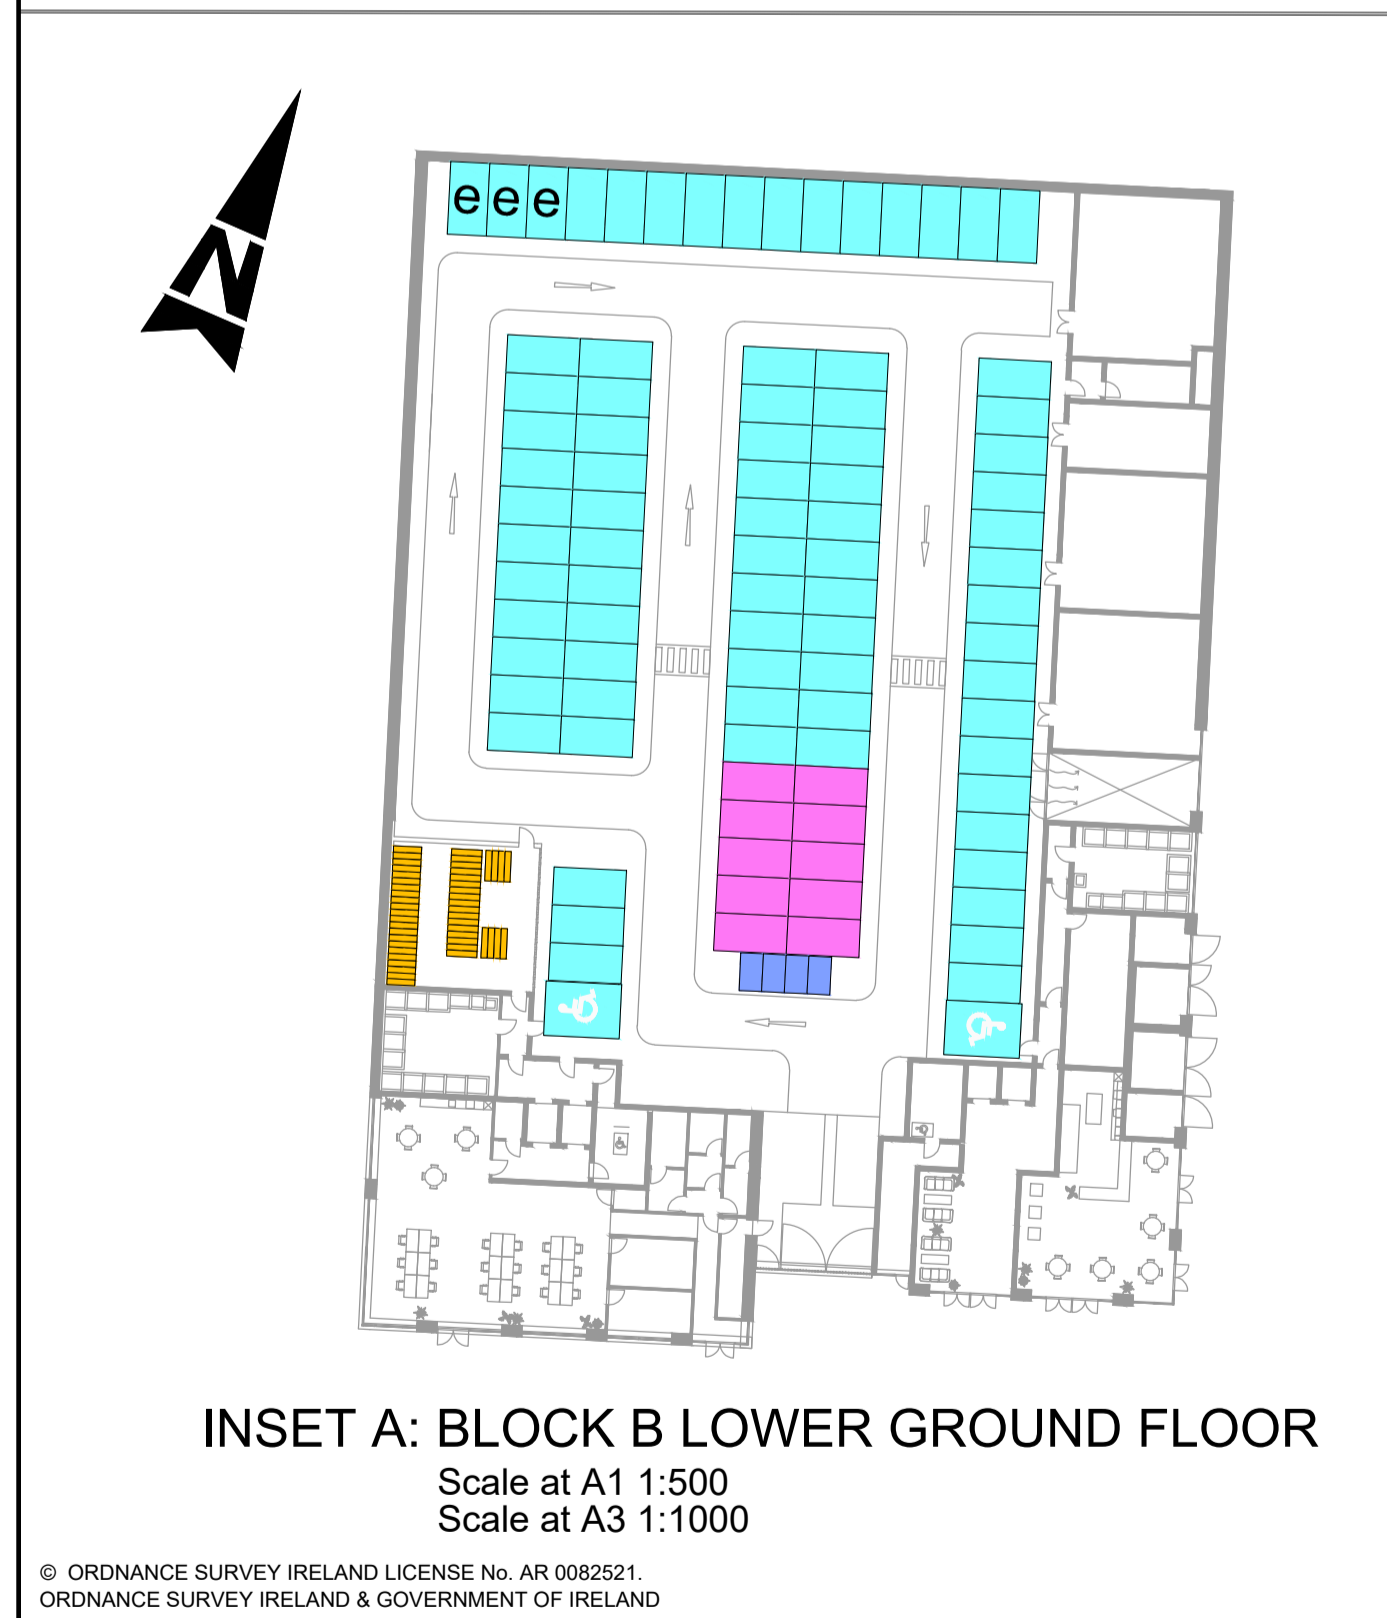

- NOTE:**
- PLEASE SEE ARCHITECTS SITE-WIDE PARKING ALLOCATION DRAWING FOR APARTMENT UNDERCROFT CAR PARKING ALLOCATION
  - PLEASE REFER TO SECTION 5 OF TTA FOR A DETAILED BREAKDOWN OF CAR PARKING ALLOCATION & SECTION 6 OF TTA FOR THE BICYCLE PARKING ALLOCATION

- PARKING ALLOCATION KEY:**
- SITE BOUNDARY
  - ALLOCATED CAR PARKING
  - UNALLOCATED / VISITOR CAR PARKING
  - SET-DOWN / COMMERCIAL SPACES
  - CAR CLUB PARKING
  - BICYCLE PARKING
  - MOTOR BIKE PARKING
  - ACCESSIBLE/DISABLED PARKING
  - e — E CHARGING SPACE

- LEGEND:**
- SITE BOUNDARY
  - FOOTPATH
  - GRASS VERGE
  - CYCLE TRACK
  - CYCLE WAY
  - AVENUE / LOCAL STREET
  - HOMEZONE STREET
  - PARKING BAY
  - EMERGENCY ACCESS ROAD

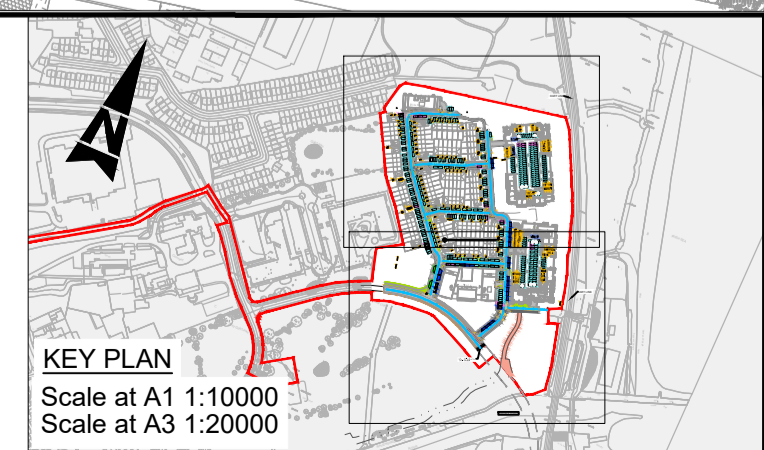

P01	ISSUED FOR PLANNING	AK	09.09.22	CF	KB
Rev	Description	By	Date	Chk'd	Auth

**ATKINS**  
Member of the SNC-Lavalin Group

Alkins House, 150-155 Ainslie Business Park, Swords, Co. Dublin  
Tel (+353) 01 810 8000 Fax (+353) 01 810 8001

Unit 2B, 2200 Cork Airport Business Park, Cork  
Tel (+353) 021 429 0300 Fax (+353) 021 429 0360

1st Floor Technology House Parkmore Technology Park, Galway  
Tel (+353) 091 786 050 Fax (+353) 091 779 830

Client	SHANKILL PROPERTY INVESTMENTS LTD
Project	COASTAL QUARTER SHD 2

Title		PARKING ALLOCATION SHEET 2 OF 2			
Original Scale	1:500 at A1 1:1000 at A3	Design/Drawn	AK	Checked	CF
Date	19.08.22	Date	19.08.22	Date	19.08.22
Status	P	Drawing Number	5214419-ATK-01-ZZ-DR-CE-0120	Rev	P01

File: 5193890-ATK-01-ZZ-DR-CE-0119-0120.dwg  
Date: Sep 17, 2022 - 6:02pm  
Plotted by: AK/epd/ls/ev