



A1

DO NOT SCALE


File: 5193890-ATK-01-ZZ-DR-CE-0126.dwg  
 Date: Sep 09, 2022 - 2:53pm  
 Plotted by: Akropoulos

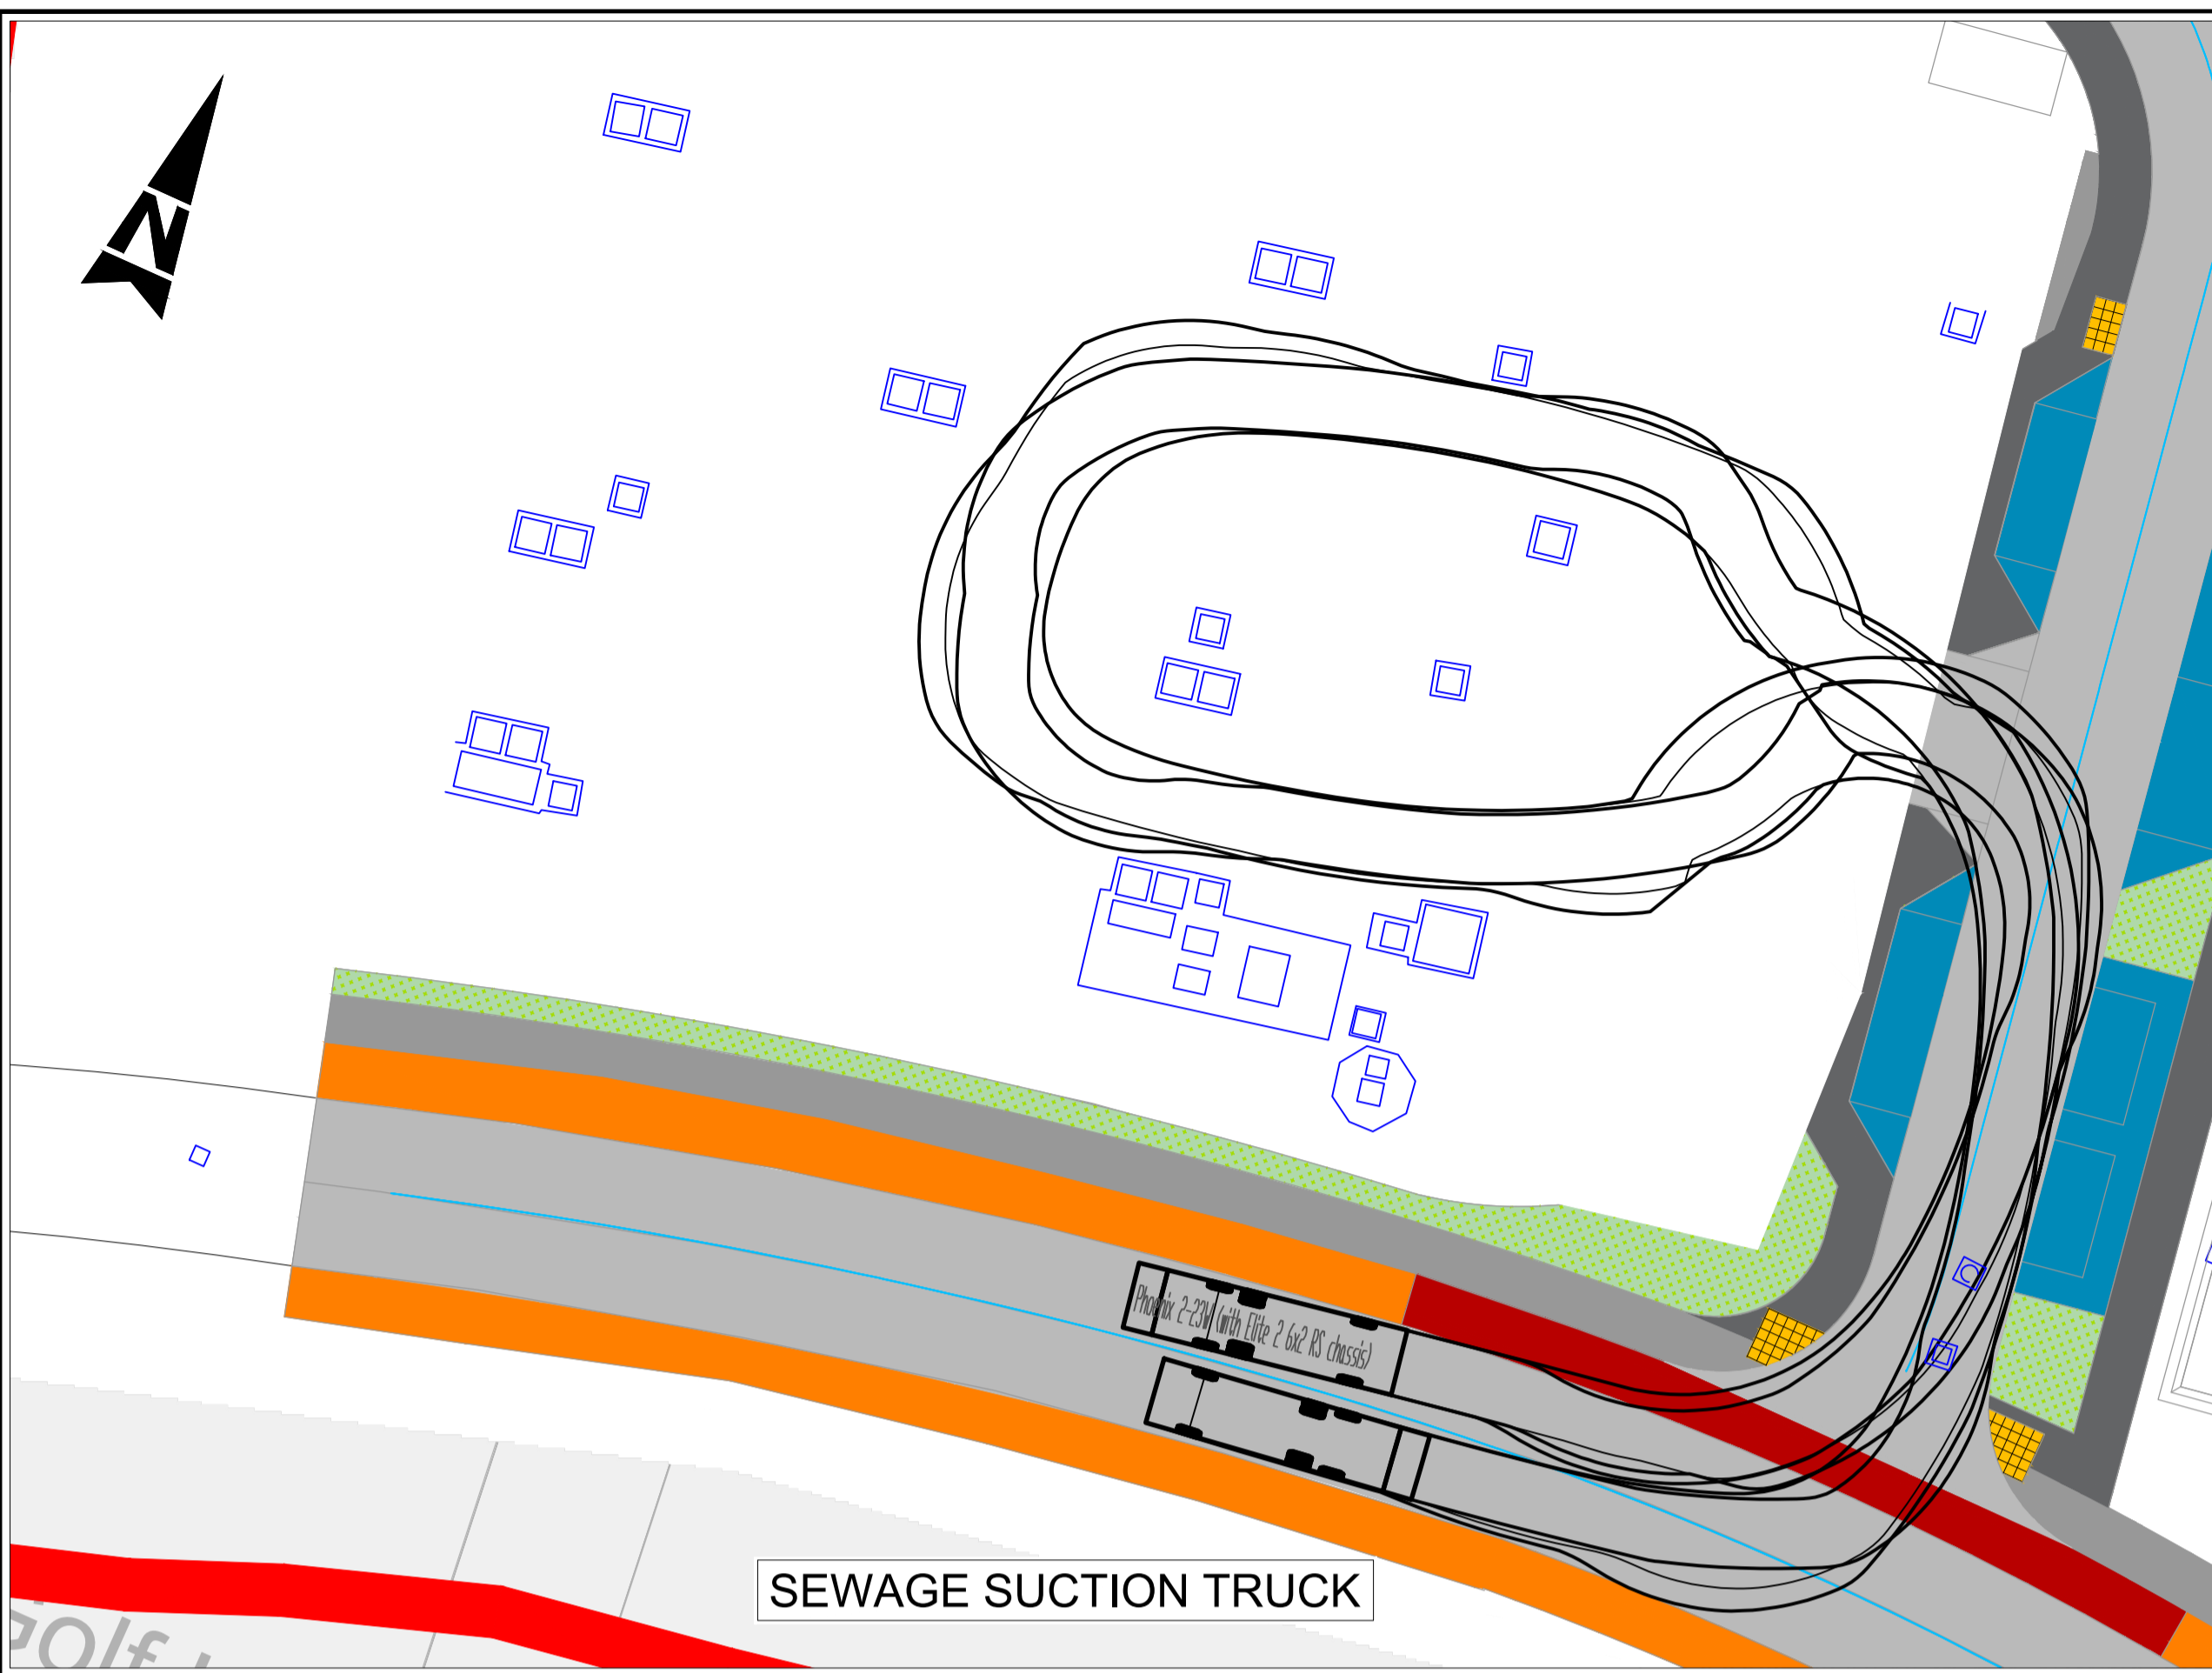

SEWAGE SUCTION TRUCK

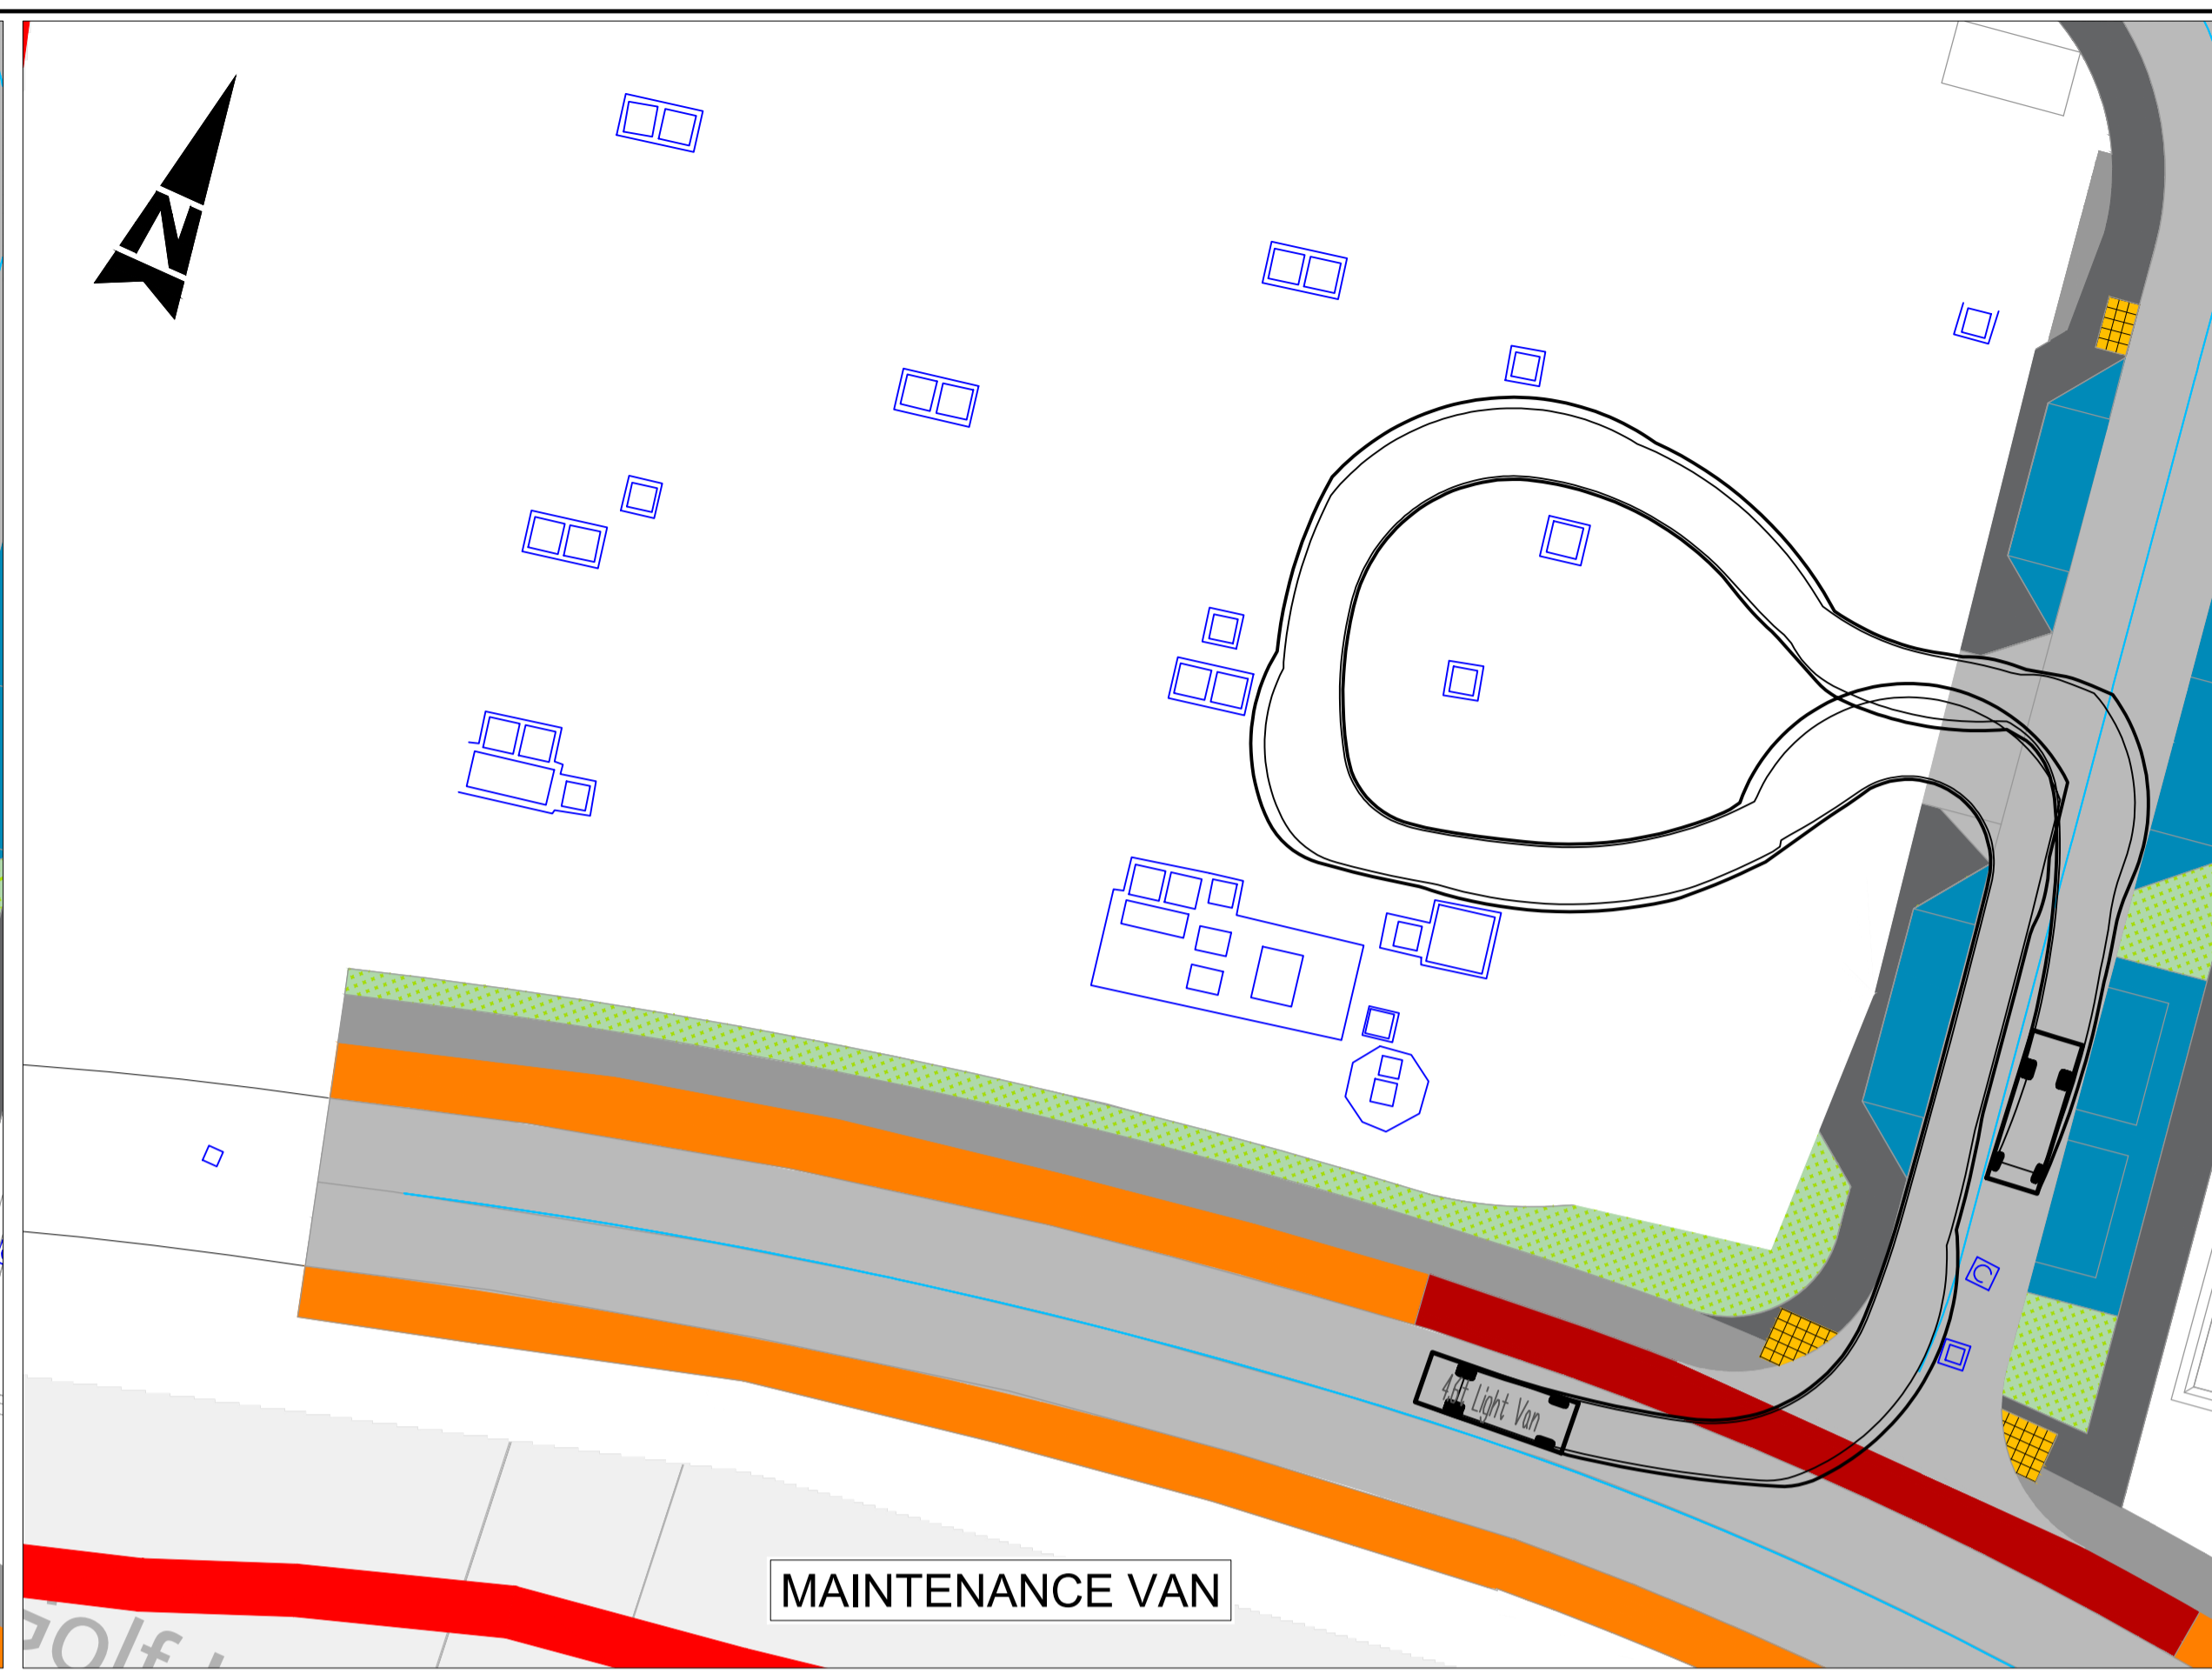


MAINTENANCE VAN

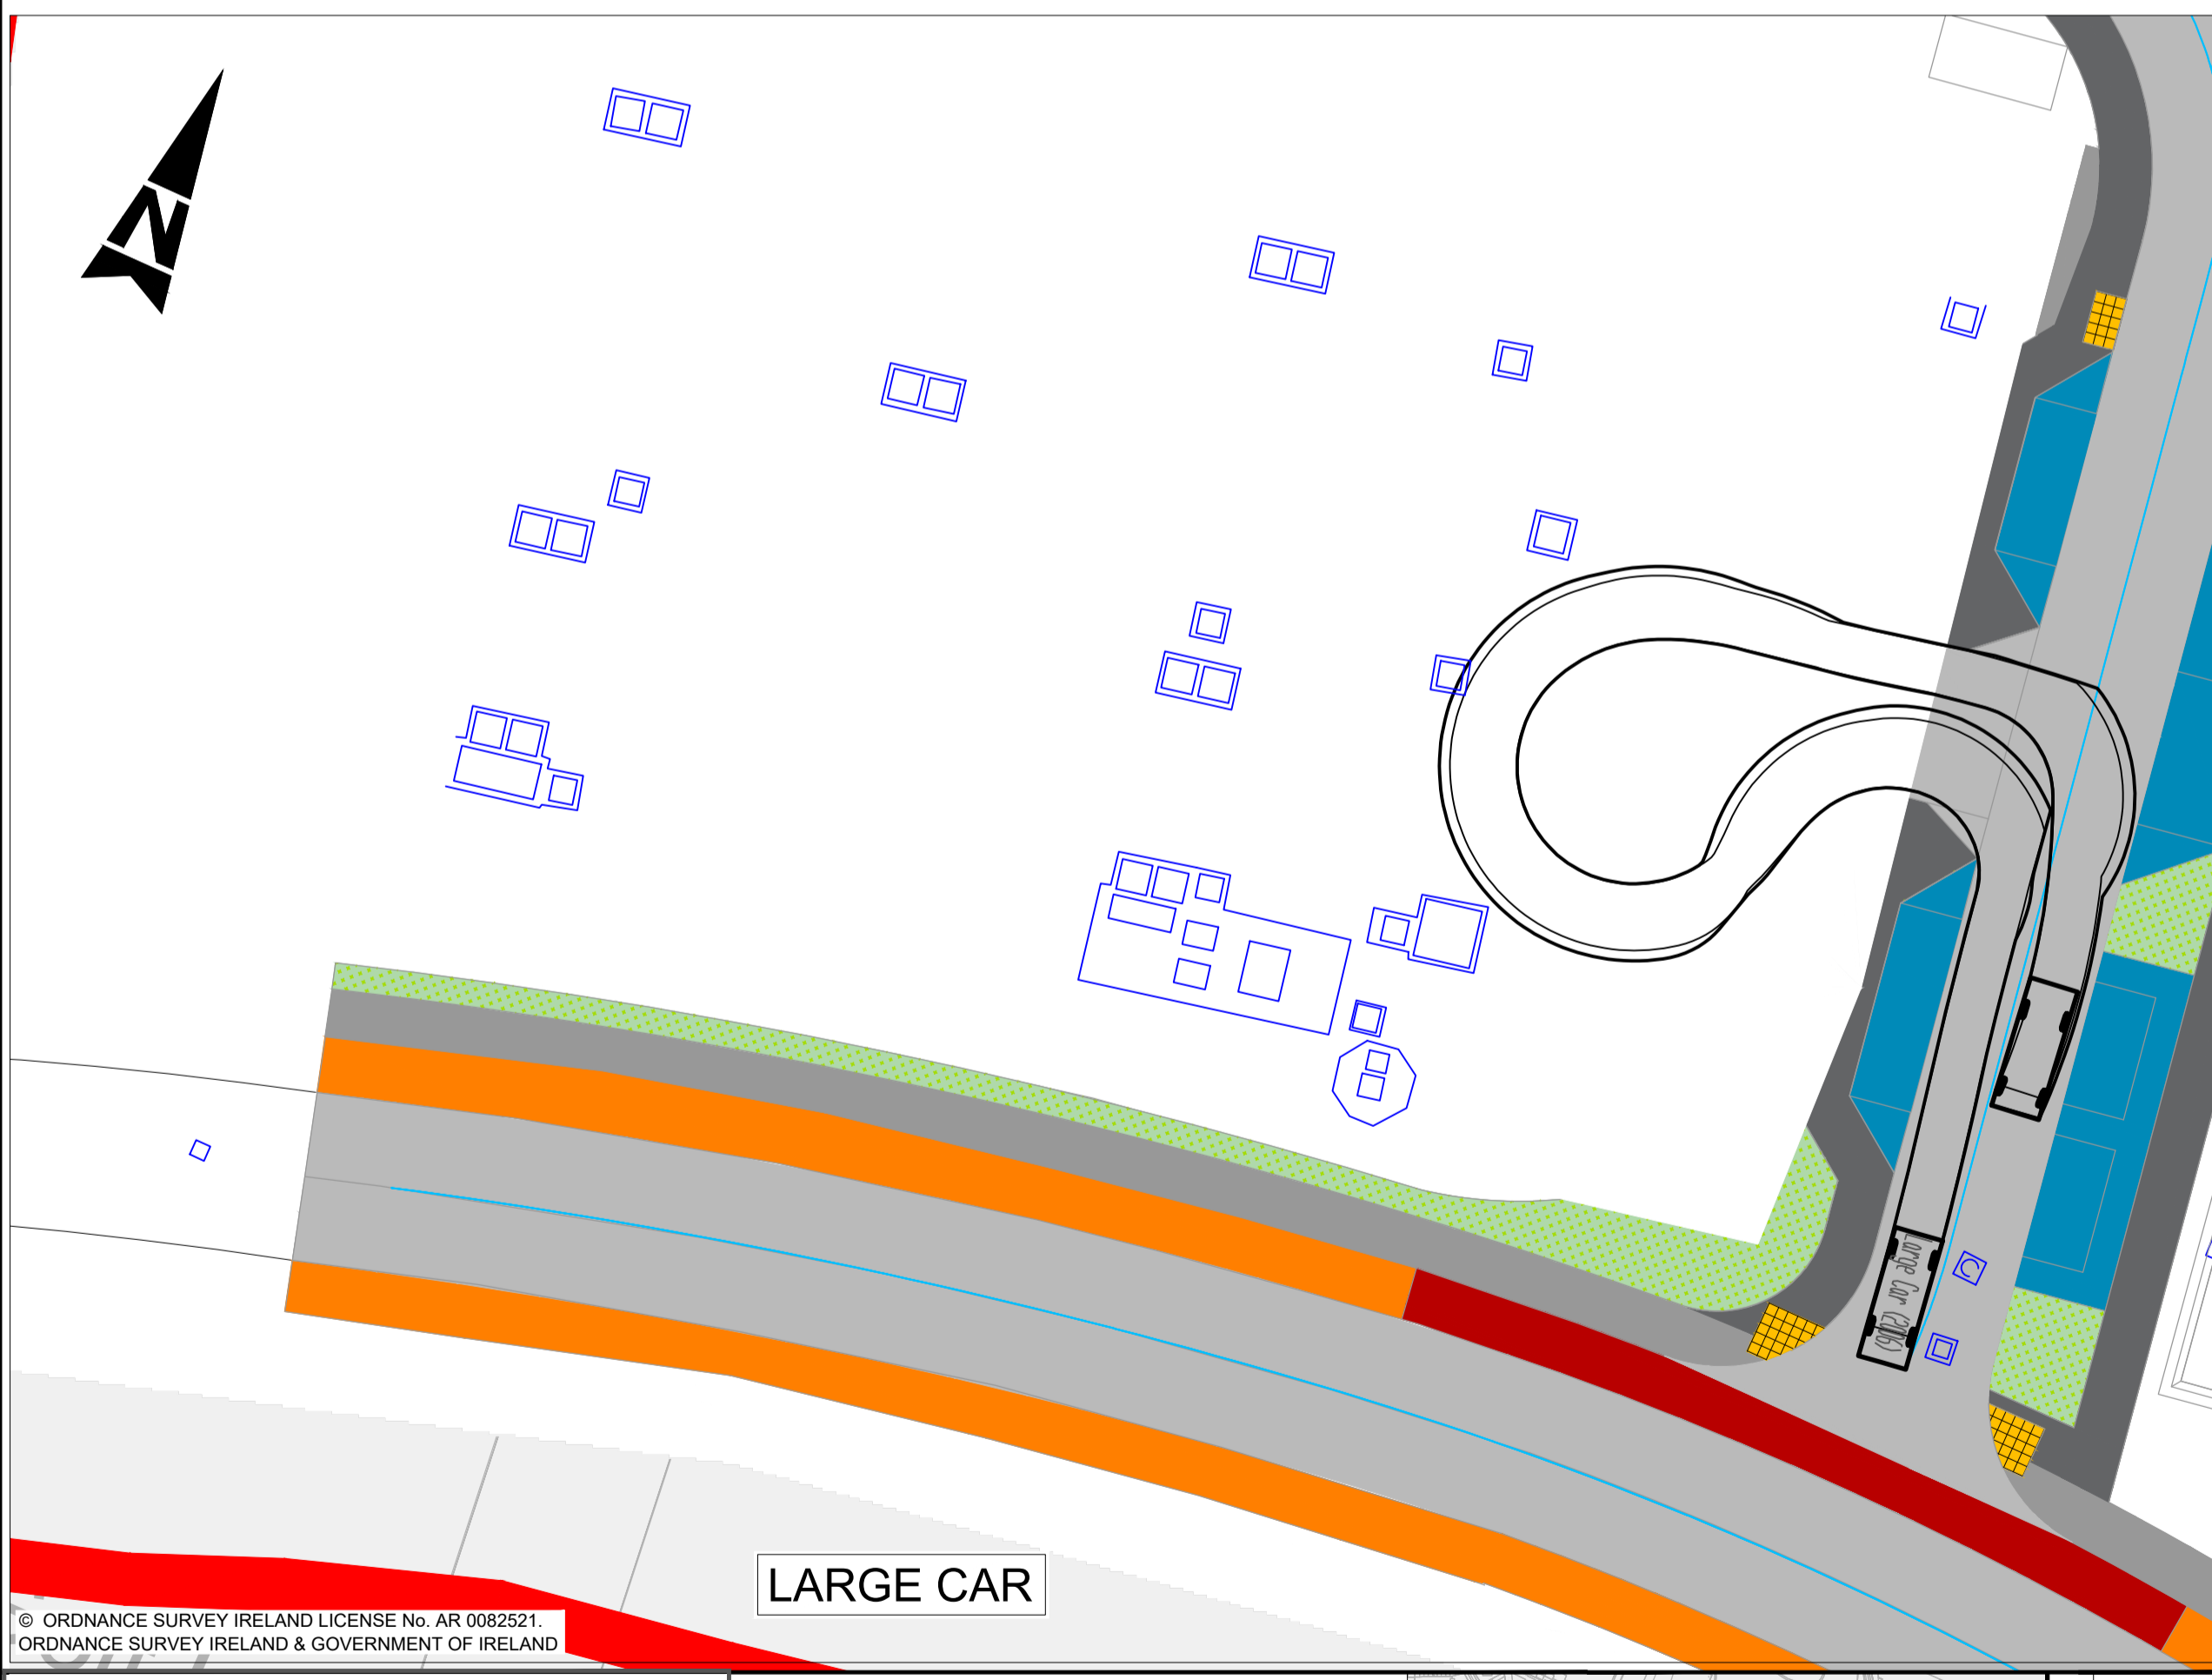



LARGE CAR

- GENERAL NOTES**
1. ALL DIMENSIONS ARE IN MILLIMETRES UNLESS NOTED OTHERWISE
  2. ONLY WRITTEN DIMENSIONS SHALL BE USED. NO DIMENSIONS SHALL BE SCALED FROM THE DRAWINGS
  3. ALL LEVELS ARE IN METRES AND ARE TO MALIN HEAD DATUM
  4. ALL COORDINATES ARE IN METRES AND ARE TO IRISH TRANSVERSE MERCATOR

- LEGEND:**
- SITE BOUNDARY
  - IRISH WATER HOLDING TANK MANHOLES

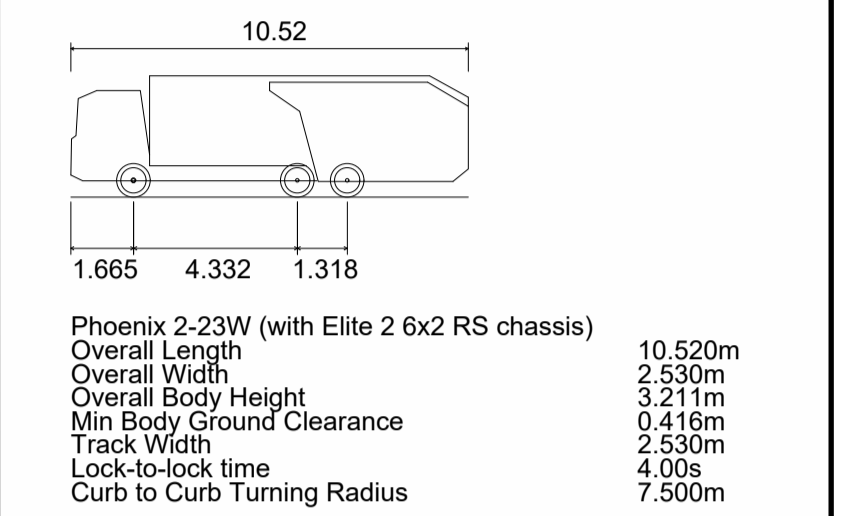

**NOTE:**  
 WHILST THE DESIGN VEHICLE USED IN THE SWEEP PATH ANALYSIS IS A REFUSE VEHICLE. IT IS A 3 AXLE RIGID HGV WITH A WHEEL BASE OF 4.3M (+1.3) AND THUS IS SIMILAR IN TERMS OF TURNING CIRCLE AND SIZE TO THE 18M3 TANKER USED BY IRISH WATER.

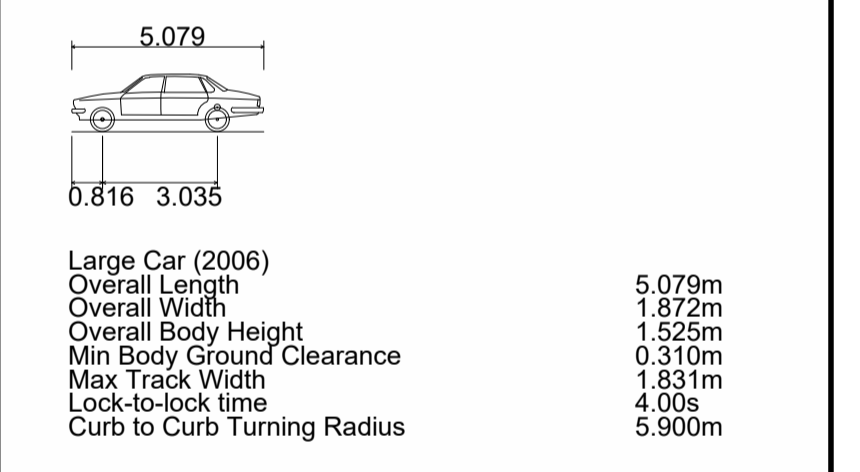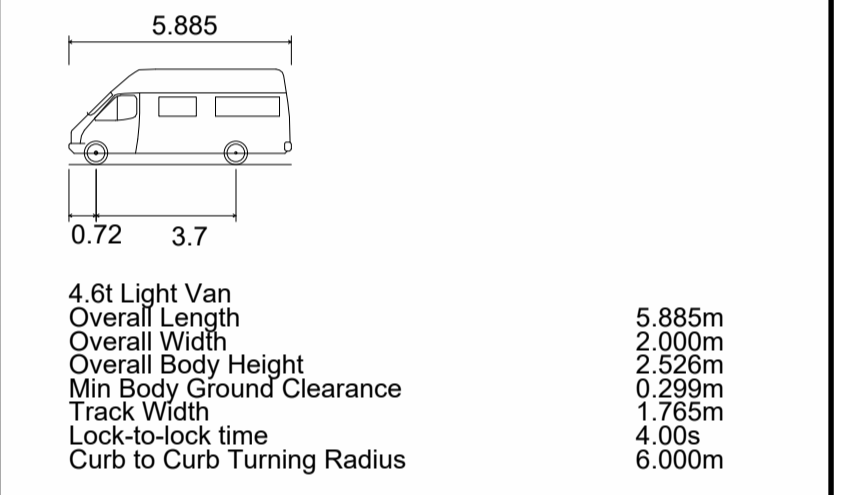

**NOTE:**  
 ALL EXISTING MANHOLE LIDS AND VENTED ACCESS POINT COVER LIDS THAT ARE PROPOSED TO BE TRAFFICKED SHALL BE ADEQUATELY DESIGNED AT DETAILED DESIGN STAGE TO BE SUITABLE FOR VEHICLE TRAFFICKING.

- LEGEND:**
- SITE BOUNDARY
  - FOOTPATH
  - GRASS VERGE
  - CYCLE TRACK
  - CYCLE WAY
  - AVENUE / LOCAL STREET
  - HOMEZONE STREET
  - PARKING BAY
  - EMERGENCY ACCESS ROAD



Rev	Description	By	Date	Chk'd	Auth
P01	ISSUED FOR PLANNING	AK	09.09.22	CF	KB

**ATKINS**  
 Member of the SNC-Lavalin Group

Atkins House, 150-155 Airside Business Park, Swords, Co. Dublin  
 Tel (+353) 01 810 8000 Fax (+353) 01 810 8001

Unit 2B, 2200 Cork Airport Business Park, Cork  
 Tel (+353) 021 429 0300 Fax (+353) 021 429 0360

1st Floor Technology House Parkmore Technology Park, Galway  
 Tel (+353) 091 786 050 Fax (+353) 091 779 830

Client	SHANKILL PROPERTY INVESTMENTS LTD
Project	COASTAL QUARTER SHD 2

Purpose	PLANNING
Title	VEHICLE TRACKING ORCHARD EXISTING UNDERGROUND IRISH WATER FOUL STORAGE TANK
Original Scale	1:250 at A1 1:500 at A3
Design/Drawn	AK
Checked	CF
Authorised	KB
Date	19.08.22
Date	19.08.22
Date	19.08.22
Status	P
Drawing Number	5214419-ATK-01-ZZ-DR-CE-0126
Rev	P01