



A1

DO NOT SCALE


File: 5214419-ATK-01-ZZ-DR-CE-0560.dwg
Date: Sep 12, 2022 - 3:57pm
Printed by: patrick.sheridan

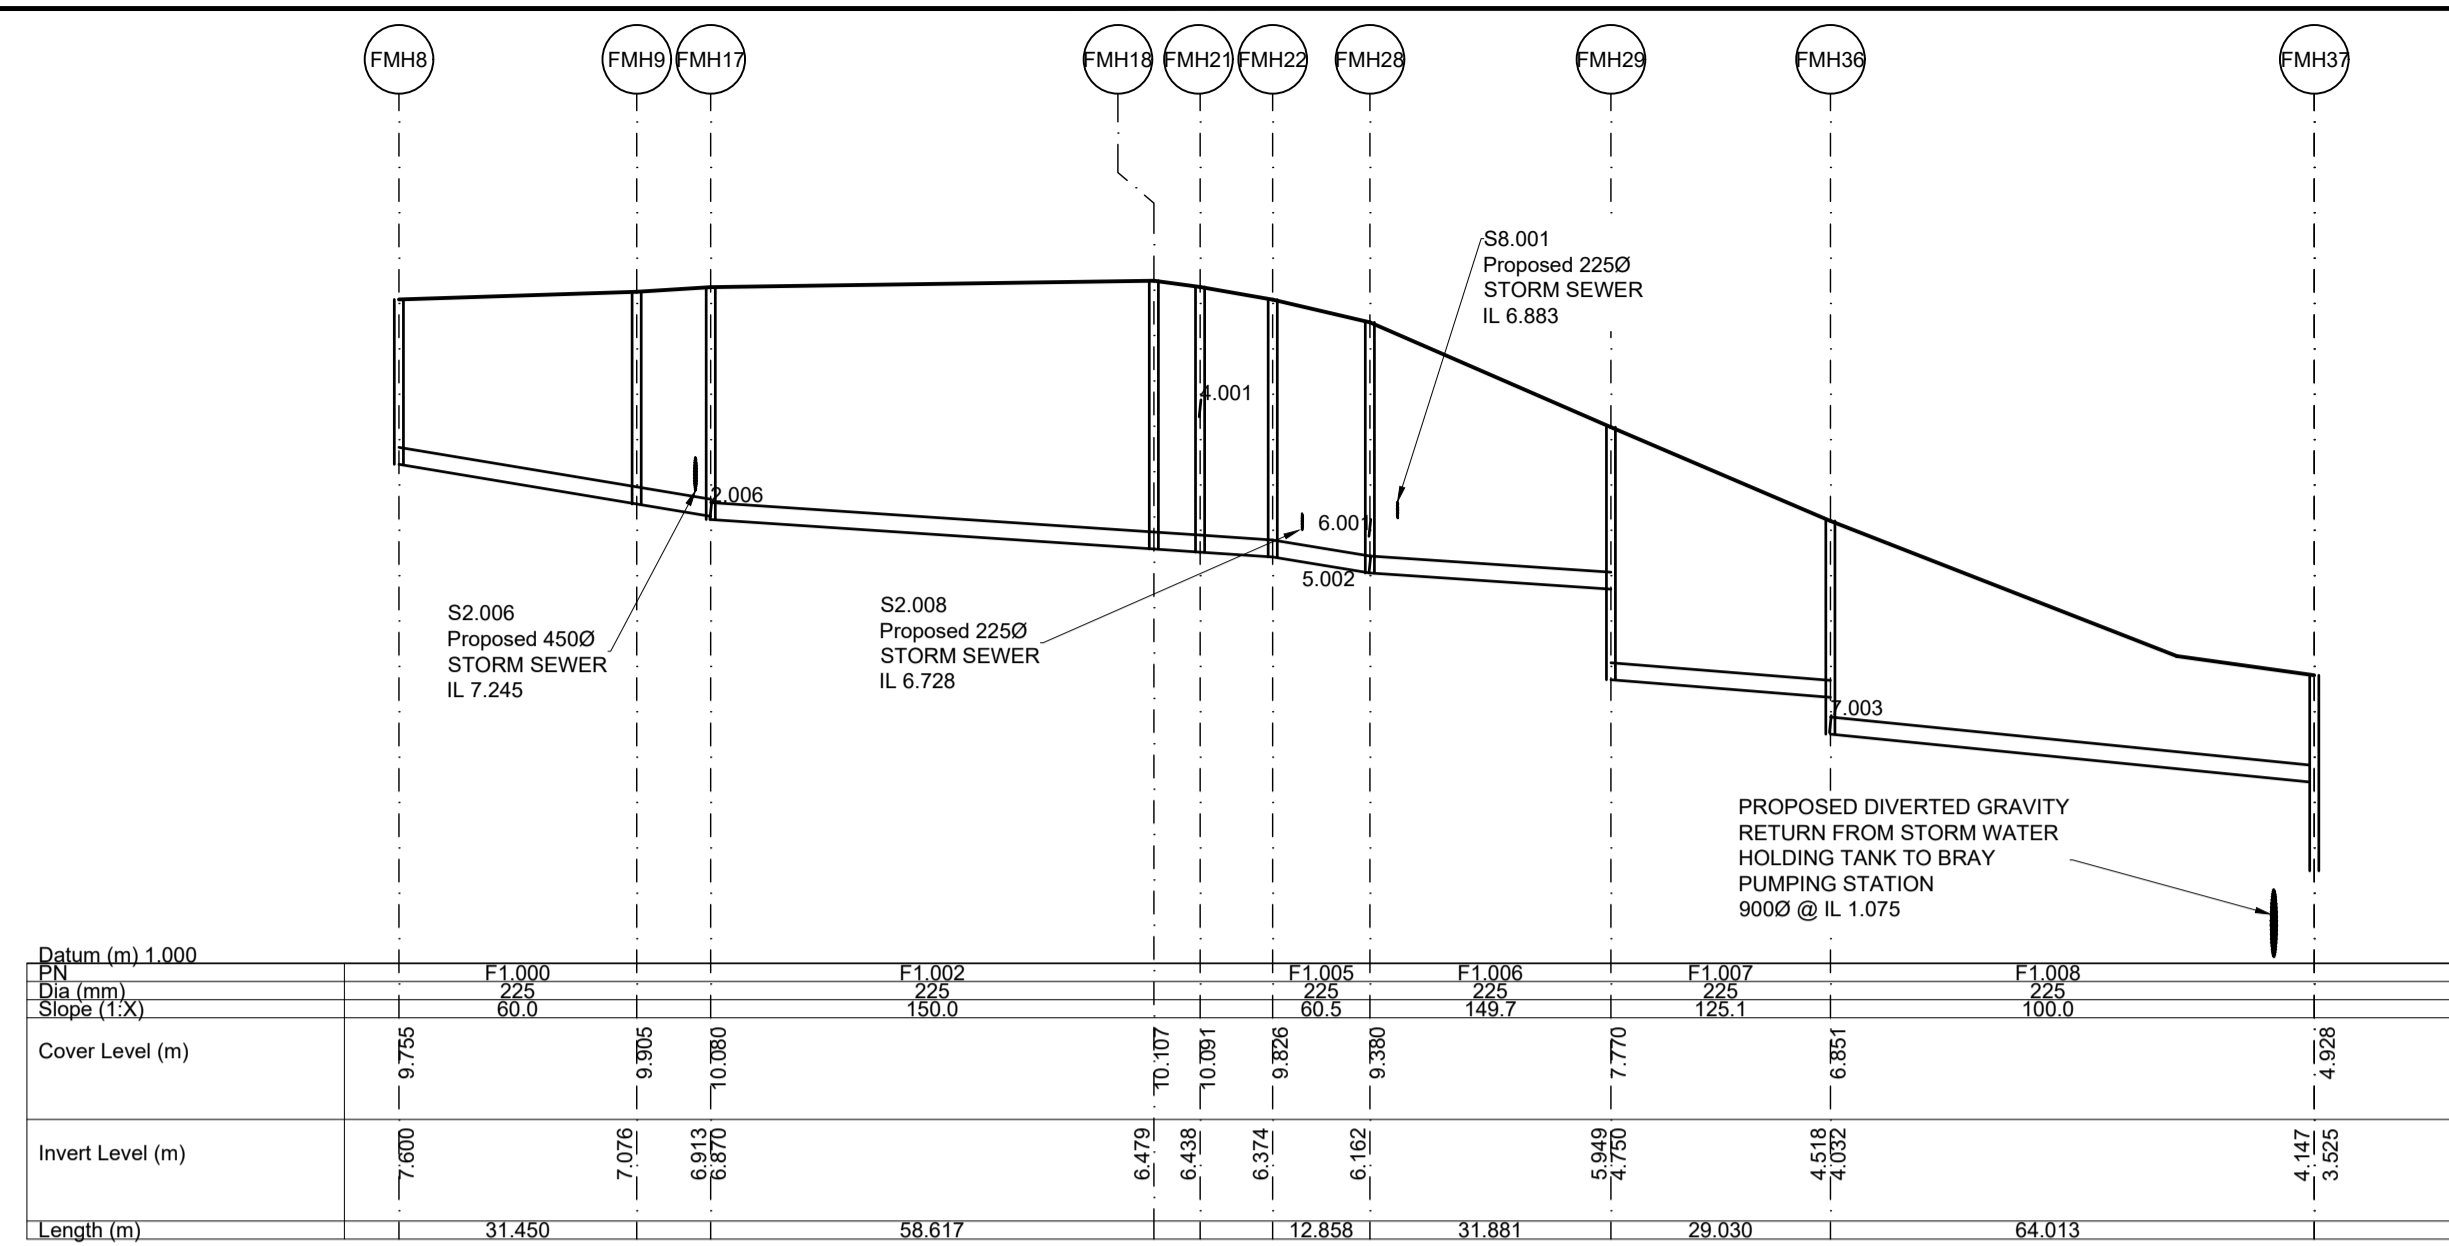


Longitudinal Section FMH8 - FMH33
Scale 1:1000 (Horizontally), 1:100 (Vertically)

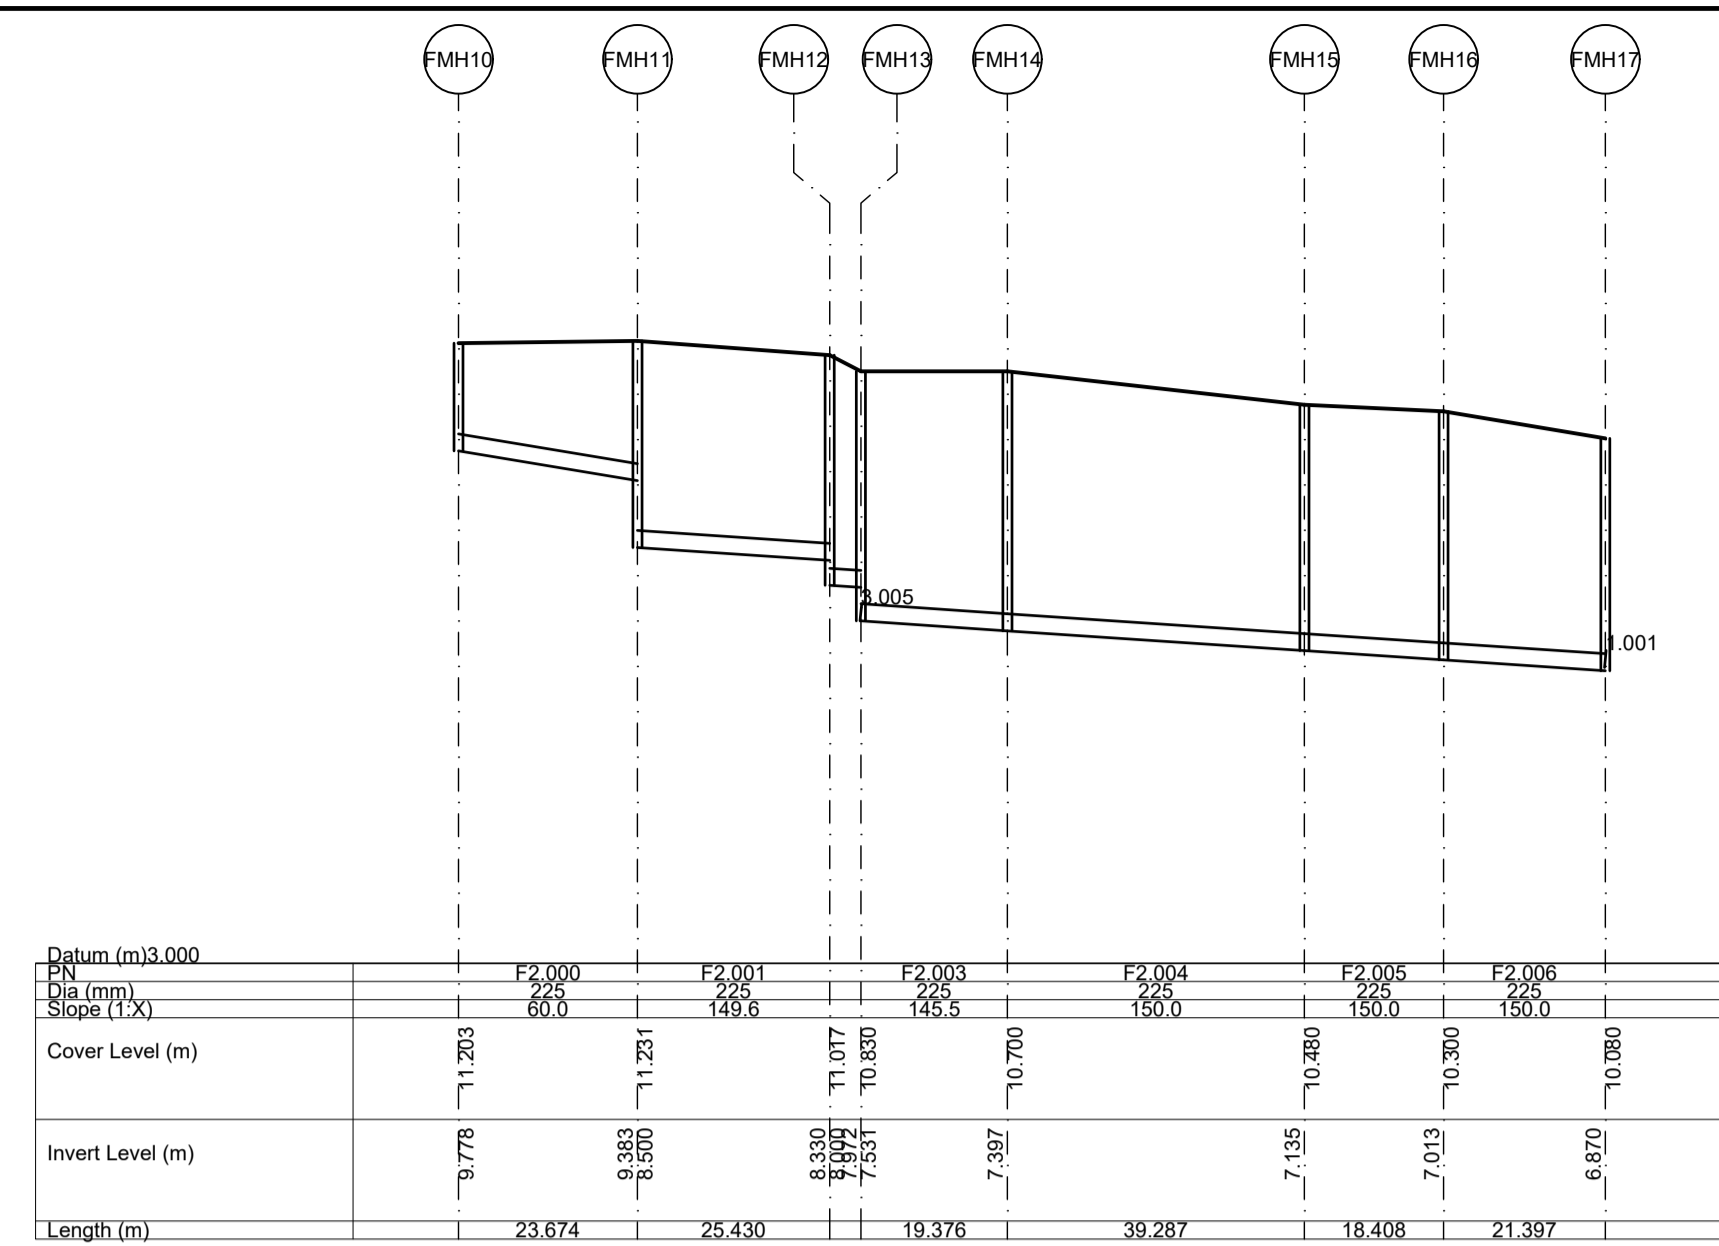


Longitudinal Section FMH10 - FMH17
Scale 1:1000 (Horizontally), 1:100 (Vertically)

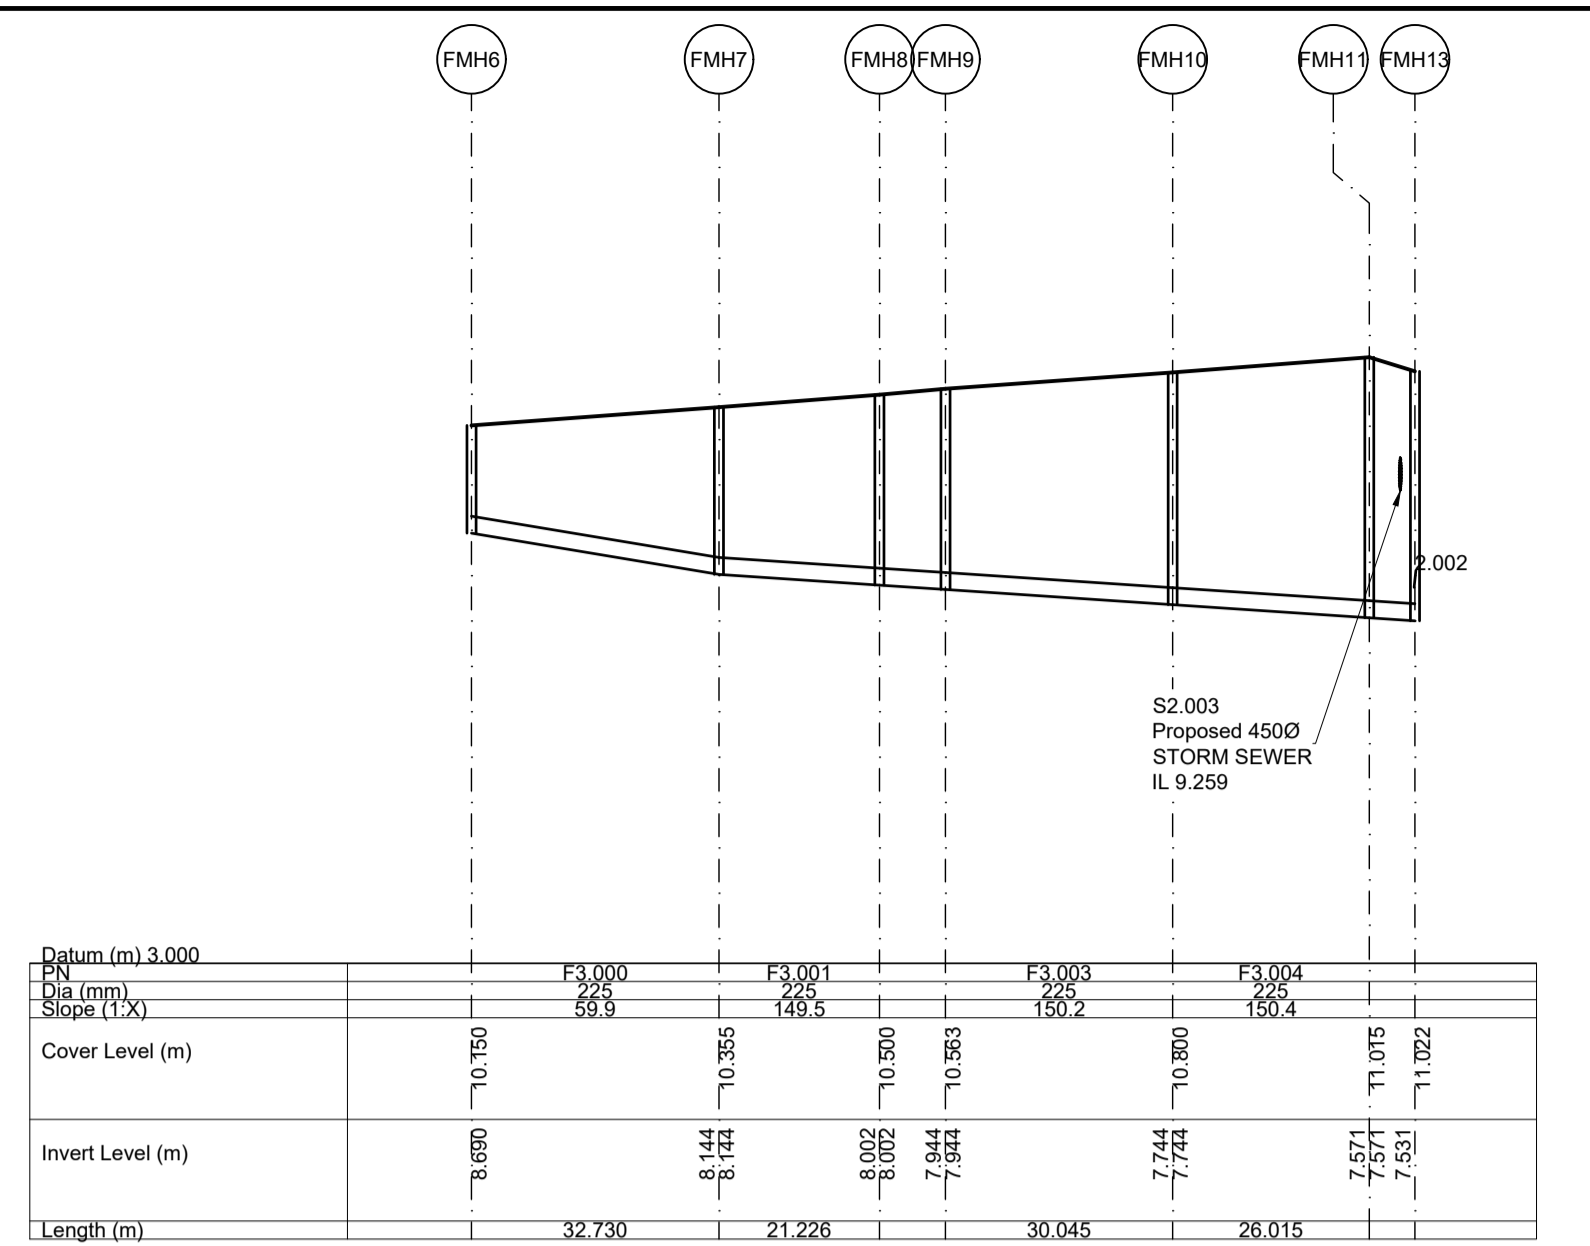

Longitudinal Section FMH6 - FMH13
Scale 1:1000 (Horizontally), 1:100 (Vertically)

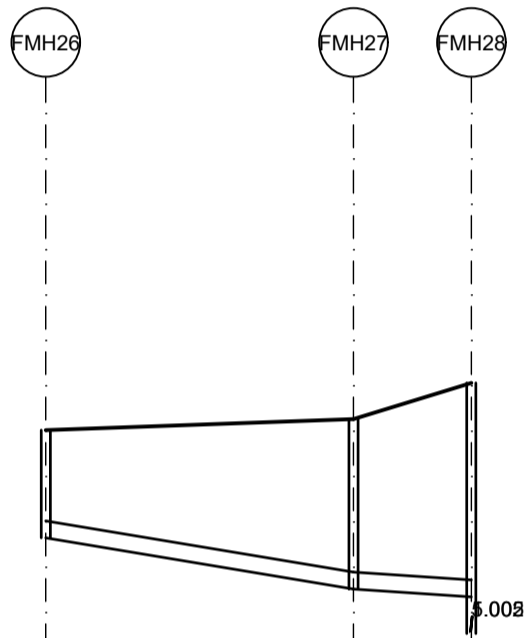

Longitudinal Section FMH26 - FMH28
Scale 1:1000 (Horizontally), 1:100 (Vertically)

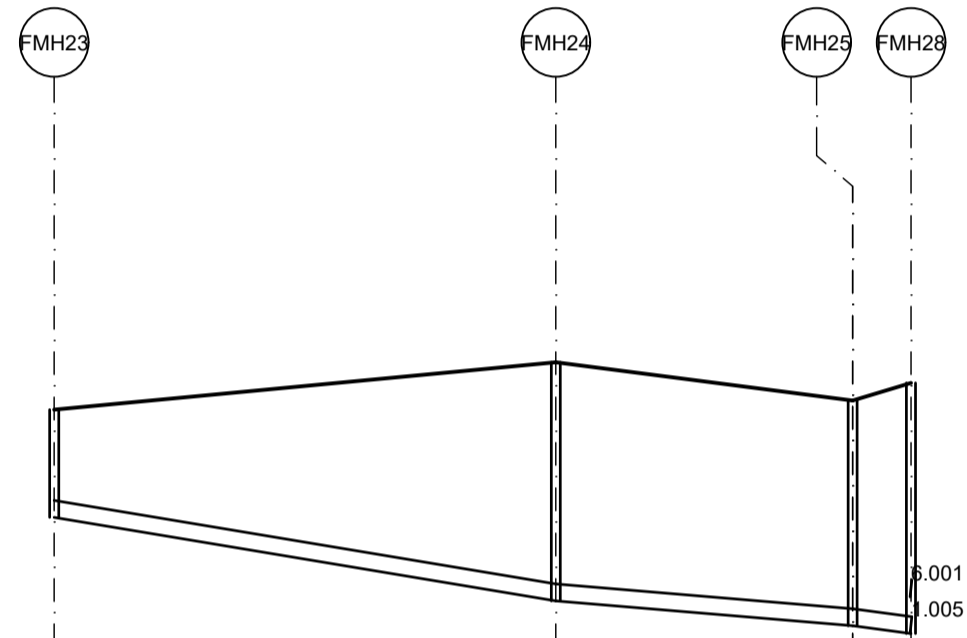

Longitudinal Section FMH23 - FMH28
Scale 1:1000 (Horizontally), 1:100 (Vertically)

