
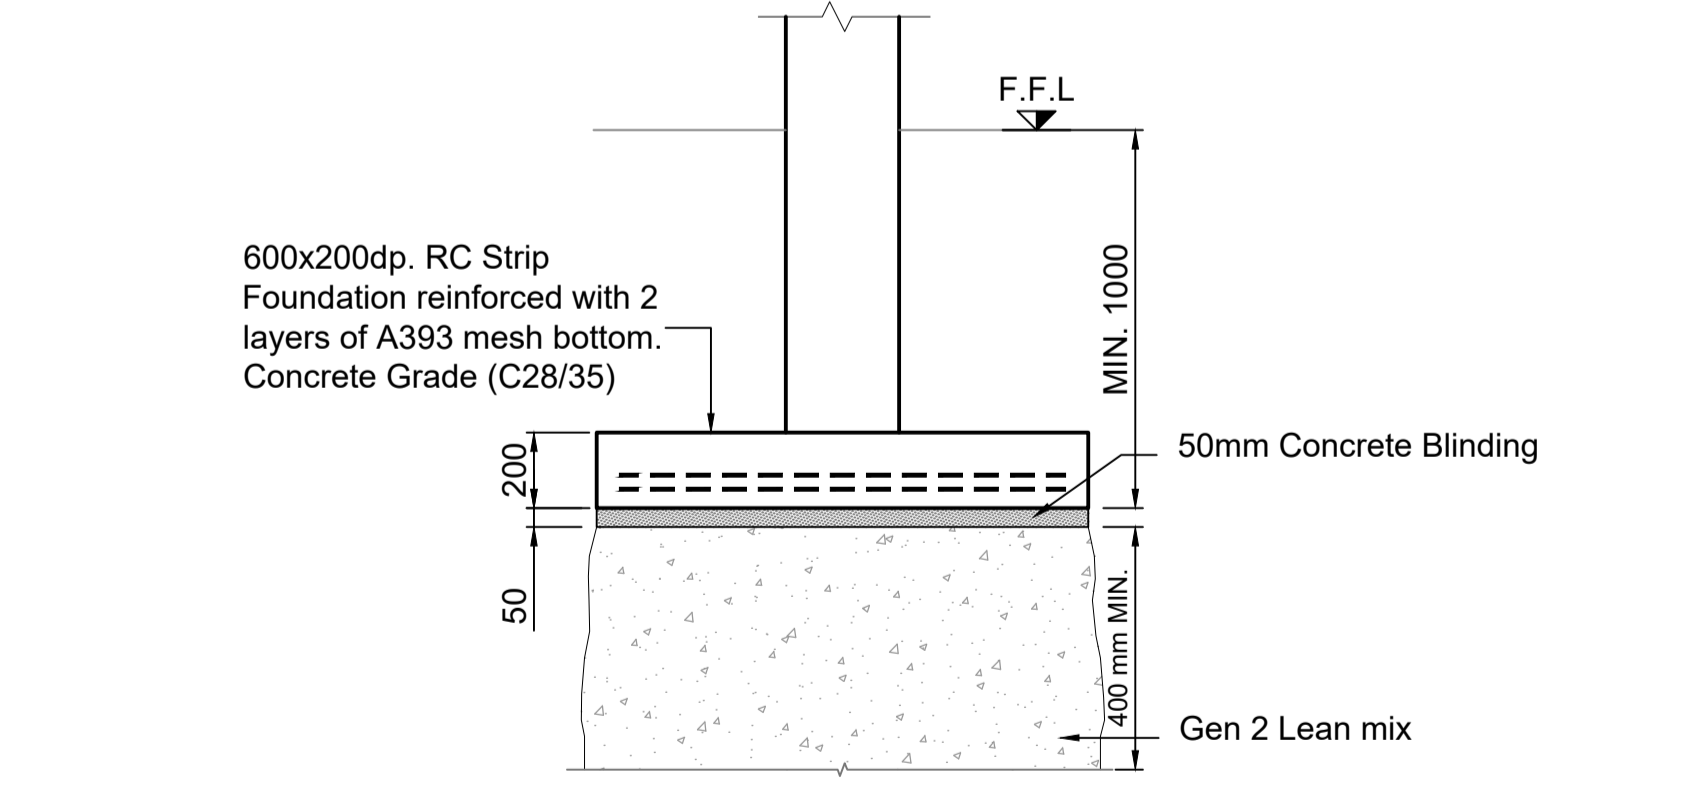
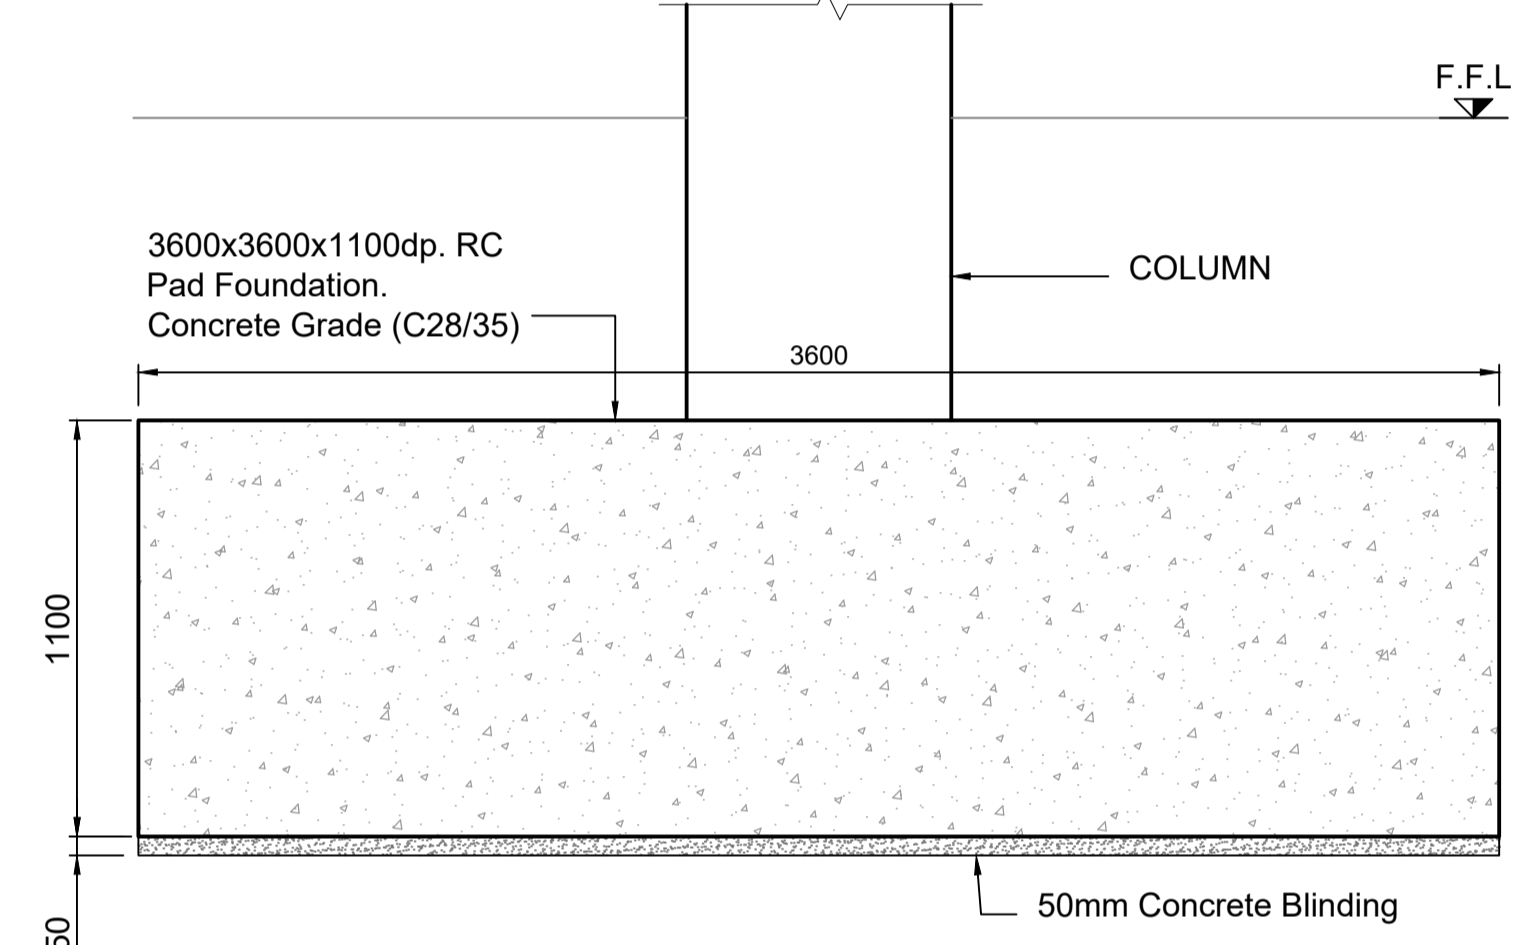
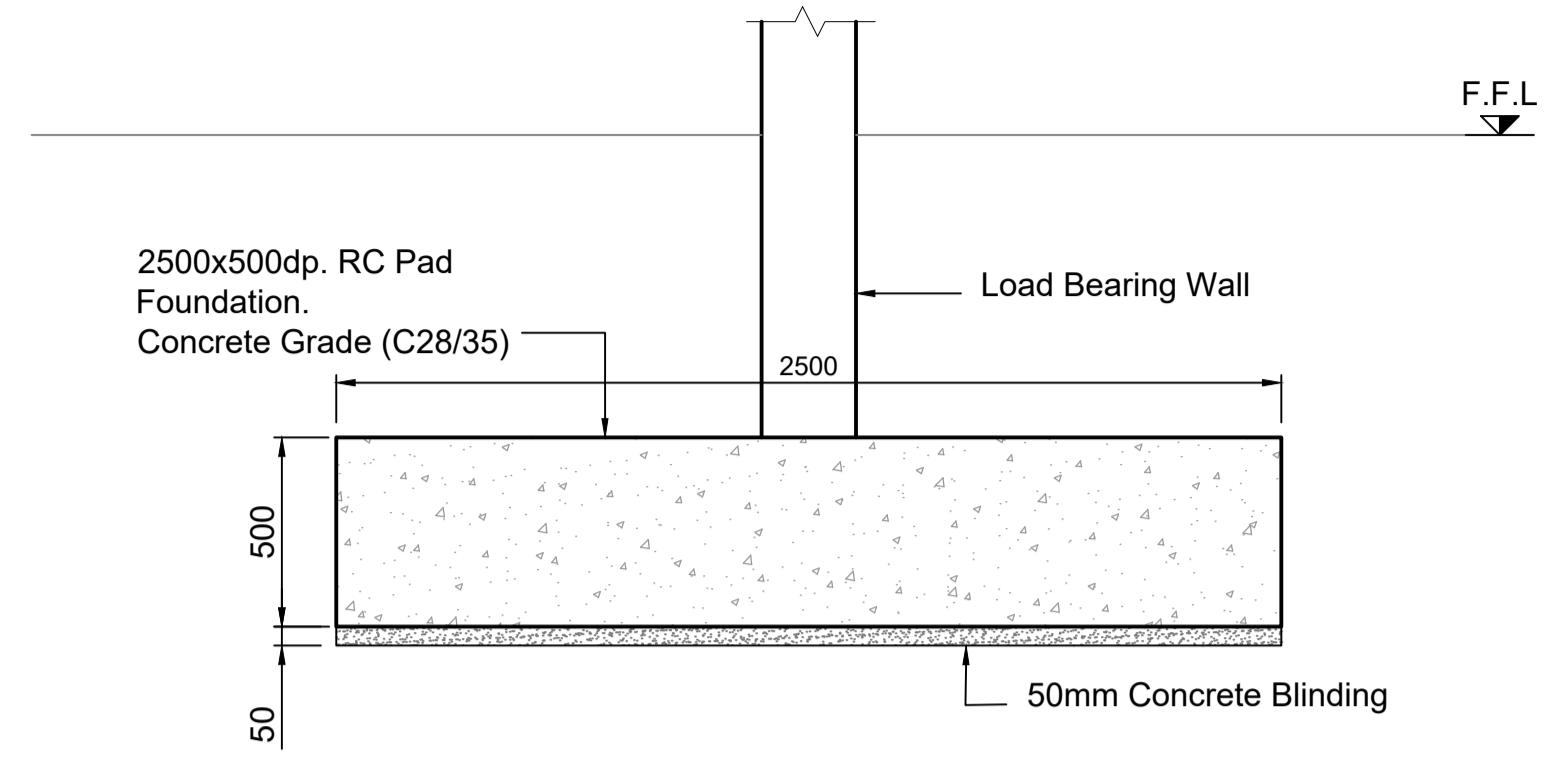


A1

DO NOT SCALE

File: 5214419-ATK-ZZ-FN-DR-S-12001.dwg  
Date: Aug 31, 2022 - 3:06pm  
Printed by: apjetri

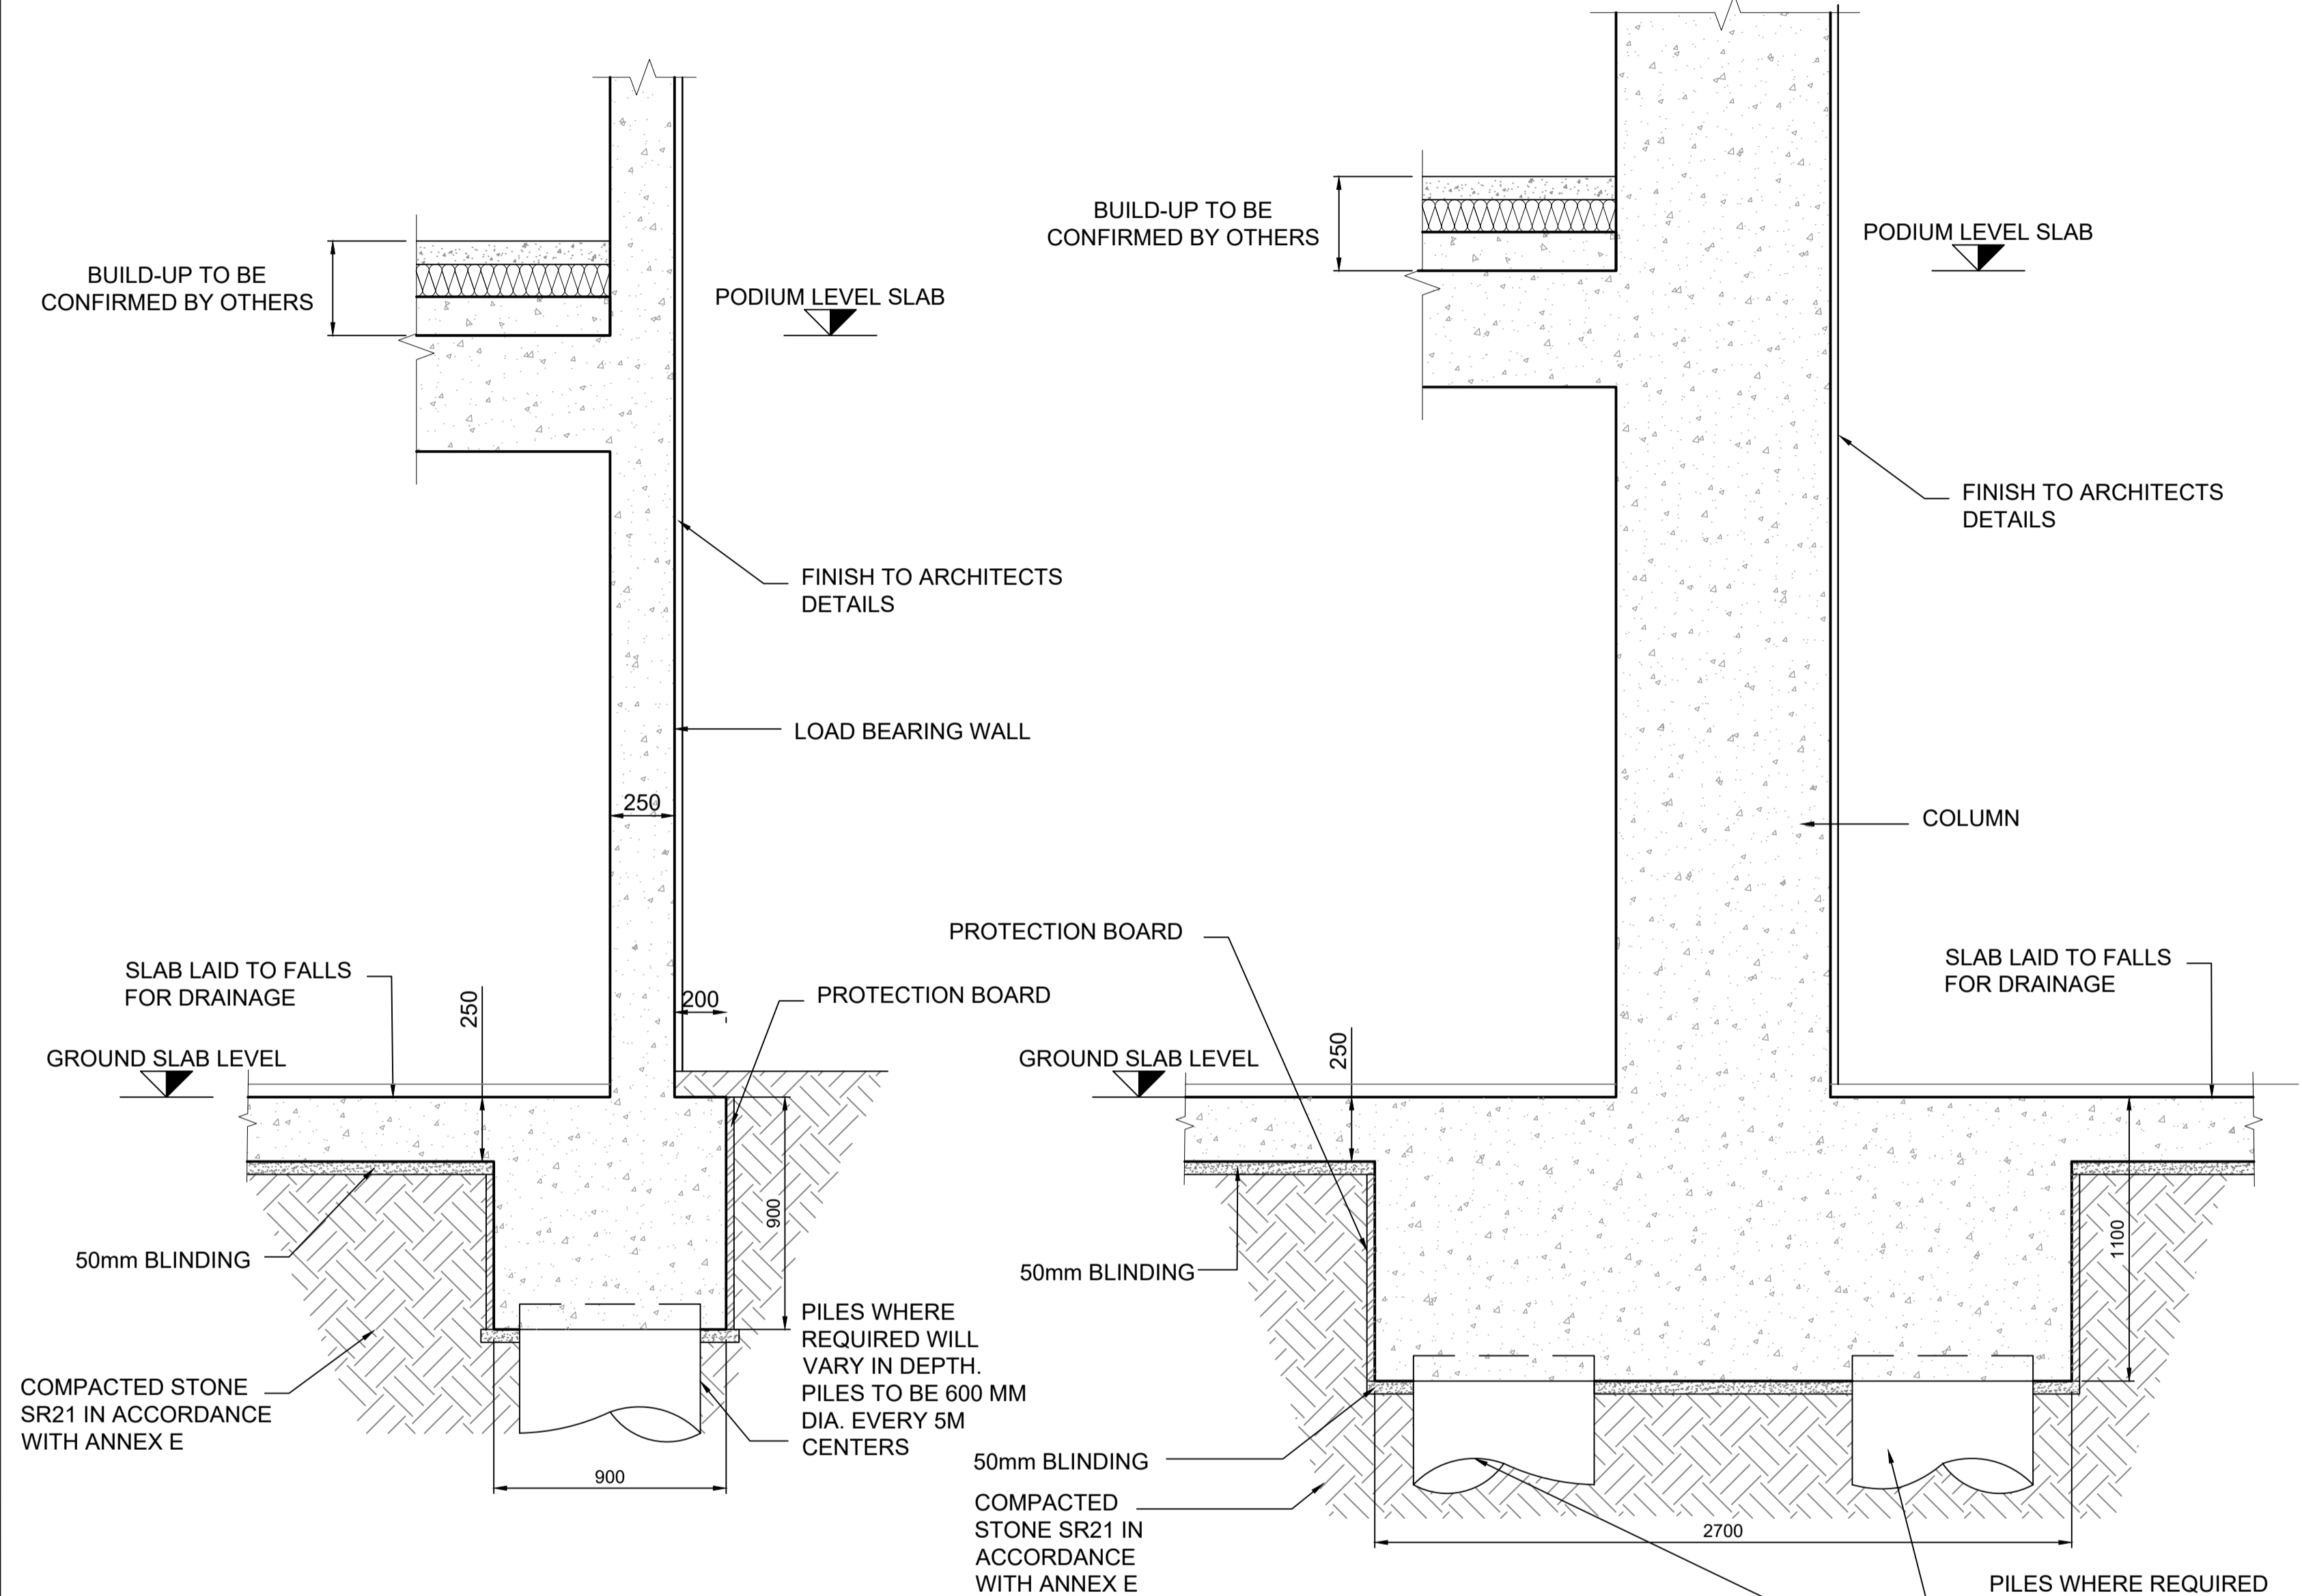

- GENERAL NOTES**
- ALL DIMENSIONS ARE IN MILLIMETRES UNLESS NOTED OTHERWISE
  - ONLY WRITTEN DIMENSIONS SHALL BE USED. NO DIMENSIONS SHALL BE SCALED FROM THE DRAWINGS
  - ALL LEVELS ARE IN METRES AND ARE TO MALIN HEAD DATUM
  - ALL COORDINATES ARE IN METRES AND ARE TO IRISH TRANSVERSE MERCATOR

- NOTES:**
- ALL FOUNDATION DESIGNS ARE TYPICAL OF THE FOUNDATION SOLUTIONS TO BE PROVIDED FOR THE VARIOUS BUILDINGS AS OUTLINED. FINAL FOUNDATION DETAILS SHALL BE ESTABLISHED AT DETAILED DESIGN STAGE.
  - ALL BUILDING POSITIONS AS PROPOSED IN THE DEVELOPMENT LAYOUT HAVE BEEN SETOUT BASED ON THE FOUNDATION TYPES INDICATED ON THIS DRAWING AND AS SUCH ALL BUILDINGS AND THEIR FOUNDATION STRUCTURES SHALL BE CONSTRUCTED WITHIN THE APPLICANTS LANDHOLDING AND WITHOUT IMPACT ON ANY THIRD PARTY WAYLEAVES.

© ORDNANCE SURVEY IRELAND LICENSE No. AR 0082521.  
ORDNANCE SURVEY IRELAND & GOVERNMENT OF IRELAND

Rev	Description	By	Date	Chk'd	Auth
P01	ISSUED FOR PLANNING	CM	Sept 22	AP	GH

**ATKINS**  
Member of the SNC-Lavalin Group

Alkins House, 150-155 Ainslie Road, Business Park, Swords, Co. Dublin  
Tel (+353) 01 810 8000 Fax (+353) 01 810 8001

Unit 2B, 2200 Cork Airport Business Park, Cork  
Tel (+353) 021 429 0300 Fax (+353) 021 429 0360

1st Floor Technology House Parkmore Technology Park, Galway  
Tel (+353) 091 786 050 Fax (+353) 091 779 830

Client	SHANKILL PROPERTY INVESTMENTS LIMITED	
Project	COASTAL QUARTER SHD 2	

Purpose	ISSUED FOR PLANNING						
Title	BUILDING FOUNDATION SOLUTION						
Original Scale	AS SHOWN	Design/Drawn	AP	Checked	RT	Authorised	GH
Status	P	Date	Sept 22	Date	Sept 22	Date	Sept 22
Drawing Number	5214419-ATK-ZZ-FN-DR-S-12001			Rev	P01		