




GULLY CONNECTIONS:
 1. EACH GULLY SHALL HAVE A SEPERATE 150mm CONNECTION SURROUNDED WITH 150mm CLASS 20N20mm CONCRETE. GULLIES SHALL NOT BE INTERCONNECTED.
 2. WHEN CONNECTION TO PUBLIC SEWERS, BENDS FROM 7° UP TO 45° SHOULD BE USED AS REQUIRED AND A SADDLE JUNCTION FITTED TO MAKE THE CONNECTION TO THE SEWER. LONG RADIUS BENDS ARE PREFERRED.
 3. GULLY CONNECTIONS SHOULD NOT, IF POSSIBLE EXCEED 20m IN LENGTH AND CONNECT TO THE SEWER IN THE DIRECTION OF THE FLOW.
 4. IN UNSEALED GULLIES THE OUTLET PIPE SHALL BE 450mm ABOVE THE FLOOR OF THE GULLY PIT.
 5. WHERE THE GULLIES ARE CONNECTED TO MANHOLES THEY SHALL BE CONNECTED AT THE BENCHING LEVEL OR A MAXIMUM OF 500mm ABOVE INVERT OF MAIN PIPE.
 6. CONNECTIONS SHALL BE TURNED WITH THE DIRECTION OF FLOW.

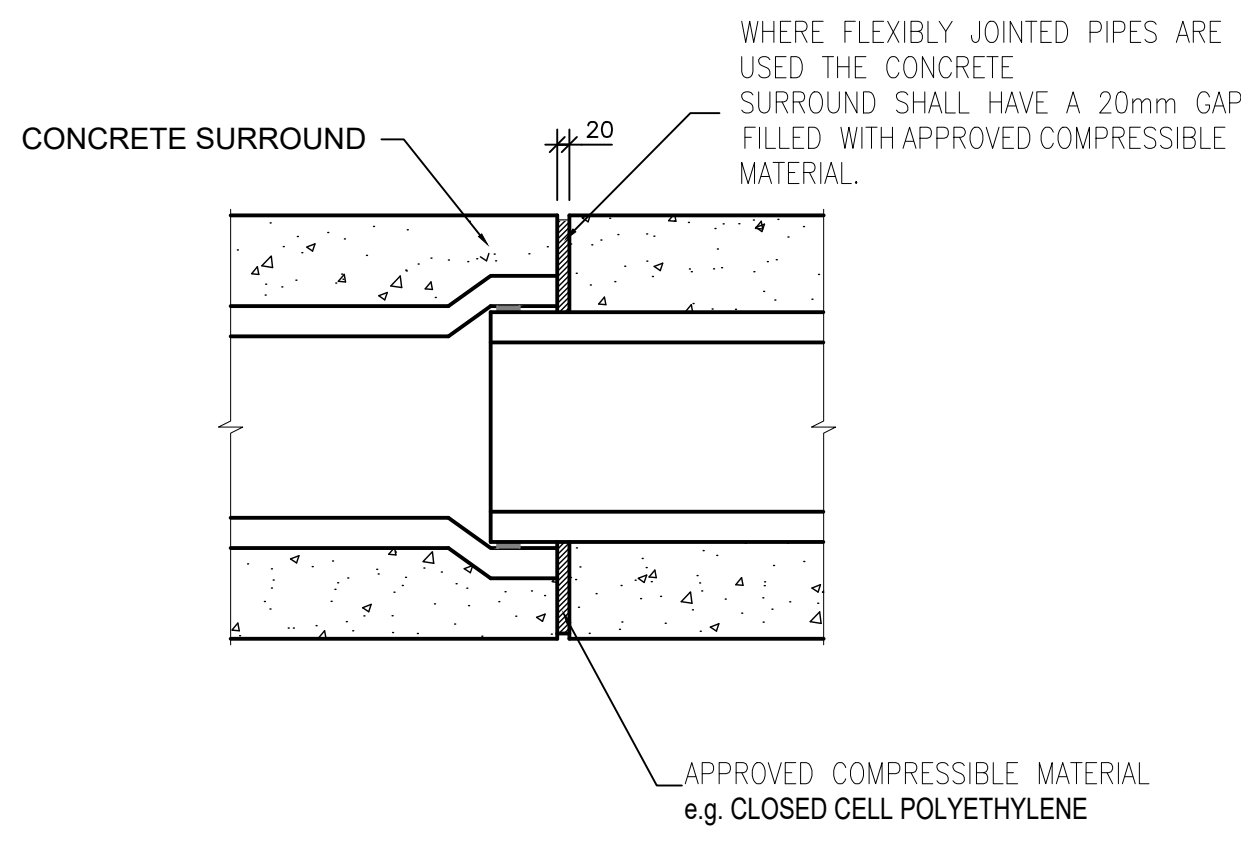

JOINT IN CONCRETE SURROUND

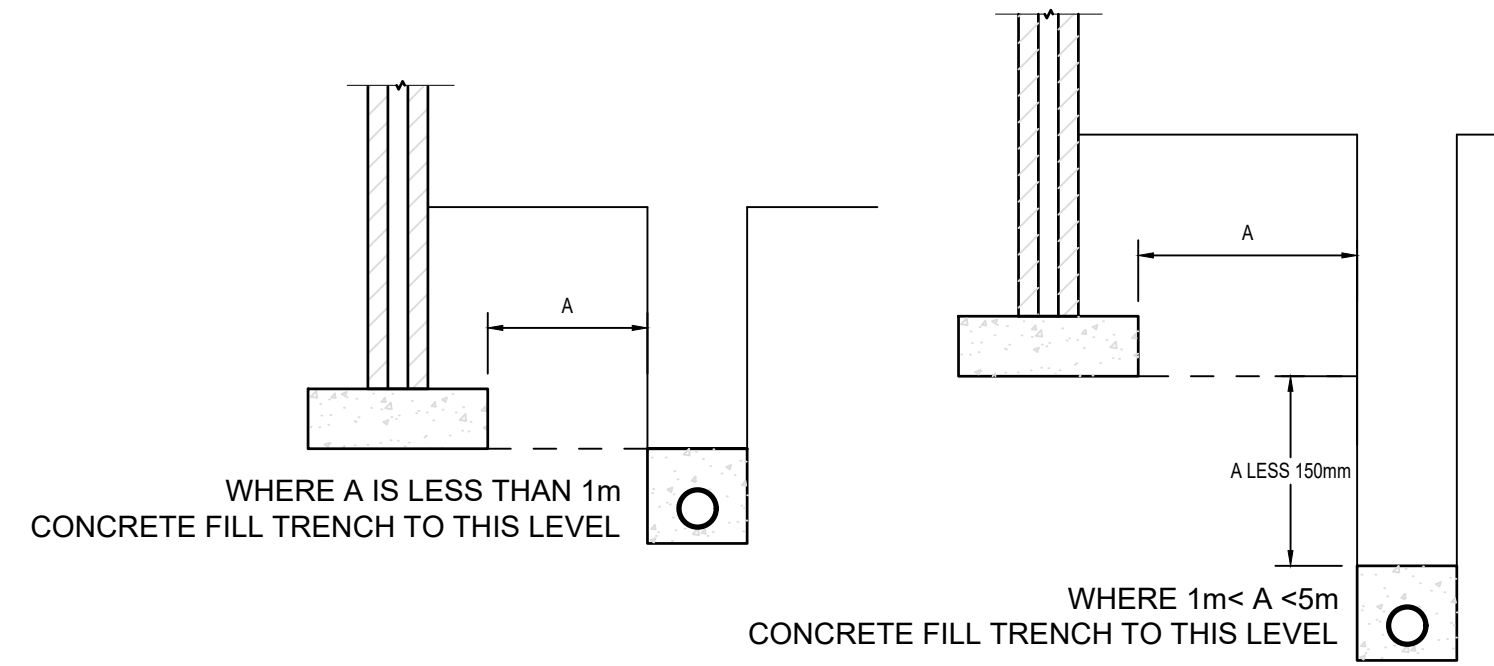


CONCRETE SURROUND TO PIPE RUN NEAR BUILDINGS / FOUNDATIONS

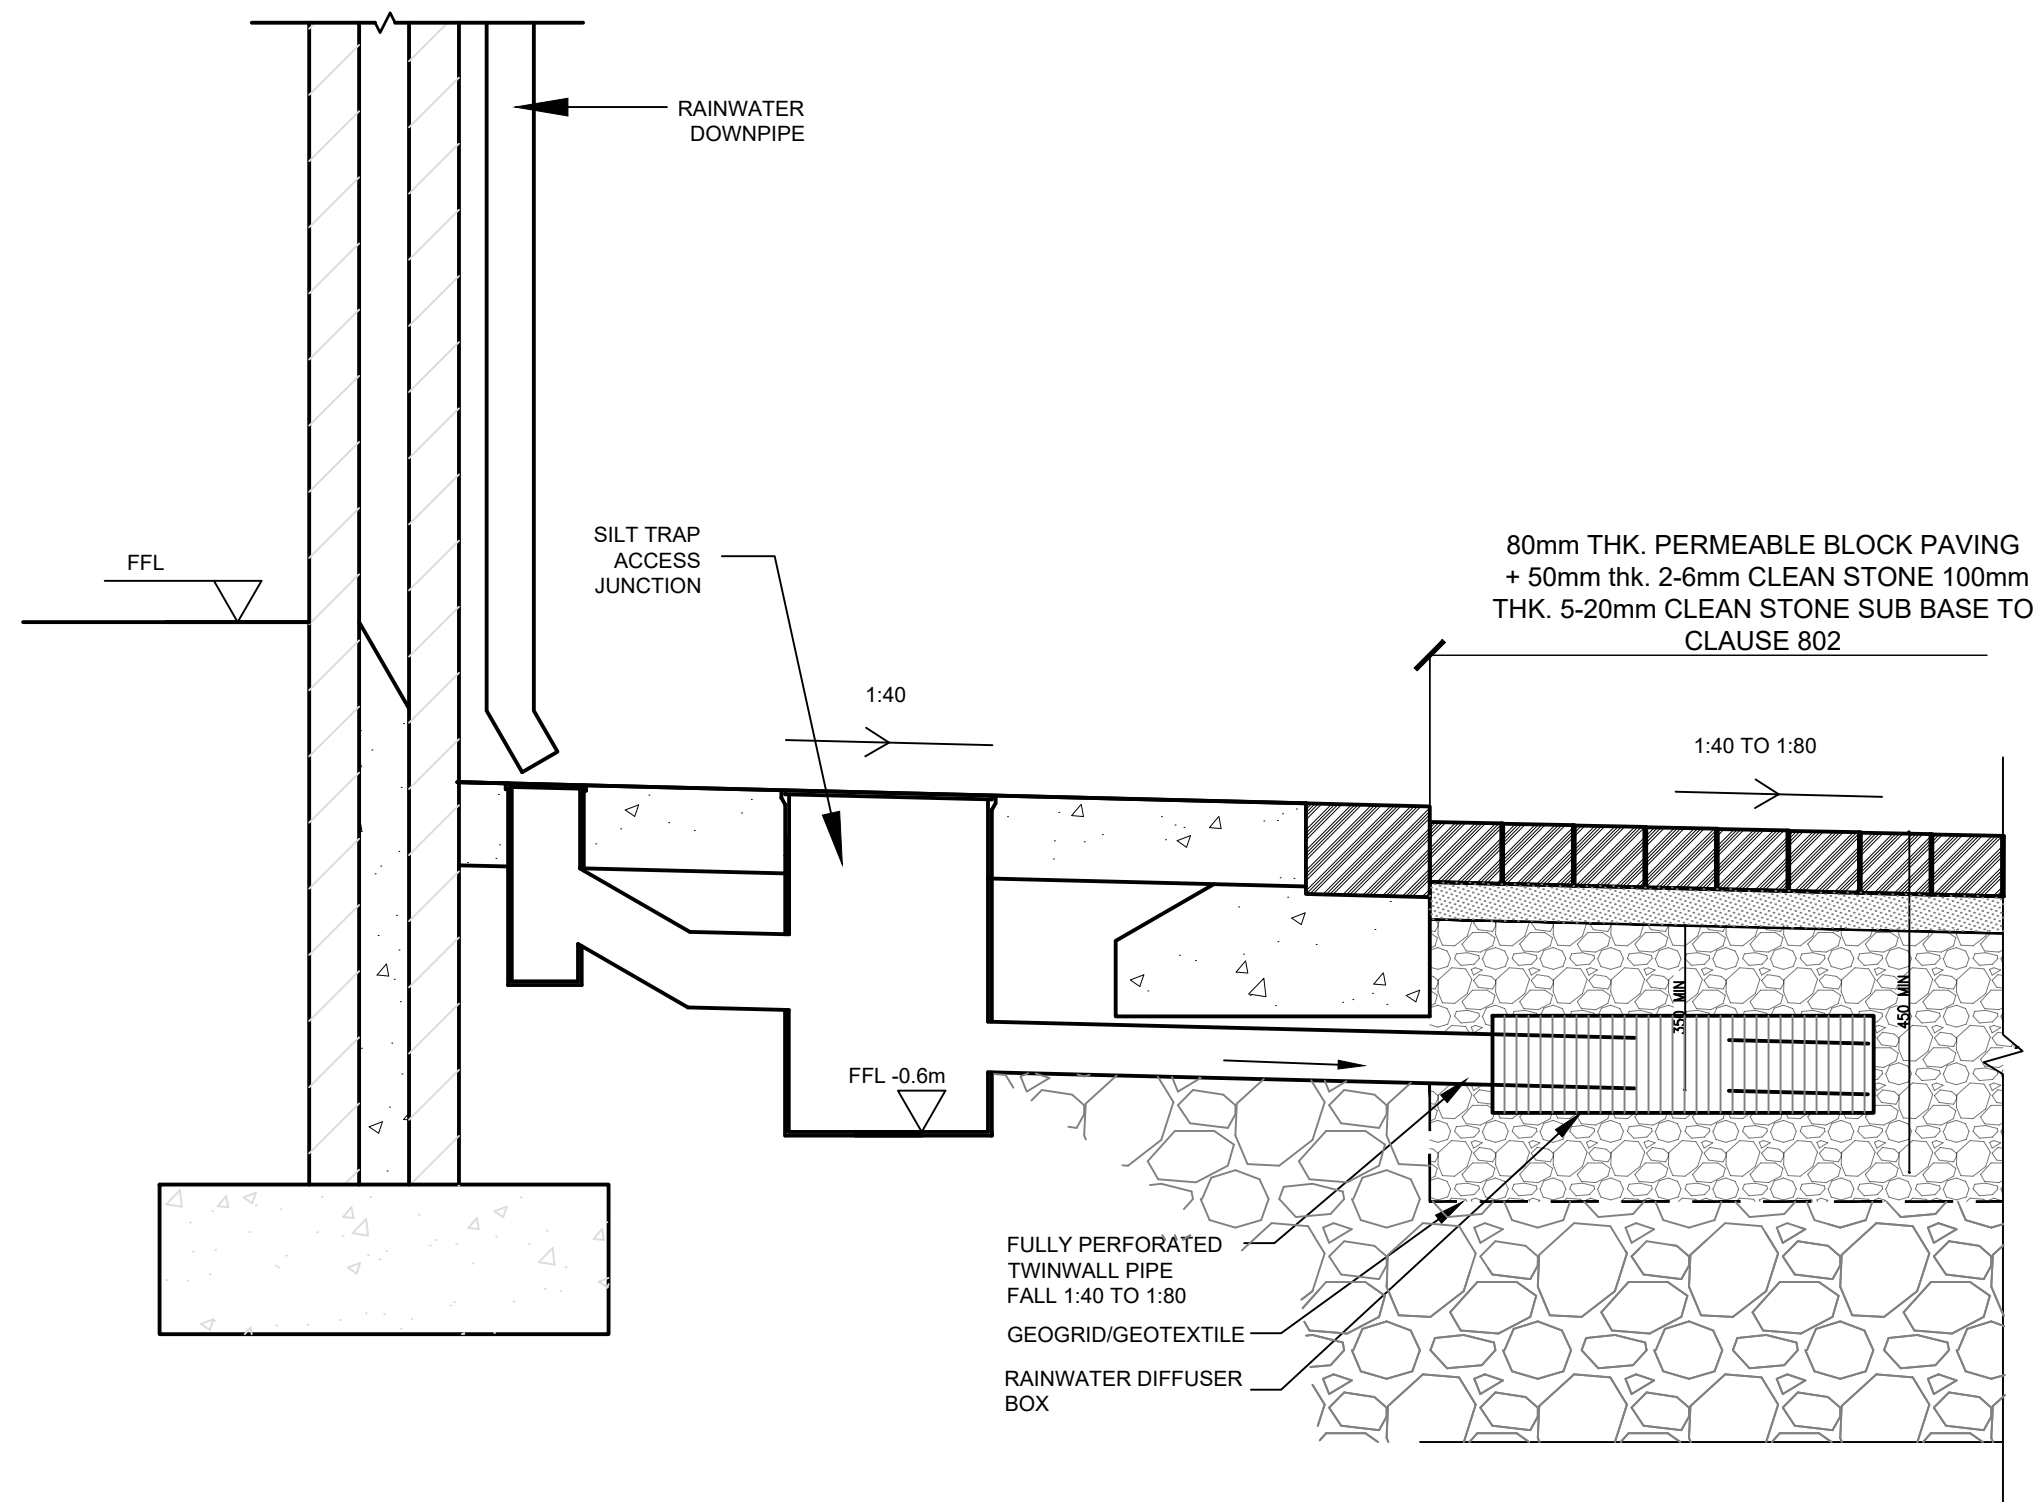



PAVEMENT DRAINAGE DETAILS

Scale at A1 1:10
Scale at A3 1:20

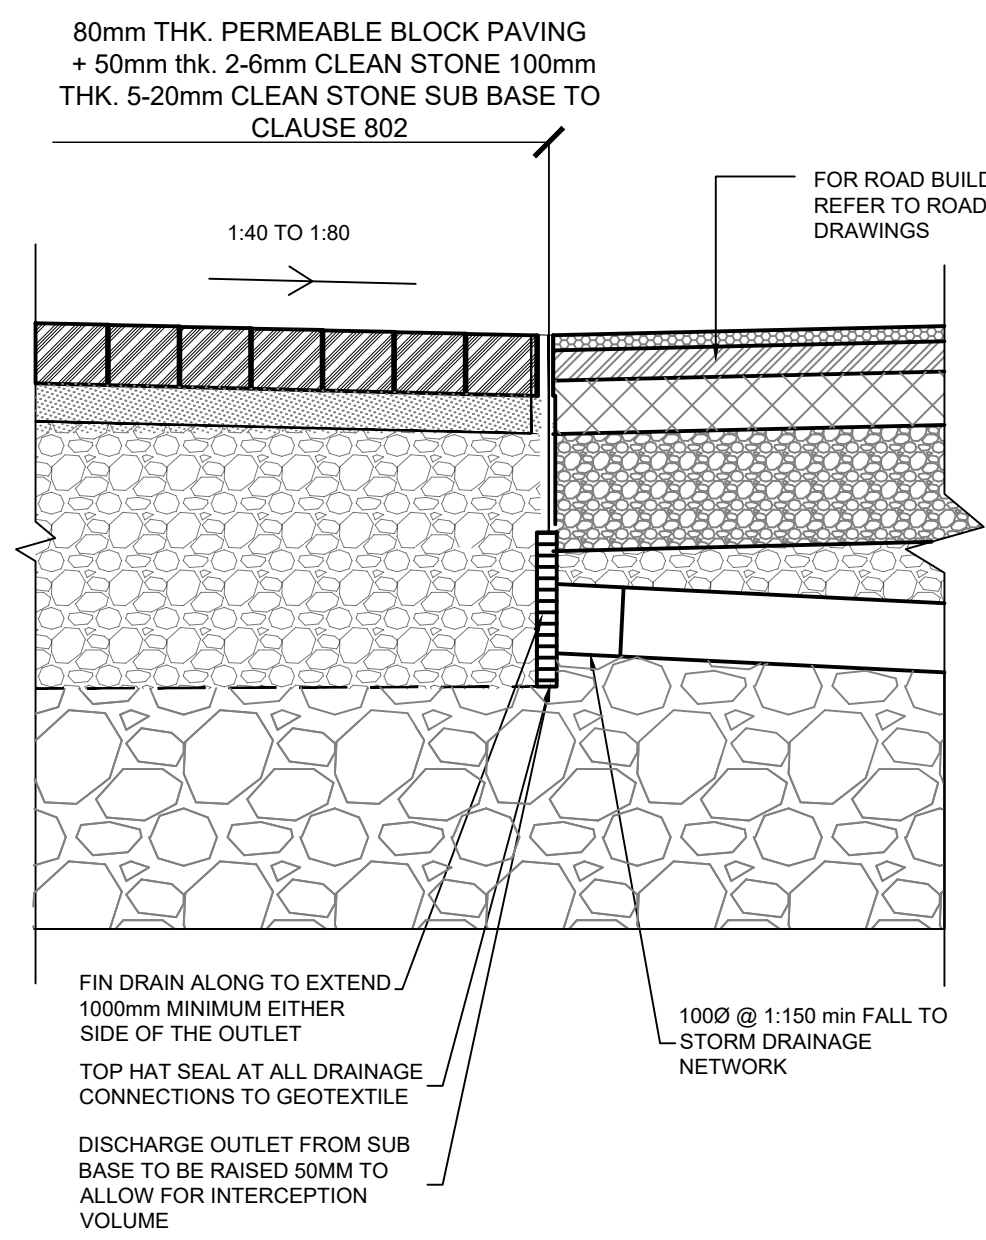

SURFACE WATER PIPE BEDDING DETAILS

Scale at A1 1:20
Scale at A3 1:40

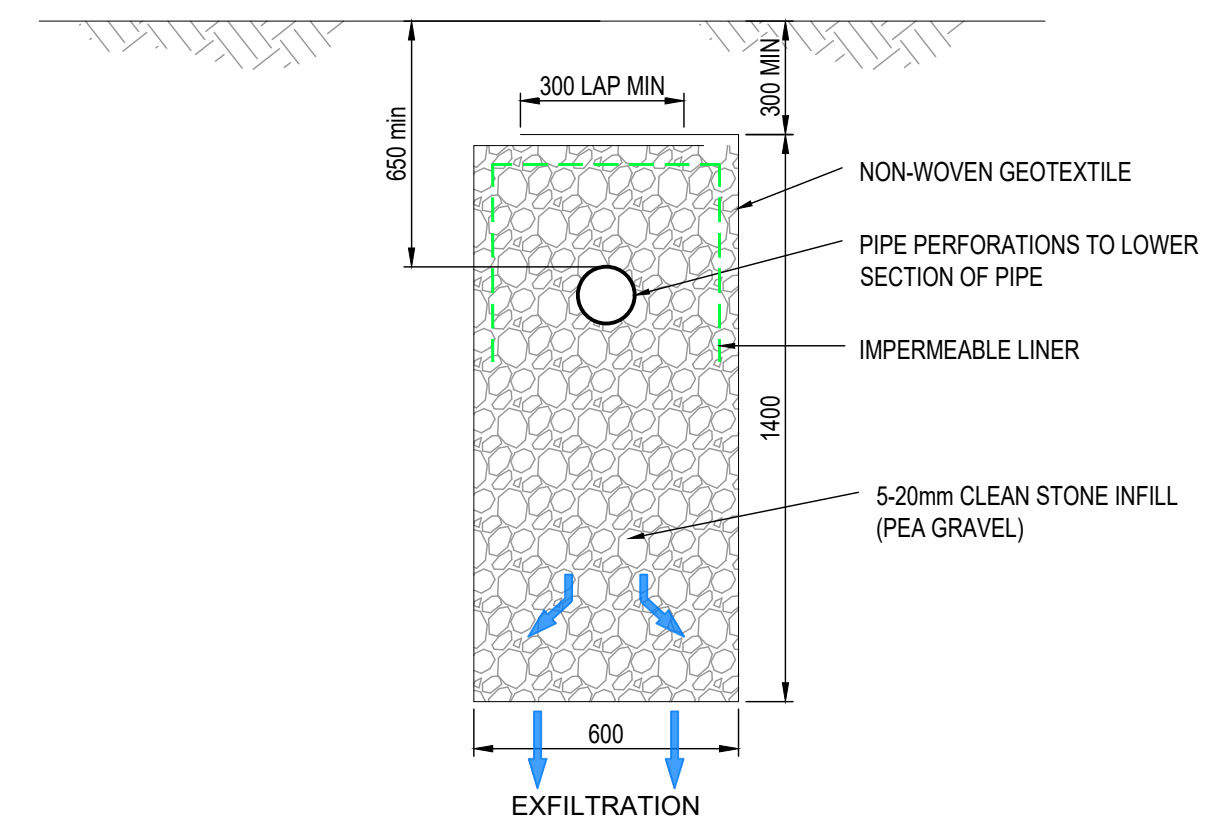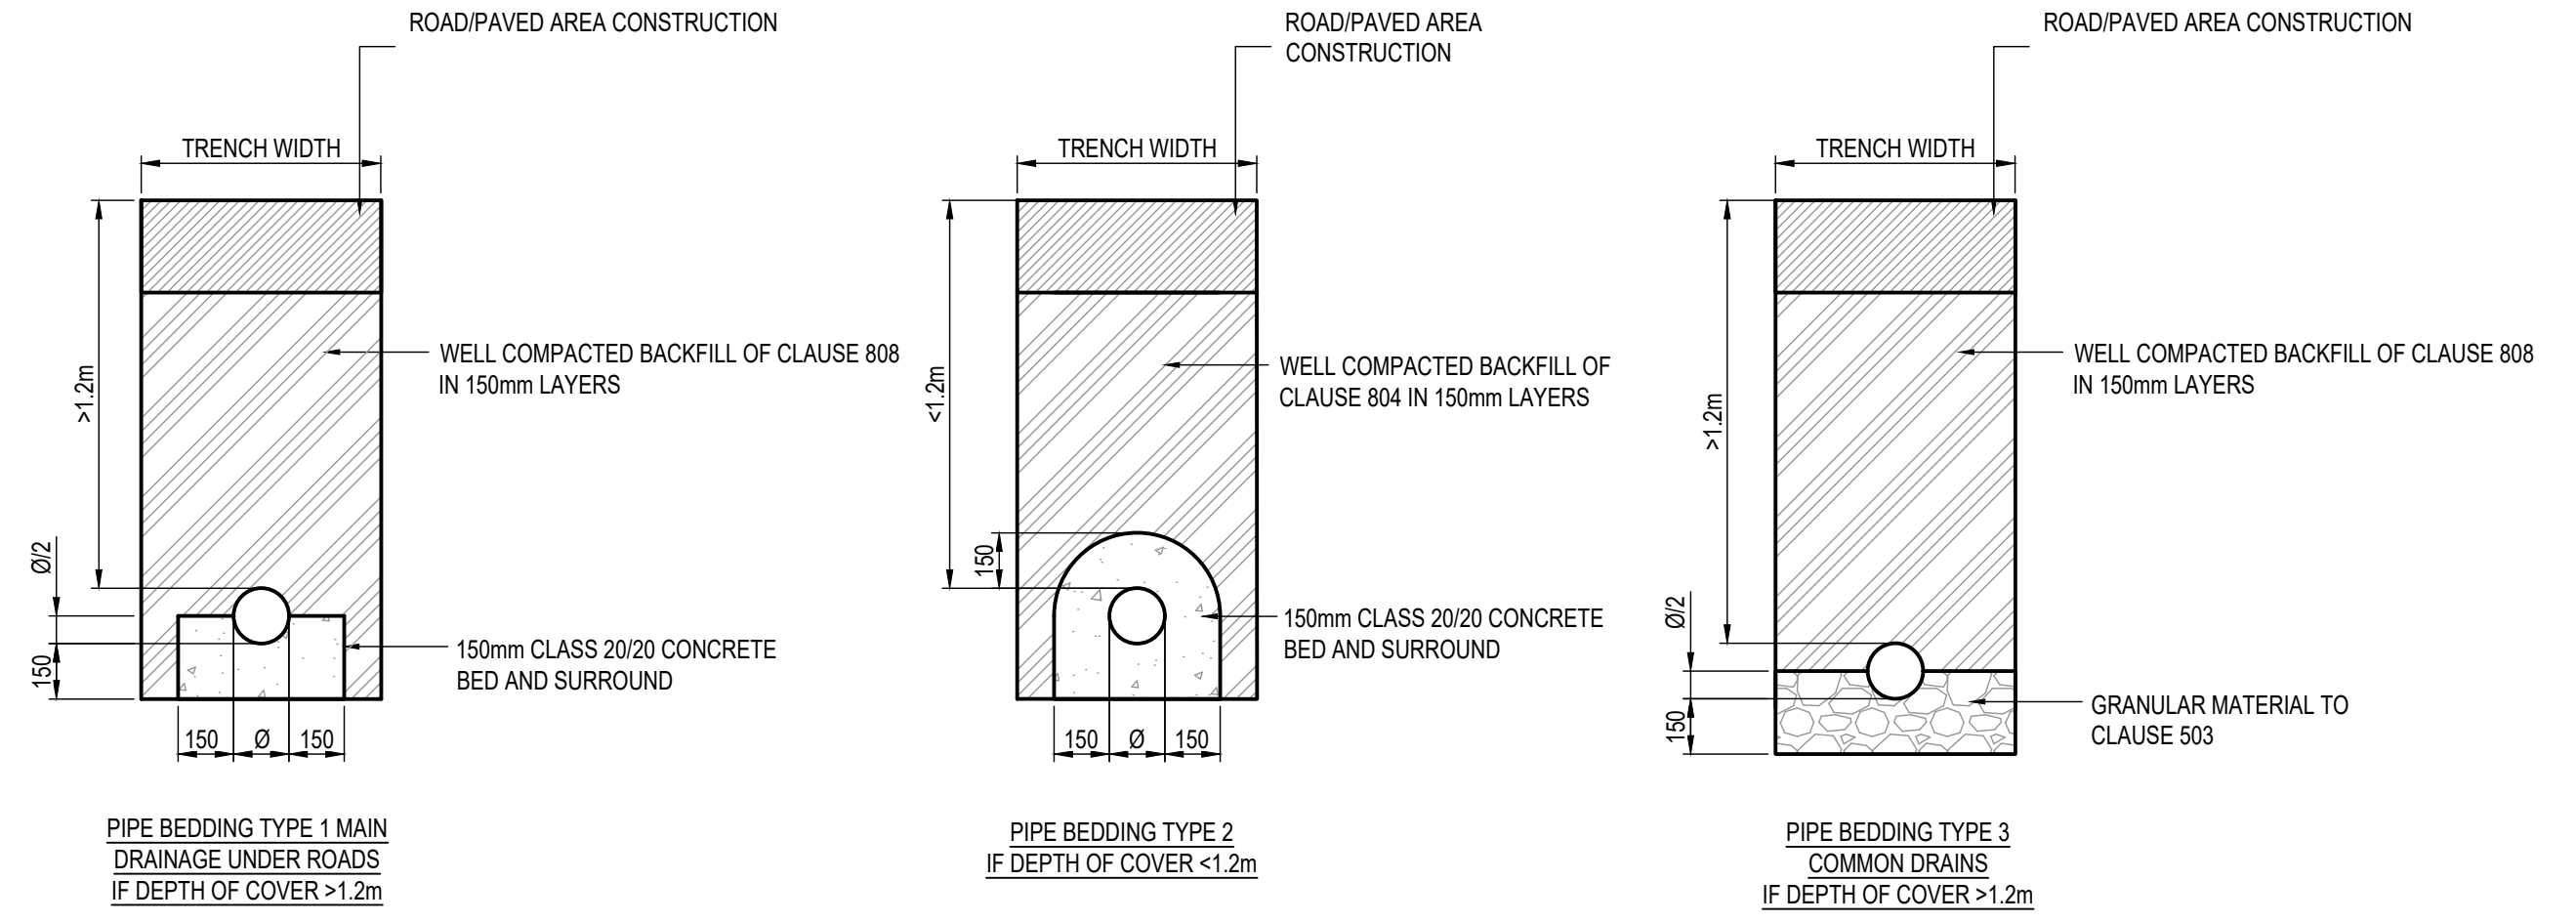

TYPICAL FILTER DRAIN DETAIL

Scale at A1 1:20
Scale at A3 1:40

© ORDNANCE SURVEY IRELAND LICENSE No. AR 0082521.
ORDNANCE SURVEY IRELAND & GOVERNMENT OF IRELAND

File: 5214419-ATK-ZZ-ZZ-DR-SD-0002.dwg
Date: Sep 12, 2022 - 4:01pm
Plotted by: patricia.sheridan

Rev	Description	By	Date	Chk'd	Auth
P01	ISSUED FOR PLANNING	PS	08.09.22	AC	GH

ATKINS
Member of the SNC-Lavalin Group

Atkins House, 150-155 Airside
Business Park, Swords, Co. Dublin
Tel (+353) 01 810 8000
Fax (+353) 01 810 8001

Unit 2B, 2200 Cork Airport
Business Park, Cork
Tel (+353) 021 429 0300
Fax (+353) 021 429 0360

1st Floor Technology House
Parkmore Technology Park, Galway
Tel (+353) 091 788 050
Fax (+353) 091 779 830

Client	SHANKILL PROPERTY INVESTMENTS LTD
Project	COASTAL QUARTER SHD 2

Purpose	PLANNING						
Title	STANDARD CONSTRUCTION DETAILS SHEET 2 of 3						
Original Scale	AS SHOWN	Design/Drawn	PS	Checked	AC	Authorised	GH
Date	26.05.22	Date	26.05.22	Date	26.05.22	Date	26.05.22
Status	P	Drawing Number	5214419-ATK-ZZ-ZZ-SK-SD-0002	Rev	P01		