
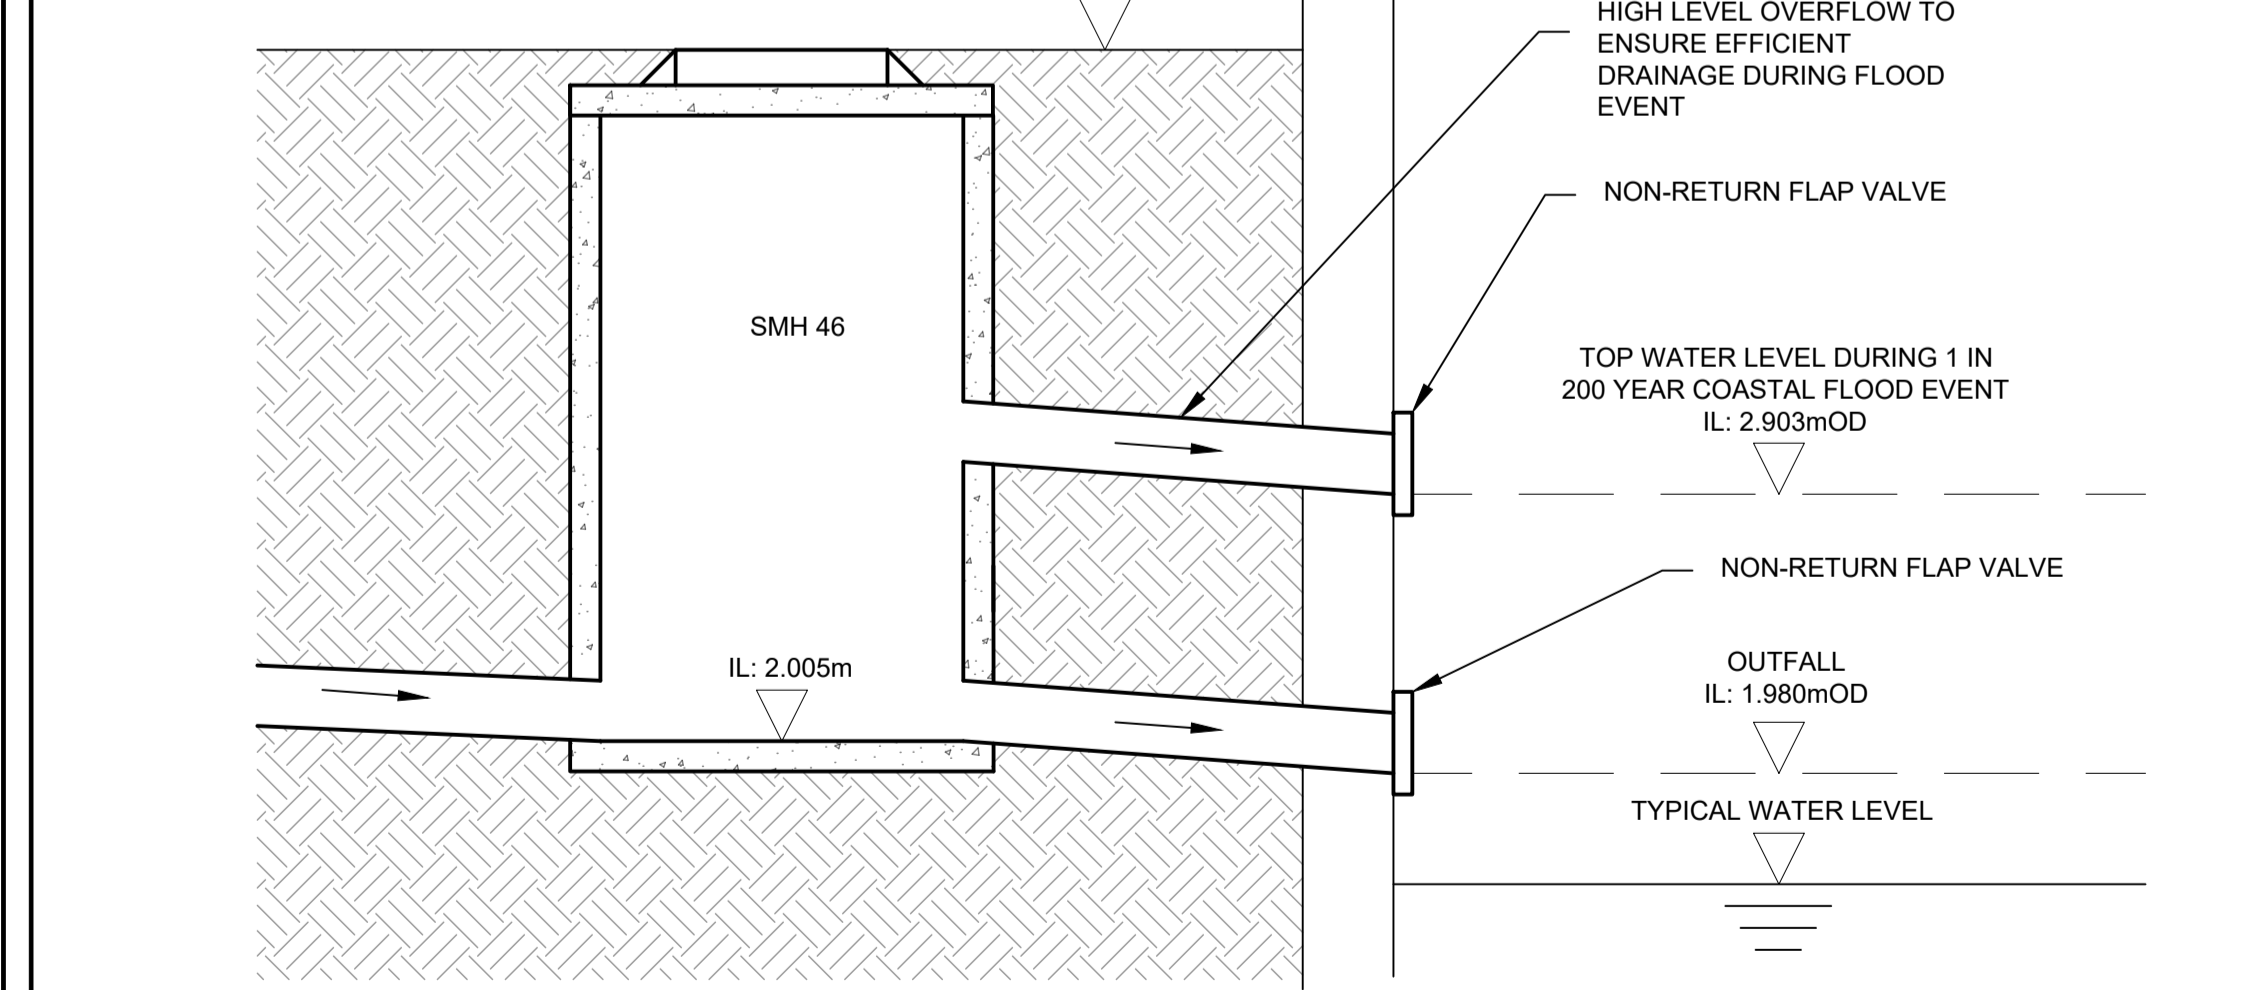
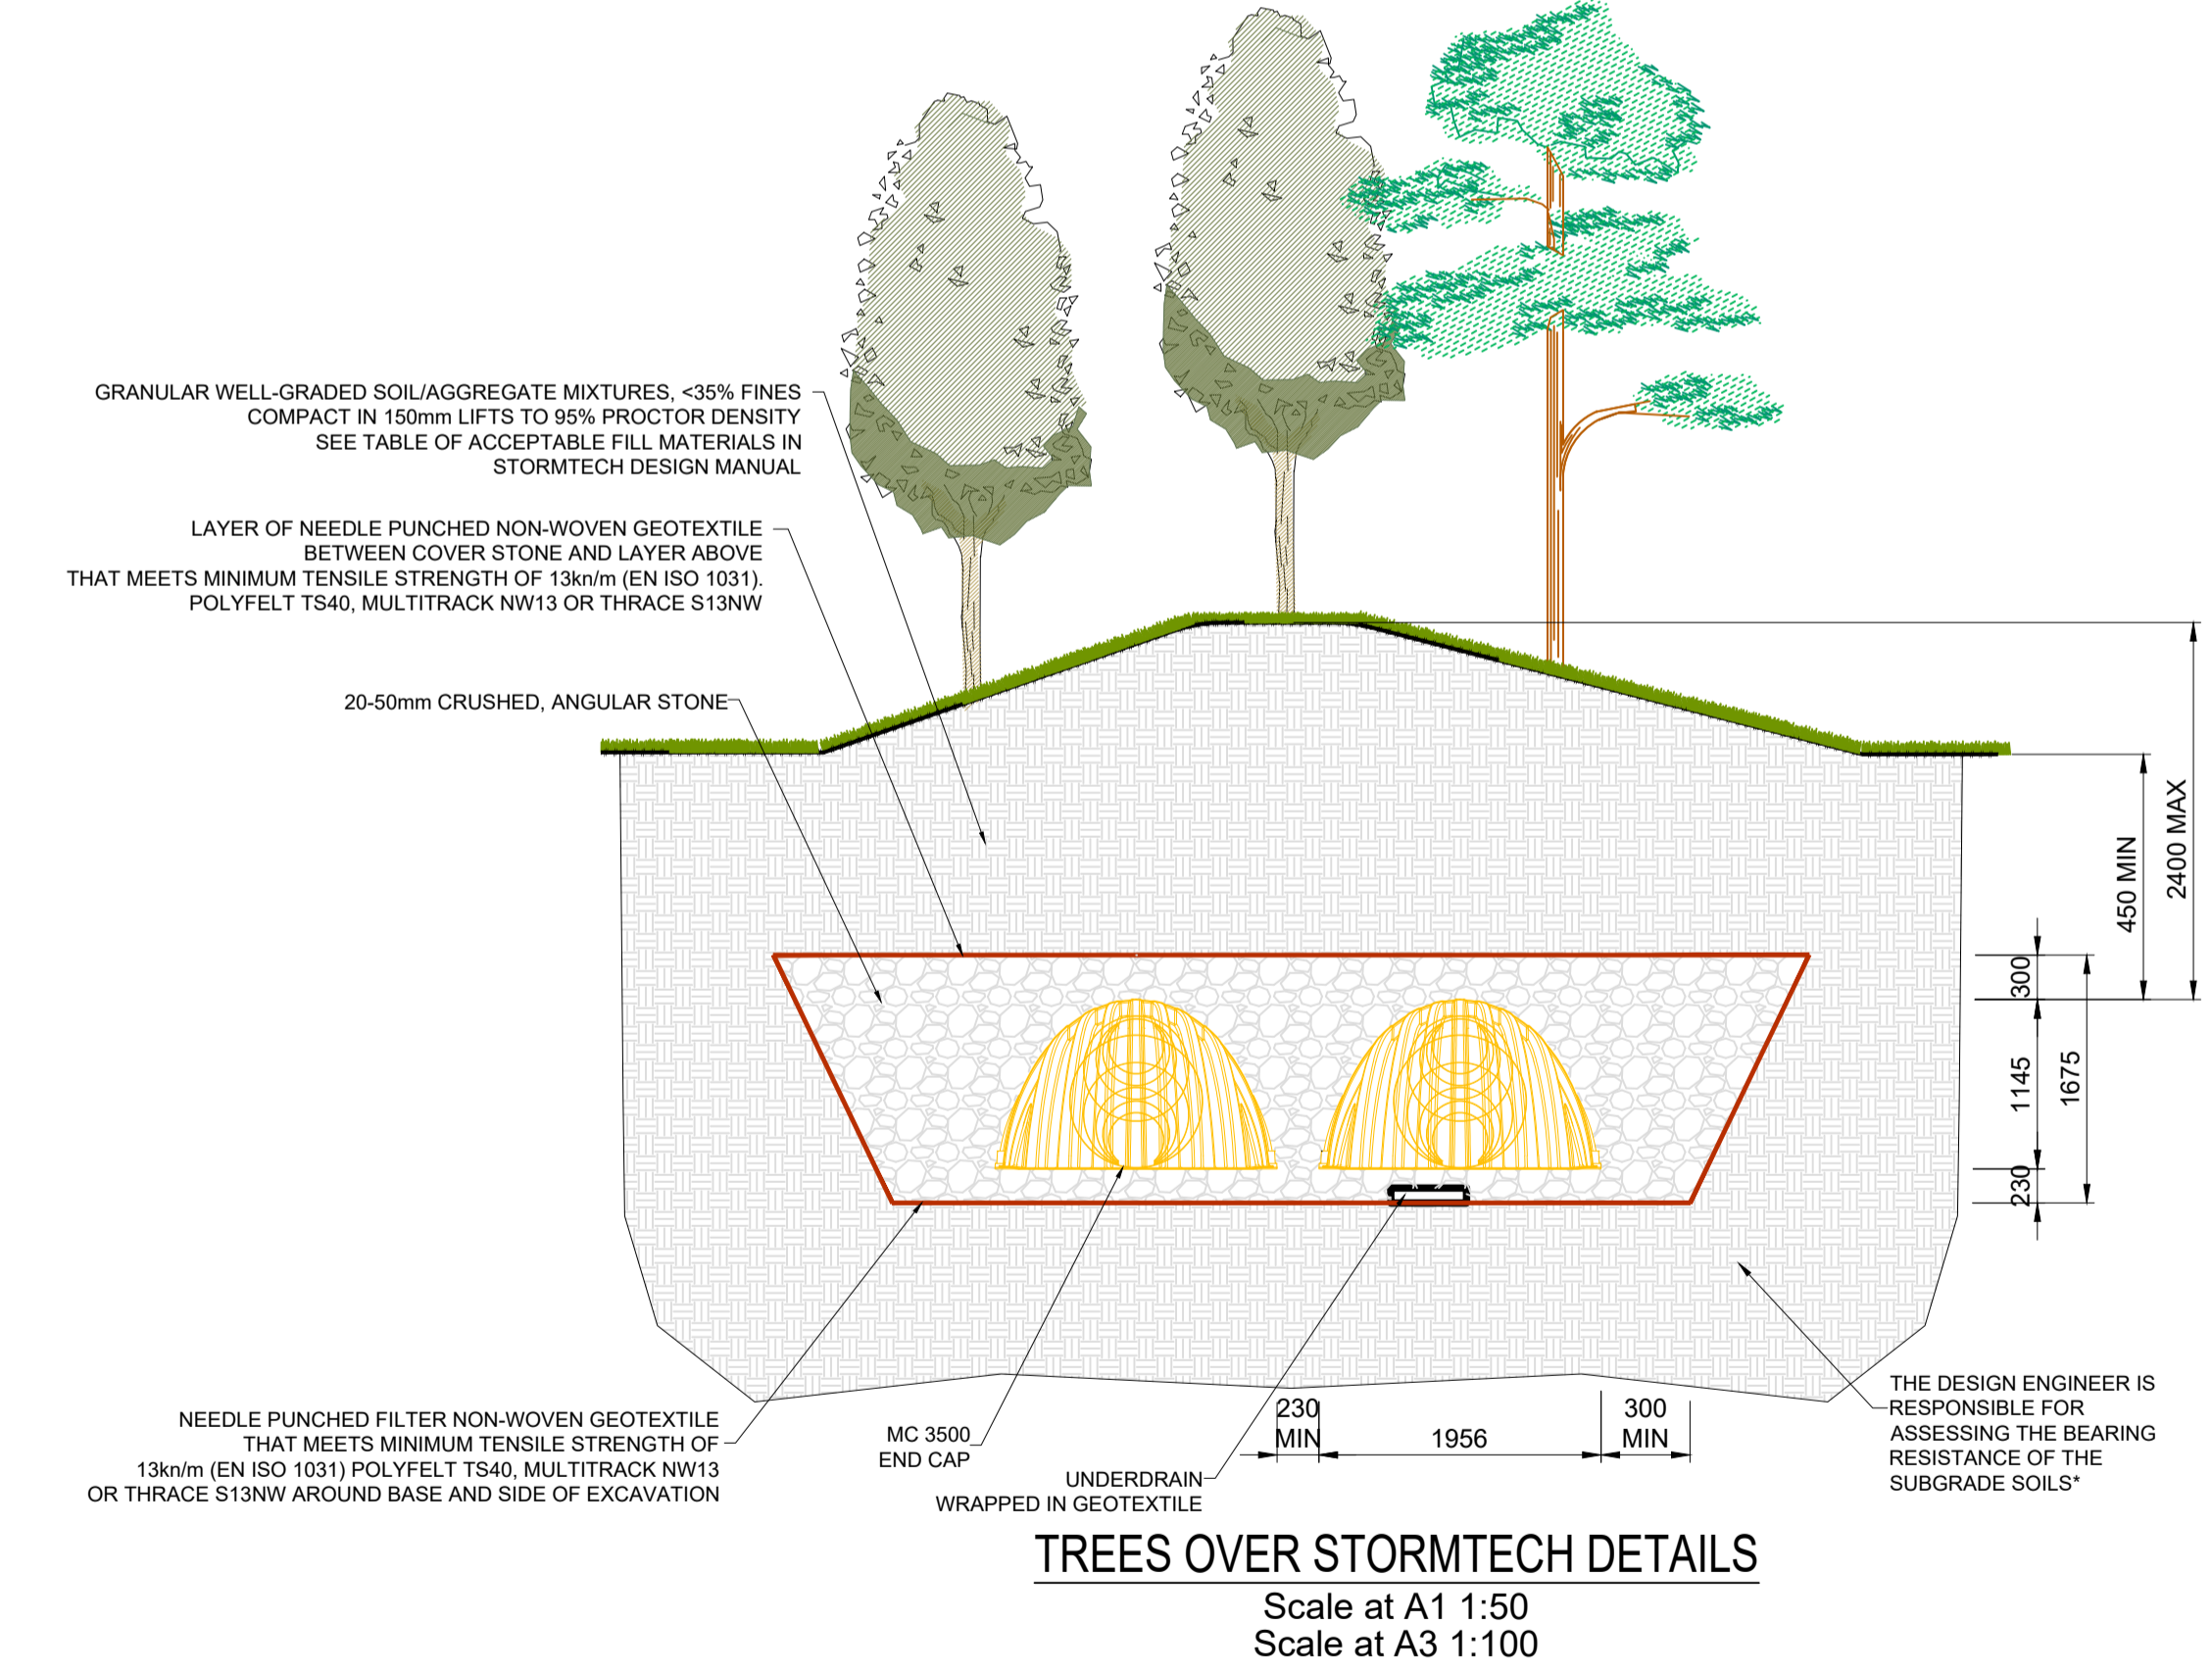
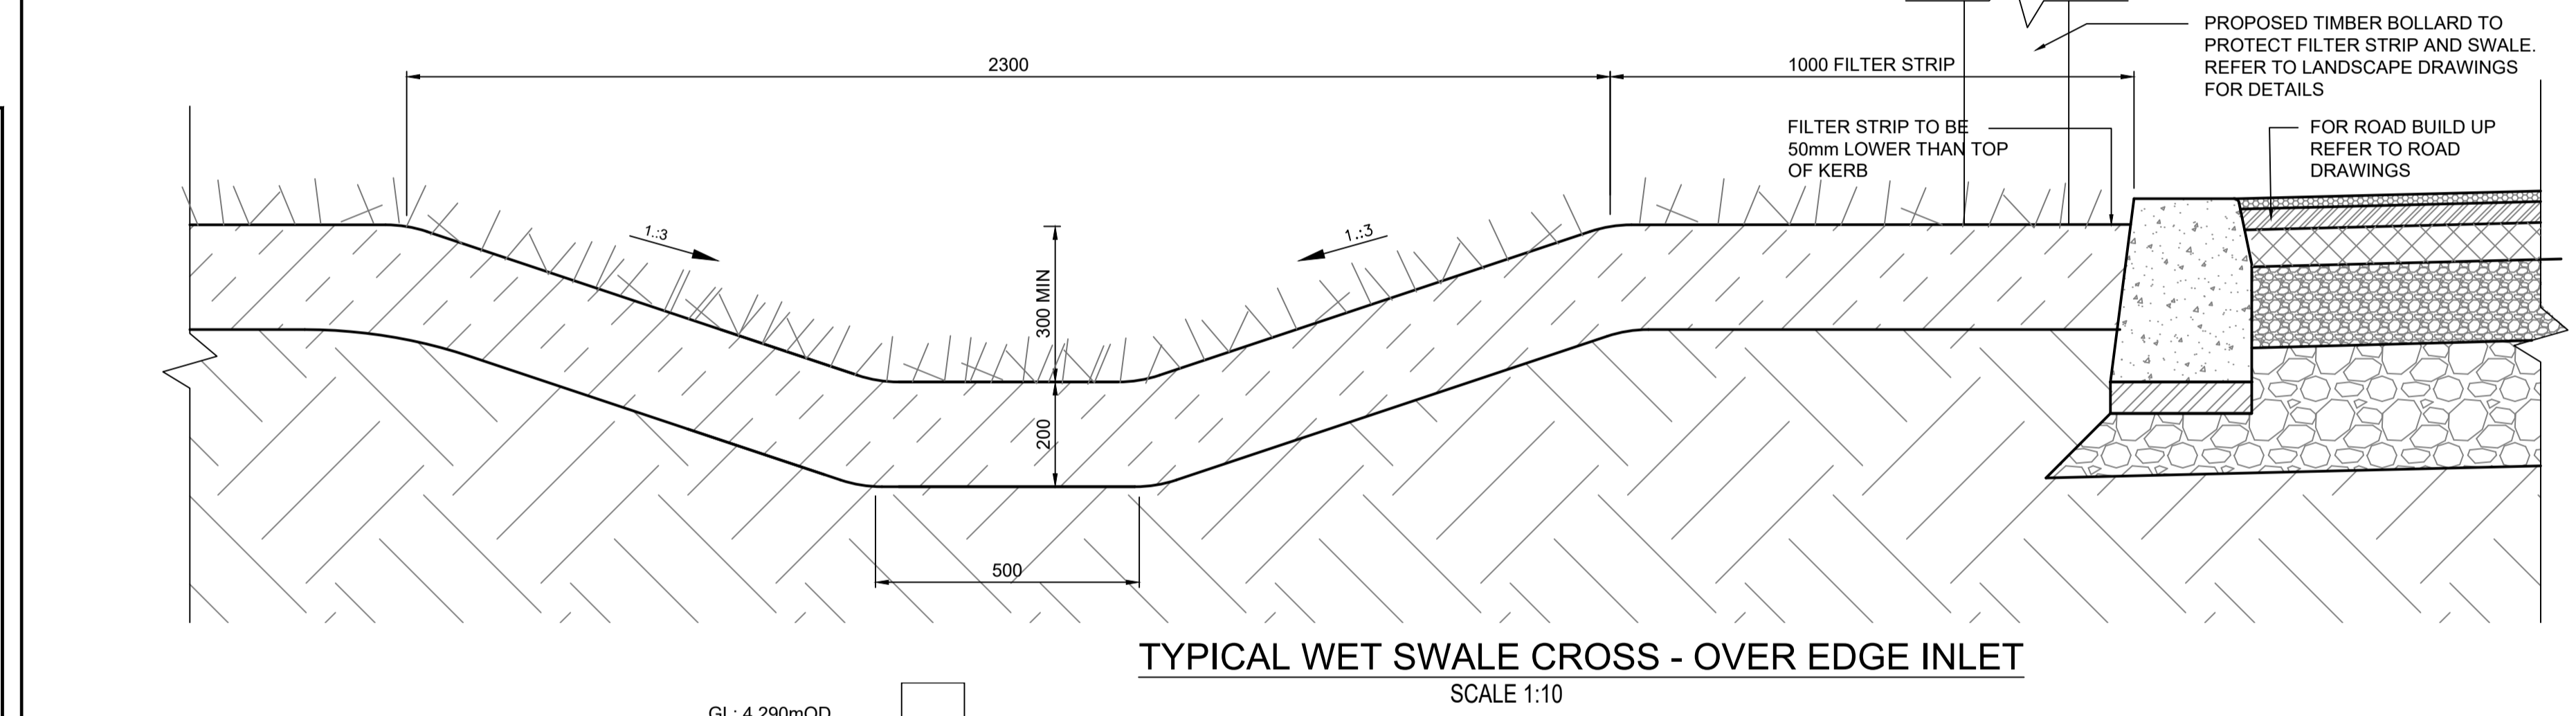
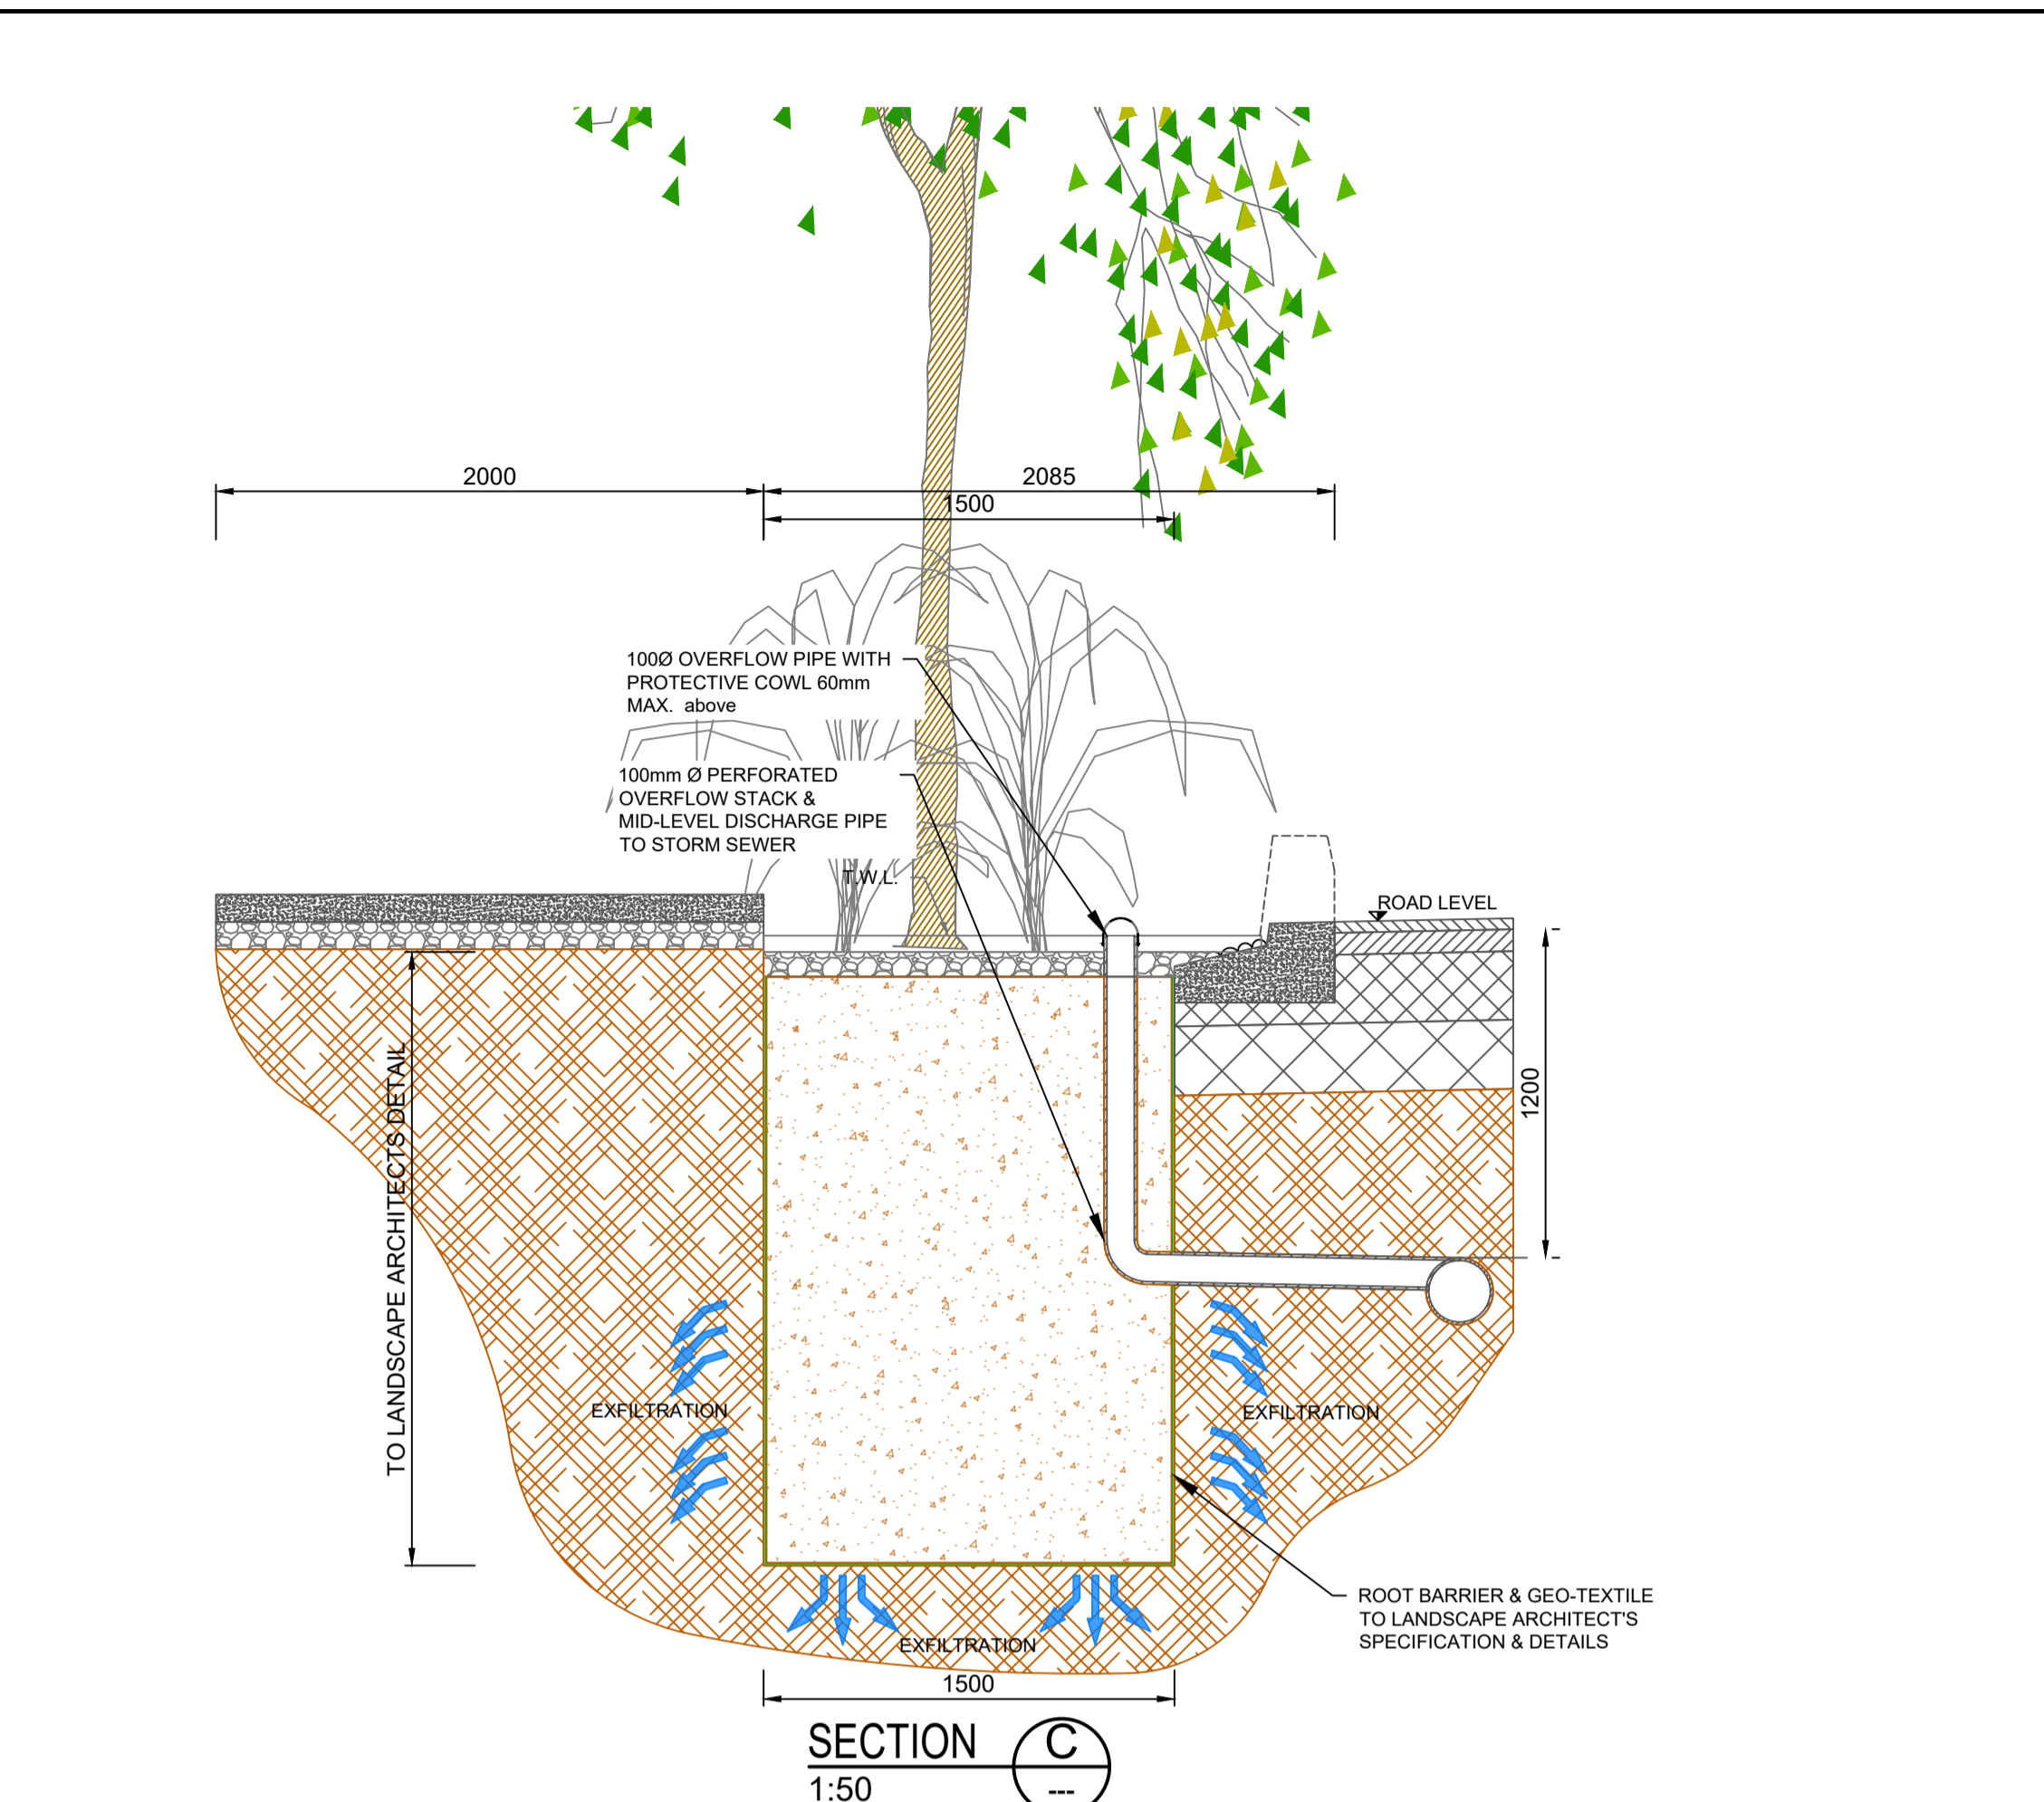
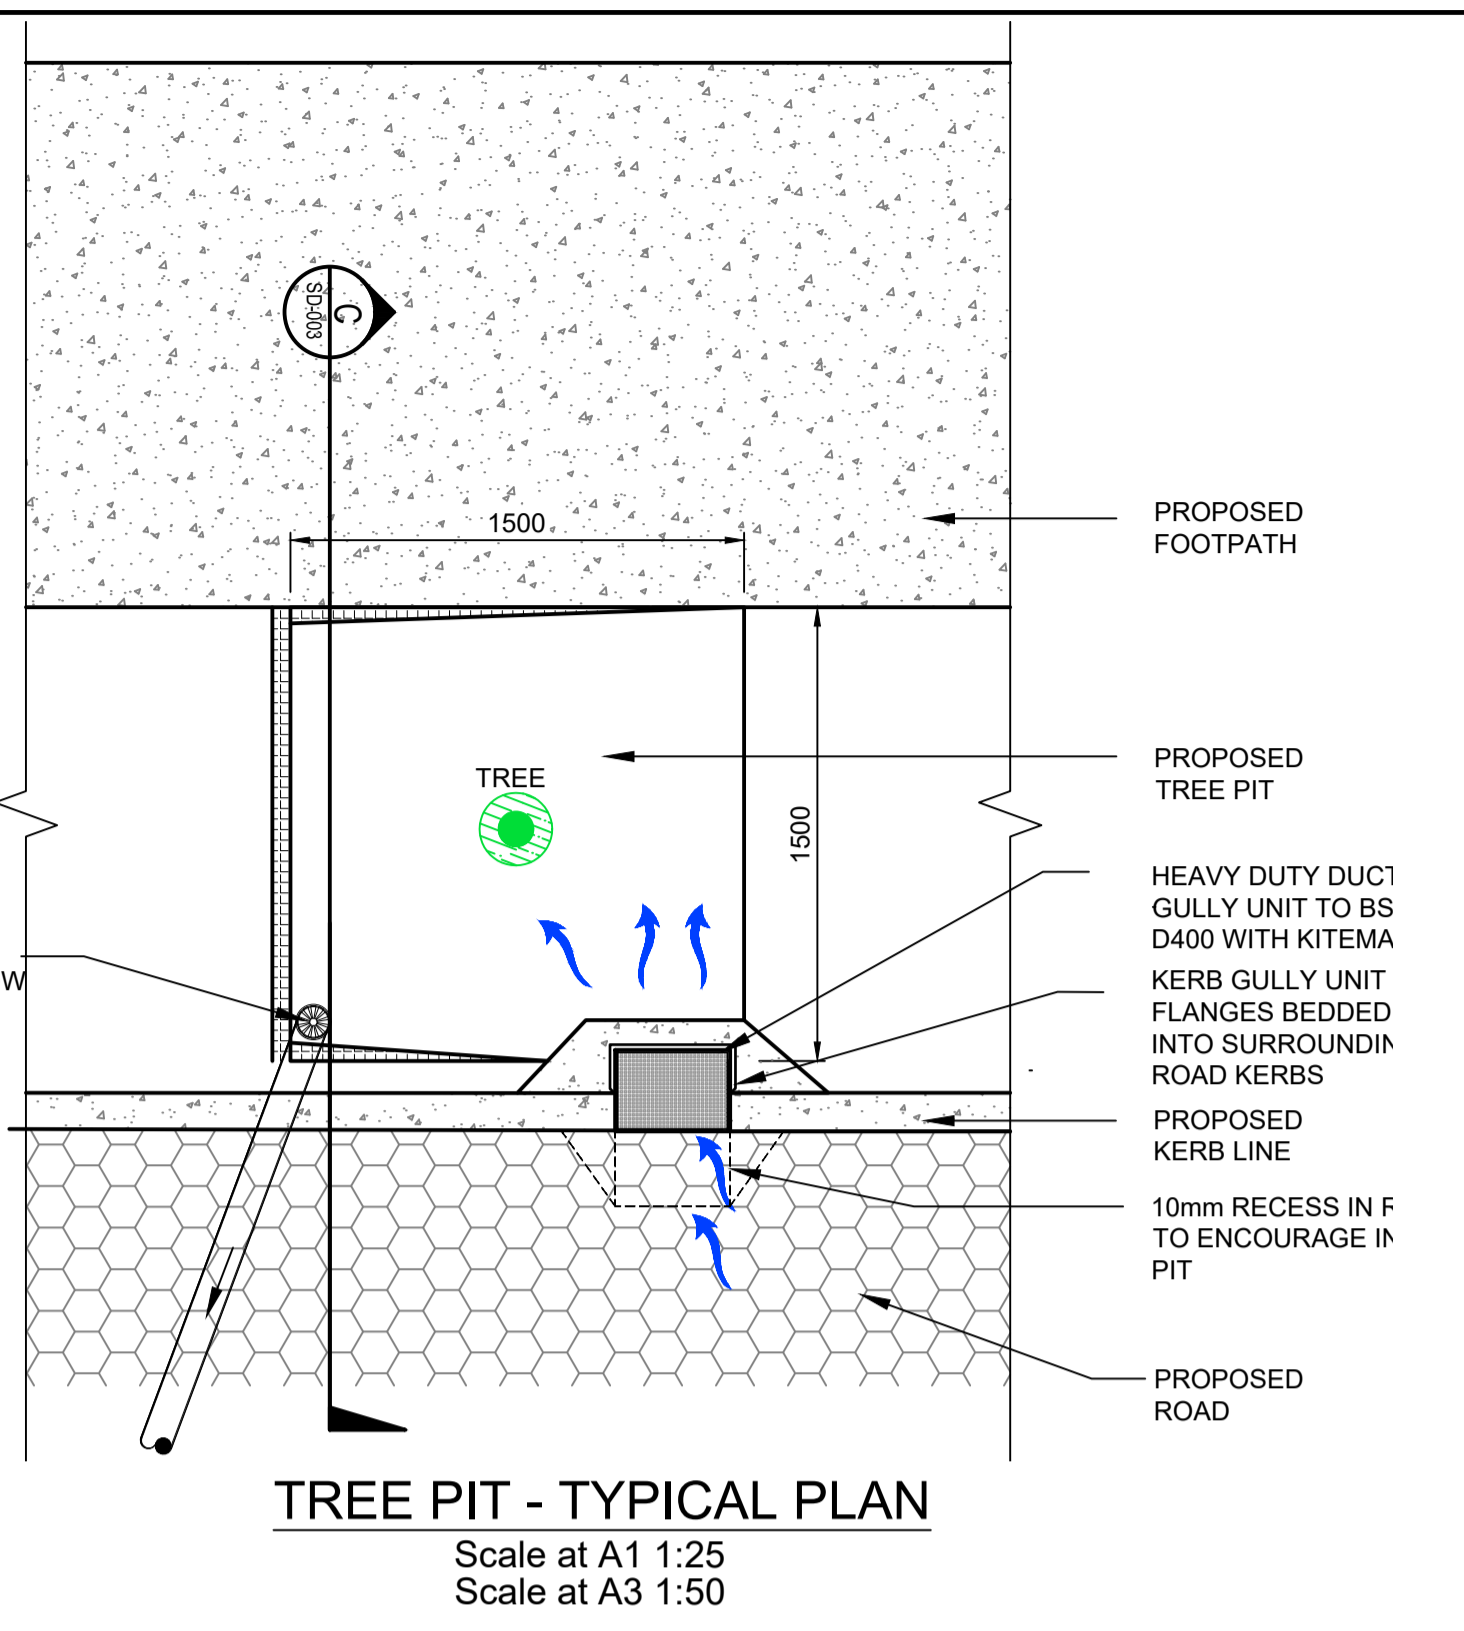


A1

DO NOT SCALE

File: 5214419-ATK-ZZ-ZZ-06-SD-0003.dwg  
 Date: Sep 17, 2022 - 4:02pm  
 Plotted by: patrick.sheridan

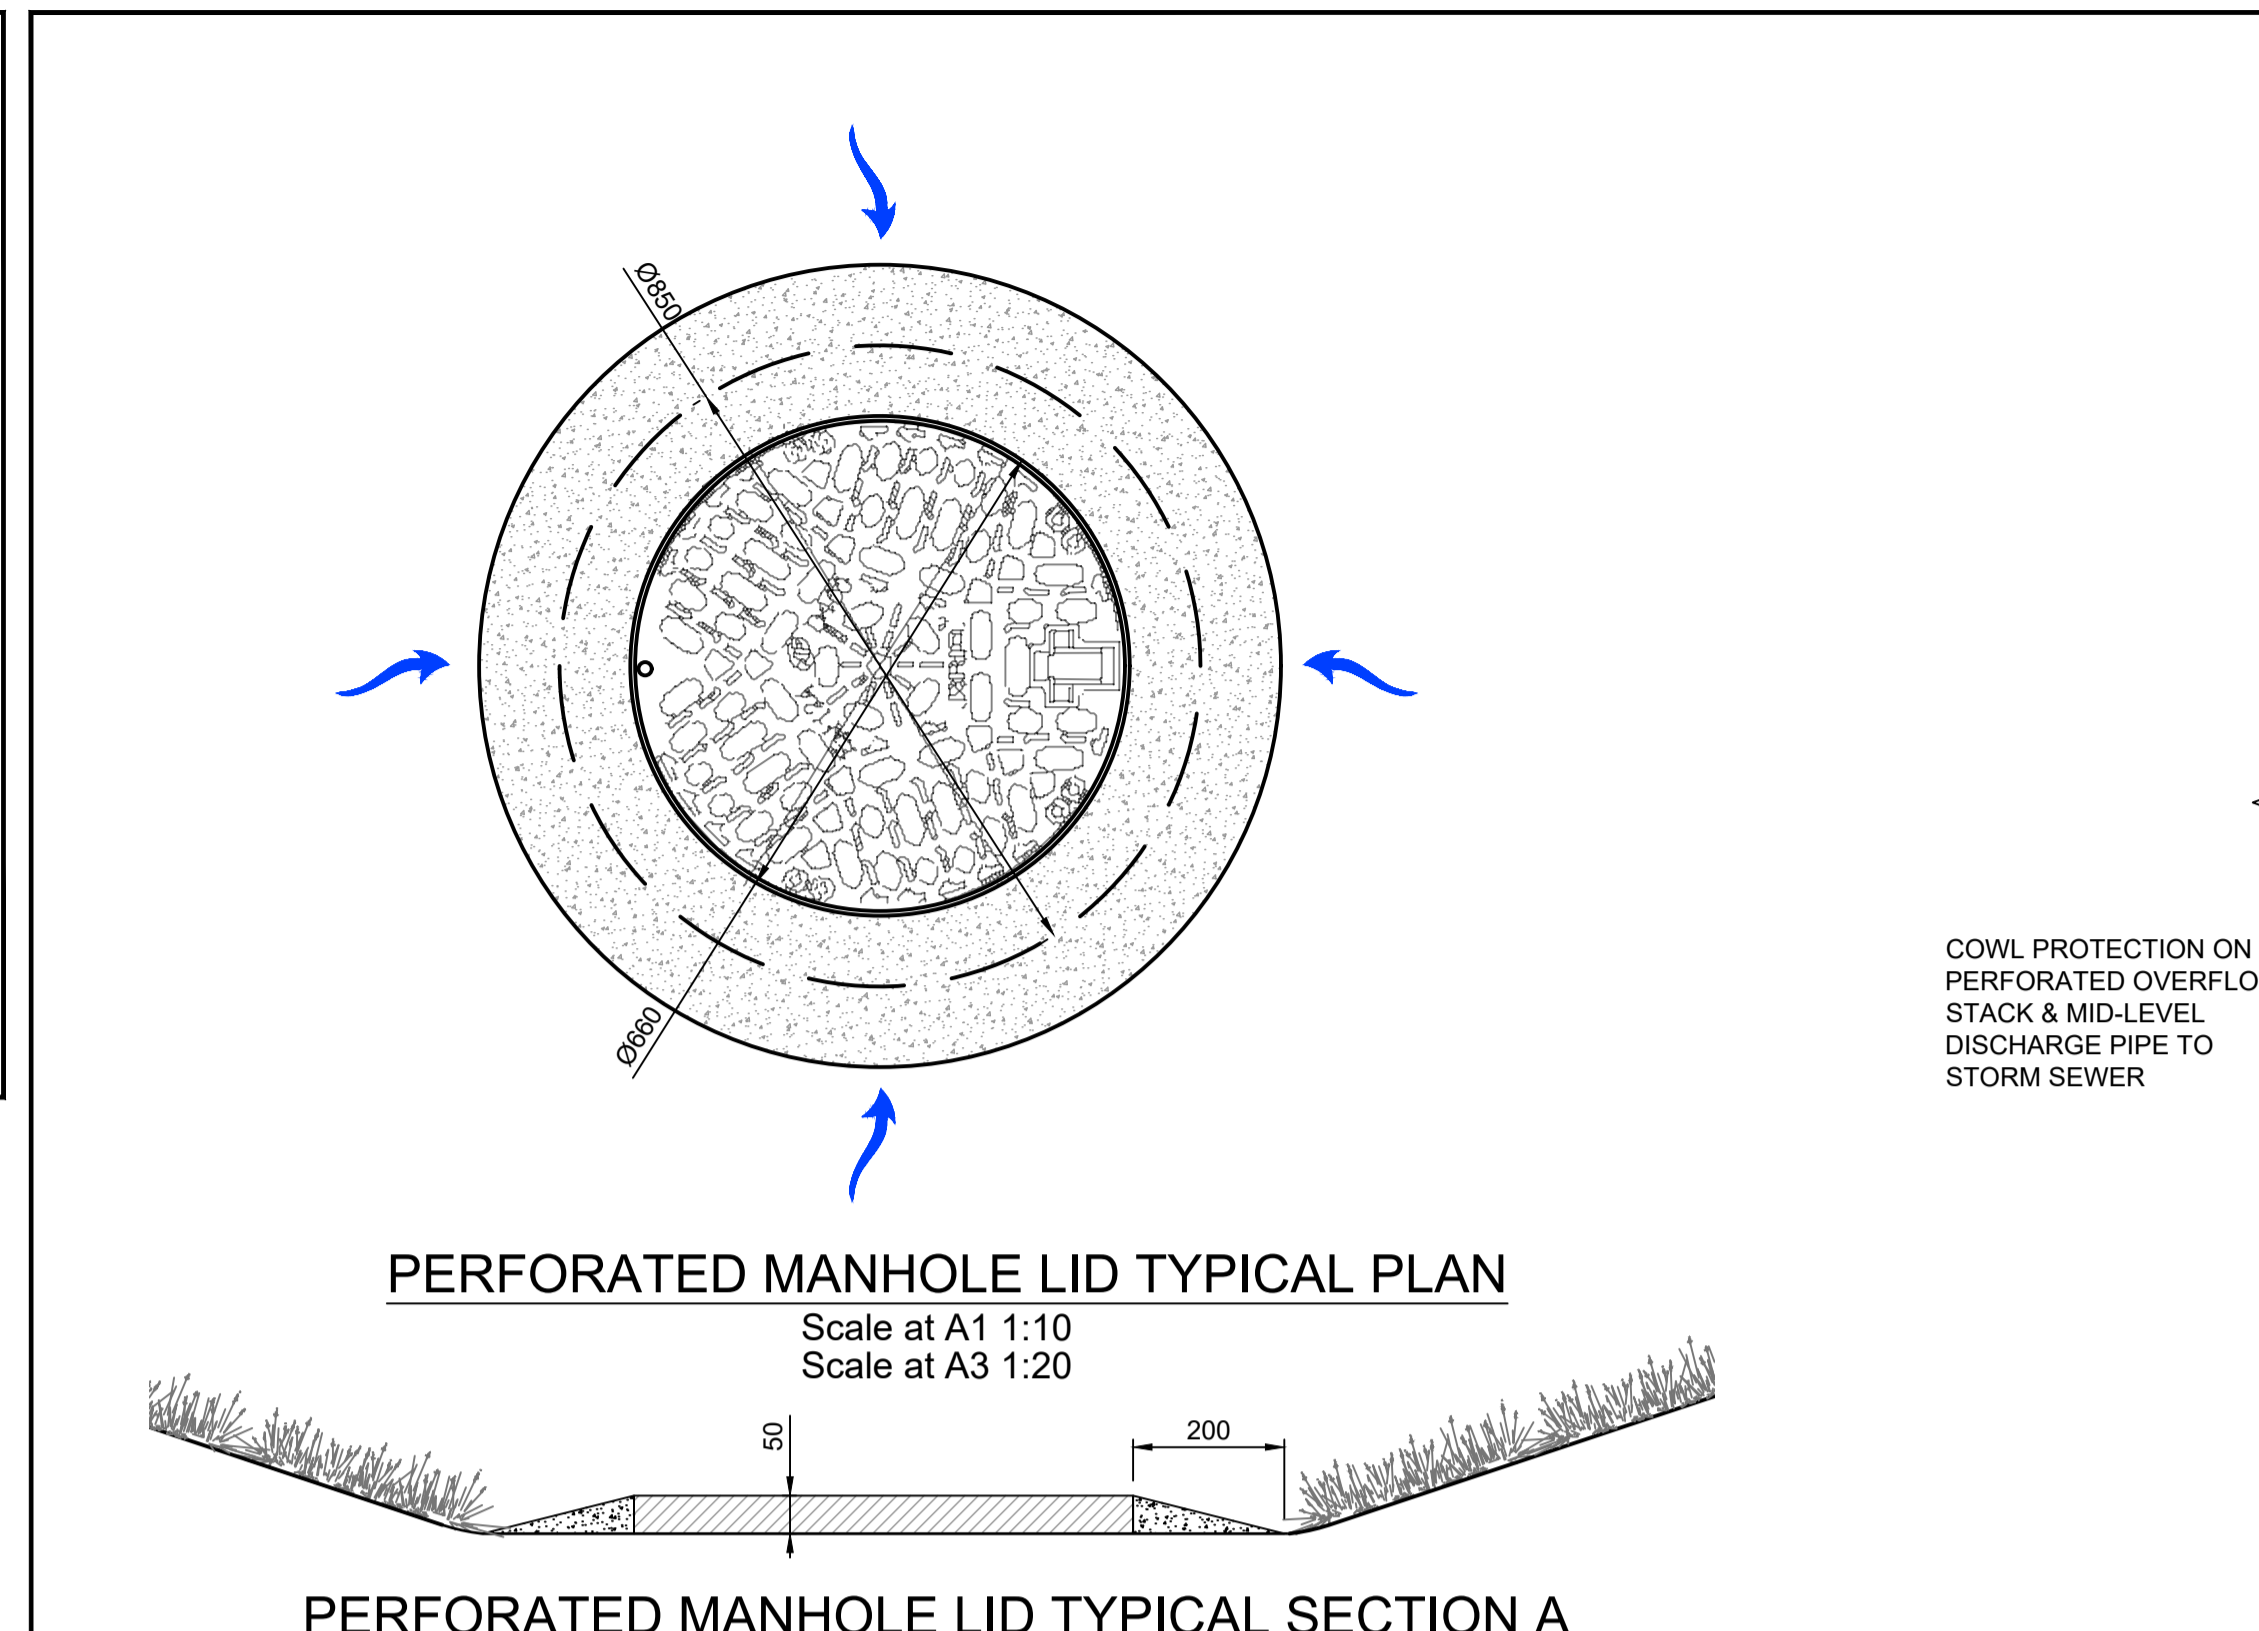

© ORDNANCE SURVEY IRELAND LICENSE No. AR 0082521.  
 ORDNANCE SURVEY IRELAND & GOVERNMENT OF IRELAND

**STORM OUTFALL DETAIL TO DARGLE RIVER**  
 SCALE 1:25

| Rev | Description         | By | Date     | Chk'd | Auth |
|-----|---------------------|----|----------|-------|------|
| P01 | ISSUED FOR PLANNING | PS | 06.09.22 | AC    | GH   |

**ATKINS**  
 Member of the SNC-Lavalin Group

Atkins House, 150-155 Ainslie Business Park, Swords, Co. Dublin  
 Tel (+353) 01 810 8000 Fax (+353) 01 810 8001

Unit 2B, 2200 Cork Airport Business Park, Cork  
 Tel (+353) 021 429 0300 Fax (+353) 021 429 0360

1st Floor Technology House Parkmore Technology Park, Galway  
 Tel (+353) 091 786 050 Fax (+353) 091 779 830

|         |                                   |  |  |  |
|---------|-----------------------------------|--|--|--|
| Client  | SHANKILL PROPERTY INVESTMENTS LTD |  |  |  |
| Project | COASTAL QUARTER SHD 2             |  |  |  |

|                |  |                |                              |         |          |            |          |
|----------------|--|----------------|------------------------------|---------|----------|------------|----------|
| Purpose        | PLANNING                                   |                |                              |         |          |            |          |
| Title          | STANDARD CONSTRUCTION DETAILS SHEET 3 of 3 |                |                              |         |          |            |          |
| Original Scale | AS SHOWN                                   | Design/Drawn   | PS                           | Checked | AC       | Authorized | GH       |
| Date           | 26.05.22                                   | Date           | 26.05.22                     | Date    | 26.05.22 | Date       | 26.05.22 |
| Status         | P  | Drawing Number | 5214419-ATK-ZZ-ZZ-SK-SD-0003 | Rev     | P01      |            |          |