




100
0 10
A1

DO NOT SCALE

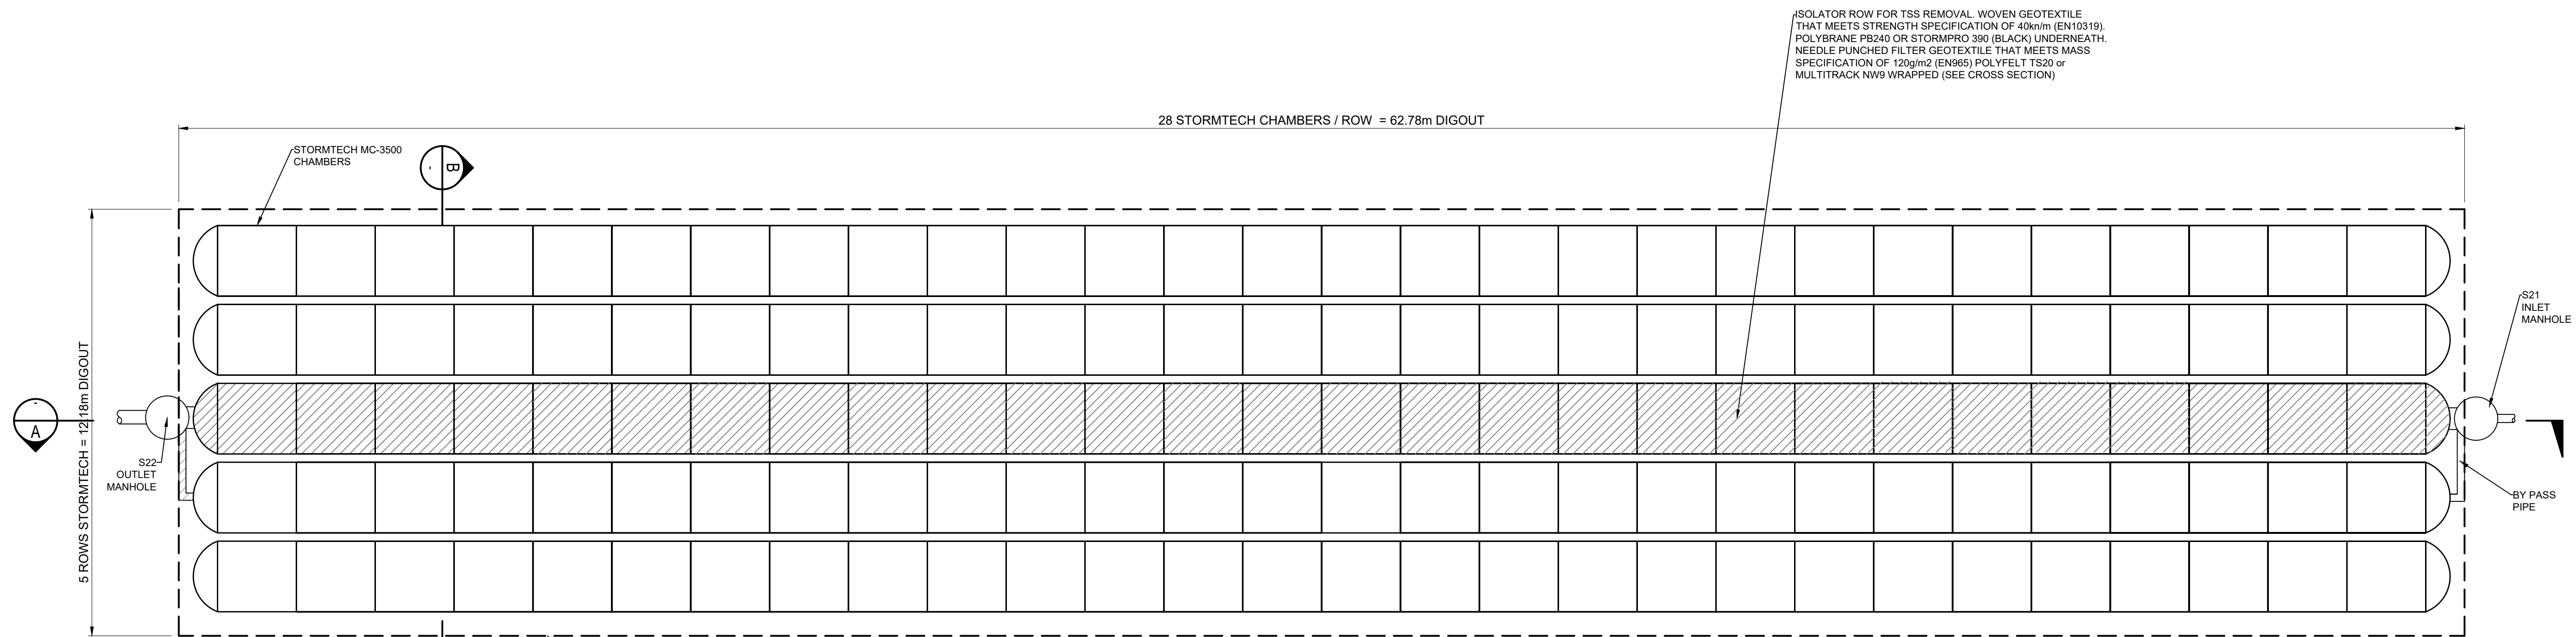

PROPOSED 988.9M³ CHAMBER LAYOUT PLAN

Scale at A1 1:100
Scale at A3 1:200

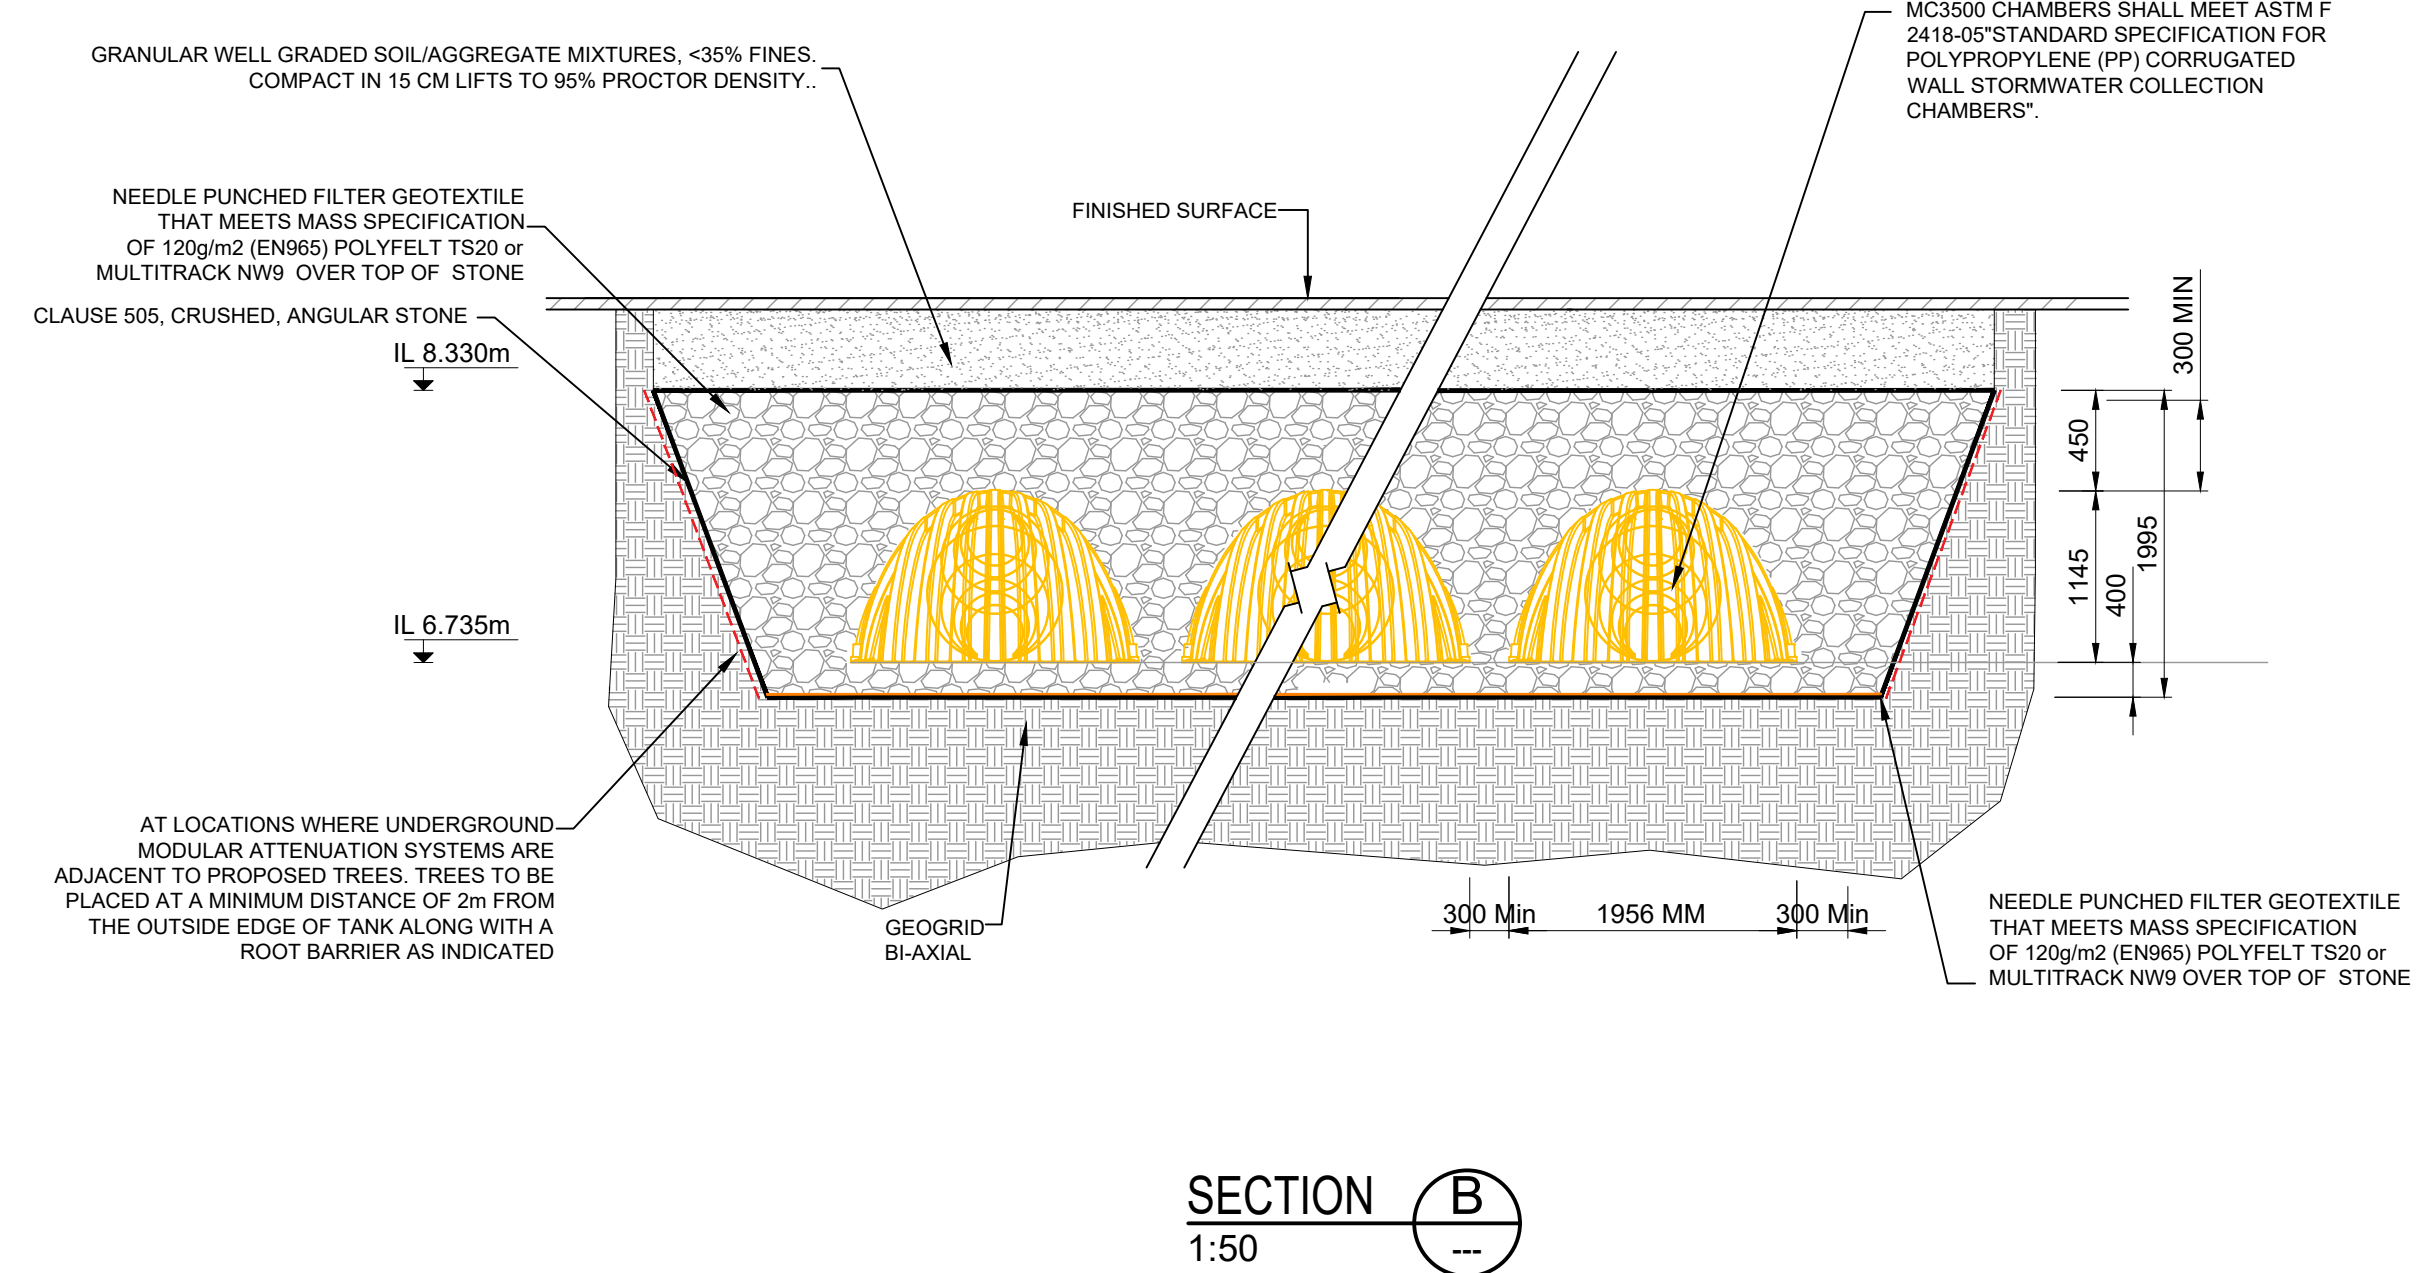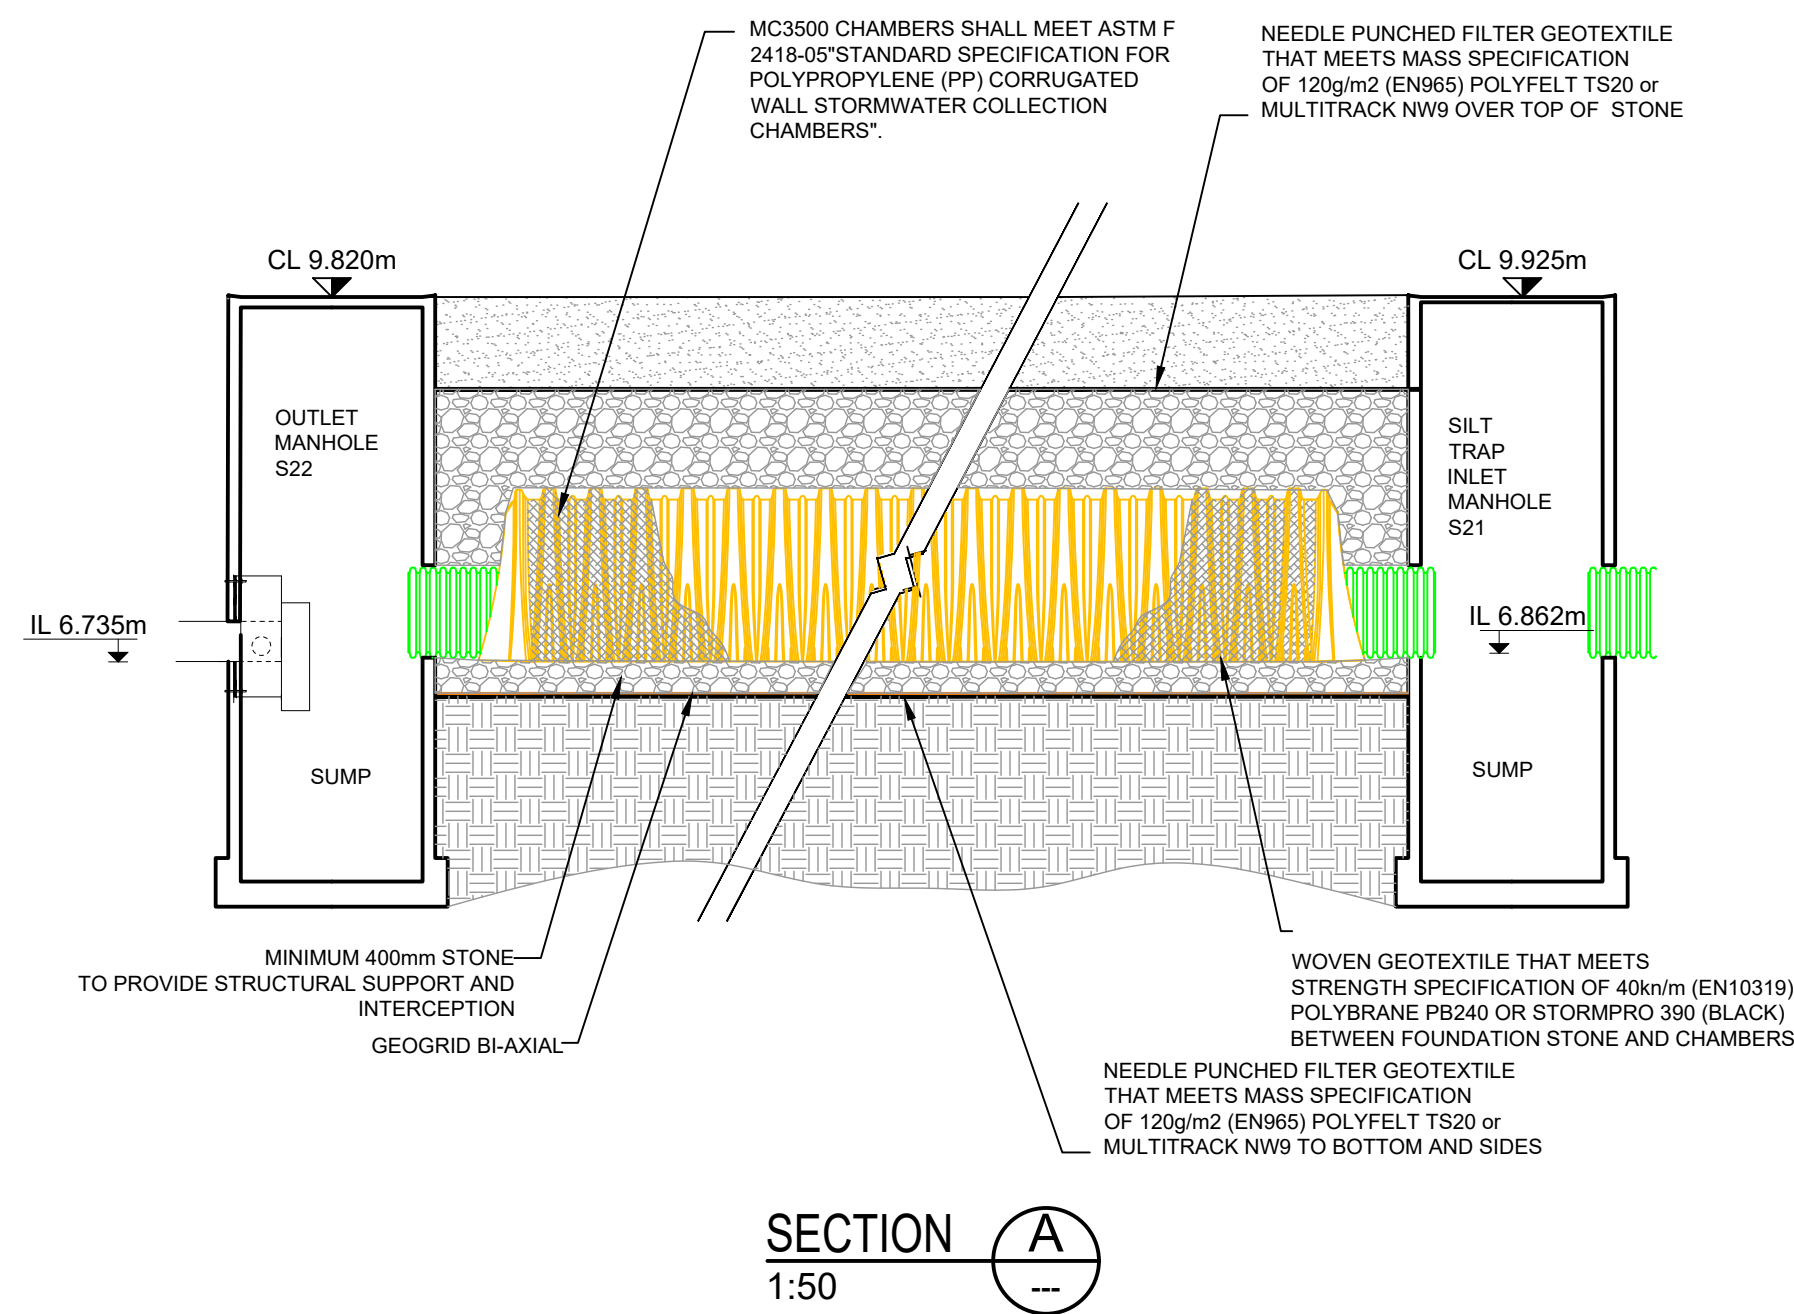

File: 5214419-ATK-ZZ-ZZ-06-SD-0021_0023.dwg
Date: Sep 17, 2022 - 3:53pm
Plotted by: patrick.sheridan

© ORDNANCE SURVEY IRELAND LICENSE No. AR 0082521.
ORDNANCE SURVEY IRELAND & GOVERNMENT OF IRELAND

Rev	Description	By	Date	Chk'd	Auth
P01	ISSUED FOR PLANNING	PS	06.09.22	AC	GH

ATKINS
Member of the SNC-Lavalin Group

Atkins House, 150-155 Ainslie Business Park, Swords, Co. Dublin
Tel (+353) 01 810 8000
Fax (+353) 01 810 8001

Unit 2B, 2200 Cork Airport Business Park, Cork
Tel (+353) 021 429 0300
Fax (+353) 021 429 0360

1st Floor Technology House Parkmore Technology Park, Galway
Tel (+353) 091 786 050
Fax (+353) 091 779 830

Client	SHANKILL PROPERTY INVESTMENTS LTD		
Project	COASTAL QUARTER SHD 2		

Purpose	PLANNING		
Title	UNDERGROUND MODULAR ATTENUATION TANKS SHEET 1 of 2		
Original Scale	AS SHOWN	Design/Drawn	PS
Date	26.05.22	Checked	AC
Date	26.05.22	Authorized	GH
Date	26.05.22	Rev	
Status	P	Drawing Number	5214419-ATK-ZZ-ZZ-SK-SD-0021
Rev			P01